


## **Appendix A**

### **Location of Works Areas**

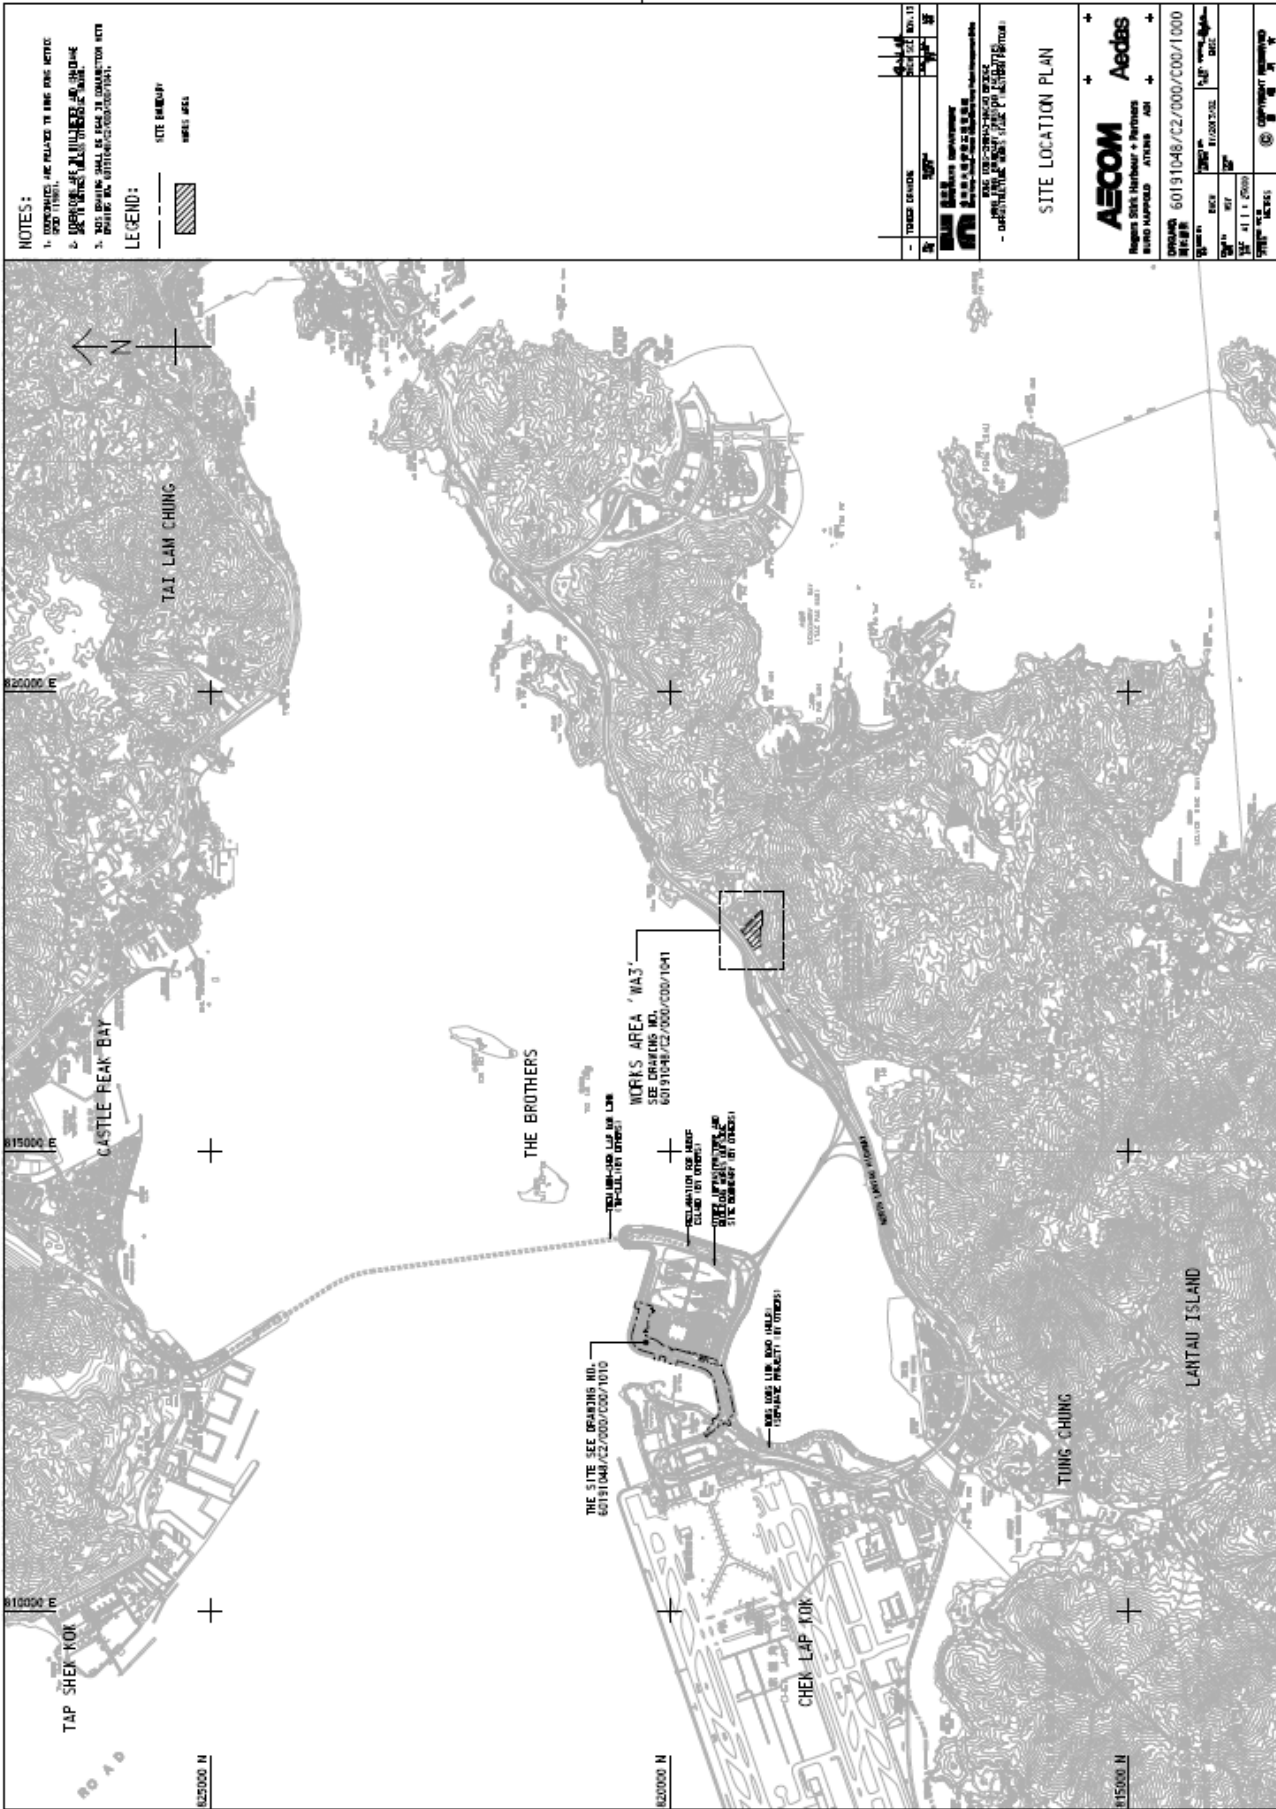

**NOTES:**

1. DIMENSIONS ARE RELATIVE TO THE BOUNDARY LINE.
2. DIMENSIONS ARE IN METERS UNLESS OTHERWISE SPECIFIED.
3. THIS DRAWING SHALL BE USED IN CONNECTION WITH THE SITE PLAN DRAWING FOR REFERENCE ONLY.

**LEGEND:**

- SITE BOUNDARY
- ▨ HATCHED AREA

PROJECT NO.	60191048/22/000/000/1000
DATE	2015/11/27
SCALE	1:1000
DRAWN BY	WONG YUEN CHUN
CHECKED BY	WONG YUEN CHUN
DATE OF ISSUE	2015/11/27
PROJECT NAME	CHEN LAP KOK AIRPORT
<p><b>ETS-TESTCONSULT LIMITED</b></p> <p>東業德勘測試驗有限公司</p> <p>WONG YUEN CHUN</p>	

**SITE LOCATION PLAN**

**AECOM** Aedas  
 WONG YUEN CHUN + PARTNERS  
 1000 HONG KONG AVENUE  
 HONG KONG

PROJECT NO. 60191048/22/000/000/1000  
 DATE 2015/11/27  
 SCALE 1:1000  
 DRAWN BY WONG YUEN CHUN  
 CHECKED BY WONG YUEN CHUN  
 DATE OF ISSUE 2015/11/27

PROJECT NAME CHEN LAP KOK AIRPORT

DATE OF ISSUE 2015/11/27

