




Appendix A

Location of Works Areas

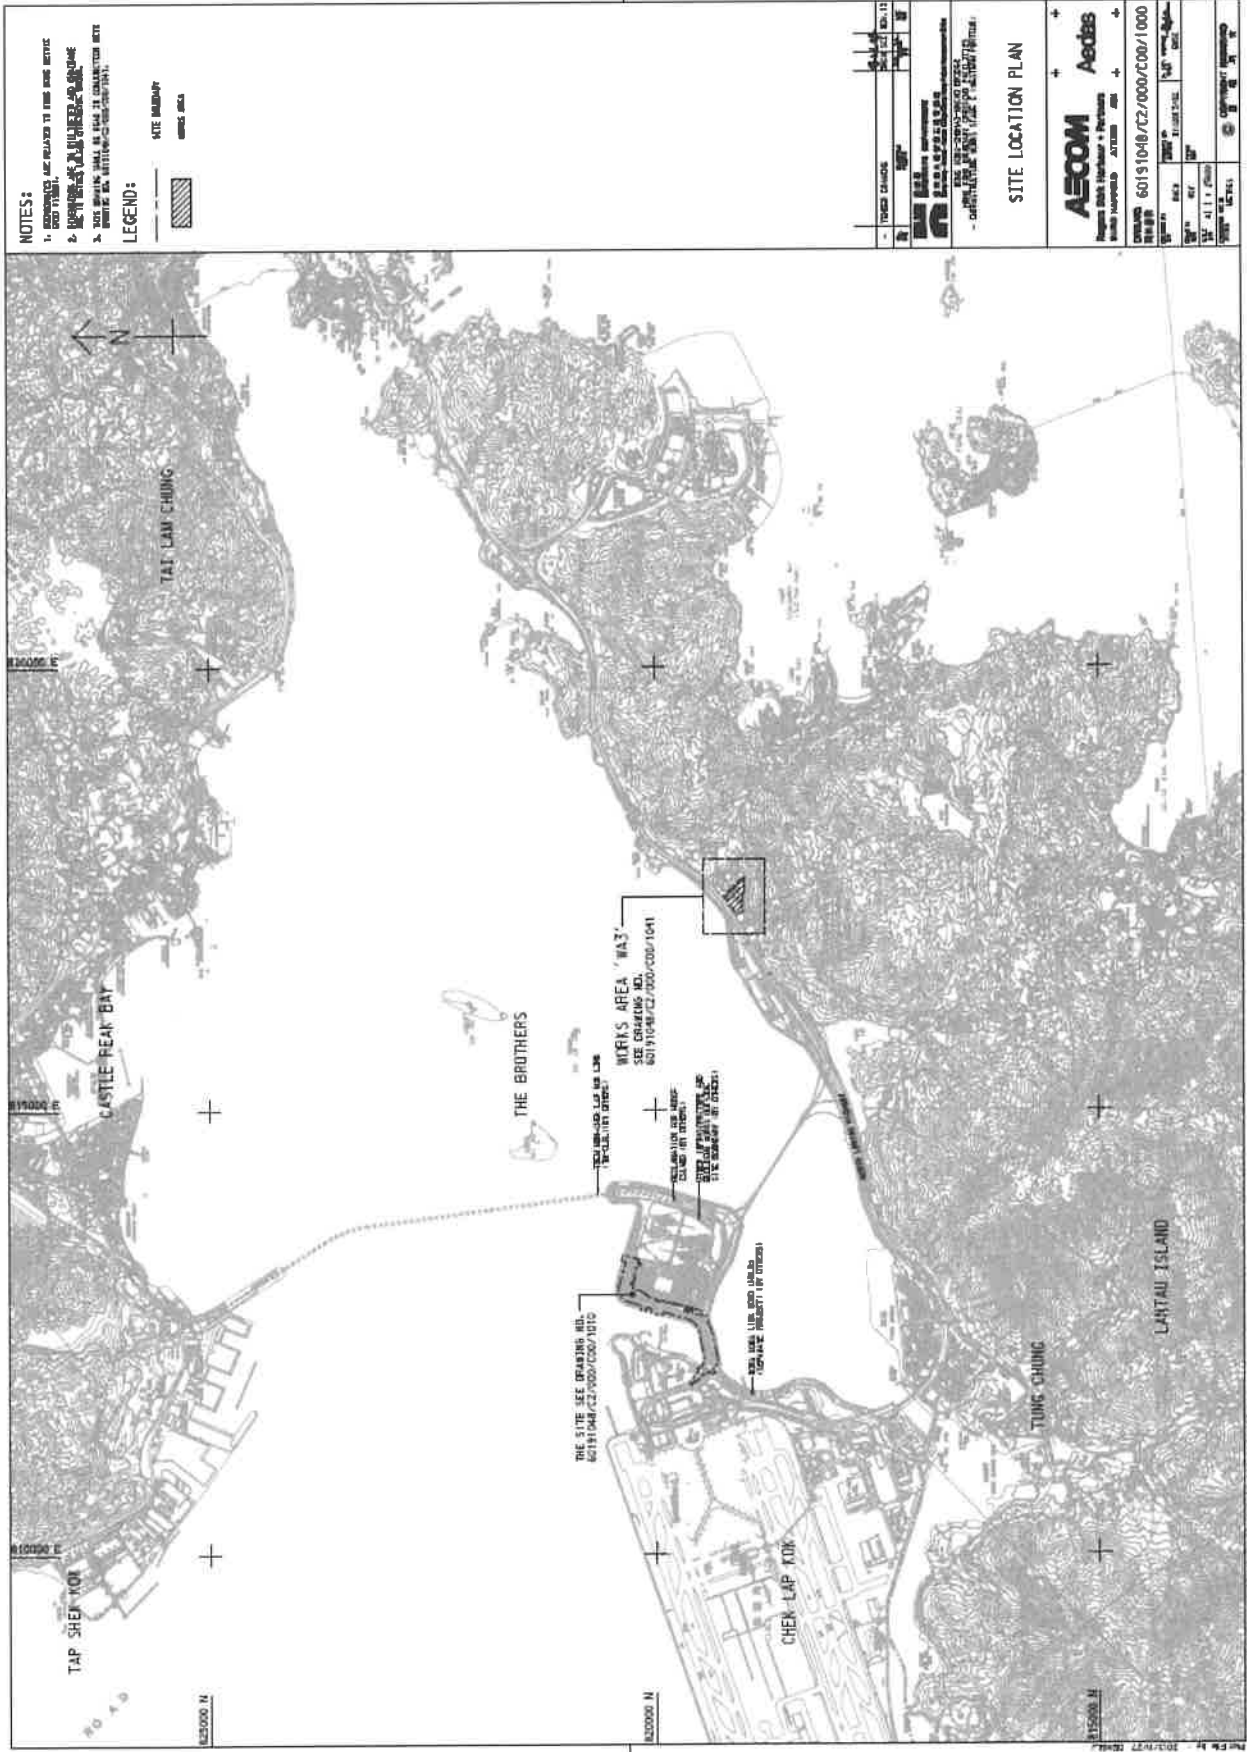

NOTES:

1. CONTAINS ARE RELATED TO THIS DRAWING
2. WORKS AREA "MA3" IS HIGHLIGHTED
3. THIS DRAWING SHALL BE USED IN CONNECTION WITH THE SITE PLAN AND SITE SPECIFICATIONS

LEGEND:

- WORKS AREA
- GATE MOUND
- WORKS AREA

PROJECT NO.	60151048
PROJECT NAME	WORKS AREA "MA3"
CLIENT	THE HONG KONG AIRPORT AUTHORITY
DATE	10/12/2013
SCALE	1:1000
DRAWN BY	...
CHECKED BY	...
APPROVED BY	...

SITE LOCATION PLAN

AECOM Aedas

Regional Sales & Marketing + Projects
 Middle East & Africa

PROJECT NO. 60151048/C2/000/C00/1000
 PROJECT NAME WORKS AREA "MA3"
 CLIENT THE HONG KONG AIRPORT AUTHORITY
 DATE 10/12/2013
 SCALE 1:1000
 DRAWN BY ...
 CHECKED BY ...
 APPROVED BY ...

