Highways Department of HKSAR

Agreement No. CE35/2011 (EP) Baseline Environmental Monitoring for Hong Kong – Zhuhai – Macao Bridge Hong Kong Boundary Crossing Facilities - Investigation

Updated EM&A Manual (for Hong Kong Link Road)

(Version 1.0)

Approved by:	Signature:
Name: Dr. Priscilla Choy	- Churchit
Environmental Team Leader	
Cinotech Consultants Limited	Datè: 16 December 2011

REMARKS:

The information supplied and contained within this report is, to the best of our knowledge, correct at the time of printing.

CINOTECH accepts no responsibility for changes made to this report by third parties

CINOTECH CONSULTANTS LTD Room 1710, Technology Park, 18 On Lai Street, Shatin, NT, Hong Kong Tel: (852) 2151 2083 Fax: (852) 3107 1388 Email: info@cinotech.com.hk Our Ref.: HJC/HYH/14611/91259.302/mw Date: 4 January 2012

By Fax (3107 1388) & Post

Cinotech Consultants Limited Room 1710, Technology Park 18 On Lai Street Shatin, N.T. Hong Kong

Attn.: Dr. Priscilla Choy

Dear Madam

Re: Agreement No. HHZMB 1/2011 (EP) Independent Environmental Checker for Baseline Environmental Monitoring for Hong Kong-Zhuhai-Macao Bridge Hong Kong Projects

Agreement No. CE 1/2011 (EP) Baseline Environmental Monitoring for Hong Kong-Zhuhai-Macao Bridge Hong Kong Projects - Investigation EM&A Manuals for HKLR, HKBCF and TM-CLKL

∞ We refer to your letter of 21 December 2011 (your ref .: CCL/MA11050/Corres/Out/it111221) enclosing a copy of the revised EM&A Manual for HKLR and also your subsequent provision the other two EM&A Manuals as below:

EM&A Manual	ET Certification Date	IEC Receipt Date
Updated EM&A Manua! (for Hong Kong Link Road) (Version 1.0)	16 December 2011	28 December 2011
Updated EM&A Manual (for Hong Kong Boundary Crossing Facilities) (Version 1.0)	16 December 2011	3 January 2012
Updated EM&A Manual (for Tuen Mun – Chek Lap Kok Link) (Version 1.0)	16 December 2011	3 January 2012

We are please to verify the captioned EM&A Manuals conform to the information and requirements contained in the EM&A Manuals approved with the relevant EIA Reports.

Yours faithfully MEINHARDT ENVIRONMENT LIMITED

Helen Cochrane Independent Environmental Checker

c.c. HyD - Mr. Matthew Fung / Ms. Kei Pong (By Fax & Post) (3188 6614) • ́ нұ́н АМУ Distn. :



工程設計、管創、接著

Meinhardt Environment Ltd 遇進県保顧問有限公司

4/F Wah Ming Centre 421 Queen's Road West Hong Kong 香港皇后大道西421號華明中心4樓

Tel 電話: +852 2858 0738 Fax 傳真: +852 2540 1580

mail@meinhardt.com.hk www.meinhardtgroup.com

> $< \{ \gamma \}$ 真 E

D

X



Room 1710, Technology Park, 18 On Lai Street, Shatin, N.T., Hong Kong. Tel.: (852) 2151 2083 Fax: (852) 3107 1388 Website : http://www.cinotech.com.hk E-mail : info@cinotech.com.hk

Our ref.: CCL/MA11050/Corres/Out/it111221

Meinhardt Environment Limited 4/F Wah Ming Centre 421 Queen's Road West Hong Kong Hong Kong Project Management Office

> **BY COURIER** 21 December 2011

Attn.: Ms Helen COCHRANE

Dear Madam

Agreement No. CE 35/2011 (EP) **Baseline Environmental Monitoring for** Hong Kong - Zhuhai - Macao Bridge Hong Kong Projects - Investigation

- Environmental Monitoring and Audit (EM&A) Manuals for
 - 1) Hong Kong Link Road (HKLR)
 - 2) Hong Kong Boundary Crossing Facilities (HKBCF)
 - 3) Tuen Mun-Chek Lap Kok Link (TM-CLKL)

We are pleased to attach herewith the EM&A Manuals for HKLR, HKBCF and TM CLKL for your perusal and verification.

Should you require further information or clarification, please do not hesitate to contact our Ms. Ivy Tam at 2151 2090 or the undersigned at 2151 2089.

Yours faithfully, Cinotech Consultants Limited

Dr. Priscilla Choy Environmental Team Leader

Encl.

c.c. Highways Department (Attn: Mr. Matthew Fung)

w/e







Directors: Dr. H.F. Chan (Managing Director), Dr. Priscilla Choy,

ISO 9001 : 2008 Certificate No.: CC 2289 ISO 9001 : 2008

By Courier

ISO 9001 : 2008 Certificate No.: CC 2289 Certificate No.: CC 2289 This Environmental Monitoring and Audit Manual (EM&A Manual) was prepared by ARUP under Agreement No. CE 26/2003 (HY) Hong Kong Section of Hong Kong-Zhuhai-Macao Bridge and Connection with North Lantau Highway – Investigation (now renamed as HZMB Hong Kong Link Road) in July 2009 and amended by CINOTECH under Agreement No. CE35/2011 (EP) -Baseline Environmental Monitoring for Hong Kong – Zhuhai – Macao Bridge Hong Kong Boundary Crossing Facilities – Investigation in December 2011.



港珠澳大橋 香港工程管理處 Hong Kong - Zhuhai - Macao Bridge Hong Kong Project Management Office

Agreement No. CE 26/2003 (HY) Hong Kong Section of Hong Kong - Zhuhai - Macao Bridge and Connection with North Lantau Highway – Investigation

(Project now renamed as HZMB Hong Kong Link Road)

Environmental Monitoring and Audit Manual (Ref: 126-01)

July 2009



ARUP

Ove Arup & Partners Hong Kong Limited

Page

1	INTRODUCTION	1
1.1	Background	1
1.2	Purposes of the Manual	1
2	PROJECT DESCRIPTION	3
2.1 2.2	Project Description Implementation Programme	3
2.2	Concurrent Projects During Construction Phase	4
2.0	Concurrent i Tojecta During Construction i nase	+
3	PROJECT ORGANISATION	5
3.1	Project Organisation	5
4	ENVIRONMENTAL SUBMISSION	7
4.1	Introduction	7
4.2	Environmental Management Plan	7
4.3	Waste Management Plan	7
4.4	Construction Method Statement	7
5	AIR QUALITY	8
5.1	Air Quality Parameters	8
5.2	Monitoring Equipment	8
5.3	Laboratory Measurement / Analysis	9
5.4	Monitoring Locations	10
5.5	Baseline Monitoring for Fugitive Dust	11
5.6	Impact Monitoring for Fugitive Dust	11
5.7	Action / Limit Levels	12
5.8	Event and Action Plan	12
5.9	Mitigation Measures	13
6	NOISE	14
6.1	Noise Quality Parameters	14
6.2	Monitoring Equipment	14
6.3	Monitoring Locations	14
6.4	Baseline Monitoring for Construction Noise	15
6.5	Impact Monitoring for Construction Noise	15
6.6	Event and Action Plan for Construction Noise	15
6.7	Mitigation Measures	17
7	SEDIMENT QUALITY	18
7.1	Summary	18
8	WASTE MANAGEMENT	19
8.1	General	19
8.2	Waste EM&A Requirements	19
9	WATER QUALITY	21
9.1	Water Quality Parameters	21
9.2	Monitoring Equipment	23

9.3 9.4 9.5 9.6 9.7 9.8 9.9 9.10 9.11	Laboratory Measurement / Analysis Monitoring Locations Baseline Monitoring for Water Quality Efficiency of Silt Curtain and Cage Curtain Impact Monitoring for Water Quality Post-construction Monitoring Impact Operational Phase Monitoring Event and Action Plan Mitigation Measures	25 25 28 30 30 31 31 31
10 10.1 10.2 10.3 10.4 10.5 10.6 10.7 10.8	ECOLOGY Introduction Ecological Mitigation Measures and Implementations Monitoring and Audit for Ecology Monitoring Locations Baseline Monitoring for Ecology Impact Monitoring for Ecology Post-construction Monitoring for Ecology Event and Action Plan	35 35 38 39 39 39 40 40
11	FISHERIES	41
11.1	Summary	41
12	CULTURAL HERITAGE	42
12.1	Summary	42
13	HAZARD TO LIFE	43
13.1	Summary	43
14 14.1 14.2 14.3 14.4	LANDSCAPE & VISUAL IMPACT Introduction Monitoring Details Baseline Monitoring Action Plan for Landscape and Visual Works	44 44 47 47
15	SITE ENVIRONMENTAL AUDIT	48
15.1	Site Inspection	48
15.2	Compliance with Legal and Contractual Requirements	48
15.3	Environmental Complaints	49
16 16.1	REPORTING	50

Appendices

Appendix A	Tentative Construction Programme
Appendix B	Environmental Mitigation Implementation Schedule
Appendix C	Project Organisation for Environmental Works
Appendix D	Sample Data Sheet for Monitoring
Appendix E1	Typical Arrangement of HKBCF Sequence A
Appendix E2	Typical Arrangement of HKBCF Sequence B
Appendix E3	Typical Arrangement of HKLR
Appendix E4	Location Plans of the Proposed Pits to Receive Mf Sediment
Appendix F	Sample Template for Interim Notification

Figures

Figure 1	Proposed HKLR and HKBCF
Figure 2	Location of Air Quality, Noise and Wind Monitoring Stations
Figure 3	Location of Water Qualtiy Monitoring Stations
Figure 4	Pre-construction Dive Survey for Corals

Note:

All informations regarding the Mf Related Monitoring are no longer applicable as recommended in Supporting Document of Variation of EP for HKLR (EP352/2009).

1 INTRODUCTION

1.1 Background

1.1.1 As the Hong Kong-Zhuhai-Macao Bridge (HZMB) Hong Kong Link Road (HKLR) and Hong Kong Boundary Crossing Facilities (HKBCF) are closely inter-related, they are presented together under the EIA Report of each, hence, the HKLR EIA Report will present descriptions and assessments not only on HKLR but also relevant aspects on HKBCF; similarly, the HKBCF EIA Report will present descriptions and assessment not only on HKBCF but also relevant aspects on HKLR.

Hong Kong Link Road

- **1.1.2** An application (No ESB-110/2003) for an Environmental Impact Assessment (EIA) Study Brief under Section 5(1) of the Environmental Impact Assessment Ordinance (EIAO) was submitted by Highways Department (the Project Proponent) on 3 Oct 2003 with a Project Profile (No. No. PP-201/2003) for the Hong Kong Zhuhai Macao Bridge Hong Kong Section and North Lantau Highway Connection (the Project). The Project has subsequently been renamed as Hong Kong Zhuhai Macao Bridge Hong Kong Link Road (HKLR) from the interface between HK / Guangdong waters at the boundary of Hong Kong Special Administrative Region (HKSAR) to the Hong Kong Zhuhai Macao Bridge Hong Kong Zhuhai Macao Bridge Hong Kong Zhuhai Macao Bridge Hong Kong Special Administrative Region (HKSAR) to the Hong Kong Zhuhai Macao Bridge Hong Kong Boundary Crossing Facility (HKBCF). EPD issued an EIA Study Brief (No: ESB-110/2003) on Nov 2003 to the Project Proponent to carry out an EIA study.
- **1.1.3** Ove Arup & Partners Hong Kong Limited (Arup) has been commissioned by the Highways Department to carry out the investigation and preliminary design study for the Project as well as an EIA according to the EIAO for identification and evaluation of the environmental impacts and the mitigation measures required.
- **1.1.4** The Project would involve viaducts construction, some reclamation works, dredging operation etc. These are designated projects under Schedule 2 of the EIA Ordinance (Cap. 499) and hence Environment Permits (EPs) are required for their construction and operation. The alignment of HKLR is given in Figure 1.

Hong Kong Boundary Crossing Facilities

- **1.1.5** An application (No ESB-183/2008) for an Environmental Impact Assessment (EIA) Study Brief under Section 5(1) of the Environmental Impact Assessment Ordinance (EIAO) was submitted by Highways Department (the Project Proponent) on 12 March 2008 with a Project Profile (No. PP-346/2008) for the Hong Kong-Zhuhai-Macao Bridge Hong Kong Boundary Crossing Facilities (the Project). EPD issued an EIA Study Brief (No: ESB-183/2008) on April 2008 to the Project Proponent to carry out an EIA study.
- **1.1.6** Ove Arup & Partners Hong Kong Limited (Arup) has been commissioned by the Highways Department to carry out the investigation and preliminary design study for the Project as well as an EIA according to the EIAO for identification and evaluation of the environmental impacts and the mitigation measures required.
- **1.1.7** The Project would involve reclamation works, dredging operation, extension of Automated People Mover, and road bridges. These are designated projects under Schedule 2 of the EIA Ordinance (Cap. 499) and hence Environment Permits (EPs) are required for their construction and operation. The location of HKBCF is given in Figure 1.

1.2 Purposes of the Manual

- **1.2.1** The purposes of this Environmental Monitoring and Audit (EM&A) Manual are is to:
 - Guide the set up of an EM&A programme to ensure compliance with the EIA recommendations;

- Specify the requirements for monitoring equipment;
- Propose environmental monitoring points, monitoring frequency etc.;
- Propose Action/Limit Level; and
- Propose Event/Action Plan.
- **1.2.2** This Manual outlines the monitoring and audit programme for the construction and operation of the proposed HKLR and HKBCF and provide systematic procedures for monitoring, auditing and minimising environmental impacts.
- **1.2.3** Hong Kong environmental regulations and the Hong Kong Planning Standards and Guidelines (HKPSG) have served as environmental standards and guidelines in the preparation of this Manual. In addition, this EM&A Manual has been prepared in accordance with the requirements stipulated in Annex 21 of the Technical Memorandum on the EIA Process (TM-EIAO).
- **1.2.4** This Manual contains the following information:
 - Responsibilities of the Contractor, the Engineer or Engineer's Representative (ER), Environmental Team (ET), and the Independent Environmental Checker (IEC) under the context of EM&A;
 - Role of the Environmental Protection Office (ENPO);
 - Project organisation for the EM&A works;
 - The basis for, and description of the broad approach underlying the EM&A programme;
 - Details of the methodologies to be adopted, including all laboratories and analytical procedures, and details on quality assurance and quality control programme;
 - The rationale on which the environmental monitoring data will be evaluated and interpreted;
 - Definition of Action and Limit levels;
 - Establishment of Event and Action plans;
 - Requirements for reviewing pollution sources and working procedures required in the event of non-compliance with the environmental criteria and complaints; and
 - Requirements for presentation of environmental monitoring and audit data and appropriate reporting procedures.
- **1.2.5** For the purpose of this manual, the ER shall refer to the Engineer as defined in the Construction Contract, in cases where the Engineer's powers have been delegated to the ER, in accordance with the Construction Contract. The ET leader, who shall be responsible for and in charge of the ET, shall refer to the person delegated the role of executing the environmental monitoring and audit requirements.

2 PROJECT DESCRIPTION

2.1 **Project Description**

Hong Kong Link Road

- **2.1.1** The proposed HKLR will comprise the following:
 - (i) A dual-3 carriageway with hard shoulder of about 12km in length between the HZMB Main Bridge at the HKSAR boundary and the HKBCF, which includes the following:
 - about 7.3km of sea viaduct from the HKSAR boundary to the landing point on Airport Island near South Perimeter Road;
 - about 2.1km of land viaduct from the landing point on Airport Island to the western tunnel portal at Scenic Hill;
 - about 1.1km of tunnel from the western portal at Scenic Hill to the eastern portal on reclamation at eastern waters of the Airport Island;
 - about 1.5km of at-grade road from the eastern tunnel portal to the HKBCF.
 - (ii) Some reclamation is required along the eastern coast of Airport Island to provide the land (about 23ha of area) required for the tunnel portal to daylight and the at-grade road.

Hong Kong Boundary Crossing Facilities

- **2.1.2** The proposed HKBCF will comprise the following:
 - (i) Dredging and reclamation at the northeast waters off the Airport Island to provide land platform (about 130ha of area) for the development of the HKBCF,
 - (ii) Cargo processing facilities including kiosks for clearance of goods vehicles, customs inspection platform, X-ray buildings and related supporting facilities;
 - (iii) Passenger related facilities including processing kiosks and examination facilities for private cars and coaches, passengers clearance building and halls and related supporting facilities;
 - (iv) Accommodation for and facilities of the Government departments providing services in connection with the HKBCF;
 - (v) Provision of transport and miscellaneous facilities inside the HKBCF including public transport interchange, transport drop-off and pick-up areas, vehicle holding areas, passenger queuing areas, road networks, footbridges, fencing, sewage and drainage systems, water supply system, utilities, electronic system, traffic control and information system and related supporting facilities;
 - (vi) Provision of road access for connection of the HKBCF to the HZMB HKLR, the TMCLKL and the Airport;
 - (vii) Reprovisioning of the affected Airport's facilities such as the existing FSD's East Sea Rescue Berth; and
 - (viii) Provision of other facilities for connection with the Airport such as an Automated People Mover system to connect the Airport Terminal with the HKBCF.

2.2 Implementation Programme

- **2.2.1** The HZMB is targeted to be commissioned by 2015. To meet this target:
 - (a) Construction of the HKLR will start in 2011, for completion in 2015, with a construction period of 4 years; (At this stage, there is still some flexibility on the exact timing within 2011 for starting the construction of HKLR. However, it is patently desirable to start construction earlier, say in Early 2011, so as to alleviate the acuteness of criticality of construction works.)
 - (b) Construction of the HKBCF will start in the 3rd quarter of 2010, for first phase completion by End 2015, and second (final) phase completion by End 2016. [The construction of HKBCF will involve reclamation, including lengthy surcharge-periods, followed by land-works including buildings and infrastructures etc. It is anticipated that the overall construction period for HKBCF will be at least 6 years. Even if construction (reclamation work) can start as early as 2010 3rd quarter, overall completion of HKBCF will therefore need to be completed in phases, such that at least a part ie. the first-phase of HKBCF (the extent of which and the facilities within which are adequate to handle the initial stage of the commissioned HZMB) will be completed by End 2015.]
- **2.2.2** Appendix A illustrates the tentative construction programme for the Project. All the key construction activities are shown with the tentative dates for commencement and completion.
- 2.2.3 Detailed EIA assessments have been conducted and presented in the EIA report. All necessary mitigation measures have also been identified and recommended. The Environmental Mitigation Implementation Schedule (EMIS) is given in Appendix B. It specifies the extent, locations, time frame and responsibilities for the implementation of the environmental mitigation measures identified.

2.3 Concurrent Projects During Construction Phase

- **2.3.1** The southern landfall reclamation of the TMCLKL forms an integrated part of the HKBCF reclamation and interfaces with the latter at a temporary seawall along its eastern edge. Reclamation works sequencing and programme have been planned to match those of the HKBCF in order to achieve its Phase 1 commissioning date target in 2015. HKLR is also scheduled to open in 2015 in matching the Phase 1 commissioning date of HKBCF.
- **2.3.2** The Main Bridge of the HZMB within the Guangdong water would also be concurrent with the construction of HKLR and HKBCF. The tentative commissioning date is also 2015.
- **2.3.3** Another concurrent project during the construction of HKLR and HKBCF is the 72 ha reclamation for LLP. This has been considered as a concurrent project in the EIA.

3 PROJECT ORGANISATION

3.1 Project Organisation

- **3.1.1** The proposed project organisation and lines of communication with respect to environmental protection works are shown in **Appendix C**.
- **3.1.2** The leader of the ET shall be an independent party from the Contractor and has relevant professional qualifications, or have sufficient relevant EM&A experience subject to approval of the Engineer's Representative (ER) and EPD.
- **3.1.3** The responsibility of respective parties are:

3.1.3.1 The Contractor

- employ an Environmental Team (ET) to undertake monitoring, laboratory analysis and reporting of environmental monitoring and audit;
- provide assistance to ET in carrying out monitoring and auditing;
- submit proposals on mitigation measures in case of exceedances of Action and Limit levels in accordance with the Event and Action Plans;
- implement measures to reduce impact where Action and Limit levels are exceeded; and
- adhere to the agreed procedures for carrying out complaint investigation.

3.1.3.2 Environmental Team

- set up all the required environmental monitoring stations;
- monitor various environmental parameters as required in the EM&A Manual;
- analyse the environmental monitoring and audit data and review the success of EM&A programme to cost-effectively confirm the adequacy of mitigation measures implemented and the validity of the EIA predictions and to identify any adverse environmental impacts arising;
- carry out site inspection to investigate and audit the Contractors' site practice, equipment and work methodologies with respect to pollution control and environmental mitigation, and take proactive actions to pre-empt problems;
- audit and prepare audit reports on the environmental monitoring data and site environmental conditions;
- report on the environmental monitoring and audit results to the IEC, Contractor, the ER and EPD or its delegated representative;
- recommend suitable mitigation measures to the Contractor in the case of exceedance of Action and Limit levels in accordance with the Event and Action Plans; and
- undertake regular on-site audits/inspections and report to the Contractor and the ER of any potential non-compliance; and
- follow up and close out non-compliance actions.

3.1.3.3 Engineer or Engineer's Representative

- supervise the Contractor's activities and ensure that the requirements in the EM&A Manual are fully complied with;
- inform the Contractor when action is required to reduce impacts in accordance with the Event and Action Plans;
- employ an IEC to audit the results of the EM&A works carried out by the ET; and

• comply with the agreed Event Contingency Plan in the event of any exceedance.

3.1.3.4 Independent Environmental Checker

- review the EM&A works performed by the ET (at not less than monthly intervals);
- audit the monitoring activities and results (at not less than monthly intervals);
- report the audit results to the ER and EPD in parallel;
- review the EM&A reports (monthly and quarterly summary reports) submitted by the ET;
- review the proposal on mitigation measures submitted by the Contractor in accordance with the Event and Action Plans;
- check the mitigation measures that have been recommended in the EIA and this Manual, and ensure they are properly implemented in a timely manner, when necessary; and
- report the findings of site inspections and other environmental performance reviews to ER and EPD.

3.1.3.5 Environmental Protection Office (ENPO)

Notwithstanding the above, given that the TMCLKL, HKBCF and HKLR will be constructed concurrently, an Environmental Protection Office (ENPO) or equivalent to oversee the cumulative construction projects in North Lantau area will be established by the Project Proponent. The responsibility of the ENPO would be similar to that of the IEC but should also include:

- coordinate the monitoring and auditing works for all the on-going projects in the area in order to identify possible sources/causes of exceedances and recommend suitable remedial actions where appropriate;
- review cumulative impacts including possible sources/causes of exceedance and recommending suitable remedial actions;
- liaise with the mainland project teams for HZMB Main Section to identify and assess any cross-boundary cumulative impacts in order to establish suitable remedial actions where necessary; and
- coordinate the assessment and response to complaints/enquires from locals, green groups, district councils or the public at large.

The exact responsibilities and organisation of the ENPO will be defined during at a later stage.

- **3.1.4** Sufficient and suitably qualified professional and technical staff shall be employed by the respective parties to ensure full compliance with their duties and responsibilities, as required under the EM&A programme for the duration of the Project.
- **3.1.5** The ET Leader shall have at least 7 years of experience in conducting EM&A for infrastructure projects. His qualification shall be vetted by the ER and the IEC.

4 ENVIRONMENTAL SUBMISSION

4.1 Introduction

4.1.1 The Contractor shall prepare the Environmental Management Plan (EMP) (including a Waste Management Plan), Construction Method Statement and obtain approval from ER, IEC, EPD and other relevant authorities to encompass the recommended environmental protection / mitigation measures with respect to their latest construction methodology and programme.

4.2 Environmental Management Plan

- **4.2.1** A systematic EMP shall be set up by the Contractor to ensure effective implementation of the mitigation measures, monitoring and remedial requirements presented in the EIA, EM&A and EMIS. The ER and the IEC will audit the implementation status against the EMP and advise the necessary remedial actions required. These remedial actions shall be enforced by the ER through contractual means.
- **4.2.2** The EMP will require the Contractor (together with its sub-contractors) to define in details how to implement the recommended mitigation measures in order to achieve the environmental performance defined in the Hong Kong environmental legislation and the EIA documentation.
- **4.2.3** The review of on-site environmental performance shall be undertaken by ER and IEC through a systematic checklist and audit once the construction commences. The environmental performance review programme comprises a regular assessment on the effectiveness of the EMP. Reference should be made to ETWBTC 19 / 2005 "Environmental Management on Construction Sites" or its latest versions, and any other relevant Technical Circulars.

4.3 Waste Management Plan

- **4.3.1** As part of the EMP, the Contractor shall include a WMP for the construction of the project and submit to the ER, IEC and EPD for approval. Where waste generation is unavoidable, the opportunities for recycling or reusing should be maximised. If wastes cannot be recycled, recommendations for appropriate disposal routes should be provided in the WMP. A method statement for stockpiling and transportation of the excavated materials and other construction wastes should also be included in the WMP and approved before the commencement of construction. All mitigation measures arising from the approved WMP shall be fully implemented.
- **4.3.2** For the purpose of enhancing the management of Construction and Demolition (C&D) materials including rock, and minimising its generation at source, construction would be undertaken in accordance with the Environment, Transport and Works Bureau Technical Circular (Works) No. 33/2002 Management of Construction and Demolition Material Including Rock, or its latest versions. The management measures stipulated in the Technical Circular should be incorporated into the WMP.

4.4 Construction Method Statement

4.4.1 In case the Contractor would like to adopt alternative construction methods or implementation schedules, it is required to submit details of methodology and equipment to the ER for approval before the work commences. Any changes in construction method shall be reflected in a revised EMP or the Contractor will be required to demonstrate the manner in which the existing EMP should accommodate the proposed changes. The Contractor may need to apply for a Further Environmental Permit (FEP) from EPD before commencement of any construction activities.

5 AIR QUALITY

5.1 Air Quality Parameters

- **5.1.1** Monitoring and audit of the TSP levels shall be carried out by the ET to ensure that any deteriorating air quality could be readily detected and timely action taken to rectify the situation.
- **5.1.2** One-hour and 24-hour TSP levels should be measured to indicate the impacts of construction dust on air quality. The 24-hour TSP levels shall be measured by following the standard high volume sampling method as set out in the Title 40 of the Code of Federal Regulations, Chapter 1 (Part 50), **Appendix B**. Upon approval of the IEC, 1-hour TSP levels can be measured by direct reading methods which are capable of producing comparable results as that by the high volume sampling method, to indicate short event impacts.
- **5.1.3** All relevant data including temperature, pressure, weather conditions, elapsedtime meter reading for the start and stop of the sampler, identification and weight of the filter paper, and any other local atmospheric factors affecting or affected by site conditions, etc., shall be recorded down in detail. A sample data sheet is shown in Appendix D.

5.2 Monitoring Equipment

- **5.2.1** High volume samplers (HVSs) complying with the following specifications shall be used for carrying out the 1-hour and 24-hour TSP monitoring:
 - a) $0.6 1.7 \text{ m}^3$ per minute adjustable flow range;
 - b) equipped with a timing / control device with +/- 5 minutes accuracy for 24 hours operation;
 - c) installed with elapsed-time meter with +/- 2 minutes accuracy for 24 hours operation;
 - d) capable of providing a minimum exposed area of 406 cm2;
 - e) flow control accuracy: +/- 2.5% deviation over 24-hour sampling period;
 - f) equipped with a shelter to protect the filter and sampler;
 - g) incorporated with an electronic mass flow rate controller or other equivalent devices;
 - h) equipped with a flow recorder for continuous monitoring;
 - i) provided with a peaked roof inlet;
 - j) incorporated with a manometer;
 - k) able to hold and seal the filter paper to the sampler housing at horizontal position;
 - I) easily changeable filter; and
 - m) capable of operating continuously for a 24-hour period.
- **5.2.2** The ET is responsible for the provision, installation, operation, maintenance, dismantle of the monitoring equipment. They shall ensure that sufficient number of HVSs with an appropriate calibration kit is available for carrying out the baseline monitoring, regular impact monitoring and ad hoc monitoring. The HVSs shall be equipped with an electronic mass flow controller and be calibrated against a traceable standard at regular intervals. All the equipment, calibration kit, filter papers, etc., shall be clearly labelled.

- **5.2.3** Initial calibration of dust monitoring equipment shall be conducted upon installation and thereafter at bi-monthly intervals. The transfer standard shall be traceable to the internationally recognised primary standard and be calibrated annually. The concern parties such as IEC shall properly document the calibration data for future reference. All the data should be converted into standard temperature and pressure condition.
- **5.2.4** The flow-rate of the sampler before and after the sampling exercise with the filter in position shall be verified to be constant and be recorded in the data sheet as mentioned in **Appendix D**.
- **5.2.5** If the ET proposes to use a direct reading dust meter to measure 1-hour TSP levels, he shall submit sufficient information to the IEC to prove that the instrument is capable of achieving a comparable result to the HVS. The instrument should also be calibrated regularly, and the 1-hour sampling shall be determined periodically by the HVS to check the validity and accuracy of the results measured by direct reading method.
- **5.2.6** Wind data monitoring equipment shall also be provided and set up set up for logging wind speed and wind direction near the dust monitoring locations. The equipment installation location shall be proposed by the ET and agreed with the IEC. For installation and operation of wind data monitoring equipment, the following points shall be observed:
 - a) The wind sensors should be installed 10 m above ground so that they are clear of obstructions or turbulence caused by buildings.
 - b) The wind data should be captured by a data logger. The data shall be downloaded for analysis at least once a month.
 - c) The wind data monitoring equipment should be re-calibrated at least once every six months.
 - d) Wind direction should be divided into 16 sectors of 22.5 degrees each.
- **5.2.7** In exceptional situations, the ET may propose alternative methods to obtain representative wind data upon approval from the ER and agreement from the IEC.

5.3 Laboratory Measurement / Analysis

- **5.3.1** A clean laboratory with constant temperature and humidity control, and equipped with necessary measuring and conditioning instruments to handle the dust samples collected, shall be available for sample analysis, and equipment calibration and maintenance. The laboratory should be HOKLAS accredited.
- **5.3.2** If a site laboratory is set up or a non-HOKLAS accredited laboratory is hired for carrying out the laboratory analysis, the laboratory equipment shall be approved by the ER and the measurement procedures shall be witnessed by the IEC. Any measurement performed by the laboratory shall be demonstrated to the satisfaction of the ER and IEC. IEC shall regularly audit to the measurement performed by the laboratory to ensure the accuracy of measurement results. The ET Leader shall provide the ER with one copy of the Title 40 of the Code of Federal Regulations, Chapter 1 (Part 50), Appendix B for his reference.
- **5.3.3** Filter paper of size 8" x 10" shall be labelled before sampling. It shall be a clean filter paper with no pinholes, and shall be conditioned in a humidity-controlled chamber for over 24-hours and be pre-weighed before use for the sampling.
- **5.3.4** After sampling, the filter paper loaded with dust shall be kept in a clean and tightly sealed plastic bag. The filter paper shall then be returned to the laboratory for reconditioning in the humidity-controlled chamber followed by accurate weighing by an electronic balance with readout down to 0.1 mg. The balance shall be regularly calibrated against a traceable standard.

5.3.5 All the collected samples shall be kept in a good condition for 6 months before disposal.

5.4 Monitoring Locations

5.4.1 Figure 2 shows the locations of the proposed dust monitoring station. The status and locations of dust sensitive receivers may change after issuing this manual. If such cases exist, the ET Leader shall propose updated monitoring locations and seek approval from ER and agreement from the IEC.

ID	Location	
AMS 1	Sha Lo Wan House No. 9	
AMS 2	Tung Chung Development Pier	
AMS 3	Ho Yu College	
AMS 4	San Tau	
AMS 5	Ma Wan Chung Village (Tung Chung)	
AMS 6	Dragonair / CNAC (Group) Building (HKIA)	
AMS 7	SkyCity Marriott Hotel	

Table 5.1 Construction Dust Monitoring Locations

- **5.4.2** When alternative monitoring locations are proposed, the proposed site should, as far as practicable:
 - a) be at the site boundary or such locations close to the major dust emission source;
 - b) be close to the sensitive receptors; and
 - c) take into account the prevailing meteorological conditions.
- **5.4.3** The ET shall agree with the ER in consultation with the IEC on the position of the HVS for the installation of the monitoring equipment. When positioning the samplers, the following points shall be noted:
 - a) a horizontal platform with appropriate support to secure the samplers against gusty wind should be provided;
 - b) no two samplers should be placed less than 2 meters apart;
 - c) the distance between the sampler and an obstacle, such as buildings, must be at least twice the height that the obstacle protrudes above the sampler;
 - d) a minimum of 2 meters of separation from walls, parapets and penthouses is required for rooftop samplers;
 - e) a minimum of 2 meters separation from any supporting structure, measured horizontally is required;
 - f) no furnace or incinerator flue is nearby;
 - g) airflow around the sampler is unrestricted;
 - h) the sampler is more than 20 meters from the dripline;
 - i) any wire fence and gate, to protect the sampler, should not cause any obstruction during monitoring;

- j) permission must be obtained to set up the samplers and to obtain access to the monitoring stations; and
- k) a secured supply of electricity is needed to operate the samplers.
- **5.4.4** The ENPO may, depending on site conditions and monitoring results, decide whether additional monitoring locations shall be included or any monitoring locations could be removed/relocated during any stage of the construction phase.

5.5 **Baseline Monitoring for Fugitive Dust**

- **5.5.1** Baseline monitoring shall be carried out at all of the designated monitoring locations (see **Table 5.1**) for at least 14 consecutive days prior to the commissioning of major construction works to obtain daily 24-hour TSP samples. The selected baseline monitoring stations should reflect baseline conditions at the impact stations. One-hour sampling should also be done at least 3 times per day while the highest dust impact is expected.
- **5.5.2** During the baseline monitoring, there should not be any major construction or dust generation activities in the vicinity of the monitoring stations. Before commencing baseline monitoring, the ET shall inform the IEC of the baseline monitoring programme such that, if required, the ER can conduct on-site audit to ensure accuracy of the baseline monitoring results.
- **5.5.3** In case the baseline monitoring cannot be carried out at the designated monitoring locations, the ET Leader shall carry out the monitoring at alternative locations that can effectively represent the baseline conditions at the impact monitoring locations. The alternative baseline monitoring locations shall be approved by the ER and agreed with the IEC.
- **5.5.4** In exceptional cases, when insufficient baseline monitoring data or questionable results are obtained, the ET shall liaise with the IEC and EPD to agree on an appropriate set of data to be used as a baseline reference and submit to ER for approval.
- **5.5.5** Ambient conditions may vary seasonally and shall be reviewed once every three months. When the ambient conditions have changed and a repeat of the baseline monitoring is required to be carried out for obtaining the updated baseline levels, the monitoring should be at times when the Contractor's activities are not generating dust, at least in the proximity of the monitoring stations. Should change in ambient conditions be determined, the baseline levels and, in turn, the air quality criteria, should be revised. The revised baseline levels and air quality criteria should be agreed with the IEC and EPD.

5.6 Impact Monitoring for Fugitive Dust

- **5.6.1** The ET shall carry out impact monitoring during the entire construction period. For regular impact monitoring, the sampling frequency of at least once in every 6 days, shall be strictly observed at all the monitoring stations for 24-hour TSP monitoring. For 1-hour TSP monitoring, the sampling frequency of at least 3 times in every 6 days should be undertaken when the highest dust impact occurs. Before commencing impact monitoring, the ET shall inform the IEC of the impact monitoring programme such that the IEC can conduct on-site audit to ensure accuracy of the monitoring results.
- **5.6.2** The specific time to start and stop the 24-hour TSP monitoring shall be clearly defined for each location and be strictly followed by the ET.
- **5.6.3** In case of non-compliance with the air quality criteria, more frequent monitoring, as specified in the Action Plan in the following section, shall be conducted within the specified timeframe after the result is obtained. This additional monitoring shall be continued until the excessive dust emission or the deterioration in air quality is rectified, and agreed with the ER and the IEC.

5.7 Action / Limit Levels

5.7.1 The baseline monitoring results form the basis for determining the air quality criteria for the impact monitoring. The ET shall compare the impact monitoring results with air quality criteria set up for 24-hour TSP and 1-hour TSP. **Table 5.2** shows the air quality criteria, namely Action and Limit levels to be used.

Table 5.2 Action / Limit Levels for Air Quality

Parameters	Action	Limit
24-hour TSP Level in mg m ⁻³	For baseline level \leq 200 mg m ⁻³ , Action level = (baseline level * 1.3 + Limit level)/2; For baseline level > 200 mg m ⁻³ Action level = Limit level	260mg/m ³
1-hour TSP Level in mg m ⁻³	For baseline level \leq 384 mg m ⁻³ , Action level = (baseline level * 1.3 + Limit level)/2; For baseline level > 384 mg m ⁻³ , Action level = Limit level	500mg/m ³

5.8 Event and Action Plan

5.8.1 Should non-compliance of the air quality criteria occur, actions in accordance with the Action Plan in **Table 5.3** shall be carried out.

Table 5.3 Event / Action Plan for Air Quality

		ACTIO	N	
EVENT	ET	IEC	ER	CONTRACTOR
ACTION LEVEL	·		·	
1. Exceedance for one sample	 Identify source, investigate the causes of exceedance and propose remedial measures; Inform IEC and ER; Repeat measurement to confirm finding; Increase monitoring frequency to daily. 	 Check monitoring data submitted by ET; Check Contractor's working method. 	1. Notify Contractor.	 Rectify any unacceptable practice; Amend working methods if appropriate.
2. Exceedance for two or more consecutive samples	 Identify source; Inform IEC and ER; Advise the ER on the effectiveness of the proposed remedial measures; Repeat measurements to confirm findings; Increase monitoring frequency to daily; Discuss with IEC and Contractor on remedial actions required; If exceedance continues, arrange meeting with IEC and ER; If exceedance stops, cease additional monitoring. 	 Check monitoring data submitted by ET; Check Contractor's working method; Discuss with ET and Contractor on possible remedial measures; Advise the ET on the effectiveness of the proposed remedial measures; Supervise Implementation of remedial measures. 	 Confirm receipt of notification of failure in writing; Notify Contractor; 	 Submit proposals for remedial to ER within 3 working days of notification; Implement the agreed proposals; Amend proposal if appropriate.

		ACTIO	N	
EVENT	ET	IEC	ER	CONTRACTOR
LIMIT LEVEL				
1. Exceedance for one sample	 Identify source, investigate the causes of exceedance and propose remedial measures; Inform ER, Contractor and EPD; Repeat measurement to confirm finding; Increase monitoring frequency to daily; Assess effectiveness of Contractor's remedial actions and keep IEC, EPD and ER informed of the results. 	 Check monitoring data submitted by ET; Check Contractor's working method; Discuss with ET and Contractor on possible remedial measures; Advise the ER on the effectiveness of the proposed remedial measures; Supervise implementation of remedial measures. 	 Confirm receipt of notification of failure in writing; Notify Contractor; Ensure remedial measures properly implemented. 	 Take immediate action to avoid further exceedance; Submit proposals for remedial actions to IEC within 3 working days of notification; Implement the agreed proposals; Amend proposal if appropriate.
2. Exceedance for two or more consecutive samples	 Notify IEC, ER, Contractor and EPD; Identify source; Repeat measurement to confirm findings; Increase monitoring frequency to daily; Carry out analysis of Contractor's working procedures to determine possible mitigation to be implemented; Arrange meeting with IEC and ER to discuss the remedial actions to be taken; Assess effectiveness of Contractor's remedial actions and keep IEC, EPD and ER informed of the results; If exceedance stops, cease additional monitoring. 	 Discuss amongst ER, ET, and Contractor on the potential remedial actions; Review Contractor's remedial actions whenever necessary to assure their effectiveness and advise the ER accordingly; Supervise the implementation of remedial measures. 	 Confirm receipt of notification of failure in writing; Notify Contractor; In consultation with the IEC, agree with the Contractor on the remedial measures to be implemented; Ensure remedial measures properly implemented; If exceedance continues, consider what portion of the work is responsible and instruct the Contractor to stop that portion of work until the exceedance is abated. 	 Take immediate action to avoid further exceedance; Submit proposals for remedial actions to IEC within 3 working days of notification; Implement the agreed proposals; Resubmit proposals if problem still not under control; Stop the relevant portion of works as determined by the ER until the exceedance is abated.

5.9 Mitigation Measures

- **5.9.1** The EIA Report has recommended dust control measures including 8 times of watering per day. During the operation of the barging facilities, good site practices such as road surface paving, dust enclosures, wheels wash facilities would be implemented to reduce the generation of dust.
- **5.9.2** All the proposed mitigation measures are summarised in the Environmental Mitigation Implementation Schedule (EMIS) in Appendix B.

6 NOISE

6.1 Noise Quality Parameters

- **6.1.1** Construction noise level shall be measured in terms of the A-weighted equivalent continuous sound pressure level (L_{eq}). L_{eq 30 min} shall be used as the monitoring parameter for the time period between 0700 and 1900 hours on normal weekdays. For all other time periods, L_{eq 5 min} shall be employed for comparison with the Noise Control Ordinance (NCO) criteria.
- **6.1.2** As supplementary information for data auditing, statistical results such as L_{10} and L_{90} shall also be obtained for reference.

6.2 Monitoring Equipment

- **6.2.1** As referred to in the Technical Memorandum (TM) issued under the NCO, sound level meters in compliance with the International Electrotechnical Commission Publications 651: 1979 (Type 1) and 804: 1985 (Type 1) specifications shall be used for carrying out the noise monitoring. Immediately prior to and following each noise measurement, the accuracy of the sound level meter shall be checked using an acoustic calibrator generating a known sound pressure level at a known frequency. Measurements may be accepted as valid only if the calibration level from before and after the noise measurement agrees to within 1.0 dB.
- **6.2.2** Noise measurements should be made in accordance with standard acoustical principles and practices in relation to weather conditions.
- **6.2.3** The ET is responsible for the provision, installation, operation, maintenance, dismantle of the monitoring equipment. He shall ensure that sufficient noise measuring equipment and associated instrumentation are available for carrying out the baseline monitoring, regular impact monitoring and ad hoc monitoring. All the equipment and associated instrumentation shall be clearly labelled.

6.3 Monitoring Locations

6.3.1 The locations of construction noise monitoring stations are summarised in Table6.1 and shown in Figure 2.

ID		Description
NMS1		Sha Lo Wan House No. 12
NMS2	2	Seaview Crescent
NMS3		Ho Yu College
NMS4		San Tau
NMS5		Ma Wan Chung Village (Tung Chung)

 Table 6.1 Proposed airborne construction noise monitoring locations

- **6.3.2** The ET shall select the monitoring location from the above table based on the locations of the construction activities and seek approval from ER and agreement from the IEC and EPD to the proposal. The monitoring locations should be chosen based on the following criteria:
 - at locations close to the major site activities which are likely to have noise impacts;
 - close to the most affected existing noise sensitive receivers; and

- for monitoring locations located in the vicinity of the sensitive receivers, care should be taken to cause minimal disturbance to the occupants during monitoring.
- **6.3.3** The monitoring station shall normally be at a point 1 m from the exterior of the sensitive receiver building facade and be at a position 1.2 m above the ground. If there is problem with access to the normal monitoring position, an alternative position may be chosen, and a correction to the measurements shall be made. For reference, a correction of +3 dB(A) shall be made to the free field measurements. The ET shall agree with the IEC on the monitoring position and the corrections adopted. Once the positions for the monitoring stations are chosen, the baseline monitoring and the impact monitoring shall be carried out at the same positions.
- **6.3.4** The ENPO may, depending on site conditions and monitoring results, decide whether additional monitoring locations shall be included or any monitoring locations could be removed/relocated during any stage of the construction phase.

6.4 Baseline Monitoring for Construction Noise

- **6.4.1** The ET shall carry out baseline noise monitoring prior to the commencement of the construction works. There shall not be any construction activities in the vicinity of the stations during the baseline monitoring. Continuous baseline noise monitoring for the A-weighted levels L_{eq} , L_{10} and L_{90} shall be carried out daily for a period of at least two weeks in a sample period of 5 minutes or 30 minutes between 0700 and 1900, and 5 minutes between 1900 and 0700. A schedule on the baseline monitoring shall be submitted to the ER and IEC for approval before the monitoring starts.
- **6.4.2** In exceptional cases, when insufficient baseline monitoring data or questionable results are obtained, the ET shall liaise with the IEC and EPD to agree on an appropriate set of data to be used as a baseline reference and submit to the ER for approval.

6.5 Impact Monitoring for Construction Noise

- **6.5.1** During normal construction working hour (0700-1900 Monday to Saturday), monitoring of $L_{eq, 30min}$ noise levels (as six consecutive $L_{eq, 5min}$ readings) shall be carried out at the agreed monitoring locations once every week in accordance with the methodology in the TM.
- **6.5.2** If a school exists near the construction activity, noise monitoring shall be carried out at the monitoring stations for the schools during the school examination periods. The ET Leader shall liaise with the school's personnel and the Examination Authority to ascertain the exact dates and times of all examination periods during the course of the contract.
- **6.5.3** In case of non-compliance with the construction noise criteria, more frequent monitoring, as specified in the Action Plan, shall be carried out. This additional monitoring shall be continued until the recorded noise levels are rectified or proved to be irrelevant to the construction activities.
- **6.5.4** A schedule on the compliance monitoring shall be submitted to the ER and IEC for approval before the monitoring starts.

6.6 Event and Action Plan for Construction Noise

6.6.1 The Action and Limit levels for construction noise are defined in **Table 6.2**. Should non-compliance of the criteria occur, action in accordance with the Action Plan shall be carried out.

Time Period	Action Level	Limit Level	
0700 - 1900 hours on normal weekdays	When one documented complaint is received	75 dB(A) *	

If works are to be carried out during restricted hours, the conditions stipulated in the construction noise permit issued by the Noise Control Authority have to be followed. * Reduce to 70 dB(A) for schools and 65 dB(A) during school examination periods. Note :

Table 6.3 Event / Action Plan for Construction Noise

.

EVENT	ACTION				
	ET	IEC	ER	CONTRACTOR	
Action Level	 Identify source, investigate the causes of exceedance and propose remedial measures; Notify IEC and Contractor; Report the results of investigation to the IEC, ER and Contractor; Discuss with the Contractor and formulate remedial measures; Increase monitoring frequency to check mitigation effectiveness. 	 Review the analysed results submitted by the ET; Review the proposed remedial measures by the Contractor and advise the ER accordingly; Supervise the implementation of remedial measures. 	 Confirm receipt of notification of failure in writing; Notify Contractor; Require Contractor to propose remedial measures for the analysed noise problem; Ensure remedial measures are properly implemented 	 Submit noise mitigation proposals to IEC; Implement noise mitigation proposals. 	
Limit Level	 Identify source; Inform IEC, ER, EPD and Contractor; Repeat measurements to confirm findings; Increase monitoring frequency; Carry out analysis of Contractor's working procedures to determine possible mitigation to be implemented; Inform IEC, ER and EPD the causes and actions taken for the exceedances; Assess effectiveness of Contractor's remedial actions and keep IEC, EPD and ER informed of the results; If exceedance stops, cease additional monitoring. 	 Discuss amongst ER, ET, and Contractor on the potential remedial actions; Review Contractors remedial actions whenever necessary to assure their effectiveness and advise the ER accordingly; Supervise the implementation of remedial measures. 	 Confirm receipt of notification of failure in writing; Notify Contractor; Require Contractor to propose remedial measures for the analysed noise problem; Ensure remedial measures properly implemented; If exceedance continues, consider what portion of the work is responsible and instruct the Contractor to stop that portion of work until the exceedance is abated. 	 Take immediate action to avoid further exceedance; Submit proposals for remedial actions to IEC within 3 working days of notification; Implement the agreed proposals; Resubmit proposals if problem still not under control; Stop the relevant portion of works as determined by the ER until the exceedance is abated. 	

6.7 Mitigation Measures

- **6.7.1** The EIA Report has recommended construction noise control measures including the use of quiet plant and temporary noise barriers. All the proposed mitigation measures are summarised in the EMIS in **Appendix B**.
- **6.7.2** The ventilation building for the tunnel underneath Scenic Hill shall be installed with sufficient sound attenuators to control its sound power level emitting to the environment. Other mitigation measures are not required during the operation phase.

7 SEDIMENT QUALITY

7.1 Summary

- **7.1.1** The sediment quality data has been reviewed and the findings of the site investigation for sediment quality in relation to the current study area for HKBCF and HKLR is summarised in the EIA Report, there is no requirement on environmental monitoring and audit for sediment quality.
- **7.1.2** The requirements as recommended in ETWB TC 34/2002 Management of Dredged/Excavated Sediment shall be included in the Particular Specification as appropriate for sediment disposal.

8 WASTE MANAGEMENT

8.1 General

- **8.1.1** The quantity and timing for the generation of waste during the construction phase have been estimated. Measures including the opportunity for on-site sorting, reusing excavated materials for reclamation etc, are devised in the construction methodology to minimise the surplus materials to be disposed off-site. Proper disposal of chemical waste should be via a licensed waste collector.
- **8.1.2** All the proposed mitigation measures are stipulated in the EIA Report and summarised in the EMIS in Appendix B.
- **8.1.3** The types and quantities of waste that would be generated during the operational phase have been assessed. It is anticipated there would not be any insurmountable impacts during the operation phase. A trip-ticket system should be operated to monitor all movements of chemical wastes which will be collected by a licensed collector to a licensed facility for final treatment and disposal.
- **8.1.4** Recommendations have been made to ensure proper treatment and proper disposal of these wastes in the EIA Report and summarised in the EMIS in Appendix B.
- **8.1.5** EM&A requirements are required for waste management during the construction phase only and the effective management of waste arising during the construction phase will be monitored through the site audit programme. The aims of the waste audit are:
 - to ensure the waste arising from the works are handled, stored, collected, transferred and disposed of in an environmentally acceptable manner; and
 - to encourage the reuse and recycling of material.

8.2 Waste EM&A Requirements

- **8.2.1** The Contractor shall be required to pay attention to the environmental standard and guidelines and carry out appropriate waste management and obtain the relevant licence/permits for waste disposal. The ET shall ensure that the Contractor has obtained from the appropriate authorities the necessary waste disposal permits or licences including:
 - Chemical Waste Permits/licenses under the Waste Disposal Ordinance (Cap 354);
 - Public Dumping Licence under the Land (Miscellaneous Provisions) Ordinance (Cap 28);
 - Marine Dumping Permit under the Dumping at Sea Ordinance (Cap 466); and
 - Effluent Discharge Licence under the Water Pollution Control Ordinance.
- **8.2.2** The Contractor shall refer to the relevant booklets issued by the DEP when applying for the licence/permit and the ET shall refer to these booklets for auditing purposes.
- **8.2.3** During the site inspections and the document review procedures, the ET shall pay special attention to the issues relating to waste management and check whether the Contractor has followed the relevant contract specifications and the procedures specified under the laws of Hong Kong. In addition to the site inspections, the ET shall review the documentation procedures prepared by the Waste Coordinator once a week to ensure proper records are being maintained and procedures undertaken in accordance with the Waste Management Plan.

8.2.4 The Contractor's waste management practices should be audited with reference to the checklist detailed in Table 8.1 below:

Activities	Timing	Monitoring Frequency	If non-compliance, Action Required
All necessary waste disposal permits or licences have been obtained.	Before the commencement of demolition works	Once	Apply for the necessary permits/ licences prior to disposal of the waste. The ET shall ensure that corrective action has been taken.
Only licensed waste haulier are used for waste collection.	Throughout the works	Weekly	The ET shall inform the ER and IEC of the non-compliance. The ER shall instruct the Contractor to use a licensed waste haulier. The Contractor shall temporarily suspend waste collection of that particular waste until a licensed waste haulier is used. Corrective action shall be undertaken within 48 hours.
Records of quantities of wastes generated, recycled and disposed are properly kept. For demolition material/waste, the number of loads for each day shall be recorded (quantity of waste can then be estimated based on average truck load. Should landfill charging be implemented, the receipts of the charge could be used for estimating the quantity).	Throughout the works	Weekly	The Contractor shall estimate the missing data based on previous records and the activities carried out. The ET shall audit the results and forward to the ER and IEC for approval.
Wastes are removed from site in a timely manner. General refuse is collected on a daily basis.	Throughout the works	Weekly	The ET shall inform the ER and IEC of the non-compliance. The ER shall instruct the Contractor to remove waste accordingly.
Waste storage areas are properly cleaned and do not cause windblown litter and dust nuisance.	Throughout the works	Weekly	The ET shall inform the ER and IEC of the non-compliance. The ER shall instruct the Contractor to clean the storage area and/or cover the waste.
Different types of waste are segregated in different containers or skip to enhance recycling of material and proper disposal of waste.	Throughout the works	Weekly	The ET shall inform the ER and IEC of the non-compliance. The ER shall instruct the Contractor to provide separate skips/ containers. The Contractor shall ensure the workers place the waste in the appropriate containers.
Chemical wastes are stored, handled and disposed of in accordance with the Code of Practice on the Packaging, Handling and Storage of Chemical Wastes, published by the EPD.	Throughout the works	Weekly	The ET shall inform the ER and IEC of the non-compliance. The ER shall instruct the Contractor to rectify the problems immediately. Warning shall be given to the Contractor if corrective actions are not taken within 24 hrs and the Waste Control Group of the EPD shall be identified.
Demolition material/waste in dump trucks are properly covered before leaving the site.	Throughout the works	Weekly	The ET shall inform the ER and IEC of the non-compliance. The ER shall instruct the Contractor to comply. The Contractor shall prevent trucks shall leaving the site until the waste are properly covered.
Wastes are disposal of at licensed sites.	Throughout the works	Weekly	The ET shall inform the ER and IEC of the non-compliance. The ER shall warn the Contractor and instruct the Contractor to ensure the wastes are disposed of at the licensed sites. Should it involve chemical waste, the Waste Control Group of EPD shall be notified.

Note: ET – Environmental Team, IEC – Independent Environmental Checker, ER – Engineer's Representative

9 WATER QUALITY

9.1 Water Quality Parameters

- **9.1.1** The reclamation layout of HKBCF and HKLR are presented in Appendices E1 to 3. For HKBCF+TM-CLKL southern landfall, the layout of the two alternate construction sequences are presented in Appendix E1 (Sequence A) and Appendix E2 (Sequence B). The overall combined maximum daily production rates, the maximum number of plant (dredging and filling) trips and the number of active plants (dredging and filling) on sites for marine works below +2.5mPD are also appended in Appendix E1 for Sequence A and in Appendix E2 for Sequence B. The EIA Report has assessed the water quality impacts caused by the construction and operation stages. Mitigation measures have been recommended in the EIA to ensure compliance with the relevant legislative requirements. These mitigation measures are summarised below.
 - A sheet piled wall shall be constructed to the north of the TM-CLKL southern landfall / HKBCF island, and also in the main HKBCF reclamation in order to allow the use of silt curtains during Phase 2 works before the re-deposition the Mf materials.
 - Closed grabs should be used for sediment dredging to reduce sediment loss when lifting the grabs to the barges.
 - The decks of dredging barges should be clean and tidy to avoid any sediment to be washed into the sea.
 - Loading of the dredged sediments to the barges should be carried out carefully to minimise splashing of sediments.
 - Overloading of barge is not allowed and sufficient freeboard should be maintained to ensure no spill over of the dredged sediments during lifting and transport.
 - The moving speed of construction vessels in the dredging area should be reduced to prevent disturbance to the seabed generating sediment plumes.
 - The cage-type silt-curtain is proposed to be installed to enclose local pollution caused by the grab dredging. The grab dredging work should be carried out within the cage-type silt-curtain. Apart from the cage-type silt-curtain, it is recommended to deploy the hanging-type silt-curtain around the site. Special arrangement to the silt-curtains shall be made when the silt-curtains are located at the areas where the current speed is higher than 0.5m/s. Measures to be provided include installation of temporary sheet pile wall near the northern edge of reclamation to protect the silt-curtain along the northern edge. In addition, special design of cage-type silt-curtain with steel enclosure is to be used for HKBCF reclamation when reclamation method of Sequence B is adopted. The proposed silt-curtains would be installed within the site area of HKBCF and HKLR as shown in Appendix E. The typical arrangement of the cage-type and the hanging type silt-curtain is shown in Appendices E1 to E3.
 - During the initial months of dredging and filling work for HKBCF and HKLR, the silt-removal efficiency of the silt-curtains shall be verified by examining the results of water quality monitoring points. The water quality monitoring points to be selected for the above shall be those close to the locations of the initial period of dredging work. Details in this pilot study shall be determined by the ENPO and agreed by EPD before the commencement of monitoring,, taking account of the Contractor's proposed actual locations of his initial period of dredging work.
 - Appendices E1 to E3 illustrate different stages of the arrangement of siltcurtains and shows the typical seawall sections. The hanging-type siltcurtain should allow access of vessels to enter into or exit from the

reclamation area. The vessel access opening would be formed by two piece of silt-curtain with overlapping length of 150m minimum and a separation distance of about 50m. The indicative position and details of the above openings for HKBCF and HKLR are also shown in **Appendices E1 to E3**.

- The cage-type and hanging-type silt-curtains should be maintained in good condition to ensure the sediment plume generated from dredging and filling be confined effectively within the site boundary.
- **9.1.2** Prior to the commencement of the construction work, a detailed site drainage management plan should be submitted to EPD. The plan should cover measures to minimize all potential water quality impact arising from the surface runoffs of all the related constructions.
- **9.1.3** The guidelines outlined in the Practice Note for Professional Persons (ProPECC), Construction Site Drainage (PN 1/94) should be adopted to control construction site runoff. Mitigation measures to minimise water quality impacts from construction site runoff and wastewater and sewage generated from construction activities are:
 - Provision of site drainage systems over the entire construction site with sediment control facilities. Regular inspection and maintenance of the site drainage systems are required to ensure proper and efficient operation at all times.
 - Sedimentation tanks or package treatment systems are required to treat the large amount of sediment-laden wastewater generated from foundation construction work, wheel washing, site runoff. Any construction activities that generate wastewater with high concentrations of SS should also be collected to these facilities for proper treatment prior to disposal. Treated wastewater can be reused for vehicle washing, dust suppression and general cleaning. Bentonite slurry used in bore-pile construction should be reconditioned and reused to minimise the disposal volume of the used slurry.
 - The construction programme should be properly planned to avoid soil excavation in rainy seasons. Exposed stockpiles of excavated soils or construction materials should be covered with tarpaulin or impervious sheets to avoid release of pollutants into the drainage channels.
 - Sewage generated from site toilets and canteen should be collected using a temporary storage system. Chemical toilets should be provided at different locations for use by the workers on site. Licensed waste collectors should be employed for collection and disposal of the sewage. The drainage system for collection of wastewater generated from canteen, if any, should be equipped with grease trap capable of providing at least 20 minutes retention during peak flow.
 - Wheel washing facilities should be installed at all site entrances/exits.
 - An emergency plan should be developed by the contractors to deal with accidental spillage of chemicals.
- **9.1.4** Upon completion of the HKLR / HKBCF development, stormwater drainage systems would be completed to collect stormwater generated from the whole area including new roads. Sewage generated from the HKBCF development would be treated on site to fulfil effluent limit for discharge. Additional mitigation measures would not be required.
- **9.1.5** As identified in the EIA Report, key water quality issues during construction phase will be dredging and filling works for the reclamation, backfilling of Mf sediment within the reclamation sites (the locations of the proposed pits to receive Mf Sediment are shown in Appendix E4) (Noted: As per the Variation of an Environmental Permits, this is not applicable based on the latest construction method) and TSHD dredging overflow process for the construction of artificial islands within the mainland water boundary but so close to Hong Kong. Marine

water quality monitoring shall be carried out during the construction phase to ensure that any unacceptable increase in suspended solids / turbidity and decrease in dissolved oxygen due to dredging and filling activities could be readily detected and timely action be taken to rectify the situation.

- **9.1.6** Dissolved oxygen (DO), turbidity (NTU), suspended solids (SS) and other general in situ parameters shall be monitored at all designated marine water quality monitoring stations during the whole construction period. DO and turbidity should be measured in-situ whereas SS should be determined by an accredited laboratory.
- **9.1.7** Other relevant data shall also be recorded, including monitoring location / position, time, water depth, pH value, salinity, temperature, tidal stages, weather conditions and any special phenomena or work underway at the construction site.
- **9.1.8** According to the EIA report, there is low concentration for PAH, PCB, TBT, and chlorinated pesticides. Monitoring of these chemicals would not be required during the construction stage.
- **9.1.9** The proposed water quality monitoring schedule shall be submitted to EPD at least 2 weeks before the first day of the monitoring month. EPD shall also be notified immediately for any changes in schedule by fax.

9.2 Monitoring Equipment

Dissolved Oxygen and Temperature Measuring Equipment

- **9.2.1** The instrument should be a portable and weatherproof dissolved oxygen (DO) measuring instrument complete with cable and sensor, and use a DC power source. The equipment should be capable of measuring:
 - a DO level in the range of 0 20 mg/ L and 0 200% saturation; and
 - a temperature of 0 45 degree Celsius.
- **9.2.2** It should have a membrane electrode with automatic temperature compensation complete with a cable.
- **9.2.3** Should salinity compensation not be built-in to the DO equipment, in-situ salinity should be measured to calibrate the DO equipment prior to each DO measurement.

Turbidity Measurement Instrument

9.2.4 The instrument should be a portable and weatherproof turbidity measuring instrument using a DC power source. It should have a photoelectric sensor capable of measuring turbidity between 0 - 1000 NTU (for example, Hach model 2100P or an approved similar instrument).

Sampler

9.2.5 A water sampler is required. It should comprise a transparent PVC cylinder, with a capacity of not less than 2 litres, which can be effectively sealed with latex cups at both ends. The sampler should have a positive latching system to keep it open and prevent premature closure until released by a messenger when the sampler is at the selected water depth (for example, Kahlsico Water Sampler or an approved similar instrument).

Water Depth Detector

9.2.6 A portable, battery-operated echo sounder should be used for the determination of water depth at each designated monitoring station. This unit can either be hand held or affixed to the bottom of the work boat, if the same vessel is to be used throughout the monitoring programme.

Salinity

9.2.7 A portable salinometer capable of measuring salinity in the range of 0 - 40 parts per thousand (ppt) should be provided for measuring salinity of the water at each monitoring location.

pH Measuring Equipment

9.2.8 A portable pH meter capable of measuring a range between 0.0 and 14.0 shall be provided to measure pH under the specified conditions (e.g., Orion Model 250A or an approved similar instrument).

Sample Containers and Storage

9.2.9 Water samples for SS should be stored in high density polythene bottles with no preservative added, packed in ice (cooled to 4 °C without being frozen) and keep in dark during both on-site temporary storage and shipment to the testing laboratory. The samples shall be delivered to the laboratory within 24 hours of collection and be analysed as soon as possible after collection.

Monitoring Position Equipment

9.2.10 A hand-held or boat-fixed type digital Differential Global Positioning System (DGPS) with way point bearing indication and Radio Technical Commission for maritime (RTCM) Type 16 error message 'screen pop-up' facilities (for real-time auto-display of error messages and DGPS corrections from the Hong Kong Hydrographic Office), or other equipment instrument of similar accuracy, should be provided and used during marine water monitoring to ensure the monitoring vessel is at the correct location before taking measurements.

Calibration of In-Situ Instruments

9.2.11 The pH meter, DO meter and turbidimeter shall be checked and calibrated before use. DO meter and turbidimeter shall be certified by a laboratory accredited under HOKLAS or any other international accreditation scheme, and subsequently re-calibrated at 3 monthly intervals throughout all stages of the water quality monitoring. Responses of sensors and electrodes should be checked with certified standard solutions before each use. Wet bulb calibration for a DO meter shall be carried out before measurement at each monitoring location.

Back-up Equipment and Vessels

- **9.2.12** Sufficient stocks of spare parts shall be maintained for replacements when necessary. Backup monitoring equipment shall also be made available so that monitoring can proceed uninterrupted even when some equipment is under maintenance, calibration, etc. For the on site calibration of field equipment, the BS127:1993, "Guide to Field and on-site test methods for the analysis of waters" shall be observed.
- **9.2.13** The Water Quality Monitoring will involve a large number of monitoring stations and measurements should be conducted within the prescribed tidal conditions (within ± 1.75 hour of the predicted mid-ebb or mid-flood tides) in order to ensure the measurement/samples are representative. A multi-probe monitoring equipment set integrated with water sampler(s) is highly recommended to improve the monitoring efficiency. It is, also, likely that more than one field survey vessels will be required simultaneously to ensure the monitoring are conducted within the acceptable monitoring windows. The ET shall also consider the use of unattended automatic sampling/monitoring devices at fixed stations where monitoring are required throughout the construction period. The use of such unattended automatic devices, however, shall be subject to the approval of the ER, IEC and EPD.

9.3 Laboratory Measurement / Analysis

9.3.1 Duplicate samples from each independent sampling event are required for all the suspended solids measurement, which shall be carried in a HOKLAS or other international accredited laboratory. Sufficient water samples shall be collected at the monitoring stations for carrying out the laboratory measurement and analysis. The laboratory determination work shall start within 24 hours after collection of the water samples. The analysis for SS is summarized in **Table 9.1**.

Parameters	Instrumentation	Reference Method	Reporting Limit	Detection Limit
Suspended Solid (SS)	Weighting	APHA 2540-D	0.5 mg/L	0.5 mg/L

9.3.2 If a site laboratory is set up or a non-HOKLAS and non-international accredited laboratory is hired for carrying out the laboratory analysis, the laboratory equipment, analytical procedures, and quality control shall be approved by EPD. All the analysis shall be witnessed by the ER. The ET Leader shall provide the ER with one copy of the relevant chapters of the "APHA Standard Methods for the Examination of Water and Wastewater" 19th edition and any other relevant document for his reference.

9.4 Monitoring Locations

- **9.4.1** The water quality monitoring stations, control stations and locations for during the construction and operation phase of HKBCF, TMCLKL and HKLR are shown in **Figure 3**. The demarcation of the monitoring stations for different projects will be further determined by the ENPO before the commencement of the construction. The selection of these stations are based on the following criteria:
 - (i) Impact stations (IS/GG) within 250m 500m envelope of the construction works (i.e. 19 impact locations).
 - (ii) Sensitive receiver stations (SR) near to key sensitive receivers (i.e.11 impact stations).
 - (iii) Control / far field stations (CS) at representative locations with less influence by the projects (i.e 7 Control / far field stations). Control stations should be located, as far as practicable, both upstream and downstream of the works area.
 - (iv) Stations for sensitivity test result (ST), which are located close to the HKSAR boundary (i.e 3 sensitivity test stations).
 - (v) Not used.
 - (vi) Mf receiving pit are not required based on the supporting documents for application for variation of environmental permit (EP 352/2009). Therefore, monitoring of nutrients and heavy metals of Mf Stations are no longer required.
- **9.4.2** The co-ordinates of the proposed monitoring stations during the construction and operation phase are listed in **Table 9.2**. As shown in **Figure 3**, the proposed locations for the sensitive receiver monitoring stations represent the typical sensitive receivers around the project works.

Station	Description	East	North	Parameters to be measured
IS1	Impact Station (Close to HKLR construction site)	803474	815060	DO, Turbidity, SS
IS2	Impact Station (Close to HKLR construction site)	804851	815715	DO, Turbidity, SS
IS3	Impact Station (Close to HKLR construction site)	806502	815743	DO, Turbidity, SS
IS4	Impact Station (Close to HKLR construction site)	807008	816986	DO, Turbidity, SS
IS5	Impact Station (Close to HKLR construction site)	811579	817106	DO, Turbidity, SS
IS(Mf)6	Impact Station (Close to HKLR construction site)	812101	817873	DO, Turbidity, SS
IS7	Impact Station (Close to HKBCF construction site)	812244	818777	DO, Turbidity, SS
IS8	Impact Station (Close to HKBCF construction site)	814251	818412	DO, Turbidity, SS
IS(Mf)9	Impact Station (Close to HKBCF construction site)	813273	818850	DO, Turbidity, SS
IS10	Impact Station (Close to HKBCF construction site)	812577	820670	DO, Turbidity, SS
IS(Mf)11	Impact Station (Close to HKBCF construction site)	813562	820716	DO, Turbidity, SS
IS12	Impact Station (Close to TMCLKL construction site)	813218	823681	DO, Turbidity, SS
IS13	Impact Station (Close to TMCLKL construction site)	813667	824325	DO, Turbidity, SS
IS14	Impact Station (Close to TMCLK construction site)	812592	824172	DO, Turbidity, SS
IS15	Impact Station (Close to TMCLK construction site)	813356	825008	DO, Turbidity, SS,
IS(Mf)16	Impact Station (Close to HKBCF construction site)	814328	819497	DO, Turbidity, SS
IS17	Impact Station (Close to HKBCF construction site)	814539	820391	DO, Turbidity, SS
IS(Mf)20	Impact Station (Close to the HKLR Marine Fill – for reference only)	811650	818097	DO, Turbidity, SS
SR1	Sensitive receivers (Tai O)	803126	812379	DO, Turbidity, SS
SR2	Sensitive receivers (Sha Lo Wan)	807856	816953	DO, Turbidity, SS
SR3	Sensitive receivers (San Tau SSSI)	810525	816456	DO, Turbidity, SS
SR4	Sensitive receivers (Tai Ho Inlet)	814760	817867	DO, Turbidity, SS
SR5	Sensitive receivers (Artificial Reef in NE Airport)	811489	820455	DO, Turbidity, SS
SR6	Sensitive receivers (Sha Chau and Lung Kwu Chau Marine Park)	805837	821818	DO, Turbidity, SS

 Table 9.2 Water Quality Monitoring Stations (construction and post construction phases)

Station	Description	East	North	Parameters to be measured
SR7	Sensitive receivers (Tai Mo Do)	814293	821431	DO, Turbidity, SS
SR8	Sensitive receivers (Gazettal beaches in Tuen Mun)	816306	825715	DO, Turbidity, SS
SR9	Sensitive receivers (Butterfly Beach)	813601	825858	DO, Turbidity, SS
SR10A	Sensitive receivers (Ma Wan FCZ)	823741	823495	DO, Turbidity, SS
SR10B	Sensitive receivers (Ma Wan FCZ)	823686	823213	DO, Turbidity, SS
CS1	Control Station	801784	812711	DO, Turbidity, SS
CS2	Control Station	805849	818780	DO, Turbidity, SS
CS(Mf)3	Control Station	809989	821117	DO, Turbidity, SS
CS4	Control Station	810025	824004	DO, Turbidity, SS
CS(Mf)5	Control Station	817990	821129	DO, Turbidity, SS
CS6	Control Station	817028	823992	DO, Turbidity, SS
ST1	Locations for sensitivity test result (Close to Sha Chau and Lung Kwu Chau Marine Park)	802677	816006	DO, Turbidity, SS
ST2	Locations for sensitivity test result (Close to Chinese White Dolphin area near HKSAR boundary)	804055	818840	DO, Turbidity, SS
ST3	Locations for sensitivity test result (Close to Chinese White Dolphin area near HKSAR boundary)	800667	810126	DO, Turbidity, SS
CSA	Control Station	818103	823064	DO, Turbidity, SS
GG1	Impact Station for Lateral Flow Direction	814318	820928	DO, Turbidity, SS

 Table 9.2b
 Proposed Water Quality Monitoring Stations (operation phase)

Station	Description	East	North	Parameters to be measured
SR2	Sensitive receivers (Sha Lo Wan)	807856	816953	DO, Turbidity, SS, pH, salinity, temperature
SR3	Sensitive receivers (San Tau SSSI)	810525	816456	DO, Turbidity, SS, pH, salinity, temperature
CS2	Control Station	805849	818780	DO, Turbidity, SS, pH, salinity, temperature
CS(Mf)5	Control Station	817990	821129	DO, Turbidity, SS, pH, salinity, temperature

9.4.3 Control stations (CS1, CS2, CS(Mf)3, CS4, CS(Mf)5 and CS6) are necessary to compare the water quality from potentially impacted sites with the ambient water quality. Control stations shall be located within the same body of water as the impact monitoring stations but should be outside the area of influence of the works and, as far as practicable, not affected by any other works. The control stations shown in **Figure 3** are indicative subject to further review before

construction phase. During the review, the location of the impact stations for boundary of mixing zones will also be re-visited. If there are any changes on the monitoring location, that shall be submitted 4 weeks before commencement of baseline monitoring for EPD approval.

- **9.4.4** In-situ monitoring (DO, temperature, turbidity, pH, salinity) and water sample for SS shall be taken at 3 water depths, namely, 1 m below water surface, mid-depth and 1 m above sea bed, except where the water depth is less than 6 m, in which case the mid-depth station may be omitted. Should the water depth be less than 3 m, only the mid-depth station will be monitored. The status and locations of water sensitive receivers and the marine activities may change after issuing this Manual. If such cases exist, the ET Leader shall propose with justification for changes to monitoring locations or other requirements of the EM&A programme, and seek approval from the IEC and EPD.
- **9.4.5** The ENPO may, depending on site conditions and monitoring results, decides whether additional monitoring locations shall be included or any monitoring locations could be removed / relocated during any stage of the construction phase after getting approval from EPD.

9.5 Baseline Monitoring for Water Quality

- **9.5.1** Baseline conditions for marine water quality shall be established and agreed with EPD prior to the commencement of works. The purpose of the baseline monitoring is to establish ambient conditions prior to the commencement of the works and to demonstrate the suitability of the proposed impact and control monitoring stations. The baseline conditions shall normally be established by measuring the DO, temperature, turbidity, pH, salinity and SS at all designated locations specified in **Section 9.4** above. The measurements shall be taken at all designated monitoring stations including control stations, 3 days per week, at midflood (within \pm 1.75 hour of the predicted time) and mid-ebb (within \pm 1.75 hour of the predicted time) at least 4 weeks prior to the commencement of marine works. Replicate in-situ measurements and samples collected from each independent sampling event shall be collected to ensure a robust statistically interpretable database.
- **9.5.2** Baseline monitoring programme may overlap with other reclamation activities. The monitoring exercise should be scheduled as far as possible to avoid concurrent dredging / backfilling activities around the monitoring stations such that representative ambient data could be sampled.
- **9.5.3** Other relevant data shall also be recorded, such as monitoring location / position, time, water depth, tidal stages, weather conditions and any special phenomena underway near the monitoring station. There shall not be any marine construction activities in the vicinity of the stations during the baseline monitoring.
- **9.5.4** As this project will last for a few years, the ET Leader should seek approval from the IEC and EPD on an appropriate set of data to be used with the baseline data collected by this study to establish two set of AL levels respectively for the wet and dry season.
- **9.5.5** Baseline monitoring schedule shall be faxed to EPD 2 weeks prior to the commencement of baseline monitoring. The interval between two sets of monitoring shall not be less than 36 hours.

9.6 Efficiency of Silt Curtain and Cage Curtain

- **9.6.1** The ET shall be responsible for conducting tests to confirm that their silt curtain systems to be adopted would satisfy the requirements in the EIA Report.
- **9.6.2** A method statement shall be submitted by the ET Leader to seek approval from the IEC and EPD.
- **9.6.3** During the initial period of dredging and filling works for HKBCF and HKLR, the silt-removal efficiency of the silt-curtains shall be verified by examining the results

of water quality monitoring points. The water quality monitoring points to be selected for the above shall be those close to the locations of the initial period of dredging work. The details for the pilot study shall be determined by the ENPO and agreed by EPD, taking account of the Contractor's proposed actual locations of his initial period of dredging work.

- **9.6.4** Pilot tests should be carried out during the early stage of construction to confirm whether the silt removal efficiency of the cage type silt curtain and the floating type silt curtains can achieve 80% and 45% silt removal efficiency for dredging and filling activities respectively when deployed separately, and a combined reduction of 95% and 61% when the two type of silt curtains are used jointly. Pilot tests for cage type silt curtain (with steel enclosure) should be carried out in a similar time frame should Sequence B be implemented to see if the cage type silt curtain (with steel enclosure) can achieve 80% reduction when applied singly under current above 0.5 m/s.
- **9.6.5** The pilot test shall include basic measurements such as turbidity and suspended solids as well as current speed and direction. Where testing of cage type silt curtain (with steel enclosure) to is to be conducted at relatively fast current, supplementary Acoustic Doppler Current Profiler (ADCP) measurement of the plumes shall be considered to provide a better characterization of instant suspended solids plumes. A method statement shall be submitted by the ET Leader to seek approval from the IEC and EPD.
- **9.6.6** Cage type silt curtains will be applied round all grab dredgers during the HKBCF, HKLR and TM-CLKL southern reclamation works. Cage type silt curtain (with steel enclosure) shall be used for grab dredgers working in the site of HKBCF and TM-CLKL southern reclamation.
- **9.6.7** Regardless of the measured efficiency of the silt curtain system, the event and action plan shall only be based on the monitoring results at the designed monitoring stations.

9.7 Impact Monitoring for Water Quality

Reclamation

- 9.7.1 Reclamation would require dredging and filling activities during the construction. During this period, silt curtains would be installed enclosing the whole project site to control sediment loss. Appendices E1 to E3 show the arrangement of the silt curtains. During the construction period, monitoring shall be undertaken 3 days per week, at mid-flood (within ± 1.75 hour of the predicted time) and mid-ebb (within ± 1.75 hour of the predicted time) tides, with sampling / measurement at the designated monitoring stations. Replicate in-situ measurements and samples collected from each independent sampling event shall be collected to ensure a robust statistically interpretable database. The interval between two sets of monitoring shall not be less than 36 hours except where there are exceedances of Action and / or Limit levels, in which case the monitoring frequency will be increased. Two consecutive measures of DO concentration, DO saturation, pH, salinity, temperature, turbidity and water samples for SS will be taken in situ at 1 m below the surface, mid-depth and 1 m above the seabed at each location. If the water depth is less than 6 m, the mid-depth measurement may be omitted subject to the approval of the ER. If the depth is less than 3 m, only the middepth measurements need to be taken subject to the approval of the ER. The monitoring probes shall be retrieved out of water after the first measurement and then redeployed for the second measurement. Where the difference in value between the first and second readings of DO or turbidity parameters is more than 25% of the value of the first reading, the reading shall be discarded and further readings shall be taken.
- **9.7.2** If the impact monitoring results indicate that dredging / filling works have caused adverse impacts on water quality at the monitoring stations, appropriate actions (including the lowering of production rates for dredging and filling) should be taken and additional mitigation measures should be implemented as necessary. Water quality monitoring frequency has to be increased to once per day when dredging / filling is undertaken. 24-hour monitoring results should be implemented as and when necessary. The monitoring results should be made available within a reasonable short period to be agreed with the EPD, ER and IEC.

Relocation of Mf Sediment with Reclamation Area

- 9.7.3 Not used.
- 9.7.4 Not used.

Water Quality Monitoring along the Water Boundary of Hong Kong and Mainland

9.7.5 Stations for sensitivity test result shall be provided along the HKSAR Boundary to identify and assess any cross-boundary cumulative water quality impacts in order to establish suitable remedial actions where necessary.

9.8 Post-construction Monitoring

9.8.1 Upon completion of all marine-based construction activities, a post-project monitoring exercise on water quality shall be carried out for 4 weeks in the same manner as the Baseline monitoring. Replicate in-situ measurements and samples collected from each independent sampling event shall be collected to ensure a robust statistically interpretable database. The measurement parameters for Post-construction monitoring shall include DO, temperature, turbidity, pH, salinity, and SS. The measurement shall be taken at all designated monitoring stations including control stations, 3 days per week, at mid-flood (within \pm 1.75 hour of the predicted time) and mid-ebb (within \pm 1.75 hour of the predicted time) tides, for at least 4 weeks. Since the southern and northern landfalls of TM-CLKL are distant from each other and based on the tentatively programme available during the EIA stage the two landfall has a different construction time frame, the Postconstruction monitoring for each landfalls may conducted separately. The ET

should review the actual implantation programme and recommend if a separate post-construction monitoring for each landfall is required.

9.9 Impact Operational Phase Monitoring

- **9.9.1** The marine water quality monitoring shall be performed monthly during the first year of Project operation at all designated monitoring stations including control stations. Each monthly monitoring event shall consist of one monitoring and sampling event during both mid-ebb (within \pm 1.75 hour of the predicted time) and mid-flood (within \pm 1.75 hour of the predicted time) tides of the same monitoring day. The operation phase monitoring shall be ceased after the first year of operation of the Project subject to the first year review. No marine construction activities should be conducted in the vicinity of the stations during the Operational Phase monitoring period.
- **9.9.2** Sampling shall be taken at three water depths, namely, 1m below water surface, mid-depth and 1m above sea bed, except where the water depth is less than 6m, in which case the mid-depth station may be omitted. If the water depth be less than 3m, only the mid-depth station will be monitored. In-situ measurements at DO, turbidity, SS, pH, salinity and temperature shall be taken at all the monitoring stations SR2, SR3, CS2 and CS(Mf)5. (refer to **Table 9.2b**). A full set of in duplicated situ measurement and water samples shall be collected during each of the mid-ebb (within \pm 1.75 hour of the predicted time) and mid-flood (within \pm 1.75 hour of the predicted time) tides.

9.10 Event and Action Plan

- **9.10.1** The Action and Limit levels for water quality are defined in **Table 9.3**. Should non-compliance of the criteria occur, action in accordance with the Action Plan in **Table 9.4** shall be carried out.
- **9.10.2** Not used.

Parameters	Action	Limit
DO in mg L ⁻¹ (Surface, Middle & Bottom)	Surface and Middle 5 percentile of baseline data for surface and middle layer <u>Bottom</u> 5 percentile of baseline data for bottom layer	Surface and Middle 4 mg L ⁻¹ except 5 mg/l for FCZ or 1%-ile of baseline data for surface and middle layer <u>Bottom</u> 2 mg L ⁻¹ or 1%-ile of baseline data for bottom layer
SS in mg L ⁻¹ (depth-averaged) at all monitoring stations and control stations	95 percentile of baseline data or 120% of upstream control station's SS at the same tide of the same day	99 percentile of baseline or 130% of upstream control station's SS at the same tide of the same day and 10mg/L for WSD Seawater intakes
Turbidity in NTU (depth-averaged)	95 percentile of baseline data or 120% of upstream control station's Turbidity at the same tide of the same day	99 percentile of baseline or 130% of upstream control station's Turbidity at the same tide of the same day

Table 9.3 Action and Limit Levels for Water Quality

2. For DO, non-compliance of the water quality limits occurs when monitoring result is lower than the limits.

3. For turbidity, SS, non-compliance of the water quality limits occurs when monitoring result is higher than the limits.

4. All the figures given in the table are used for reference only and the EPD may amend the figures whenever it is considered as necessary.

Table 9.4	Event and Action Plan for Water Quality											
Event	ET Leader	IEC	ER	Contractor								
Action level being exceeded by one sampling day	Repeat <i>in situ</i> measurement on next day of exceedance to confirm findings; Identify source(s) of impact; Inform IEC, contractor and ER; Check monitoring data, all plant, equipment and Contractor's working methods.	Check monitoring data submitted by ET and Contractor's working methods.	Confirm receipt of notification of non- compliance in writing; Notify Contractor.	Inform the ER and confirm notification of the non-compliance in writing; Rectify unacceptable practice; Amend working methods if appropriate.								
Action level being exceeded by two or more consecutive sampling days	Repeat measurement on next day of exceedance to confirm findings; Identify source(s) of impact; Inform IEC, contractor, ER and EPD; Check monitoring data, all plant, equipment and Contractor's working methods; Ensure mitigation measures are implemented; Increase the monitoring frequency to daily until no exceedance of Action level;	Check monitoring data submitted by ET and Contractor's working method; Discuss with ET and Contractor on possible remedial actions; Review the proposed mitigation measures submitted by Contractor and advise the ER accordingly; Supervise the implementation of mitigation measures.	Discuss with IEC on the proposed mitigation measures; Ensure mitigation measures are properly implemented; Assess the effectiveness of the implemented mitigation measures.	Inform the Engineer and confirm notification of the non-compliance in writing; Rectify unacceptable practice; Check all plant and equipment and consider changes of working methods; Submit proposal of additional mitigation measures to ER within 3 working days of notification and discuss with ET, IEC and ER; Implement the agreed mitigation measures.								
Limit level being exceeded by one sampling day	Repeat measurement on next day of exceedance to confirm findings; Identify source(s) of impact; Inform IEC, contractor, ER and EPD; Check monitoring data, all plant, equipment and Contractor's working methods; Discuss mitigation measures with IEC, ER and Contractor;	Check monitoring data submitted by ET and Contractor's working method; Discuss with ET and Contractor on possible remedial actions; Review the proposed mitigation measures submitted by Contractor and advise the ER accordingly.	Confirm receipt of notification of failure in writing; Discuss with IEC, ET and Contractor on the proposed mitigation measures; Request Contractor to review the working methods.	Inform the ER and confirm notification of the non-compliance in writing; Rectify unacceptable practice; Check all plant and equipment and consider changes of working methods; Submit proposal of mitigation measures to ER within 3 working days of notification and discuss with ET, IEC and ER.								

Table 9.4 Event and Action Plan for Water Quality

Event	ET Leader	IEC	ER	Contractor
Limit level being exceeded by two or more consecutive sampling days	Repeat measurement on next day of exceedance to confirm findings; Identify source(s) of impact; Inform IEC, contractor, ER and EPD; Check monitoring data, all plant, equipment and Contractor's working methods; Discuss mitigation measures with IEC, ER and Contractor; Ensure mitigation measures are implemented;	Check monitoring data submitted by ET and Contractor's working method; Discuss with ET and Contractor on possible remedial actions; Review the Contractor's mitigation measures whenever necessary to assure their effectiveness and advise the ER accordingly; Supervise the implementation of mitigation measures.	Discuss with IEC, ET and Contractor on the proposed mitigation measures; Request Contractor to critically review the working methods; Make agreement on the mitigation measures to be implemented; Ensure mitigation measures are properly implemented; Consider and instruct, if necessary, the Contractor to slow down or to stop all or part of the construction activities until no exceedance of Limit level.	Take immediate action to avoid further exceedance; Submit proposal of mitigation measures to ER within 3 working days of notification and discuss with ET, IEC and ER; Implement the agreed mitigation measures; Resubmit proposals of mitigation measures if problem still not under control; As directed by the Engineer, to slow down or to stop all or part of the construction activities until no exceedance of Limit level.

9.11 Mitigation Measures

9.11.1 The EIA Report has recommended construction and operational phase mitigation measures. All the prepared mitigation measures are summarised in the EMIS in Appendix B.

10 ECOLOGY

10.1 Introduction

10.1.1 The EIA Report has assessed the ecologcial impacts caused by the construction and operation phases. Mitigation measures have been recommended in the EIA to ensure compliance with the relevant legislative requirements. The mitigation measures and ecological monitoring surveys are stated in this manual in the sections below. A detailed ecological monitoring plan with specification and detailed methodology will be prepared prior to the baseline monitoring, and submitted to AFCD and EPD for approval.

10.2 Ecological Mitigation Measures and Implementations

Marine Water Quality

- **10.2.1** Low disturbance construction method: Any significant changes in water quality or turbidity should be avoided. This could be mitigated through construction methods. Closed-grab dredges and silt curtains around the work areas (wherever feasible) should be used in all dredging activities.
- **10.2.2** Reduce dredging scale The amount to be dredged has been minimized as far as practicable.
- **10.2.3** Limit the concurrent works front The number of concurrent dredging/filling work fronts will be limited (maximum 35 pier sites in the open sea of HKLR, and 10 pier sites in Airport Channel). For the benefit of water quality protection, the minimum distance between any two pilecap construction sites will be kept as 180 m.
- **10.2.4** Good Site Practices: The integrity and effectiveness of all silt curtains should be regularly inspected. Effluent monitoring should be incorporated to make sure that the discharged effluent from construction sites meets the relevant effluent discharge guidelines.
- **10.2.5** Strict enforcement on No-dumping To avoid degrading the Chinese White Dolphin habitat, restrictions prohibiting dumping of rubbish, food, oil, or chemicals will be strictly enforced.
- **10.2.6** Site runoff control For works on land, standard site runoff control measures will be established and strictly enforced to ensure that discharge of contaminated or silt-laden runoff into North Lantau waters is minimised.
- **10.2.7** Spill response plan In the event of vessels operating in the works areas transporting oil or other hazardous chemicals, an oil-spill response plan, with specific provisions for protecting marine ecology and dolphins, will be formulated.
- **10.2.8** Replacement Artificial Reefs The artificial reefs near the northeast corner of Airport Island within the Marine Exclusion Area is the nearest marine ecological sensitive receiver to the HKBCF reclamation. They are potentially subject to water quality impact from the reclamation. Even though water mitigation measures will be adopted during the dredging for seawall construction, the artificial reefs may still be potentially influenced by the works. These artificial reefs (ARs) near the HKBCF reclamation had been deployed there for eight years or more. It is considered that the relocation process would not keep the ARs intact once they are mechanically disturbed. As such, it would be more practicable to deploy replacement ARs to mitigate the potential disturbance on ARs by the HKBCF reclamation works. The replacement ARs should have the same volume as the existing ARs (i.e. 3,600 m³).

Terrestrial Disturbance

10.2.9 The impact from this minor and short-term source can be reduced by good site practice, including strictly following the permitted works hours, using quieter machines where practicable, and avoiding excessive lightings during night time.

Sedimentation from Land-based works areas

10.2.10 Although the extent of earthwork will not affect habitats of Romer's Tree Frog, good site practices (e.g., watering to reduce dust generation, prevention of siltation of freshwater habitats) are still recommended to be implemented. Site runoff should be desilted, to reduce the potential for suspended sediments, organics and other contaminants to enter streams and standing freshwater (which are potential breeding habitats of Romer's Tree Frog). Caution must be taken to avoid runoff entering the area in which Romer's Tree Frog has been recorded.

Marine Noise and Disturbance

1) Bored piling

- **10.2.11** Avoidance of percussive piling In view of its strong potential to cause serious noise impact upon the dolphins and porpoises, percussive piling will not be adopted.
- **10.2.12** Dolphin Exclusion Zone Marine bored piling involves the installation of a temporary steel casing, excavation within the casing, concrete filling into the casing and removal of casing. Dolphin exclusion zone of 250m radius should be implemented in marine pier sites of HKLR located in the waters to the west of Airport during the installation of bored pile casing (i.e. the open sea part of the marine section of HKLR). Works will be suspended when any Chinese White Dolphin (CWD) is found within the exclusion zone. After the bored piling casing is installed, all the subsequent works will be conducted inside the casing (a small and completely confined area), and a dolphin exclusion zone is not required.
- **10.2.13** Temporal suspension of installation of bored pile casing at marine pier sites Marine bored piling involves the installation of a temporary steel casing, excavation within the casing, concrete filling into the casing and removal of casing. The installation of the bored pile casing would be relatively disturbing as steel casing will be drilled into the rock below seabed. For the marine bored piles at HKLR Marine Section Open Sea Part, i.e. to the west of Airport Island, installation of steel casing into rock socket will be suspended during May and June (i.e. the peak months of the dolphin calving season).

2) Sheet piling

- **10.2.14** Vibratory piler for installation of sheet piling Sheet piling into the soft seabed sediment (i.e. not requiring to drill onto rock surface) is required along the northern edge of HKBCF reclamation for protecting the reclamation site from water current. To minimize the acoustic disturbance to Chinese White Dolphin (CWD), sheet piles wall will be driven by using vibratory piler, which is a type of silence piling equipment and the noise generated is anticipated to be minimal.
- **10.2.15** Dolphin Exclusion Zone dolphin exclusion zone of 250m radius should be implemented in the northern edge of HKBCF reclamation during the installation of the sheetpile wall. Works will be suspended when any Chinese White Dolphin (CWD) is found within the exclusion zone.

3) Reclamation and Works Vessels

- **10.2.16** Dolphin Exclusion Zone dolphin exclusion zone of 250m radius should be implemented in the HKBCF and HKLR reclamation sites during the installation of the perimeter silt curtains and any re-deployment of the perimeter silt curtains. Works will be suspended when any Chinese White Dolphin (CWD) is found within the exclusion zone.
- **10.2.17** Dolphin Watching Plan A dolphin watching plan for works areas will also be included in the EM&A programme. For reclamation sites, once the perimeter silt curtains are installed or re-deployed, the dredging and filling works would be conducted inside the silt curtains and a dolphin exclusion zone is not needed. Instead a dolphin watching plan will be performed. The plan would include regular inspection of the silt curtains, scanning of the waters surrounded by the curtains, and an action plan should be devised to cope with any unpredicted

incidents such as in case dolphins are found within the waters surrounded by the silt curtains. Similarly, at marine pier sites the dredging and concreting works could be conducted inside the bored pile casing after its installation. A dolphin watching plan will replace the dolphin exclusion zone after the casing is installed.

10.2.18 Acoustic decoupling of compressors and other equipment – Air compressors and other noisy equipment that must be mounted on construction vessels will be acoustically-decoupled to the greatest extent feasible, for instance by using rubber air-filled tires.

Marine Traffic

- **10.2.19** Vessel speed limit control It is known that fast-moving vessels are a threat to dolphins and porpoises, a speed limit of 10 knots will be strictly enforced within the work areas. This speed limit for vessels within the boundaries of the Sha Chau/Lung Kwu Chau Marine Park appears to be effective in protecting the dolphins from vessel collisions.
- **10.2.20** Skipper training Captains of construction vessels working in the West Lantau waters and near the Brothers Islands should undergo training to learn about local dolphins and porpoises. They should be trained to be aware of the protocol for "dolphin friendly" vessel operation (reference made to Code of Conduct for Dolphin Watching Activities available from AFCD).
- **10.2.21** Predefined and regular routes for working vessels Captains of all working vessels should be required to use regular travel routes, in order to minimize the chance of vessel collision. And the routes would not go through the dolphin hotspot in Brothers Islands.

Road Surface Runoff

10.2.22 Silt-grease traps should be deployed to prevent a direct input of road surface runoff to the marine waters.

Chemical spillage

- **10.2.23** A Maritime Oil Spill Response Plan (MOSRP) has been developed by Marine Department to deal with oil spill and their potential hazard to the Hong Kong waters. The main objective of the MOSRP is to ensure a timely and effective response to oil spillages and/or their potential treats in the Hong Kong waters.
- **10.2.24** Similar to the Shenzhen Western Corridor project, a contingency plan will be formulated to deal with the accidental event of the serious spillage of oil or other harmful chemicals. A contingency plan in this regard will be primarily for safety issues and water quality, but could also help to safeguard the dolphin population. Following the example of Shenzhen Western Corridor, it will be specified in the contingency plan that AFCD must be alerted by the Hong Kong Police Force or Fire Service Department in case an accident of spillage of chemical or oil is reported.

Precautionary/Enhancement Measures

- **10.2.25** Pre-construction dive survey for corals As a precautionary measure, a dive survey will be conducted (see **Figure 4**) at the marine pier sites nearest to intertidal zone (i.e. the pier sites to the west and to the east of the headland to be spanned over in Sha Lo Wan, and the pier site just offshore to the actual landing point on Airport Island) and along the shore of the HKLR reclamation site, prior to marine construction works in these three locations, to identify any coral colonies suitable for translocation, taking into account the conservation value, the health status and the translocation feasibility. A detailed translocation plan will be prepared if corals (including hard corals, soft corals and octocorals) of conservation importance, in good conditions, and feasible for translocation are identified during the survey.
- **10.2.26** Provision of Additional Artificial Reefs In addition to the replacement Artificial Reefs mentioned above, additional Artificial Reefs will also be deployed at the same time as compensation to the marine habitat loss. Areas that currently are

protected or are restricted would be suitable for deploying the new ARs (both replacement ARs and additional ARs), such as the Sha Chau and Lung Kwu Chau Marine Park or the proposed potential marine park in Fan Lau after its designation, would be possible options for deploying the new ARs. While the replacement ARs would be of the same volume of the existing ARs (i.e. 3,600 m3), the additional ARs should have at least two times the volume as the existing ARs (i.e. 7,200 m³).

10.2.27 Fish Fry Release in Artificial Reefs - Fish fry release will be conducted at the new ARs (both replacement ARs and additional ARs) as well as the existing ARs in Sha Chau and Lung Kwu Chau Marine Park, to enhance the fish resources in the Western Hong Kong waters. The frequency and quantities of the fish fry to be released will be proposed and agreed by AFCD.

10.3 Monitoring and Audit for Ecology

- **10.3.1** An ecological monitoring and audit programme would be needed for the Project HKLR and HKBCF developments. The monitoring programme will include monitoring of physical parameters such as air, noise and water quality, and ecological aspects such as CWD and mudflats. The ecological monitoring and audit programme will monitor potential impacts through construction and operation activities, and will verify the assessments which were made in the EIA report. The monitoring includes the following tasks:
- **10.3.2** Dolphin monitoring A dolphin monitoring programme at North Lantau and West Lantau waters, in particular the dolphin sighting hotspots (e.g. Brothers Islands) and areas where juveniles have been sighted (e.g. West Lantau waters), should be set up to verify the predictions of impacts and to ensure that there are no unforeseen impacts on the dolphin population during construction phase. The monitoring period should cover the pre-construction phase (baseline conditions), the entire period of construction phase (tentatively 2010 2016), and at least one year after the completion of construction works.
- **10.3.3** Construction-phase underwater noise monitoring The noise level of the bored piling is known to be much lower than that of the percussive piling. The underwater noise level of bored piling will be monitored during the implementation in Airport Channel for HKLR. This monitoring is to verify the assessment outcome and to collect field data of this construction activity.
- **10.3.4** Dolphin behaviour monitoring The acoustic behaviour and movement near the bored piling sites of CWD should be monitored during bridge construction.
- **10.3.5** Land-based dolphin behaviour and movement monitoring Land-based theodolite tracking to study dolphin behaviour near bored piling work site, and examine their north-south movement across the bridge alignment before, during and after bridge construction.
- **10.3.6** Mudflat monitoring A monitoring programme on the intertidal soft shore habitats on north Lantau coastlines, in San Tau and Tung Chung Bay where horseshoe crab juveniles and seagrass beds have been sighted, should be set up to verify the predictions of impacts. The monitoring period should cover the preconstruction phase (baseline conditions), the entire period of construction phase, and after the completion of construction works. The monitoring should cover the water quality, sedimentation rate, horseshoe crab population, seagrass beds, and soft shore intertidal communities. The survey methodology should make reference to previous intertidal soft shore surveys/monitoring (e.g. the seagrass bed monitoring in Shenzhen Western Corridor, and the territory-wide horseshoe crab study by Shin *et al.* 2007. Conservation of Horseshoe Crabs in Hong Kong Final Report (ECF Project 12/2003)).
- **10.3.7** Each of the above ecological monitoring surveys shall be undertaken by suitably qualified specialist(s), (i.e. dolphin specialist, bio-acoustician and intertidal ecologist), who shall have sufficient (at least 5-10 years) relevant post-graduate experience and publication in the respective aspects. Approval on the specialist(s)

responsible for each ecological monitoring survey shall be sought from AFCD and EPD.

10.4 Monitoring Locations

- **10.4.1** Dolphin monitoring the dolphin monitoring should adopt line-transect vessel survey method, and cover the following line-transect survey areas as in AFCD annual marine mammal monitoring programme:
 - Northeast Lantau survey area;
 - Northwest Lantau survey area; and
 - West Lantau survey area.
- **10.4.2** Construction-phase underwater noise monitoring –The actual underwater noise level of bored piling will be monitored during the pile construction in the waters to the west of the Airport for HKLR.
- **10.4.3** Land-based dolphin movement and behaviour monitoring The behaviour near the bored piling sites and north-south movement across the bridge alignment of CWD should be monitored in the waters to the west of Airport.
- **10.4.4** Mudflat monitoring the monitoring will be conducted on the intertidal soft shore habitats in San Tau and Tung Chung Bay where horseshoe crab juveniles and seagrass beds have been sighted.
- **10.4.5** Pre-construction dive survey for corals the survey will be conducted for about 2 to 3 weeks at the following locations (see Figure 10.4) :
 - (a) the pier sites to the west and to the east of the headland to be spanned over in Sha Lo Wan;
 - (b) the pier site just offshore to the actual landing point on Airport Island); and
 - (c) along the shore of the HKLR reclamation site.

10.5 Baseline Monitoring for Ecology

- **10.5.1** Baseline for dolphin monitoring shall be established by two surveys per month in each survey area stated in Section 10.4.1 for a period of three months prior to the commencement of works and agreed with AFCD. The purpose of the baseline monitoring is to establish pre-construction conditions prior to the commencement of the works and to demonstrate the suitability of the proposed monitoring method.
- **10.5.2** Baseline for underwater noise shall be established prior to the commencement of works in the waters to the west of Airport, and agreed with AFCD.
- **10.5.3** Baseline for dolphin north-south movement across the bridge alignment shall be established prior to the commencement of works and agreed with AFCD.
- **10.5.4** Baseline for mudflat ecology shall be established prior to the commencement of works and agreed with AFCD.
- **10.5.5** As this project will last for a few years, the ET Leader should seek approval from the IEC, AFCD and EPD on an appropriate methodology and parameters to be recorded. A detailed ecological monitoring plan with specification and detailed methodology will be prepared prior to the baseline monitoring, and submitted to AFCD and EPD for approval.

10.6 Impact Monitoring for Ecology

- **10.6.1** Dolphin monitoring will be conducted twice a month in each survey area stated in Section 10.4.1 throughout the entire construction period.
- **10.6.2** Construction-phase underwater noise monitoring will be conducted for 10 days from the start of the bored piling activities for the first three pier sites during the bored piling process in the first three sites in the waters to the west of Airport.

- **10.6.3** Dolphin behaviour in response to bored piling and movement near the bored piling sites will be monitored at the three pier sites for 30 days from the start of bored piling activities in the waters to the west of Airport.
- **10.6.4** If the impact monitoring results indicate that the density or the distribution pattern of CWD has changed, the ET should inform AFCD and investigate the possible causes of the change. Appropriate actions should be recommended and additional mitigation measures should be implemented as necessary. The monitoring results should be made available within a reasonable short period to be agreed with the EPD, ER and IEC.
- **10.6.5** Mudflat monitoring will be conducted quarterly during the construction period. If the impact monitoring results indicate that the density or the distribution pattern of intertidal fauna and seagrasses has changed, the ET should inform AFCD and investigate the possible causes of the change. Appropriate actions should be recommended and additional mitigation measures should be implemented as necessary. The monitoring results should be made available within a reasonable short period to be agreed with the EPD, ER and IEC.

10.7 Post-construction Monitoring for Ecology

10.7.1 The dolphin monitoring and mudflat ecological monitoring will be conducted in the post-construction phase at least for 2 year after completion of construction.

10.8 Event and Action Plan

10.8.1 The Action and Limit levels and event-action plan for ecology are not determined in this manual but will be proposed by Ecologist or respective specialists of the Environmental Team based upon the baseline monitoring data, and agreed by AFCD and EPD.

11 FISHERIES

11.1 Summary

- **11.1.1** The EIA report identified and assessed the potential impacts related to fisheries and marine culture.
- **11.1.2** The water quality monitoring and audit requirements are included in *Section 9 Water Quality*.
- **11.1.3** As mentioned in the EIA report, no further monitoring and audit for fisheries are required.

12 CULTURAL HERITAGE

12.1 Summary

12.1.1 Mitigation measures are not required for built heritage and terrestrial archaeology. As a precautionary measures however, periodic monitoring of construction works should be conducted to ensure the avoidance of any impacts on Sha Lo Wan (West) Archaeological Site. Access to Sha Lo Wan (West) Archaeological site for works areas and storage of construction equipment is not allowed.

13 HAZARD TO LIFE

13.1 Summary

13.1.1 The EIA report identified that the risks lie well within the acceptable criteria of Annex 4 of the Technical Memorandum and no additional mitigation members are considered necessary or justified. No monitoring and audit is therefore required.

14 LANDSCAPE & VISUAL IMPACT

14.1 Introduction

14.1.1 The EIA has recommended landscape and visual mitigation measures (refer to Section 14 of EIA Report) to be undertaken during both the construction and operation phases of the project. This section outlines the monitoring and audit of these measures.

14.2 Monitoring Details

14.2.1 The design, implementation and maintenance of landscape mitigation measures should be checked to ensure that any potential conflicts between the proposed landscape measures and any other works of the project would be resolved as early as practical without affecting the implementation of the mitigation measures.

Stage	Monitoring Task	Monitoring Report	Form of Approval	Frequency
Detailed Design	Checking of design works against the recommendations of the landscape and visual impact assessments within the EIA should be undertaken during detailed design phase, to ensure that they fulfil the intention of the mitigation measures. Any changes to the design, including design changes on site should also be checked.	Not Required	Not Required	At the end of the Detailed Design Phase
Construction	Checking of the contractor's operations during the construction period.	Report on Contractor's compliance, by ET*	Counter- signature of report by IEC	Bi-weekly
Establishment Works	Checking of the planting works during the 12-month Establishment Period after completion of the construction works.	Report on Contractor's compliance, by ET	Counter- signature of report by IEC	Every 2 months
Long Term Management (10 year)	anagement management of the planting		Counter- signature of report by Management Agency	Annually

Table 14.1 Monitoring Programme

Notes:

• Environmental Team (ET) – employed by the Contractor;

• Environmental Permit (EP).

Detailed Design Phase

14.2.2 The mitigation measures, which are proposed in the EIA to mitigate the landscape and visual impacts, should be embodied into the detailed engineering design, landscape design drawings and contract documents. The Detailed Design should be checked to ensure that the measures are fully incorporated. Potential conflicts with civil engineering, geotechnical, structural, lighting, signage, drainage and underground utilities should resolved as early as practical.

- **14.2.3** The following mitigation measures are proposed to avoid and reduce the identified impacts.
 - Minimize the footprint of project and that the quantity of landscape character units and landscape resources affected;
 - Minimize temporary works areas for construction works;
 - Undertaking good site practices by applying hydroseeding on temporary stockpiles and reclamation areas;
 - Conservation of topsoil for reuse;
 - Waste limitation by recycling of felled trees into woodchip mulch for use in landscaped areas.
- **14.2.4** The following design measures will be developed during detailed design stage to remedy and compensate unavoidable impacts:
 - Roadside planting and planting along the edge of the reclamation is proposed;
 - Transplanting of mature trees in good health and amenity value where appropriate and reinstatement of areas disturbed during construction by compensatory hydro-seeding and planting;
 - Protection measures for the trees to be retained during construction activities;
 - Optimizing the sizes and spacing of the bridge columns;
 - Fine-tuning the location of the bridge columns to avoid visually-sensitive locations;
 - Aesthetic design of the bridge form and its structural elements for HKLR, e.g. parapet, soffit, columns, lightings and so on;
 - Considering the decorative urban design elements for HKLR, e.g. decorative road lightings;
 - Maximizing new tree, shrub and other vegetation planting to compensate tree felled and vegetation removed;
 - Providing planting area around peripheral of HKLR and HKBCF for tree planting screening effect;
 - Providing salt-tolerant native trees along the planter strip at affected seawall and newly reclaimed coastline.
 - For HKBCF, providing aesthetic architectural design on the related buildings (e.g. similar materials for PCB building facade to Airport buildings, roof planting and subtle materials for other facilities buildings and so on), and the related infrastructure (e.g. parapet planting and transparent cover for elevated footbridges) to provide harmonic atmosphere of the HKBCF.
 - Fine-tuning the sizes of the structural members to minimize the bulkiness of buildings and adjustment of building arrangement to minimise disturbance to surrounding vegetation in the HKBCF.
 - For HKLR, providing aesthetic design on the viaduct, tunnel portals, atgrade roads and reclamation (e.g. subtle colour tone and slim form for viaduct to minimize the bulkiness of the structure and to blend the viaduct better with the background environment, featured form of tunnel portals, roadside planting along at-grade roads and landscape berm on & planting along edge of reclamation area) to beautify the HKLR alignment (refer to Figure 14.4.3).

	Description of Mitigation Measures
During Construction	Mitigate both Landscape and Visual Impacts
Phase	G1. Grass-hydroseed bare soil surface and stock pile areas.
	G2. Add planting strip and automatic irrigation system if appropriate at some portions of bridge footbridge to screen bridge and traffic.
	G3. For HKLR, providing aesthetic design on the viaduct, tunnel portals, at-grade roads ar reclamation (e.g. subtle colour tone and slim form for viaduct, featured form of tunnel portals, roadsi planting along at-grade roads and landscape berm on & planting along edge of reclamation area) beautify the HKLR alignment.
	G4. For HKBCF, providing aesthetic architectural design on the related buildings (e.g. similar materia for PCB building facade to Airport buildings, roof planting and subtle materials for other faciliti buildings and so on), and the related infrastructure (e.g. parapet planting and transparent cover elevated footbridges) to provide harmonic atmosphere of the HKBCF (see Figure 14.3.1 for example).
	G5. Vegetation reinstatement and upgrading to disturbed areas.
	G6. Maximize new tree, shrub and other vegetation planting to compensate tree felled and vegetati removed.
	G7. Provide planting area around peripheral of and within HKBCF and HKLR for tree screening buf effect.
	G8. Plant salt tolerant native tree and shrubs etc along the planter strip at affected seawall. G9. Reserve of loose natural granite rocks for re-use. Provide new coastline to adopt "natural-look" means of using armour rocks in the form of natural rock materials and planting strip ar accommodating screen buffer to enhance "natural-look" of the new coastline (see Figure 14.4.2 example).
	<u>Mitigate Visual Impacts</u> V1.Minimize time for construction activities during construction period.
	V2.Provide screen hoarding at the portion of the project site / works areas / storage areas near VSI who have close low-level views to the Project during HKLR & HKBCF construction.
During Operation Phase	<u>Mitigate both Landscape and Visual Impacts</u> G10. Provide proper planting maintenance on the new planting areas to enhance the aesthetic degree V3. Lighting design to minimize glare at night. Decorative road lighting to be considered during detail design stage.

14.2.5 The following mitigation measures should be monitored during construction and operation phases:

Note:

• Figure 14.3.1 - Landscape Master Plan showing the general arrangement of HKBCF with mitigation.

- This Plan is preliminary only and subject to further development in detailed design stage.
- Figure 14.4.2 Details of mitigation measure G9 for the new coastline.
- **14.2.6** An implementation programme will be prepared as required by TM-EIAO. Reference will be made to the *ETWB TC(W) No. 2/2004 on Maintenance of Vegetation and Hard Landscape Features* which defines the management and maintenance responsibilities for natural vegetation and landscape works, including both softworks and hardworks, and the authorities for tree preservation and felling. The format of the preliminary arrangement of implementation programme is listed below:

Table 14-17	Proposed format for Preliminary Funding, Implementation, Management and
	Maintenance Proposal

Mitigation items	Funding & Implementation unit (See Remark)	Maintenance unit (See Remark)
During Construction		
V1 and V2	Project Proponent (i.e. HyD)	The Contractor
G3 and G4	Project Proponent / Initiating Department (e.g. the relevant User Department of the building)	Project Proponent / Initiating Department (e.g. the relevant User Department of the building)
G1, G2, G3, G6, G7, G8 and G9	Project Proponent (i.e. HyD)	HyD / LCSD
During Operation		
V3	Project Proponent (i.e. HyD)	HyD
G10	Project Proponent (i.e. HyD)	HyD / LCSD

Note: The proposed mitigation measures and arrangements are tentative. The responsible parties are also tentative and subject to further agreements amongst the Government Departments.

Construction Phase & Establishment Period

- **14.2.7** The implementation of landscape construction works and subsequent maintenance operations during the 12-month Establishment Period must be supervised by qualified Landscape Resident Site Staff (Registered Landscape Architect or Professional Member of the Hong Kong Institute of Landscape Architects).
- **14.2.8** Measures to mitigate landscape and visual impacts during construction should be checked to ensure compliance with the intended aims of the measures.
- **14.2.9** The progress of the engineering works shall be regularly reviewed on site to identify the earliest practical opportunities for the landscape works to be undertaken.

Long Term Management (10 Years)

14.2.10 The planting works shall be monitored during the first 10 years of the operation phase of the project. Any areas of vegetation which is failed to establish, should be corrected by the relevant maintenance parties at the earliest opportunity. The maintenance requirement of the planting works stated under the 10-Year Management Programme is included in the monitoring requirement.

14.3 Baseline Monitoring

14.3.1 A photographic record of the site at the time of the contractor's possession of the site shall be prepared by the Contractor and approved by the ER. The approved photographic record shall be submitted to the Project Proponent, ET, IEC and EPD for record.

14.4 Action Plan for Landscape and Visual Works

		AC	CTION								
EVENT	ET	IEC	ER	CONTRACTOR							
Conflicts occur	 Check Contractor's proposed remedial design conforms to the requirements of EP and prepare checking report(s) 	 Check and endorse ET's report(s) Check and certify Contractor's proposed remedial design 	Supervise the Contractor to carry out the proposed remediation work	 Propose remedial design and carry out the proposed work 							

Table 14.2 Action Plan

15 SITE ENVIRONMENTAL AUDIT

15.1 Site Inspection

- **15.1.1** Site inspection provides a direct means to initiate and enforce specified environmental protection and pollution control measures. These shall be undertaken routinely to inspect construction activities in order to ensure that appropriate environmental protection and pollution control mitigation measures are properly implemented. Site inspection is one of the most effective tools to enforce the environmental protection requirements at the works area.
- **15.1.2** The ET Leader shall be responsible for formulating the environmental site inspection, the deficiency and action reporting system, and for carrying out the site inspection works. Within 21 days of the construction contract commencement, he shall submit a proposal for site inspection and deficiency and action reporting procedures to the Contractor for agreement, and to the ER for approval. The ET's proposal for rectification would be made known to the IEC.
- **15.1.3** Regular site inspections shall be carried out at least once per week. The areas of inspection shall not be limited to the environmental situation, pollution control and mitigation measures within the site. It should also review the environmental situations outside the works area which is likely to be affected, directly or indirectly, by the site activities. The ET Leader shall make reference to the following information in conducting the inspection:
 - (i) EIA recommendations on environmental protection and pollution control mitigation measures;
 - (ii) works progress and programme;
 - (iii) individual works methodology proposals (which shall include proposal on associated pollution control measures);
 - (iv) contract specifications on environmental protection;
 - (v) relevant environmental protection and pollution control laws; and
 - (vi) previous site inspection results.
- **15.1.4** The Contractor shall keep the ET Leader updated with all relevant information on the construction contract necessary for him to carry out the site inspections. Inspection results and associated recommendations for improvements to the environmental protection and pollution control works shall be submitted to the IEC and the Contractor within 1 working day. The Contractor shall follow the procedures and time-frame as stipulated in the environmental site inspection, and the deficiency and action reporting system formulated by the ET Leader, to report on any remedial measures subsequent to the site inspections.
- **15.1.5** Ad-hoc site inspections shall also be carried out if significant environmental problems are identified. Inspections may also be required subsequent to receipt of an environmental complaint, or as part of the investigation work, as specified in the Action Plan for environmental monitoring and audit.

15.2 Compliance with Legal and Contractual Requirements

- **15.2.1** There are contractual environmental protection and pollution control requirements as well as environmental protection and pollution control laws in Hong Kong with which construction activities must comply.
- **15.2.2** In order that the works comply with the contractual requirements, all works method statements submitted by the Contractor to the ER for approval shall be sent to the ET Leader for vetting to ensure sufficient environmental protection and pollution control measures have been included. The implementation schedule of mitigation measures is summarised in Appendix B.

- **15.2.3** The ET Leader shall also review the progress and programme of the works to check that relevant environmental laws have not been violated, and that any foreseeable potential for violating laws can be prevented.
- **15.2.4** The Contractor shall regularly copy relevant documents to the ET Leader so that checking can be carried out. The document shall at least include the updated Works Progress Reports, updated Works Programme, any application letters for different licence / permits under the environmental protection laws, and copies of all valid licences / permits. The site diary shall also be available for the ET Leader's inspection upon his request.
- **15.2.5** After reviewing the document, the ET Leader shall advise the IEC and Contractor of any non-compliance with contractual and legislative requirements on environmental protection and pollution control for them to take follow-up actions. If the ET Leader's review concludes that the current status on licence / permit application and any environmental protection and pollution control preparation works may result in potential violation of environmental protection and pollution control requirements, he shall also advise the Contractor and the ER accordingly.
- **15.2.6** Upon receipt of the advice, the Contractor shall undertake immediate actions to correct the situation. The ER shall follow up to ensure that appropriate action has been taken in order to satisfy contractual and legal requirements.

15.3 Environmental Complaints

- **15.3.1** Complaints shall be referred to the ET Leader for action. The ET Leader shall undertake the following procedures upon receipt of any complaint:
 - (i) log complaint and date of receipt onto the complaint database and inform the IEC immediately;
 - (ii) investigate the complaint to determine its validity, and assess whether the source of the problem is due to works activities;
 - (iii) identify mitigation measures in consultation with the IEC if a complaint is valid and due to works;
 - (iv) advise the Contractor if mitigation measures are required;
 - (v) review the Contractor's response to identified mitigation measures, and the updated situation;
 - (vi) if the complaint is transferred from the EPD, submit interim report to the EPD on status of the complaint investigation and follow-up action within the time frame assigned by the EPD;
 - (vii) undertake additional monitoring and audit to verify the situation if necessary, and review that circumstances leading to the complaint do not recur;
 - (viii) report investigation results and subsequent actions to complainant (if the source of complaint is EPD, the results should be reported within the timeframe assigned by the EPD); and
 - (ix) record the complaint, investigation, the subsequent actions and the results in the monthly EM&A reports.

16 REPORTING

16.1 General

- **16.1.1** Reports can be provided in an electronic medium upon agreeing the format with the ER and EPD. This would enable a transition from a paper / historic and reactive approach to an electronic / real time proactive approach. All the monitoring data (baseline and impact) shall also be submitted on diskettes or other approved media. The formats for air quality, noise and water quality monitoring data to be submitted shall be separately agreed.
- **16.1.2** The ET is responsible for establishing and maintaining a dedicated website throughout the entire construction period for publishing the all the relevant environmental monitoring data (including but not limited to the baseline and impact monitoring). The ET shall propose the format and functionality of the website for agreement with the ER and IEC prior to publishing of data. Once the monitoring data are available (eg noise, dust, water quality etc) and vetted by the IEC, the ET is responsible to upload the relevant data to the dedicated website.
- **16.1.3** Types of reports that the ET Leader shall prepare and submit include baseline monitoring report, monthly EM&A report, quarterly EM&A summary report and final EM&A review report. In accordance with Annex 21 of the EIAO-TM, a copy of the monthly, quarterly summary and final review EM&A reports shall be made available to the Director of Environmental Protection.

16.2 Baseline Monitoring Report

- **16.2.1** The ET Leader shall prepare and submit a Baseline Environmental Monitoring Report within 10 working days of completion of the baseline monitoring. Copies of the Baseline Environmental Monitoring Report shall be submitted to the Contractor, the IEC, the ER and EPD. The ET Leader shall liaise with the relevant parties on the exact number of copies they require. The report format and baseline monitoring data format shall be agreed with the EPD prior to submission.
- **16.2.2** The baseline monitoring report shall include at least the following:
 - (i) up to half a page executive summary;
 - (ii) brief project background information;
 - (iii) drawings showing locations of the baseline monitoring stations;
 - (iv) monitoring results (in both hard and diskette copies) together with the following information:
 - monitoring methodology;
 - name of laboratory and types of equipment used and calibration details;
 - parameters monitored;
 - monitoring locations;
 - monitoring date, time, frequency and duration; and
 - quality assurance (QA) / quality control (QC) results and detection limits;
 - (v) details of influencing factors, including:
 - major activities, if any, being carried out on the site during the period;
 - weather conditions during the period; and
 - other factors which might affect results;
 - (vi) determination of the Action and Limit Levels for each monitoring parameter and statistical analysis of the baseline data, the analysis shall conclude if

there is any significant difference between control and impact stations for the parameters monitored;

- (vii) revisions for inclusion in the EM&A Manual; and
- (viii) comments, recommendations and conclusions.

16.3 Monthly EM&A Reports

- **16.3.1** The results and findings of all EM&A work required in the Manual shall be recorded in the monthly EM&A reports prepared by the ET Leader. The EM&A report shall be prepared and submitted within 10 working days of the end of each reporting month, with the first report due the month after construction commences. Each monthly EM&A report shall be submitted to the following parties: the Contractor, the IEC, the ER and EPD. Before submission of the first EM&A report, the ET Leader shall liaise with the parties on the required number of copies and format of the monthly reports in both hard copy and electronic medium.
- **16.3.2** The ET leader shall review the number and location of monitoring stations and parameters every six months, or on as needed basis, in order to cater for any changes in the surrounding environment and the nature of works in progress.

First Monthly EM&A Report

- **16.3.3** The first monthly EM&A report shall include at least the following:
 - (i) Executive summary (1-2 pages):
 - breaches of Action and Limit levels;
 - complaint log;
 - notifications of any summons and successful prosecutions;
 - · reporting changes; and
 - future key issues.
 - (ii) Basic project information:
 - project organisation including key personnel contact names and telephone numbers;
 - programme;
 - management structure, and
 - works undertaken during the month.
 - (iii) Environmental status:
 - works undertaken during the month with illustrations (such as location of works, daily excavation rate, etc); and
 - drawings showing the project area, any environmental sensitive receivers and the locations of the monitoring and control stations (with co-ordinates of the monitoring locations).
 - (iv) A brief summary of EM&A requirements including:
 - all monitoring parameters;
 - environmental quality performance limits (Action and Limit levels);
 - Event-Action Plans;
 - environmental mitigation measures, as recommended in the project EIA study final report; and
 - · environmental requirements in contract documents.

- (v) Implementation status:
 - advice on the implementation status of environmental protection and pollution control / mitigation measures, as recommended in the project EIA.
- (vi) Monitoring results (in both hard and diskette copies) together with the following information:
 - monitoring methodology;
 - name of laboratory and types of equipment used and calibration details;
 - parameters monitored;
 - monitoring locations;
 - monitoring date, time, frequency, and duration;
 - weather conditions during the period;
 - · any other factors which might affect the monitoring results; and
 - QA/QC results and detection limits.
- (vii) Report on non-compliance, complaints, and notifications of summons and successful prosecutions:
 - record of all non-compliance (exceedances) of the environmental quality performance limits (Action and Limit levels);
 - record of all complaints received (written or verbal) for each media, including locations and nature of complaints investigation, liaison and consultation undertaken, actions and follow-up procedures taken, results and summary;
 - record of all notification of summons and successful prosecutions for breaches of current environmental protection / pollution control legislation, including locations and nature of the breaches, investigation, follow-up actions taken, results and summary;
 - review of the reasons for and the implications of non-compliance, complaints, summons and prosecutions including review of pollution sources and working procedures; and
 - description of the actions taken in the event of non-compliance and deficiency reporting and any follow-up procedures related to earlier non-compliance.
- (viii) Others
 - an account of the future key issues as reviewed from the works programme and work method statements;
 - advice on the solid and liquid waste management status; and
 - comments (for examples, effectiveness and efficiency of the mitigation measures), recommendations (for example, any improvement in the EM&A programme) and conclusions.

Subsequent EM&A Reports

- **16.3.4** Subsequent monthly EM&A reports shall include the following:
 - (i) Executive summary (1 2 pages):
 - breaches of Action and Limit levels;
 - complaints log;
 - · notifications of any summons and successful prosecutions;

- reporting changes; and
- future key issues.
- (ii) Basic project information:
 - project organisation including key personnel contact names and telephone numbers;
 - programme;
 - management structure; and
 - work undertaken during the month.
- (iii) Environmental status:
 - works undertaken during the month with illustrations (such as location of works, daily excavation rate, etc.); and
 - drawing showing the project area, any environmental sensitive receivers and the locations of the monitoring and control stations.
- (iv) Implementation status:
 - advice on the implementation status of environmental protection and pollution control / mitigation measures, as recommended in the project EIA.
- (v) Monitoring results (in both hard and diskette copies) together with the following information:
 - monitoring methodology;
 - name of laboratory and types of equipment used and calibration details;
 - parameters monitored;
 - monitoring locations;
 - monitoring date, time, frequency, and duration;
 - weather conditions during the period;
 - any other factors which might affect the monitoring results; and
 - QA / QC results and detection limits.
- (vi) Report on non-compliance, complaints, and notifications of summons and successful prosecutions:
 - record of all non-compliance (exceedances) of the environmental quality performance limits (Action and Limit levels);
 - record of all complaints received (written or verbal) for each media, including locations and nature of complaints investigation, liaison and consultation undertaken, actions and follow-up procedures taken, results and summary;
 - record of all notification of summons and successful prosecutions for breaches of current environmental protection / pollution control legislation, including locations and nature of the breaches, investigation, follow-up actions taken, results and summary;
 - review of the reasons for and the implications of non-compliance, complaints, summons and prosecutions including review of pollution sources and working procedures; and
 - description of the actions taken in the event of non-compliance and deficiency reporting and any follow-up procedures related to earlier noncompliance.

- (vii) Others
 - an account of the future key issues as reviewed from the works programme and work method statements;
 - advice on the solid and liquid waste management status; and
 - comments (for examples, effectiveness and efficiency of the mitigation measures), recommendations (for example, any improvement in the EM&A programme) and conclusions.
- (viii) Appendices
 - Action and Limit levels;
 - graphical plots of trends of monitored parameters at key stations over the past four reporting periods for representative monitoring stations annotated against the following:
 - a) major activities being carried out on site during the period;
 - b) weather conditions during the period; and
 - c) any other factors that might affect the monitoring results.
 - monitoring schedule for the present and next reporting period;
 - cumulative statistics on complaints, notifications of summons and successful prosecutions; and
 - outstanding issues and deficiencies.

16.4 Quarterly EM&A Summary Reports

- **16.4.1** A quarterly EM&A summary report of around 5 pages shall be produced and shall contain at least the following information:
 - (i) Executive summary (1 2 pages);
 - basic project information including a synopsis of the project organisation, programme, contacts of key management, and a synopsis of works undertaken during the quarter;
 - (iii) A brief summary of EM&A requirements including:
 - monitoring parameters;
 - · environmental quality performance limits (Action and Limit levels); and
 - environmental mitigation measures, as recommended in the project EIA Final Report;
 - (iv) Advice on the implementation status of environmental protection and pollution control / mitigation measures, as recommended in the project EIA Final Report, summarised in the updated implementation schedule;
 - Drawings showing the project area, any environmental sensitive receivers and the locations of the monitoring and control stations;
 - (vi) Graphical plots of any trends in monitored parameters over the past four months (the last month of the previous quarter and the present quarter) for representative monitoring stations annotated against:
 - the major activities being carried out on site during the period;
 - · weather conditions during the period; and
 - any other factors which might affect the monitoring results;
 - (vii) Advice on the solid and liquid waste management status;
 - (viii) A summary of non-compliance (exceedances) of the environmental quality performance limits (Action and Limit levels);

- (ix) A brief review of the reasons for and the implications of any non-compliance, including a review of pollution sources and working procedures;
- (x) A summary description of actions taken in the event of non-compliance and any follow-up procedures related to any earlier non-compliance;
- (xi) A summarised record of all complaints received (written or verbal) for each media, liaison and consultation undertaken, actions and follow-up procedures taken;
- (xii) Comments (for examples, a review of the effectiveness and efficiency of the mitigation measures and the performance of the environmental management system, that is, of the overall EM&A programme); recommendations (for example, any improvement in the EM&A programme) and conclusions for the quarter; and
- (xiii) Project Proponent's contacts and any hotline telephone number for the public to make enquiries.

16.5 Final EM&A Review Reports

- **16.5.1** The final EM&A report should contain at least the following information:
 - (i) Executive summary (1 2 pages);
 - (ii) Drawings showing the project area, any environmental sensitive receivers and the locations of the monitoring and control stations;
 - Basic project information including a synopsis of the project organisation, contacts of key management, and a synopsis of work undertaken during the course of the project or past twelve months;
 - (iv) A brief summary of EM&A requirements including:
 - environmental mitigation measures, as recommended in the project EIA Report;
 - environmental impact hypotheses tested;
 - environmental quality performance limits (Action and Limit levels);
 - all monitoring parameters;
 - Event-Action Plans;
 - A summary of the implementation status of environmental protection and pollution control / mitigation measures, as recommended in the project EIA Report, summarised in the updated implementation schedule;
 - (vi) Graphical plots and the statistical analysis of the trends of monitored parameters over the course of the project, including the post-project monitoring for all monitoring stations annotated against:
 - the major activities being carried out on site during the period;
 - weather conditions during the period; and
 - any other factors which might affect the monitoring results;
 - (vii) A summary of non-compliance (exceedances) of the environmental quality performance limits (Action and Limit levels);
 - (viii) A review of the reasons for and the implications of non-compliance including review of pollution sources and working procedures as appropriate;
 - (ix) A description of the actions taken in the event of non-compliance;
 - (x) A summary record of all complaints received (written or verbal) for each media, liaison and consultation undertaken, actions and follow-up procedures taken;

- (xi) A summary record of notifications of summons and successful prosecutions for breaches of the current environmental protection / pollution control legislation, locations and nature of the breaches, investigation follow-up actions taken and results;
- (xii) A review of the validity of EIA predictions and identification of shortcomings in EIA recommendations;
- (xiii) Comments (for examples, a review of the effectiveness and efficiency of the mitigation measures and of the performance of the environmental management system, that is, of the overall EM&A programme); and
- (xiv) Recommendations and conclusions (for example, a review of success of the overall EM&A programme to cost-effectively identify deterioration and to initiate prompt effective mitigatory action when necessary).

16.6 Data Keeping


16.6.1 No site-based documents (such as monitoring field records, laboratory analysis records, site inspection forms, etc.) are required to be included in the monthly EM&A reports. However, any such document shall be well kept by the ET Leader and be ready for inspection upon request. All relevant information shall be clearly and systematically recorded in the document. Monitoring data shall also be recorded in magnetic media form, and the software copy must be available upon request. Data format shall be agreed with EPD. All documents and data shall be kept for at least one year following completion of the construction contract.

16.7 Interim Notifications of Environmental Quality Limit Exceedances

16.7.1 With reference to the Event and Action Plan, when the environmental quality performance limits are exceeded, the ET Leader shall immediately notify the IEC and EPD, as appropriate. The notification shall be followed up with advice to IEC and EPD on the results of the investigation, proposed actions and success of the actions taken, with any necessary follow-up proposals. A sample template for the interim notifications is presented in **Appendix F**.

APPENDIX A

Tentative Construction Programme

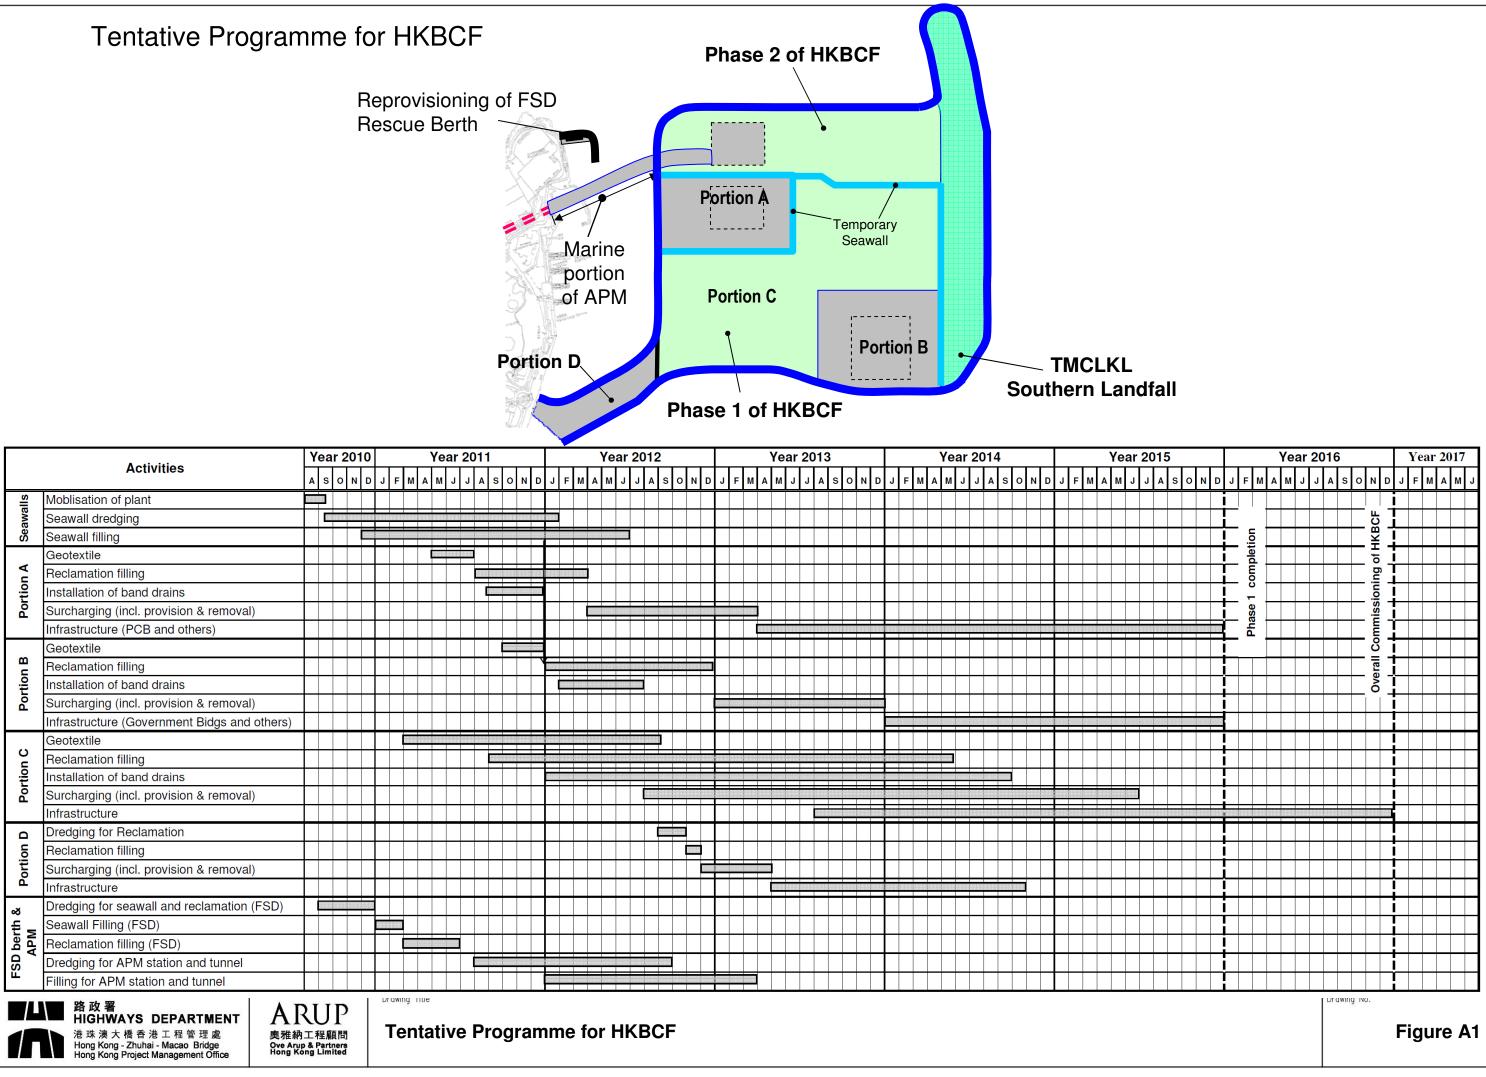



	Tentative Programme for H	KLF /	र						~	E		NAL SUST		Hong	Ka	ni en.	her	nati	onal	AI	irpo	4		2
	HZMB Main Section HKLR											Sha Lu	o War		三条の	Airpc Se	A.	ior		IT I I I I I I I I I I I I I I I I I I		enic lilf	X	Contraction and and and and and and and and and an
		-		_	/			1		Sec	tion	1	1946222900	1						R	4	「日本の		1705-18
		Ye	ar 2010	Γ		١	/ear 2	011					Year	2012		201 N.C. 171 N			1.7.9.30	Yea	ar 20	13		-
	Activities	A S	OND	J	FM	AN	/J.	J A	s o	ND	JF	M A	ΜJ	JA	s	N	J	FN	A	м	JJ	A S	0	-
-	Design + GI works			Π					1						•							<u> </u>	Ħ	
Section 1	Pile foundation + pile cap																							
Se	Superstructure of viaduct																							Ī
N	Design + GI works																							-
Section	Pile foundation + pile cap																							
Se	Superstructure of viaduct																							
	Design + GI works				İ																			
	Dredging for seawall (Portion 1)																							
	Filling for seawall (Portion 1)																							
	Dredging for Reclamation (Portion 1)																							
	Geotextile (Portion 1)																							
	Installation of band drains (Portion 1)																							
	Filling for Reclamation (Sandfill - Portion 1)																							
33	Filling for reclamation (Public fill - Portion 1)																							
Section	Surcharge (Fully-dredged area in Portion 1)																	\Box						
Se	Surcharge (Non-dredged area in Portion 1)																		ن ط					
	Dredging for seawall & reclamation (Portions 2 & 3)																							
	Filling for seawall & reclamation (Portions 2 & 3)																							
	Filling for reclamation (Public fill - Portions 2 & 3)																	\square						
	Surcharge (Portions 2 & 3)																							
	Tunnel construction (land portion)																-							Ī
	Tunnel construction (reclamation portion)																							Ī
						_		_				1					-			\rightarrow			±	





Tentative Programme for HKLR

Drawing Title

	-	-	/	~													
							X		//								
	C	ec	+:	~	•	2			1								
	3	ec	;[]	OI		J											
		CHUN	182	27		10	14113										
Jr	ig (նիս	ing		为没处												
FAS	家王		SAL SAL						水心								
								(di									
A CANNER					1 - A.	5	i,	O A									
NX XX		Lá	an	taı	1			加設	N. A.								
		2040		Ye	ear	20	14	1-6.17					Ye	ear	20	15	
J	F	М	A	М	J	J	A	S	0	Ν	D	J	F	М	A	М	J
						1											
		1				1											
												Dra					

Drawing No.

Figure A2

APPENDIX B

Environmental Mitigation Implementation Schedule

Environmental Mitigation Implementation Schedule – HKBCF & HKLR

Note: Chapters 1 to 4 of the EIA report present the background information of the Project, identified concurrent projects, objectives and scope for various environmental aspects, and description on alternative options and construction description. Chapters 5 to 14 of the EIA report present the EIA findings and mitigation measures are described below with cross-reference to the EIA Report. Chapters 15 & 16 describe the environmental monitoring requirements and conclusion.

EIA Ref.	EM&A Log Ref	Recommended Mitigation Measures	Objectives of the Recommended Measures & Main Concerns to address	Who to implement the measures?	Location of the measures	When to implement the measures?	What requirements or standards for the measures to achieve?
Air Quality	y						
S5.5.6.1	A1	 The contractor shall follow the procedures and requirements given in the Air Pollution Control (Construction Dust) Regulation 	Good construction site practices to control the dust impact at the nearby sensitive receivers to within the relevant criteria.	Contractor	All construction sites	Construction stage	To control the dust impact to within the HKAQO and TM- EIA criteria (Ref. 1- hr and 24hr TSP levels are 500 μ gm ⁻³ and 260 μ gm ⁻³ , respectively)
S5.5.6.2	A2		Good construction site practices to control the dust	Contractor	All construction sites	Construction stage	To control the dust impact to within the
		 Any excavated or stockpile of dusty material should be covered entirely by impervious sheeting or sprayed with water to maintain the entire surface wet and then removed or backfilled or reinstated where practicable within 24 hours of the excavation or unloading; 	entirely by impervious sheeting or sprayed with water to maintain he entire surface wet and then removed or backfilled or einstated where practicable within 24 hours of the excavation or unloading; Any dusty materials remaining after a stockpile is removed should be wetted with water and cleared from the surface of oads; A stockpile of dusty material should not be extend beyond the bedestrian barriers, fencing or traffic cones. The load of dusty materials on a vehicle leaving a construction site should be covered entirely by impervious sheeting to ensure				HKAQO and TM- EIA criteria (Ref. 1- hr and 24hr TSP levels are 500 µ gm ⁻³ ³ and 260 µ gm ⁻³ , respectively)
		 Any dusty materials remaining after a stockpile is removed should be wetted with water and cleared from the surface of roads; 					
		 A stockpile of dusty material should not be extend beyond the pedestrian barriers, fencing or traffic cones. 					
		 The load of dusty materials on a vehicle leaving a construction site should be covered entirely by impervious sheeting to ensure that the dusty materials do not leak from the vehicle; 					
		• Where practicable, vehicle washing facilities with high pressure water jet should be provided at every discernible or designated vehicle exit point. The area where vehicle washing takes place and the road section between the washing facilities and the exit point should be paved with concrete, bituminous materials or hardcores;					

EIA Ref.	EM&A Log Ref	Recommended Mitigation Measures	Objectives of the Recommended Measures & Main Concerns to address	Who to implement the measures?	Location of the measures	When to implement the measures?	What requirements or standards for the measures to achieve?
S5.5.6.2	A2	• When there are open excavation and reinstatement works, hoarding of not less than 2.4m high should be provided as far as practicable along the site boundary with provision for public crossing. Good site practice shall also be adopted by the Contractor to ensure the conditions of the hoardings are properly maintained throughout the construction period;	Good construction site practices to control the dust impact at the nearby sensitive receivers to within the relevant criteria.	Contractor	All construction sites	Construction stage	To control the dust impact to within the HKAQO and TM- EIA criteria (Ref. 1- hr and 24hr TSP levels are 500 µ gm ⁻³ ³ and 260 µ gm ⁻³ , respectively)
		 The portion of any road leading only to construction site that is within 30m of a vehicle entrance or exit should be kept clear of dusty materials; 					
		 Surfaces where any pneumatic or power-driven drilling, cutting, polishing or other mechanical breaking operation takes place should be sprayed with water or a dust suppression chemical continuously; Any area that involves demolition activities should be sprayed with water or a dust suppression chemical immediately prior to, during and immediately after the activities so as to maintain the entire surface wet; 					
		 Where a scaffolding is erected around the perimeter of a building under construction, effective dust screens, sheeting or netting should be provided to enclose the scaffolding from the ground floor level of the building, or a canopy should be provided from the first floor level up to the highest level of the scaffolding; 					
		 Any skip hoist for material transport should be totally enclosed by impervious sheeting; 					
		 Every stock of more than 20 bags of cement or dry pulverised fuel ash (PFA) should be covered entirely by impervious sheeting or placed in an area sheltered on the top and the 3 sides; 					

EIA Ref.	EM&A Log Ref	Recommended Mitigation Measures	Objectives of the Recommended Measures & Main Concerns to address	Who to implement the measures?	Location of the measures	When to implement the measures?	What requirements or standards for the measures to achieve?
S5.5.6.2	A2	 Cement or dry PFA delivered in bulk should be stored in a closed silo fitted with an audible high level alarm which is interlocked with the material filling line and no overfilling is allowed; Loading, unloading, transfer, handling or storage of bulk cement or dry PFA should be carried out in a totally enclosed system or facility, and any vent or exhaust should be fitted with an effective fabric filter or equivalent air pollution control system; and Exposed earth should be properly treated by compaction, turfing, hydroseeding, vegetation planting or sealing with latex, vinyl, bitumen, shotcrete or other suitable surface stabiliser within six months after the last construction activity on the construction site or part of the construction site where the exposed earth lies. 	Good construction site practices to control the dust impact at the nearby sensitive receivers to within the relevant criteria.	Contractor	All construction sites	Construction stage	To control the dust impact to within the HKAQO and TM- EIA criteria (Ref. 1- hr and 24hr TSP levels are 500 µ gm ⁻³ and 260 µ gm ⁻³ , respectively)
S5.5.6.3	A3	 The Contractor should undertake proper watering on all exposed spoil (with at least 8 times per day) throughout the construction phase. 	Control construction dust	Contractor	All construction sites	Construction stage	To control the dust impact
S5.5.6.4	A4	4) Engineer to incorporate the controlled measures into the Particular Specification (PS) for the civil work. The PS should also draw the contractor's attention to the relevant latest Practice Notes issued by EPD.	Control construction dust	Engineer	All construction sites	Design Stage	Air Pollution Control (Construction Dust) Regulation
S5.5.6.4	A5	 Implement regular dust monitoring under EM&A programme during the construction stage. 	Monitor the 24 hr and 1hr TSP levels at the representative dust monitoring stations to ensure compliance with relevant criteria throughout the construction period.	Contractor	Selected representative dust monitoring station	Construction stage	 Air Pollution Control (Construction Dust) Regulation To control the dust impact to within the HKAQO and TM-EIA criteria (Ref. 1-hr and 24hr TSP levels are 500 µ gm⁻³ and 260 µ gm⁻³, respectively)

EIA Ref.	EM&A Log Ref	Recommended Mitigation Measures	Objectives of the Recommended Measures & Main Concerns to address	Who to implement the measures?	Location of the measures	When to implement the measures?	What requirements or standards for the measures to achieve? • Air Pollution
S5.5.7.1	A6	 The following mitigation measures should be adopted to prevent fugitive dust emissions for concrete batching plant: Loading, unloading, handling, transfer or storage of any dusty materials should be carried out in totally enclosed system; All dust-laden air or waste gas generated by the process operations should be properly extracted and vented to fabric filtering system to meet the emission limits for TSP; Vents for all silos and cement/pulverised fuel ash (PFA) weighing scale should be fitted with fabric filtering system; The materials which may generate airborne dusty emissions should be wetted by water spray system; All receiving hoppers should be enclosed on three sides up to 3m above unloading point; All conveyor transfer points should be totally enclosed; All access and route roads within the premises should be paved and wetted; and Vehicle cleaning facilities should be provided and used by all concrete trucks before leaving the premises to wash off any dust on the wheels and/or body. 	Monitor the 24 hr and 1hr TSP levels at the representative dust monitoring stations to ensure compliance with relevant criteria throughout the construction period.		representative dust monitoring station	stage	Control (Construction Dust) Regulation • To control the dust impact to within the HKAQO and TM-EIA criteria (Ref. 1-hr and 24hr TSP levels are 500 µ gm ⁻³ and 260 µ gm ⁻³ , respectively)
S5.5.2.7	A7	 The following mitigation measures should be adopted to prevent fugitive dust emissions at barging point: All road surface within the barging facilities will be paved; Dust enclosures will be provided for the loading ramp; Vehicles will be required to pass through designated wheels wash facilities; and Continuous water spray at the loading points. 	Control construction dust	Contractor	All construction sites	Construction stage	Air Pollution Control (Construction Dust) Regulation

EIA Ref.	EM&A Log Ref	Recommended Mitigation Measures	Objectives of the Recommended Measures & Main Concerns to address	Who to implement the measures?	Location of the measures	When to implement the measures?	What requirements or standards for the measures to achieve?
		e (Air borne)					-
S6.4.10	N1	 Use of good site practices to limit noise emissions by considering the following: only well-maintained plant should be operated on-site and plant should be serviced regularly during the construction programme; machines and plant (such as trucks, cranes) that may be in intermittent use should be shut down between work periods or should be throttled down to a minimum; plant known to emit noise strongly in one direction, where possible, be orientated so that the noise is directed away from nearby NSRs; silencers or mufflers on construction equipment should be properly fitted and maintained during the construction works; mobile plant should be sited as far away from NSRs as possible and practicable; material stockpiles, mobile container site officer and other structures should be effectively utilised, where practicable, to screen noise from on-site construction activities. 	Control construction airborne noise by means of good site practices	Contractor	All construction sites	Construction stage	Noise Control Ordinance
S6.4.11	N2	 2) Install temporary hoarding located on the site boundaries between noisy construction activities and NSRs. The conditions of the hoardings shall be properly maintained throughout the construction period. 	Reduce the construction noise levels at low-level zone of NSRs through partial screening.	Contractor	All construction sites	Construction stage	Noise Control Ordinance Annex 5, TM-EIA
S6.4.12	N3	 Install movable noise barriers (typically density @14kg/m²), acoustic mat or full enclosure close to noisy plants including air compressor, generators, saw. 	Screen the noisy plant items to be used at all construction sites	Contractor	For plant items listed in Appendix 6D of the EIA report at all construction sites	Construction stage	 Noise Control Ordinance Annex 5, TM-EIA 75dB(A) for residential premises The movable barrier should achieve at least 5dB(A) and the full enclosure should be designed to achieve 10dB(A)

EIA Ref.	EM&A Log Ref	Recommended Mitigation Measures	Objectives of the Recommended Measures & Main Concerns to address	Who to implement the measures?	Location of the measures	When to implement the measures?	What requirements or standards for the measures to achieve?
S6.4.13	N4	 Select "Quiet plants" which comply with the BS 5228 Part 1 or TM standards. 	Reduce the noise levels of plant items	Contractor	For plant items listed in Appendix 6D of the EIA report at all construction sites	Construction stage	Noise Control Ordinance & its TM Annex 5, TM-EIA
S6.4.14	N5	5) Sequencing operation of construction plants where practicable.	Operate sequentially within the same work site to reduce the construction airborne noise	Contractor	All construction sites where practicable	Construction stage	Noise Control Ordinance Annex 5, TM-EIA
	N6	6) Implement a noise monitoring under EM&A programme.	Monitor the construction noise levels at the selected representative locations	Contractor	Selected representative noise monitoring station	Construction stage	Noise Control Ordinance Annex 5, TM-EIA 75dB(A) for residential premises
Operation	al Noise		•				
S6.8.4	N7	 The maximum allowable Sound Power Level (SWLs) for the following shall be compiled with during the selection of facility equipment. Sewage Treatment Plant; Electric Substation; Seawater Intake; and Ventilation Building for the Scenic Hill Tunnel. 	Ensure the compliance of operational noise at the sensitive receivers	Engineer	Fixed noise sources	Design stage	• NCO and its TM • TM-EIA
	N8	 The Engineer shall incorporate the requirements for noise commissioning of fixed plant noise sources in the Particular Specification. 	Ensure compliance with relevant requirements	Engineer	Fixed noise sources	Design stage	NCO and its TM TM-EIA
Sediment	t						
S7.3	S1	 The requirements as recommended in ETWB TC 34/2002 Management of Dredged/Excavated Sediment shall be included in the Particular Specification as appropriate. 	Develop sediment disposal arrangement	Engineer	All construction sites	Design stage	Waste Disposal Ordinance ETWB TC 34/2002

EIA Ref.	EM&A Log Ref	Recommended Mitigation Measures	Objectives of the Recommended Measures & Main Concerns to address	Who to implement the measures?	Location of the measures	When to implement the measures?	What requirements or standards for the measures to achieve?
Waste Ma	nagemen	t (Construction Waste)					
S8.3.8	WM1	 <u>Construction and Demolition Material</u> The following mitigation measures should be implemented in handling the waste: Maintain temporary stockpiles and reuse excavated fill material for backfilling and reinstatement; Carry out on-site sorting; Make provisions in the Contract documents to allow and promote the use of recycled aggregates where appropriate; Adopt 'Selective Demolition' technique to demolish the existing structures and facilities with a view to recovering broken concrete effectively for recycling purpose, where possible; Implement a trip-ticket system for each works contract to ensure that the disposal of C&D materials are properly documented and verified; and Implement an enhanced Waste Management Plan similar to ETWBTC (Works) No. 19/2005 – "Environmental Management on Construction Sites" to encourage on-site sorting of C&D materials and to minimize their generation during the course of construction. In addition, disposal of the C&D materials onto any sensitive locations such as agricultural lands, etc. should be avoided. The Contractor shall propose the final disposal sites to the Project Proponent and get its approval before implementation 	Good site practice to minimize the waste generation and recycle the C&D materials as far as practicable so as to reduce the amount for final disposal	Contractor	All construction sites	Construction stage	Land (Miscellaneous Provisions) Ordinance Waste Disposal Ordinance ETWB TC 19/2005

EIA Ref.	EM&A Log Ref	Recommended Mitigation Measures	Objectives of the Recommended Measures & Main Concerns to address	Who to implement the measures?	Location of the measures	When to implement the measures?	What requirements or standards for the measures to achieve?
S8.3.9 -	WM2	<u>C&D Waste</u>	Good site practice to minimize the waste	Contractor	All construction sites	Construction stage	Land (Miscellaneous
S8.3.11	 Standard formwork or pre-fabrication should be used as far as practicable in order to minimise the arising of C&D materials. The use of more durable formwork or plastic facing for the construction works should be considered. Use of wooden hoardings should not be used, as in other projects. Metal hoarding should be used to enhance the possibility of recycling. The purchasing of construction materials will be carefully planned in order to avoid over ordering and wastage. The Contractor should recycle as much of the C&D materials as possible on-site. Public fill and C&D waste should be segregated and stored in different containers or skips to enhance reuse or recycling of materials and their proper disposal. Where practicable, concrete and masonry can be crushed and used as fill. Steel reinforcement bar can be used by scrap steel mills. Different areas of the sites should be considered for such segregation and storage. 			Provisions) Ordinance • Waste Disposal Ordinance • ETWB TC 19/2005			
		possible on-site. Public fill and C&D waste should be segregated and stored in different containers or skips to enhance reuse or recycling of materials and their proper disposal. Where practicable, concrete and masonry can be crushed and used as fill. Steel reinforcement bar can be used by scrap steel mills. Different areas of the sites should be considered for such					
S8.2.12	WM3	Chemical Waste	Control the chemical waste	Contractor	All construction sites	Construction	 Waste Disposal (Chemical Waste) General) Regulation Code of Practice on the Packaging,
- S8.3.15		 Chemical waste that is produced, as defined by Schedule 1 of the Waste Disposal (Chemical Waste) (General) Regulation, should be handled in accordance with the Code of Practice on the Packaging, Labelling and Storage of Chemical Wastes. 	Regulation, Practice on astes. s should be to corrosion, sed; have a on has been and Chinese lule 2 of the arly labelled closed on at bunding of olume of the ste stored in e ventilation;			stage	
		 Containers used for the storage of chemical wastes should be suitable for the substance they are holding, resistant to corrosion, maintained in a good condition, and securely closed; have a capacity of less than 450 liters unless the specification has been approved by the EPD; and display a label in English and Chinese in accordance with instructions prescribed in Schedule 2 of the regulation. 					Labelling and Storage of Chemical Waste
		• The storage area for chemical wastes should be clearly labelled and used solely for the storage of chemical waste; enclosed on at least 3 sides; have an impermeable floor and bunding of sufficient capacity to accommodate 110% of the volume of the largest container or 20 % of the total volume of waste stored in that area, whichever is the greatest; have adequate ventilation; covered to prevent rainfall entering; and arranged so that incompatible materials are adequately separated.					

EIA Ref.	EM&A Log Ref	Recommended Mitigation Measures	Objectives of the Recommended Measures & Main Concerns to address	Who to implement the measures?	Location of the measures	When to implement the measures?	What requirements or standards for the measures to achieve?
		 Disposal of chemical waste should be via a licensed waste collector; be to a facility licensed to receive chemical waste, such as the Chemical Waste Treatment Centre which also offers a chemical waste collection service and can supply the necessary storage containers; or be to a reuser of the waste, under approval from the EPD. 					
S8.3.16	WM4	 <u>Sewage</u> Adequate numbers of portable toilets should be provided for the workers. The portable toilets should be maintained in a state, which will not deter the workers from utilizing these portable toilets. Night soil should be collected by licensed collectors regularly. 	Proper handling of sewage from worker to avoid odour, pest and litter impacts	Contractor	All construction sites	Construction stage	Waste Disposal Ordinance
S8.3.17	WM5	 <u>General Refuse</u> General refuse generated on-site should be stored in enclosed bins or compaction units separately from construction and chemical wastes. A reputable waste collector should be employed by the Contractor to remove general refuse from the site, separately from construction and chemical wastes, on a daily basis to minimize odour, pest and litter impacts. Burning of refuse on construction sites is prohibited by law. Aluminium cans are often recovered from the waste stream by individual collectors if they are segregated and made easily accessible. Separate labelled bins for their deposit should be provided if feasible. Office wastes can be reduced through the recycling of paper if volumes are large enough to warrant collection. Participation in a local collection scheme should be considered by the Contractor. In addition, waste separation facilities for paper, aluminum cans, plastic bottles etc., should be provided. Training should be provided to workers about the concepts of site cleanliness and appropriate waste management procedure, including reduction, reuse and recycling of wastes. 	Minimize production of the general refuse and avoid odour, pest and litter impacts	Contractor	All construction sites	Construction stage	Waste Disposal Ordinance

EIA Ref.	EM&A Log Ref	Recommended Mitigation Measures	Objectives of the Recommended Measures & Main Concerns to address	Who to implement the measures?	Location of the measures	When to implement the measures?	What requirements or standards for the measures to achieve?
		t (Operational Waste)					
S8.4.3	WM6	<u>Chemical Waste</u> The requirements given in the Code of Practice on the Packaging, Labelling and Storage of Chemical Wastes should be followed in handling of these chemical wastes. A trip-ticket system should be operated in accordance with the Waste Disposal (Chemical Waste) (General) Regulation to monitor all movements of chemical wastes which will be collected by a licensed collector to a licensed facility for final treatment and disposal.	Minimize production of the waste	Operator	All logistic lots	Operational stage	Waste Disposal Ordinance
Water Qua	ality (Con	struction Phase)		1		1	
<u>S9.11.1 –</u> S9.11.1.2		 Mitigation during the marine works to reduce impacts to within acceptable levels have been recommended and will comprise a series of measures that restrict the method and sequencing of dredging/backfilling, as well as protection measures. Details of the measures are provided below and summarised in the Environmental Mitigation Implementation Schedule in EM&A Manual. Construction of seawalls to be advanced by at least 100-200m before the main reclamation dredging and filling can commence. It should be noted that the protection by advanced seawall is a dynamic process depending on the progress of the construction activities and the stage when such protection could be realised is illustrated in Figure 9.2 and detailed in Appendix 9D6 of the EIA Report. The part of the works where such measures can be undertaken for the majority of the time includes the following locations: TMCLKL northern reclamation (after formation of the nips); 	To control construction water quality	Contractor	During seawall dredging and filling	Construction stage	TM-EIAO
		 Reclamation dredging and filling for Portion B of HKBCF; 					
		 Reclamation filling for Portion C of HKBCF;- Reclamation filling for Portion D of HKBCF; Reclamation filling for FSD berth of HKBCF; and 					
		- Reclamation dredging and filling for Portion 1 of HKLR;					

EIA Ref.	EM&A Log Ref	Recommended Mitigation Measures	Objectives of the Recommended Measures & Main Concerns to address	Who to implement the measures?	Location of the measures	When to implement the measures?	What requirements or standards for the measures to achieve?
S9.11.1 – S9.11.1.2	W1	 Export for dredged spoils from NWWCZ avoiding exerting high demand on the disposal facilities in the NWWCZ and, hence, minimise potential cumulative impacts; 	To control construction water quality	Contractor	During seawall dredging and filling	Construction stage	TM-EIAO
		 For the marine viaducts of HKLR, the bored piling will be undertaken within a metal casing; 					
		 A maximum of 30% public fill shall be used for all backfilling below -2.5mPD for the southern reclamation of TMCLKL, HKBCF and HKLR projects; 					
		 where public fill is proposed for filling below -2.5mPD, the fine content in the public fill will be controlled to 25%; 					
		 silt curtains (cage type) will be applied round all grab dredgers during the HKBCF, HKLR and TMCLKL southern reclamation works; 					
		 single layer silt curtains will be applied around all works; 					
		 when constructing Portion D of the HKBCF, one side of the seawall crossing the channel should be constructed first and prior to the other works. This would reduce the maximum flow speed across the channel and enhance the effectiveness of other mitigation measures such as silt curtain system; 					
		 during the first two months of dredging work for HKBCF and HKLR, the silt-removal efficiency of the silt-curtains shall be verified by examining the results of water quality monitoring points. The water quality monitoring points to be selected for the above shall be those close to the locations of the initial period of dredging work. Details in this regard shall be determined by the ENPO to be established, taking account of the Contractor's proposed actual locations of his initial period of dredging work. 					
		 a sheet piled wall shall be constructed north of the HKBCF island ,in order to allow the use of silt curtains during Phase 2 works; and 					
		silt curtain shall be fully maintained throughout the works.					

EIA Ref.	EM&A Log Ref	Recommended Mitigation Measures	Objectives of the Recommended Measures & Main Concerns to address	Who to implement the measures?	Location of the measures	When to implement the measures?	What requirements or standards for the measures to achieve?
S9.11.1 – S9.11.1.2	W1	In addition, dredging operations should be undertaken in such a manner as to minimise resuspension of sediments. Standard good dredging practice measures should, therefore, be implemented including the following requirements which should be written into the dredging contract.	To control construction water quality	Contractor	During seawall dredging and filling	Construction stage	TM-EIAO
		 trailer suction hopper dredgers shall not allow mud to overflow; 					
		 use of Lean Material Overboard (LMOB) systems shall be prohibited; 					
S9.11.1 – S9.11.1.2	W1	 mechanical grabs shall be designed and maintained to avoid spillage and should seal tightly while being lifted; 					
		 barges and hopper dredgers shall have tight fitting seals to their bottom openings to prevent leakage of material; 					
		 any pipe leakages shall be repaired quickly. Plant should not be operated with leaking pipes; 					
		 loading of barges and hoppers shall be controlled to prevent splashing of dredged material to the surrounding water. Barges or hoppers shall not be filled to a level which will cause overflow of materials or pollution of water during loading or transportation; 					
		 excess material shall be cleaned from the decks and exposed fittings of barges and hopper dredgers before the vessel is moved; 					
		 adequate freeboard shall be maintained on barges to reduce the likelihood of decks being washed by wave action; 					
		 all vessels shall be sized such that adequate clearance is maintained between vessels and the sea bed at all states of the tide to ensure that undue turbidity is not generated by turbulence from vessel movement or propeller wash; and 					
		 the works shall not cause foam, oil, grease, litter or other objectionable matter to be present in the water within and adjacent to the works site. 					

EIA Ref.	EM&A Log Ref	Recommended Mitigation Measures	Objectives of the Recommended Measures & Main Concerns to address	Who to implement the measures?	Location of the measures	When to implement the measures?	What requirements or standards for the measures to achieve?
S9.11.1.3	W2	Land Works	To control construction water	Contractor	During seawall	Construction	TM-EIAO
		General construction activities on land should also be governed by standard good working practice. Specific measures to be written into the works contracts should include:	quality		dredging and filling	stage	
		 wastewater from temporary site facilities should be controlled to prevent direct discharge to surface or marine waters; 					
		 sewage effluent and discharges from on-site kitchen facilities shall be directed to Government sewer in accordance with the requirements of the WPCO or collected for disposal offsite. The use of soakaways shall be avoided; 					
		 storm drainage shall be directed to storm drains via adequately designed sand/silt removal facilities such as sand traps, silt traps and sediment basins. Channels, earth bunds or sand bag barriers should be provided on site to properly direct stormwater to such silt removal facilities. Catchpits and perimeter channels should be constructed in advance of site formation works and earthworks; 					
		 silt removal facilities, channels and manholes shall be maintained and any deposited silt and grit shall be removed regularly, including specifically at the onset of and after each rainstorm; 					
		 temporary access roads should be surfaced with crushed stone or gravel; 					
		 rainwater pumped out from trenches or foundation excavations should be discharged into storm drains via silt removal facilities; 					
		 measures should be taken to prevent the washout of construction materials, soil, silt or debris into any drainage system; 					
		 open stockpiles of construction materials (e.g. aggregates and sand) on site should be covered with tarpaulin or similar fabric during rainstorms; 					
		 manholes (including any newly constructed ones) should always be adequately covered and temporarily sealed so as to prevent silt, construction materials or debris from getting into the drainage system, and to prevent storm run-off from getting into foul sewers; 					
		 discharges of surface run-off into foul sewers must always be prevented in order not to unduly overload the foul sewerage system; 					
25038-REP-0)61-01		Page B - 13			Ove Arup & Par	tners Hong Kong Ltd July 2009

EIA Ref.	EM&A Log Ref	Recommended Mitigation Measures	Objectives of the Recommended Measures & Main Concerns to address	Who to implement the measures?	Location of the measures	When to implement the measures?	What requirements or standards for the measures to achieve?
S9.11.1.3	W2	• all vehicles and plant should be cleaned before they leave the construction site to ensure that no earth, mud or debris is deposited by them on roads. A wheel washing bay should be provided at every site exit;	To control construction water quality	Contractor	During seawall dredging and filling	Construction stage	TM-EIAO
		 wheel wash overflow shall be directed to silt removal facilities before being discharged to the storm drain; 					
		• the section of construction road between the wheel washing bay and the public road should be surfaced with crushed stone or coarse gravel;					
		 wastewater generated from concreting, plastering, internal decoration, cleaning work and other similar activities, shall be screened to remove large objects; 					
		• vehicle and plant servicing areas, vehicle wash bays and lubrication facilities shall be located under roofed areas. The drainage in these covered areas shall be connected to foul sewers via a petrol interceptor in accordance with the requirements of the WPCO or collected for off site disposal;					
		 the contractors shall prepare an oil / chemical cleanup plan and ensure that leakages or spillages are contained and cleaned up immediately; 					
		 waste oil should be collected and stored for recycling or disposal, in accordance with the Waste Disposal Ordinance; 					
		• all fuel tanks and chemical storage areas should be provided with locks and be sited on sealed areas. The storage areas should be surrounded by bunds with a capacity equal to 110% of the storage capacity of the largest tank; and					
		 surface run-off from bunded areas should pass through oil/grease traps prior to discharge to the stormwater system. 					
S9.14	W3	Implement a water quality monitoring programme	Control water quality	Contractor	At identified monitoring location	During construction period	TM-water Water Pollution Control Ordinance

EIA Ref.	EM&A Log Ref	Recommended Mitigation Measures	Objectives of the Recommended Measures & Main Concerns to address	Who to implement the measures?	Location of the measures	When to implement the measures?	What requirements or standards for the measures to achieve?
Water Qua	ality (Ope	eration Phase)					
S9.8.3.15	W4	Upon completion of the development, stormwater drainage systems would be completed to collect stormwater generated from the whole area including new roads. Sewage generated from the development would be collected by the sewerage systems for delivery to sewage treatment plant at HKBCF. Additional mitigation measures would not be required.	Control water quality	Scheme designers	Stormwater infrastructure	Operational Stage	TM-water Water Pollution Control Ordinance
Ecology (Construc	tion Phase)				I	
S10.7	E1	 Good site practices to avoid runoff entering woodland habitats in Scenic Hill Reinstate works areas in Scenic Hill Avoid stream modification in Scenic Hill 	Avoid potential disturbance on habitat of Romer's Tree Frog in Scenic Hill	Designer; Contractor	Scenic Hill	During construction	TM-water Water Pollution Control Ordinance
S10.7	E2	 Use closed grab in dredging works. Install silt curtain during the construction. Limit dredging and works fronts. Construct seawall prior to reclamation filling where practicable. Good site practices Strict enforcement of no marine dumping. Site runoff control Spill response plan 	Minimise marine water quality impacts	Contractor	Seawall, reclamation area	During construction	TM-Water
S10.7	E3	 Reprovision of replacement Artificial Reefs (of the same volume as the existing ARs inside Marine Exclusion Zone) 	Mitigate water quality impacts on the existing ARs	Project proponent	To be determined	Construction phase or operation phase	
S10.7	E4	• Watering to reduce dust generation; prevention of siltation of freshwater habitats; Site runoff should be desilted, to reduce the potential for suspended sediments, organics and other contaminants to enter streams and standing freshwater	Prevent Sedimentation from Land-based works areas	Contractor	Land-based works areas	During construction	TM-Water
S10.7	E5	• Good site practices, including strictly following the permitted works hours, using quieter machines where practicable, and avoiding excessive lightings during night time	Prevent disturbance to terrestrial fauna and habitats	Contractor	Land-based works areas	During construction	

EIA Ref.	EM&A Log Ref	Recommended Mitigation Measures	Objectives of the Recommended Measures & Main Concerns to address	Who to implement the measures?	Location of the measures	When to implement the measures?	What requirements or standards for the measures to achieve?
S10.7	E6	Dolphin Exclusion Zone;Dolphin watching plan	Minimize temporary marine habitat loss impact to dolphins	Contractor	Marine works	During marine works	TM-EIAO
S10.7	E7	 Decouple compressors and other equipment on working vessels Avoidance of percussive piling Marine underwater noise monitoring Temporal suspension of drilling bored pile casing in rock during peak dolphin calving season in May and June; Handling with care for the installation of sheet piling for reclamation site 	Minimise marine noise impacts on dolphins	Contractor	Marine works	During marine works	• TM-EIAO • Marine Park Regulations
S10.7	E8	 Control vessel speed Skipper training. Predefined and regular routes for working vessels; avoid Brothers Islands. 	Minimise marine traffic disturbance on dolphins	Contractor	Marine traffic	During marine works	Marine Park Regulations Code of Conduct for dolphin watching activity
S10.10	E9	 Dolphin vessel monitoring Mudflat ecological monitoring 	Minimise marine traffic disturbance on dolphins	Contractor	North Lantau and West Lantau	Prior to construction, during construction, and 1 year after operation	

EIA Ref.	EM&A Log Ref	Recommended Mitigation Measures	Objectives of the Recommended Measures & Main Concerns to address	Who to implement the measures?	Location of the measures	When to implement the measures?	What requirements or standards for the measures to achieve?
Ecology (
S10.7	E10	Preconstruction dive survey for corals	Minimise impacts on marine ecology	Contractor	The marine pier sites nearest to intertidal zone and along the shore of the HKLR reclamation site	Prior to marine construction works in these locations	
S10.7	E11	Additional Artificial Reefs	Mitigate marine habitat loss	Project proponent	To be determined	Construction phase or operation phase	
S10.7	E12	Fish fry release in Artificial Reefs	Mitigate marine habitat loss	Project proponent	To be determined	After deployment of the ARs	
S10.7	E13	 Install silt-grease trap in the drainage system collecting surface runoff 	Minimise impacts on marine ecology	Designer	Reclamation area	During construction	TM-Water
S10.7	E14	Maritime Oil Spill Response Plan (MOSRP);Contingency plan.	Minimise impacts on marine ecology	Management	HKLR and HKBCF	During operation	
Fisheries							
S11.7	F1	 Reprovision of replacement Artificial Reefs (of the same volume as the existing ARs inside Marine Exclusion Zone) 	Mitigate water quality impacts on the existing ARs	Project proponent	To be determined	Construction phase or operation phase	
S11.7	F2	 Reduce re-suspension of sediments Limit dredging and works fronts. Good site practices Strict enforcement of no marine dumping. Spill response plan 	Minimise marine water quality impacts	Contractor	Seawall, reclamation area	During construction	TM-Water

EIA Ref.	EM&A Log Ref	Recommended Mitigation Measures	Objectives of the Recommended Measures & Main Concerns to address	Who to implement the measures?	Location of the measures	When to implement the measures?	What requirements or standards for the measures to achieve?
S11.7	F3	 Install silt-grease trap in the drainage system collecting surface runoff 	Minimise impacts on marine water quality impacts	Designer	Reclamation area	During construction	TM-Water
S11.7	F4	 Maritime Oil Spill Response Plan (MOSRP); Contingency plan. 	Minimise impacts on marine water quality impacts	Management	HKLR and HKBCF	During operation	
Landscap	e & Visua	al (Detailed Design Phase)				•	
S14.3.3.1	LV1	 General design measures include: Roadside planting and planting along the edge of the reclamation is proposed; Transplanting of mature trees in good health and amenity value where appropriate and reinstatement of areas disturbed during construction by compensatory hydro-seeding and planting; Protection measures for the trees to be retained during construction activities; Optimizing the sizes and spacing of the bridge columns; Fine-tuning the location of the bridge columns to avoid visually-sensitive locations; Aesthetic design of the bridge form and its structural elements for HKLR, e.g. parapet, soffit, columns, lightings and so on; Considering the decorative urban design elements for HKLR, e.g. decorative road lightings; Maximizing new tree, shrub and other vegetation planting to compensate tree felled and vegetation removed; Providing planting area around peripheral of HKLR and HKBCF for tree planting screening effect; 	Minimise visual & landscape impact	Detailed designer	HKLR and HKBCF	Design Stage	

EIA Ref.	EM&A Log Ref	Recommended Mitigation Measures	Objectives of the Recommended Measures & Main Concerns to address	Who to implement the measures?	Location of the measures	When to implement the measures?	What requirements or standards for the measures to achieve?
S14.3.3.1		 Providing salt-tolerant native trees along the planter strip at affected seawall and newly reclaimed coastline. For HKBCF, providing aesthetic architectural design on the related buildings (e.g. similar materials for PCB building facade to Airport buildings and so on), and the related infrastructure (e.g. parapet planting and transparent cover for elevated footbridges) to provide harmonic atmosphere of the HKBCF. Providing salt-tolerant native trees along the planter strip at affected seawall and newly reclaimed coastline. For HKBCF, providing aesthetic architectural design on the related buildings (e.g. similar materials for PCB building facade to Airport buildings, roof planting and subtle materials for other facilities buildings and so on), and the related infrastructure (e.g. parapet planting and transparent cover for elevated footbridges) to provide harmonic atmosphere of the HKBCF. Fine-tuning the sizes of the structural members to minimize the bulkiness of building sand adjustment of building arrangement to minimise disturbance to surrounding vegetation in the HKBCF, For HKLR, providing aesthetic design on the viaduct, tunnel portals, at-grade roads and reclamation (e.g. subtle colour tone and slim form for viaduct to minimize the bulkiness of the structure and to blend the viaduct better with the background environment, featured form of tunnel portals, roadside planting along at-grade roads and landscape berm on & planting along edge of reclamation area) to beautify the HKLR alignment (refer to Figure 14.4.3). 	Minimise visual & landscape impact	Detailed designer	HKLR and HKBCF	Design Stage	achieve?


EIA Ref.	EM&A Log Ref	Recommended Mitigation Measures	Objectives of the Recommended Measures & Main Concerns to address	Who to implement the measures?	Location of the measures	When to implement the measures?	What requirements or standards for the measures to achieve?
Landscap	e & Visua	al (Construction Phase)					
S14.3.3. 3	LV2	 Mitigate both Landscape and Visual Impacts G1. Grass-hydroseed bare soil surface and stock pile areas. G2. Add planting strip and automatic irrigation system if appropriate at some portions of bridge or footbridge to screen bridge and traffic. G3. For HKLR, providing aesthetic design on the viaduct, tunnel portals, at-grade roads and reclamation (e.g. subtle colour tone and slim form for viaduct, featured form of tunnel portals, roadside planting along at-grade roads and landscape berm on & planting along edge of reclamation area) to beautify the HKLR alignment. G4. For HKBCF, providing aesthetic architectural design on the related buildings (e.g. similar materials for PCB building facade to Airport buildings, roof planting and subtle materials for other facilities buildings and so on), and the related infrastructure (e.g. parapet planting and transparent cover for elevated footbridges) to provide harmonic atmosphere of the HKBCF (see Figure 14.3.1 for example). G5. Vegetation reinstatement and upgrading to disturbed areas. G6. Maximize new tree, shrub and other vegetation planting to compensate tree felled and vegetation removed. G7. Provide planting area around peripheral of and within HKBCF and HKLR for tree screening buffer effect. G8. Plant salt tolerant native tree and shrubs etc along the planter strip at affected seawall. G9. Reserve of loose natural granite rocks for re-use. Provide new coastline to adopt "natural-look" by means of using armour rocks in the form of natural rock materials and planting strip area accommodating screen buffer to enhance "natural-look" of the new coastline (see Figure 14.4.2 for example). 	Minimise visual & landscape impact	Contractor	HKLR and HKBCF	Construction stage	
S14.3.3. 3	LV3	Mitigate Visual ImpactsV1.Minimize time for construction activities during construction period.V2.Provide screen hoarding at the portion of the project site / works areas / storage areas near VSRs who have close low-level views to the Project during HKLR & HKBCF construction.					

EIA Ref.	EM&A Log Ref	Recommended Mitigation Measures	Objectives of the Recommended Measures & Main Concerns to address	Who to implement the measures?	Location of the measures	When to implement the measures?	What requirements or standards for the measures to achieve?
Landsca	oe & Visu	al (Operation Phase)					
S14.3.3. 3	LV4	Mitigate both Landscape and Visual Impacts G10. Provide proper planting maintenance on the new planting areas to enhance the aesthetic degree.	Minimise visual & landscape impact	Project Proponent	HKLR and HKBCF	Operation stage	
		<u>Mitigate Visual Impacts</u> V3. Lighting design to minimize glare at night. Decorative road lighting to be considered during detailed design stage.					
EM&A							
S15.2.2	EM1	An Independent Environmental Checker needs to be employed as per the EM&A Manual.	Control EM&A Performance	Project Proponent	All construction sites	Construction stage	• EIAO Guidance Note No.4/2002 • TM-EIAO
S15.5 - S15.6	EM2	 An Environmental Team needs to be employed as per the EM&A Manual. Prepare a systematic Environmental Management Plan to ensure 	Perform environmental monitoring & auditing	Contractor	All construction sites	Construction stage	• EIAO Guidance Note No.4/2002 • TM-EIAO
		effective implementation of the mitigation measures.					
		 An environmental impact monitoring needs to be implementing by the Environmental Team to ensure all the requirements given in the EM&A Manual are fully complied with. 					

APPENDIX C

Project Organisation for Environmental Works

Project Organisation for Environmental Works

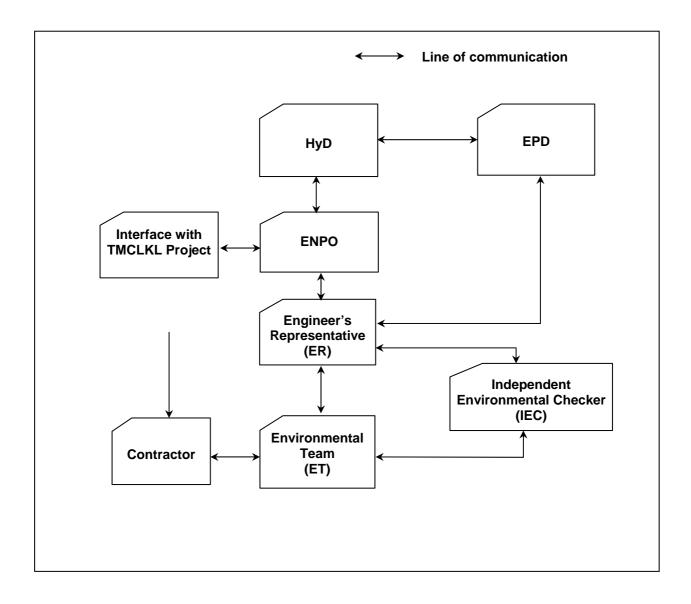

APPENDIX D

Sample Data Sheet for Monitoring

Data Sheet for TSP Monitoring

Monitoring Location			
Details of Location			
Sampler Identification			
Date & Time of Sampling			
Elapsed-time Meter Reading	Start	(min.)	
	Stop	(min.)	
Total Sampling Time (min.)			
Weather Conditions			
Site Conditions			
Initial Flow Rate, Qsi	Pi	(mmHg)	
	Ті	(C)	
	Hi	(in.)	
	Qsi	(Std. m ³)	
Final Flow Rate, Qsf	Pf	(mmHg)	
	Tf	(C)	
	Hf	(in.)	
	Qsf	(Std. m ³)	
Average Flow Rate (S	Std. m ³)		
Total Volume (Std. m ³)			
Filter Identification No.			
Initial Wt. of Filter (g)			
Final Wt. of Filter (g)			
Measured TSP Level (µ	ıg/m³)		

Name & Designation

<u>Signature</u>

<u>Date</u>

Field Operator : Laboratory Staff :

Checked by :

Noise Monitoring Field Record Sheet

Monitoring Location		
Description of Location		
Date of Monitoring		
Measurement Start Time	(hh:mm)	
Measurement Time Length	(min.)	
Noise Meter Model/Identific	cation	
Calibrator Model/Identificat	ion	
	L ₉₀ (dB(A))	
Measurement Results	L ₁₀ (dB(A))	
	Leq (dB(A))	
Major Construction Noise S	Source(s) During Monitoring	
Other Noise Source(s) Duri	ing Monitoring	
Remarks		

Name & Designation

Signature


<u>Date</u>

Recorded By :

Checked By :

APPENDIX E1

Typical Arrangement of HKBCF Sequence A

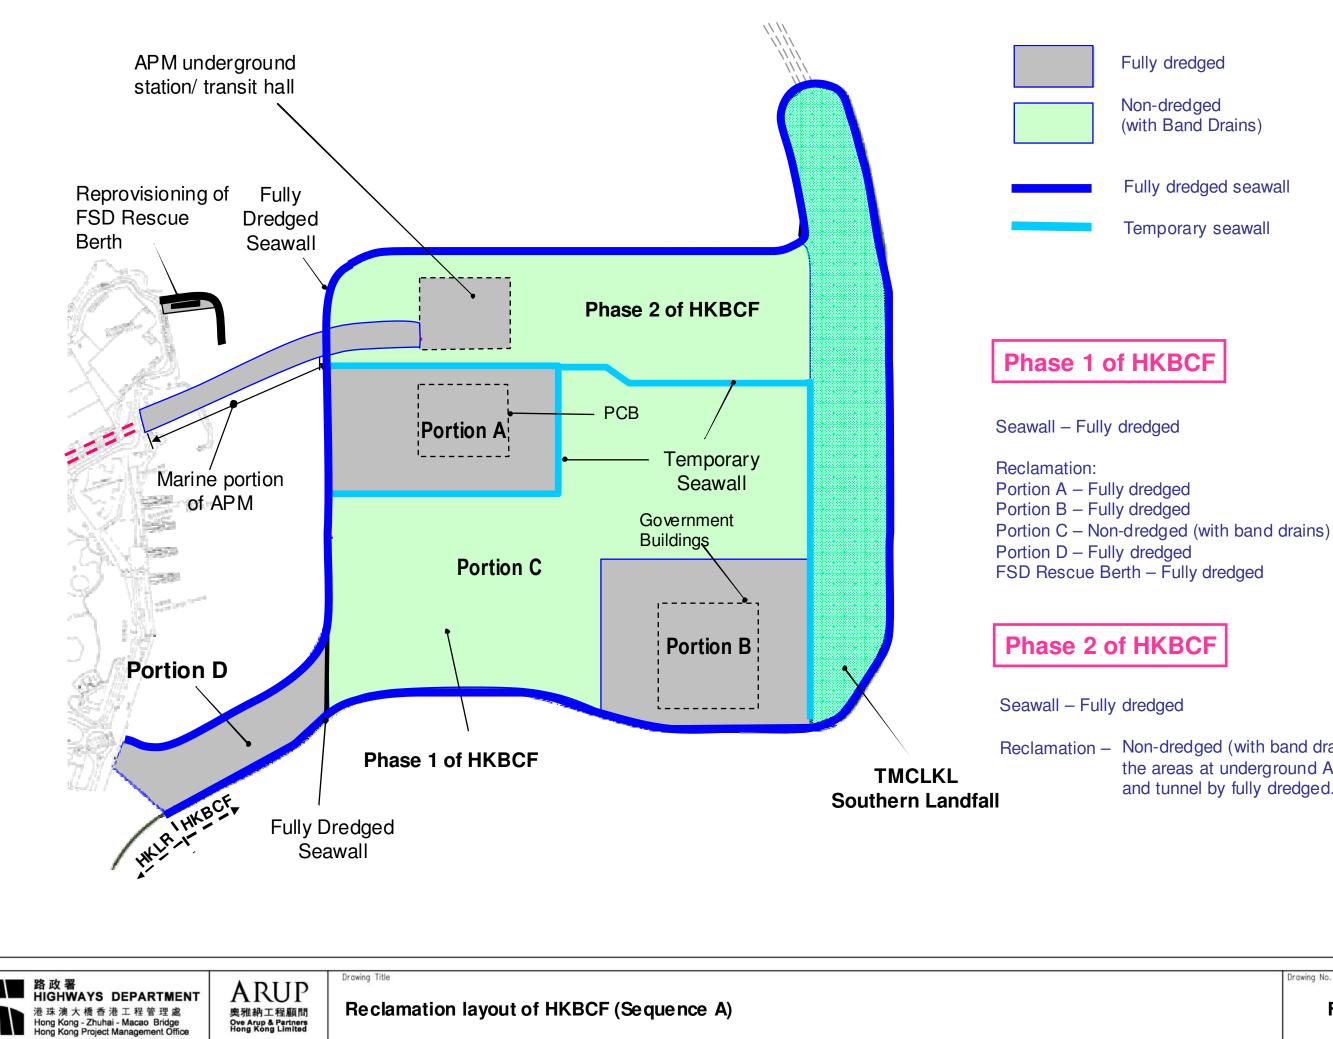

- Fully dredged seawall
- Temporary seawall

Reclamation – Non-dredged (with band drains) except the areas at underground APM station and tunnel by fully dredged.

Drawing No.

Figure 9A1-1

	Year 2	010		Year 2	2011			Year	2012			Ye	ear 20 ⁻	13			Year	2014			Year	2015			Year	2016	
Activities	ASO	N D	JFMA	M J J	JASOI	N D J	FMA	A M J	JASO	N D	JF	MAM	JJ	ASO	ND.	JFM	A M J	JAS	O N D	JFM	A M J	JAS	O N D	JFM	A M J	JAS	SOND
Hong Kong Boundary Crossing Facilities (Seq. A)																											
Moblisation and preparation																				2 (1							
Seawall dredging Seawall filling Reclamation dredging																											
Seawall filling																											
Reclamation dredging																											
Reclamation filling	-																										
_ m Seawall dredging																											
Seawall filling																											
Seawall filling Reclamation dredging Beclamation filling																											
ricolaritation ming																											
- C Seawall dredging																				2. 19							
Seawall filling							_																				
Seawall dredging Seawall filling Reclamation filling																											
Seawall dredging																											
Seawall filling																											
Seawall dredging Seawall filling Reclamation dredging Beclamation filling																											
Reclamation filling																											
Seawall dredging																											
Seawall filling																											
Seawall filling Reclamation dredging																											
Reclamation filling																											
Install sheet piles Dredging to form the Mf pits Redeposition of Mf sediments within pits Remove sheet piles after capping by sandfill																											
Dredging to form the Mf pits																											
Redeposition of Mf sediments within pits																											
11 8 7																											
Dredging for seawall and reclamation																											
Seawall filling											· · · ·														t		
Reclamation filling																											
CS Seawall filling Reclamation filling Dredging for APM (by IMT Method) Filling for APM ofter installation of IMT											175																
Filling for APM after installation of IMT																											







Drawing Title

Envisaged Program for HKBCF Reclamation (Sequence A)


Remarks:



Dredging activity Filling activity Other activities


Drawing No.

Figure 9A1-2

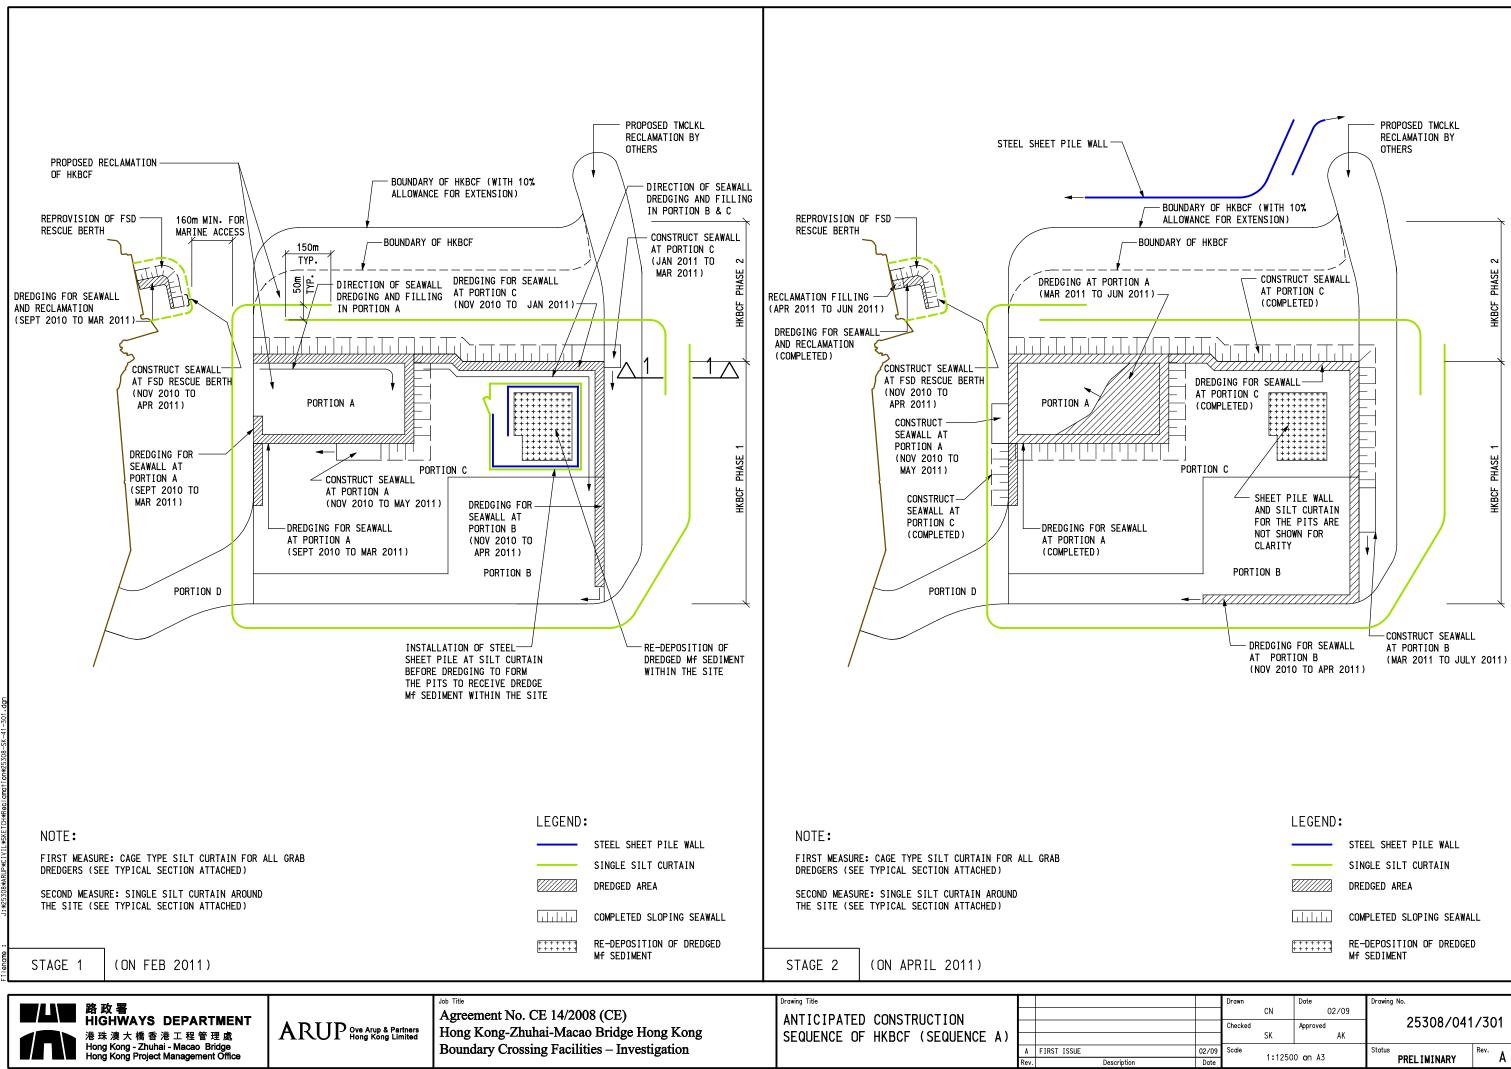


°

	Drawn		Date	Drawing No.	
		CN	02/09		17.04
	Checked		Approved	25308/041	/301
		SK	AK		
02/09	Scale	1+1250	0 on A3	Status	Rev.
Date		1:1250	U UN AS	PRELIMINARY	A

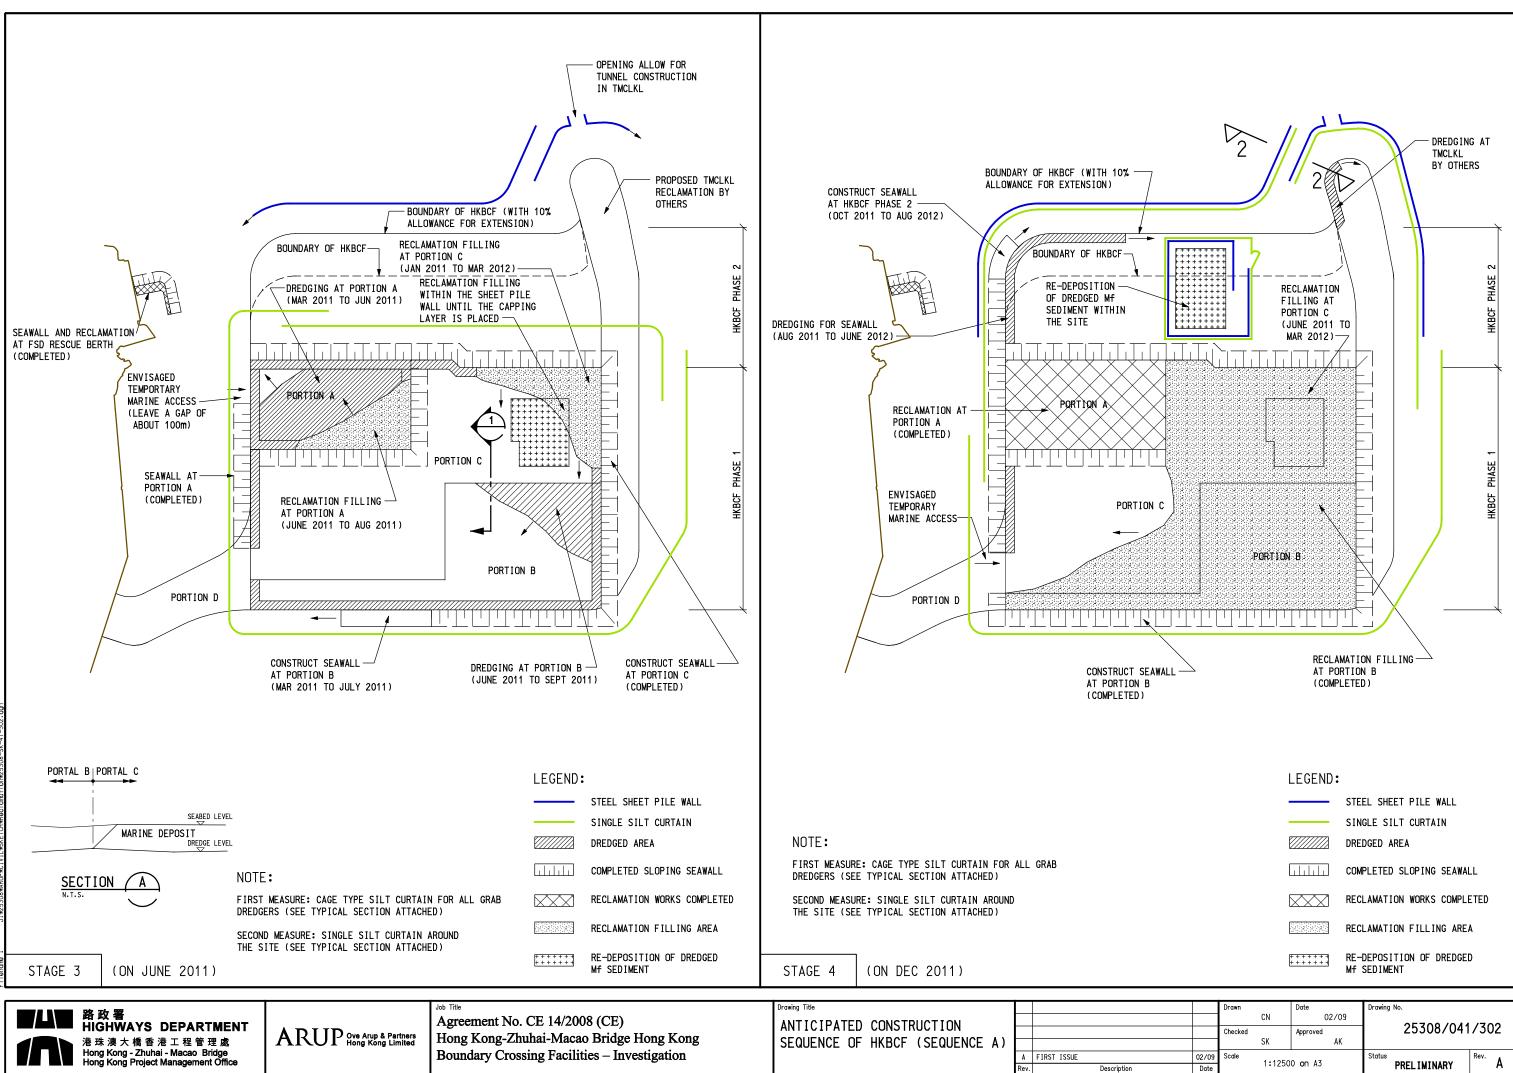


12500 on A3 Status PRELIMINARY Rev.

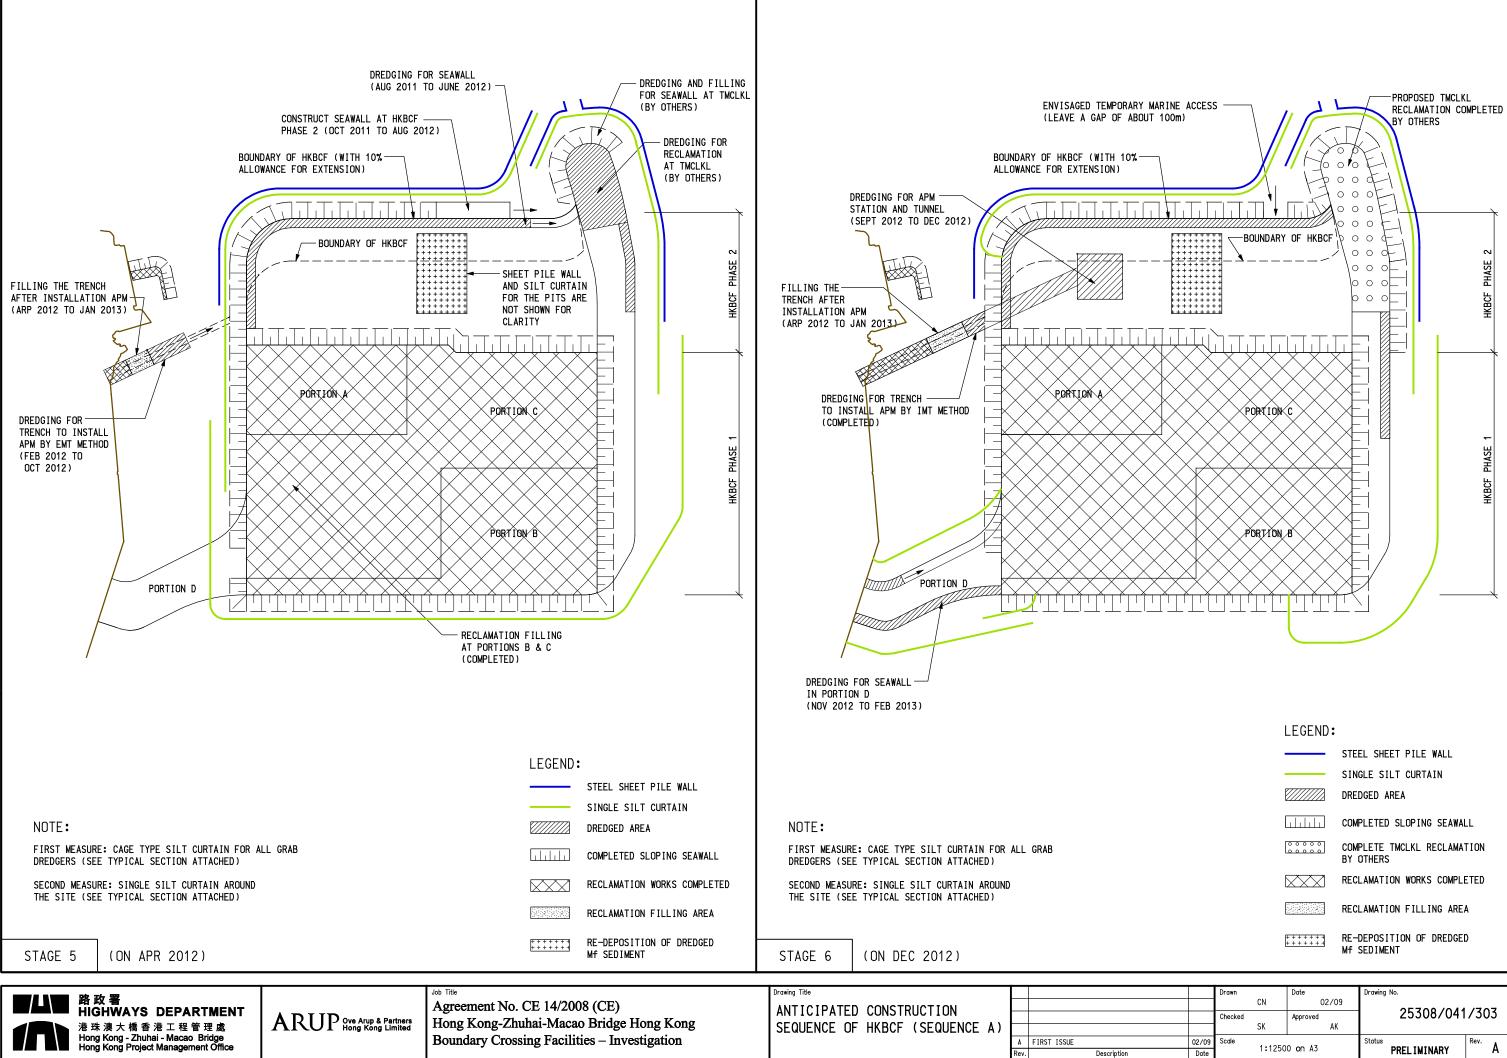

°

	STEEL SHEET PILE WALL
	SINGLE SILT CURTAIN
	DREDGED AREA
	COMPLETED SLOPING SEAWALL
<u>00000</u> 00000	COMPLETE TMCLKL RECLAMATION BY OTHERS
	RECLAMATION WORKS COMPLETED
	RECLAMATION FILLING AREA
* + + + + + + + + + + + + + + +	RE-DEPOSITION OF DREDGED Mf SEDIMENT


	Drawn		Date	Drawing No.	
		CN	02/09		(7.0.7
	Checked		Approved	25308/041	/303
		SK	AK		
02/09	Scale	1+1250	0 on A3	Status	Rev. A
Date		1.1250	U UIT AJ	PRELIMINARY	А

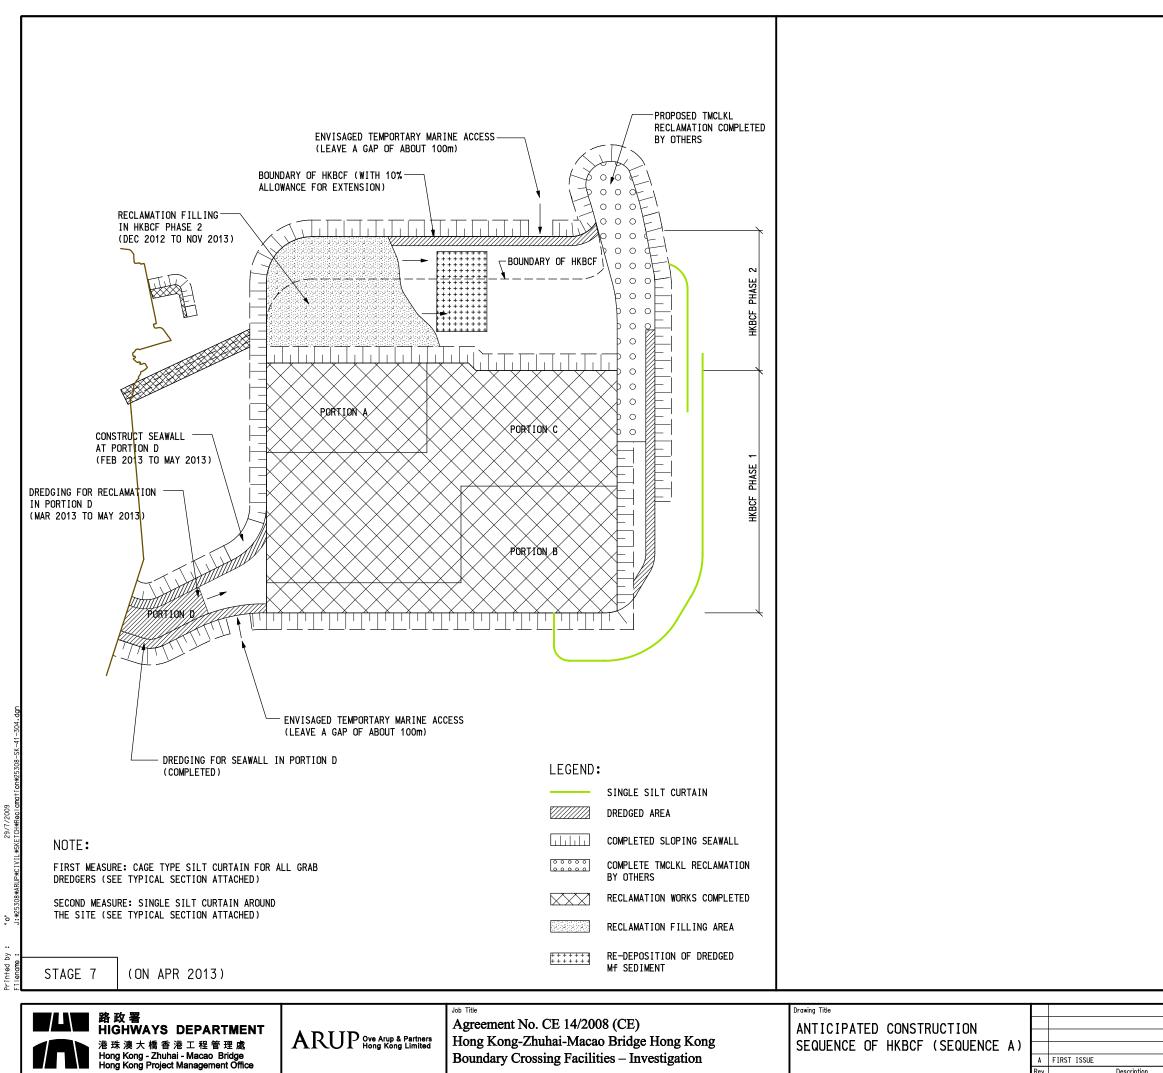


Rev.

A FIRST ISSUE Description

	Drawn		Date	Drawing No.	
		CN	02/09		1704
	Checked		Approved	25308/041	/304
		SK	AK		
02/09	Scale	1+1250	0 on A3	Status	Rev. A
Date		1:1250	U UN AS	PRELIMINARY	A

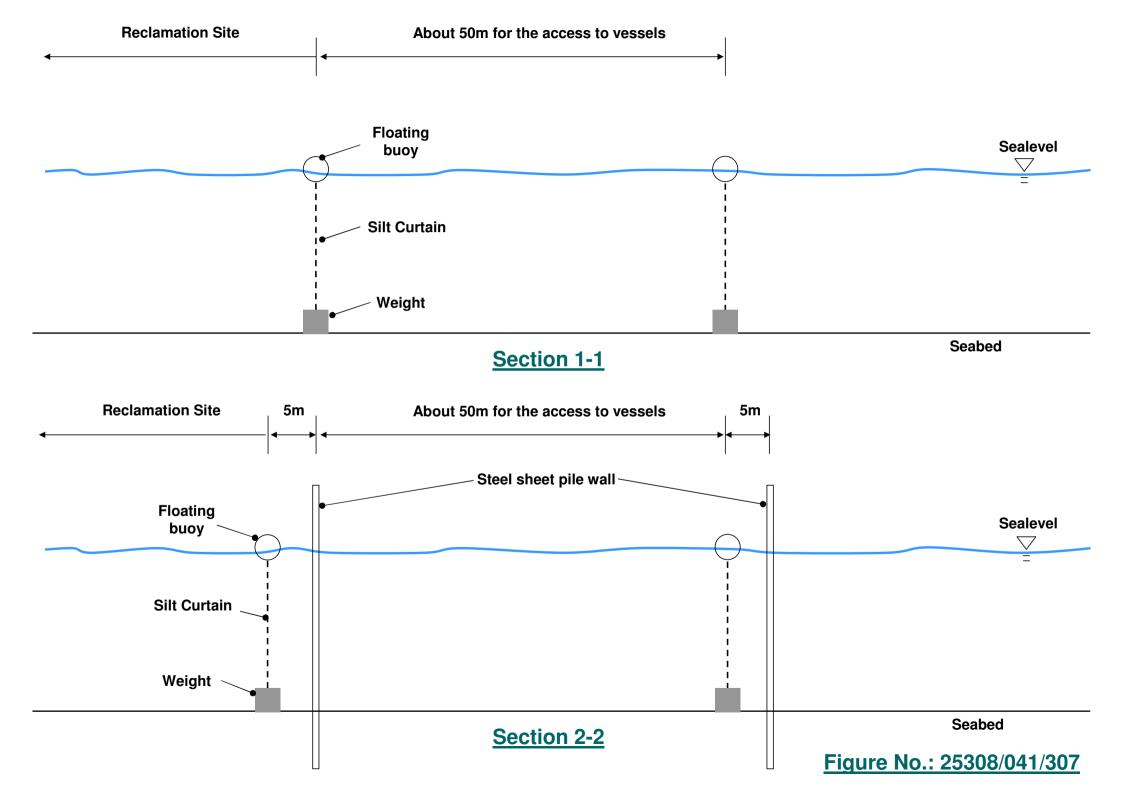

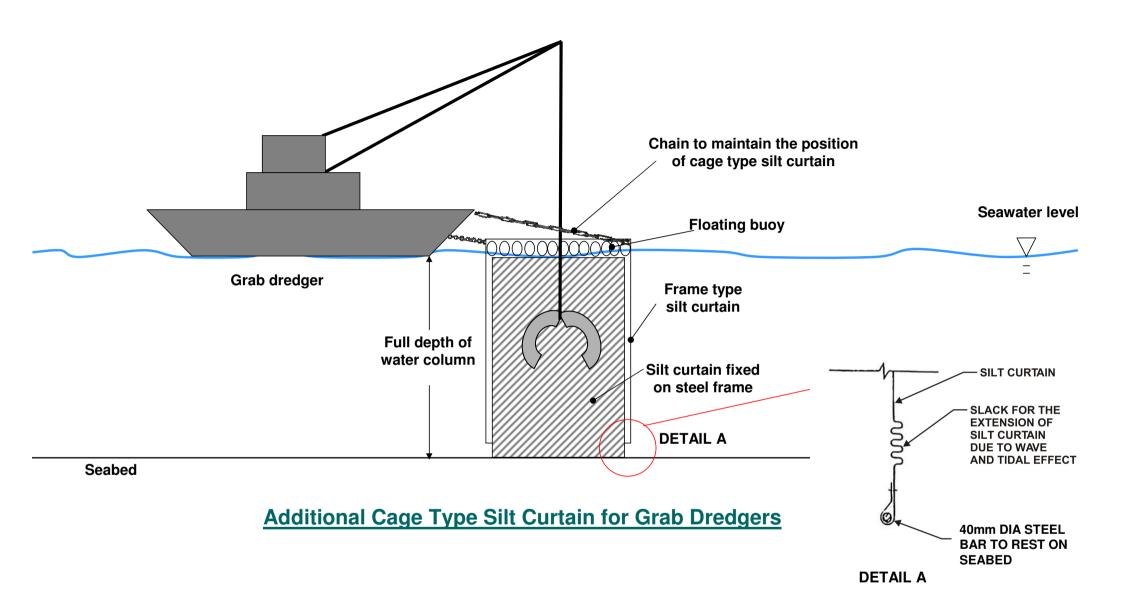

A. TM-CLKL Northern R																						
	Reclamation Works Mobilisation and preparation	Aug-10 Sep-10 Item 08 09	Oct-10 Nov-10 Dec-10 10 11 12	Jan-11 F 01 0	eb-11 Mar-11 2 03	Apr-11 04	May-11 Jun-11 Jul-11 05 06 07	Aug-11 Sep-11 Oct-1 08 09 10	1 Nov-11 11	Dec-11	Jan-12 Feb-12 Mar-12 Apr-12 01 02 03 04	May-12 05	Jun-12 Jul-12 Aug-12 06 07 08	Sep-12 09	Oct-12 N 10 1	Nov-12 Dec-12 Jan-13 Feb-13 11 12 01 02	Mar-13 Apr- 03 04	-13 May-13 05	Jun-13 Jul-1: 06 07	3 Aug-13 Sep 08 09	0-13 Oct-13 Nov 10 11	-13 Dec-13 Jan-14 Feb 12 01 02
5	Seawall dredging and reclamation Seawall filling (50% rock, 50% PF)	DN1						Dh		7,200	7,200 7,200 DN1 4,000 4,000 FN1											
(Construct seawall Reclamation filling (PF)	EN2								1,000	FN2 12,000 12,000		FN2 (behind seawall: partial)	, _								
F	Reclamation filling (above +2.5mPDI) Mobilisation and preparation											12,000	0									
5		DN2 FN3									DN2 7,200 7,200 Inked activities with ID1, same rate			4.000	4.000	FN3						
(Construct seawall Reclamation dredging - not required											-								(behind seawall: al -> full)		
F	Reclamation filling (PF) Reclamation filling (above +2.5mPDI)	FN4														FN4 12,000 12,000	12,000 12,0	12,000	12,000	0		
	Total Daily Production Rate								11,200	11,200	11,200 11,200 23,200 19,200	19,200	11,200 4,000 4,000	4,000	4,000 0	0 0 12,000 12,000	12,000 12,0	000 12,000	12,000 0	0		
B. TM-CLKL Southern F	Reclamation Works	Item 08-10 09-10	10-10 11-10 12-10	01-11 0	2.11 03.11	04-11	05-11 06-11 07-11	08-11 09-11 10-11	11-11	12.11	01-12 02-12 03-12 04-12	05-12	06-12 07-12 08-12	09.12	10-12 1	11-12 12-12 01-13 02-13	03-13 04-1	3 05-13	06-13 07-13	3 08-13 09-	13 10-13 11-	13 12-13 01-14 02-
Portion S-a	Mobilisation and preparation Seawall dredging and reclamation	DS1			2-11 03-11					14.400	14.400 14.400 DS1											
5	Seawall filling (50% rock, 50% PF) Construct seawall	FS1									6,000 6,000 6,000 6,000		FS1									
F	Reclamation filling (70% sand, 30 % PF) Reclamation filling (above +2.5mPD)	FS2									FS2 6,000	6,000	6,000 6,000 6,000	6,000	6,000 6	6,000 6,000 FS2 (behind seawal	1	ļ				
Portion S-b	Plant mobilisation	DS2											DS2 14,400 14,400	14,400	14,400 1	14,400 14,400 DS2						
:	Seawall filling (50% rock, 50% PF) Construct seawall	FS3											FS3 4,000	4,000	4,000 4	4,000 4,000 4,000 4,000	FS3					
F	Reclamation dredging - not required Reclamation filling (70% sand, 30 % PF)	FS4														FS4 6,000 6,000 6,000	6,000 6,00		6,000 6,000	6.000 6.0	00 6,000 6,0	FS4 (behind partial)
F	Reclamation filling (above +2.5mPD) Mobilisation and preparation																					0 0 0
	Dredging for seawall Seawall filling (50% rock, 50% PF)	DS3 FS5														DS3	7 200 7 20	0 7 200	DS3 4,000 4,000	FS5		
	Construct seawall Reclamation dredging - not required																					FS6 (behind so partial -> full)
-	Reclamation filling (70% sand, 30 % PF) Reclamation filling (above +2.5mPD)	FS6												-					FS6 4,000	4,000 4,0	00 6,000 6,0	0 6,000
Viaduct	Piling & Pile Cap Construction Total Daily Production Rate	P							14,400	p 20,400	432 432 432 432 20,832 20,832 20,832 12,432		432 432 432 6,432 20,832 24,832	432 24,832		432 432 432 432 24,832 30,832 10,432 10,432	p 13,200 17.2	200 17,200	10,000 14.00	00 10,000 10.	000 12,000 12.	000 12,000 0 0
C. HKBCF																						
Area N Phase 1 - Portion A	Works Mobilisation and preparation	Item 08-10 09-10	10-10 11-10 12-10	01-11 0	2-11 03-11	04-11	05-11 06-11 07-11	08-11 09-11 10-11	11-11	12-11	01-12 02-12 03-12 04-12	05-12	06-12 07-12 08-12	09-12	10-12 1	11-12 12-12 01-13 02-13	03-13 04-1	13 05-13	06-13 07-13	3 08-13 09-	13 10-13 11-	13 12-13 01-14 02-
	Seawall dredging (Portion A) Seawall filling (Portion A)	1 1 50,400 a	50,400 50,400 50,400 a 88,000 88,000	50,400 5 88,000 8	0,400 50,400 8,000 88,000	1 88,000	Bock Fill a															
) 	Reclamation dredging (Portion A) Reclamation filling (Portion A)	1 a		l	1 s, higher rate (ID18) assumed	00,400	50,400 [1] (7) a \$8,000 88,000	[No seawall assumed!] 88,000 (beh	ind seawall: full	l, temporary)												
2 Phase 1 - Portion B	Seawall dredging (Portion B) Seawall filling (Portion B)	7/2 f	7/2 -> 7 45,450 45,450	45,450	90,900 90,900 f 132,000	90,900 132,000	(7) 132,000 132,000 Rock Fill	\sim)		tial)											
e F	Reclamation dredging (Portion B) Reclamation filling (Portion B) Seawall dredging (Portion C)	6 b 7/2	7/2 45,450 45,450	45,450			2 02,100 62,100 b	88,000 88,000 88,00	0 88,000	hd seawall: par	tial) (behind seawall: full)			+1								
6	Seawall filling (Portion C) Reclamation dredging (Portion C) - not required	f	1	132,000 1	32,000 Rock Fill	Ū.				\sim												
Phase 1 - Portion D	Reclamation filling (Portion C) Seawall dredging (Portion D)	a3					a 88,000 88,000	88,000 88,000 88,00	0 88,000	44,000	44,000 44,000 a	(behin	nd seawall: partial -> full)	-	3	6,000 36,000 36,000 36,000	3 88,000 88,0		\sim			
, i i i i i i i i i i i i i i i i i i i	Seawall filling (Portion D) Reclamation dredging (Portion D) Reclamation filling (Portion D)	b 3														b <u>8,000</u> 3	6,000 36,0	000 Rock		o seawall assumed]		
Phase 2	Seawall dredging	4					4	28,800 28,800 28,80	0 28,800	28,800	28,800 28,800 28,800 28,800	28,800	28,800 40,000 Rock Fi	\odot			b				behind seawall: partial)	
7	Seawall filling Reclamation dredging	5						c 40,00	0 40,000	40,000	40,000 40,000 40,000 40,000	40,000	40,000 40,000 Rock Fi 5	1,600	21,600 2	21,600 21,600 5 (behind d 34,000 34,000 34,000	seawall: full)	24.000			000 34,000 34,	0
3	Reclamation filling Install sheet piles Dredging to form the Mf pits	a	-						-		Activities rela	ted to the	re-deposition of Mf sedir	ment are r	not includ	And a second sec		100 34,000	34,000 34,00	34,000 34,	000 34,000 34,	(behind seawall: full)
	Redeposition of Mf sediments within the pits Remove sheet pile after capping by sandfill												ality imapcts was assess									
7						~											+· · · · · · ·					
)	Dredging for seawall and reclamation (FSD) Seawall filling (FSD)	6 <u>6</u> 14,400 e	14,400 14,400 14,400 e 22,000 22,000	14,400 1 22,000 2	4,400 14,400 2,000 22,000	6 Rock Fill	0															
2 1	Reclamation filling (FSD) Dredging for APM (by IMT method) Filling for APM after installation fo IMT	e			e	22,000	22,000 22,000	(behind seawall: partial)			6 4,400 14,400 14,400	14,400	14,400 14,400 14,400	14,400	14,400	6 22,000 22,000 22,000 (P)	1					
- 	Total Daily Production Rate	0 64,800	64,800 265,700 265,700		97,700 397,700	383,300	204,400 442,500 238,100	354,900 266,900 244,80	00 244,800	112,800	e 2,000 112,800 127,200 127,200 105,200	105,200	105,200 76,400 36,400	58,000	58,000 7	22,000 22,000 22,000 e 79,600 113,600 92,000 158,000		000 158,000	122,000 34,00	D 34,000 34,0	34,000 34,0	00
D. HKLR Area	Works	Item 08-10 09-10	10-10 11-10 12-10	01-11 0	2-11 03-11	04-11	05-11 06-11 07-11	08-11 09-11 10-11	11-11	12-11	01-12 02-12 03-12 04-12	05-12	06-12 07-12 08-12	09-12	10-12 1	11-12 12-12 01-13 02-13			06-13 07-13	3 08-13 09-	13 10-13 11-	13 12-13 01-14 02-
	Mobilisation and preparation Seawall dredging	1			21,600 21,60	0 21,600	21,600 21,600 21,600	0														
5	Seawall filling Reclamation dredging	a 1					a linked activities, higher rate (ID44)assume	28,000 28,000 28	,000 28,00	0 (a) 21,600	21,600 21,600	ther rate (ID48	assumed seawall: full)assumed [28,000][28,000[[28,000][28,000][28,000[[28,000][28,000][28,000[[28,000][28,000][28,000[[28,000][28,000][28,000[[28,000][28,000[[28,000][28,000][28,000[[28,000][28,000[[28,000][28,000[[28,000][28,000[[28,000][28,000[[28,000][28,000[[28,000][28,000[
	Reclamation filling Dredging for seawall and reclamation	b 1						linked activities, higher rat	te (ID45) assum	ned	b 28,000 28,000 1 21,600 21,60	28,000 21,600	28,000 28,000 28,000 21,600 21,600 21,600 a 28,000	21,600	(behind sei 21,600	awall: full)						
Viaduat	Filling for seawall and reclamation	a-> b											a 28,000	28,000	28,000	28,000 28,000 28,000 a > b	1 — [
in western open sea	Piling & Pile Cap Construction (Portion A) Piling & Pile Cap Construction (Portion B)	p1					p1 1,003	1,003 1,003 1,003	1,003	1,003	1,003 1,003 1,003 1,003	(p1)	1.003 1.003 1.003	1,003	1,003 1	1,003 1,003 1,003 1,003	(p1)	<u> </u>				
2	Piling & Pile Cap Construction (Portion C) Install sheet piles	p1														p1	1,003 1,00	1,003	1,003 1,003	3 1,003 1,0	03 1,003 1,0	03 1,003 p1
Fild for the occurrent	Dredging to form the Mf pits Redeposition of Mf sediments within the pits																		osition of Mf sec apcts was asse			
Viaduct at	Remove sheet pile after capping by sandfill Piling & Pile Cap Construction (Portion 1)	p2		-				297 007	007	297	(p ²)			+			1				F	
Airport Channel	Piling & Pile Cap Construction (Portion 2) Piling & Pile Cap Construction (Portion 3)	p2					p2 287	287 287	28/	p2	287 287 287 287	287	287									
-	(No marine works) Piling & Pile Cap Construction (Portion 4)	p3		-									p3 0	0	o c	0 0 (P ³)			0 (P3	++		
-	(No marine works) Piling & Pile Cap Construction (Portion 5)	p3												+		p3 D 0	0 0	0	0 (p3			0 [3]
	(No marine works) Superstructure, roadworks & E&M works Total Daily Production Rate				1,600 21,600	21,600	21.600 21.600 22.890	29.290 29.290 29.29	0 29.290	22.000	22.890 22.890 50.890 50.890	50.000	50.890 50.603 78.603	50.603	50.603 2	29.003 29.003 29.003 1.003	1,003 1,00	1.003	p3 D	0 0 3 1,003 1,0	0 0	0 (P3)
E. Project Summary	I of all Daily Production Rate	Time Aug-10 Sep-10	Oct-10 Nov-10 Dec-10		1,600 21,600 eb-11 Mar-11	Apr-11	21,600 21,600 22,890 Mav-11 Jun-11 Jul-11	29,290 29,290 29,29 Aug-11 Sep-11 Oct-1			22,890 22,890 50,890 50,890 Jan-12 Feb-12 Mar-12 Apr-12	50,890 May-12	Jun-12 Jul-12 Aug-12	50,603 Sep-12	Oct-12	29,003 29,003 29,003 1,003 Nov-12 Dec-12 Jan-13 Feb-13	1,003 1,00 Mar-13 Apr-				03 1,003 1,0 0-13 Oct-13 Nov	
	TM-CLKL North TM-CLKL South	TM-CLKL North - TM-CLKL South -	· · · ·					· · · ·	- 11,20 - 14,40	0 11,200 0 20,400	11,200 11,200 23,200 19 20,832 20,832 20,832 124	00 19,200 32 12,432	11,200 4,000 4,000 6,432 20,832 24,832	0 4,000 2 24,832	4,000 24,832	12,000 12,00 24,832 30,832 10,432 10,43	0 12,000 2 13,200	2,000 12 17,200 17	000 12,000 200 10,000 1	4,000 10,000	 10,000 12,000	
	HKBCF HKLR	HKBCF - 64,80 HKLR -	00 64,800 265,700 265,70	00 397,700	397,700 397,70 21,600 21,60	0 21,600	21,600 21,600 22,890	354,900 266,900 244 29,290 29,290 25		0 112,800	112,800 127,200 127,200 105,2 22,890 22,890 50,890 50,8 167,722 182,122 222,122 187,7	00 105,200	105,200 76,400 36,400 50,890 50,603 78,603	0 58,000		79,600 113,600 92,000 158,00 29,003 29,003 29,003 1,00	158,000 1	158,000 158 1,003 1	000 122,000 3 003 1,003	4,000 34,000 1,003 1,003	34,000 34,000 1,003 1,003	
	All 3 Prjs	All 3 Prjs - 64,80	JU 64,800 265,700 265,70	397,700	419,300 419,30		226,000 464,100 260,990	384,190 296,190 274	\$,U90 299,69	u 167,290	16/,722 182,122 222,122 187,77	22 187,722	173,722 151,835 143,835	137,435	137,435	133,435 173,435 143,435 181,43	184,203 1	188,203 188	203 145,003 4	9,003 45,003	45,003 47,003	47,003 13,003 -
	Dredging Dredging behind partially full seawall / pilling		Filling Filling behind partially full seawall				Partial Seawall = Substantially Completed Seawall Full Seawall = Substantially Completed Seawall wi							+								
	Dredging behind full seawall		Filing behind full seawall, or Above +2.5 mPD, or																			
F. Summary of Project	t Activities Dreding	Max rate Aug-10 Sep-10 7,200	Oct-10 Nov-10 Dec-10	Jan-11 F	eb-11 Mar-11	Apr-11	May-11 Jun-11 Jul-11	Aug-11 Sep-11 Oct-1	1 Nov-11 - 7,20		Jan-12 Feb-12 Mar-12 Apr-12 7,200 7,200 7,200 7,20			Sep-12	Oct-12	Nov-12 Dec-12 Jan-13 Feb-13	Mar-13 Apr-	-13 May-13	Jun-13 Jul-1	3 Aug-13 Sep	-13 Oct-13 Nov	-13 Dec-13 Jan-14 Feb
TM-CLKL South	Filling Dreding	16,000 14,400		-		-			- 4,00	0 4,000 0 14,400	4,000 4,000 16,000 12,00 14,400 14,400 14,400 -			14,400		12,000 12,00 14,400 14,400	1		000 12,000 200 -			- <u>-</u> - <u>-</u>
HKBCF	Filling Dreding	16,000	 0 64,800 155,700 155,70	- 155,700	155,700 155,70	- 0 141,300	 50,400 112,500 62,100	 90,900 90,900 28		6,000	6,000 6,000 6,000 12,00 28,800 43,200 43,200 43,20		6,000 6,000 10,000	10,000	10,000	10,000 16,000 10,000 10,00 57,600 57,600 36,000 36,00	6,000	10,000 10,	000 10,000 14 000 -	i,000 10,000	10,000 12,000	12,000 12,000 -
HKLB	Filling Dreding	330,000 21,600	- 110,000 110,700		242,000 242,00 21,600 21,60	0 242,000	154,000 330,000 176,000		,000 216,00		84,000 84,000 84,000 62,00 21,600 21,600 21,600 21,600	00 62,000	62,000 62,000 22,000	22,000	22,000	22,000 56,000 56,000 122,00				1,000 34,000	34,000 34,000	34,000
t	Filling	56,000		-				28,000 28,000 28	,000 28,00				28,000 28,000 56,000		28,000	28,000 28,000 -	-					
Bemark: Works itome (9)		,	-it in all in all in a			I	L	۰					t			I	1l .					I I I I
temark: Works items (2,	 and (7) include a TSHD; Table F exclude the quantit 		erall Programme																			Figure 7b


	eclamation	-	Aug-10	Sep-10	Oct-10 Nov-10 Dec-10	Jan-11 Feb-	Mar-11	Apr-11	May-11 Jun-11 Jul-11	Aug-11 Sep-11	Oct-11 Nov-11	Dec-11 J	Jan-12 Fe	ab-12 Mar-12 Apr-12	May-12	Jun-12 Jul-12 Aug-12 Sep-12 Oct-1	Nov-12 Dec-12	Jan-13 Feb-13 Mar-13	Apr-13 May-13 Jun-	13 Jul-13	Aug-13 Sep-13 Or	t-13 Nov-13 Dec-13	13 Jan-1
W	Vorks Iobilisation and preparation	Item	08	09	10 11 12	01 02	03	04	05 06 07	08 09	10 11	12 0	01 02	2 03 04	05	06 07 08 09 10	11 12	01 02 03	04 05 06	07	08 09 10	11 12	01
S	eawall dredging and reclamation	DN1									DN1 1	1 1	1 1	DN1									
	eawall filling (50% rock, 50% PF) construct seawall	FN1									FN1 4	4 4	4 4	4 FN1									
R	teclamation filling (PF) teclamation filling (above +2.5mPDI)	FN2												FN2 12 12	12	FN2 (behind seawall: partial)							
a and N-b M	lobilisation and preparation	DNO											DN2	•		1 DN2							
S	eawall dredging eawall filling (50% rock, 50% PF)	FN3												ities with ID1, same rate	FN3		FN3						
	eclamation dredging - not required						1													FN4 (be partial ->	hind seawall: - full)		
R	eclamation filling (PF) eclamation filling (above +2.5mPDI)	FN4															FN4	12 12 12	12 12 12		0		
н	Total Daily No. of Plant Trip	ps									5	5 5	5 5	17 13	13	5 4 4 4 4	0 0		2 12 12	0	0		
L Southern Re	eclamation														_								
w	Vorks Iobilisation and preparation	Item	08-10	09-10	10-10 11-10 12-10	01-11 02-1	03-11	04-11	05-11 06-11 07-11	08-11 09-11	10-11 11-11	12-11 0	01-12 02	2-12 03-12 04-12	05-12	06-12 07-12 08-12 09-12 10-12	11-12 12-12	01-13 02-13 03-13	04-13 05-13 06-1	3 07-13	08-13 09-13 10	-13 11-13 12-13	01-14
S	eawall dredging and reclamation	DS1										2 2	2 2	2 DS1									
	eawall filling (50% rock, 50% PF)	FS1									FS1	6 6	6 6	6 6	6	FS1							
R	eclamation filling (70% sand, 30 % PF) eclamation filling (above +2.5mPD)	FS2												FS2 6	6	6 6 6 6	6 6	FS2 (behind seawall: partial)					
P	lant mobilisation	DS2														DS2 2 2 2 2	2 2	DS2					
S	eawall dredging eawall filling (50% rock, 50% PF)	FS3														FS3 4 4 4	4 4	4 4 FS3					
	construct seawall eclamation dredging - not required											-											FS4
B	eclamation filling (70% sand, 30 % PF) eclamation filling (above +2.5mPD)	FS4															FS4 6	6 6 6	6 6	6	6 6 6	6 6	par
M	obilisation and preparation																						
	redging for seawall eawall filling (50% rock, 50% PF)	PS5																DS3 1 FS5	4 4	4	FS5		
C	eclamation dredging - not required																						FS6 (I partial
R	eclamation filling (70% sand, 30 % PF)	FS6	 																	FS6 <mark>4</mark>	4 4 6	6 6	
P	teclamation filling (above +2.5mPD) iling & Pile Cap Construction	P										p	15 15	5 15 15	15	15 15 15 15 15	15 15	15 15 p					0
	Total Daily No. of Plant Trip	ps									2	8 2	23 23	3 23 27	27	21 23 27 27 27	27 33	25 25 7	1 11 10	14	10 10 12	12 12	0
u	√orks	Item	08-10	09-10	10-10 11-10 12-10	01-11 02-1	03-11	04-11	05-11 06-11 07-11	08-11 09-11	10-11 11-11	12-11	01-12 02	2-12 03-12 04-12	05-12	06-12 07-12 08-12 09-12 10-12	11-12 12-12	01-13 02-13 03-13	04-13 05-13 06-1	3 07-13	08-13 09-13 10	-13 11-13 12-13	3 01-14
rtion A M	obilisation and preparation				12-10	01-11 02-1				09-11	10-11				0.3-12	0012 0012 1012	12-12	02-10 02-10 03-13	00-10 06-1	0/-13	00-13 10		01-14
S	eawall dredging (Portion A) eawall filling (Portion A)	1 a	1	7	7 7 7 a. 88 88	7 7 88 88	7 88	88	Rock Fill			<u> </u>									<u>+</u> +		
R	eclamation dredging (Portion A) eclamation filling (Portion A)	1 a					1 aher rate (ID18) assumed	7		[No seawall assumed!]	(behind seawall: full	II. temporany)											
rtion B S	eawall dredging (Portion B)	7/2			'7/2 -> 7 5 5	5	10 10 10	10	(7) a 38 88	· · · · · · · · · · · · · · · · · · ·		ii, temporary)											
R	eawall filling (Portion B) eclamation dredging (Portion B)	2					f 132	132	132 132 Rock Fill	6	(behir	nd seawall: part	tial)										
tion C S	eavall dredging (Portion B)	0 7/2			'7/2 5 5	5 (7		$\overline{\mathbf{O}}$	b	88 88	88 88	b	(behind se	awall: full)									
R	eawall filling (Portion C) teclamation dredging (Portion C) - not required	f			1	132 132	Rock Fill	\mathbf{U}						44 (1)									
rtion D S	eclamation filling (Portion C) eawall dredging (Portion D)	a 3							a <mark>88 88 88</mark>	88 88	88 88	44 4	44 44	1 44 O	(behin	nd seawall: partial -> full)	3 5	5 5 3		<u></u>	awall assumed]		
S	eawall filling (Portion D) leclamation dredging (Portion D) leclamation filling (Portion D)	b 3																b 8 88	Back Fill		awall assumed		
	eclamation filling (Portion D)	b														4 4 0			_b <u>8</u>	88 Rock	Fill	vall: partial)	
S	eawall filling	c							4	4 4 C	4 4 40 40	4 4	4 4 40 40	4 4 0 40 40	4 40	4 4 Bock Fill					-		
R	eclamation dredging eclamation filling	5 d								5					-	3	3 3 d 34	5 (behind seawall: full) 34 34 34	34 34 34	34	34 34 34	0) ehind seawal
In D	Install sheet piles redging to form the Mf pits									<u> </u>				Activities rela	ted to the	e re-deposition of Mf sediment are not in	cluded in the						
	edeposition of Mf sediments within the pits temove sheet pile after capping by sandfill														e water qu	uality imapcts was assessed separately	· _						
_		-												 									
berth D	redging for seawall and reclamation (FSD)	6	6	2	2 2 2	2 2 22 22		6 Rock Fill															
R	eawall filling (FSD) teclamation filling (FSD)	e			e 22 22	22 22		Rock Fill	22 22 0	(behind seawall: partial)		-											
D	redging for APM (by IMT method) illing for APM after installation fo IMT	6 e											- 6]	2 2 e 32	2 22	2 2 2 2 2 2 22 22 22 22 22 22	6 22 22	22 0					
	Total Daily No. of Plant Trip	ps	0	9	9 129 129	261 261		259	161 343 182	274 186	220 220	88 8	68 90	90 68	68	68 64 24 27 27	30 64		27 127 122	34	34 34 34	34	
w	Vorks	Item	08-10	09-10	10-10 11-10 12-10	01-11 02-11	03-11	04-11	05-11 06-11 07-11	08-11 09-11	10-11 11-11	12-11	01-12 02	2-12 03-12 04-12	05-12	06-12 07-12 08-12 09-12 10-12	11-12 12-12	01-13 02-13 03-13	04-13 05-13 06-1	3 07-13	08-13 09-13 10	-13 11-13 12-13	3 01-14
	obilisation and preparation									0													
S	eawall dredging eawall filling	a				1	3	3 3	a 3 3 3	28	28 28 2	8 a		linked activities, hic	her rate (ID48	B) assumed							
	leclamation dredging leclamation filling	b							linked activities, higher rate (ID44)assume		1	3	3	3 0 b 28 28 0	(behind s 28	8) assumed seawalf: hillpassumed 128 128 28 6 [/bet 3 3 3 3 3 3 a 28 28 28	ind seawall: full)						
	Iredging for seawall and reclamation illing for seawall and reclamation	1 a->h												1 3	3 3	3 3 3 3 3	3	8 28 a -> b					
		n1	1													a							
in sea	iling & Pile Cap Construction (Portion A)	p1				_		-	p1 35	35 35	35 35	35 3	35 35	5 35 35	(p1)	25 25 25 25 25	25	25					
P	iling & Pile Cap Construction (Portion B) iling & Pile Cap Construction (Portion C)	p1	1					1	<u> </u>	<u> </u>						<u>35</u> 353535	35 35	p1 35	35 35 35	35	35 35 35	35 35	(p1
ediment D	nstall sheet piles redging to form the Mf pits ledeposition of Mf sediments within the pits	1	<u> </u>																to the re-deposition			in the	
	tedeposition of Mf sediments within the pits temove sheet pile after capping by sandfill	1	<u> </u>					-							1			model and the w	ater quality imapcts	was assesse	ed separately.		
el P	iling & Pile Cap Construction (Portion 1)	p2							p2 10	10 10	10 10	10	(p2)										
P	iling & Pile Cap Construction (Portion 2) iling & Pile Cap Construction (Portion 3)	p2										p2	10 10	10 10	10	10					+		
(No marine works) illing & Pile Cap Construction (Portion 4)	P2														p3 <mark>00</mark> 00	0 0	P3			+		
(1	No marine works) illing & Pile Cap Construction (Portion 5)	tho .															p3	0 0	0 0	p3			
(1)	Vo marine works)	p3	ļ		<u>├</u>											·				p3 0	0 0 0	0	(p3
	Total Daily No. of Plant Trip	ps				3	3	3	3 3 48	73 73	73 73	48 4	48 48	3 76 76	76	76 66 94 66 66	63 63	63 35 35	35 35 35	35	35 35 35	35 35	
nmary	M CI KI Neeth	Time	Aug-10	Sep-10	Oct-10 Nov-10 Dec-10	Jan-11 Feb-	1 Mar-11	Apr-11	May-11 Jun-11 Jul-11	Aug-11 Sep-11	Oct-11 Nov-11	Dec-11	Jan-12 Fe	ab-12 Mar-12 Apr-12	May-12	Jun-12 Jul-12 Aug-12 Sep-12 Oct-1	Nov-12 Dec-12	Jan-13 Feb-13 Mar-13	Apr-13 May-13 Jun-	13 Jul-13	Aug-13 Sep-13 Or	ct-13 Nov-13 Dec-13	13 Jan-1
T	M-CLKL North M-CLKL South	TM-CLKL North TM-CLKL South		-								5 2 8	5	5 17 23 23	13 13 27 27	3 5 4 4 4 7 21 23 27 27	4 - 27 27	12 12 12 13 25 25 7	12 12 11 11	12 10 1	4 10 10	12 12	12
Н	IKBCF IKLR	HKBCF		9	9 129 12	29 261	261 21	3 3	161 343 182 3 3 48	274 73		73 48	88 48	48 76	58 68 76 76	3 68 64 24 27 5 76 66 94 66	27 30 66 63	34 61 127 127 33 63 35 35	127 127 35 35	122 3 35 3	4 34 34 5 35 35	34 34 35 35	35
A	II 3 Prjs	All 3 Prjs	-	9	9 129 12	29 261	264 21	4 262	164 346 230	347	259 293 30	00 149	164	166 206 1	34 184	4 170 157 149 124	124 120 1	30 161 199 181	185 185	179 8	3 79 79	81 81	47
	redging				Filling Filling behind partially full seawall				Partial Seawall = Substantially Completed Seawall												+		
	redging behind partially full seawall / pilling redging behind full seawall	1	<u> </u>		Filling behind partially full seawall Filing behind full seawall, or Above +2.5 mPD, or	r Rock Fill			Full Seawall = Substantially Completed Seawall wi	an Jo-room opening for marin	10 dUU05.												
of Project A		Max no	. Aug-10	Sep-10	Oct-10 Nov-10 Dec-10	Jan-11 Feb-1	1 Mar-11	Apr-11	May-11 Jun-11 Jul-11	Aug-11 Sep-11	Oct-11 Nov-11	Dec-11 J	Jan-12 Fe	ab-12 Mar-12 Apr-12	May-12	Jun-12 Jul-12 Aug-12 Sep-12 Oct-1	Nov-12 Dec-12	Jan-13 Feb-13 Mar-13	Apr-13 May-13 Jun-	13 Jul-13	Aug-13 Sep-13 Or	t-13 Nov-13 Dec-13	13 Jan-1
th D	Ireding	1				-						1 1	1	1 1	1 1	1							-
uth D	illing Ireding	16		-			· ·	-				4 4 2 2	2	4 16 1 2 2 -	2 12	4 4 4 4 - 2 2 2 2	4 2 2	12 12 12 2 1	12 12	12 -			-
Fi	illing	16	-	-	 9 19 1	-		- 9 17	7 13 6	- 10		6 4 4	6	6 6 1 6 6	2 12		10 10 1	6 10 10 6 8 5 F 7	10 10	10 1-	4 10 10	12 12	12
U	illing	330	-	- A	9 19 1 - 110 11		19 1 242 24				10 4 176 216 21		84	6 6 84 84 6	2 62	6 6 2 2 5 2 62 62 22 22	5 8 22 22 5	8 5 5 5 6 56 122 122	5 5 122 122	122 3	4 34 34	34 34	-
Fi				_			3	3 3	3 3 3			1 aT		2 2	3 3	3 3 3 3	3					· · · · ·	·
D	illing	56		-		-		-		28	28 28 2	18 -		- 28 2	8 28	3 28 28 56 28	28 28 2	8 28					-

Sequence A			1					1		1		1			1				1		1	1				1		
A. TM-CLKL Northern		liam	Aug-10	Sep-10	Oct-10	Nov-10	Dec-10	Jan-11	Feb-11	Mar-11	Apr-11	May-11	Jun-11	Jul-11	Aug-11	Sep-11	Oct-11 Nov-11	Dec-11	Jan-12	Feb-12 Mar 02 03	-12 Apr-12		Jun-12	Jul-12 Aug-1 07 08	2 Sep-12	Oct-12	Nov-12 Dec-12	Jan-13 Feb-13
	Works Mobilisation and preparation	Item	08	09	10		12	01	02	03	04	05	06	07	08	09		12	01		04 DN1	05	06	07 08	09	10	11 12	01 02
_	Seawall filling (50% rock, 50% PF)	DN1 FN1															DN1 1 FN1 1	1	1	1 1	FN							
_	Construct seawall Reclamation filling (PF)	FN2								-			-					-		FN2 1	1	1	FN2 (t	ehind seawall: par	ial)			
Portion N-a and N-b	Reclamation filling (above +2.5mPDI) Mobilisation and preparation					-		-						-	1			-	-				0					
	Seawall dredging	DN2 FN3																	DN2	1	1	1 FN3	1	DN2			FN3	
_	Seawall filling (50% rock, 50% PF) Construct seawall	FN3																	linked ac	tivities with ID1,	same rate	FINO	1				FNS	
_	Reclamation dredging - not required Reclamation filling (PF)	FN4								-			-		+											-	FN4	1 1
-	Reclamation filling (above +2.5mPDI) Total No. of Active Plants on Site																2	2	2	2 3	2	2	2	1 1	1	1	0 0	1 1
																	-	-	-	- 0	-	-	-			ĺ.		
B. TM-CLKL Southern Area	Works	Item	08-10	09-10	10-10	11-10	12-10	01-11	02-11	03-11	04-11	05-11	06-11	07-11	08-11	09-11	10-11 11-11	12-11	01-12	02-12 03-1	2 04-12	05-12	06-12	07-12 08-12	09-12	10-12	11-12 12-12	01-13 02-13
Portion S-a	Mobilisation and preparation Seawall dredging and reclamation	DS1															DS1 2	2	2	2 2	DS1							
_		FS1															FS1	1	1	1 1	1	1	FS1			_		
)	Reclamation filling (70% sand, 30 % PF) Reclamation filling (above +2.5mPD)	FS2																			FS2 2	2	2	2 2	2	2	2 2	FS2 (behind seaw
Portion S-b	Plant mobilisation																	-										DS2
2	Seawall dredging Seawall filling (50% rock, 50% PF)	DS2 FS3								+			-	-	+								DS2	2 2 FS3 1	1	1	2 2 1 1	1 1
_	Construct seawall Reclamation dredging - not required																	_										
3	Reclamation filling (70% sand, 30 % PF)	FS4								1																	FS4 2	2 2
Portion S-c	Reclamation filling (above +2.5mPD) Mobilisation and preparation																											
5	Dredging for seawall Seawall filling (50% rock, 50% PF)	DS3 FS5								-								-										DS3
	Construct seawall Reclamation dredging - not required																											
6	Reclamation filling (70% sand, 30 % PF)	FS6				-	-						1		1			_	1						-	1		
7 Viaduct	Reclamation filling (above +2.5mPD) Piling & Pile Cap Construction	P			ļ			1						ļ	1			р	15	15 15	15	15	15	15 15	15	15	15 15	15 15
	Total No. of Active Plants on Site							+	-								2	3	18	18 18	18	18	17	19 20	20	20	20 22	18 18
C. HKBCF Area	Works	Item	08-10	09-10	10-10	11-10	12-10	01-11	02-11	03-11	04-11	05-11	06-11	07-11	08-11	09-11	10-11 11-11	12-11	01-12	02-12 03-1	2 04-12	05-12	06-12	07-12 08-12	09-12	10-12	11-12 12-12	01-13 02-13
Phase 1 - Portion A	Mobilisation and preparation	1		7	7	7	7	7	7	7	$\overline{\mathbf{u}}$				1				[
9	Seawall dredging (Portion A) Seawall filling (Portion A)	a		·	7 a	4	4	4	4	4	4	Rock Fill	\bigcirc	0	-				<u> </u>									
1	Reclamation dredging (Portion A) Reclamation filling (Portion A)	a						linked activ	1 ities, higher rate ((ID18) assumed	<u>/</u>	7 (7) a	4	4	[No seawall 4	assumed!]	(behind seawall: fu	II, temporary)	ļ									
2 Phase 1 - Portion B 5	Seawall dredging (Portion B) Seawall filling (Portion B)	7/2 f			'7/2 -> 7	4	4	4	8 f	8 6	6	6	6	Rock Fill	<u></u>				<u> </u>									
9	Reclamation dredging (Portion B) Reclamation filling (Portion B)	2 b										2	4	4 b	4	4 4	4 4 (beh	ind seawall: p		seawall: full)								
B Phase 1 - Portion C	Seawall dredging (Portion C) Seawall filling (Portion C)	7/2 f			'7/2	4	4 f	4 6	0	Rock Fill	(Ţ	1			10	-									
5	Reclamation dredging (Portion C) - not required Reclamation filling (Portion C)	a										a	4	4	4	4	4 4	2	2	2 2		(behin	d seawall: p	artial -> full)		_		
Phase 1 - Portion D	Seawall dredging (Portion D) Seawall filling (Portion D)	3 b											1									T				3	5	5 5
1	Reclamation dredging (Portion D) Reclamation filling (Portion D)	3 b			-									-	1											_		3
Phase 2	Seawall dredging	4												4	4	4	4 4	4	4	4 4	4	4	4	4				
4	Seawall filling Reclamation dredging	c 5														c	3 3	3	3	3 3	3	3	3		Fill	3	3 3	5 (behir
3	Reclamation filling Install sheet piles	d																			ativition rolat	od to the	o dopor	ition of Mf se	dimont or	o pot ipoli		3 3
Pits for Mf sediment	Redeposition of Mt sediments within the pits														<u> </u>									octs was ass				
6 7	Remove sheet pile after capping by sandfill																											
APM & FSD berth	Dredging for seawall and reclamation (FSD)	6	6	2	2	2	2	2	2	2	6				+													
0	Seawall filling (FSD) Reclamation filling (FSD)	e			e	2	2	2	2	2 e	Rock Fill	0	2	0	(behind sear	wall: partial)		-								_		
2	Dredging for APM (by IMT method) Filling for APM after installation fo IMT	6 e								1				U					- 6	2	2	2	2	2 2 2 2	2	2		2 (P) 10 12
	Total No. of Active Plants on Site		0	9	9	23	23	29	29	29	27	15	27	12	20	16	15 15	9	9	11 11	e 11	11	11	7 4	7	7	10 13	10 12
D. HKLR Area	Works	Item	08-10	09-10	10-10	11-10	12-10	01-11	02-11	03-11	04-11	05-11	06-11	07-11	08-11	09-11	10-11 11-11	12-11	01-12	02-12 03-1	2 04-12	05-12	06-12	07-12 08-12	09-12	10-12	11-12 12-12	01-13 02-13
Portion 1	Mobilisation and preparation														1													
5	Seawall dredging Seawall filling	a						- 1	-	3	3	3	a		2	2	2	2 a		lin	ked activities, Higl	er rate (ID48)	assumed			_		
6 7	Reclamation dredging Reclamation filling	b										linked a	activities, higher n	ate (ID44)assum	edli	ked activities, hi	her rate (ID45) assu		3	3	ked activities, Higl	(behind s	eawall: full)a 2	2 2	Ð	(behind	seawall: full)	
Portion 2 & 3	Dredging for seawall and reclamation Filling for seawall and reclamation	1 a-> b													·				-	1	3	3 3	3	3	3	3 3		2 2 <u>2</u> <u>a->t</u>
Viaduct	Piling & Pile Cap Construction (Portion A)	p1	[(n1)		- a				~~~
in western open sea	Piling & Pile Cap Construction (Portion A)	p1											p1	35	35	35	35 35	35	35	35 35	35	(p1) 75	35	35 25	35	35	35 35	35 25
2	Piling & Pile Cap Construction (Portion C) Install sheet piles	p1				1				İ			-		1											-		p1
			····		1	1	1																					Activ mod
Pits for Mf sediment	Dredging to form the Mf pits Redeposition of Mf sediments within the pits											1				1	+ +					1						
-	Redeposition of Mf sediments within the pits Remove sheet pile after capping by sandfill																					+						
Viaduct at Airport Channel	Redeposition of MI sediments within the pits Remove sheet pile after capping by sandfill Piling & Pile Cap Construction (Portion 1)	p2											p2	10	10	10	10 10	10	(p2)	10 10	10	10	10	@				
Viaduct at	Redeposition of MI sediments within the pils Remove sheet pile after capping by sandfill Piling & Pile Cap Construction (Portion 1) Piling & Pile Cap Construction (Portion 2) Piling & Pile Cap Construction (Portion 3)	p2 p2 p3											p2	10	10	10	10 10	10 p2	(p2) 10	10 10	10	10	10	@	0	0	0	(p3)
Viaduct at	Redeposition of MI sediments within the pits Remove sheet pile after capping by sandfill Piling & Pile Cap Construction (Portion 1) Piling & Pile Cap Construction (Portion 2) Piling & Pile Cap Construction (Portion 3) (No marine works) Piling & Pile Cap Construction (Portion 4)	p2 p2 p3 p3											p2	10	10	10	10 10	10p2	(p2) 10	10 10	10	10	10 p3	p2	o	0	0 0	\sim
Viaduct at	Redeposition of MI sediments within the pits Remove sheet pite after capping by sandfill Piling & Pile Cap Construction (Portion 1) Piling & Pile Cap Construction (Portion 2) (No marine works) Piling & Pile Cap Construction (Portion 4) (No marine works) Piling & Pile Cap Construction (Portion 5)	p2 p2 p3 p3 p3											p2	10	10	10	10 10	10 p2	(p2) 10	10 10	10	10	10p3		0		0 0 p3	\sim
Viaduct at	Redeposition of MI sediments within the pits Remove sheet pite after capping by sandfill Piling & Pile Cap Construction (Portion 1) Piling & Pile Cap Construction (Portion 2) (No marine works) Piling & Pile Cap Construction (Portion 4) (No marine works) Piling & Pile Cap Construction (Portion 5) (Na marine works) Superstructure, randworks & EAM works	p2 p2 p3 p3 p3 p3							3	3	3	3	p2	10	47	47	10 10 47 47		(p2) 10	48 50	10	50	10 p3	p2 0	0	0	0 0 p3	\sim
Viaduct at Airport Channel	Redeposition of MI sediments within the pits Remove sheet pile after capping by sendfill Piling & Pile Cap Construction (Portion 1) Piling & Pile Cap Construction (Portion 2) Piling & Pile Cap Construction (Portion 3) (No marine works) Piling & Pile Cap Construction (Portion 4) (No marine works) Piling & Pile Cap Construction (Portion 5) (No marine works)	p2 p2 p3 p3 p3	Aug 10	5m 10	0et 10	Nov 10	Den 10		3 Ech 1	3 Mar.11	3	3	3	10 48	10 10 47 47	10 10 47 5cn 11	10 10 47 47 00:11	48	48	10 10 48 50 Ech 12	10 50	10 10 50	50	40 42	0 40	40	37 37	0 0 37 35
Viaduct at	Redeposition of MI sediments within the pits Remove sheet pite after capping by sandfill Piling & Pile Cap Construction (Portion 1) Piling & Pile Cap Construction (Portion 2) (No marine works) Piling & Pile Cap Construction (Portion 4) (No marine works) Piling & Pile Cap Construction (Portion 5) (No marine works) Superstructure, readworks & EAM works Total No. of Active Plants on Sile TMACLKL North	p2 p2 p3 p3 Time Time TM-CI4K North	Aug-10	Sep-10	Oct-10	Nov-10	Dec-10	Jan-11	3 Feb-11	3 Mar-11	3 Apr-11	3 May-11	2 2 3 Jun-11	10 48 Jul-11	10 10 47 47 Aug-11	10 47 Sep-11	10 10 47 47 0ct-11 Nov-11	48	48 Jan-12	48 50 Feb-12 Mar 19	3	2 2	50 Jun-12 2	1 0 40 42 Jul-12 Aug-1 1	1	40 40 0 0 0 0 0 0 0 0	37 37 Nov-12 Dec-12	0 0 37 35 Jan-13 Feb-13 - 1
Viaduct at Airport Channel	Redeposition of MI sediments within the pits Remove sheet pite after capping by sandfill Piling & Pile Cap Construction (Portion 1) Piling & Pile Cap Construction (Portion 2) (No marine works) Piling & Pile Cap Construction (Portion 3) (No marine works) Piling & Pile Cap Construction (Portion 4) (No marine works) Superstructure, readworks & EAM works Total No. of Active Plants on Sile TM-CLKL, North TM-CLKL, South HKBCF	TM-CLKL South HKBCF	Aug-10	Sep-10	Oct-10	Nov-10		Jan-11 - 3 23	3 3 Feb-11	- - 9 21		3 May-11 	3	Jul-11	2 20		15	48 Dec-11 2 2 2 3 15 9	48 Jan-12 2 18 9	2 18 11	3 18 1 11 1	2 2 2 3 18 1 11	50 Jun-12 2 17 11	40 42 Jul-12 Aug-1 1 19 7	1 20 4	1 1 20 20 7 7	37 37 Nov-12 Dec-12 20 2 10 1	0 0 37 35 Jan-13 Feb-13 - 1 12 18 3 10
Viaduct at Airport Channel	Redeposition of MI sediments within the pits Remove sheet pite after capping by sandfill Piling & Pile Cap Construction (Portion 1) Piling & Pile Cap Construction (Portion 2) (No marine works) Piling & Pile Cap Construction (Portion 3) (No marine works) Piling & Pile Cap Construction (Portion 4) (No marine works) Superstructure, readworks & E&M works Total No. of Active Plants on Site TM-CLKL North TM-CLKL North	TM-CLKL South	Aug-10 - - - - -	Sep-10	Oct-10	-		Jan-11 - - 3 22 3 22	2	- - 9 21		3 May-11 	3 Jun-11	Jul-11 1: 41	2 20	- - 16 47	- - 15 47	48 48 Dec-11 2 2 2 3	48 Jan-12	2 18	3 18 1	2 2 2 3 18 1 11 0 50	50 Jun-12 2 17	40 42 Jul-12 Aug-1 1 19 7 40	1 20 4	40 00:1-12 1 1 20 7 7 7 7 40 40 40	37 37 Nov-12 Dec-12 - 20 2	0 37 35 Jan-13 Feb-13 - 1 2 18
Viaduct at Apport Channel	Redeposition of MI sediments within the pits Remove sheet pite after capping by sandfill Piling & Pile Cap Construction (Portion 1) Piling & Pile Cap Construction (Portion 2) (No marine works) Piling & Pile Cap Construction (Portion 3) (No marine works) Piling & Pile Cap Construction (Portion 4) (No marine works) Superstructure, roadworks & E&M works Total North Total North TM-CLKL North TM-CLKL South HKKLR	TM-CLKL South HKBCF HKLR	Aug-10	- - 9 - 9	Oct-10	-		-	2	- - 9 2' 3			3 Jun-11 	Jul-11 1: 44 60			- - 15 47	48 Dec-11 2 2 2 3 15 9 47 48	48 Jan-12 2 18 9	2 18 11 48	3 18 1 11 1 50 5	2 2 2 3 18 1 11 0 50	50 Jun-12 2 17 11 50	40 42 Jul-12 Aug-1 1 19 7 40	1 20 4 42	1 1 20 20 7 7	37 37 Nov-12 Dec-12 20 2 10 1	b 0 37 35 Jan-13 Feb-13 - 1 12 18 3 10 17 37
Viaduct at Apport Channel	Redeposition of MI sediments within the pits Remove sheet pite after capping by sandfill Piling & Pile Cap Construction (Portion 1) Piling & Pile Cap Construction (Portion 2) (No marine works) Piling & Pile Cap Construction (Portion 3) (No marine works) Piling & Pile Cap Construction (Portion 4) (No marine works) Superstructure, roadworks & EAM works Superstructure, roadworks & EAM works Total No. of Active Plants on Site HKGCF HKGCF HKGCF HKGCF HKGCF HKGCF	TM-CLKL South HKBCF HKLR	Aug-10	- - 9 - 9	Filling Filling behind p	artially full seawal		- 3 29	- 22 - 22 - 3	- - 9 2' 3			3 Jun-11 27 3 30 = Substantially Ci	Jul-11 1: 44 60 pmpleted Seawa		- 16 47 63 eading edge.	- 15 47 62	48 Dec-11 2 2 2 3 15 9 47 48	48 Jan-12 2 18 9	2 18 11 48	3 18 1 11 1 50 5	2 2 2 3 18 1 11 0 50	50 Jun-12 2 17 11 50	40 42 Jul-12 Aug-1 1 19 7 40	1 20 4 42	1 1 20 20 7 7	37 37 Nov-12 Dec-12 20 2 10 1	b 0 37 35 Jan-13 Feb-13 - 1 12 18 3 10 17 37
E Project Summary	Redeposition of MI sediments within the pits Remove sheet pite after capping by sandfill Piling & Pile Cap Construction (Portion 1) Piling & Pile Cap Construction (Portion 2) (No marine works) Piling & Pile Cap Construction (Portion 3) (No marine works) Piling & Pile Cap Construction (Portion 4) (No marine works) Superstructure, readvorks & EAM works Total No. of Active Plants on Site TM-CLKL South HKBCF HKICF HKICF Dredging Dehind partially full seawall / pilling Dredging Dehind full seawall	TM-CLKL South HKBCF HKLR All 3 Prjs		- - 9 - 9	Filling Filling behind p	artially full seawall, or Abo	a 23 a 23	- 3 29	- 22 - 22 - 33 - 33 - 33 - 33 - 33 - 34 - 34	 9 22 3			3 Jun-11 27 3 3 Substantially Com	Jul-11 1: 44 60 mpleted Seawa pleted Seawal w	2 200 3 477 3 67 1 with 100-200m k ith 50-100m open	16 47 63 eading edge.		48 Dec-11 2 2 3 15 9 47 48 66 62	48 48 Jan-12 2 18 9 48 77	2 18 11 48 79	3 18 1 1 1 1 5 0 5 8 2 8	2 2 2 3 18 1 11 0 50 1 81 	50 Jun-12 17 11 50 80	40 42 40 42 Jul-12 Aug-1 19 7 40 67	1 20 4 4 42 67	1 1 20 20 7 7 40 40 68 68	37 37 Nov-12 Dec-12 20 2 10 1 37 3 67 7	0 0 377 95 Jan-13 Feb-13 - 1 12 16 3 10 7 37 2 66
Viaduct at Apport Channel	Redeposition of MI sediments within the pits Remove sheet pite after capping by sandfill Piling & Pile Cap Construction (Portion 1) Piling & Pile Cap Construction (Portion 2) (No marine works) Piling & Pile Cap Construction (Portion 3) (No marine works) Piling & Pile Cap Construction (Portion 4) (No marine works) Superstructure, readvorks & EAM works Total No. of Active Plants on Site TM-CLKL South HKBCF HKICF HKICF Dredging Dehind partially full seawall / pilling Dredging Dehind full seawall	TM-CLKL South HKBCF HKLR All 3 Prjs	Aug-10 	- - 9 - 9	Filling Filling behind p	artially full seawal		- 3 29	- 22 - 22 - 3	- - 9 2' 3			3 Jun-11 27 3 3 Substantially Com	Jul-11 1: 44 60 pmpleted Seawa	2 200 3 477 3 67 1 with 100-200m k ith 50-100m open	- 16 47 63 eading edge.	- 15 47 62	48 Dec-11 2 2 3 15 9 47 48 66 62	48 48 Jan-12 2 18 9 48 77	2 18 11 48 79	3 18 1 11 1 50 5	2 2 2 3 18 1 11 0 50 1 81 	50 Jun-12 17 11 50 80	40 42 40 42 Jul-12 Aug-1 19 7 40 67	1 20 4 42	1 1 20 20 7 7 40 40 68 68	37 37 Nov-12 Dec-12 20 2 10 1	0 0 377 95 Jan-13 Feb-13 - 1 12 16 3 10 7 37 2 66
Viaduct at Airport Channel Airport Channel E. Project Summary F. Summary of Project TM-CLKL North	Redeposition of MI sediments within the pits Remove sheet pite after capping by sandfill Piling & Pile Cap Construction (Portion 1) Piling & Pile Cap Construction (Portion 2) (No marine works) Piling & Pile Cap Construction (Portion 3) (No marine works) Piling & Pile Cap Construction (Portion 4) (No marine works) Superstructure, roadworks & EAM works Total No. of Active Plants on Site TM-CLKL South HKECF HKLR Atl S Prijs Dredging Dredging Dredging behind partially full seawall / piling Dredging behind full seawall Cat Activities	TM-CLKL South HKBCF HKLR All 3 Prjs		- - 9 - 9	Filling Filling behind p	artially full seawal Nov-10	a 23 a 23 a 23 a 23 a 23 a 23 a 24 a 24 a 24 a 24 a 24 a 24 a 24 a 24	- 3 29	- 22 - 22 - 33 - 33 - 33 - 33 - 33 - 34 - 34				3 Jun-11 	Jul-11 1: 44 60 mpleted Seawa pleted Seawal w	2 200 3 477 3 67 1 with 100-200m k ith 50-100m open	16 47 63 eading edge.		48 Dec-11 2 2 3 5 9 47 48 56 62 Dec-11 1 1 1 1 1 1	10 48 48 9 9 48 77 48 77 10 10 11	2 18 11 48 79 	3 18 11 11 50 5 82 8 1 1 1 50 5 1 1 1 5 1 1 1 1 1 1 5 1 1 2 1 2 1 1 2 1 1 1 1	2 2 2 3 18 1 11 0 50 1 81 	50 Jun-12 17 11 50 80	40 42 40 42 40 42 1 1 1 1 1 1 1 1 1 1 1 1 1 1 1 1 1 1 1	1 20 4 42 67 67 2 2 5ep-12 - 1	1 1 20 20 7 7 40 40 68 68	37 37 Nov-12 Dec-12 20 2 10 1 37 3 67 7 Nov-12 Dec-12 	0 0 377 95 Jan-13 Feb-13 - 1 12 16 3 10 7 37 2 66
Viaduct at Airport Channel Airport Channel E Project Summary F. Summary of Project TM-CLKL North TM-CLKL South	Redeposition of MI sediments within the pits Remove sheet pite after capping by sandfill Piling & Pile Cap Construction (Portion 1) Piling & Pile Cap Construction (Portion 2) (No marine works) Piling & Pile Cap Construction (Portion 3) (No marine works) Piling & Pile Cap Construction (Portion 4) (No marine works) Piling & Pile Cap Construction (Portion 5) (No marine works) Superstructure, radworks & E&M works Superstructure, radworks & E&M works Total No. of Active Plants on Site Hist & Pile Capital (Poling & Poling & Poling & Pile Capital (Poling & Poling & Poli	TM-CLKL South HKBCF HKLR All 3 Prjs Max no Max no 1 2 2 2 5			Filling Filling behind p Filling behind fu Oct-10) 22) 23 artially full seawall II seawall, or Abo Nov-10 -	3 23 3 23 11 ve +2.5 mPD, or Dec-10 -	3 25 Rock Fill Jan-11	Feb-11		Apr-11		3 Jun-11 	Jul-11 11 44 66 mpleted Seawall w Jul-11	2 20 3 47 0 67 1 with 100-200m k ith 50-100m open Aug-11 - -	16 47 63 aading edge. ing for marine ac Sep-11 - -		48 Dec-11 2 2 2 3 15 9 47 48 66 62 1 1 1 1 1 1 1 2 2 2 3 15 9 47 48 66 62 1 1 2 2 2 2 3 15 9 47 16 48 16 48 16 48 16 16 16 16 16 16 16 16 16 16	48 48 Jan-12 2 18 9 48 77 48 77 Jan-12 Jan-12 1 1 1 2 2 1	2 18 11 48 79 Feb-12 Mar 1 1 2 1 1	3 18 11 11 50 5 82 8 8 1 1 5 1 5 8 1 1 5 1 5 8 1 1 1 5 1 1 5 1 1 1 1	2 2 2 8 18 1 111 0 50 1 81 May-12 1 1 1 1 3 3	50 Jun-12 17 11 50 80 Jun-12 1 1 1 2	40 42 40 42 30:12 Aug-1 1 1 7 40 40 40 40 40 40 40 40 40 40	1 20 4 4 42 67 67 2 Sep-12 - 1 2 3	1 1 20 20 7 7 40 40 68 68	37 37 Nov-12 Dec-12 20 2 10 1 37 37 67 7 Nov-12 Dec-12 Nov-12 Dec-12 Nov-12 Dec-12 3 1	0 0 37 35 Jan-13 Feb-13 - 1 2 18 3 10 7 37 2 66 4 10 7 37 2 66 4 10 37 1 2 6 2 1 2 - 2 - 2 - 3 1 2 -
Viaduct at Airport Channel Airport Channel E. Project Summary F. Summary of Project TM-CLKL North	Redeposition of MI sediments within the pits Remove sheet pite after capping by sandfill Piling & Pile Cap Construction (Portion 1) Piling & Pile Cap Construction (Portion 2) (No marine works) Piling & Pile Cap Construction (Portion 3) (No marine works) Piling & Pile Cap Construction (Portion 4) (No marine works) Piling & Pile Cap Construction (Portion 5) (No marine works) Superstructure, radworks & E&M works Superstructure, radworks & E&M works Superstructure, radworks & E&M works TM-CLKL North TM-CLKL North TM-CLKL South HKBCF HKCF HKCR Dredging behind partially full seawall / piling Dredging behind partially full seawall / piling Dredging behind full seawall craditivities Bredging Filing behind partially full seawall / piling Dredging behind full seawall / piling Dredging Debind partially full seawall / piling	TM-CLKL South HKBCF HKLR All 3 Prjs		- - 9 - 9	Filling Filling behind p Filling behind fu Oct-10	artially full seawal Nov-10	3 23 3 23 10 10 10 10 10 10 10 17 17 17	- 3 29	2 22 3 33 6 33 7 4 4 4 4 4 4 4 4 4 4 4 4 4 4 4 4 4 4 4	- 2 3 2 3 3 2 33 4 33 4 33 4 33 4 33 5 4 34 5 4 4 34 5 4 4 4 4 4 4 4 4 4 4 4 4 4 4 4			3 Jun-11 	Jul-11 11 44 66 mpleted Seawal w Jul-11	Aug-11	sep-11		48 Dec-11 2 2 3 5 9 47 48 56 62 Dec-11 1 1 1 1 1 1	48 48 Jan-12 2 18 9 48 77 Jan-12 Jan-12 1 1 1 2	2 18 11 48 79 Feb-12 Mar 1 1 2 1 6	3 18 11 11 50 5 82 8 8 1 1 5 1 5 8 1 1 5 1 5 8 1 1 1 5 1 1 5 1 1 1 1	2 2 2 2 3 18 18 19 10 11 11 3 3 5 6 6 6 6 6 6 6 1 </td <td>50 Jun-12 17 11 50 80 Jun-12 1 1</td> <td>40 42 Jul-12 Aug-1 19 7 40 67 40 67 40 67 40 67 40 7 40 1 7 40 1 7 40 1 7 40 1 1 2 2 2 2</td> <td>1 20 4 42 67 67 2 Sep-12 - 1 2</td> <td>1 1 20 20 7 7 40 40 68 68</td> <td>37 37 Nov-12 Dec-12 20 2 10 1 37 3 67 7 Nov-12 Dec-12 Nov-12 Dec-12 Nov-12 Dec-12 2 2</td> <td>b o 37 35 Jan-13 Feb 13 2 16 3 10 7 77 2 66 Jan-13 Feb-13 Jan-13 Feb-13 Jan-14 Feb-14 Jan-13 Feb-13 2 -</td>	50 Jun-12 17 11 50 80 Jun-12 1 1	40 42 Jul-12 Aug-1 19 7 40 67 40 67 40 67 40 67 40 7 40 1 7 40 1 7 40 1 7 40 1 1 2 2 2 2	1 20 4 42 67 67 2 Sep-12 - 1 2	1 1 20 20 7 7 40 40 68 68	37 37 Nov-12 Dec-12 20 2 10 1 37 3 67 7 Nov-12 Dec-12 Nov-12 Dec-12 Nov-12 Dec-12 2 2	b o 37 35 Jan-13 Feb 13 2 16 3 10 7 77 2 66 Jan-13 Feb-13 Jan-13 Feb-13 Jan-14 Feb-14 Jan-13 Feb-13 2 -
Viaduct at Airport Channel Airport Channel E Project Summary F. Summary of Project TM-CLKL North TM-CLKL South	Redeposition of MI sediments within the pits Remove sheet pite after capping by sandfill Piling & Pile Cap Construction (Portion 1) Piling & Pile Cap Construction (Portion 2) (No marine works) Piling & Pile Cap Construction (Portion 3) (No marine works) Piling & Pile Cap Construction (Portion 4) (No marine works) Superstructure, rodworks & EAM works Superstructure, rodworks & EAM works Total No. of Active Plants on Site HKRCF HKICR AII 3 Pris Dredging Dehrind partially full seawall / piling Dredging Dehrind full seawall Dredging Dehrind full seawall Ct Activities Dredging Filling Dredging Porting Dehrind partially full seawall / piling Dredging Dehrind full seawall Dredging Dehrind full seawall Dredging Dehrind full seawall / piling Dredging Dehrind full seawall / piling Dredging Dehrind full seawall / piling Dredging Dehrind full seawall Dredging Filling Dredging Dehrind partially full seawall / piling Dredging Dehrind full seawall / piling Dehrind full seawall / piling Dehrind full seawall / piling Dehrind full sea	TM-CLKL South HKBCF HKLR Al 3 Prjs Max nc 1 2 2 2 5 5 17			Filling Filling behind p Filling behind fu Oct-10	223 artially full seawal If seawall, or Abo Nov-10 - - - - - - - - - - - - -	3 23 3 23 10 10 10 10 10 10 10 17 17 17	3 23 Rock Fill Jan-11 - - 7 17	2 22 3 33 6 33 7 4 4 4 4 4 4 4 4 4 4 4 4 4 4 4 4 4 4 4	- 2 3 - 2 3 - 3 2 - 3 4 - 3 4 - 3 4 - 3 5 -			3 Jun-11 27 3 3 30 30 2 5 Ubstantially Com Jun-11 Jun-11 - - - - -	Jul-11 11 44 66 mpleted Seawal w Jul-11	2 20 3 47 1 with 100-200m k with 50-100m open Aug-11 - - - - - - - - - - - - -	16 47 63 aading edge. ing for marine ac Sep-11 - - - 8 8 8 8		48 Dec-11 2 2 3 5 5 6 6 6 6 6 6 6 7 48 4 4 4 4 4 4 4	48 48 Jan-12 2 18 9 48 77 48 77 48 77 48 77 48 77 1 1 1 2 1 1 2 1 1 4 4	2 18 11 48 79 Feb-12 Mar 1 1 2 1 6	3 16 11 11 1 50 5 8 2 8 4 1 4 1 1 2 2 2 2 1 6 1 1 1 1 1 1 1 1 1 1 1 1	2 2 2 2 3 18 18 19 10 11 11 3 3 5 6 6 6 6 6 6 6 1 </td <td>50 Jun-12 177 111 50 80 Jun-12 1 1 1 2 6</td> <td>40 42 40 42 40 42 40 42 40 1 1 1 7 40 67 40 67 40 67 40 1 7 40 1 7 40 1 7 40 1 1 1 2 40 1 1 1 1 1 1 1 1 1 1 1 1 1</td> <td>1 20 4 4 22 67 22 Sep-12 - 1 1 2 3 3 2</td> <td>1 1 20 20 7 7 40 40 68 68</td> <td>37 37 Nov-12 Dec-12 2 2 10 1 37 3 67 7 Nov-12 Dec-12 Nov-12 Dec-12 2 2 3 1 8 1</td> <td>D O 37 35 Jan-13 Feb-13 2 16 3 10 7 37 2 66 Jan-13 Feb-13 Jan-13 Feb-13 2 66 Jan-13 Feb-13 2 - 3 1 2 - 5 3 8 5</td>	50 Jun-12 177 111 50 80 Jun-12 1 1 1 2 6	40 42 40 42 40 42 40 42 40 1 1 1 7 40 67 40 67 40 67 40 1 7 40 1 7 40 1 7 40 1 1 1 2 40 1 1 1 1 1 1 1 1 1 1 1 1 1	1 20 4 4 22 67 22 Sep-12 - 1 1 2 3 3 2	1 1 20 20 7 7 40 40 68 68	37 37 Nov-12 Dec-12 2 2 10 1 37 3 67 7 Nov-12 Dec-12 Nov-12 Dec-12 2 2 3 1 8 1	D O 37 35 Jan-13 Feb-13 2 16 3 10 7 37 2 66 Jan-13 Feb-13 Jan-13 Feb-13 2 66 Jan-13 Feb-13 2 - 3 1 2 - 5 3 8 5
Viaduct at Airport Channel Airport Channel E. Project Summary F. Summary of Project F. Summary of Project TM-CLKL North HKBCF HKBCF HKLR	Redeposition of MI sediments within the pits Remove sheet pite after capping by sandfill Piling & Pile Cap Construction (Portion 1) Piling & Pile Cap Construction (Portion 2) Piling & Pile Cap Construction (Portion 3) (No marine works) Piling & Pile Cap Construction (Portion 4) (No marine works) Piling & Pile Cap Construction (Portion 5) (No marine works) Piling & Pile Cap Construction (Portion 5) (No marine works) Superstructure, readworks & E&M works Dispersitueure, readworks & E&M works TriACLKK North TMACLKK NO	TM-CLK, South HKRCF HKRCR All 3 Prjs Max nr 1 2 2 2 2 5 5 17 16 3 3 4	Aug-10		Filling Filling behind p Filling behind fu Oct-10	223 artially full seawal If seawall, or Abo Nov-10 - - - - - - - - - - - - -	3 23 3 23 10 10 10 10 10 10 10 10 10 10	3 23 Rock Fill Jan-11 - - 7 17	2 22 3 33 6 33 7 4 4 4 4 4 4 4 4 4 4 4 4 4 4 4 4 4 4 4				3 Jun-11 27 3 3 30 30 2 5 Ubstantially Com Jun-11 Jun-11 - - - - -	Jul-11 11 44 66 mpleted Seawal w Jul-11	2 20 47 1 with 100-200m la 1 with 50-100m open 4 4 4 4 4 4 4 4 4 4 4 4 4 4 4 4 4 4 4	16 47 63 aading edge. ing for marine ac Sep-11 - - - 8 8 8 8		48 Dec-11 2 2 3 5 5 6 6 6 6 6 6 6 7 48 4 4 4 4 4 4 4	48 48 Jan-12 2 18 9 48 77 48 77 48 77 48 77 48 77 1 1 1 2 1 1 2 1 1 4 4	2 18 11 48 79 Feb-12 Mar 1 1 2 1 6	3 16 11 11 1 50 5 8 2 8 4 1 4 1 1 2 2 2 2 1 6 1 1 1 1 1 1 1 1 1 1 1 1	2 2 2 2 3 18 18 19 10 11 11 3 3 5 6 6 6 6 6 6 6 1 </td <td>50 Jun-12 17 11 50 80 Jun-12 1 1 1 2 6 5 5 3</td> <td>40 42 40 42 40 42 40 11 19 7 40 67 40 67 40 67 40 1 2 40 1 1 2 40 1 2 40 1 1 2 40 1 1 1 2 40 2 40 2 40 4 1 1 1 1 1 1 1 1 1 1 1 1 1</td> <td>1 20 4 4 22 67 2 2 2 2 5 2 2 3 1 2 2 3 3 2 2 2 3 3</td> <td>1 1 20 20 7 7 40 40 68 68</td> <td>37 37 Nov-12 Dec-12 2 2 10 1 37 3 67 7 Nov-12 Dec-12 Nov-12 Dec-12 2 2 3 1 8 1</td> <td>D 0 37 35 Jan-13 Feb-13 2 18 3 10 77 37 2 66 Jan-13 Feb-13 2 66 - - 2 66 - - 2 - 5 3 8 5 5 5 5 5</td>	50 Jun-12 17 11 50 80 Jun-12 1 1 1 2 6 5 5 3	40 42 40 42 40 42 40 11 19 7 40 67 40 67 40 67 40 1 2 40 1 1 2 40 1 2 40 1 1 2 40 1 1 1 2 40 2 40 2 40 4 1 1 1 1 1 1 1 1 1 1 1 1 1	1 20 4 4 22 67 2 2 2 2 5 2 2 3 1 2 2 3 3 2 2 2 3 3	1 1 20 20 7 7 40 40 68 68	37 37 Nov-12 Dec-12 2 2 10 1 37 3 67 7 Nov-12 Dec-12 Nov-12 Dec-12 2 2 3 1 8 1	D 0 37 35 Jan-13 Feb-13 2 18 3 10 77 37 2 66 Jan-13 Feb-13 2 66 - - 2 66 - - 2 - 5 3 8 5 5 5 5 5

Feb-13 02													
	Mar-13 03	Apr-1 04	3	May-13 05	Jun-13 06	Jul-13 07	Aug-13 08	Sep-13 09	Oct-13 10	Nov-13 11	Dec-13 12	Jan-14 01	Feb-14 02
		-				l							
						FN4 (behin	nd seawall:						
1	1	1		1	1	partial -> fi	uil)						
	1			1			0		·				
	1	1			1	0	0						
20.45	00.45			05.45	00.75	07.00	00.07	00.00	10.17		10.07		
02-13	03-13	04-13		05-13	06-13	07-13	08-13	09-13	10-13	11-13	12-13	01-14	02-14
nd seawall: p	oartial)	Ì				[]							
)													
1	FS3					ļ							
	F53												
	2	2		2	2		2		0	2	2	FS4 (be partial)	hind seaw
		2		2	2	2	<u> </u>	2	2	2	2 0	0	0
DOC	1	1		1	Dec								
DS3	1 FS5			1 1	DS3 1	1	FS5	l					
												FS6 (behir partial -> ft	nd seawall
					FS6	2	2	2	2	2	2	panet -> T)
												0	
1 5 18	р 3	4		4	3	5	4	4	4	4	4	0	0
02-13	03-13	04-13		05-13	06-13	07-13	08-13	09-13	10-13	11-13	12-13	01-14	02-14
]													
		Ŀ					<u> </u>	<u> </u>					<u> </u>
		Ŀ											
	~												
5	<u> </u>				0								
3	4	4 5		Rock Fill	Đ	[No seav	vall assume	d]					
	J	b			4	Rock Fil	<u> </u>	(behind :	seawall: part	ial)			
							\vdash				-		
(behind se	eawall: full)	3		2	3	2		2	2	2	G		
,	3	3		5	5	3	о 	3	3	3	(behind	seawall: full)	
		<u>⊢</u>]							
-													
\odot							2	3	3				
	12	12		12	7	3	3	-	-	3			
12							5						
12	12 03-13	12 04-13					08-13	09-13	10-13	3 11-13	12-13	01-14	02-14
12							08-13				12-13	01-14	02-14
12							08-13				12-13	01-14	02-14
12							08-13				12-13	01-14	02-14
02-13							08-13				12-13	01-14	02-14
02-13							08-13				12-13	01-14	02-14
12	03-13						08-13				12-13	01-14	02-14
2 02-13 a -> b							08-13				12-13	01-14	02-14
2 02-13 a-> b 35 p1	03-13	04-13		35	06-13 35	07-13	35	09-13 35	35- 35-		35		02-14
2 02-13 a -> b 35 p1 Activitie	03-13	04-13	the r	05-13 35 e-deposit		07-13	35 nt are no	09-13 35	35- 35-		35		02-14
2 02-13 a -> b 35 p1 Activitie	03-13	04-13	the r	05-13 35 e-deposit	06-13 35	07-13	35 nt are no	09-13 35	35- 35-		35		02-14
2 02-13 a -> b 35 p1 Activitie	03-13	04-13	the r	05-13 35 e-deposit	06-13 35	07-13	35 nt are no	09-13 35	35- 35-		35		02-14
2 02-13 a -> b 35 p1 Activitie	03-13	04-13	the r	05-13 35 e-deposit	06-13 35	07-13	35 nt are no	09-13 35	35- 35-		35		02-14
a -> b a -> b a -> b	03-13	04-13	the r	05-13 35 e-deposit	06-13 35	35 sedimei ssessed	35 nt are no	09-13 35	35- 35-		35		02-14
a -> b a -> b a -> b	03-13	04-13	the r	05-13 35 e-deposit	06-13 35	07-13	35 nt are no	09-13 35	35- 35-		35		02-14
a -> b a -> b a -> b	03-13	04-13	the r	05-13 35 e-deposit	06-13 35	35 sedimei ssessed	35 nt are no	09-13 35	35- 35-		35		02-14
a -> b Activitie model a	03-13	04-13	the r	05-13 35 e-deposit	06-13 35 tion of Mf cts was a	35 sedimei ssessed	35 nt are no	09-13 35	10-13 35 ed in the	35	12-13 35 0 35		02-14
a > b Activitie model a	03-13	04-13	the r qua	05-13 36 e-deposit lity imap 0 35	06-13 35 10n of Mf cts was a 0 1 p3 35	07-13 35 Sedimer ssessed p3 35	35 nt are no 5 separat	09-13 35 t include ely. 0 35	10-13 35 ed in the 0 35	35 35 0 35	35		
22-13 22-13 a -> b a p1 Activitie model a 55 Feb-13 1	03-13 P1 g5 es relate and the v 0 35 Mar-13 1	04-13	the n	05-13 35 e-deposit lity imap 0 35 May-13 1	06-13 35 10n of Mf cts was a p3 35 35 35 1 11.13	07-13 35 sedime ssessed p3 35 Jul-13	35 nt are no l separat	09-13 39 11 include ely. 35 55 5ep-13	10-13 35 20 in the 35 00-13	11-13 35 0. 35 Nov-13	35 0 35 25 26 27 35		02-14
22-13 22-13 22-13 25 25 25 25 25 25 25 25 25 25	03-13 (p1) 19 10 10 10 10 11 1 1 1 1 1 1 1 1 1 1 1 1	04-13	the r qua	06-13 35 e-deposi lity imap 0 35 May-13 4 4 122	06-13 35 100 of Mf 100 cts was a 0 2 p3 35 Jun-13 3 7 7	07-13 38 38 38 9 9 9 9 9 9 9 9 9 9 9 9 9	35 nt are no d separat 35 Aug-13 	09-13 39 39 t include ely. 35 5 5 9-13 - 4 3	0-13 35 36 d in the 35 35 0ct-13 4 3	11-13 35 0 35 Nov-13 - 4 3	0 0 35 35 25 35 26 27 35 26 27 35 26 35 26 35 26 35 26 35 26 26 26 26 26 26 26 26 26 26 26 26 26		
22-13 22-13 22-13 23-2 24-3 24-	03-13 	04-13	the n r qua	05-13 36 	06-13 35 100 of MM 100 of MM	07-13 07-13 35 5 sediments 5 sediments 5 sediments 1 sediments 5 sediments	35 nt are no i separat 0 35 Aug-13 	06-13 35 35 0 35 35 35 35 35 36 -13 - - - - - - - - - - - - - - - - 	10-13 10-13 35 10 10 10 10 10 10 10 10 10 10	11-13 35 0 35 Noy-13 	25 25 35 26 35 20 20 35 35 20 20 35		
22-13 22-13 22-13 25 25 25 25 25 25 25 25 25 25	03-13 (p1) 19 10 10 10 10 11 1 31 12 11 1 1 1 1 1 1 1 1 1 1 1 1	04-13	the r qua	06-13 35 e-deposi lity imap 0 35 May-13 4 4 122	06-13 35 100 of Mf 100 cts was a 0 2 p3 35 Jun-13 3 7 7	07-13 38 38 38 9 9 9 9 9 9 9 9 9 9 9 9 9	35 at are no separat Aug-13 4 3	09-13 39 39 t include ely. 35 5 5 9-13 - 4 3	0-13 35 36 d in the 35 35 0ct-13 4 3	11-13 35 0 35 Nov-13 - 4 3	0 0 35 35 25 35 26 27 35 26 27 35 26 35 26 35 26 35 26 35 26 26 26 26 26 26 26 26 26 26 26 26 26		
22-13 22-13 22-13 23-25 24	03-13 	04-13	the n r qua	05-13 36 	06-13 35 100 of MM 100 of MM	07-13 07-13 35 5 sediments 5 sediments 5 sediments 10 set 13 5 sediments 10 set 13 10 set	35 nt are no i separat 0 35 Aug-13 	06-13 35 35 0 35 35 35 35 35 36 -13 - - - - - - - - - - - - - - - - - -	10-13 10-13 35 10 10 10 10 10 10 10 10 10 10	11-13 35 0 35 Noy-13 	25 25 35 26 35 20 20 35 35 20 20 35		
22-13 22-13 22-13 23-25 24	03-13 	04-13	the n r qua	05-13 36 	06-13 35 100 of MM 100 of MM	07-13 07-13 35 5 sediments 5 sediments 5 sediments 10 set 13 5 sediments 10 set 13 10 set	35 nt are no i separat 0 35 Aug-13 	06-13 35 35 0 35 35 35 35 35 36 -13 - - - - - - - - - - - - - - - - - -	10-13 10-13 35 10 10 10 10 10 10 10 10 10 10	11-13 35 0 35 Noy-13 	25 25 35 26 35 20 20 35 35 20 20 35		
12 12 12 13 12 13 14 15 16 16 17 16 17 16 17 16 17 16 17 16 17 16 17 16 16 17 16 16 16 16 16 16 16 16 16 16	03-13 (p1) 39 39 35 51 35 51	04-13 35 35 0 0 35 Apr-1	3 3 1 4 12 35 52	05-13 35 	06-13 35 ion of MM 0 0 0 0 0 0 0 0 0 0 0 0 0	07-13 35 sedimentary p3 35 35 35 35 43	35 35 35 35 42 35 42 42 42 43 43 43 55 42 42 42 43 44 43 44 44 44 44 44 44 44	09-13 35 1 tinclude ely. 35 5ep-13 4 3 35 5ep-13 42	10-13 35 36 37 36 36 37 36 36 20 20 21 37 4 37 4 37 4 37 4 37 4 37 4 37 4 37 4 37 4 37 4 37 4 37 4 37 4 37 5 37 5 37 5 37 5 37 5 37 5 37 5 5 5 5 5 5 5 5 5 5 5 5 5	11-13 35 0 35 Nov-13 	25 0.0 25 25 25 25 25 35 35 39 99	- (p) (3) Jan-14	Feb-14
12 12 12 13 12 13 14 15 16 16 17 16 17 16 17 16 17 16 17 16 17 16 17 16 16 17 16 16 16 16 16 16 16 16 16 16	03-13 (p1) 39 39 35 51 35 51	04-13	3 3 1 4 12 35 52	05-13 36 	06-13 35 100 of MM 100 of MM	07-13 07-13 35 5 sediments 5 sediments 5 sediments 10 set 13 5 sediments 10 set 13 10 set	35 nt are no i separat 0 35 Aug-13 	09-13 35 1 tinclude ely. 35 5ep-13 4 3 35 5ep-13 42	10-13 35 36 37 36 36 37 36 36 20 20 21 37 4 37 4 37 4 37 4 37 4 37 4 37 4 37 4 37 4 37 4 37 4 37 4 37 4 37 5 37 5 37 5 37 5 37 5 37 5 37 5 5 5 5 5 5 5 5 5 5 5 5 5	11-13 35 0 35 Noy-13 	25 25 35 26 35 20 20 35 35 20 20 35	- (p) (3) Jan-14	
12 12 12 13 12 13 14 15 16 16 17 16 17 16 17 16 17 16 17 16 17 16 17 16 16 17 16 16 16 16 16 16 16 16 16 16	03-13 	04-13 35 35 0 0 35 Apr-1	3 3 1 4 125 52 3 3	05-13 05-13 05-13 05-10 0	06-13 35 ion of MM 0 0 0 0 0 0 0 0 0 0 0 0 0	07-13 35 sedimentary p3 35 35 35 43 35 43	35 35 35 35 42 35 42 42 42 43 43 43 55 42 42 42 43 43 44 43 44 44 44 44 44 44	09-13 35 1 tinclude ely. 35 5ep-13 4 3 35 5ep-13 42	10-13 35 36 37 36 36 37 36 36 20 20 21 37 4 37 4 37 4 37 4 37 4 37 4 37 4 37 4 37 4 37 4 37 4 37 4 37 4 37 5 37 5 37 5 37 5 37 5 37 5 37 5 5 5 5 5 5 5 5 5 5 5 5 5	11-13 35 0 35 Nov-13 	25 0.0 25 25 25 25 25 35 35 39 99	(3) Jan-14	Feb-14
22-13 22-13 22-13 23-13 20 20 20 20 20 20 20 20 20 20	03-13 (p1) 15 15 15 15 15 15 15 15 15 15	04-13 35 35 0 0 35 Apr-1	3 1 1 2 35 52 3 - 1 1 1	05-13 35 8- deposil 11 y imap 9- 9- 9- 9- 9- 9- 9- 9- 9- 9-	06-13 36 100 of Minute o	07-13 39 39 39 30 30 30 30 30 30 30 30 30 30	35 35 4 ag-13 4 a 35 42 4 a 35 42 - - - - - - - - - -	09-13 39 11 include ely. 35 5ep-13 42 5ep-13	0 39 39 39 d in the 0 0 0 0 0 0 0 0 0 0 0 0 0	11-13 335 0 35 Nov-13 	35 0 0 0 0 0 0 0 0 0 0 0 0 0 0 0 0 0 0 0	- (p) (3) Jan-14	Feb-14
22-13 22-13 22-13 25 25 26 20 25 25 26 20 25 25 25 25 25 25 25 25 25 25	03-13 (p1) 76 76 76 76 76 76 76 76 76 76	04-13 35 35 0 0 35 Apr-1	3 1 1 1 2 35 52 3 - 1 1 3 5	05-13 35 e-deposil ilty imap 35 35 35 35 35 35 35 35 35 35	06-13 38 100 of Million 100	07-13 30 33 33 35 35 35 35 35 35 35 43 34 34 35 43 34 35 43 35 43 35 43 43 43 43 43 43 43 43 43 43	35 nt are non separat 35 4ug-13 	08-13 39 11 include 9 35 35 35 35 35 35 4 4 3 3 35 5 35 5 3	00-1-13 39 39 39 39 39 39 39 35 35 35 35 35 35 35 35 35 35	11-13 335 0 35 Nov-13 4 42 Nov-13 42 Nov-13 - - - - 4	25 0.0 25 25 25 26-13 4 4 35 35 39 99	(g3) Jan-14 Jan-14 Jan-14	Feb-14
22-13 22-13 22-13 22-13 22-13 22-13 22-13 23-24 24	03-13 	04-13 35 35 0 0 35 Apr-1	3 3 1 1 4 1 2 5 5 2 3 - 1 1 3 - 1 3 - - 1 3 - - - - - - - - - - - - -	05-13 35 36-e-deposision 101 112 123 35 4122 124 125 422 126 127 127 127 127 127 127 127 127	06-13 36 100 of Minute o	07-13 39 39 39 30 30 30 30 30 30 30 30 30 30	35 35 4 ag-13 4 a 35 42 4 a 35 42 - - - - - - - - - -	09-13 39 11 include ely. 35 5ep-13 42 5ep-13	0 39 39 39 d in the 0 0 0 0 0 0 0 0 0 0 0 0 0	11-13 335 0 35 Nov-13 	35 0 0 0 0 0 0 0 0 0 0 0 0 0 0 0 0 0 0 0	- (p1) - (p1) 	Feb-14
22-13 22-13 22-13 25 25 26 20 25 25 26 20 25 25 25 25 25 25 25 25 25 25	03-13 (p1) 76 76 76 76 76 76 76 76 76 76	04-13 35 35 0 0 35 Apr-1	3 1 1 1 2 35 52 3 - 1 1 3 5	05-13 35 e-deposil ilty imap 35 35 35 35 35 35 35 35 35 35	06-13 38 100 of Million 100	07-13 30 33 33 35 35 35 35 35 35 35 43 34 34 35 43 34 35 43 35 43 35 43 43 43 43 43 43 43 43 43 43	35 nt are non separat 35 4ug-13 	08-13 39 11 include 9 35 35 35 35 35 35 4 4 3 3 35 5 35 5 3	00-1-13 39 39 39 39 39 39 39 35 35 35 35 35 35 35 35 35 35	11-13 335 0 35 Nov-13 4 42 Nov-13 42 Nov-13 - - - - 4	35 0 0 0 0 0 0 0 0 0 0 0 0 0 0 0 0 0 0 0	(g3) Jan-14 Jan-14 Jan-14	Fab-14

APPENDIX E2

Typical Arrangement of HKBCF Sequence B

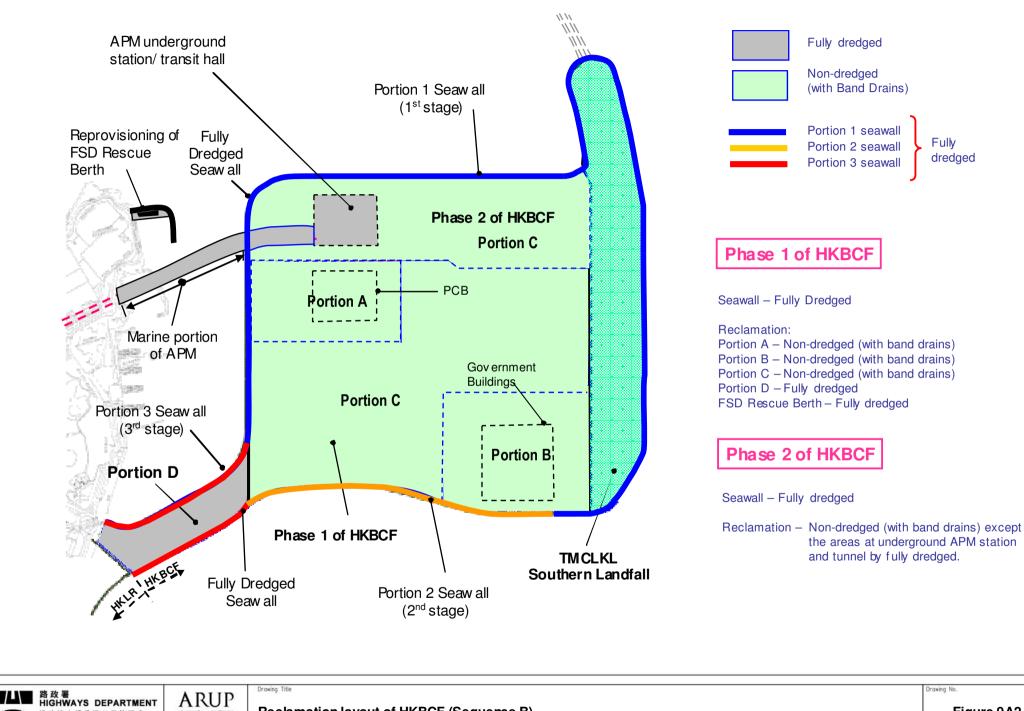

Reclamation layout of HKBCF (Sequence B)

港珠演大橋香港工程管理處 Hong Kong - Zhuhai - Macao Bridge Hong Kong Project Management Office

奧雅納工程顧問 Ove Arup & Partners Hong Kong Limited

		Year	2010		Year 2	011		29	Yea	r 2012			Yea	ar 20	13		, , , , , , , , , , , , , , , , , , ,	fear 2	014		Ye	ar 201	5		Y	ear 20	16
	Activities	AS		JEM					MAM		SOND				ASO	ND		M	As				SON		MA		ASOND
Hone	Kong Boundary Crossing Facilities (Seq. B)				~["" "	<u>, 17191</u> ,			<u>" ^ " </u>	0 0 1 1			" ^ "	• • •	<u> </u>		• • • • •		1410		<u>" ^ </u> "	0 0 1 1			1"" ^ "		<u> </u>
Tiong	Moblisation and preparation																							-	1 1 1		
										_				-		-					0	_		4 0			
S	Seawall dreging (Portion 1)									_		-			_	_				 -							
Seawalls	Seawall filling (Portion 1)							-								_											
eav	Seawall dreging (Portion 2)	-												-										_			
Ň	Seawall filling (Portion 2)	_			_										_												
	Seawall dreging (Portion 3)								_	_																	
	Seawall filling (Portion 3)	_	_			_	_							_				_									
Phase 1 Portion A	Sand blanket																										
Pha	Reclamation filling																										
se 1 on B	Sand blanket Reclamation filling																										
Pha	Reclamation filling			3																							
Phase 1 Portion C	Sand blanket																										
Pha	Reclamation filling																										
se 1 on D	Dredging																										
Phase 1 Portion D	Reclamation filling																								an taana laana fi		
se 2	Sand blanket																										
Phase 2	Reclamation filling																										
it It	Install sheet piles																										
ner l	Dredging to form the Mf pits																										
dir f	Redeposition of Mf sediments within the pits																										
Pits for Mf sediment	Remove sheet piles after capping by sandfill																										
	Dredging for seawall and reclamation (FSD)																										
L'SL	Seawall filling (FSD)																										
APM & FSD berth	Reclamation filling (FSD)																										
Mag	Dredging for APM (by IMT Method)																		+++								
A	Filling for APM after installation of IMT																		1								
-																											

Remarks:


Dredging activity Filling activity Other activities

路政署 HIGHWAYS DEPARTMENT 港珠澳大橋香港工程管理處 Hong Kong - Zhuhai - Macao Bridge Hong Kong Project Management Office

T ARUP 奥雅納工程顧問 Ove Arup & Partners Hong Kong Limited Drawing Title


Envisaged Program for HKBCF Reclamation (Sequence B)

Drawing No.

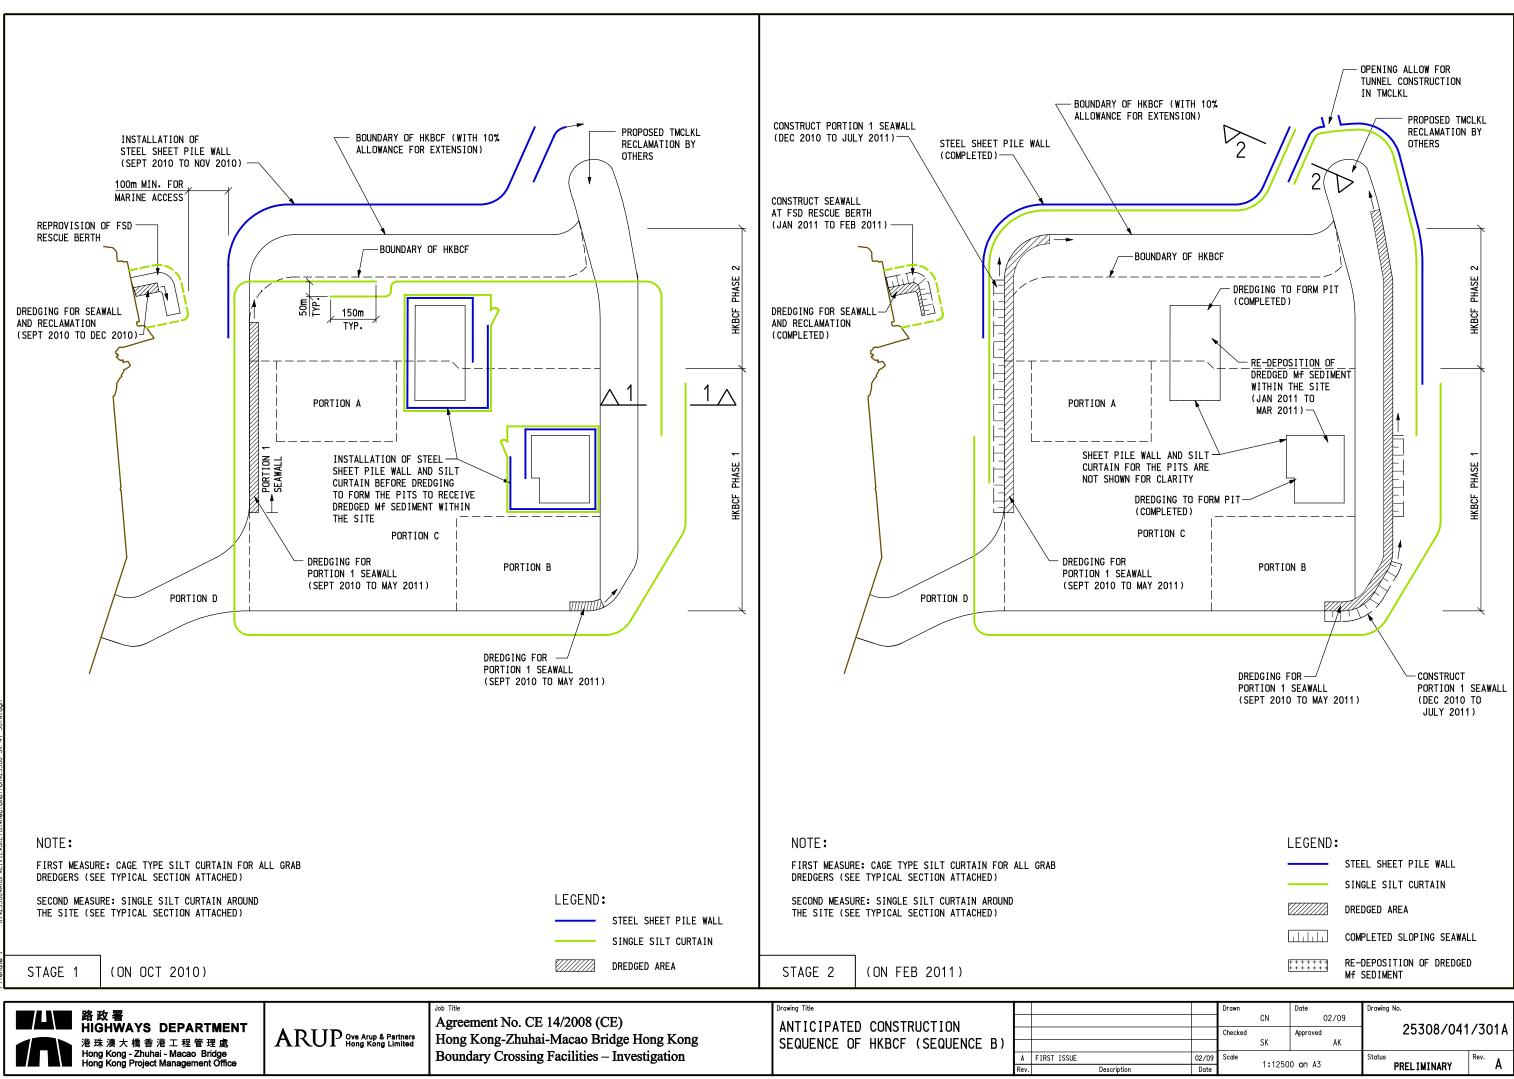


°


SK	AK			
Scale 1:1250	0 on A3	Status PREL IMINARY	Rev.	A

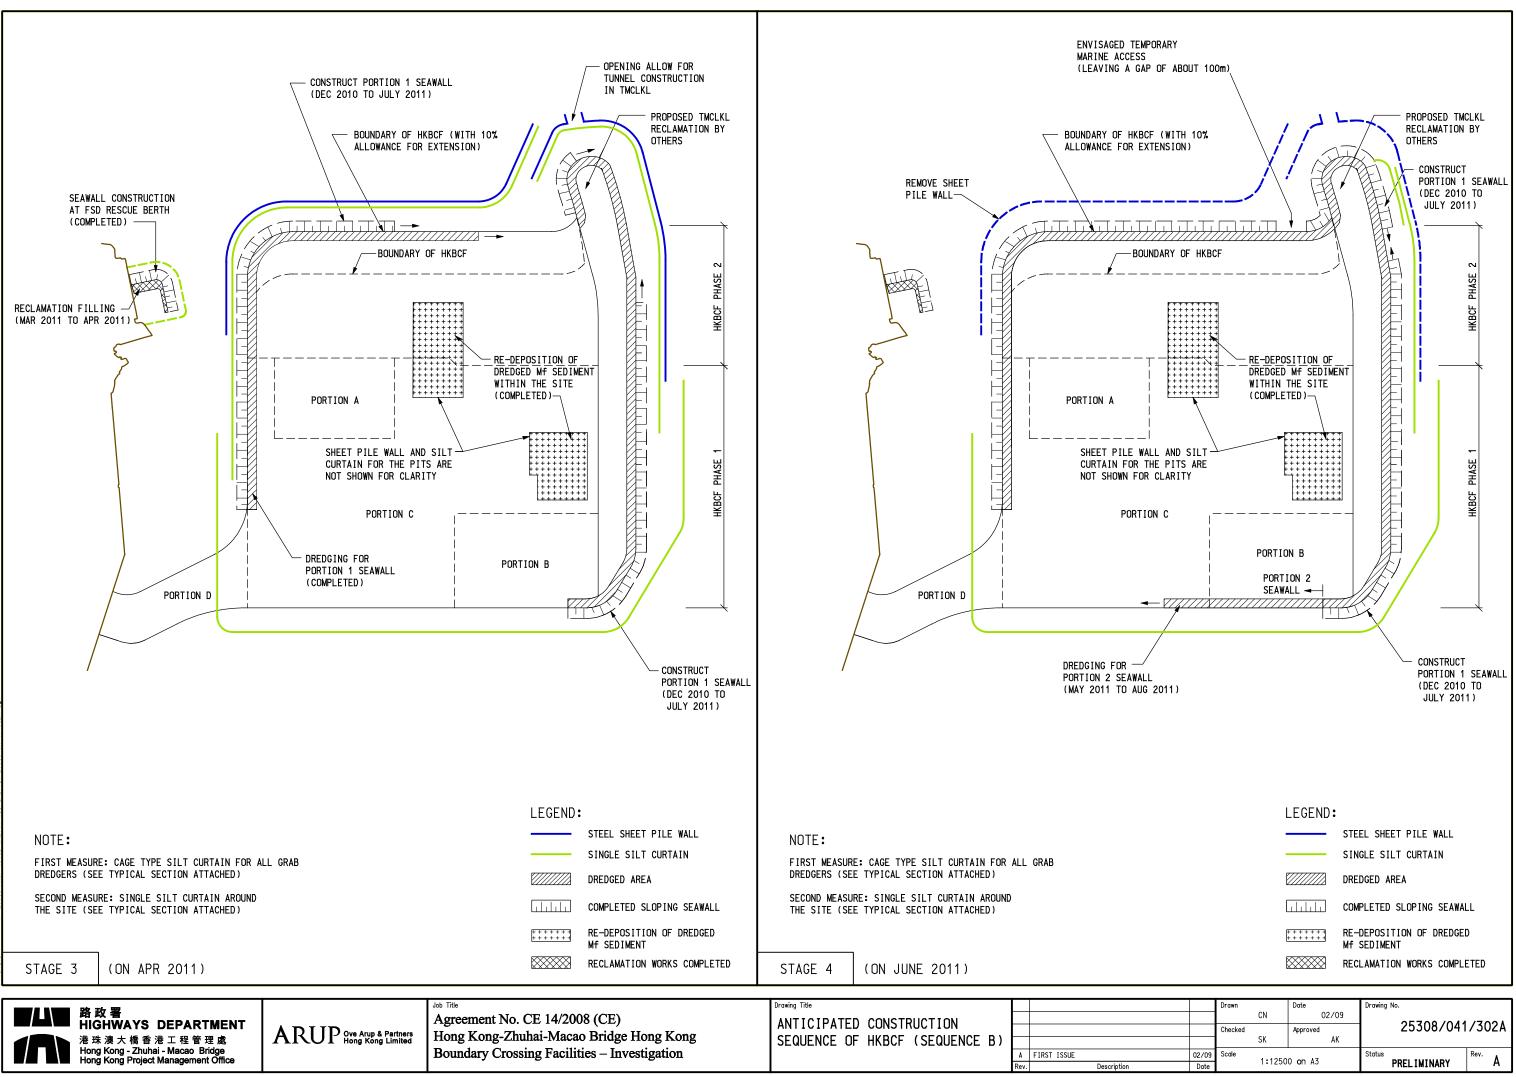



°

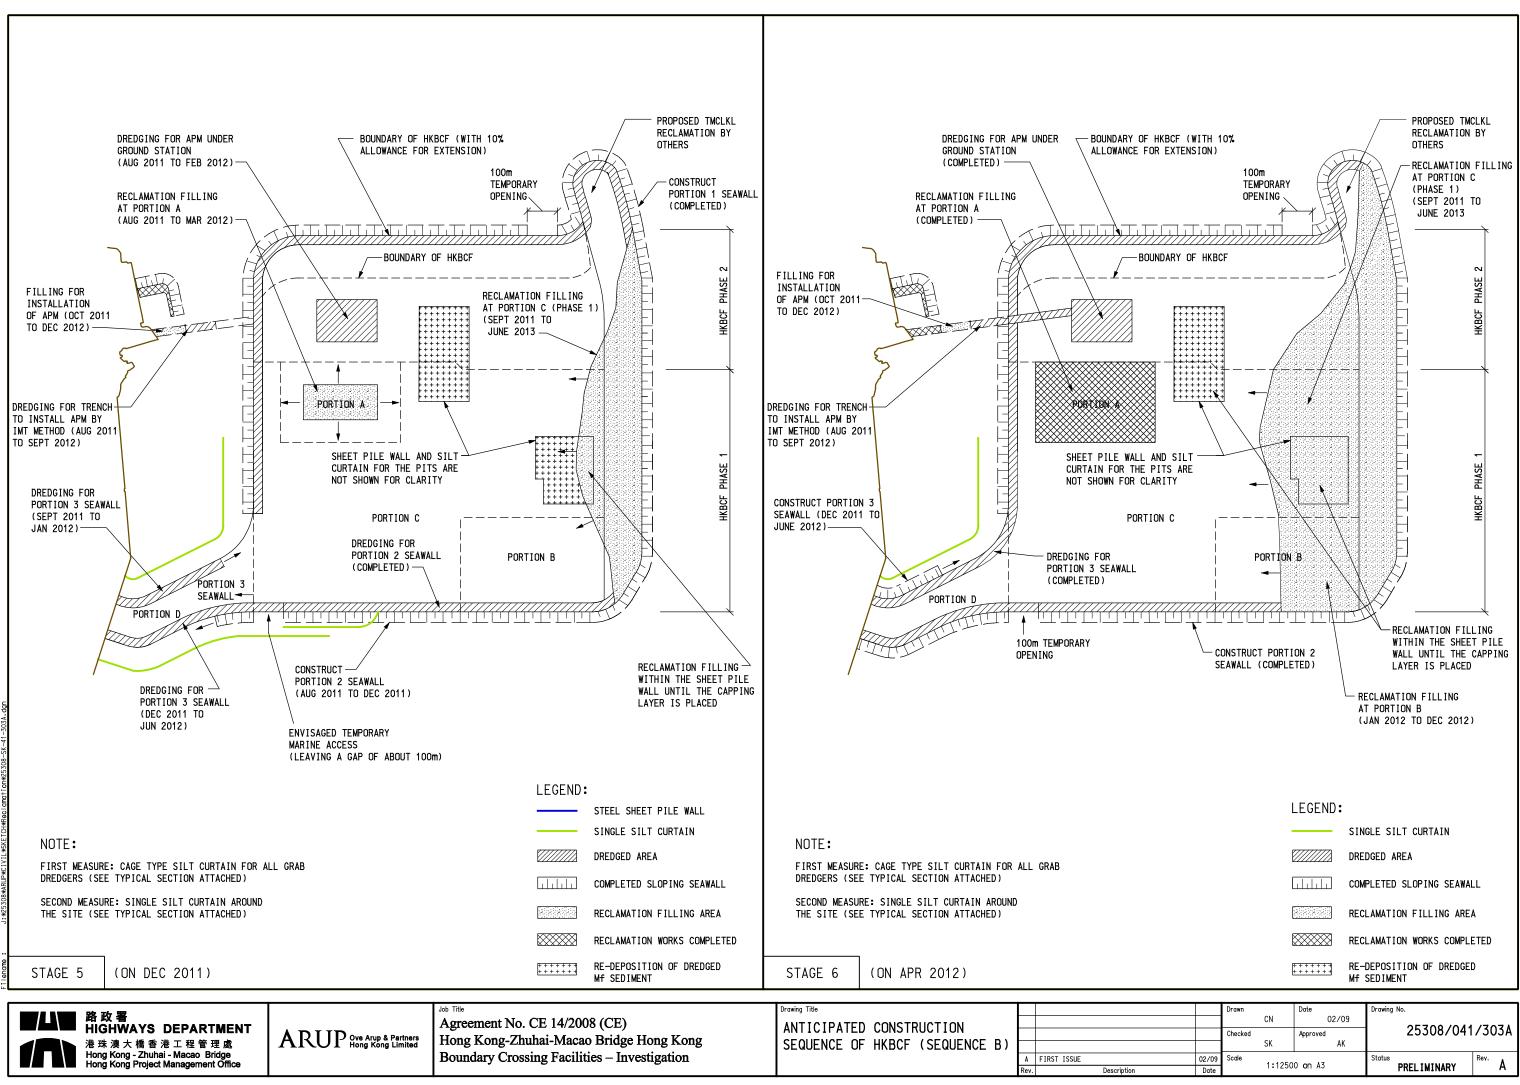

Printed by : °o° 29/7/2009

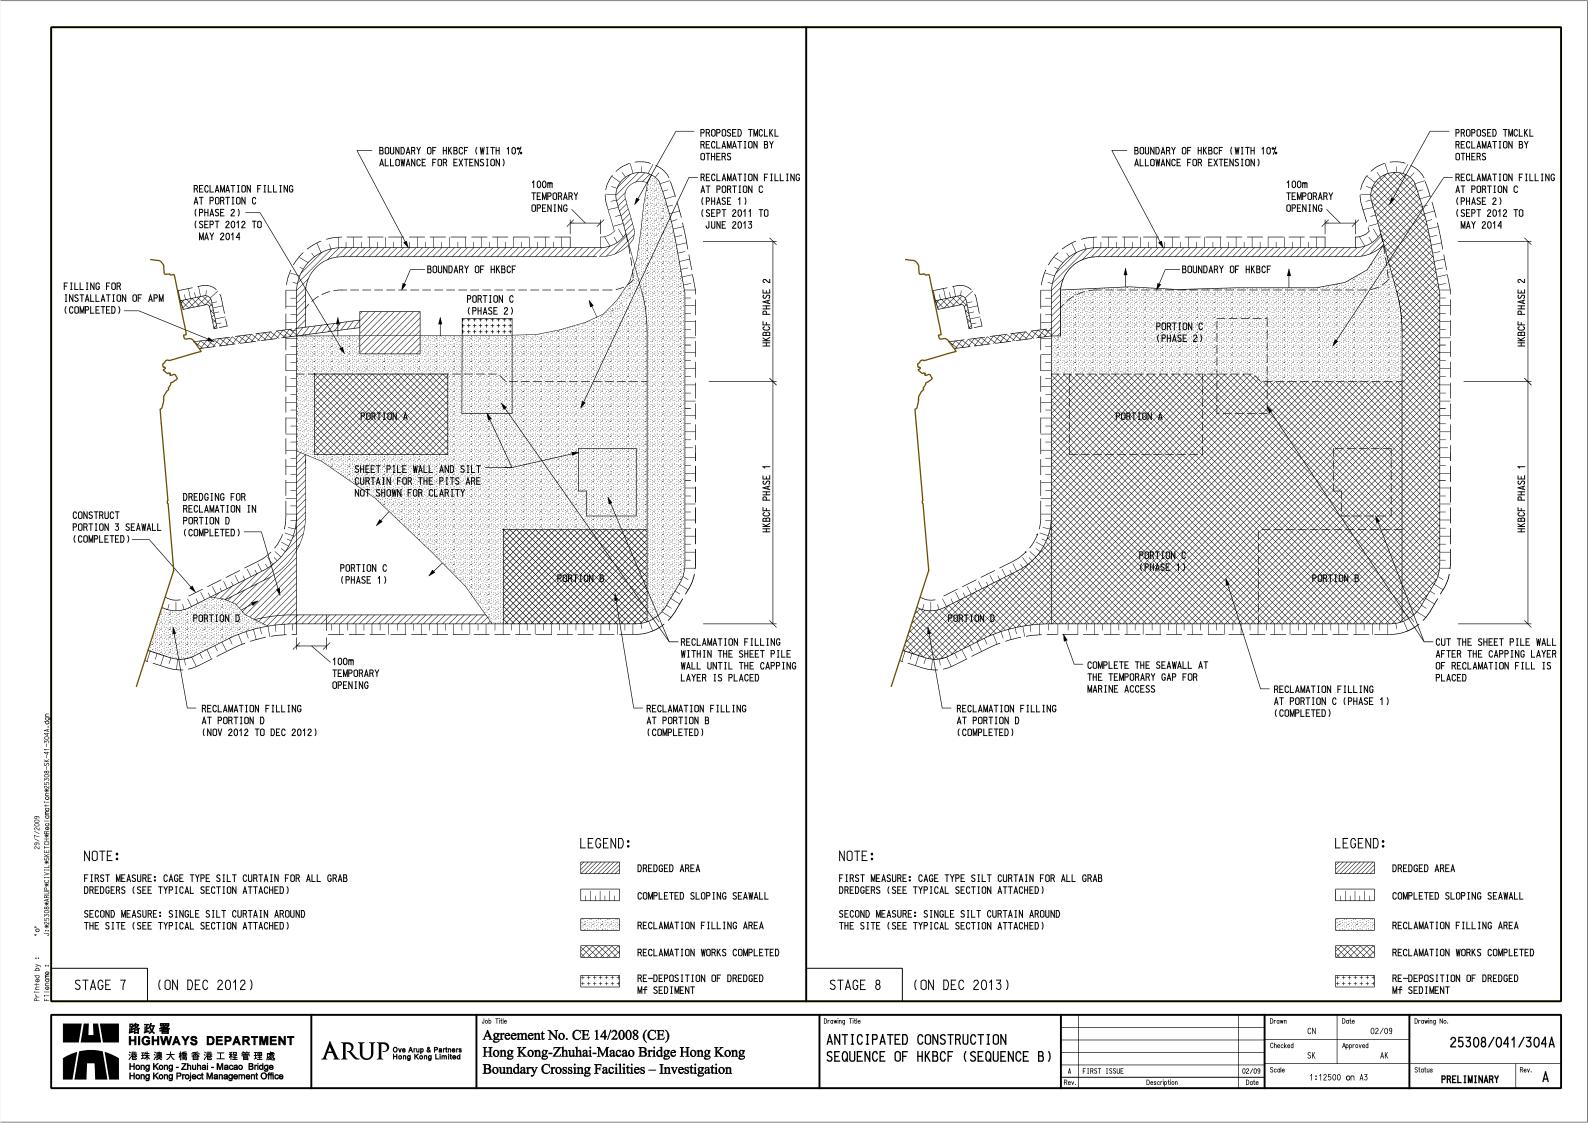

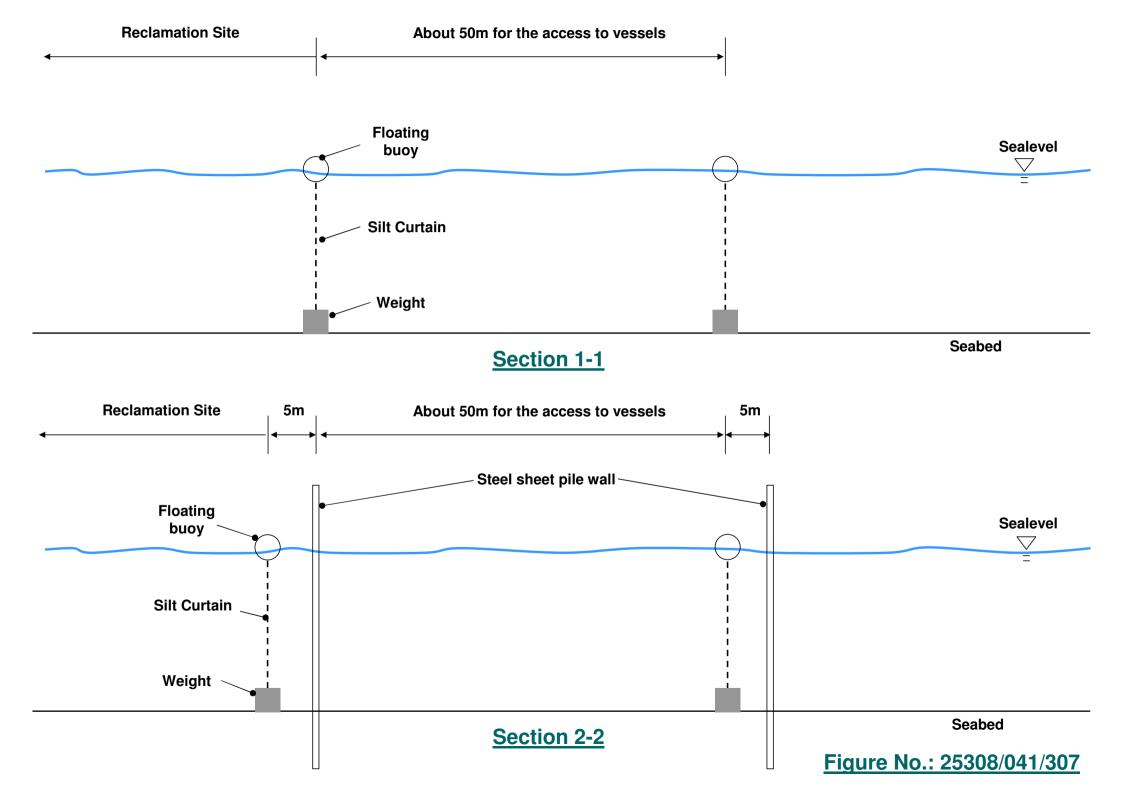

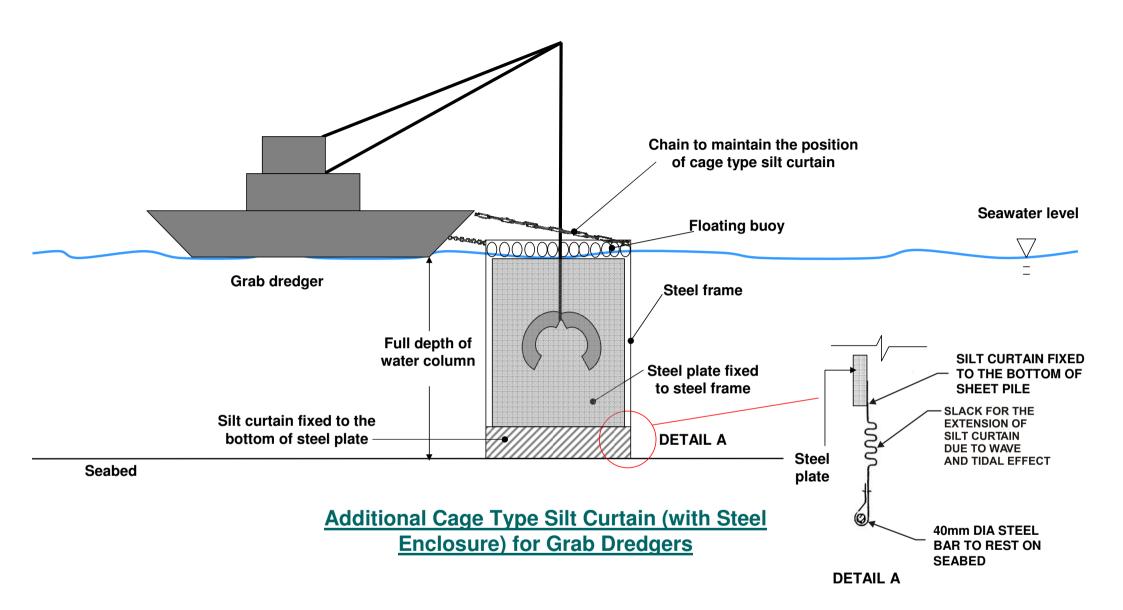

Sequence B												1				1					
A. TM-CLKL Norther	n Reclamation Item	Aug-10	Sep-10 Oct-10	Nov-10 Dec-10	Jan-11 Feb	b-11 Mar-11	Apr-11 May-11	Jun-11 Jul-11 Aug-	1 Sep-11	Oct-11 N	ov-11 Dec-11	Jan-12	Feb-12 Mar-12	Apr-12 May	12 Jun-12 Jul-1	Aug-12	Sep-12 Oct-12	Nov-12 Dec-12	Jan-13 Feb-13	Mar-13 Apr-13	May-13 Jun-13
Portion N-c	Mobilisation and preparation	08	09 10	11 12	01 02	03	04 05	06 07 08	09	10 11	12	01	02 03	04 05	06 07	08	09 10	11 12	01 02	03 04	05 06
1	Seawall dredging and reclamation DN1 Seawall filling (50% rock, 50% PF) FN1										200 7,200 000 4,000	7,200 4,000	7,200 DN1 4,000 4,000	FN1							
	Construct seawall												FN2 12,000	10.000 10.0	DO FN2						
3	Reclamation filling (above +2.5mPDI)												FIN2 12,000	12,000 12,0	0						
Portion N-a and N-b 5	Mobilisation and preparation Seawall dredging DN2											DN2	★ 7,200	7,200 7,20	0 7,200 D	N2					
6	Seawall filling (50% rock, 50% PF) FN3										linked activ	vities with ID	1, same rate		FN3 4,000 4,000	4,000	4,000 4,000	FN3			
	Construct seawall Reclamation dredging - not required																				
7	Reclamation filling (PF) FN4 Reclamation filling (above +2.5mPDI)																	FN4	12,000 12,000	12,000 12,000	12,000 12,000
	Total Daily Production Rate									11	,200 11,200	11,200	11,200 23,200		00 11,200 4,000	4,000	4,000 4,000	0 0	12,000 12,000		12,000 12,000
B. TM-CLKL Souther	n Beclamation																				
Area	Works Item	08-10	09-10 10-10	11-10 12-10	01-11 02-1	11 03-11	04-11 05-11	06-11 07-11 08-1	09-11	10-11 11	-11 12-11	01-12	02-12 03-12	04-12 05-1	2 06-12 07-12	08-12	09-12 10-12	11-12 12-12	01-13 02-13	03-13 04-13	05-13 06-13
Portion S-a	Mobilisation and preparation Seawall dredging and reclamation DS1b				DS1b 64,8	800															
9	Seawall filling (50% rock, 50% sand) FS1b					FS1b 6,000	6,000 6,000	6,000 6,000 6,000	FS1b												
10	Construct seawall Reclamation filling (70% sand, 30 % PF) FS2b							FS2b 6,00	6,000	6,000 6,	6,000	6,000	6,000 6,000	6,000	FS2b (behind seawall: fu	II)					
Portion S-b	Reclamation filling (above +2.5mPD) Mobilisation and preparation																				
11	Seawall dredging DS2b Seawall filling (50% rock, 50% sand) FS3b			DS2b 43,200	43,200 FS3b 6.00	DS2b 6,000	6,000 6,000	FS3b													
12	Construct seawall				0,00	0,000	0,000														
13	Reclamation dredging - not required Reclamation filling (70% sand, 30 % PF) FS4b							FS4b 6,00	6.000	6,000	6,000 6,000	6,000	6,000 6,00	00 6,000	6,000 6,000 6	.000 6.00	0 FS4b (behind se	awall: full)			
Portion S-c	Reclamation filling (above +2.5mPD) Mobilisation and preparation																				
14	Dredging for seawall DS3b		DS3b	28,800																	
15	Seawall filling (50% rock, 50% sand) FS5b Construct seawall		+	FS5 4,000	4,000	4,000 4,000											+ +				+ +
10	Reclamation dredging - not required								0.000	0.000		0.000	E00 /b 11 /								
01	Reclamation filling (70% sand, 30 % PF) FS6b Reclamation filling (above +2.5mPD)							FS6 6,00	6,000	0,000 6,	000 6,000	6,000	FS6 (behind se	oawdii. iUlij							
17 Viaduct	Piling & Pile Cap Construction P Total Daily Production Rate		+	28,800 47,200	47,200 74,8	800 16 000	12,000 12,000	6,000 6,000 24,0	0 18.000	18,000 18	p 3,000 18,000	432 18,432	432 432 12,432 12,432	432 432 12,432 6.43	432 432 2 6,432 6,432	432 6,432	432 432 432 432	432 432 432 432	432 432 432 432	р 0 0	0 0
						10,000		., 0,000 24,0	. 10,000	-,			-, 12,402	,	-,-0- 0,432	0,402	TUL				
C. HKBCF Area	Works Item	08-10	09-10 10-10	11-10 12-10	01-11 02-1	11 03-11	04-11 05-11	06-11 07-11 08-1	09-11	10-11 11	-11 12-11	01-12	02-12 03-12	04-12 05-1	2 06-12 07-12	08-12	09-12 10-12	11-12 12-12	01-13 02-13	03-13 04-13	05-13 06-13
Seawalls	Mobilisation and preparation							_													
19	Seawall dredging (Portion 1) 8 Seawall filling (Portion 1) A Consumit filling (Portion 0)	8	64,800 64,800	A 60,000	60,000 60,0	000 60,000	64,800 64,800 60,000 60,000		0 0												
20 21	Seawall dredging (Portion 2) 9 Seawall filling (Portion 2) B						9	43,200 43,200 43,20 B 50,00	0 50,000		0,000 50,000	-®									
22 25	Seawall dredging (Portion 3) 9 Seawall filling (Portion 3) B								9 43,200	43,200 43	3,200 43,200 B	43,200 50,000	9 50,000 50,000	50,000 50,0	00 50,000 B	,					
28 Phase 1 - Portion A	Sand blanket C Reclamation filling H							C 40,0	• ©		Н 80,000	80,000		юн							
23 Phase 1 - Portion B	Sand blanket D									č	D	40,000	0			000 00 00	0 60,000 60,000	00.000 00.000			
Phase 1 - Portion C	Reclamation filling L Sand blanket C								c 40,000	40,000	©										
24 Phase 1 - Portion D	Reclamation filling I Dredging 10											<u> </u>	30,000 30,000	30,000 30,0	00 30,000 30,00	0 30,000	30,000 30,000 14,400 14,400	30,000 30,000	30,000 30,000	30,000 30,000	30,000 30,000
27 31 Phase 2 - Portion C	Reclamation filling F Sand blanket D															D	40,000 F	40,000 (F)			
32	Reclamation filling I Install sheet piles	_					Activiti		negition of M	lf aadimaa	t ara										
Pits for Mf sediment	Dredging to form the Mf pits							es related to the re-de uded in the model an													
36	Remove sheet pile after capping by sandfill						was as	sessed separately.													
37																					
39 APM & FSD berth 40	Dredging for seawall and reclamation (FSD) 11 Seawall filling (FSD) J	11	7,200 7,200	7,200 7,200 J	20,000 20,0	000															
41 42	Reclamation filling (FSD) M Dredging for APM (by IMT method) 10 -> 11					M 10,000	10,000 10,000	10,000 M	0 14 400	14 400 14	14,400	14 400	14,400 7,200	7.200 7.20	0 7.200 7.200	7.200	7.200				~
43	Filling for APM after installation fo IMT K Total Daily Production Rate	0	72,000 72,000	7,200 67,200	80,000 80,0		124 900 124 900	113,200 103,200 147,6			К	20,000	20,000 20,000	0 20,00 <mark>0 20,0</mark>	00 20,000 20,00	0 20,000	20,000 20,000				K) 20.000 20.000
	Totar Daily Production Rate	0	72,000 72,000	7,200 07,200	00,000 00,0	134,800	134,000	113,200 103,200 1147,0	147,000	147,000 10	107,000	247,000	134,400 107,200	107,200 107,	107,200 117,2	117,200	171,000 104,400	130,000 110,000	30,000 30,000	30,000	30,000 30,000
D. HKLR Area	Works Item	08-10	09-10 10-10	11-10 12-10	01-11 02-1	11 03-11	04-11 05-11	06-11 07-11 08-1	09-11	10-11 11	-11 12-11	01-12	02-12 03-12	04-12 05-1	2 06-12 07-12	08-12	09-12 10-12	11-12 12-12	01-13 02-13	03-13 04-13	05-13 06-13
Portion 1	Mobilisation and preparation Seawall dredging 1	_			1	21.600 21.600	21,600 21,600	21,600 21,600 (1	,		-										
45	Seawall filling a		+ +			21,000		a 21		28,000	28,000 a 21,600	21,000		ked activities, higher	rate (ID48) assumed]					
47	Reclamation dredging 1 Reclamation filling b						unked activities, hiç	her rate (ID44) assumed linked	activities, higher ra	ate (ID45) ass		21,000	b 28,000	28,000 28,0	00 28,000 28,00	0 28,000	(b)				
48 Portion 2 & 3 49	Dredging for seawall and reclamation 1 Filling for seawall and reclamation a -> b	_			\vdash								1 21,60	0 21,600 2	1,600 21,600 21	,600 21,60	0 21,600 21,600 0 28,000 28,000		28,000 a-> b	$\rightarrow + +$	
50 Viaduct 51 in western open sea	Piling & Pile Cap Construction (Portion A) p1 Piling & Pile Cap Construction (Portion B) p1							p1 1,003 1,003	1,003	1,003 1,	003 1,003	1,003	1,003 1,003	1,003	1 1,003 1,009	1.003	1,003 1.003	1,003 1,003	1,003 1.003	(PI)	
52	Piling & Pile Cap Construction (Portion C) p1 Install sheet piles													p1					~ <u> </u>	,003 1,003	
Pits for Mf sediment																				ies related to the	
	Remove sheet pile after capping by sandfill																			and the wa	
53 Viaduct at 54 Airport Channel	Piling & Pile Cap Construction (Portion 1) p2 Piling & Pile Cap Construction (Portion 2) p2							p2 287 287	287	287 28	97 287 p2	(p2)	287 287	287 287	287 p2						
55	Piling & Pile Cap Construction (Portion 3) (No marine works) p3										·	Ĭ			p3	0	0 0	o o	3		
56	Piling & Pile Cap Construction (Portion 4) (No marine works) p3														~~~				0	0 0	0 0
57	Piling & Pile Cap Construction (Portion 5) (No marine works)																	p3			·
	Superstructure, roadworks & E&M works				21,6	600 21 600	21.600 01.000	21,600 22,890 29,2	0 00.000	20.200	9,290 22,890	22.800	22,890 50,890	50 800 70 1	PO 50 900 FC **	3 70 000	50,603 50,603	29.003 20.000	29,003 1,003	1,003 1,003	1,003 1,003
E. Project Summary	TM-CLKL North TM-CLKL Nor	th ·	Sep-10 Oct-10		Jan-11 Feb			Jun-11 Jul-11 Aug-		-	ov-11 Dec-11 11,200 11,200	11,200	11,200 23,2	00 19,200	9,200 11,200	4,000 4,01		· ·	Jan-13 Feb-13 12,000 12,000	12,000 12,00	00 12,000 12,
	TM-CLKL South TM-CLKL Sou HKBCF HKBCF	th -	· · 72,000 72,000	28,800 47,200 7,200 67,200	47,200 80,000	74,800 16,000 80,000 134,800					18,000 18,000 107,600 187,600	18,432 247,600				6,432 6,43 7,200 117,20					
 	HKLR HKLR All 3 Prjs (Sequence B) All 3 Prjs		72,000 72,000		127,200	21,600 21,600 176,400 172,400	21,600 21,600	21,600 22,890 2	9,290 29,290	29,290	29,290 22,890 166,090 239,690		22,890 50,8	90 50,890	60,890 50,890 5	0,603 78,60 0,235 206,23	3 50,603 50,603	29,003 29,003	29,003 1,003	1,003 1,00	03 1,003 1,
																				3,00	
	Dredging Dredging behind partially full seawall / pilling	_	Filling Filling beh	ind partially full seawall	+			awall = Substantially Complete all = Substantially Completed S													
	Dredging behind full seawall			ind full seawall, or Above		Rock Fill															
F. Summary of Proje			Sep-10 Oct-10	Nov-10 Dec-10	Jan-11 Feb	p-11 Mar-11	Apr-11 May-11	Jun-11 Jul-11 Aug-	1 Sep-11	Oct-11 N	ov-11 Dec-11	Jan-12	Feb-12 Mar-12	Apr-12 May	12 Jun-12 Jul-1	Aug-12	Sep-12 Oct-12	Nov-12 Dec-12	Jan-13 Feb-13	Mar-13 Apr-13	May-13 Jun-13
TM-CLKL North	Dreding 7, Filling 16,	200 -			-					-	7,200 7,200 4,000 4,000	7,200 4,000			7,200 7,200 2,000 4,000 4	.000 4,00			12,000 12,000	12,000 12,00	
TM-CLKL South	Dreding 64,	- 300		28,800 43,200		64,800 -				-				-							- 12,000 12,0
HKBCF	Filling 24, Dreding 72,		72,000 72,000	- 4,000 7,200 7,200	4,000	10,000 16,000			,000 18,000 .600 57.600		18,000 18,000 57,600 57,600	18,000 57,600				,000 6,00	-				
	Filling 190,	- 000		- 60,000	80,000	80,000 70,000	70,000 70,000	70,000 60,000 9		90,000	50,000 130,000	190,000	180,000 180,00	00 100,000 10	0,000 100,000 110	,000 110,00	0 150,000 150,000	150,000 110,000	50,000 50,000	50,000 30,00	00 30,000 30,0
HKLR	Dreding 21, Filling 56,					21,600 21,600	21,600 21,600			- 28,000	- 21,600 28,000 -	21,600	21,600 21,60			,600 21,60			28,000 -		
	de the quantity for viaduct bored piling works.																				
Remark: Table F exclu																					

Overall Programme for TM-CLKL + HKBCF + HKLR - Maximum Daily Production Rate (bulked volume, m3/day) (Sequence B)

_		1	i i									
	Jul-13	Aug-13	Sep-13	Oct-13	Nov-13	Dec-13	Jan-14	Feb-14	Mar-14	Apr-14	May-14	Jun-14
	07	08	09	10	11	12	01	02	03	04	05	06
_				<u> </u>								
_												
_	EN4 /5-5	d con -"										
_	FN4 (behin partial -> fi											
1												
	0	0	0		0	0		0	0	0	0	
1	0	0	0	0	0	0	0	0	0	0	0	
_												
	07-13	08-13	09-13	10-13	11-13	12-13	01-14	02-14	03-14	04-14	05-14	06-14
-												
		[]										
												_
_												
	-		-									
_												
_	0	0	0	0	0	0	0	0	0	0	0	
	07-13	08-13	09-13	10-13	11-13	12-13	01-14	02-14	03-14	04-14	05-14	06-14
_												
_												
	()											
									-	-	-	~
1	0,000	30,000	30,000	30,000	30,000	30,000	30,000	30,000	30,000	30,000	30,000	\odot
	ŕ											
_	-		-									
_												
-												-
-		I	1	[_]						<u> </u>	<u> </u>	<u> </u>
				I I								
	20.007				00.007	00.002	00.000	00.000	00000	00000	00000	
	30,000	30,000	30,000	30,000	30,000	30,000	30,000	30,000	30000	30000	30000	
	30,000 07-13	30,000 08-13	30,000 09-13			30,000 12-13	30,000 01-14	30,000 02-14	30000 03-14	30000 04-14	30000 05-14	06-14
												06-14
												06-14
												06-14
												06-14
												06-14
												06-14
	07-13	08-13										06-14
	07-13	08-13	09-13	10-13	11-13	12-13						06-14
of N	07-13	08-13	09-13 1,003	10-13 1.003 ded in	11-13	12-13						06-14
of N	07-13 1.003 Vf sedim	08-13	09-13 1,003	10-13 1.003 ded in	11-13	12-13						06-14
of N	07-13 1.003 Mf sedim	08-13	09-13 1,003	10-13 1.003	11-13	12-13						06-14
of N	07-13 1.003 Mf sedim	08-13	09-13 1,003	10-13 1.003	11-13	12-13						06-14
of N	07-13 1.003 Mf sedim was ass	08-13	09-13 1,003	10-13 1.003 ded in	11-13	12-13						06-14
of N	07-13 1.003 Vf sedim	08-13	09-13 1,003	10-13 1.003 ded in	11-13	12-13						06-14
of N	07-13 1.003 Mf sedim was ass	08-13	09-13 1,003	10-13 1.003 ded in /.	11-13	12-13						06-14
of N cts	07-13 1.003 Mf sedim was ass	08-13 1.003 eent are r eessed se	09-13 1.003 not inclue parately	10-13 1.003 ded in /.	11-13	12-13	01-14	02-14	03-14	04-14	05-14	06-14
of N cts	07-13 1.003 Mf sedim was ass	08-13	09-13 1.003 not inclue parately	10-13 1.003 ded in /.	11-13	12-13	01-14					06-14
of N cts	07-13 1.003 Mf sedim was ass p3 1.003	08-13 1.003 eent are r eessed se 0 1.003	09-13 1,003 1,003 0 1,003	10-13 1.003 ded in /.	11-13 1.003 0 1.003 Nov-13	12-13		02-14	03-14	04-14	05-14	06-14
of N cts	07-13 1,003 Vf sedim was ass p3 1,003 Jul-13	08-13 1,003 eent are r essed se 1,003 Aug-13	09-13 1,003 not inclue parately 1,003 Sep-13	10-13 1.003 ded in /. 0 1.003 Oct-13	11-13 1.003 0 1.003 Nov-13	12-13 1,003 0 1,003 Dec-13	01-14	02-14	03-14 0 0 Mar-14	04-14	05-14	06-14
of N cts	07-13 1.003 p3 1.003 Jul-13	08-13 1.003 ent are r essed se 1.003 Aug-13	09-13 1.003 0 1.003 Sep-13	10-13 1.003 0 1.003 Oct-13	11-13 1.003 0 1.003 Nov-13	12-13 1,003	01-14	02-14	03-14	04-14	05-14	06-14
of N cts	07-13 1.003 1.003 0/ 1.003 0/ 1.003 0/ 1.003 0/ 1.003 0/ 1.003	06-13 1.003 ent are to essed so 1.003 0 1.003 0 0 0 0 0 0 0 0 0 0 0 0 0	09-13 1.000 1.000 0 1.003 Sep-13 - - - - - - - - - - - - -	10-13 1000 1000 ded in / 0 0 0 0 0 0 0 0 0 0 0 0 0	11-13 1.003 1.003 1.003 Nov-13 30.000 1.003	12-13 1.003 1.003 0 1.003 0 0 0 0 0 0 0 0 0 0 0 0 0 0 0 0 0 0	01-14	02-14	03:14 03:14 0 Mar-14 	04-14 0 Apr-14 30,000 -	05-14 05-14 0 May-14 	06-14
of N cts	07-13 1.003 Mf sedim was ass 1.003 Jul-13 	08-13 1,003 1,003 eent are r eessed se 0 1,003 Aug-13 - - - - - - - - - - - - -	09-13 1.003 1.003 0 1.003 Sop-13 - - - - - - - - - - - - -	10-13 1.003 ded in /. 0 0 0 0 0 0 0 0 0 0 0 0 0	11-13 1,003 1,003 Nov-13 	12-13 1.003 1.003 Dec-13 	01-14	02-14	03-14	04-14	05-14	06-14
of N cts	07-13 1.003 1.003 0/ 1.003 0/ 1.003 0/ 1.003 0/ 1.003 0/ 1.003	06-13 1.003 ent are to essed so 1.003 0 1.003 0 0 0 0 0 0 0 0 0 0 0 0 0	09-13 1.000 1.000 0 1.003 Sep-13 - - - - - - - - - - - - -	10-13 1000 1000 ded in / 0 0 0 0 0 0 0 0 0 0 0 0 0	11-13 1.003 1.003 1.003 Nov-13 30.000 1.003	12-13 1.003 1.003 0 1.003 0 0 0 0 0 0 0 0 0 0 0 0 0 0 0 0 0 0	01-14	02-14	03:14 03:14 0 Mar-14 	04-14 0 Apr-14 30,000 -	05-14 05-14 0 May-14 	06-14
of N cts	07-13 1.003 1.003 1.003 1.003 1.003 30,000 1.003 31,003 31,003 1.004 1.003 1.005 1.004 1.005	08-13 1.003 1.003 0 1.003 1.003 30,000 1.003 31,005 31,005 3	09-13 1.003 1.003 0 1.003 Sep-13 30,000 1.003 31,003 Sep-13 - -	10-13 1.003 1.003 1.003 0ct-13 31.003 31.003 0ct-13 - - -	11-13 1003 1.003 1.003 Nov-13 30,000 1.003 31.003 Nov-13 	12-13 1.003 0 1.003 Dec-13 30,000 1.003 31,003 1.003 Dec-13	01-14 (p1) (p3) 0 Jan-14 30,000 Jan-14	02-14 02-14 0 0 Feb-14 30,000 30,000 	03-14 03-14 0 Mar-14 30,000 30,000 30,000	04-14 04-14 0 0 Apr-14 30,000 30,000	05-14 05-14 0 0 May-14 30,000 30,000 0 May-14 - -	06-14
of N cts	07-13 1000 1000 07-13 1003 1003 04-13 1.003 31.003 31.003 31.005 31	08-13 1.000 ent are tare to essed so 1.003 Aug-13 3.003 3.003 4.03 3.00	09-13 1.003 1.003 0 1.003 Sep-13 3.003 Sep-13	10-13 10-13 1000 1000 1003 0ct-13 0 0 0 0 1.003 31.003 0 0 1.003 31.003 0 0 1.003 0 0 1.003 0 0 1.003 0 0 1.003 0 0 1.003 0 0 1.003 0 0 1.003 0 0 1.003 0 0 1.003 0 0 1.003 0 0 1.003 0 0 0 0 0 0 0 0 0 0 0 0 0	11-13 1000 1,000 0. 1,003 Nov-13 30,000 Nov-13	12:13 12:13 10:00 0. 1.003 0. 0. 0. 0. 0. 0. 0. 0. 0. 0.	01-14 (p1) (p1) (p2) (p3) 0 Jan-14 30,000 Jan-14	02:14 02:14 0 Feb-14 	03-14 03-14 0 Mar-14 	04-14 04-14 0 Apr-14 	05-14 05-14 0 0 0 0 0 0 0 0 0 0 0 0 0 0 0 0 0 0 0	06-14
of N cts	07-13 1,000 1,000 1,000 0,000 1,000 1,003 1,	08-13 1,000 1,000 0 1,003 4ug-13 1,003 31,003 31,003 - - - - - - - - -	09-13 1.003 1.003 0 1.003 Sep-13 1.003 Sep-13 31.005 31.005 - - - - -	10-13 10-13 1000 1000 1000 1000 00-13 1003 31,005 00-13 - - - - - - - - - - - - -	11-13 11-13 1,000 1,000 0 1,003 1,005	12:13 12:13 1,003 1,003 0 1,003 0 0 1,003	01-14 (p1) (p2) (p3) 0 Jan-14 30,000 0 Jan-14	02-14 02-14 0 Feb-14 30.000 30.000 Feb-14 - - - - - -	03-14 03-14 0 Mar-14 30.000 30.000 30.000 Mar-14 - - - - - - - - - -	04-14 04-14 0 0 0 0 Apr-14 30.000 30.000 30.000 4 pr-14 4 pr-14 4 - -	05-14 05-14 May-14 30.000 30.000 May-14 - - - - - - - - - -	06-14
of N cts	07-13 1000 1000 07-13 1003 1003 04-13 1.003 31.003 31.003 31.005 31	08-13 1.000 ent are tare to essed so 1.003 Aug-13 3.003 3.003 4.03 3.00	09-13 1.003 1.003 0 1.003 Sep-13 3.003 Sep-13	10-13 10-13 1000 1000 1003 0ct-13 0 0 0 0 1.003 31.003 0 0 1.003 31.003 0 0 1.003 0 0 1.003 0 0 1.003 0 0 1.003 0 0 1.003 0 0 1.003 0 0 1.003 0 0 1.003 0 0 1.003 0 0 1.003 0 0 1.003 0 0 0 0 0 0 0 0 0 0 0 0 0	11-13 1000 1,000 0. 1,003 Nov-13 30,000 Nov-13	12:13 12:13 10:00 0. 1.003 0. 0. 0. 0. 0. 0. 0. 0. 0. 0.	01-14 (p1) (p1) (p2) (p3) 0 Jan-14 30,000 Jan-14	02:14 02:14 0 Feb-14 	03-14 03-14 0 Mar-14 	04-14 04-14 0 Apr-14 	05-14 05-14 0 0 0 0 0 0 0 0 0 0 0 0 0 0 0 0 0 0 0	06-14
	07-13 1.003 1.	08-13 1.003 1.003 1.003 0 1.003	09-13 1.003 1.003 0 1.003 Sep-13 1.003 Sep-13 30.000 1.003 3	10-13 10-03 1.003 1.003 1.003 0.01-13 1.003	11-13 11-13 1.003 1.	12:13 1.003 1.003 0 1.003	01-14 (p) (a) (a) (a) (a) (a) (a) (a) (a	02-14 02-14 5 5 6 7 6 7 6 7 7 7 7 7 7 7 7 7 7 7 7 7	03-14 03-14 Mar-14 30.000 30.000 30.000 30.000 30.000 30.000 30.000	04-14 04-14 0 Apr-14 30.000 30.000 30.000 30.000 30.000 30.000 30.000	05-14 05-14 0 May-14 30.000 30.000 30.000 30.000 - - -	
of N cts	07-13 1.000 P3 1.003 1.003 1.003 1.003 31.003	08-13 1.000 ent are 1 essed st 1.003 Aug-13 3.000 Aug-13 - - - - - - - - - - - - -	09-13 1.000 0 1.003 Sep-13 30.000 Sep-13 - - - - - - - - - - - - -	10-13 10-13 1000 1000 1000 0 0 1,000 0 0 1,000 0 0 1,000 0 0 1,000 0 0 1,000 0 0 1,000 0 0 0 0 0 0 0 0 0 0 0 0	11-13 11-13 1,000 1,	12:13 12:13 1,000 1,000 0 1,003 0 0 1,003 0 0 0 0 0 0 0 0 0 0 0 0 0	01-14 (p1) (p1) (p3) 0 Jan-14 30,000 	02-14 02-14 0 Feb-14 - - - - - - - - - - - - - - - - - -	03-14 03-14 0 Mar-14 - - - - - - - - - - - - - - - - - -	04-14 04-14 0 0 0 0 0 0 0 0 0 0 0 0 0 0 0 0 0 0 0	05-14 05-14 0 0 0 0 0 0 0 0 0 0 0 0 0 0 0 0 0 0 0	06-14
of N cts	07-13 1.003 1.	08-13 1.003 1.003 1.003 0 1.003	09-13 1.003 1.003 0 1.003 Sep-13 1.003 Sep-13 30.000 1.003 3	10-13 10-03 1.003 1.003 1.003 0.01-13 1.003	11-13 11-13 1.003 1.	12:13 1.003 1.003 0 1.003	01-14 (p) (a) (a) (a) (a) (a) (a) (a) (a	02-14 02-14 5 5 6 7 6 7 6 7 7 7 7 7 7 7 7 7 7 7 7 7	03-14 03-14 Mar-14 30.000 30.000 30.000 30.000 30.000 30.000	04-14 04-14 0 Apr-14 30.000 30.000 30.000 30.000 30.000 30.000 30.000	05-14 05-14 0 May-14 30.000 30.000 30.000 30.000 - - -	06-14

Figure 1b

equence B		Aug-10	Sep-1	10 Oct-10	Nov-10	Dec-10			Mar-11			Jul-11		Oct-11 Nov-11	Dec-11			2 May-12	Jun-12 Jul-12			Nov-12	Dec-12	Jan-13 Feb-13		May-13
rea ortion N-c	Works Item Mobilisation and preparation	08	09	10	11	12	01	02	03	04	05 06	07	08 09	10 11	12	01 02	03 04	05	06 07	08 09	10	11	12	01 02	03 04	05
	Seawall dredging and reclamation DN1													DN1 1 FN1 4	1	1 1	DN1 4 FN	1								
	Seawall filling (50% rock, 50% PF) FN1 Construct seawall				_									FINI 4	4	4 4	4									
	Reclamation filling (PF) FN2 Reclamation filling (above +2.5mPDI)															FN2	12 12	12	FN2							
n N-a and N-b	Mobilisation and preparation																		0							
	Seawall dredging DN2 Seawall filling (50% rock, 50% PF) FN3	-													linked activ	DN2 vities with ID1, same rat	1 1 e	1 FN3	1 DN2	4 4	4	FN3		├ ──		
	Construct seawall																									
	Reclamation dredging - not required Reclamation filling (PF) FN4																						FN4	12 12	12 12	12
	Reclamation filling (above +2.5mPDI)																									
	Total Daily No. of Plant Trips	_			_									5	5	5 5	17 13	13	5 4	4 4	4	0	0	12 12	12 12	12
M-CLKL Souther																										
ion S-a	Works Item Mobilisation and preparation	08-10	09-10) 10-10	11-10	12-10	01-11	02-11	03-11		05-11 06-11	07-11	08-11 09-11	10-11 11-11	12-11	01-12 02-12	03-12 04-12		06-12 07-12	08-12 09-12	10-12	11-12	12-12	01-13 02-13	03-13 04-13	05-13
	Seawall dredging and reclamation DS1b						DS1b	9																		
	Seawall filling (50% rock, 50% sand) FS1b Construct seawall							FS1b	6	6	6 6	6	6 FS1b											i ──		
	Reclamation filling (70% sand, 30 % PF) FS2b Reclamation filling (above +2.5mPD) FS2b											FS2b	6 6	6 6	6	6 6	6 6		(behind seawall: full)							
n S-b	Mobilisation and preparation																									
	Seawall dredging DS2b Seawall filling (50% rock, 50% sand) FS3b				DS2b	6	6 FS3b	DS2b	6	¢	6 FS3b															
	Construct seawall						1 000	6	0	0																
	Reclamation dredging - not required Reclamation filling (70% sand, 30 % PF) FS4b											FS4b	6 6	6 6		6 6	6	6 6	6 6	6 E	S4b (behind se	owells fully				
	Reclamation filling (above +2.5mPD)											F340	6 6	6 6 6	6 6	6 6	0	0 0	6 6	0	340 (Deninu se	awan. run)				
n S-c	Mobilisation and preparation Dredging for seawall DS3b			DS3b																				┫──┤───		
	Seawall filling (50% rock, 50% sand) FS5b				FS5	5 4	4	4	4	4																
	Construct seawall Reclamation dredging - not required					_											+							\vdash	+	_
	Reclamation filling (70% sand, 30 % PF) FS6b											FS6	6 6	6 6	6	6 FS6	(behind seawall: full)								
ct	Reclamation filling (above +2.5mPD) Pilling & Pile Cap Construction P									+			+ $+$ $-$		р	15 15	15 15	15	15 15	15 15	15	15	15	15 15	р	
	Total Daily No. of Plant Trips				4	10	10	19	16		12 6	6	24 18	18 18	18	33 27	27 27	21	21 21	21 15	15	15	15	15 15	0 0	0
BCF					+		<u> </u>																			
	Works Item	08-10	09-10	0 10-10	11-10	12-10	01-11	02-11	03-11		05-11 06-11	07-11	08-11 09-11	10-11 11-11	12-11	01-12 02-12	03-12 04-12	05-12	06-12 07-12	08-12 09-12	10-12	11-12	12-12	01-13 02-13	03-13 04-13	05-13
.lls	Mobilisation and preparation Seawall dredging (Portion 1) 8	8	9	9		-	<u> </u>		9	9	9 8						+	_						┝──┼──		-
	Seawall filling (Portion 1) A	8	5	3	A	60	60	60	9 60	60	60 60	60	6 9		1											
	Seawall dredging (Portion 2) 9 Seawall filling (Portion 2) B									-	9 6	6 B	50 50	50 50	50	10								i ──		
	Seawall dredging (Portion 3) 9 Seawall filling (Portion 3) B											·	9 6	6 6	6 B	6 9 50 50	50 50	50	50 B							
e 1 - Portion A	Sand blanket C											С	40 C			30 30										
1 - Portion B	Reclamation filling H Sand blanket D									-				Н	80 D	40 D	80 H									
1 - Portion C	Reclamation filling L Sand blanket C													40 ©					L 60	60	60 6	0 60	60	O		
	Reclamation filling I												C 40	40		1 30	30 30	30	30 30	30 30	30	30	30	30 30	30 30	30
1 - Portion D	Dredging 10 Reclamation filling F																			10 2	2 F	10	F	├ ──		
2 - Portion C	Sand blanket D Reclamation filling I																			D	40 41	0		└── ┤──		
	Install sheet piles										Activities relate	d to the i	re-deposition of I	Vf sediment are												
for Mf sediment	Dredging to form the Mf pits Redeposition of Mf sediments within the pits									~			el and the water	quality imapcts												
	Remove sheet pile after capping by sandfill										was assessed s	separate	iy.		-											
1 FOD hadh	Developer (as a second and analyzed in (FOD)						11																			
& FSD berth	Dredging for seawall and reclamation (FSD) 11 Seawall filling (FSD) J	11	1	1	1	J	20	20	0															 		
	Reclamation filling (FSD) M Dredging for APM (by IMT method) 10 -> 11						Ĭ	М	10	10	10 10	10 -> 11	3 2	2 2	2	2 2	1 1	1	1 1	1 1	(1)			└──		~
	Filling for APM after installation fo IMT K Total Daily No. of Plant Trins		10						70	70	70 70	10->11		98 58	К	20 20	20 20			20 20	20	20	20	20 20	20	K)
	Total Daily No. of Plant Trips	U	10	10	1	61	80	80	79	79	/9 /6	66	98 98	98 58	138	198 182	181 101	101	101 111	111 153	152	150	110	50 50	50 30	30
<u>(LR</u>	Works Item	08-10	09-10	0 10-10	11-10	12-10	01-11	02-11	03-11	04-11	05-11 06-11	07-11	08-11 09-11	10-11 11-11	12-11	01-12 02-12	03-12 04-12	05-12	06-12 07-12	08-12 09-12	10-12	11-12	12-12	01-13 02-13	03-13 04-13	05-13
on 1	Mobilisation and preparation												\sim													
	Seawall dredging 1 Seawall filling a						1		3	3 3	3 3 a	3	28 28	28 28	(a)		linked activiti	es, higher rate (ID48) assumed					 		
	Reclamation dredging 1				-	-				linked ac	tivities, higher rate (ID		d	1	3	3 3	28 1 28	/	28 29	28 6				\square		
on 2 & 3	Reclamation filling b Dredging for seawall and reclamation 1				+	+		1		+ +			linked activities, higher	rate (ID45) assumed		b 1	3	3 3	3 3	3	3	3 ()				
	Filling for seawall and reclamation a -> b					1	1	1				05	25 05	05 05	25	25	25		а	28	28 2	8 28	28	28 (a->b		
t tern open sea	Piling & Pile Cap Construction (Portion A) p1 Piling & Pile Cap Construction (Portion B) p1										p1	50	ამ 35	35	30	əə <u>35</u>	35 35 p		35 35	35 35	35	35	35	35 35	(P1)	
	Piling & Pile Cap Construction (Portion C) p1 Install sheet piles									1			+ $+$ $-$			+				<u>├</u>	_			p1		35
or Mf sediment	Dredging to form the Mf pits Redeposition of Mf sediments within the pits																								ties related to th odel and the wa	
	Remove sheet pile after capping by sandfill					-									-										wa	
et at	Piling & Pile Cap Construction (Portion 1) p2 Piling & Pile Cap Construction (Portion 2) p2		_		-	+		-			p2	10	10 10	10 10	10 p2	02 10	10 10	10	10 p2							
t Channel	Piling & Pile Cap Construction (Portion 3)														Pc	T				0 0	0	0	0	0		
			-		1	1	1	1				1			1				p3							
	(No marine works) p3 Piling & Pile Cap Construction (Portion 4) p3				_					+ +					+					<u>├</u> ──			p3	0	0	0
	(No marine works) p3						1			+			<u>├</u>				+					+		┢──┼──		-
	(No marine works) p3 Piling & Pile Cap Construction (Portion 4) (No marine works) p3 Piling & Pile Cap Construction (Portion 5) (No marine works) p3									3	3 3	48	73 73	73 73	48	48 48	76 76	76	76 66	94 66	66	63	63	63 35	35 35	35
	(No marine works) p3 Piling & Pile Cap Construction (Portion 4) p3 (No marine works) p3 Piling & Pile Cap Construction (Portion 5) n3							3	3	0	0				1	Jan-12 Feb-12	Mar-12 Apr-12	May-12	Jun-12 Jul-12	<u> </u>		1			1 1 1	May-12
Channel	(No marine works) p3 Piling & Pilic Cap Construction (Portion 4) p3 (No marine works) p3 Piling & Pilic Cap Construction (Portion 5) p3 (No marine works) p3 Superstructure, roadworks & E&M works Superstructure, roadworks & E&M works Total Daily No. of Plant Trips Time		Sep-1	10 Oct-10	Nov-10	Dec-10	Jan-11	3 Feb-11	3 Mar-11	Apr-11	May-11 Jun-11	Jul-11	Aug-11 Sep-11	Oct-11 Nov-11	Dec-11	Jan-12 100-12		indy in	Jun-12 Jul-12	Aug-12 Sep-12	2 Oct-12	Nov-12	Dec-12	Jan-13 Feb-13		
Channel	(No marine works) P3 Piling & Pilie Cap Construction (Portion 4) (No marine works) p3 Piling & Pilie Cap Construction (Portion 5) p3 (No marine works) p3 Superstructure, roadworks & E&M works p3 Total Daily No. of Plant Trips Time TM-CLKL North The-CLKL North	th	Sep-1	10 Oct-10	Nov-10	Dec-10 	Jan-11 -				May-11 Jun-11	Jul-11 -		5	Dec-11	5 5	17	13 13	5 4	4	4	4 -	Dec-12	Jan-13 Feb-13 12 12 15 15	2 12 1	
Channel	(No marine works) p3 Piling & Pile Cap Construction (Portion 4) p3 (No marine works) p3 Piling & Pile Cap Construction (Portion 5) p3 (No marine works) p3 Superstructure, roadworks & E&M works p3 Total Daily No. of Plant Trips Time TM-CLKL North The-CLKL TM-CLKL South The-CLKL HKBCF HKBCF	th	Sep-1 - -	-	Nov-10 - 10	Dec-10 4 10 1 61	Jan-11 - 10 80	19	 9 16 9 79	 6 12 9 79	 12 6 79 76	- 6 66	- 24 18 98 98	5 8 18 18 8 98 58	5 1 18 1 138	5 5 33 27 198 182	17 27 181	13 13 27 21 101 101	5 4 21 21 101 111	4 21 111	4 15 1 153 15	4 - 5 15 2 150	- 15 110	12 12 15 15 50 50	2 12 1 5 - 1 0 50 3	12 12 30 30
hannel	(No marine works) p3 Piling A Pilic cap Construction (Portion 4) (No marine works) p3 Piling A Pilic cap Construction (Portion 5) (No marine works) p3 Superstructure, roadworks & E&M works p3 Total Daily No. of Plant Trips True TM-CLKL North TM-CLKLS	th	Sep-1 - - -	-	-	Dec-10 4 10 1 61 5 71	- 10	15		 6 12 9 79 3 3	12 6	- 66 48	24 18 98 96 73 73	5 18 18 18 18 18 58 5 73 73	5 5 18 138 138 138	5 5 33 27	17 27 181 76	13 13 27 21	5 4 21 21 101 111	4 21 111 94	4 15 1 153 15	4 - 5 15 2 150 6 63	- 15 110	12 12 15 15	2 12 1 5	12 12 30 30
Channel	(No marine works) p3 Piling & Pile Cap Construction (Portion 4) (No marine works) p3 Piling & Pile Cap Construction (Portion 5) p3 (No marine works) p3 Superstructure, roadworks & E&M works p3 Total Daily No. of Plant Trips Time TM-CLKL North The-CLKL TM-CLKL South The-CLKL HKBCF HkBCF HKBCF HkBCF HKCR HkCR All 3 Pris (Sequence B) All 3 Pris	th	Sep-1 - - - - -	- - 10 - 10	-	Dec-10 4 10 1 61 5 71	- 10	19				- 66 66 48 120	24 18 98 96 73 73 195 189	- 5 8 18 18 8 98 58 8 73 73 9 189 154	5 5 18 138 138 138	5 5 33 27 198 182 48 48	17 27 181 76 301	13 13 27 21 101 101 76 76 217 211	5 4 21 21 101 111 76 66	4 21 111 94	4 15 1 153 15 66 6	4 - 5 15 2 150 6 63	- 15 110	12 12 15 15 50 50 63 35	2 12 1 5	12 12 30 30
Channel	(No marine works) p3 Piling & Pilic op Construction (Portion 4) p3 (No marine works) p3 Piling & Pilic op Construction (Portion 5) p3 Superstructure, roadworks & E&M works p3 Total Daily No. of Plant Trips Total Daily No. of Plant Trips TM-CLKL North TM-CLKL HKBCF HKBCF HKLR HKLR	th	1 Sep-1		- - 10 - 10		- 10	19		6 6 12 9 79 3 3 8 94		- 6 66 48 120 tantially Cor	24 18 98 96 73 73 195 185 mpleted Seawall with 10	- 5 8 18 18 8 98 58 8 73 73 9 189 154	i 55 i 18 i 138 i 48 i 209	5 5 33 27 198 182 48 48	17 27 181 76	13 13 27 21 101 101 76 76 217 211	5 4 21 21 101 111 76 66	4 21 111 94	4 15 1 153 15 66 6	4 - 5 15 2 150 6 63	- 15 110	12 12 15 15 50 50 63 35	2 12 1 5	12 12 30 30
Channel	(No marine works) p3 Piling A Pilic cap Construction (Portion 4) (No marine works) p3 Piling A Pilic cap Construction (Portion 5) (No marine works) p3 Superstructure, roadworks & E&M works p3 Total Daily No. of Plant Trips Total Daily No. of Plant Trips TM-CLKL, North TM-CLKL TM-CLKL, South TM-CLKL HKBCF HKBCF HKLR HKLR All 3 Prijs (Saquence B) All 3 Prijs Dredging	th	Sep-1	- 10 10 10 10 10 10 10 10 10 10 10 10 10	- 10 - 10 ehind partiall	Dec-10 4 10 1 61 5 71 y full seawall wwall, or Above	- 10 80 - 90	19 80 3 102		6 6 12 9 79 3 3 8 94		- 6 66 48 120 tantially Cor	24 18 98 96 73 73 195 185 mpleted Seawall with 10	- 5 18 18 98 58 73 73 189 154 0-200m leading edge. 0-200m leading edge.	i 55 i 18 i 138 i 48 i 209	5 5 33 27 198 182 48 48	17 27 181 76 301	13 13 27 21 101 101 76 76 217 211	5 4 21 21 101 111 76 66	4 21 111 94	4 15 1 153 15 66 6	4 - 5 15 2 150 6 63	- 15 110	12 12 15 15 50 50 63 35	2 12 1 5	12 12 30 30
net Summary	(No marine works) P3 Piling A Pilo Cap Construction (Portion 4) (No marine works) p3 Piling A Pilo Cap Construction (Portion 5) (No marine works) p3 Superstructure, read-works & E&M works Superstructure, read-works & E&M works Total Daily No. of Plant Trips Time TM-CLKL, North TM-CLKLS TM-CLKL, South TM-CLKE HKBCF HKBCF HKRCF HKCH Pilor (Sequence B) All 3 Prijs (Sequence B) Dredging Dredging Dredging behind full seawall / pilling Dredging behind full seawall		- - - - - - - - - - - - - - - - - - -	- 10 - 10 - 10 Filling Filling be Filling be	- 10 - 10 ehind partiall		- 10 80 - 90	19 80 3 102				- 6 66 48 120 tantially Cor	24 18 98 96 73 73 195 185 mpleted Seawall with 10	- 5 18 18 98 58 73 73 189 154 0-200m leading edge. 0-200m leading edge.	5 18 138 4 209 access.	5 5 33 27 198 1182 48 48 284 262 	17 27 181 76 301	13 13 27 21 101 101 76 76 217 211	5 4 21 21 101 111 76 66 203 202	4 21 111 94 230	4 15 1 153 15 66 66 6 238 23 23 23 23 23 23 23 23 23 23	4 - 5 15 2 150 6 63 7 228	- 15 110 63 188	12 12 15 15 50 56 63 33 140 112	2 12 1 5 - 5 35 2 2 97 7 2 97 7 1 7 1 7 1 7 1 7 1 7 1 7 1 7	12 12 30 30 35 35 77 77 -
ct Summary	(No marine works) p3 (No marine works) p3 Piling & Pilic og Construction (Portion 4) (No marine works) p3 Superstructure, roadworks & E&M works p3 Superstructure, roadworks & E&M works marine works) Total Daily No. of Plant Trips mre. TM-CLKL North TH-CLKLS HKECF HKBCF HKECF HKBCF Dredging Dredging Dredging behind partially full seawall / pilling Dredging Dredging extended full seawall Dredging mred full seawall	th	- - - - - - - - - - - - - - - - - - -	- 10 - 10 - 10 Filling Filling be Filling be	- - 10 - 10 ehind partiall ehind full sea			or Rock Fill				- 66 48 120 tantially Con ntially Comp		- 5 18 18 98 58 73 73 188 154 00-200m leading edge. 00 00m opening for marine 0 Oct-11 Nov-11 - 1	access.	5 5 33 227 198 192 48 48 284 262 Jan-12 Feb-12 1 1	17 27 181 76 301 Mar-12 Apr-12	13 13 27 21 101 101 101 217 217 211 217 211 217 211 211 217 211 211 211 211 211 211 211 211 211 211	5 4 21 21 101 111 76 66 203 202 Jun-12 Jul-12 1 -	4 21 111 94 230 Aug-12 Sep-12	4 15 1 15 15 15 15 66 66 62 238 238 238 238 238 238 238 23	4 - 5 15 2 150 6 63 7 228 Nov-12	- 15 110	12 11 15 115 50 55 63 35 140 112 Jan-13 Feb-13	2 12 1 5	12 12
ct Summary nary of Project	(No marine works) p3 (No marine works) p3 Piling & Pilic Ga Construction (Portion 4) (No marine works) p3 Piling A Pilic Cap Construction (Portion 5) (No marine works) p3 Superstructure, roadworks & E&M works Total Daily No. of Plant Trips TMCLKL, North TM-CLKLS TMCLKL, South TM-CLKLS HKBCF H40:DF HKBCF H40:DF Dredging Dredging Dredging behind partially full seawall / pilling Dredging Dredging Interset Filling Friending		- - - - - - - - - - - - - - - - - - -	- 10 - 10 - 10 Filling Filling be Filling be	- - 10 - 10 ehind partiall ehind full sea			or Rock Fill	9 16 9 79 8 3 9 98 9 9 8 9 8 9 8 9 8 9 8 9 8 9 8 9 8			- 66 48 120 tantially Con ntially Comp		- 5 18 18 18 18 73 73 73 189 154 00-200m leading edge. 000m opening for marine	access.	5 5 33 27 198 1182 48 48 284 262 	17 27 181 76 301 Mar-12 Apr-12	13 13 27 21 101 101 76 76 217 211	5 4 21 21 101 111 76 66 203 202 Jun-12 Jul-12 1 -	4 21 111 94 230 Aug-12 Sep-12	4 15 1 15 15 15 15 66 66 62 238 238 238 238 238 238 238 23	4 - 5 15 2 150 6 63 7 228	- 15 110 63 188	12 12 15 15 50 56 63 33 140 112	2 12 1 5	12 12
ect Summary mary of Projec (L North (L South	(No marine works) p3 (No marine works) p3 Piling & Pilic og Construction (Portion 4) (No marine works) p3 Superstructure, roadworks & E&M works p3 Superstructure, roadworks & E&M works marine works) Total Daily No. of Plant Trips mre. TM-CLKL North TH-CLKLS HKECF HKBCF HKECF HKBCF Dredging Dredging Dredging behind partially full seawall / pilling Dredging Dredging extended full seawall Dredging mred full seawall	th	- - - - - - - - - - - - - - - - - - -	- 10 - 10 - 10 Filling Filling be Filling be	- - 10 - 10 ehind partiall ehind full sea			or Rock Fill Feb-11	Mar-11			- 66 66 48 120 tantially Comp tially Comp Jul-11 	24 115 98 96 73 72 195 188 mpleted Seawall with 10 leted Seawall with 50-1 Aug-11 Sep-11	- 5 1 18 96 58 73 73 1 18 0 200m leading edge. 00m opening for marine 0ct-11 Nov-11 - 4 - 4	5 1 18 1 18 1 48 1 209 209 209 209 209 209 209 209	5 5 33 227 198 192 48 48 284 262 Jan-12 Feb-12 1 1	17 27 181 76 301 Mar-12 Apr-12 1 16	13 13 27 21 101 101 101 217 217 211 217 211 217 211 211 217 211 211 211 211 211 211 211 211 211 211	5 4 21 21 101 111 76 66 203 202 Jun-12 Jul-12 1 - 4 4 -	4 21 111 94 230 Aug-12 Sep-12 - 4	4 15 1 15 15 15 15 66 66 62 238 238 238 238 238 238 238 23	4 - 5 15 2 150 6 63 7 228 Nov-12	- 15 110 63 188	12 11 15 115 50 55 63 35 140 112 Jan-13 Feb-13	2 12 1 5	12 12
Channel lect Summary umary of Projection KL North KL South	(No marine works) p3 (No marine works) p3 Piling & Pilo Cap Construction (Portion 4) (No marine works) p3 Superstructure, cap Construction (Portion 5) (No marine works) p3 Superstructure, roadworks) p3 Total Daily No. of Plant Trips Time TM-CLKL, North TM-CLKB. TM-CLKL, South TM-CLKB. HKBCF HKCLF HKBCF HKCLF Dredging Diredging Dredging behind partially full seawall / pilling Dredging Ct Activities N Priling Pilling Dredging Filling Dredging Filling Dredging Filling	th	- - - - - - - - - - - - - - - - - - -		- - 10 - 10 ehind partiall ehind full sea		- 10 80 - 90 90 2+2.5 mPD, Jan-11 	15 86 50 102 102 102 102 102 102 102 102 102 10	- 16 - 179 - 79 - 33 - 98 - 98			- 6 66 48 120 tantially Comp Jul-11 Jul-11 - 6 6 6	24 11 98 99 99 73 72 195 186 mpletod Seawall with 50-1 leted Seawall with 50-1 Aug-11 Sep-11 24 18 8 8 8		5 18 138 48 209 access. Dec-11 1 4 4 8 8	5 5 5 33 27 198 182 48 48 282 282 Jan-12 Feb-12 1 1 1 1 1 1 1 4 - - - - 18 12 8 2 8 2	Mar-12 Apr-1 181 76 301 Mar-12 Apr-1 1 1 1 1 1 1 1 1 1	13 13 27 21 101 101 76 76 217 211 2 12 2 May-12 1 1 12 12 - - 12 6 1 1	5 4 21 21 21 101 111 76 66 203 202 Jun-12 Jul-12 1 - 4 4 - 6 6 1 1	4 21 111 94 230 	4 15 153 153 155 66 66 238 233 23 24 20 0ct-12 - - - - - - - - - - - - -	4 4 5 - 15 2 150 6 6 33 - 7 228 2 2		12 11 15 11 50 55 63 32 140 112 Jan-13 Feb-13	2 12 1 5	12 12 12
Channel lect Summary umary of Projection KL North KL South	(No marine works) p3 (No marine works) p3 Piling & Pilic og Construction (Portion 4) (No marine works) p3 Superstructure, roadworks & E&M works p3 Superstructure, roadworks & E&M works p3 Total Daily No. of Plant Trips Total Daily No. of Plant Trips TM-CLKL North The-CLKL TM-CLKL South The-CLKL HKGCF HKGCF HKGCF Dredging Dredging Dredging Dredging behind partially full seawall p1 Dredging Dredging Dredging Dredging Dredging Dredging Dredging Dredging Dredging Dredging Dredging Dredging Filling Dredging Dredging Filling Dredging Dredging	th	- - - - - - - - - - - - - - - - - - -		- 10 - 10 - 10 - 10 - 10 - 10 - 11 - 11		- 10 80 - 90 2+2.5 mPD, Jan-11 - 6	15 86 50 102 102 102 102 102 102 102 102 102 10	Mar-11 Mar-11	. . 6 12 9 79 3 3 3 3 8 94 		- 6 66 48 120 tantially Comp tially Comp Jul-11 6 6 6 6 6	24 11 96 96 73 72 195 185 mpleted Seawall with 10-1 1 Aug-11 Sep-11 - - - - - - 24 18 8 8 90 90		5 18 138 48 209 access. Dec-11 1 4 4 8 8	5 5 5 33 27 198 182 48 48 284 262 Jan-12 Feb-12 1 1 1 4 4 18 12 190 180	17 27 181 76 301 Mar-12 Apr-1 1 1 6 - 12 1 1 180	13 13 13 27 21 101 101 101 76 76 217 211 1 1 1 1 12 12 12 6 1 1 12 6 1 1 100 1000	5 4 21 21 21 101 111 76 66 203 202 Jun-12 Jul-12 1 - 4 4 - 6 6 6 1 1 100 110	4 21 111 94 230 Aug-12 Sep-12 - 4 - 6 1 110	4 15 15 15 15 15 15 15 15 15 15	4	- 15 110 63 188	12 11 15 115 50 55 63 35 140 112 Jan-13 Feb-13	2 12 1 5	12 12 12
ject Summary interfeating of Project KL North KL South	(No marine works) p3 (No marine works) p3 Piling & Pilo Cap Construction (Portion 4) (No marine works) p3 Superstructure, cap Construction (Portion 5) (No marine works) p3 Superstructure, roadworks) p3 Total Daily No. of Plant Trips Time TM-CLKL, North TM-CLKB. TM-CLKL, South TM-CLKB. HKBCF HKCLF HKBCF HKCLF Dredging Diredging Dredging behind partially full seawall / pilling Dredging Ct Activities N Priling Pilling Dredging Filling Dredging Filling Dredging Filling	ux no. Aug-10 1	- - - - - - - - - - - - - - - - - - -		- 10 - 10 - 10 - 10 - 10 - 10 - 10 - 10		- 10 80 - 90 90 2+2.5 mPD, Jan-11 	15 86 50 102 102 102 102 102 102 102 102 102 10	- 16 - 179 - 79 - 33 - 98 - 98			- 6 66 48 120 tantially Comp tially Comp Jul-11 6 6 6 6 6	24 11 96 96 73 72 195 185 mpleted Seawall with 10-1 1 Aug-11 Sep-11 - - - - - - 24 18 8 8 90 90		5 18 18 48 209 209 209 209 209 209 209 209 209 209	5 5 5 33 27 198 182 48 48 282 282 Jan-12 Feb-12 1 1 1 1 1 1 1 4 - - - - 18 12 8 2 8 2	17 27 181 76 301 Mar-12 Apr-12 1 16 - 12 12 1 180 3	13 13 27 21 101 101 76 76 217 211 2 12 2 May-12 1 1 12 12 - - 12 6 1 1	5 4 21 21 101 111 76 66 200 200 Jun-12 Jul-12 1 - 4 - 6 6 1 1 100 100 3 3	4 21 111 94 230 4 	4 15 15 15 15 15 15 15 15 15 15	4		12 11 15 11 50 55 63 32 140 112 Jan-13 Feb-13	2 12 1 5	12 12 12

Overall Programme for TM-CLKL + HKBCF + HKLR - Daily No. of Plant Trips (Sequence B)

		Aug-13				Dec-13		Feb-14	Mar-14	Apr-14	May-14	Jun-14
	07	08	09	10	11	12	01	02	03	04	05	06
	FN4 (behir partial -> fu	nd seawall: ull)										
	0	0										
			0	0	0	0	0	0	0	0	0	
	07-13	08-13	09-13	10-13	11-13	12-13	01-14	02-14	03-14	04-14	05-14	06-14
	07-13	00-13	00-10	10-13	11-13	12-13	01-14	02-14	00-14	04-14	00-14	00-14
_				<u> </u>								
	0	0	0	0	0	0	0	0	0	0	0	
	07-13	08-13	09-13	10-13	11-13	12-13	01-14	02-14	03-14	04-14	05-14	06-14
	Ē											
)0	30	30	30	30	30	30	30	30	30	30	0
	30	30	30	30	30	30	30	30	30	30	30	
	07-13	08-13	09-13	10-13	11-13	12-13	01-14	02-14	03-14	04-14	05-14	06-14
	07-13	00-13	00-10	10-13	11-15	12-13	01-14	02-14	00-14	04-14	00-14	00-14
	35	35	35	25	35	35	(p1)					
	Vlf sedim	ient are i	not inclue]		\sim					
	was ass				-							
	~											
	(p3)											
3		0	0	0	0	0	(p3)					
	35	35	35	35	35	35	0	0	0	0	0	
12	Jul-13 -	Aug-13	Sep-13	Oct-13	Nov-13	Dec-13 -	Jan-14 -	Feb-14	Mar-14	Apr-14	May-14 -	
- 30	- 30	- 30	- 30	-	- 30	- 30	- 30	- 30	- 30	- 30	- 30	
35 77	35 65	35 65	35 65	35 65	35 65	35 65	- 30	30	30	30	- 30	
	Jul-13	Aug-13	Sep-13	Oct-13	Nov-13	Dec-13	Jan-14	Feb-14	Mar-14	Apr-14	May-14	
		Aug-13 -	- -	-	-		Jan-14 -	- FeD-14	Mar-14 -	Apr-14 -	- -	
12	-	-	-	-		-	-	-	-	-	-	
_	-	-	-	•	•	-	-				-	
30	- 30	30	30 -	30 -	30	30	30 -	30 -	30	30	30 -	
-		-	-	-	-	-	-	-	-	-	-	
									Fi	gure	e 1c	

| ID Area | n Reclamation

 | Aug-10 | Sep-10 | Oct-10 | Nov-10 | Dec-10 | Jan-11 | Feb-11 | Mar-11 Apr | 11 May-11 Jun-11 | Jul-11 | Aug-11 Sen-11

 | Oct-11 Nov-11 | Dec-11 | Jan-12 Feb-12 | Mar-12 Apr-12 May-12 | Jun-12 Jul-12
 | Aug-12 Sep-12 | 2 Oct-12 No
 | 0v-12 Dec-12 | Jan-13 Feb-13 | Mar-13 Apr-13 | May-13 .lu | n-13 |
--

--|--------|------------|--|--|------------|---|---|--|---
--
--
--|--|--|---
---|--
--	--	--
	Works Item	

 | 08 | 09 | 10 | 11 | 12 | 01 | 02 | 03 04 | 05 06 | 07 | 08 09

 | 10 11 | 12 | 01 02 | 03 04 05 | 06 07
 | 08 09 | 10 11
 | 12 | 01 02 | 03 04 | 05 06 | |
| Portion N-c | Mobilisation and preparation Seawall dredging and reclamation DN1

 | | | - | | | | | | | |

 | DN1 1 | 1 | 1 1 | DN1 |
 | |
 | | | | | |
| 2 | Seawall filling (50% rock, 50% PF) FN1

 | | | | | | | | | | |

 | FN1 1 | 1 | 1 1 | 1 FN1 |
 | |
 | | | | | |
| | Construct seawall Reclamation filling (PF) FN2

 | | | | | | | | | | - |

 | | | FN2 | 1 1 1 | FN2
 | |
 | | | | | |
| | Reclamation filling (above +2.5mPDI)

 | | | | | | | | | | |

 | | | | | 0
 | |
 | | | | | |
| | Mobilisation and preparation Seawall dredging DN2

 | | | | | | | | | | |

 | | | DN2 | ▼
1 1 1 | 1 DN2
 | |
 | | | | | |
| | Seawall filling (50% rock, 50% PF) FN3

 | _ | | _ | | | | | | | |

 | | linked activ | vities with ID1, same rat | te FN3 | 1 1
 | 1 1 | 1
 | FN3 | | | | |
| _ | Construct seawall Reclamation dredging - not required

 | | | | | | | | | | |

 | | | | |
 | |
 | | | | | |
| | Reclamation filling (PF) FN4

 | | | | | | | | | | |

 | | | | |
 | |
 | FN4 | 1 1 | 1 1 | 1 1 | |
| | Reclamation filling (above +2.5mPDI)
Total No. of Active Plants on Site

 | | | | | | | | | | - |

 | 2 | 2 | 2 2 | 3 2 2 | 2 1
 | 1 1 | 1 0
 | 0 | 1 1 | 1 1 | 1 1 | |
| |

 | | | | | | | | | | |

 | | | | |
 | |
 | | | | | |
| B. TM-CLKL Southern
Area | Works Item

 | 08-10 | 09-10 | 10-10 | 11-10 | 12-10 | 01-11 | 02-11 | 03-11 04-1 | 1 05-11 06-11 | 07-11 | 08-11 09-11

 | 10-11 11-11 | 12-11 | 01-12 02-12 | 03-12 04-12 05-12 | 06-12 07-12
 | 08-12 09-12 | 10-12 11
 | -12 12-12 | 01-13 02-13 | 03-13 04-13 | 05-13 06 | -13 |
| | Mobilisation and preparation

 | | | | | | | | | | |

 | | | | |
 | |
 | | | | | |
| 8 | Seawall dredging and reclamation DS1b
Seawall filling (50% rock, 50% sand) FS1b

 | | | _ | | | DS1b | 9
FS1b | 2 2 | 2 2 | 2 | 2 FS1b

 | | | | |
 | |
 | | | | | |
| - | Construct seawall

 | | | | | | | | | | |

 | | | | |
 | |
 | | | | | |
| 10 | Reclamation filling (70% sand, 30 % PF) FS2b Reclamation filling (above +2.5mPD) FS2b

 | _ | | | | | | | | | FS2b | 2 2

 | 2 2 | 2 | 2 2 | 2 2 FS2 | b (behind seawall: full)
 | |
 | | _ | | | |
| Portion S-b | Mobilisation and preparation

 | | | | DS2b | | | DS2b | | | |

 | | | | |
 | |
 | | | | | |
| 12 | Seawall dredging DS2b
Seawall filling (50% rock, 50% sand) FS3b

 | | | - | 0520 | <mark>6</mark>
▲ | 6
FS3b | 2 | 2 2 | 2 FS3b | |

 | | | | |
 | |
 | | | | | |
| | Construct seawall

 | | | | | | | | | | |

 | | | | |
 | |
 | | | | | |
| | Reclamation dredging - not required
Reclamation filling (70% sand, 30 % PF) FS4b

 | | | | | | | | | | FS4b | 2 2

 | 2 2 2 | 2 2 | 2 2 | 2 2 2 | 2 2 2
 | 2 F | S4b (behind seawall
 | I: full) | | | | |
| Portion S-c | Reclamation filling (above +2.5mPD)
Mobilisation and preparation

 | | | | | | | | | | |

 | | | | |
 | |
 | | | | | |
| | Dredging for seawall DS3b

 | _ | | DS3b | 4 | | | | | | |

 | | | | |
 | |
 | | | | | |
| 15 | Seawall filling (50% rock, 50% sand) FS5b
Construct seawall

 | 1 | + | | FS5 | 2 | 2 | 2 | 2 | | |

 | | - | | |
 | |
 | | | | + | |
| | Construct seawall Reclamation dredging - not required

 | 1 | | | | | | | | | |

 | | | | |
 | |
 | | | | | |
| | Reclamation filling (70% sand, 30 % PF) FS6b

 | 1 | - | | 1 | L | | | | | FS6 | 2 2

 | 2 2 | 2 | 2 FS6 | (behind seawall: full) |
 | |
 | | | | | |
| 17 Viaduct | Reclamation filling (above +2.5mPD) Piling & Pile Cap Construction P

 | | | | | | | | | | |

 | | р | 15 15 | 15 15 15 | 15 15
 | 15 15 | 15 15
 | 15 | 15 15 | р | | |
| | Total No. of Active Plants on Site

 | | | | 4 | 8 | 8 | 13 | 6 4 | 4 2 | 2 | 8 6

 | 6 6 | 6 | 21 19 | 19 19 17 | 17 17
 | 17 15 | 15 15
 | i 15 | 15 15 | 0 0 | 0 0 | |
| C. HKBCF |

 | \mathbf{L} | | | | | L | | | | |

 | | L | | |
 | |
 | | | | | |
| Area | Works Item

 | 08-10 | 09-10 | 10-10 | 11-10 | 12-10 | 01-11 | 02-11 | 03-11 04-1 | 1 05-11 06-11 | 07-11 | 08-11 09-11

 | 10-11 11-11 | 12-11 | 01-12 02-12 | 03-12 04-12 05-12 | 06-12 07-12
 | 08-12 09-12 | 10-12 11
 | -12 12-12 | 01-13 02-13 | 03-13 04-13 | 05-13 06 | -13 |
| 18 | Mobilisation and preparation
Seawall dredging (Portion 1) 8

 | 8 | 9 | 9 | | | | | 9 9 | 9 8 | | © _

 | | | | |
 | |
 | | | | | |
| 19 | Seawall filling (Portion 1) A
Seawall dredging (Portion 2) 9

 | 1 | | | A | 3 | 3 | 3 | 3 3 | 3 3 | 3 | (A) (9)

 |) | | | |
 | |
 | | | | | |
| 21 | Seawall filling (Portion 2) B

 | | | | | | | | | 9 6 | В | 3 3

 | 3 3 | 3 | B
6 9 | |
 | |
 | | | | | |
| 22 | Seawall dredging (Portion 3) 9
Seawall filling (Portion 3) B

 | | | - | | | | | | | | 9 6

 | 6 6 | 6
B | 6 (9)
3 3 | 3 3 3 | 3 B
 | |
 | | | | | |
| 28 Phase 1 - Portion A | Sand blanket C
Reclamation filling H

 | | | | | | | | | | С | 2 O

 | н | 4 | | 4 4 H |
 | |
 | | | | | |
| 23 Phase 1 - Portion B | Sand blanket D

 | | | | | | | | | | |

 | н | D | | |
 | |
 | - | | | | |
| Phase 1 - Portion C | Reclamation filling L Sand blanket C

 | | | - | | | | | | | | C 2

 | 2 0 | | | | L 3
 | 3 | 3 3
 | 3 | 3 | | | |
| 30
24 Phase 1 - Portion D | Reclamation filling I Dredging 10

 | | | | | | | | | | |

 | | | 1 | 2 2 2 | 2 2
 | 2 2
10 2 | 2 2
 | | 2 2 | 2 2 | 2 2 | |
| 27 | Reclamation filling F

 | | | | | | | | | | |

 | | | | |
 | | F
 | 3 (F | > | | | |
| 31 Phase 2 - Portion C
32 | Sand blanket D
Reclamation filling I

 | | | | | | | | | | |

 | | | | |
 | | 2 2
 | | | | | 1 |
| 33 | Install sheet piles Dredging to form the Mf pits

 | | | | | | | | | //01//1005 /014 | | re-deposition of I

 | | | | |
 | |
 | | | | | |
| Pits for Mf sediment | Redeposition of Mf sediments within the pits

 | | | | | | | | | was assessed | | el and the water

 | quality imapcts | | | |
 | |
 | | | | | |
| 37 | Remove sheet pile after capping by sandfill

 | _ | | | | | | | - | inde dececed | looparate |

 | | | | |
 | |
 | | | | | |
| 38
39 APM & FSD berth | Dredging for seawall and reclamation (FSD) 11

 | 11 | | 4 | 1 | 1 | (1) | | | | |

 | | | | |
 | |
 | | | | | |
| 40 | Seawall filling (FSD) J

 | - | | | | J | 1 | 1 | \bigcirc | | |

 | | | | |
 | |
 | | | | | |
| 41 42 | Reclamation filling (FSD) M Dredging for APM (by IMT method) 10 -> 11

 | - | | | | | | M | 2 2 | 2 2 | 10 -> 11 | 2 2

 | 2 2 | 2 | 2 2 | 1 1 1 | 1 1
 | 1 1 | 11
 | | | | | |
| 43 | Filling for APM after installation fo IMT K
Total No. of Active Plants on Site

 | 0 | 10 | 10 | 1 | 4 | 4 | 4 | 14 14 | 14 11 | 9 | 13 13

 | 13 11 | К
15 | ? 2
19 13 | 2 2 2
12 8 8 | 2 2
 | 2 2 | 2 2
 | 2 | 2 2 | 2 (K | | |
| |

 | - | | - | - | | | | | | |

 | | | | |
 | |
 | | | | | |
| D. HKLR |

 | _ | | | | | | | | | |

 | | | | |
 | |
 | | | | | -13 |
| Area | Works Item

 | 08-10 | 09-10 | 10-10 | 11-10 | 12-10 | 01-11 | 02-11 | 03-11 04- | 1 05-11 06-11 | 07-11 | 08-11 09-11

 | 10-11 11-11 | 12-11 | 01-12 02-12 | 03-12 04-12 05-12 | 06-12 07-12
 | 08-12 09-12 | 10-12 11
 | -12 12-12 | 01-13 02-13 | 03-13 04-13 | 05-13 06 | |
| | Mobilisation and preparation

 | 08-10 | 09-10 | 10-10 | 11-10 | 12-10 | | 02-11 | | 1 05-11 06-11 | 07-11 |

 | 10-11 11-11 | 12-11 | 01-12 02-12 | 03-12 04-12 05-12 | 06-12 07-12
 | 08-12 09-12 | 10-12 11
 | -12 12-12 | 01-13 02-13 | 03-13 04-13 | 05-13 06 | |
| |

 | 08-10 | 09-10 | 10-10 | 11-10 | 12-10 | 01-11 | 02-11 | 3 | 3 3 | 3 3 | 08-11 09-11

 | 10-11 11-11 2 2 2 | 12-11
a | 01-12 02-12 | |
 | 08-12 09-12 | 10-12 11
 | -12 12-12 | 01-13 02-13 | 03-13 04-13 | 05-13 06 | |
| | Mobilisation and preparation 1 Seawall drodging 1 Seawall filling a Reclamation dredging 1

 | 08-10 | 09-10 | 10-10 | 11-10 | 12-10 | | 02-11 | 3 | 1 05-11 06-11
3 3
ked activities, higher rate (| 3 3
ID44) assume |

 | 2 2 2 | 12-11 | 3 3 | linked activities, higher rate |
 | 08-12 09-12 | 10-12 11
 | -12 12-12 | 01-13 02-13 | 03-13 04-13 | 05-13 06 | |
| Portion 1
44
45
46
47 | Mobilisation and preparation Seawall dredging 1 Seawall filling a

 | 08-10 | 09-10 | 10-10 | 11-10 | 12-10 | | 02-11 | 3 | 3 3
a | 3 3
ID44) assume |

 | 2 2 2 | 12-11
(a)
3 | | linked activities, higher rate |
 | 08-12 09-12
2 b |
 | | | 03-13 04-13 | 05-13 06 | |
| Portion 1
44
45
46
47
47
48
49
49 | Mobilisation and preparation I Seawall dredging 1 Reclamation dredging 1 Reclamation dredging 1 Reclamation dredging 1 Dredging for seawall and reclamation 1 Filling for seawall and reclamation 1

 | 08-10 | 09-10 | 10-10 | 11-10 | 12-10 | | 02-11 | 3 | 3 3
ked activities, higher rate (| 3 3
ID44) assume |

 | 2 2 2 | 12-11
(a)
3 | 3 3 | inked activities, higher rate | (ID48) assumed
2 2 2
3 3 3 3
 | 08-12 09-12
2 b
3
2 2 |
 | -12 12-12 | 2 2 2 a-> b | 03-13 04-13 | 05-13 06 | |
| Portion 1
44
45
46
47
48
Portion 2 & 3
49
50
Viaduct | Mobilisation and preparation I Seawall diredging 1 Seawall filling a Reclamation diredging 1 Dredging for seawall and reclamation b Dredging for seawall and reclamation 1 Filling for seawall and reclamation a -> b Piling A Pile Cap Construction (Portion A) p1 Piling A Pile Cap Construction (Portion B) p1

 | 08-10 | 09-10 | 10-10 | 11-10 | 12-10 | | 02-11 | 3 | 3 3
a | 3 3
ID44) assume |

 | 2 2 2 | 12-11
a
3
35 | 3 3 | inked activities, higher rate | (ID48) assumed
2 2 2
3 3 3 3
 | 08-12 09-12
2 b
3 2
35 35 | 3 3
 | | 2 2 2 a->b
35 35 | | 05-13 06 | |
| Portion 1
44
45
46
47
48
9 Portion 2 & 3
49
50 Viaduct | Mobilisation and preparation 1 Seawall diredging 1 Reclamation dredging 1 Reclamation filing 1 Dredging for seawall and reclamation 1 Filing for seawall and reclamation 1 Filing for seawall and reclamation 1

 | 08-10 | 09-10 | 10-10 | 11-10 | 12-10 | | 02-11 | | 3 3
ked activities, higher rate (| 3 3
ID44) assume |

 | 2 2 2 | 12-11
(a)
35 | 3 3 | Inked activities, higher rate
1 2 2 1 2
3 3 3
35 35 pt 1
pt 1
pt 1
1 1
1 1
1 1
1 1
1 1
1 1
1 1 | (ID48) assumed
2 2 2
3 3 3 3
 | 08-12 09-12
2 b
3 3
35 35 | 3 3
 | | 2 2 a>b
35 35 p1 | | 35 35 | |
| Portion 1
44
45
46
47
48
9 Portion 2 & 3
49
50 Viaduct | Mobilisation and preparation 1 Seawall diredging 1 Reclamation dredging 1 Reclamation filing 1 Prediging for seawall and reclamation 1 Filling for seawall and reclamation 1 Filling for seawall and reclamation 1 Piling A File Cap Construction (Portion A) p1 Piling A File Cap Construction (Portion B) p1 Piling A File Cap Construction (Portion C) p1 Piling A File Cap Construction (Portion C) p1 Portiging to forom the M pits P

 | 08-10 | 09-10 | 10-10 | 11-10 | 12-10 | | 02-11 | | 3 3
ked activities, higher rate (| 3 3
ID44) assume |

 | 2 2 2 | 12-11
(a)
35 | 3 3 | linked activities, higher rate
2 2 2 2
3 3 3
3 4 3
1 5 45 (p)
p1 15 | (ID48) assumed
2 2 2
3 3 3 3
 | 08-12 09-12
2 b
3 3
3 3
35 35 | 3 3
 | | 2 2 2 a>b
35 35
Activi | p1
as
ties related to the | 35 35
re-depositi | |
| Portion 1 44 45 45 47 47 48 Portion 2 & 3 49 51 in western open sea 52 Pits for MI sediment | Mobilisation and preparation Seawall diredging 1 Seawall filling a A Reclamation dredging 1 Reclamation dredging 1 Reclamation dredging 1 Reclamation dredging 1 Diredging for seawall and reclamation 1 Filling for seawall and reclamation 1 Filling A File Cap Construction (Portion A) p1 Pilling A File Cap Construction (Portion C) p1 Piling A File Cap Construction (Portion C) p1 Pilling A File Cap Cap Cap Cap Cap Cap Cap

 | 08-10 | 09-10 | 10-10 | 11-10 | 12-10 | | 02-11 | | 3 3
ked activities, higher rate (| 3 3
D44) assume
35 |

 | 2 2 2 | 12-11
(a)
35
35 | 3 3
b
1
35 35 | 1 linked activities, higher rational activitities, higher rational activities, higher | (ID48) assumed
2 2 2
3 3 3 3
 | 08-12 09-12
2 b
3 3
3 5
35 35 | 3 3
 | | 2 2 2 a>b
35 35
Activi | | 35 35
re-depositi | |
| Portion 1 44 45 46 47 49 90 Viaduct 2 & 3 49 90 Viaduct 5 1 n western open sea 91ts for Mf sediment 53 Viaduct at | Mobilisation and preparation 1 Seawall diredging 1 Reclamation dredging 1 Reclamation filing a Dredging for seawall and reclamation 1 Filing for seawall and reclamation 1 Filing for seawall and reclamation a -> b Piling & Pile Cap Construction (Portion A) p1 Piling & Pile Cap Construction (Portion B) p1 Piling & Pile Cap Construction (Portion C) p1 Install sheet piles Dredging to form the M pits

 | 08-10 | 09-10 | 10-10 | 11-10 | | | 02-11 | | 3 3
ked activities, higher rate (| 3 3
D44) assume
35 |

 | 2 2 2 | 2 (a)
335
10 | 3 3 | Inked activities, higher rate 2 2 2 3 3 3 35 35 p1 1 1 1 | (ID48) assumed
2 2 2
3 3 3 3
 | 08-12 09-12
2 b
3 3
35 35 | 3 3
 | | 2 2 2 a>b
35 35
Activi | p1
as
ties related to the | 35 35
re-depositi | |
| Portion 1
H
H
H
H
H
H
Portion 2 & 3
Portion 2 & 3
H
Portion 2 & 3
H
H
Portion 2 & 3
H
Portion 2 & 3
H
H
Portion 2 & 3
H
Portion 2 & 3
H
Po | Mobilisation and preparation 1 Seawall diredging 1 Reclamation dredging 1 Reclamation filing a Dredging for seawall and reclamation 1 Filing for seawall and reclamation 1 Filing for seawall and reclamation a > b Piling & Pilic Cap Construction (Portion R) p1 Piling & Pilic Cap Construction (Portion R) p1 Piling & Pilic Cap Construction (Portion C) p1 Install sheet piles Dredging to form the MI pils Redeposition of M sedments within the pils Remove sheet pile after capping by sandtill Piling & Pilic Cap Construction (Portion 1) p2
 | 08-10
 | 09-10 | 10-10 | 11-10 | | | 02-11 | | 3 3
ked activities, higher rate (| 3 3
D44) assume
35 |
 | 2 2 2
 | 12-11
(a)
35
10
p2 | 3 3
b
1
35 35 | 1 linked activities, higher rational activitities, higher rational activities, higher | (ID48) assumed
2 2 2
3 3 3 3
35 35
10 p2
 | 08-12 09-12
2 b
3 2
35 35
9 0
0 0 | 3 3 |
 | 2 2 a.>b
35 35
P1
Activi
the m | p1
as
ties related to the | 35 35
re-depositi | |
| Portion 1 H H H H H H H H H H H H H H H H H H H | Mobilisation and preparation 1 Seawall diredging 1 Reclanation dredging 1 Reclamation dredging 1 Reclamation dredging 1 Dredging for seawall and reclamation 1 Filing for seawall and reclamation 1 Piling A Pilic Cap Construction (Portion A) p1 Piling A Pilic Cap Construction (Portion B) p1 Piling A Pilic Cap Construction (Portion C) p1 Pordging to form the M pils Prediging the construction (Portion C) Renove sheat pile after capping by sandfill Piling A Pilic Cap Construction (Portion 1) Piling A Pilic Cap Construction (Portion 2) p2 Piling A Pilic Cap Construction (Portion 3) p3 Piling A Pilic Cap Construction (Portion 3) p3 Piling A Pilic Cap Construction (Portion 4) p3

 | 08-10 | 09-10 | 10-10 | 11-10 | | | 02-11 | | 3 3
ked activities, higher rate (| 3 3
D44) assume
35 |

 | 2 2 2 | 2 (a)
335
10 | 3 3
b
1
35 35 | 1 linked activities, higher rational activitities, higher rational activities, higher | (ID48) assumed
2 2 2 3 3 3 3 4 a a 3 3 3 5 35 35 4 a a a a a a a a a a a a a a a a a a
 | 08-12 09-12
2 b
3 c
35 35
0 c | 3 3
 | 2
35
0 | 2 2 a>b
35 35
Activi
the m | p1
as
ties related to the | 35 35
re-depositi | |
| Portion 1 H Portion 1 H Portion 2 & 3 Portion 2 & 4 Portio | Mobilisation and preparation 1 Seawall diredging 1 Reclanation dredging 1 Reclanation indredging 1 Reclanation indredging 1 Pering and Pilo Calcimation 1 Piling a Pilo Cap Construction (Partion A) 1 Piling A Pilo Cap Construction (Partion B) 1 Piling A Pilo Cap Construction (Partion C) 1 Parting A Pilo Cap Construction (Partion C) 1 Parting A Pilo Cap Construction (Partion 1) 22 Piling A Pilo Cap Construction (Partion 2) 22 Piling A Pilo Cap Construction (Partion 2) 22 Piling A Pilo Cap Construction (Partion 3) p3 Piling A Pilo Cap Construction (Partion 4) p3 Piling A Pilo Cap Construction (Partion 5) p3 Piling A Pilo Cap Construction (Partion 5) p3

 | 08-10 | 09-10 | 10-10 | 11-10 | 12-10 | | 02-11 | | 3 3
ked activities, higher rate (| 3 3
D44) assume
35 |
 | 2 2 2
 | 2 (a)
335
10 | 3 3
b
1
35 35 | 1 linked activities, higher rational activitities, higher rational activities, higher | (ID48) assumed
2 2 2
3 3 3 3
35 35
10 p2
 | 08-12 09-12
2 b
3
35 35
0 0 0 | 3 3 |
 | 2 2 a>b
35 35
Activi
the m | p1
as
ties related to the | 35 35
re-depositi | |
| Portion 1 H Portion 1 H Portion 2 & 3 Portion 2 & 4 Portio | Mobilisation and preparation 1 Seawall diredging 1 Reclamation dredging 1 Reclamation dredging 1 Reclamation dredging 1 Reclamation filing b Dredging for seawall and reclamation 1 Filing for seawall and reclamation 1 Filing for seawall and reclamation 1 Piling & Pile Cap Construction (Portion A) p1 Piling & Pile Cap Construction (Portion B) p1 Piling & Pile Cap Construction (Portion C) p1 Install sheet piles Dredging to form the MI pils Redeopation of M sedments within the pils Remove sheet pile after capping by sandfill Piling & Pile Cap Construction (Portion 1) p2 Piling & Pile Cap Construction (Portion 1) p2 Piling & Pile Cap Construction (Portion 3) p3 (No marine works) p3 Piling & Pile Cap Construction (Portion 4) p3 (No marine works) p3

 | | 09-10 | 10-10 | | 12-10 | | 02-11 | | 3 3
ked activities, higher rate (| 3 3
D44) assume
35 |

 | 2 2 2 | 2 (a)
335
10 | 3 3
b
1
35 35 | 1 linked activities, higher rational activitities, higher rational activities, higher | (ID48) assumed
2 2 2
3 3 3 3
35 35
10 p2
 | 08-12 09-12
2 b
35 35
0 0 0 | 3 3
 | 2
35
0 | 2 2 a>b
35 35
Activi
the m | p1
as
ties related to the | 35 35
re-depositi | |
| Portion 1 H Portion 1 H Portion 2 & 3 Portion 2 & 4 Portio | Mobilisation and preparation 1 Seawall diredging 1 Reclanation dredging 1 Reclanation indredging 1 Reclanation indredging 1 Pering and Pilo Calcimation 1 Piling a Pilo Cap Construction (Partion A) 1 Piling A Pilo Cap Construction (Partion B) 1 Piling A Pilo Cap Construction (Partion C) 1 Parting A Pilo Cap Construction (Partion C) 1 Parting A Pilo Cap Construction (Partion 1) 22 Piling A Pilo Cap Construction (Partion 2) 22 Piling A Pilo Cap Construction (Partion 2) 22 Piling A Pilo Cap Construction (Partion 3) p3 Piling A Pilo Cap Construction (Partion 4) p3 Piling A Pilo Cap Construction (Partion 5) p3 Piling A Pilo Cap Construction (Partion 5) p3

 | | 09-10 | 10-10 | | 12-10 | | 02-11 | | 3 3
ked activities, higher rate (| 3 3
D44) assume
35 |
 | 2 2 2
 | 2 (a)
335
10 | 3 3
b
1
35 35 | 1 linked activities, higher rational activitities, higher rational activities, higher | (ID48) assumed
2 2 2
3 3 3 3
35 35
10 p2
 | 08-12 09-12
2 b
35 35
35 4
0 0
42 40 | 3 3 | 0
2
0
0
 | 2 2 a>b
35 35
Activi
the m | p1
as
ties related to the | 35 35
re-depositi | p3 |
| Portion 1 4 5 7 Portion 2 & 3 9 Viaduct 1 n western open sea 2 Pits for Mt sediment 4 Airport Channel 5 6 | Mobilisation and preparation 1 Seawall diredging 1 Reclamation dredging 1 Reclamation dredging 1 Reclamation dredging 1 Diredging for seawall and reclamation 1 Filing for seawall and reclamation 1 Piling A Pile Cap Construction (Portion A) p1 Piling A Pile Cap Construction (Portion B) p1 Piling A Pile Cap Construction (Portion C) p1 Poreging to form the Mf pils Redeposition of Mf sediments within the pils Remove sheet pile after capping by sandfill p2 Piling A Pile Cap Construction (Portion 2) p2 Piling A Pile Cap Construction (Portion 2) p3 Piling A Pile Cap Construction (Portion 3) p3 Piling A Pile Cap Construction (Portion 5) p3 Pointer works) p3

 | | | | | 12-10 | | 3 | | 3 3
ked activities, higher rate (| 3 3 3
DD44) assume
35
10
10
48 | 1 2 2 adj - - inked activities, higher - - 365 35 - 10 10 10 10 10 - 10 10 - 47 47 -
 | 2 2 2 2 1
 | a 35
35
10
48 | 3 3
b
1
36 36
(p2)
p 10
10 | linked activities, higher rate 2 2 2 3 3 3 as as (p) 10 10 10 10 50 50 50 | (ID48) assumed
2 2 2
3 3 3 3
35 35
10 p2
p3
50 40
 | 2 b)
33
35
35
36
42
40 | 3 3 3 0
2 2 2 3
35 35 35 | 2
35
0
7
37
 | 2 2 2 a>b
35 35
Activi
the m
37 35 | p) 35
bites related to the
odel and the wat | 35 35
re-depositi
re quality im
0 0
35 35 | p3 |
| Portion 1 Portion 1 Portion 2 & 3 Portion 2 & 4 Portion 2 | Mobilisation and preparation 1 Seewall Idredging 1 Reclamation dredging 1 Reclamation dredging 1 Reclamation dredging 1 Preding for seawall and reclamation 1 Filling for seawall and reclamation 1 Filling for seawall and reclamation 1 Piling A File Cap Construction (Portion A) p1 Piling A File Cap Construction (Portion B) p1 Piling A File Cap Construction (Portion C) p1 Install sheet piles Dredging to form the Mt pils Redresoestion of Mf sediments within the pils Redresoestion of Mf sediments within the pils Remove sheet pile after capping by sandfill p2 Piling A File Cap Construction (Portion 1) p2 Piling A File Cap Construction (Portion 3) p3 (No marine works) p3 Piling A File Cap Construction (Portion 5) p3 Piling A File Cap Construction S A E&M works

 | | | | | | | 3
3
Feb-11 | 3 | 3 3 3 a a a a a a a a a a a a a a a a a | 3 3 3 3 3 3 3 3 3 3 3 3 3 3 3 3 3 3 3 | 1 2 2 origit Insked activities, higher 35 35 10 10 10 10 47 47 Aug-11 Sep-11
 | 2 2 2 2
1 2 2
1 35
35
35
35
10
10
10
10
10
10
10
10
10
10
 | 35
10
48
48
2 Dec-11
2 2 | 3 3 3
b
1
35 35
0 10
0 10
48 48
48 48
Jan-12 Feb 12
2 2 | Iinked activities, higher rational structures, higher rational | (ID48) assumed
2 2 2
3 3 3 3
35 35
10 p2
p3
p3
50 40
Jun-12 Jul-12
2 2 1
 | 2 6)
3
35 35
0 0
42 40
4ug-12 Sep-12
1 | 3 3 3 4
2 2 2
35 35
0 0 0
40 37
2 0ct-12 1 | 2
35
0
7
37
2006-12
 | 2 2 2 a>b
35 35
Activi
the m
37 35
Jan-13 Feb-13
- 1 | p) ps ps ps ps ps ps ps ps ps ps ps ps ps | 35 35
re-depositi
re quality im
0 0
35 35 | p3 |
| Portion 1 4 5 6 7 7 Viaduct 1 in western open sea 2 Viaduct at 4 Airport Channel 5 6 7 7 | Mobilisation and preparation 1 Seawall Birling 1 Reclamation dredging 1 Reclamation dredging 1 Reclamation dredging 1 Reclamation dredging 1 Prediging for seawall and reclamation 1 Filling of the Seawall and reclamation 1 Filling A File Cap Construction (Portion A) p1 Piling A File Cap Construction (Portion B) p1 Piling A File Cap Construction (Portion C) p1 Install sheet piles Dredging to form the Mt pils Redeposition of Mf sediments within the pils Redeposition of Mf sediments within the pils Remove sheet pile after capping by sandfill p2 Piling A File Cap Construction (Portion 1) p2 Piling A File Cap Construction (Portion 3) p3 (No marine works) p3 Piling A File Cap Construction (Portion 5) p3 Piling A File Cap Construction S (A EdM works Tot

 | | Sep-10 | | Nov-10 | | | 3
3
Feb-11
 | 3
 | 3 3 3 a a a a a a a a a a a a a a a a a | 3 3 3 3 3 3 3 3 3 3 3 3 3 3 3 3 3 3 3 | Image: Constraint of the second sec
 | 2 2 2 2
1 2
1 2
35
35
35
35
35
35
35
35
35
35
 | a 35
35
10
p2
48
48
2 Dec-11
2 2
6 6 | 3 3 3
b 1
1
35 25
0 10
0 10
48 48
48 48
48 48
Jan-12 Feb 12
2 2
2 1
19 19 | linked activities, higher rate 2 2 2 3 3 3 35 35 2 36 35 2 10 10 10 10 10 10 50 50 50 50 50 50 11 2 3 12 4 4 10 10 10 11 12 8 | (ID48) assumed
2 2 2
3 3 3 3
3 3 3
35 35
10 P2
p3
p3
50 40
Jun-12 Jul-12
2 2 1
7 17 17
8 8 8
 | 2 6)
3
35 35
35 35
0 0
42 40
Aug-12 Sep-12
1 17
8 | 3 3 3 0
2 2 2
35 35
40 0
1 1
15 15
12 11 | 2
35
0
7
37
7
9
9
10
10
 | 2 2 2 a>b
35 35
1 Activi
1 Activi
1 Activi
1 the m
37 35
37 35
37 35
37 35
1 1
1 1
1 1
1 1
1 1
1 4 | p1 p5 p5 p5 p5 p5 p5 p5 p5 p5 p5 p5 p5 p5 | 35 35 7e-depositi 1 0 0 35 35 36 35 35 35 35 35 35 35 | p3 |
| Portion 1 Portion 1 Portion 2 & 3 Portion 2 & 4 Portion 2 | Mobilisation and preparation 1 Seawall diredging 1 Reclamation dredging 1 Reclamation dredging 1 Reclamation dredging 1 Prediamation dredging 1 Dredging for seawall and reclamation 1 Filing for seawall and reclamation 1 Filing for seawall and reclamation -> b Piling & Pilic Q Construction (Portion B) p1 Piling & Pilic Q Construction (Portion C) p1 Piling & Pilic Q Construction (Portion C) p1 Piling & Pilic Q Construction (Portion C) p1 Piling & Pilic Q Construction (Portion 1) p2 Piling & Pilic Q Construction (Portion 2) p2 Piling & Pilic Q Construction (Portion 3) p3 Piling & Pilic Q Construction (Portion 4) p3 Piling & Pilic Q Construction (Portion 5) p3 Piling & Pilic Q Construction (Portion 5) p3 Superstructure, readworks & EAM works Tate No. of Active Plants on Site TM-CLKL North TM-CLKL North TM-CLKL North

 | | Sep-10 | Oct-10 | Nov-10 | | | 3
Feb-11
13
4
3 | 3
3
3
3
3
3
3
3
3
3
3
3
3
3
3
3
3
3
3 | 3 3
ked aclivities, higher rate (
p1
p2
p2
p2
p2
p2
p2
p2
p2
p2
p2 | 3 3 3
DD44) assume
5
5
10
10
48
48
Jul-11
-
2 2
3 4
4 | Image: Constraint of the second sec

 | 2 2 2 2
1
 | 3 35 10 p2 48 Dec-11 2 6 15 48 | 3 3 3
b
1
36 35
5
6
7
10
10
48 48
48 48
48
48
48
48
48
48
48
48
48 | Inked activities, higher rate 2 2 3 2 3 3 35 45 9 0 10 10 10 10 50 50 50 50 50 50 50 50 50 50 50 50 3 1 19 19 3 50 | (ID48) assumed
2 2
3 3 3
35 35
10 P2
p3
50 40
Jun-12 Jul-12
2 2 1
10 P2
10 P
 | 2 b
3 3
35 35
0 0
42 40
Aug-12 Sep-12
1
17
8
42 | 3 3 3 4
2 2 3
35 35
0 0 0
40 37
2 Oct-12 Nc
1 1
15 15 | 0
2
38
38
0
0
7
37
37
37
15
10
37
 | 2 2 2 a>b
35 35
35 35
1 Activi
the m
4 a
37 35
37 35
38 35
38 35
38 3 | p 0
35 35
Mar-13 Apr 3
1 1 7
5 35
Mar-13 Apr 3
1 4 2 3
3 5 35 | 35 35
re-depositi
er quality im
35 35
35 35
May-13 Ju
-
2 35 | p3 |
| Portion 1 4 5 7 Portion 2 & 3 9 Viaduct 1 in western open sea 2 Pits for Mt sediment 3 Viaduct at 4 Arport Channel 5 6 7 7 8 E. Project Summary | Mobilisation and preparation 1 Seewall Idredging 1 Reclamation dredging 1 Reclamation dredging 1 Reclamation dredging 1 Dredging for seawall and reclamation 1 Filing for seawall and reclamation 1 Filing A File Cap Construction (Portion A) p1 Piling A File Cap Construction (Portion B) p1 Piling A File Cap Construction (Portion C) p1 Porting A File Cap Construction (Portion C) p1 Porting A File Cap Construction (Portion 1) p2 Piling A File Cap Construction (Portion 2) p2 Piling A File Cap Construction (Portion 2) p2 Piling A File Cap Construction (Portion 2) p3 Piling A File Cap Construction (Portion 2) p3 Piling A File Cap Construction (Portion 5) p3 Piling A File Cap Construction (Portion 5) p3 Piling A File Cap Construction (Portion 5) p3 Piling A File Cap Construction Totion 5) p3 Piling A File Cap Construction Totion 5) p3 Piling A File Cap Construction Totion 5) p3 </td <td></td> <td>Sep-10</td> <td>Oct-10
</td> <td>Nov-10</td> <td></td> <td>Jan-11</td> <td>3
5
Feb-11
13
4
3</td> <td>3
3
3
3
4
3
3
4
3
4
4
5
4
5
5
5
5
5
5
5</td> <td>3 3 3 a a a a a a a a a a a a a a a a a</td> <td>3 3 3
10244) assum
35
10
48
48
48
Jul-11
2 2 5
3 44
50</td> <td>1 2 2 Image: state st</td> <td>2 2 2 2
1</td> <td>35 10 p2 48 Dec-11 2 6 15 48</td> <td>3 3 3
b
1
36 35
36 35
48 48
48 48
Jan-12 Feb-12
2 2
2 2
10
10
10
10
10
10
10
10
10
10</td> <td>linked activities, higher rate 2 2 2 3 3 3 35 35 p1 36 35 p1 10 10 10 10 10 10 50 50 50 50 50 50 3 12 8 50 50 50 10 10 10 3 12 8 50 50 50 50 50 50 50 50 50</td> <td>(ID48) assumed
2 2
3 3 3
35 35
10 p²
p³
50 40
Jun-12 Jul-12
2 2 1
10 p²
10 p²
10 p²
10 p²
10 p²
10 p²
10 p³
10 p²
10 p³
10 p</td> <td>2 b
3 3
35 35
0 0
42 40
Aug-12 Sep-12
1
17
8
42</td> <td>3 3 3 4
2 2 3
35 35
0 0 0
0 0
0 0
0 0
0 0
0 0
0 0
0 0
0 0</td> <td>0 2 35 35 35 37 37 37 37 37 37 37 37 37 37 37 37 37</td> <td>2 2 2 a->b
35 35
35 35
Activi
the m
4
4
37 35
37 37 35
37 37 35
37 37 3
37 37 3
37 37 37 35
37 37 37 37 37
37 37 37 37
37 37 37 37
37 37 37 37
37 37</td> <td>0 0 35 35 0 0 35 35 Mar-13 Apr 3 3 1 1 4 2 35</td> <td>35 35
re-depositi
er quality im
35 35
35 35
May-13 Ju
-
2 35</td> <td>p3
n-13
1
2
35</td>
 | | Sep-10 | Oct-10
 | Nov-10 | | Jan-11 | 3
5
Feb-11
13
4
3 | 3
3
3
3
4
3
3
4
3
4
4
5
4
5
5
5
5
5
5
5 | 3 3 3 a a a a a a a a a a a a a a a a a | 3 3 3
10244) assum
35
10
48
48
48
Jul-11
2 2 5
3 44
50 | 1 2 2 Image: state
state st
 | 2 2 2 2
1 | 35 10 p2 48 Dec-11 2 6 15 48
 | 3 3 3
b
1
36 35
36 35
48 48
48 48
Jan-12 Feb-12
2 2
2 2
10
10
10
10
10
10
10
10
10
10 | linked activities, higher rate 2 2 2 3 3 3 35 35 p1 36 35 p1 10 10 10 10 10 10 50 50 50 50 50 50 3 12 8 50 50 50 10 10 10 3 12 8 50 50 50 50 50 50 50 50 50 | (ID48) assumed
2 2
3 3 3
35 35
10 p ²
p ³
50 40
Jun-12 Jul-12
2 2 1
10 p ²
10 p ²
10 p ²
10 p ²
10 p ²
10 p ²
10 p ³
10 p ²
10 p ³
10 p | 2 b
3 3
35 35
0 0
42 40
Aug-12 Sep-12
1
17
8
42 | 3 3 3 4
2 2 3
35 35
0 0 0
0 0
0 0
0 0
0 0
0 0
0 0
0 0
0 0 | 0 2 35 35 35 37 37 37 37 37 37 37 37 37 37 37 37 37
 | 2 2 2 a->b
35 35
35 35
Activi
the m
4
4
37 35
37 37 35
37 37 35
37 37 3
37 37 3
37 37 37 35
37 37 37 37 37
37 37 37 37
37 37 37 37
37 37 37 37
37 37 | 0 0 35 35 0 0 35 35 Mar-13 Apr 3 3 1 1 4 2 35 | 35 35
re-depositi
er quality im
35 35
35 35
May-13 Ju
-
2 35 | p3
n-13
1
2
35 |
| Portion 1 Portion 1 Portion 2 & 3 Portion 2 & 4 Portion 2 | Mobilisation and preparation 1 Seawall diredging 1 Reclamation dredging 1 Reclamation dredging 1 Reclamation dredging 1 Fectamation dredging 1 Fectamation dredging 1 Fectamation of the dredging 1 Filing for seawall and reclamation 1 Filing for seawall and reclamation a > b Piling & Pilic Cap Construction (Portion B) p1 Piling & Pilic Cap Construction (Portion C) p1 Piling & Pilic Cap Construction (Portion C) p1 Piling & Pilic Cap Construction (Portion 1) p2 Piling & Pilic Cap Construction (Portion 2) p2 Piling & Pilic Cap Construction (Portion 3) p3 Piling & Pilic Cap Construction (Portion 3) p3 Piling & Pilic Cap Construction (Portion 5) p3 Superstructure, roadworks & E&M works 1 TM-CLKL North TM-CLKL North TM-CLKL South TM-CLKL North TM-CLKL South TM-CLK HKLR HKLR All 3 Prijs (Sequence B) <td></td> <td>Sep-10</td> <td>Oct-10
</td> <td>Nov-10
- 4
0 11
- 5</td> <td>Dec-10</td> <td>Jan-11</td> <td>3
5
Feb-11
13
4
3</td> <td>3
3
3
3
4
3
3
4
3
4
4
5
4
5
5
5
5
5
5
5</td> <td>3 3 3 a a a a a a a a a a a a a a a a a</td> <td>3 3 3
D44) assume
5
10
48
48
Jul-11
2 42
3 44
111 6
5
5
5
5
5
5
5
5
5
5
5
5
5</td> <td>2 2 1 2 1 2 1 1 1 3 3 3 3 3 3 3 3 3 3 3 3 3 3 3 3 3 3 3 3 3 3 3 4 7 4 7 4 4 2 6 3 4 4 6 3 4 4 6 6 6 6 6 6 6</td> <td>2 2 2 2
1
1
1
35
35
35
35
35
47
47
47
47
47
47
47
47
47
47</td> <td>as
as
10
p2
48
48
bec-11
2
6
6
5
71</td> <td>3 3 3
b
1
36 35
36 35
48 48
48 48
Jan-12 Feb-12
2 2
2 2
10
10
10
10
10
10
10
10
10
10</td> <td>linked activities, higher rate 2 2 3 2 3 3 45 45 9 0 10 10 10 10 10 10 50 50 50 50 50 50 51 12 13 12 19 19 19 19 2 3 2 84 73 12 8 50 50 50</td> <td>(ID48) assumed
2 2
3 3 3
35 35
10 p²
p³
50 40
Jun-12 Jul-12
2 2 1
10 p²
10 p²
10 p²
10 p²
10 p²
10 p²
10 p³
10 p²
10 p³
10 p</td> <td>2 b
3 3
35 35
0 0
42 40
Aug-12 Sep-12
1
17
8
42</td> <td>3 3 3 4
2 2 3
35 35
0 0 0
0 0
0 0
0 0
0 0
0 0
0 0
0 0
0 0</td> <td>0 2 35 35 35 37 37 37 37 37 37 37 37 37 37 37 37 37</td> <td>2 2 2 a->b
35 35
35 35
Activi
the m
4
4
37 35
37 37 35
37 37 35
37 37 3
37 37 3
37 37 37 35
37 37 37 37 37
37 37 37 37
37 37 37 37
37 37 37 37
37 37</td> <td>0 0 35 35 0 0 35 35 Mar-13 Apr 3 3 1 1 4 2 35</td> <td>35 35
re-depositi
er quality im
35 35
35 35
May-13 Ju
-
2 35</td> <td>p3
n-13
1
2
35</td>
 | | Sep-10 | Oct-10
 | Nov-10
- 4
0 11
- 5 | Dec-10 | Jan-11 | 3
5
Feb-11
13
4
3 | 3
3
3
3
4
3
3
4
3
4
4
5
4
5
5
5
5
5
5
5 | 3 3 3 a a a a a a a a a a a a a a a a a | 3 3 3
D44) assume
5
10
48
48
Jul-11
2 42
3 44
111 6
5
5
5
5
5
5
5
5
5
5
5
5
5 | 2 2 1 2 1 2 1 1 1 3 3 3 3 3 3 3 3 3 3 3 3 3 3 3 3 3 3 3 3 3 3 3 4 7 4 7 4 4 2 6 3 4 4 6 3 4 4 6 6 6 6 6 6 6

 | 2 2 2 2
1
1
1
35
35
35
35
35
47
47
47
47
47
47
47
47
47
47 | as
as
10
p2
48
48
bec-11
2
6
6
5
71
 | 3 3 3
b
1
36 35
36 35
48 48
48 48
Jan-12 Feb-12
2 2
2 2
10
10
10
10
10
10
10
10
10
10 | linked activities, higher rate 2 2 3 2 3 3 45 45 9 0 10 10 10 10 10 10 50 50 50 50 50 50 51 12 13 12 19 19 19 19 2 3 2 84 73 12 8 50 50 50 | (ID48) assumed
2 2
3 3 3
35 35
10 p ²
p ³
50 40
Jun-12 Jul-12
2 2 1
10 p ²
10 p ²
10 p ²
10 p ²
10 p ²
10 p ²
10 p ³
10 p ²
10 p ³
10 p | 2 b
3 3
35 35
0 0
42 40
Aug-12 Sep-12
1
17
8
42 | 3 3 3 4
2 2 3
35 35
0 0 0
0 0
0 0
0 0
0 0
0 0
0 0
0 0
0 0 | 0 2 35 35 35 37 37 37 37 37 37 37 37 37 37 37 37 37
 | 2 2 2 a->b
35 35
35 35
Activi
the m
4
4
37 35
37 37 35
37 37 35
37 37 3
37 37 3
37 37 37 35
37 37 37 37 37
37 37 37 37
37 37 37 37
37 37 37 37
37 37 | 0 0 35 35 0 0 35 35 Mar-13 Apr 3 3 1 1 4 2 35 | 35 35
re-depositi
er quality im
35 35
35 35
May-13 Ju
-
2 35 | p3
n-13
1
2
35 |
| Portion 1 4 5 7 Portion 2 & 3 9 Viaduct 1 in western open sea 2 Pits for Mt sediment 3 Viaduct at 4 Arport Channel 5 6 7 7 8 E. Project Summary | Mobilisation and preparation 1 Seewall Idredging 1 Reclamation dredging 1 Reclamation dredging 1 Reclamation dredging 1 Dredging for seawall and reclamation 1 Filing for seawall and reclamation 1 Filing A File Cap Construction (Portion A) p1 Piling A File Cap Construction (Portion B) p1 Piling A File Cap Construction (Portion C) p1 Porting A File Cap Construction (Portion C) p1 Porting A File Cap Construction (Portion 1) p2 Piling A File Cap Construction (Portion 2) p2 Piling A File Cap Construction (Portion 2) p2 Piling A File Cap Construction (Portion 2) p3 Piling A File Cap Construction (Portion 2) p3 Piling A File Cap Construction (Portion 5) p3 Piling A File Cap Construction (Portion 5) p3 Piling A File Cap Construction (Portion 5) p3 Piling A File Cap Construction Totion 5) p3 Piling A File Cap Construction Totion 5) p3 Piling A File Cap Construction Totion 5) p3 </td <td></td> <td>Sep-10</td> <td>Oct-10
</td> <td>Nov-10
</td> <td>Dec-10
8
4
12</td> <td>Jan-11
</td> <td>3
5
Feb-11
13
4
3</td> <td>3
3
3
3
4
3
3
4
3
4
4
5
4
5
5
5
5
5
5
5</td> <td>3 3 3 a a a a a a a a a a a a a a a a a</td> <td>3 3 3
D44) assume
5
10
48
48
Jul-11
2 42
3 44
111 6
5
5
5
5
5
5
5
5
5
5
5
5
5</td> <td>2 2 1 2 1 2 1 1 1 3 3 3 3 3 3 3 3 3 3 3 3 3 3 3 3 3 3 3 3 3 3 3 4 7 4 7 4 4 2 6 3 4 4 6 3 4 4 6 6 6 6 6 6 6</td> <td>2 2 2 2
1</td> <td>as
as
10
p2
48
48
bec-11
2
6
6
5
71</td> <td>3 3 3
b
1
36 35
36 35
48 48
48 48
Jan-12 Feb-12
2 2
2 2
10
10
10
10
10
10
10
10
10
10</td> <td>linked activities, higher rate 2 2 2 3 3 3 35 35 p1 36 35 p1 10 10 10 10 10 10 50 50 50 50 50 50 3 12 8 50 50 50 10 10 10 3 12 8 50 50 50 50 50 50 50 50 50</td> <td>(ID48) assumed
2 2
3 3 3
35 35
10 p²
p³
50 40
Jun-12 Jul-12
2 2 1
10 p²
10 p²
10 p²
10 p²
10 p²
10 p²
10 p³
10 p²
10 p³
10 p</td> <td>2 b
3 3
35 35
0 0
42 40
Aug-12 Sep-12
1
17
8
42</td> <td>3 3 3 4
2 2 3
35 35
0 0 0
0 0
0 0
0 0
0 0
0 0
0 0
0 0
0 0</td> <td>0
2
38
38
0
0
7
37
37
37
37
15
10
37</td> <td>2 2 2 a->b
35 35
35 35
Activi
the m
4
4
37 35
37 37 35
37 37 35
37 37 3
37 37 3
37 37 37 35
37 37 37 37 37
37 37 37 37
37 37 37 37
37 37 37 37
37 37</td> <td>0 0 35 35 0 0 35 35 Mar-13 Apr 3 3 1 1 4 2 35</td> <td>35 35
re-depositi
er quality im
35 35
35 35
May-13 Ju
-
2 35</td> <td>p3
n-13
1
2
35</td>
 | | Sep-10 | Oct-10
 | Nov-10
 | Dec-10
8
4
12 | Jan-11
 | 3
5
Feb-11
13
4
3 | 3
3
3
3
4
3
3
4
3
4
4
5
4
5
5
5
5
5
5
5 | 3 3 3 a a a a a a a a a a a a a a a a a | 3 3 3
D44) assume
5
10
48
48
Jul-11
2 42
3 44
111 6
5
5
5
5
5
5
5
5
5
5
5
5
5 | 2 2 1 2 1 2 1 1 1 3 3 3 3 3 3 3 3 3 3 3 3 3 3 3 3 3 3 3 3 3 3 3 4 7 4 7 4 4 2 6 3 4 4 6 3 4 4 6 6 6 6 6 6 6

 | 2 2 2 2
1 | as
as
10
p2
48
48
bec-11
2
6
6
5
71
 | 3 3 3
b
1
36 35
36 35
48 48
48 48
Jan-12 Feb-12
2 2
2 2
10
10
10
10
10
10
10
10
10
10 | linked activities, higher rate 2 2 2 3 3 3 35 35 p1 36 35 p1 10 10 10 10 10 10 50 50 50 50 50 50 3 12 8 50 50 50 10 10 10 3 12 8 50 50 50 50 50 50 50 50 50 | (ID48) assumed
2 2
3 3 3
35 35
10 p ²
p ³
50 40
Jun-12 Jul-12
2 2 1
10 p ²
10 p ²
10 p ²
10 p ²
10 p ²
10 p ²
10 p ³
10 p ²
10 p ³
10 p | 2 b
3 3
35 35
0 0
42 40
Aug-12 Sep-12
1
17
8
42 | 3 3 3 4
2 2 3
35 35
0 0 0
0 0
0 0
0 0
0 0
0 0
0 0
0 0
0 0 | 0
2
38
38
0
0
7
37
37
37
37
15
10
37
 | 2 2 2 a->b
35 35
35 35
Activi
the m
4
4
37 35
37 37 35
37 37 35
37 37 3
37 37 3
37 37 37 35
37 37 37 37 37
37 37 37 37
37 37 37 37
37 37 37 37
37 37 | 0 0 35 35 0 0 35 35 Mar-13 Apr 3 3 1 1 4 2 35 | 35 35
re-depositi
er quality im
35 35
35 35
May-13 Ju
-
2 35 | p3
n-13
1
2
35 |
| Portion 1 Portion 1 Portion 2 & 3 Viaduct 1 Nestern open sea Viaduct at Airport Channel E. Project Summary E. Project Summary E. Project Summary | Mobilisation and preparation 1 Seawall Idredging 1 Reclamation dredging 1 Reclamation dredging 1 Reclamation dredging 1 Reclamation dredging 1 Predging for seawall and reclamation 1 Filling of seawall and reclamation 1 Filling of seawall and reclamation a > b Phing A Pile Cap Construction (Portion A) p1 Phing A Pile Cap Construction (Portion C) p1 Phing A Pile Cap Construction (Portion C) p1 Phing A Pile Cap Construction (Portion C) p1 Predging 10 for acc Construction (Portion C) p1 Phing A Pile Cap Construction (Portion 1) p2 Phing A Pile Cap Construction (Portion 2) p3 (No marine works) p3 Phing A Pile Cap Construction (Portion 5) p3 Qio marine works) p3 Superstructure, readworks & EAM works p3 Total No. of Active Plants on Site Time TM-CLKL South TM-CLKL North TM-CLKL North TM-CLKL South TM-CLKL South

 | Aug-10 | Sep-10 | Oct-10
 | Nov-10
 | Dec-10
12
full seawall
rail, or Above | Jan-11
 | 3
Feb-11
 | 3 5 5 5 5 5 5 5 5 5 5 5 5 5 5 5 5 5 5 5 | 3 3 3
ked activities, higher rate (
p1
p1
p2
p2
p2
p2
p2
p2
p2
p2
p2
p2 | 3 3 5
10
10
10
10
10
10
10
10
10
10 | 1 2 2 2 2 2 2 2 2 35 35 35 35 35 35 10 10 10 47 47 47 Aug-11 Sep-11 5 1 5 47 4 6 6 6 6 9 68 6 6 9 68 6 6 10 10 10 10

 | 2 2 2 2
1 2 2
1 2
2 35 35
35 35
35 35
35 35
35 35
40 10
47 47
47 47
0ct-11 Nov-11
0ct-11 Nov-11
2 6 6 6
3 13 11
2 47 47
0ct-11 Nov-11
0 47 47
0 5 13 11
2 47 47
0 5 13 11
2 47 47
0 5 13 11
2 47 47
0 5 13 11
2 47 47
0 5 13 11
2 5 6 6 6
6 6 6
0 5 10
1 1 11
2 5 6 6 6
0 6 0 10
0 7 7 7
1 1 11
2 5 6 6 6
0 6 0 10
0 7 7 7
1 1 11
2 5 6 11
1 1 11
2 6 6 10
1 1 11
2 6 6 10
1 1 11
2 6 6 10
2 6 6 10
1 11
2 6 6 10
1 11
2 6 6 10
1 11
1 11
2 6 6 10
1 11
1 11 | 48
48
10
10
10
10
10
10
10
10
10
10 | 3 3
b
1
35 25
0
1
1
35 25
0
10
10
10
10
10
10
10
10
10 | Inked activities, higher rate 2 2 2 3 3 3 35 35 2 36 35 2 10 10 10 10 10 10 10 10 10 10 10 10 10 10 10 10 10 10 10 10 10 10 10 10 10 10 10 112 Apr-12 May-12 2 60 50 12 8 50 2 84 1 2 84 1 2 84 1 2 10 10 12 8 1 13 12 1 14 1 1 15 1 1 | (ID48) assumed (ID48)
 | 2 b)
3 3
35 35
35 35
0 0 0
42 40
42 40
40 40
40 40
40
40 40
40 | 3 3 3
2 2 2
35 35
35
0 0
0 0
1 1
15 15
15 15
15 15
15 15
15 15
15 15
15 15
15 15
15 15
15 15
12 11
140 40
68 67
7 | 2
35
35
7
37
9-12
15
10
37
62 | 2 2 2 a>b
35 35
p1
Activi
the m
23
37 35
Jan-13 Feb-13
5 15 11
15 11
7 4 -
37 37 35
Jan-13 Feb-13
5 15 11
5 15 11
7 4 -
37 5
5 57 5
5
5 57 5
5
5 57 5
5
5 57 5
5
5 57 5
5
5 57 | p) as the second
second | 35 35 35 35 35 35 35 35 36 36 | p3 |
| Portion 1 4 5 7 Portion 2 & 3 9 Viaduct 1 in western open sea 2 Pits for Mt sediment 3 Viaduct at 4 Arport Channel 5 6 7 7 8 E. Project Summary | Mobilisation and preparation 1 Seawall Idredging 1 Reclamation dredging 1 Reclamation dredging 1 Reclamation dredging 1 Reclamation dredging 1 Predging for seawall and reclamation 1 Filling of seawall and reclamation 1 Filling of seawall and reclamation a > b Phing A Pile Cap Construction (Portion A) p1 Phing A Pile Cap Construction (Portion C) p1 Phing A Pile Cap Construction (Portion C) p1 Phing A Pile Cap Construction (Portion C) p1 Predging 10 for acc Construction (Portion C) p1 Phing A Pile Cap Construction (Portion 1) p2 Phing A Pile Cap Construction (Portion 2) p3 (No marine works) p3 Phing A Pile Cap Construction (Portion 5) p3 Qio marine works) p3 Superstructure, readworks & EAM works p3 Total No. of Active Plants on Site Time TM-CLKL South TM-CLKL North TM-CLKL North TM-CLKL South TM-CLKL South

 | Aug-10 | Sep-10 | Oct-10
 | Nov-10
 | Dec-10
12
full seawall
rail, or Above | Jan-11
 | 3
Feb-11
 | 3 5 5 5 5 5 5 5 5 5 5 5 5 5 5 5 5 5 5 5 | 3 3 3 a a a a a a a a a a a a a a a a a | 3 3 5
10
10
10
10
10
10
10
10
10
10 | 1 2 2 2 2 2 2 2 2 35 35 35 35 35 35 10 10 10 47 47 47 40 13 5 3 47 47 48 6 6 13 12 5 3 47 4 9 68 6 68 6 6 10 10 10

 | 2 2 2 2
1 2 2
1 2
2 35 35
35 35
35 35
35 35
35 35
40 10
47 47
47 47
0ct-11 Nov-11
0ct-11 Nov-11
2 6 6 6
3 13 11
2 47 47
0ct-11 Nov-11
0 47 47
0 5 13 11
2 47 47
0 5 13 11
2 47 47
0 5 13 11
2 47 47
0 5 13 11
2 47 47
0 5 13 11
2 5 6 6 6
6 6 6
0 5 10
1 1 11
2 5 6 6 6
0 6 0 10
0 7 7 7
1 1 11
2 5 6 6 6
0 6 0 10
0 7 7 7
1 1 11
2 5 6 11
1 1 11
2 6 6 10
1 1 11
2 6 6 10
1 1 11
2 6 6 10
2 6 6 10
1 11
2 6 6 10
1 11
2 6 6 10
1 11
1 11
2 6 6 10
1 11
1 11 | 48
48
10
10
10
10
10
10
10
10
10
10 | 3 3
b
1
35 25
0
1
1
35 25
0
10
10
10
10
10
10
10
10
10 | linked activities, higher rate 2 2 3 2 3 3 45 45 9 0 10 10 10 10 10 10 50 50 50 50 50 50 51 12 13 12 19 19 19 19 2 3 2 84 73 12 8 50 50 50 | (ID48) assumed (ID48)
 | 2 b)
3 3
35 35
35 35
0 0 0
42 40
42 40
40 40
40 40
40
40 40
40 | 3 3 3
2 2 2
35 35
35
0 0
0 0
1 1
15 15
15 15
15 15
15 15
15 15
15 15
15 15
15 15
15 15
15 15
12 11
140 40
68 67
7 | 2
35
35
7
37
9-12
15
10
37
62 | 2 2 2 a>b
35 35
p1
Activi
the m
23
37 35
Jan-13 Feb-13
5 15 11
15 11
7 4 -
37 37 35
Jan-13 Feb-13
5 15 11
5 15 11
7 4 -
37 5
5 57 5
5
5 57 5
5
5 57 5
5
5 57 5
5
5 57 5
5
5 57 | p) as the second
second | 35 35 35 35 35 35 35 35 36 36 | p3 |
| Portion 1 Portion 1 Viaduct 1 Viaduct at Airport Channel E. Project Summary E. Project Summary F. Summary of Projec TM-CLKL North | Mobilisation and preparation 1 Seawall Idredging 1 Reclamation dredging 1 Reclamation dredging 1 Reclamation dredging 1 Reclamation dredging 1 Predging for seawall and reclamation 1 Filling of seawall and reclamation 1 Filling of seawall and reclamation a > b Phing A Pile Cap Construction (Portion A) p1 Phing A Pile Cap Construction (Portion C) p1 Phing A Pile Cap Construction (Portion C) p1 Phing A Pile Cap Construction (Portion C) p1 Predging 10 for acc Construction (Portion C) p1 Phing A Pile Cap Construction (Portion 1) p2 Phing A Pile Cap Construction (Portion 2) p3 (No marine works) p3 Phing A Pile Cap Construction (Portion 5) p3 Qio marine works) p3 Superstructure, readworks & EAM works p3 Total No. of Active Plants on Site Time TM-CLKL South TM-CLKL North TM-CLKL North TM-CLKL South TM-CLKL South

 | | Sep-10 | Oct-10
 | Nov-10
 | Dec-10
full seawall
full seawall
Dec-10 | Jan-11
 | 3
Feb-11
 | 3 5 5 5 5 5 5 5 5 5 5 5 5 5 5 5 5 5 5 5 | 3 3 3
ked activities, higher rate (
p1
p1
p2
p2
p2
p2
p2
p2
p2
p2
p2
p2 | 3 3 5
10
10
10
10
10
10
10
10
10
10 | 1 2 2 2 2 2 2 2 2 35 35 35 35 35 35 10 10 10 47 47 47 40 13 5 3 47 47 48 6 6 13 12 5 3 47 4 9 68 6 68 6 6 10 10 10

 | 2 2 2 2
1 2 2
1 2
2 35 35
35 35
35 35
35 35
35 35
40 10
47 47
47 47
0ct-11 Nov-11
0ct-11 Nov-11
2 6 6 6
3 13 11
2 47 47
0ct-11 Nov-11
0 47 47
0 5 13 11
2 47 47
0 5 13 11
2 47 47
0 5 13 11
2 47 47
0 5 13 11
2 47 47
0 5 13 11
2 5 6 6 6
6 6 6
0 5 10
1 1 11
2 5 6 6 6
0 6 0 10
0 7 7 7
1 1 11
2 5 6 6 6
0 6 0 10
0 7 7 7
1 1 11
2 5 6 11
1 1 11
2 6 6 10
1 1 11
2 6 6 10
1 1 11
2 6 6 10
2 6 6 10
1 11
2 6 6 10
1 11
2 6 6 10
1 11
1 11
2 6 6 10
1 11
1 11 | 3 35 10 p2 48 Dec-11 2 48 3 71 2 48 Dec-11 2 48 Dec-11 1 | 3 3 3 b 1 1 36 35 35 20 10 10 48 48 48 Jan-12 Feb-12 2 2 21 19 19 13 88 90 82 10 Jan-12 Feb-12 1 Jan-12 Feb-12 1 | Inked activities, higher rate 2 2 2 3 3 2 3 3 2 35 35 2 35 35 2 36 35 2 37 3 3 35 35 2 36 35 2 10 10 10 10 10 10 10 10 10 10 10 10 11 11 11 11 11 11 | (ID48) assumed (ID48)
 | 2 b)
3 3
35 35
35 35
0 0 0
42 40
42 40
40 40
40 40
40
40 40
40 | 3 3 3
2 2 2
35 35
35
0 0
0 0
1 1
15 15
15 15
15 15
15 15
15 15
15 15
15 15
15 15
15 15
15 15
12 11
140 40
68 67
7 | 2
35
35
7
37
9-12
15
10
37
62 | 2 2 2 a>b
35 35
p1
Activi
the m
23
37 35
Jan-13 Feb-13
5 15 11
15 11
7 4 -
37 37 35
Jan-13 Feb-13
5 15 11
5 15 11
7 4 -
37 5
5 57 5
5
5 57 5
5
5 57 5
5
5 57 5
5
5 57 5
5
5 57 | p) as the second
second | 35 35 35 35 35 35 35 35 36 36 | p3 |
| Portion 1 4 5 6 7 7 Viaduct 1 in western open sea 2 Viaduct at 4 Arport Channel 5 6 7 7 E. Project Summary 6 F. Summary of Project TM-CLKL North | Mobilisation and preparation 1 Seewall filling a Reclamation dredging 1 Reclamation filling b Dredging for seawall and reclamation 1 Filling for seawall and reclamation a > b Pilling A Pile Cap Construction (Portion A) p1 Pilling A Pile Cap Construction (Portion B) p1 Pilling A Pile Cap Construction (Portion C) p1 Pilling A Pile Cap Construction (Portion C) p2 Pilling A Pile Cap Construction (Portion 1) p2 Pilling A Pile Cap Construction (Portion 2) p2 Pilling A Pile Cap Construction (Portion 2) p2 Pilling A Pile Cap Construction (Portion 2) p3 Pilling A Pile Cap Construction (Portion 2) p3 Pilling A Pile Cap Construction (Portion 3) p3 Pilling A Pile Cap Construction (Portion 5) p3 Steperstructure, readvorks & EAM works Time TheCLKL North TM-CLKL North TM-CLKL North TM-CLKL South TM-CLKL South P4 IrKGCF HKGCF HKGCF HKGCF

 | Aug-10
Aug-10
Aug-10
Aug-10 | Sep-10 | Oct-10
 | Nov-10
 | Dec-10
full seawall
full seawall
Dec-10 | Jan-11
 | 3
Feb-11
3
cr Rock Fill
Feb-11
Feb-11
Feb-11
-
-
-
-
-
-
-
-
-
-
-
-
-
-
-
-
-
- | 3 | 3 3 a ked activities, higher rate (p1 | 3 3 3
DD44) assum
35
10
10
10
10
10
10
10
10
10
10 | Image Image <th< td=""><td>2 2 2 2 1 </td><td>a 3 35 3 10 p2 p2 6 6 15 7 48 20 6 10 15 7 48 20 2 20 6 10 15 7 48 20 2 20 2 20 2 20 10 10 1 1 1</td><td>3 3 3</td><td>linked activities, higher rate 2 2 2 3 3 3 35 35 0 36 35 0 36 35 0 36 35 0 37 38 0 38 0 0 10 10 10 10 10 10 10 10 10 10 10 10 10 10 10 10 10 10 10 10 10 11 12 12 12 14 1 12 150 50 13 12 1 14 1 1 15 1 1 14 1 1 15 1 1</td><td>(ID48) assumed
2 2 2
3 3 3 3
3 3 3
3 3 3
3 3 3
3 3 3
3 3 3
1 2 2
3 3 3
3 4
3 5 35
3 5 35
1 2 1
1 0 P²
1 0 P²
1 0 P²
1 0 P²
1 1 2 Jul-12
2 2 1
7 17 17
7 17 17
8 8 7
8 0 50 40
1 1 1 1
1 1 1
1 1 1
1 1 1
1 1 1</td><td>2 b
3 3
36 36
36 36
36 36
42 40
42 40
42 40
40 40
40 40
 | a 3 35 3 10 p2 p2 6 6 15 7 48 20 6 10 15 7 48 20 2 20 6 10 15 7 48 20 2 20 2 20 2 20 10 10 1 1 1 | 3 3 3 | linked activities, higher rate 2 2 2 3 3 3 35 35 0 36 35 0 36 35 0 36 35 0 37 38 0 38 0 0 10 10 10 10 10 10 10 10 10 10 10 10 10 10 10 10 10 10 10 10 10 11 12 12 12 14 1 12 150 50 13 12 1 14 1 1 15 1 1 14 1 1 15 1 1 | (ID48) assumed
2 2 2
3 3 3 3
3 3 3
3 3 3
3 3 3
3 3 3
3 3 3
1 2 2
3 3 3
3 4
3 5 35
3 5 35
1 2 1
1 0 P ²
1 0 P ²
1 0 P ²
1 0 P ²
1 1 2 Jul-12
2 2 1
7 17 17
7 17 17
8 8 7
8 0 50 40
1 1 1 1
1 1 1
1 1 1
1 1 1
1 1 1
 | 2 b
3 3
36 36
36 36
36 36
42 40
42 40
42 40
40 40
40 40
37 4 | 2
35
35
7
37
9-12
15
10
37
62 | 2 2 2 a>b
35 35
p1
Activi
the m
23
37 35
Jan-13 Feb-13
5 15 11
15 11
7 4 -
37 37 35
Jan-13 Feb-13
5 15 11
5 15 11
7 4 -
37 5
5 57 5
5
5 57 5
5
5 57 5
5
5 57 5
5
5 57 5
5
5 57 | as related to the odel and the wat to the odel and the odel and the wat to the odel and the
odel and the ode | 35 35 35 35 35 35 35 35 36 36 | p3 |
| Portion 1 Portion 1 Portion 1 Portion 2 & 3 Viaduct 1 Pits for MI sediment Viaduct at Viaduct at Viaduct at Viaduct at Viaduct at E. Project Summary E. Project Summa | Mobilisation and preparation 1 Seewall Idredging 1 Reclamation dredging 1 Reclamation indredging 1 Reclamation indredging 1 Filling for seawall and reclamation 1 Filling A File Cap Construction (Portion A) p1 Piling A File Cap Construction (Portion B) p1 Piling A File Cap Construction (Portion C) p1 Install sheet piles Dredging to foron the Mt p1s Redresosition of Mf sediments within the p1s Redresosition of Mf sediments within the p1s Remove sheet pile after capping by sandfill p2 Piling A File Cap Construction (Portion 3) p3 (No marine works) p3 Piling A File Cap Construction (Portion 5) p3 UNo marine works) p3 Piling A File Cap Construction (Portion 5) p3 V(No marine works) p3 Total No. of Active Plants on Site Total No. of Active Plants on Site TheCLKL North TM-CLKL South TM-CLKL South TM-CLKL South HKBCF HKBCF HKBCF HKBCF

 | Aug-10
Aug-10
Aug-10
Aug-10 | Sep-10 | Oct-10
 | Nov-10
- 4
0 1
- 5
Nov-10
4
0 5
Nov-10
4
 | Dec-10
full seawall
full seawall
Dec-10 | Jan-11
 | 3
Feb-11
Gr Rock Fill
Feb-11
Feb-11
-
-
-
-
-
-
-
-
- | 3
 | 3 3 ked activities, higher rate (p1 p2 p3 3 3 21 p21 p21 p3 p3 p4 p4 p4 p5 p6 | 3 3 3 3 3 3 3 3 3 3 3 3 3 3 3 3 3 3 3 | Image: Constraint of the second sec
 | 2 2 2 2 2 1 1 1 1 1 35 35 35 35 1 35 35 35 1 1 1 1 1 1 1 1 1 1 1
 1 1< | 3 35 10 p2 48 Dec-11 2 48 Dec-11 2 48 Dec-11 10 10 6 0 1 1 1 6 | 3 3 3
b
1
35 25
1
35 25
1
35 1
35 1
55
10
10
10
10
10
10
10
10
10
10 | linked activities, higher rate 2 2 2 3 3 0 35 35 0 35 35 0 36 35 0 10 10 10 10 10 10 10 10 10 10 10 10 10 10 10 10 10 10 10 10 10 10 10 10 11 19 19 12 84 79 2 84 79 12 1 1 12 1 1 12 1 1 14 1 1 14 1 4 14 1 1 | (ID48) assumed
2 2
3 3 3
35 35
10 p2
p3
50 40
Jun-12 Jul-12
2 2 1
p3
50 40
Jun-12 Jul-12
4 3
50 40
10 p2
10
 | 2 b
3 3
36 36
36 36
36 36
42 40
42 40
42 40
40 40
40 40
90-100-100-10
90-100-1000-10 | 2 2 2 a>b
35 35
p1
Activi
the m
23
37 35
Jan-13 Feb-13
5 15 11
15 11
7 4 -
37 37 35
Jan-13 Feb-13
5 15 11
5 15 11
7 4 -
37 5
5 57 5
5
5 57 5
5
5 57 5
5
5 57 5
5
5 57 5
5
5 57 | p1 p35 B 35 10 0 35 35 Mar-13 Apr I3 35 35 40 33 35 35 40 33 40
33 35 36 40 33 40 33 40 33 40 34 40 | 35 35 35 35 36 0 0 0 35 35 36 35 38 0 1 - - 1 - - - 1 - - | p3 |
| Portion 1 Portion 1 Portion 1 Portion 2 & 3 Portion 2 & 4 | Mobilisation and preparation 1 Seewall iterating 1 Reclamation dredging 1 Reclamation iteration 1 Preclamation iteration 1 Dredging for seawall and reclamation 1 Filing for seawall and reclamation 1 Piling A Pile Cap Construction (Portion A) p1 Piling A Pile Cap Construction (Portion B) p1 Piling A Pile Cap Construction (Portion C) p1 Poredging to rom the Mf pils Redeposition of Mf sediments within the pils Remove sheet pil after capping by sandfill p2 Piling A Pile Cap Construction (Portion 2) p2 Piling A Pile Cap Construction (Portion 2) p3 Piling A Pile Cap Construction (Portion 2) p3 Piling A Pile Cap Construction (Portion 3) p3 Piling A Pile Cap Construction (Portion 5) p3 Superstructure, cadworks & E&M works Total No. of Active Plants on Site The CLKL North TM-CLKL North TM-CLKL North TM-CLKL South TM-CLKL South P4CLR HKGCF HKGCF HKGCF Predging Dehind partially full seawall / pilling D Dredging Dehind partially full seawall / pilling D Dredging Dehind partially full seawall / pilling D <td< td=""><td>Aug-10
Aug-10
Aug-10
Aug-10</td><td>Sep-10</td><td>Cct-10
</td><td>Nov-10
- 4
0 1
- 5
Nov-10
 4
0 5
Nov-10
 4
</td><td>Dec-10
full seawall
full seawall
Dec-10</td><td>Jan-11
</td><td>3
Feb-11
3
Cor Rock Fill
Feb-11
Feb-11
Feb-11
-
-
-
-
-
-
-
-
-
-
-
-
-
-
-
-
-
-</td><td>3 - - -</td><td>3 3 a ked aclvities, higher rate (p1 p1 p2 p3</td><td>3 3 3
DD44) assum
35
10
48
48
48
48
48
48
48
48
48
48</td><td>Image: second
second second second second second second second</td><td>2 2 2 2 2 2 2 2 2 2 1 <th1< th=""> <th1< th=""> <th1< th=""> <th1< th=""></th1<></th1<></th1<></th1<></td><td>a 3 35 3 36 10 9 10 9 10 10 10 10 10 10 10 10 10 10 10 10 10 10 10 10 10 10 10 10 10 10 10</td><td>3 3 3</td><td>linked activities, higher rate 2 2 2 3 3 3 35 35 95 35 35 97 36 3 97 36 35 97 37 3 3 36 35 97 37 3 3 38 3 97 39 10 10 10</td><td>(ID48) assumed
2 2
3 3 3
3 3
35 35
35 35
35 35
10 P2
p3
10 P2
p3
50 40
Jun-12 Jul-12
7 17 17
8 8
50 40
Jun-12 Jul-12
1 1 1
1 1
1 1
1 1
1 1
2 2 2
1 1
7 7 7
7 7
7 7
7 7
7 7
7 7
7</td><td>2 b)
3 3
35 35
35 35
0 0 0
42 40
42 40
42 40
40 40
42 40
40 40
40 40
40
40 40
40 td><td>3 3 3 4
2 2 2 4
35 3 4
35 3 4
35 4
35 4
37 4
37 4
Aug-10 | Sep-10 | Cct-10
 | Nov-10
- 4
0 1
- 5
Nov-10
4
0 5
Nov-10
4
 | Dec-10
full seawall
full seawall
Dec-10 | Jan-11
 | 3
Feb-11
3
Cor Rock Fill
Feb-11
Feb-11
Feb-11
-
-
-
-
-
-
-
-
-
-
-
-
-
-
-
-
-
- | 3 - - - | 3 3 a ked aclvities, higher rate (p1 p1 p2 p3 | 3 3 3
DD44) assum
35
10
48
48
48
48
48
48
48
48
48
48 | Image: second
 | 2 2 2 2 2 2 2 2 2 2 1 <th1< th=""> <th1< th=""> <th1< th=""> <th1< th=""></th1<></th1<></th1<></th1<>
 | a 3 35 3 36 10 9 10 9 10 10 10 10 10 10 10 10 10 10 10 10 10 10 10 10 10 10 10 10 10 10 10 | 3 3 3 | linked activities, higher rate 2 2 2 3 3 3 35 35 95 35 35 97 36 3 97 36 35 97 37 3 3 36 35 97 37 3 3 38 3 97 39 10 10 | (ID48) assumed
2 2
3 3 3
3 3
35 35
35 35
35 35
10 P2
p3
10 P2
p3
50 40
Jun-12 Jul-12
7 17 17
8 8
50 40
Jun-12 Jul-12
1 1 1
1 1
1 1
1 1
1 1
2 2 2
1 1
7 7 7
7 7
7 7
7 7
7 7
7 7
7
 | 2 b)
3 3
35 35
35 35
0 0 0
42 40
42 40
42 40
40 40
42 40
40 40
40 40
40
37 | 2
35
35
7
37
9-12
15
10
37
62 | 2 2 2 a>b
35 35
36 p1
Activi
the m
37 35
37 35
37 35
37 35
37 35
37 35
37 35
Jan-13 Feb-13

Jan-13 Feb-13

 | as related to the odel and the wat to the odel and the odel and the wat to the odel and the ode | 35 35 35 35 36 0 0 0 35 35 36 35 38 0 1 - - 1 - - - 1 - - | p3 |
| Portion 1 Portion 1 Portion 1 Portion 2 & 3 Viaduct 1 Pits for M1 sediment Viaduct at F. Summary of Project TM-CLRL North TM-CLRL South HKBCF HKLR | Mobilisation and preparation 1 Seawall diredging 1 Reclamation dredging 1 Reclamation dredging 1 Reclamation dredging 1 Filing for seawall and reclamation 1 Filing A File Cap Construction (Portion A) p1 Piling A File Cap Construction (Portion C) p1 Piling A File Cap Construction (Portion C) p1 Install sheet piles 0 Dredging to for the M pils 1 Redeposition of Mf sediments within the pils 1 Renove sheet pile after capping by sandfill p2 Piling A File Cap Construction (Portion 3) p3 (No marine works) p3 Piling A File Cap Construction (Portion 4) p3 (No marine works) p3 Piling A File Cap Construction (Portion 5) p3 Piling A File Cap Construction (Portion 5) p3 Piling A File Cap Construction S p3 Piling A File Cap Construction Portion 5) p3 Piling A File Cap Construction S p3 Total No. of Active Plants on Site 1 The CLKL North TM-C


 | Aug-10
Aug-10
Aug-10
 | Nov-10
- 4
0 1
- 5
Nov-10
4
0 5
Nov-10
4
 | Dec-10
full seawall
full seawall
Dec-10 | Jan-11
 | 3
Feb-11
 | 3 - - - | 3 3 a ked aclvities, higher rate (p1 p1 p2 p3 | 3 3 3 3 3 3 3 3 3 3 3 3 3 3 3 3 3 3 3 | Image: second
 | 2 2 2 2 1 2 2 2 1 2 35 35 35 35 35 35 35 35 35 36 10 10 10 10 47 47 47 0ct-11 Nov-11 2 3 66 6 3 13 11 7 47 47 000-0200m leading edge. 000-0200m
leading edge. 000m opening for marine 1 . . 1 . . 1 . . 1 . . 1 . . . 3 6 6 3 8 8 5 5 3 . . . | a 3 35 3 36 10 9 9 48 9 48 10 9 6 10 11 9 10 9 11 1 1 1 1 1 1 1 1 1 1 1 1 1 1 1 7 3 3 | 3 3 3 | Inked activities, higher rate 2 2 2 3 3 2 3 3 2 3 3 2 3 3 2 3 3 2 3 3 2 3 3 2 3 3 2 3 3 2 10 10 10 10 10 10 10 10 10 10 10 10 10 10 10 11 12 1 12 2 84 13 12 1 1 1 1 2 84 1 1 1 1 2 1 1 2 3 3 | (ID48) assumed
2 2
3 3
35
35
35
35
35
35
35
35
35
3
 | 2 b)
3 3
35 35
35 35
0 0 0
42 40
42 7
40 | 3 3 3 4
2 2 2
35 35
36 35
37 4
38 35
38 35
38 4
38 4
39 4
40 37
40 40
40 40
68 67
1 1
1 1
12 111
40 40
68 67
1
1 1
1
2 101
1
1
1 1
1
2 0
1 1
1
1
1
1
1
1
1
1
1
1
1
1
1
1
1
1
1 | 2
35
35
35
35
37
37
37
37
37
5
10
37
62
90-12
90-12
| Portion 1 Portion 1 Portion 1 Portion 1 Portion 2 & 3 Port | Mobilisation and preparation 1 Seawall Idredging 1 Reclamation dredging 1 Reclamation dredging 1 Reclamation dredging 1 Prediging for seawall and reclamation 1 Filling for seawall and reclamation 1 Filling for seawall and reclamation a > b Phing A Pile Cap Construction (Portion A) p1 Phing A Pile Cap Construction (Portion C) p1 Phing A Pile Cap Construction (Portion C) p1 Predging to from the Mt pits Redresoration the Mt pits Remove sheet piel after capping by sandfill p2 Phing A Pile Cap Construction (Portion 2) p2 No marine works) p3 Superstructure, roadworks & EAM works p3 Vion marine works) p3 Superstructure, roadworks & EAM works p3 TM-CLKL North TM-CLKL South TM-CLKL South TM-CLKL South HKEGC HKEGC HKEGC HKEG Dredging Dentially full seawall / pilling p3 Dredging Dentially full seawall <td>Aug-10
Aug-10
Aug-10
Aug-10</td> <td>Sep-10</td> <td>Cct-10
</td> <td>Nov-10
- 4
0 1
- 5
Nov-10
 4
0 5
Nov-10
 4
</td> <td>Dec-10
full seawall
full seawall
Dec-10</td> <td>Jan-11
</td> <td>3
Feb-11
3
Cor Rock Fill
Feb-11
Feb-11
Feb-11
-
-
-
-
-
-
-
-
-
-
-
-
-
-
-
-
-
-</td> <td>3 5 1 1 1 1 1 1 1 1 1 1 1 1 1 1 1 1 1 1</td> <td>3 3 a ked aclvities, higher rate (p1 p1 p2 p3</td> <td>3 3 3
DD44) assum
35
10
48
48
48
48
48
48
48
48
48
48</td> <td>Image: Constraint of the second sec</td> <td>2 2 2 2 1 2 2 2 1 2 35 35 35 35 35 36 35 35 36 10 36 10 10 10 47 47 47 10 0ct-11 Nov-11 2 3 13 11 7 47 47 47 47 47 47 47 47 47 5 6 6 6 13 13 11 1 2 47 47 47 47 47 5 6 6 6 1 3 11 1
1 <td< td=""><td>a 3 35 3 36 10 9 9 48 9 48 10 9 6 10 11 9 10 9 11 1 1 1 1 1 1 1 1 1 1 1 1 1 1 1 7 3 3</td><td>3 3 3</td><td>Inked activities, higher rate 2 2 2 3 3 2 3 3 2 3 3 2 3 3 2 3 3 2 3 3 2 3 3 2 3 3 2 3 3 2 10 10 10 10 10 10 10 10 10 10 10 10 10 10 10 11 12 1 12 2 84 13 12 1 1 1 1 2 84 1 1 1 1 2 1 1 2 3 3</td><td>(ID48) assumed
2 2
3 3
3 3
3 3
3 3
3 3
3 3
3 3</td><td>2 b)
3 3
35 35
35 35
0 0 0
42 40
42 7
40 /td><td>3 3 3 2 2 2 35 35 36 35 36 35 36 35 36 35 36 35 36 35 36 35 3 3</td><td>2
35
35
35
35
37
37
37
37
37
37
37
37
37
37</td><td>2 2 2 a>b
35 35
14 ctivi
14 ctivi
14 ctivi
14 ctivi
15 15
15 15
15 15
15 15
15 15
15 15
15 15
15 15
15 15
15 15
1 - 1
1 - 1
1 - 1
1 - 1
1 - 1
1 - 1
1 - 1
- 1</td><td>p1 p35 B 35 10 0 35 35 Mar-13 Apr I3 35 35 40 33 35 35 40 33 40 33 35 40 36 - 40 - 36 - 40 - 37 - 40 - - - - - - - - - - - - - - - - - - - - -</td><td>35 35 35 35 36 0 0 0 35 35 36 35 38 0 1 - - 1 - - - 1 - -</td><td>p3</td></td<></td> |
Aug-10
Aug-10
Aug-10 | Sep-10 | Cct-10
 | Nov-10
- 4
0 1
- 5
Nov-10
4
0 5
Nov-10
4
 | Dec-10
full seawall
full seawall
Dec-10 | Jan-11
 | 3
Feb-11
3
Cor Rock Fill
Feb-11
Feb-11
Feb-11
-
-
-
-
-
-
-
-
-
-
-
-
-
-
-
-
-
- | 3 5 1 1 1 1 1 1 1 1 1 1 1 1 1 1 1 1 1 1 | 3 3 a ked aclvities, higher rate (p1 p1 p2 p3 | 3 3 3
DD44) assum
35
10
48
48
48
48
48
48
48
48
48
48 | Image: Constraint of the second sec
 | 2 2 2 2 1 2 2 2 1 2 35 35 35 35 35 36 35 35 36 10 36 10 10 10 47 47 47 10 0ct-11 Nov-11 2 3 13 11 7 47 47 47 47 47 47 47 47 47 5 6 6 6 13 13 11 1 2 47 47 47 47 47 5 6 6 6 1 3 11 1 <td< td=""><td>a 3 35 3 36 10 9 9 48 9 48 10 9 6 10 11 9 10 9 11 1 1 1 1 1 1 1 1 1 1 1 1 1 1 1 7 3 3</td><td>3 3 3</td><td>Inked activities, higher rate 2 2 2 3 3 2 3 3 2 3 3 2 3 3 2 3 3 2 3 3 2 3 3 2 3 3 2 3 3 2 10 10 10 10 10 10 10 10 10 10 10 10 10 10 10 11 12
 1 12 2 84 13 12 1 1 1 1 2 84 1 1 1 1 2 1 1 2 3 3</td><td>(ID48) assumed
2 2
3 3
3 3
3 3
3 3
3 3
3 3
3 3</td><td>2 b)
3 3
35 35
35 35
0 0 0
42 40
42 7
40 /td><td>3 3 3 2 2 2 35 35 36 35 36 35 36 35 36 35 36 35 36 35 36 35 3 3</td><td>2
35
35
35
35
37
37
37
37
37
37
37
37
37
37</td><td>2 2 2 a>b
35 35
14 ctivi
14 ctivi
14 ctivi
14 ctivi
15 15
15 15
15 15
15 15
15 15
15 15
15 15
15 15
15 15
15 15
1 - 1
1 - 1
1 - 1
1 - 1
1 - 1
1 - 1
1 - 1
- 1</td><td>p1 p35 B 35 10 0 35 35 Mar-13 Apr I3 35 35 40 33 35 35 40 33 40 33 35 40 36 - 40 - 36 - 40 - 37 - 40 - - - - - - - - - - - - - - - - - - - - -</td><td>35 35 35 35 36 0 0 0 35 35 36 35 38 0 1 - - 1 - - - 1 - -</td><td>p3</td></td<> | a 3 35 3 36 10 9 9 48 9 48 10 9 6 10 11 9 10 9 11 1 1 1 1 1 1 1 1 1 1 1 1 1 1 1 7 3 3 | 3 3 3 | Inked activities, higher rate 2 2 2 3 3 2 3 3 2 3 3 2 3 3 2 3 3 2 3 3 2 3 3 2 3 3 2 3 3 2 10 10 10 10 10 10 10 10 10 10 10 10 10 10 10 11 12 1 12 2 84 13 12 1 1 1 1 2 84 1 1 1 1 2 1 1 2 3 3 | (ID48) assumed
2 2
3 3
3 3
3 3
3 3
3 3
3 3
3 3 | 2 b)
3 3
35 35
35 35
0 0 0
42 40
42 7
40 | 3 3 3 2 2 2 35 35 36 35 36 35 36 35 36 35 36 35 36 35 36 35 3 3
 | 2
35
35
35
35
37
37
37
37
37
37
37
37
37
37 | 2 2 2 a>b
35 35
14 ctivi
14 ctivi
14 ctivi
14 ctivi
15 15
15 15
15 15
15 15
15 15
15 15
15 15
15 15
15 15
15 15
1 - 1
1 - 1
1 - 1
1 - 1
1 - 1
1 - 1
1 - 1
- 1 | p1 p35 B 35 10 0 35 35 Mar-13 Apr I3 35 35 40 33 35 35 40 33 40 33 35 40 36 - 40 - 36 - 40 - 37 - 40 - - - - - - - - - - - - - - - - - - - - -
 | 35 35 35 35 36 0 0 0 35 35 36 35 38 0 1 - - 1 - - - 1 - - | p3 |


Overall Programme for TM-CLKL + HKBCF + HKLR - No. of Active Dredging/Filling Plants on Site (Sequence B)

		1	1									
	Jul-13	Aug-13	Sep-13	Oct-13	Nov-13	Dec-13	Jan-14	Feb-14	Mar-14	Apr-14	May-14	Jun-14
	07	08	09	10	11	12	01	02	03			06
												<u> </u>
												<u> </u>
												<u> </u>
	FN4 (behir partial -> fi	nd seawall:										
	pertier -> n	,,,,,,,,,,,,,,,,,,,,,,,,,,,,,,,,,,,,,,,										
		0			-				_			
	0	0	0	0	0	0	0	0	0	0	0	<u> </u>
			1									
	07-13	08-13	09-13	10-13	11-13	12-13	01-14	02-14	03-14	04-14	05-14	06-14
				-						-		
												<u> </u>
												<u> </u>
										-		—
										-		—
_												
		<u> </u>	<u> </u>	<u> </u>								
		1	1	1								
	0	0	0	0	0	0	0	0	0	0	0	
								_	_			\vdash
	07-13	08-13	09-13	10-13	11-13	12-13	01-14	02-14	03-14	04-14	05-14	06-14
											<u> </u>	<u> </u>
											├ ──┤	<u> </u>
		L	<u> </u>									
	\odot											<u> </u>
]	2	2	2	2	2	2	2	2	2	2	\cup
											├ ──┤	
		-	ļ									
_												
	2	2	2	2	2	2	2	2	2	2	2	
	-	-	-	-	-	-	-	-	-	-	<u> </u>	
	07-13	08-13	09-13	10-13	11-13	12-13	01-14	02-14	03-14	04-14	05-14	06-14
_												
_		<u> </u>	<u> </u>									
_												
							\sim					
	35	35	35	35	35	35	(p1)-					
			not inclue		}						—	<u> </u>
			eparately									
_					<u> </u>							
	p3			1								
		0	0	0	0	0	(p3)					
3							\sim					
	35	35	35	35	35	35	0	0	0	0	0	
	Jul-13	Aug-13	Sep-13	Oct-13	Nov-13	Dec-13	Jan-14	Feb-14	Mar-14	Apr-14	May-14	
1	-	-		-	-	-	Ŀ÷	-			-	
2 35	2 35	2 35	2 35	2 35	2 35	2 35	2	2	2	2	2	
35	35	35	35	35	35	35	2	2	2	2	2	
		L										
	Jul-13	Aug-13	Sep-13	Oct-13	Nov-13	Dec-13	Jan-14	Feb-14	Mar-14	Apr-14	May-14	┝───┥
_	-	Aug-13	Sep-13	- UCI-13	- -		Jan-14 -	reo-14 -	Mar-14 -	- 17	- way-14	
1	-	-	-	-	-	-	-	-	-	-	-	
	-	-	-	-	-	-	-	-	-	-	-	
_	-	-	-		-	-	-	-	-	-	-	
2	2	2	2	2	2	2	2	2	2	2	2	
	-	-	-	-	-		-	-			-	
									Fi	aura	e 1d	
										ງ∽່``	u	

APPENDIX E3

Typical Arrangement of HKLR

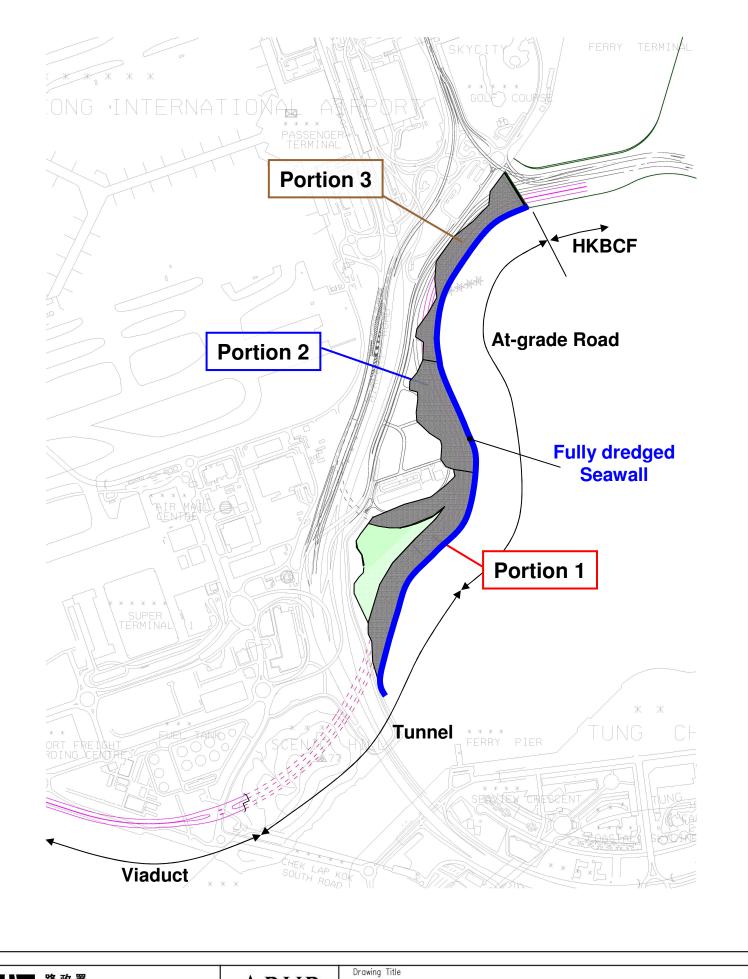

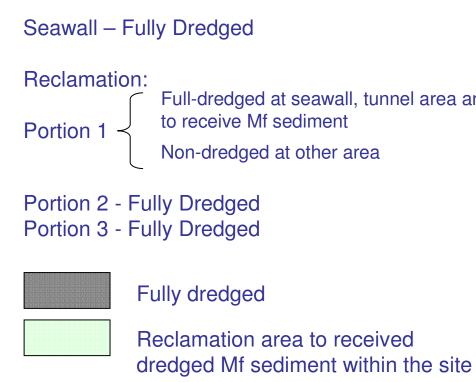






Reclamation layout of HKLR

Full-dredged at seawall, tunnel area and mud pit

Drawing No.

Figure 9C-1

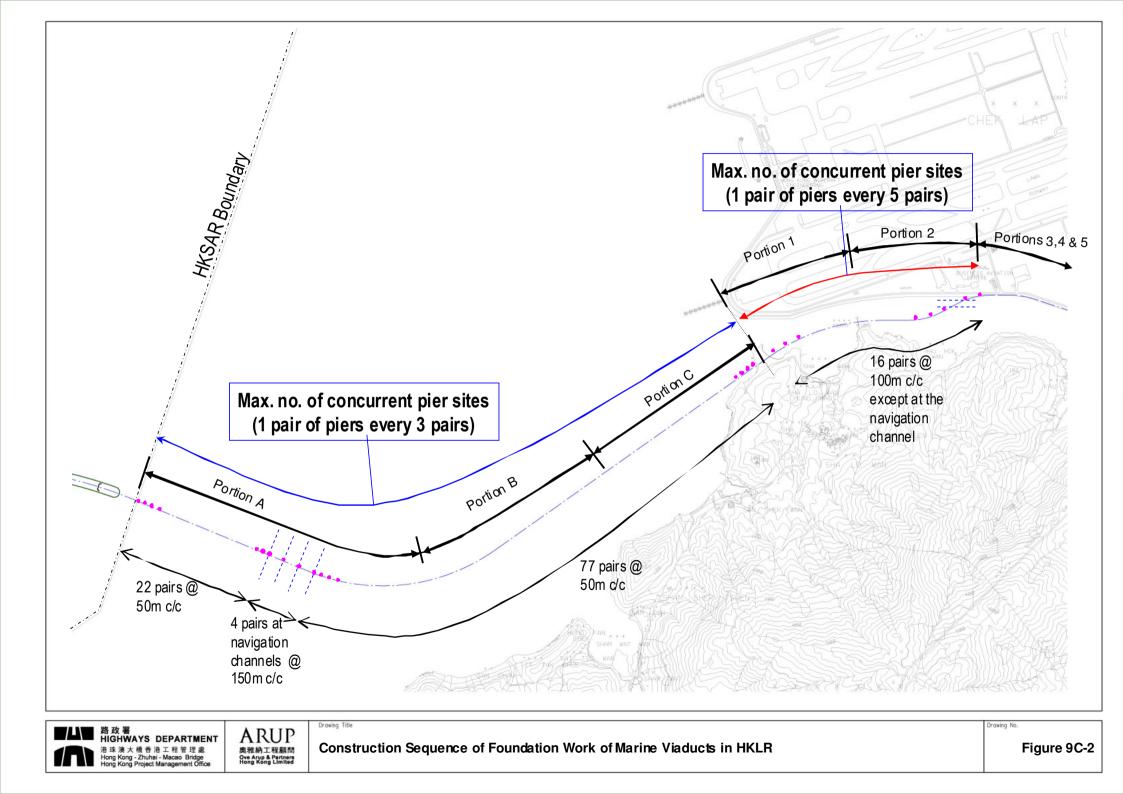

		Year	2010	Year 2011	Year 2012	Year 2013	Year 2014	Year 2015
	Activities	AS	O N D	J F M A M J J A S O N D	J F M A M J J A S O N D	J F M A M J J A S O N D	J F M A M J J A S O N D	J F M A M J J A S O N D
Hong Ke	ong Link Road							
	Moblisation and preparation							
2	Seawall dreging							
Portion	Seawall filling							
Å	Reclamation dredging							
	Reclamation filling							
Portio n 2 & 3	Dredging for seawall and reclamation							
Poi n 2	Filling for seawall and reclamation							
ΞE	Piling & Pile Cap Construction (Portion A)							
Viaduct in western sea	Piling & Pile Cap Construction (Portion B)							
Via we	Piling & Pile Cap Construction (Portion C)							
*	Install sheet piles							
Pits for Mf sedminet	Dredging to form the Mf pits							
its f	Redeposition of Mf sediments within the pits							
E .,	Remove sheet piles after capping by sandfill							
ti	Piling & Pile Cap Construction (Portion 1)							
Airp	Piling & Pile Cap Construction (Portion 2)							
Viaduct at Airport Channel	Piling & Pile Cap Construction (Portion 3)							
cr	Piling & Pile Cap Construction (Portion 4)							
Via	Piling & Pile Cap Construction (Portion 5)							

Remarks:


Dredging activity Filling activity Other activities




RTMENT ARUP Bridge nent Office Drawing Title

Envisaged Program for HKLR Reclamation and Foundation Work of Viaducts


Drawing No.

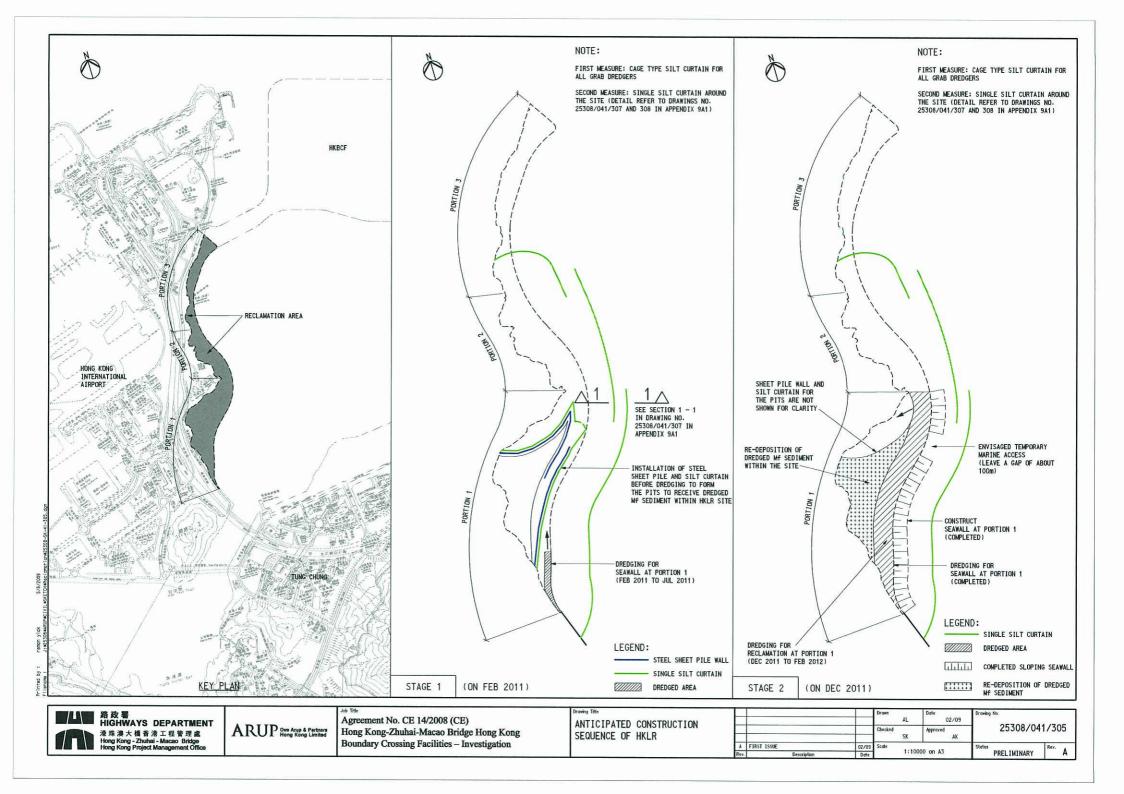


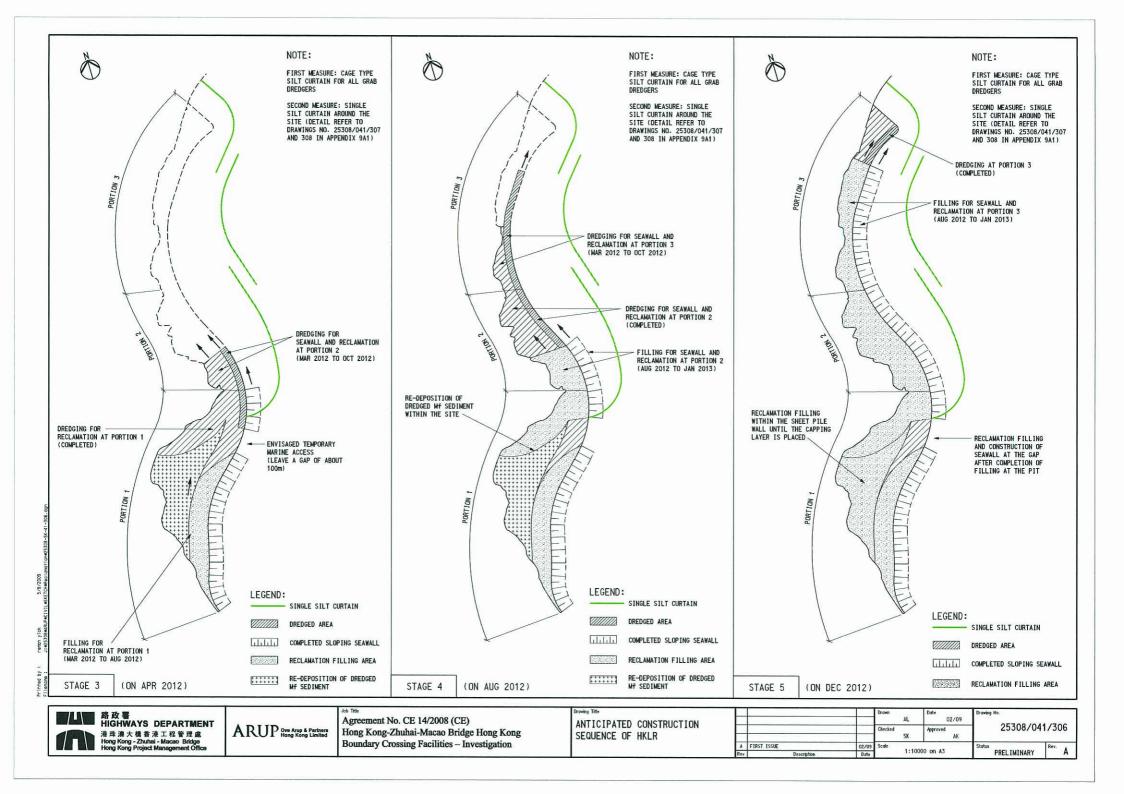

APPENDIX E4

Location Plans of the Proposed Pits to Receive Mf Sediment

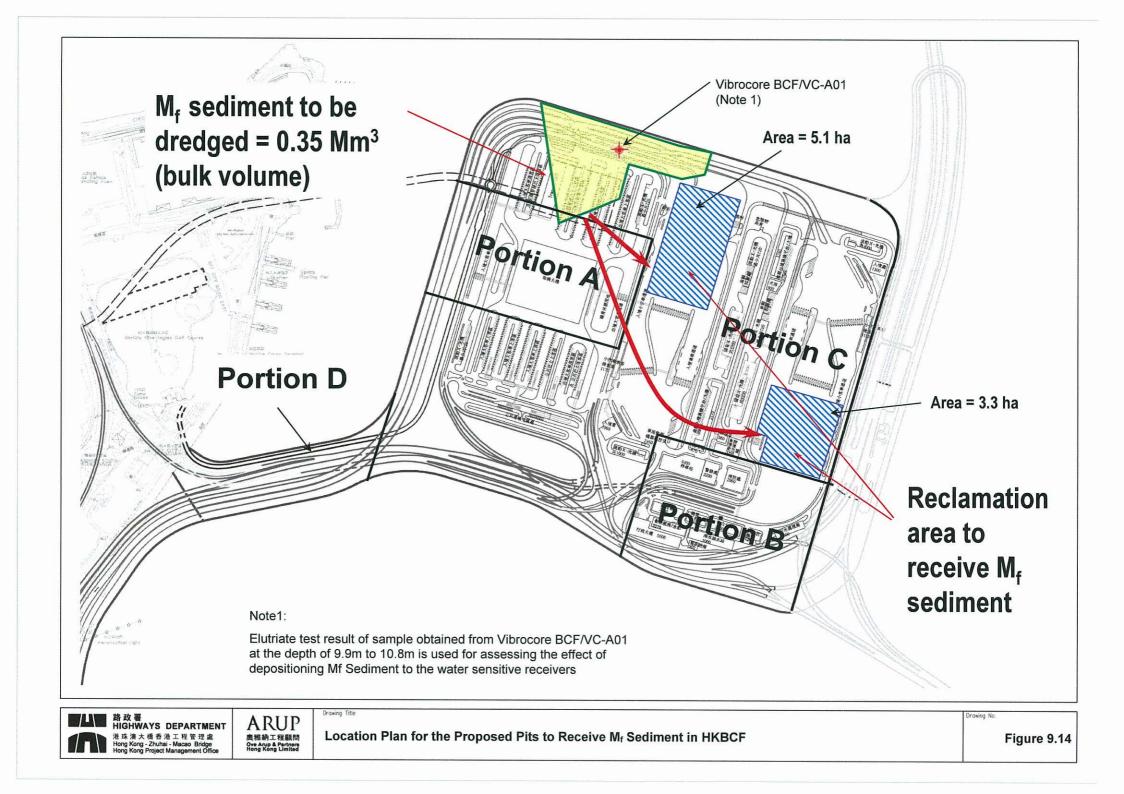

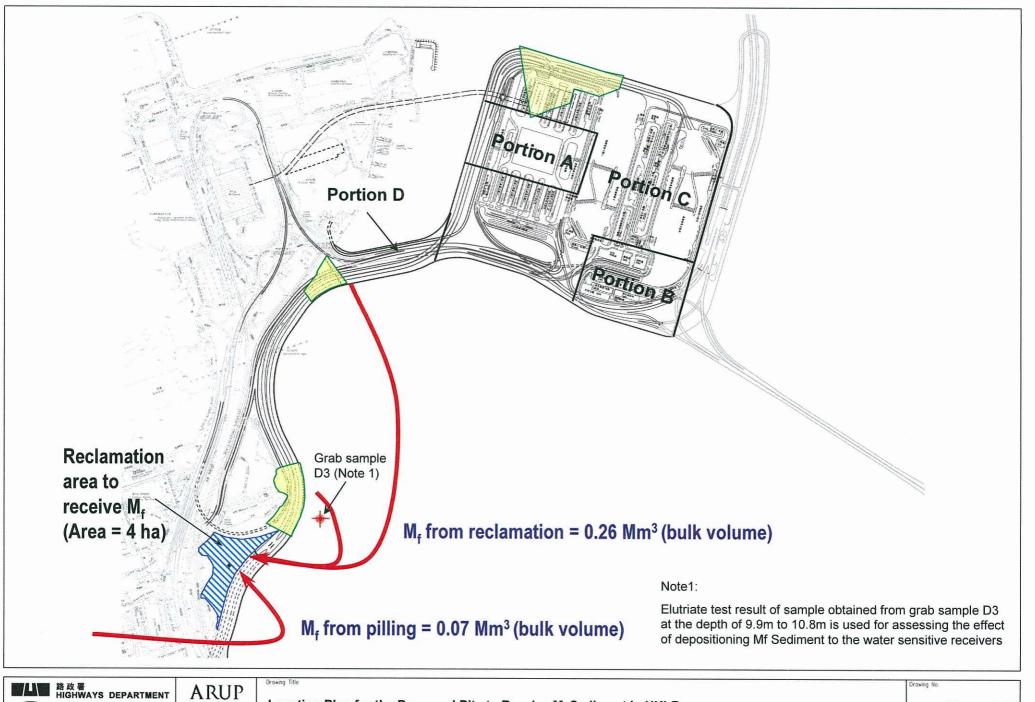

Location Plan for the Proposed Pits to Receive Mr Sediment in HKLR

奥雅納工程顧問 Ove Arup & Partners Hong Kong Limited

與大橋香港工程管理處 ong-Zhuhai-Macao Bridge Figure 9.16

APPENDIX F

Sample Template for Interim Notification

Sample Template for Interim Notifications of Environmental Quality Limits Exceedances

Incident Report on Action Level or Limit Level Non-compliance

Project	
Date	
Time	
Monitoring Location	
Parameter	
Action & Limit Levels	
Measured Level	
Possible reason for Action or Limit Level Non- compliance	
Actions taken / to be taken	
Remarks	

Location Plan


Prepared by :

Designation :

Signature :

Date :


FIGURES

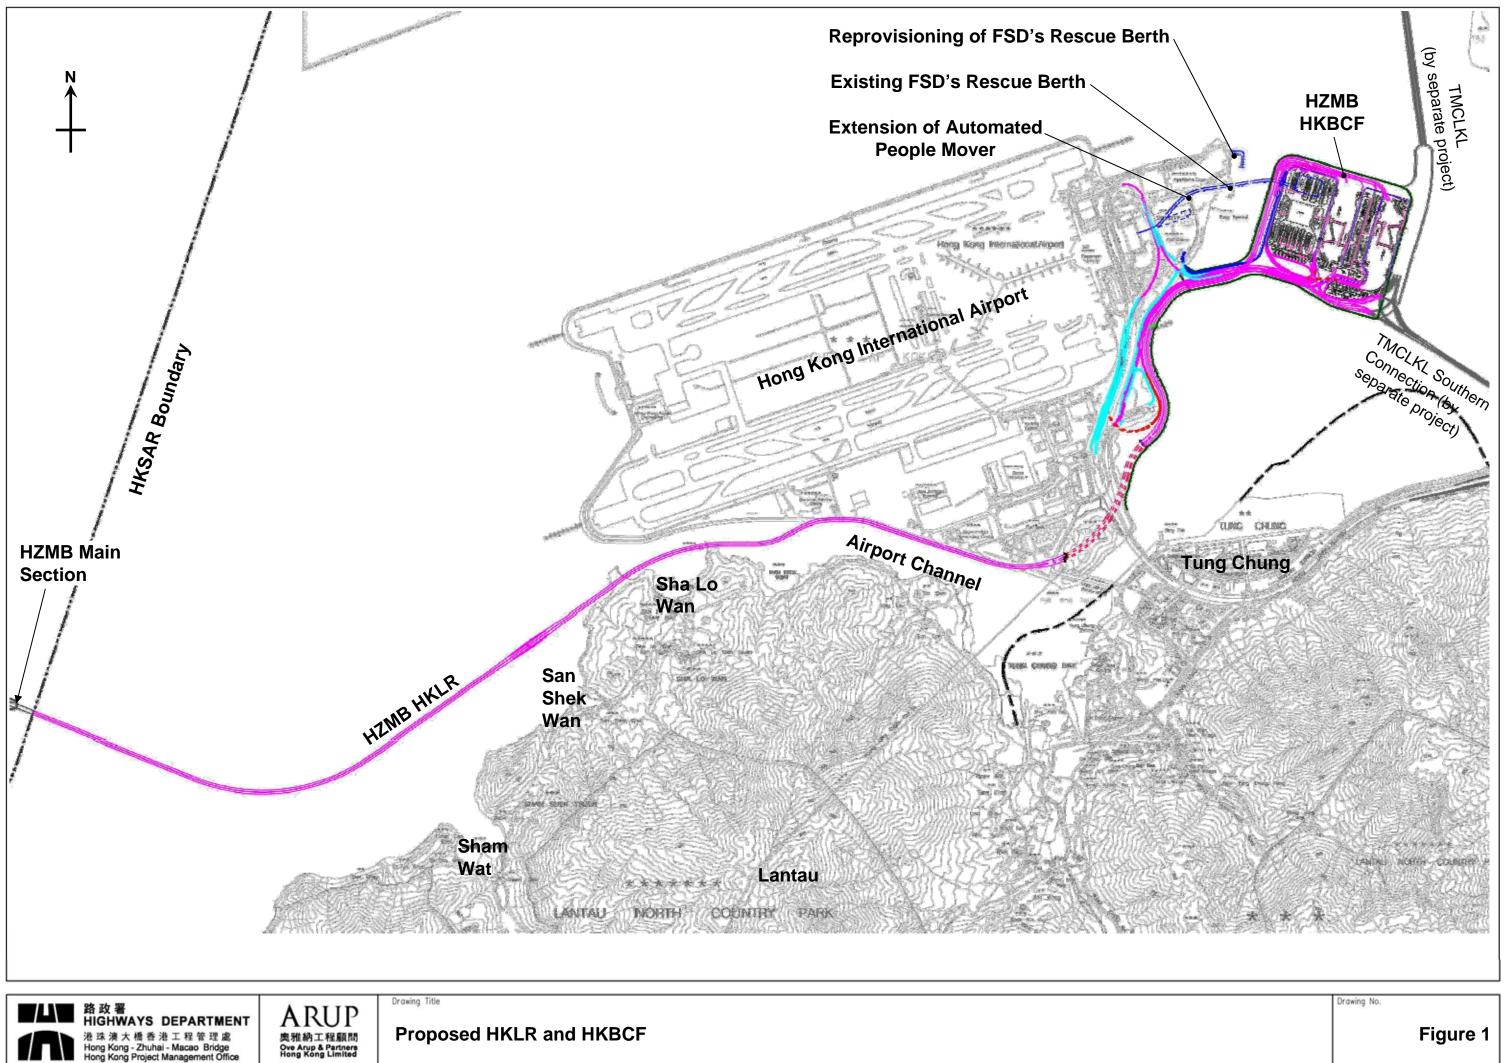



Proposed HKLR and HKBCF

港 珠 洟 大 橋 香 港 工 程 管 理 處 Hong Kong - Zhuhai - Macao Bridge Hong Kong Project Management Office

Drawing No.
Figure 1

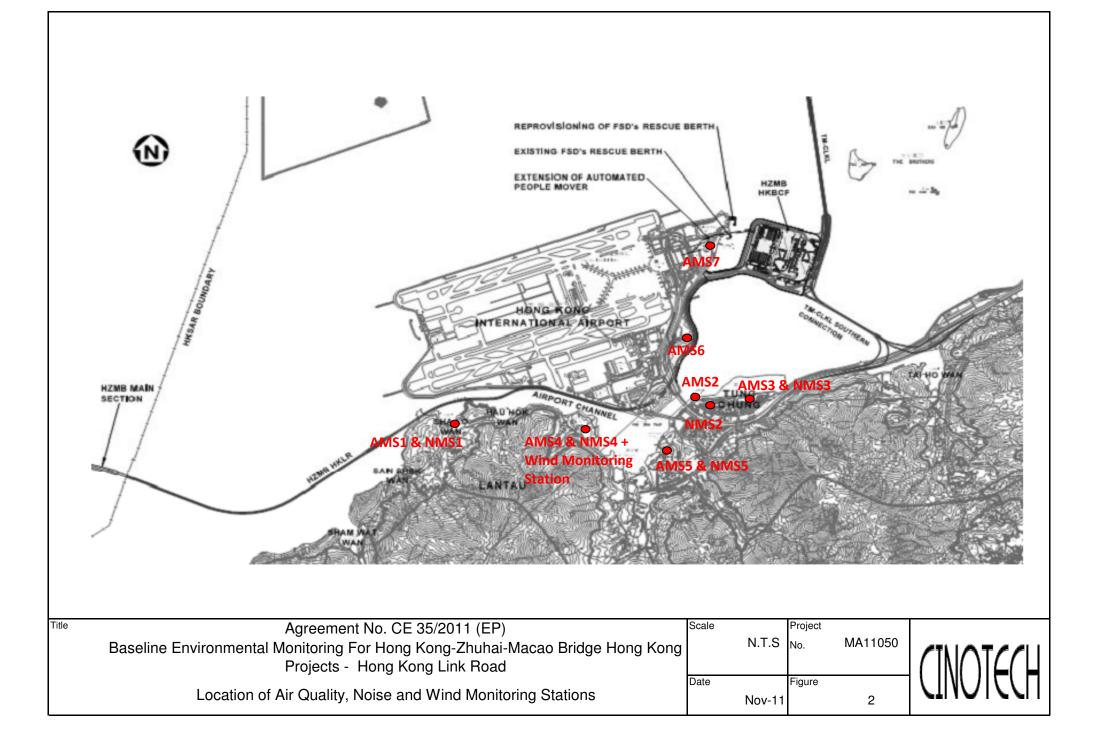

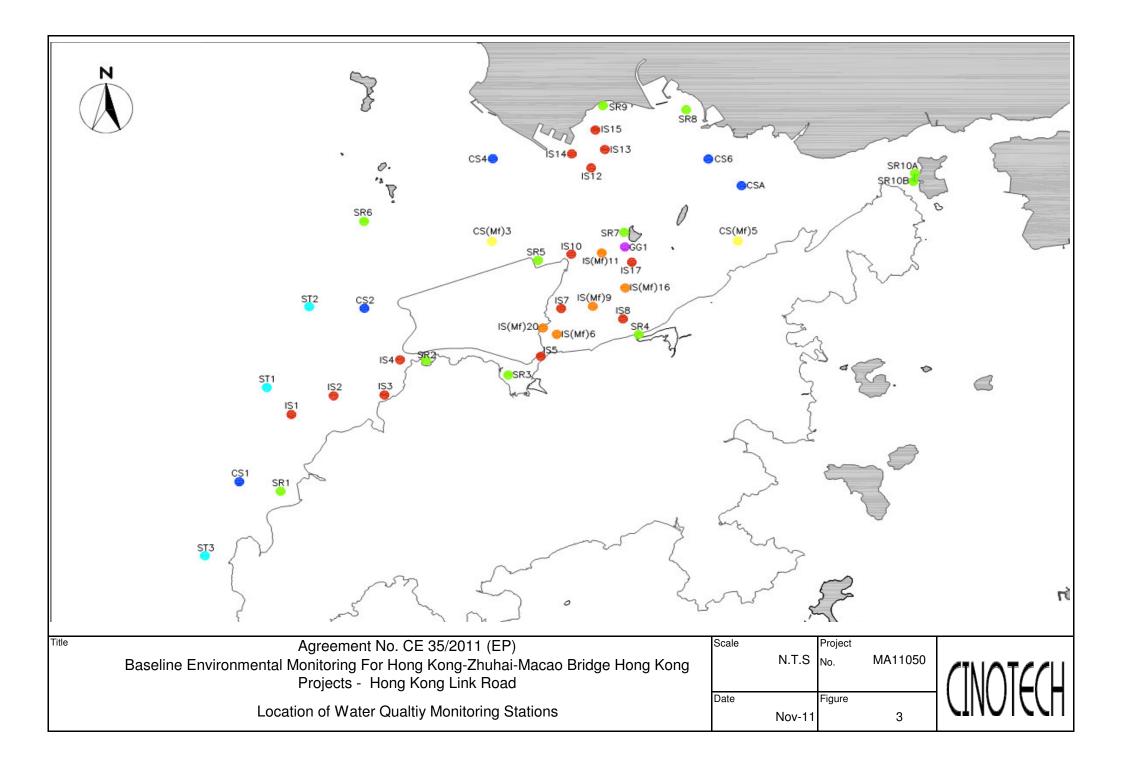

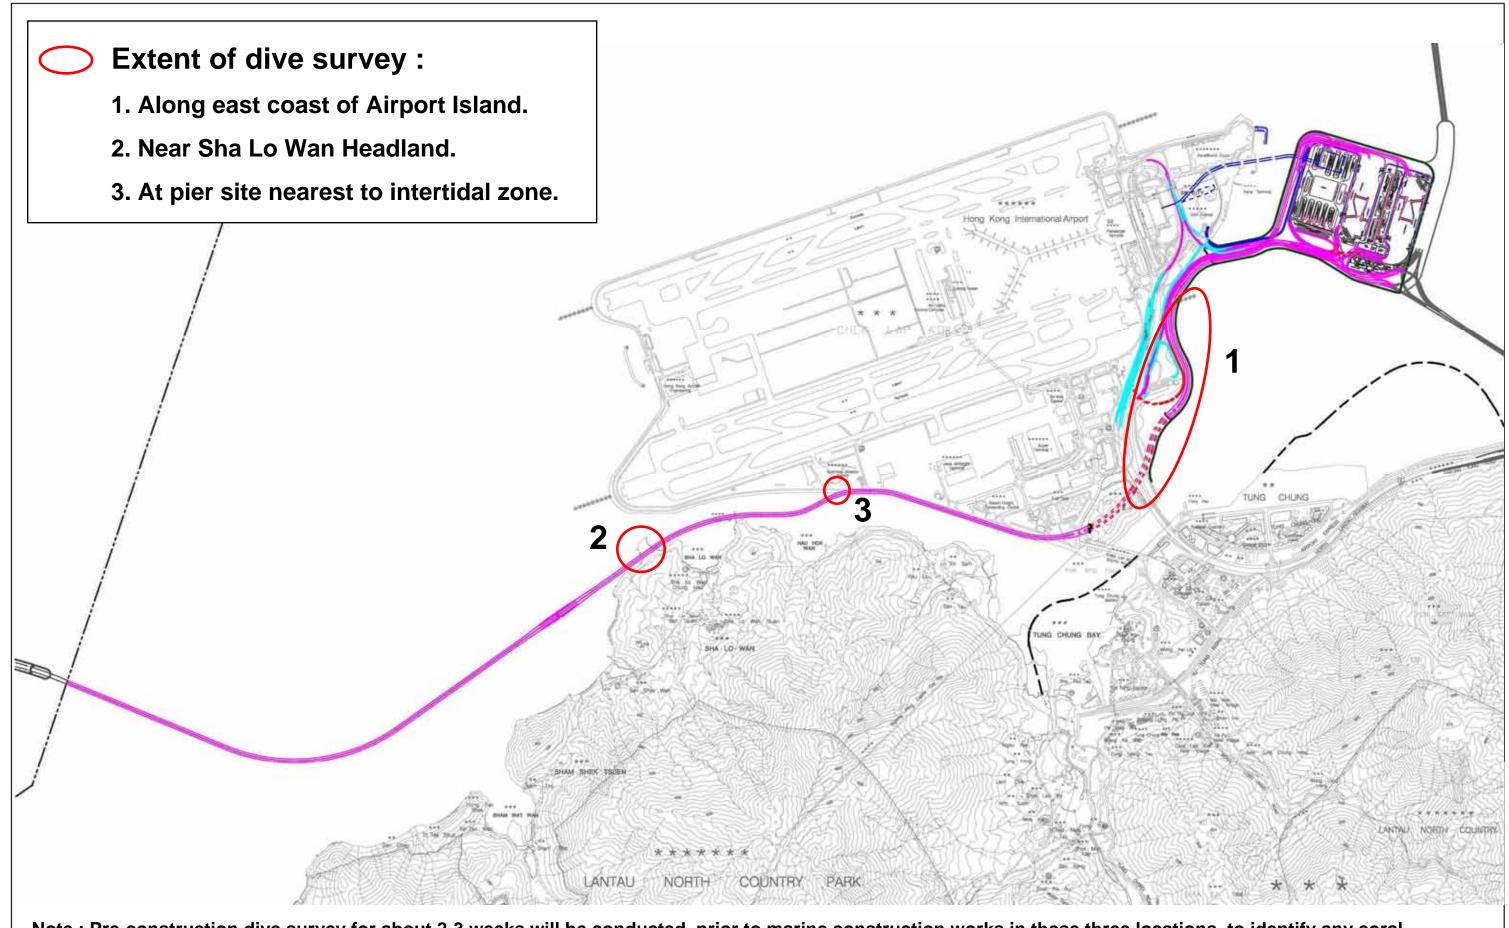

Note : Pre-construction dive survey for about 2-3 weeks will be conducted, prior to marine construction works in these three locations, to identify any coral colonies suitable for translocation, taking into account the conservation value, the health status and the translocation feasibility.





Drawing Title

Pre-construction Dive Survey for Corals

Drawing No.

Figure 4