





路政署
HIGHWAYS DEPARTMENT
港珠澳大橋香港工程管理處
Hong Kong - Zhuhai - Macao Bridge
Hong Kong Project Management Office

Contract No. HY/2011/03: Hong Kong-Zhuhai-Macao Bridge
Hong Kong Link Road - Section between Scenic Hill
and Hong Kong Boundary Crossing Facilities
Landscape and Visual Plan Rev 14

APPENDIX L: PHOTOMONTAGES OF VISUALLY SENSITIVE RECEIVERS (VSRs)



中國建築工程(香港)有限公司
CHINA STATE CONSTRUCTION ENGINEERING (HONG KONG) LTD.

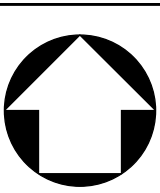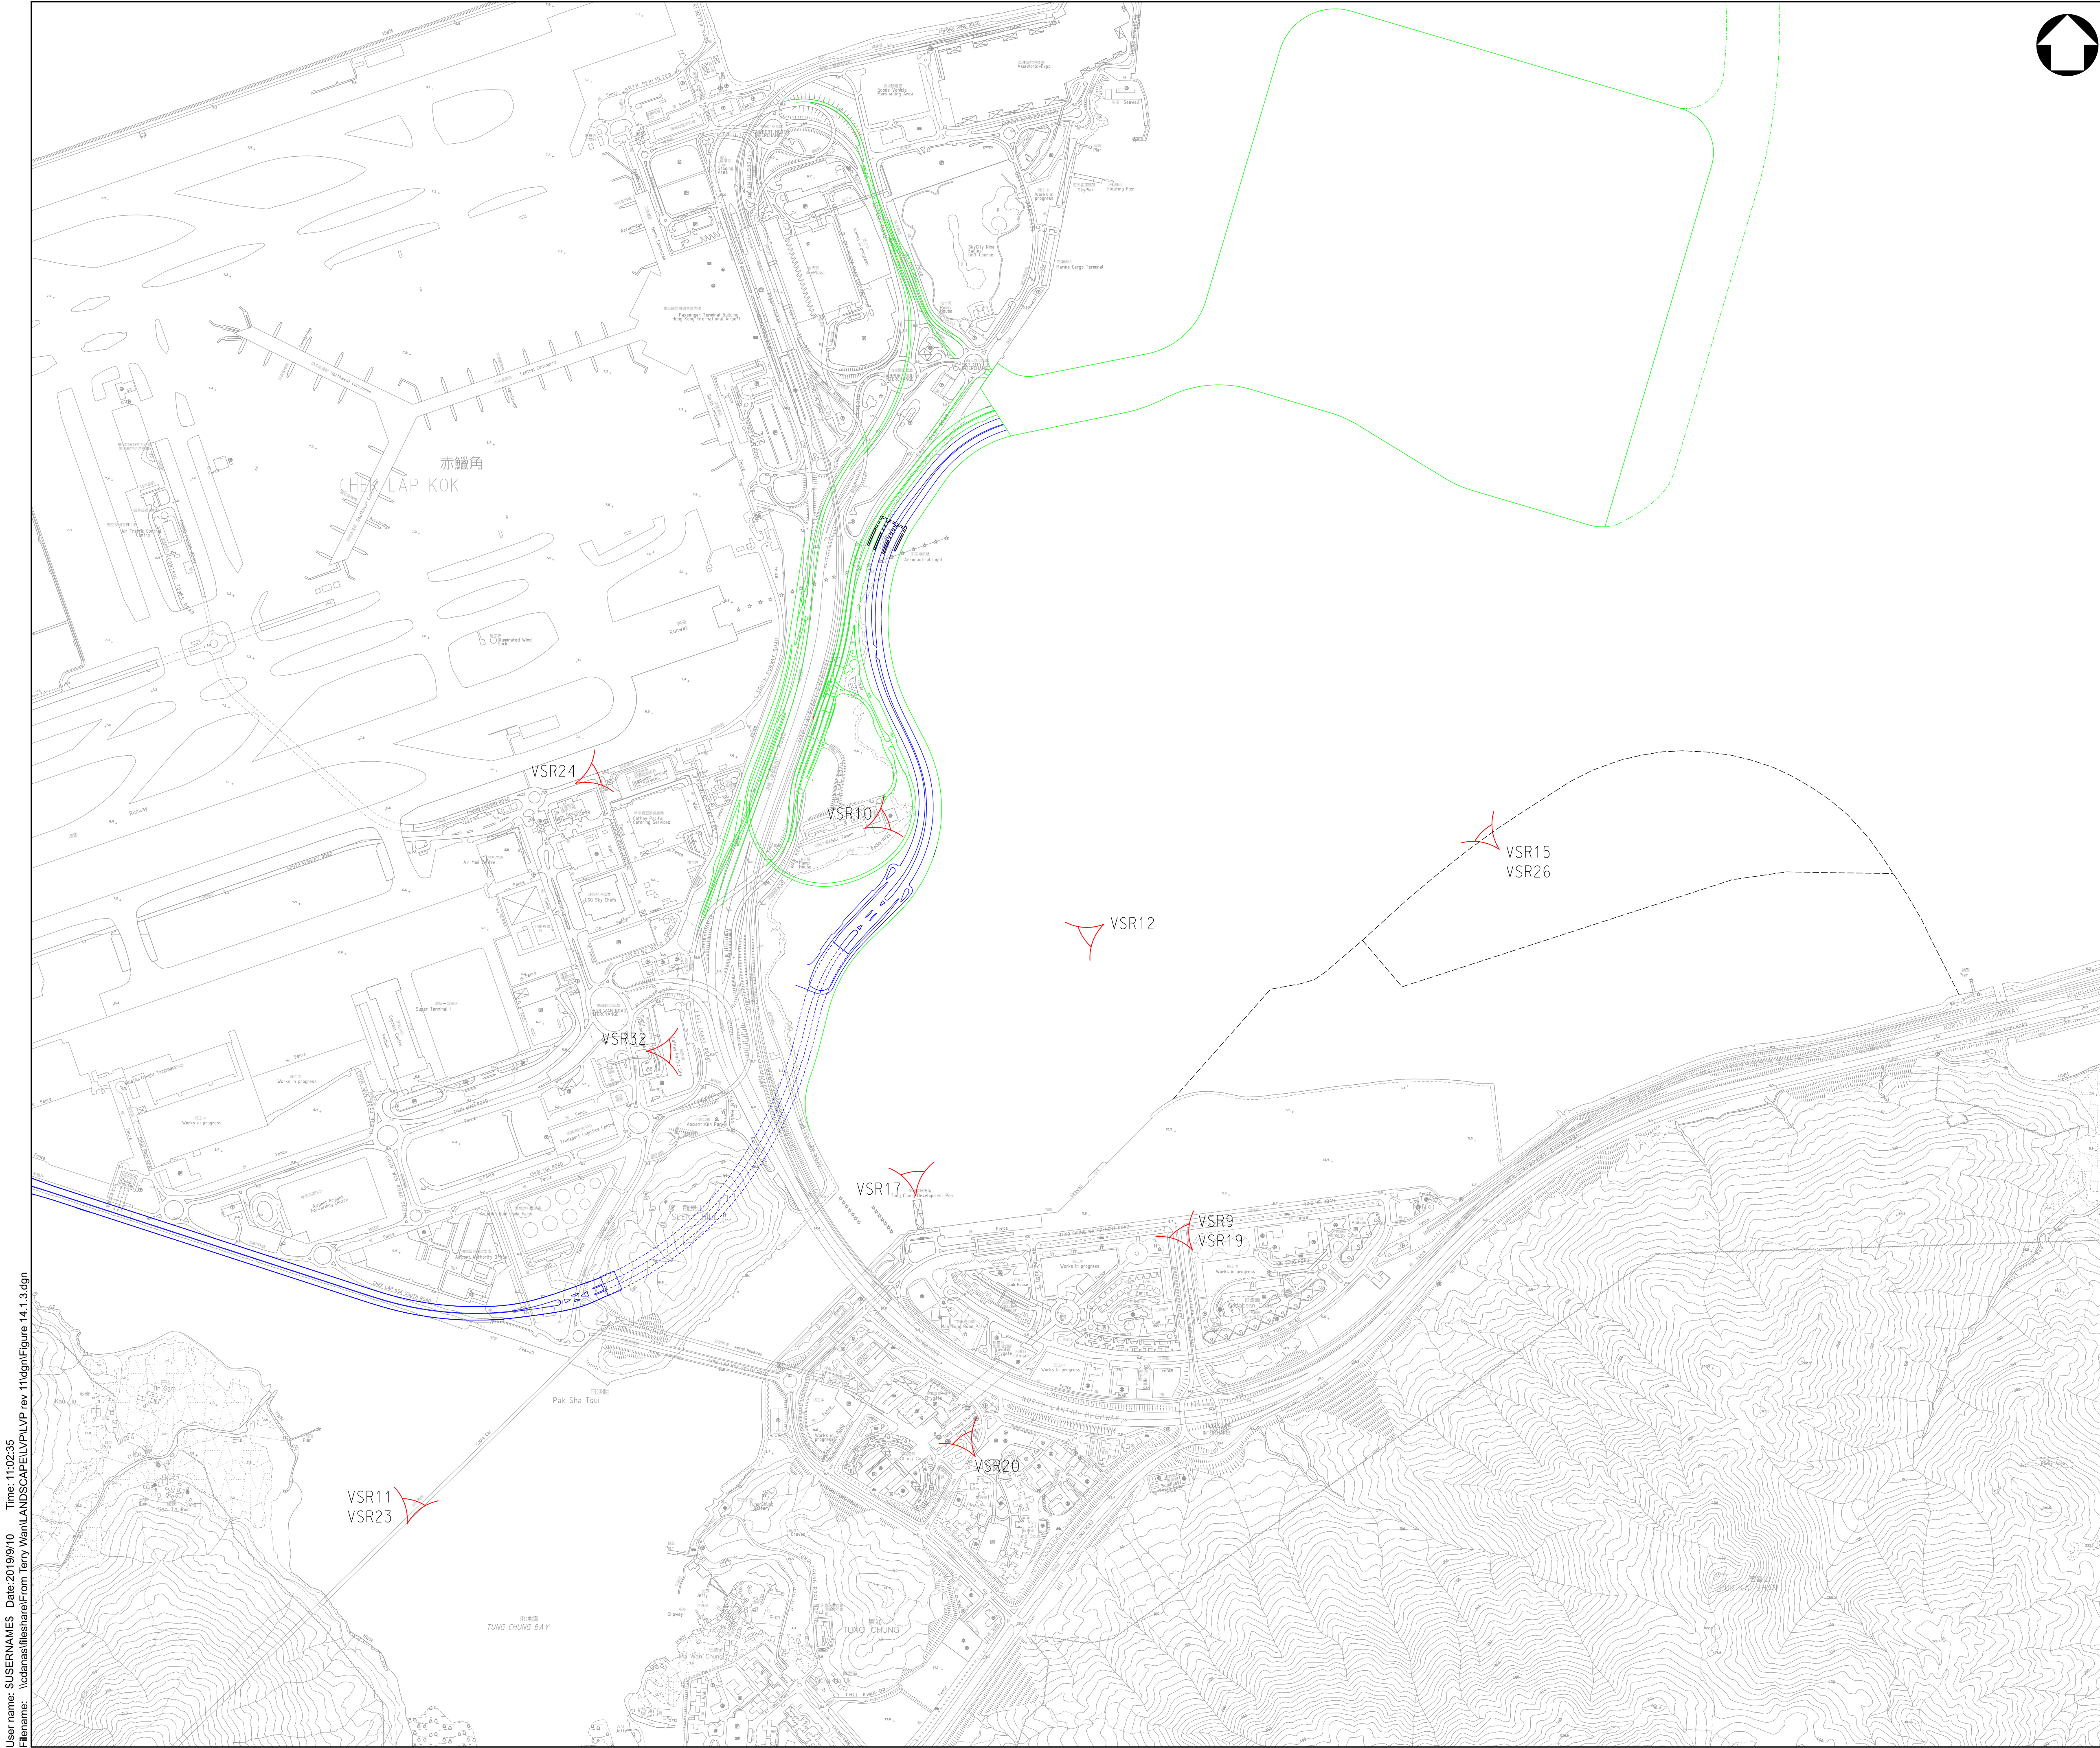

- LEGEND:**
- HKLR (HZMB HONG KONG LINK ROAD)
 - HKBCF (HZMB HONG KONG BOUNDARY CROSSING FACILITIES)
 - VSRS
- VSRS OF HKLR**
- VSR9 RESIDENTIAL VIEW - RESIDENTS OF HIGH-RISE TO THE NORTHEAST OF AIRPORT ISLAND
 - VSR10 INDUSTRIAL VIEW - WORKERS / STAFF OF AIRPORT ISLAND
 - VSR11 TRAFFIC VIEW - PASSENGERS OF CABLE CARS OF NGONG PING 360
 - VSR12 TRAFFIC VIEW - PASSENGERS OF FERRY TO TUNG CHUNG
 - VSR15 RESIDENTIAL VIEW - RESIDENTS / WORKS & VISITORS (TO THE POSSIBLE THEME PARK / MAJOR RECREATIONAL USES) OF FUTURE TUNH CHUNG EAST DEVELOPMENT
 - VSR17 TRAFFIC VIEW - PASSENGERS / VISITORS OF PUBIC PIER AT TUNG CHUNG
- VSRS OF HKBCF**
- VSR19 RESIDENTIAL VIEW - RESIDENTS OF HIGH-RISE TO THE SOUTHEAST OF AIRPORT ISLAND
 - VSR20 RESIDENTIAL VIEW - RESIDENTS OF TUNG CHUNG TOWN TO THE SOUTHEAST OF AIRPORT ISLAND
 - VSR23 TRAFFIC VIEW - PASSENGERS OF CABLE CARS OF NGONG PING 360
 - VSR24 INDUSTRIAL VIEW - WORKERS / STAFF OF AIRPORT ISLAND
 - VSR26 RESIDENTIAL VIEW - RESIDENTS / WORKS & VISITORS (TO THE POSSIBLE THEME PARK / MAJOR RECREATIONAL USES) OF FUTURE TUNH CHUNG EAST DEVELOPMENT
 - VSR32 INDUSTRIAL VIEW - WORKERS / VISITORS OF EAST PART OF THE AIRPORT (E.G. CATHAY PACIFIC CITY, DRAGONAIR BUILDING)

A	FIRST ISSUE	TW	07/09/19
Rev	Description	By	Date

Supervising Officer
ARUP 奧雅納工程顧問
Ove Arup & Partners Hong Kong Limited

Contractor
CSCEC 中國建築工程(香港)有限公司
CHINA STATE CONSTRUCTION ENGINEERING (HONG KONG) LTD.

Contractor's Designer
ATKINS 阿特金斯

Contract No. and Title:
Contract No. HY/2011/03
Hong Kong-Zhuhai-Macao Bridge
Hong Kong Link Road -
Section Between Scenic Hill and
Hong Kong Boundary Crossing Facilities

Drawing title
**VISUALLY SENSITIVE
RECEIVER PLAN**

Drawing no.			FIGURE 14.1.3		Rev.		
					A		
Drawn		Date		Checked		Approved	
KIT		07/09/2019		TW		TW	
Scale @ A1		1:8000		Status		-	

COPYRIGHT RESERVED

路政署
HIGHWAYS DEPARTMENT
港珠澳大橋香港工程管理局
Hong Kong - Zhuhai - Macao Bridge
Hong Kong Project Management Office



Existing Baseline Condition



Development without Mitigation (Construction Phase)

A	FIRST ISSUE	TW	07/09/19
Rev	Description	By	Date
Supervising Officer			
ARUP 奧雅納工程顧問 Ove Arup & Partners Hong Kong Limited			
Contractor			
CSCEC 中國建築工程(香港)有限公司 CHINA STATE CONSTRUCTION ENGINEERING (HONG KONG) LTD.			
Contractor's Designer			
ATKINS 阿特金斯			
Contract No. and Title:			
Contract No. HY/2011/03 Hong Kong-Zhuhai-Macao Bridge Hong Kong Link Road - Section Between Scenic Hill and Hong Kong Boundary Crossing Facilities			
Drawing title			
PHOTOMONTAGE OF VSR9 - SHEET 1 OF 2			
Drawing no.		Rev.	
FIGURE 14.2.9a		A	
Drawn	Date	Checked	Approved
KIT	07/09/2019	TW	TW
Scale	Status		
N.T.S.	-		

COPYRIGHT RESERVED



路政署

HIGHWAYS DEPARTMENT

港珠澳大橋香港工程管理局

Hong Kong - Zhuhai - Macao Bridge

Hong Kong Project Management Office



Development with Mitigation (Day 1 of Operation Phase)

Note:
Some urban design elements of HKLR, e.g. aesthetic structural forms of parapets, soffits, columns, railings, decorative road lightings and so on should be considered during detailed design stage in order to enhance the appearance of HKLR visually.




Development with Mitigation (Year 10 of Operation Phase)

A	FIRST ISSUE	TW	07/09/19
Rev	Description	By	Date
Supervising Officer			
ARUP 奧雅納工程顧問 Ove Arup & Partners Hong Kong Limited			
Contractor			
CSCEC 中國建築工程(香港)有限公司 CHINA STATE CONSTRUCTION ENGINEERING (HONG KONG) LTD.			
Contractor's Designer			
ATKINS 阿特金斯			
Contract No. and Title:			
Contract No. HY/2011/03 Hong Kong-Zhuhai-Macao Bridge Hong Kong Link Road - Section Between Scenic Hill and Hong Kong Boundary Crossing Facilities			
Drawing title			
PHOTOMONTAGE OF VSR9 - SHEET 2 OF 2			
Drawing no.			Rev.
FIGURE 14.2.9b			A
Drawn	Date	Checked	Approved
KIT	07/09/2019	TW	TW
Scale	Status		
1:1	-		



路政署
HIGHWAYS DEPARTMENT
港珠澳大橋香港工程管理局
Hong Kong - Zhuhai - Macao Bridge
Hong Kong Project Management Office

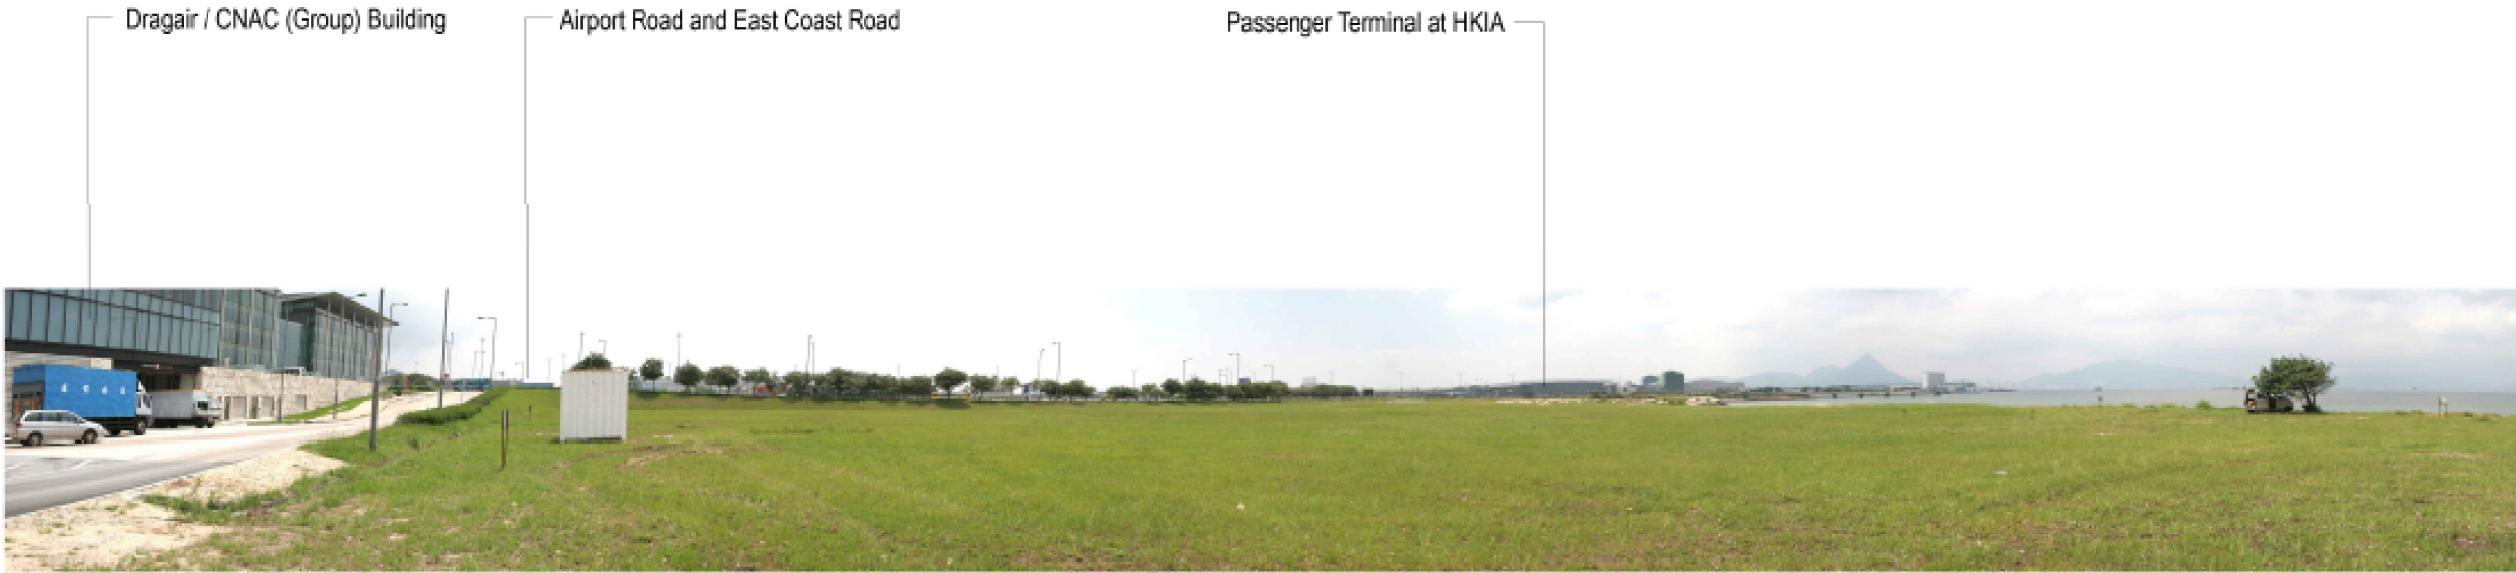

Existing Baseline Condition



Development without Mitigation (Construction Phase)

A	FIRST ISSUE	TW	07/09/19
Rev	Description	By	Date
Supervising Officer			
ARUP 奧雅納工程顧問 Ove Arup & Partners Hong Kong Limited			
Contractor			
CSCEC 中國建築工程(香港)有限公司 CHINA STATE CONSTRUCTION ENGINEERING (HONG KONG) LTD.			
Contractor's Designer			
ATKINS 阿特金斯			
Contract No. and Title:			
Contract No. HY/2011/03 Hong Kong-Zhuhai Bridge Hong Kong Link Road - Section Between Scenic Hill and Hong Kong Boundary Crossing Facilities			
Drawing title			
PHOTOMONTAGE OF VSR10 - SHEET 1 OF 2			
Drawing no.			Rev.
FIGURE 14.2.10a			A
Drawn	Date	Checked	Approved
KIT	07/09/2019	TW	TW
Scale	Status		
1:1	N.T.S.		-

COPYRIGHT RESERVED



路政署
HIGHWAYS DEPARTMENT
港珠澳大橋香港工程管理局
Hong Kong - Zhuhai - Macao Bridge
Hong Kong Project Management Office



Development with Mitigation (Day 1 of Operation Phase)



Development with Mitigation (Year 10 of Operation Phase)

A	FIRST ISSUE		TW	07/09/19	
Rev	Description		By	Date	
Supervising Officer					
ARUP 奧雅納工程顧問 Ove Arup & Partners Hong Kong Limited					
Contractor					
CSCEC 中國建築工程(香港)有限公司 CHINA STATE CONSTRUCTION ENGINEERING (HONG KONG) LTD.					
Contractor's Designer					
ATKINS 阿特金斯					
Contract No. and Title:					
Contract No. HY/2011/03 Hong Kong-Zhuhai-Macao Bridge Hong Kong Link Road - Section Between Scenic Hill and Hong Kong Boundary Crossing Facilities					
Drawing title					
PHOTOMONTAGE OF VSR10 - SHEET 2 OF 2					
Drawing no.				Rev.	
FIGURE 14.2.10b				A	
Drawn	Date	Checked	Approved		
KIT	07/09/2019	TW	TW		
Scale	N.T.S.		Status	-	



路政署
HIGHWAYS DEPARTMENT
港珠澳大橋香港工程管理局
Hong Kong - Zhuhai - Macao Bridge
Hong Kong Project Management Office



Existing Baseline Condition



Development without Mitigation (Construction Phase)

A	FIRST ISSUE	TW	07/09/19
Rev	Description	By	Date

Supervising Officer
ARUP 奧雅納工程顧問
Ove Arup & Partners Hong Kong Limited

Contractor
CSCEC 中國建築工程(香港)有限公司
CHINA STATE CONSTRUCTION ENGINEERING (HONG KONG) LTD.

Contractor's Designer
ATKINS 阿特金斯

Contract No. and Title:
Contract No. HY/2011/03
Hong Kong-Zhuhai-Macao Bridge
Hong Kong Link Road -
Section Between Scenic Hill and
Hong Kong Boundary Crossing Facilities


Drawing title
PHOTOMONTAGE OF VSR11
- SHEET 1 OF 2

Drawing no. FIGURE 14.2.11a		Rev. A	
Drawn KIT	Date 07/09/2019	Checked TW	Approved TW
Scale 1:1		Status -	


COPYRIGHT RESERVED

路政署
HIGHWAYS DEPARTMENT
港珠澳大橋香港工程管理局
Hong Kong - Zhuhai - Macao Bridge
Hong Kong Project Management Office

The configuration of the Ventilation Building has been made as compact as possible in order to achieve a more pleasant visual integration between Scenic Hill and the building mass. The optimized building height, the architectural articulation on the facades, choice of finishes and colours are intended to break down the building scale. A green roof and parapet planting are also introduced to the Ventilation Building to allow the building to be better integrated with its surroundings.

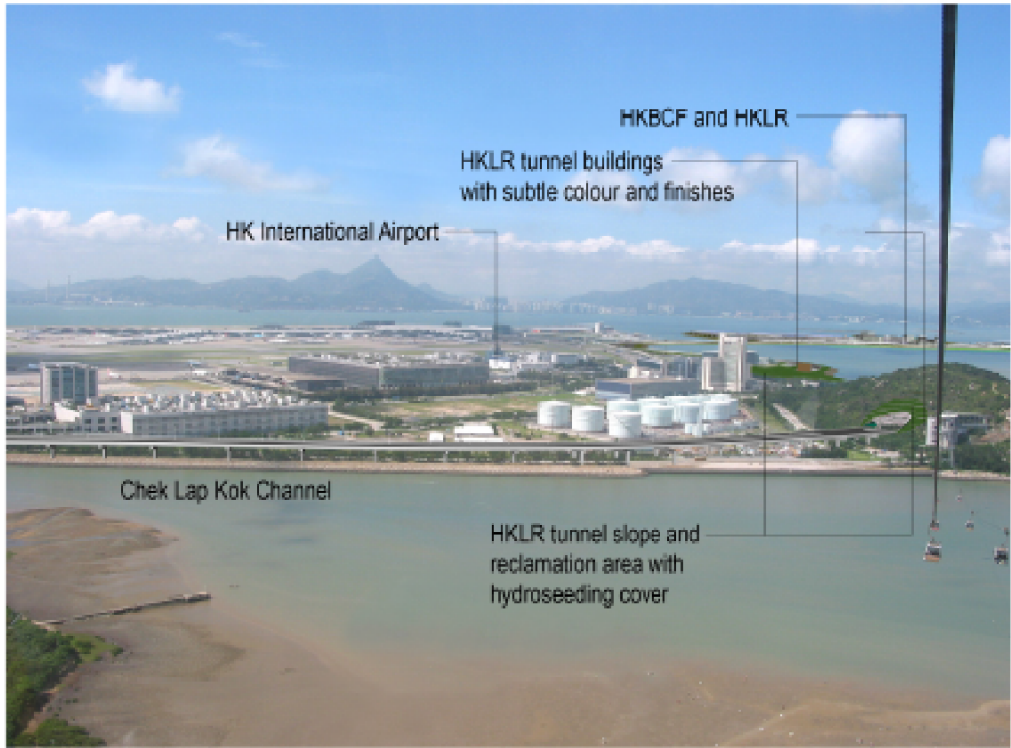



Development with Mitigation (Day 1 of Operation Phase)

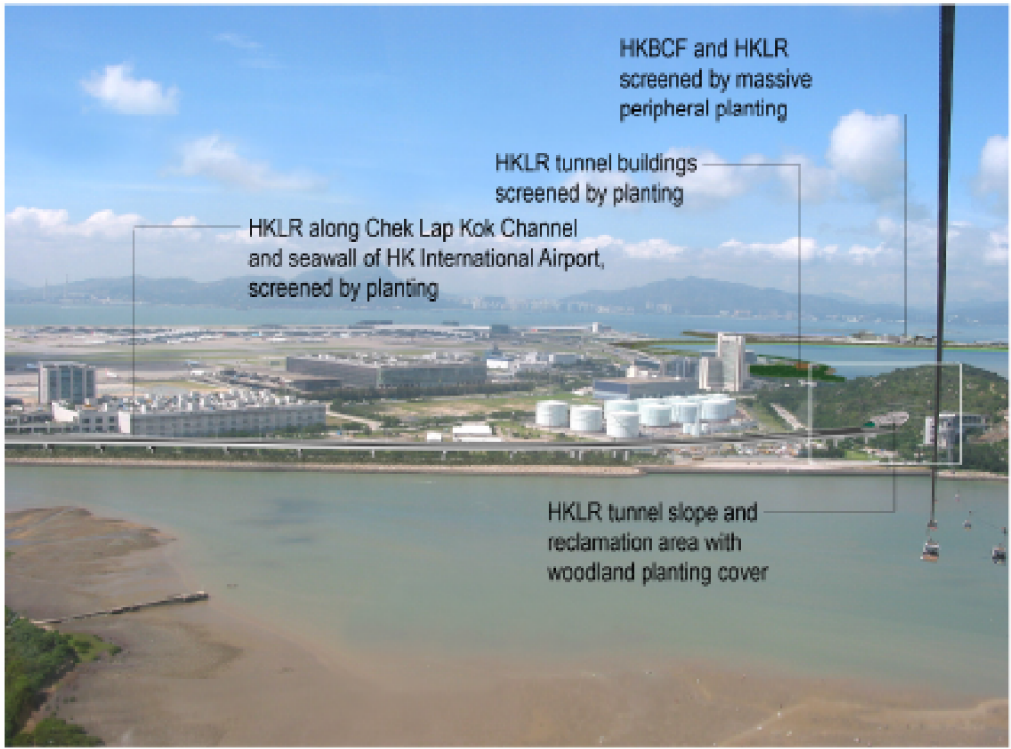

Development with Mitigation (Year 10 of Operation Phase)



ENLARGED VIEW FOR WEST PORTAL OF SCENIC HILL TUNNEL

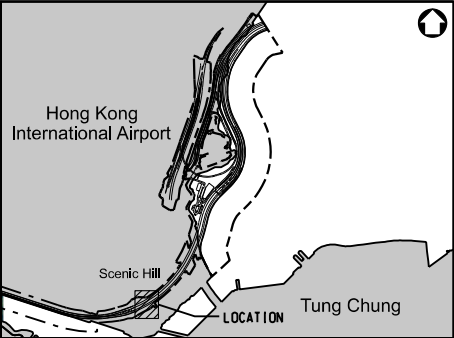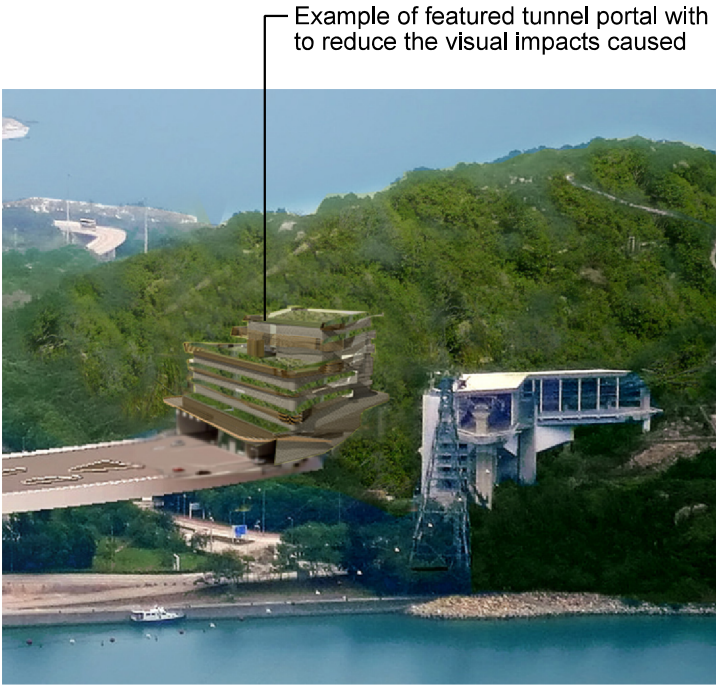

Key Plan

B	SECOND ISSUE	TW	02/05/20
A	FIRST ISSUE	TW	07/09/19
Rev	Description	By	Date

Supervising Officer
ARUP 奧雅納工程顧問
Ove Arup & Partners Hong Kong Limited

Contractor
中雷建築工程(香港)有限公司
CHINA STATE CONSTRUCTION ENGINEERING (HONG KONG) LTD.

Contractor's Designer
ATKINS 阿特金斯


Contract No. and Title:
Contract No. HY/2011/03
Hong Kong-Zhuhai-Macao Bridge
Hong Kong Link Road -
Section Between Scenic Hill and
Hong Kong Boundary Crossing Facilities

Drawing title
**PHOTOMONTAGE OF VSR11
- SHEET 2 OF 2**

Drawing no. FIGURE 14.2.11b		Rev. B	
Drawn KIT	Date 07/09/2019	Checked TW	Approved TW
Scale @ A1	Status N.T.S.		

COPYRIGHT RESERVED



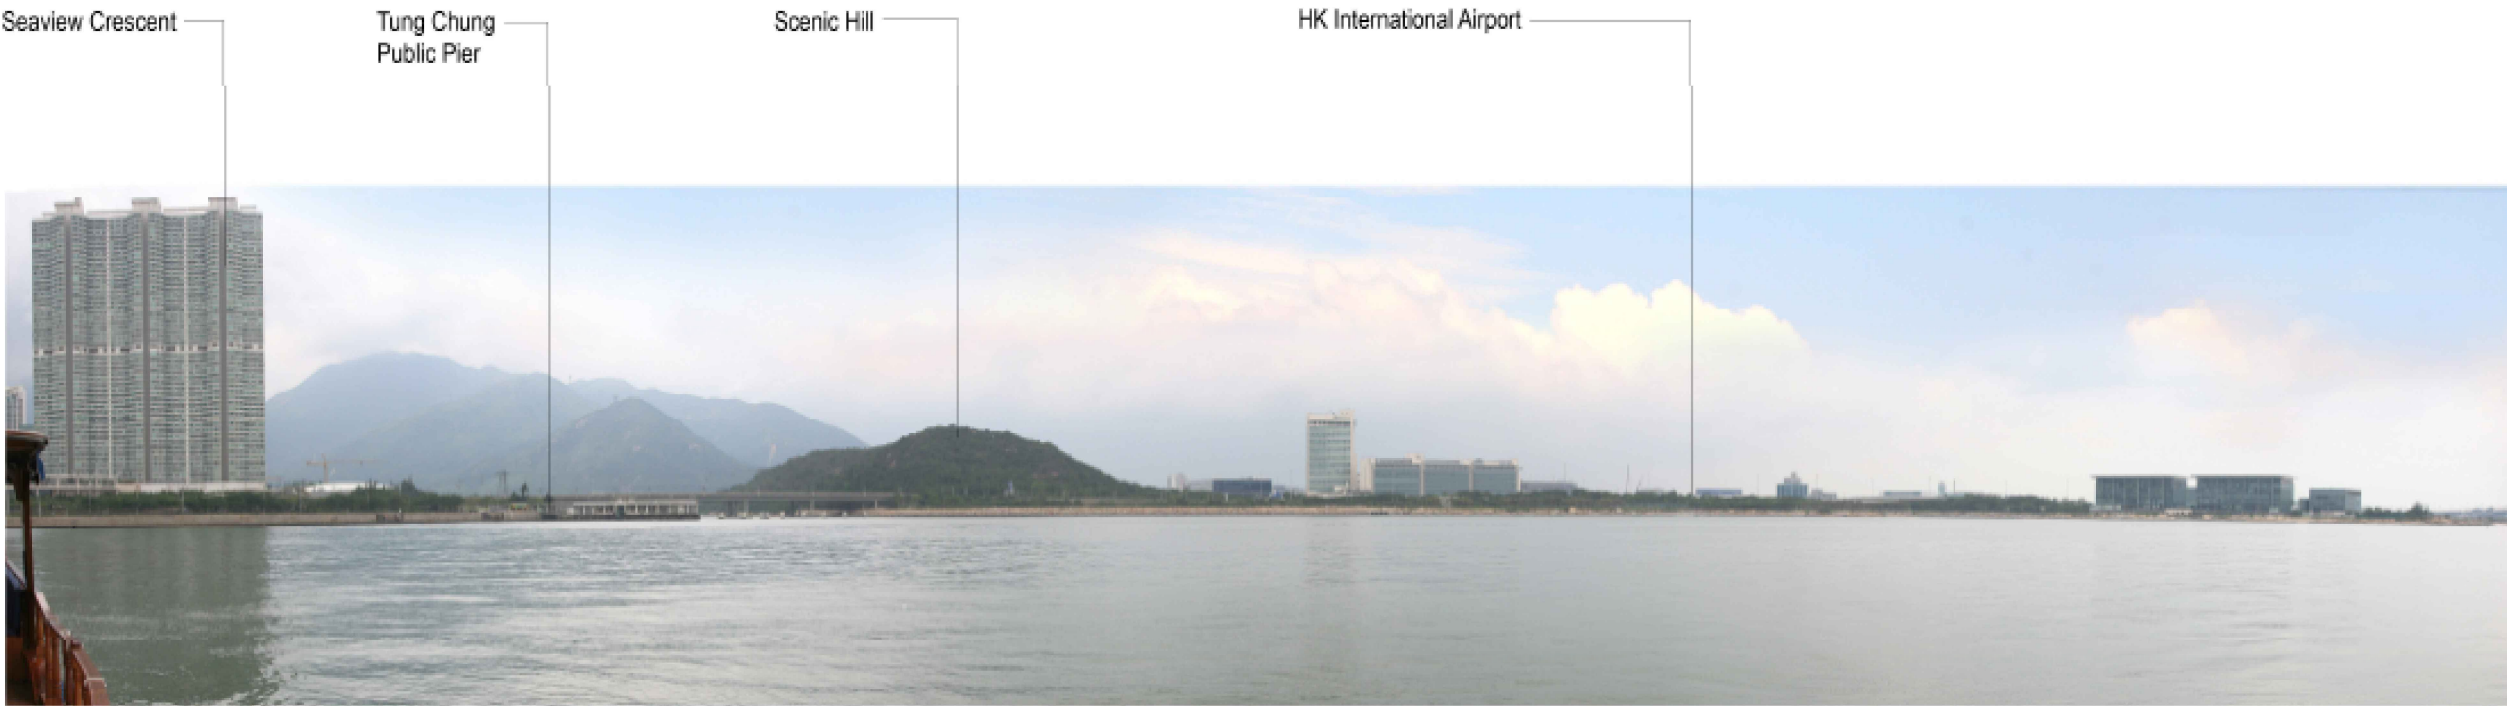

Existing Baseline Condition



Development without Mitigation (Construction Phase)

A		FIRST ISSUE		TW	07/09/19
Rev	Description	By	Date		
Supervising Officer					
ARUP 奧雅納工程顧問 Ove Arup & Partners Hong Kong Limited					
Contractor					
CSCEC 中國建築工程(香港)有限公司 CHINA STATE CONSTRUCTION ENGINEERING (HONG KONG) LTD.					
Contractor's Designer					
ATKINS 阿特金斯					
Contract No. and Title:					
Contract No. HY/2011/03 Hong Kong-Zhuhai-Macao Bridge Hong Kong Link Road - Section Between Scenic Hill and Hong Kong Boundary Crossing Facilities					
Drawing title					
PHOTOMONTAGE OF VSR12 - SHEET 1 OF 2					
Drawing no.				Rev.	
FIGURE 14.2.12a				A	
Drawn	Date	Checked	Approved		
KIT	07/09/2019	TW	TW		
Scale	N.T.S.		Status	-	
COPYRIGHT RESERVED					



路政署
HIGHWAYS DEPARTMENT
港珠澳大橋香港工程管理局
Hong Kong - Zhuhai - Macao Bridge
Hong Kong Project Management Office



Development with Mitigation (Day 1 of Operation Phase)



Development with Mitigation (Year 10 of Operation Phase)

A	FIRST ISSUE		TW	07/09/19
Rev	Description		By	Date
Supervising Officer				
ARUP 奧雅納工程顧問 Ove Arup & Partners Hong Kong Limited				
Contractor				
CSCEC 中國建築工程(香港)有限公司 CHINA STATE CONSTRUCTION ENGINEERING (HONG KONG) LTD.				
Contractor's Designer				
ATKINS 阿特金斯				
Contract No. and Title:				
Contract No. HY/2011/03 Hong Kong-Zhuhai-Macao Bridge Hong Kong Link Road - Section Between Scenic Hill and Hong Kong Boundary Crossing Facilities				
Drawing title				
PHOTOMONTAGE OF VSR12 - SHEET 2 OF 2				
Drawing no.				Rev.
FIGURE 14.2.12b				A
Drawn	Date	Checked	Approved	
KIT	07/09/2019	TW	TW	
Scale	N.T.S.		Status	-

COPYRIGHT RESERVED



路政署
HIGHWAYS DEPARTMENT
港珠澳大橋香港工程管理局
Hong Kong - Zhuhai - Macao Bridge
Hong Kong Project Management Office

User name: SUSERNAMES Date: 2019/9/7 Time: 12:58:59
Filename: C:\Users\coh\Desktop\2019-09-05_LVP\dgn\Figure 14.2.15a.dgn

Scenic Hill

Passenger Terminal of
HK International Airport

Asia Expo



Existing Baseline Condition

HKLR (tunnel section)
along southeast of HK
International Airport

HKBCF (eastern side)



Development without Mitigation (Construction Phase)

A	FIRST ISSUE	TW	07/09/19
Rev	Description	By	Date

Supervising Officer
ARUP 奧雅納工程顧問
Ove Arup & Partners Hong Kong Limited

Contractor
CSCEC 中國建築工程(香港)有限公司
CHINA STATE CONSTRUCTION ENGINEERING (HONG KONG) LTD.

Contractor's Designer
ATKINS 阿特金斯

Contract No. and Title:
Contract No. HY/2011/03
Hong Kong-Zhuhai-Macao Bridge
Hong Kong Link Road -
Section Between Scenic Hill and
Hong Kong Boundary Crossing Facilities

Drawing title
PHOTOMONTAGE OF VSR15
- SHEET 1 OF 2

Drawing no. FIGURE 14.2.15a		Rev. A	
Drawn KIT	Date 07/09/2019	Checked TW	Approved TW
Scale 1:1		Status -	

COPYRIGHT RESERVED

路政署
HIGHWAYS DEPARTMENT
港珠澳大橋香港工程管理局
Hong Kong - Zhuhai - Macao Bridge
Hong Kong Project Management Office

User name: SUSERNAMES Date: 2019/07 Time: 13:00:25
Filename: C:\Users\coh\Desktop\2019-09-05_LVP\dgn\Figure 14.2.15b.dgn



Development with Mitigation (Day 1 of Operation Phase)



Development with Mitigation (Year 10 of Operation Phase)

A	FIRST ISSUE	TW	07/09/19
Rev	Description	By	Date

Supervising Officer
ARUP 奧雅納工程顧問
Ove Arup & Partners Hong Kong Limited

Contractor
CSCEC 中國建築工程(香港)有限公司
CHINA STATE CONSTRUCTION ENGINEERING (HONG KONG) LTD.

Contractor's Designer
ATKINS 阿特金斯

Contract No. and Title:
Contract No. HY/2011/03
Hong Kong-Zhuhai-Macao Bridge
Hong Kong Link Road -
Section Between Scenic Hill and
Hong Kong Boundary Crossing Facilities

Drawing title
PHOTOMONTAGE OF VSR15
- SHEET 2 OF 2


Drawing no. FIGURE 14.2.15b		Rev. A	
Drawn KIT	Date 07/09/2019	Checked TW	Approved TW
Scale 1:1	Status N.T.S.		

COPYRIGHT RESERVED

路政署
HIGHWAYS DEPARTMENT
港珠澳大橋香港工程管理局
Hong Kong - Zhuhai - Macao Bridge
Hong Kong Project Management Office



Existing Baseline Condition

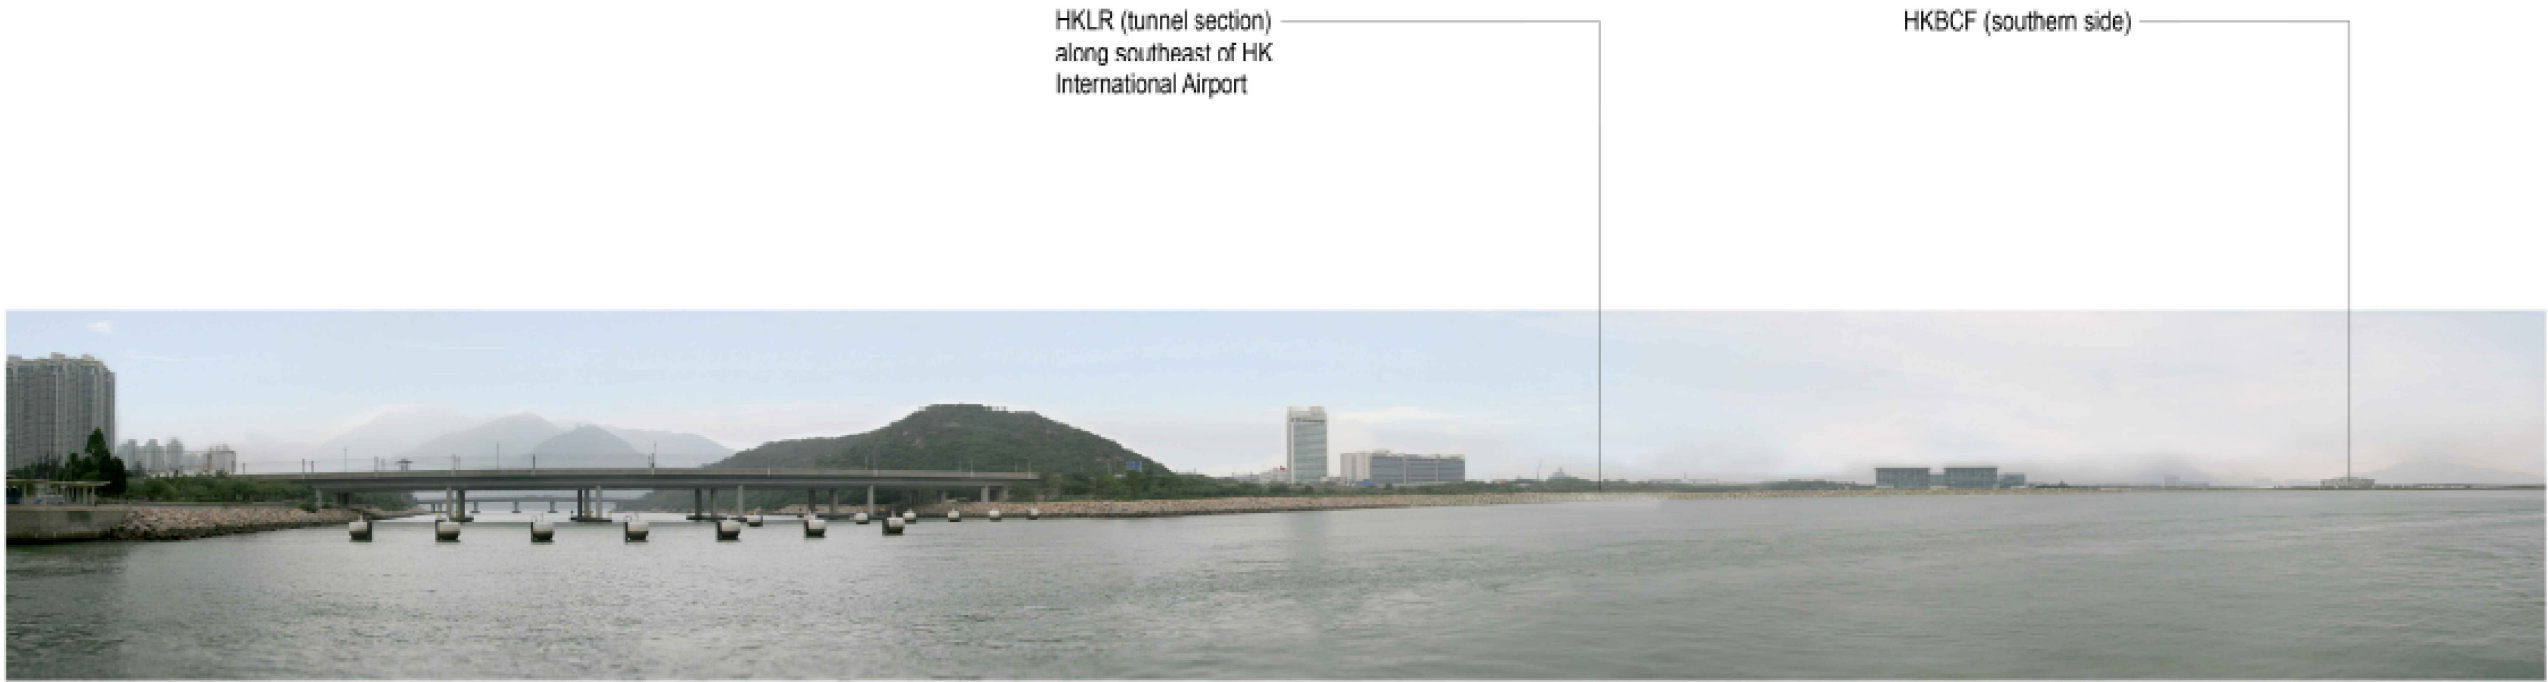


Development without Mitigation (Construction Phase)

A	FIRST ISSUE	TW	07/09/19
Rev	Description	By	Date
Supervising Officer			
ARUP 奧雅納工程顧問 Ove Arup & Partners Hong Kong Limited			
Contractor			
CSCEC 中國建築工程(香港)有限公司 CHINA STATE CONSTRUCTION ENGINEERING (HONG KONG) LTD.			
Contractor's Designer			
ATKINS 阿特金斯			
Contract No. and Title:			
Contract No. HY/2011/03 Hong Kong-Zhuhai-Macao Bridge Hong Kong Link Road - Section Between Scenic Hill and Hong Kong Boundary Crossing Facilities			
Drawing title			
PHOTOMONTAGE OF VSR17 - SHEET 1 OF 2			
Drawing no. FIGURE 14.2.17a			Rev. A
Drawn KIT	Date 07/09/2019	Checked TW	Approved TW
Scale @ A1	N.T.S.	Status	-


COPYRIGHT RESERVED



路政署
HIGHWAYS DEPARTMENT
港珠澳大橋香港工程管理局
Hong Kong - Zhuhai - Macao Bridge
Hong Kong Project Management Office

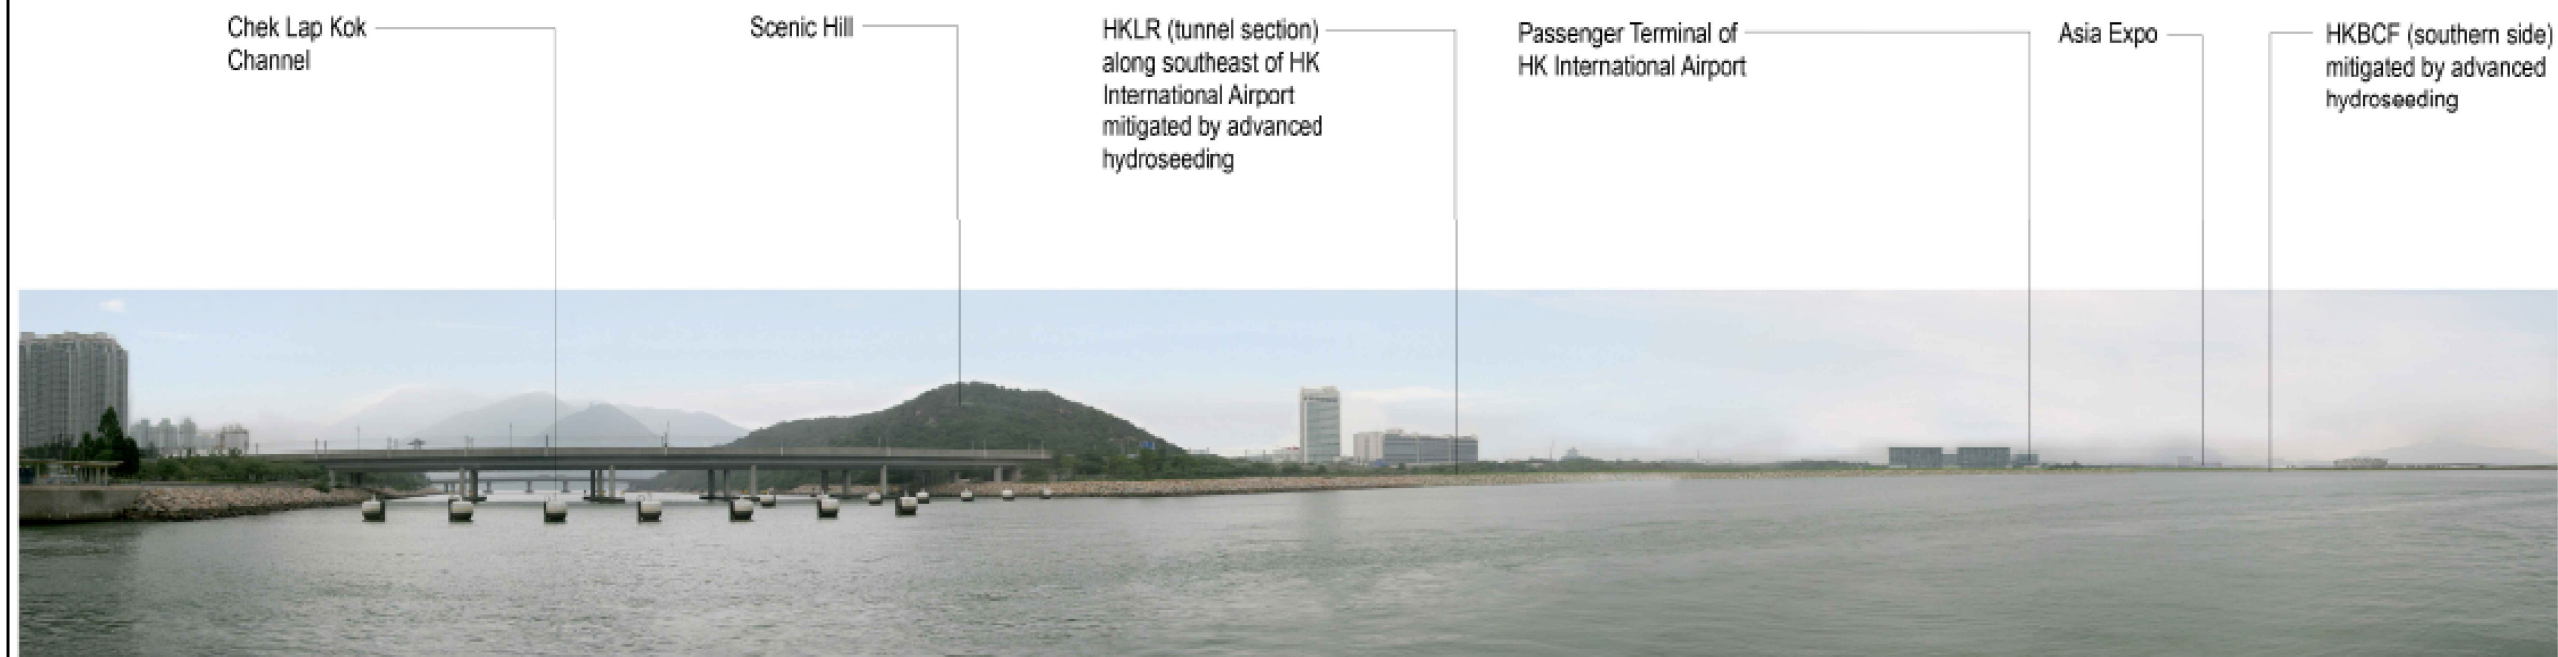

Development with Mitigation (Day 1 of Operation Phase)

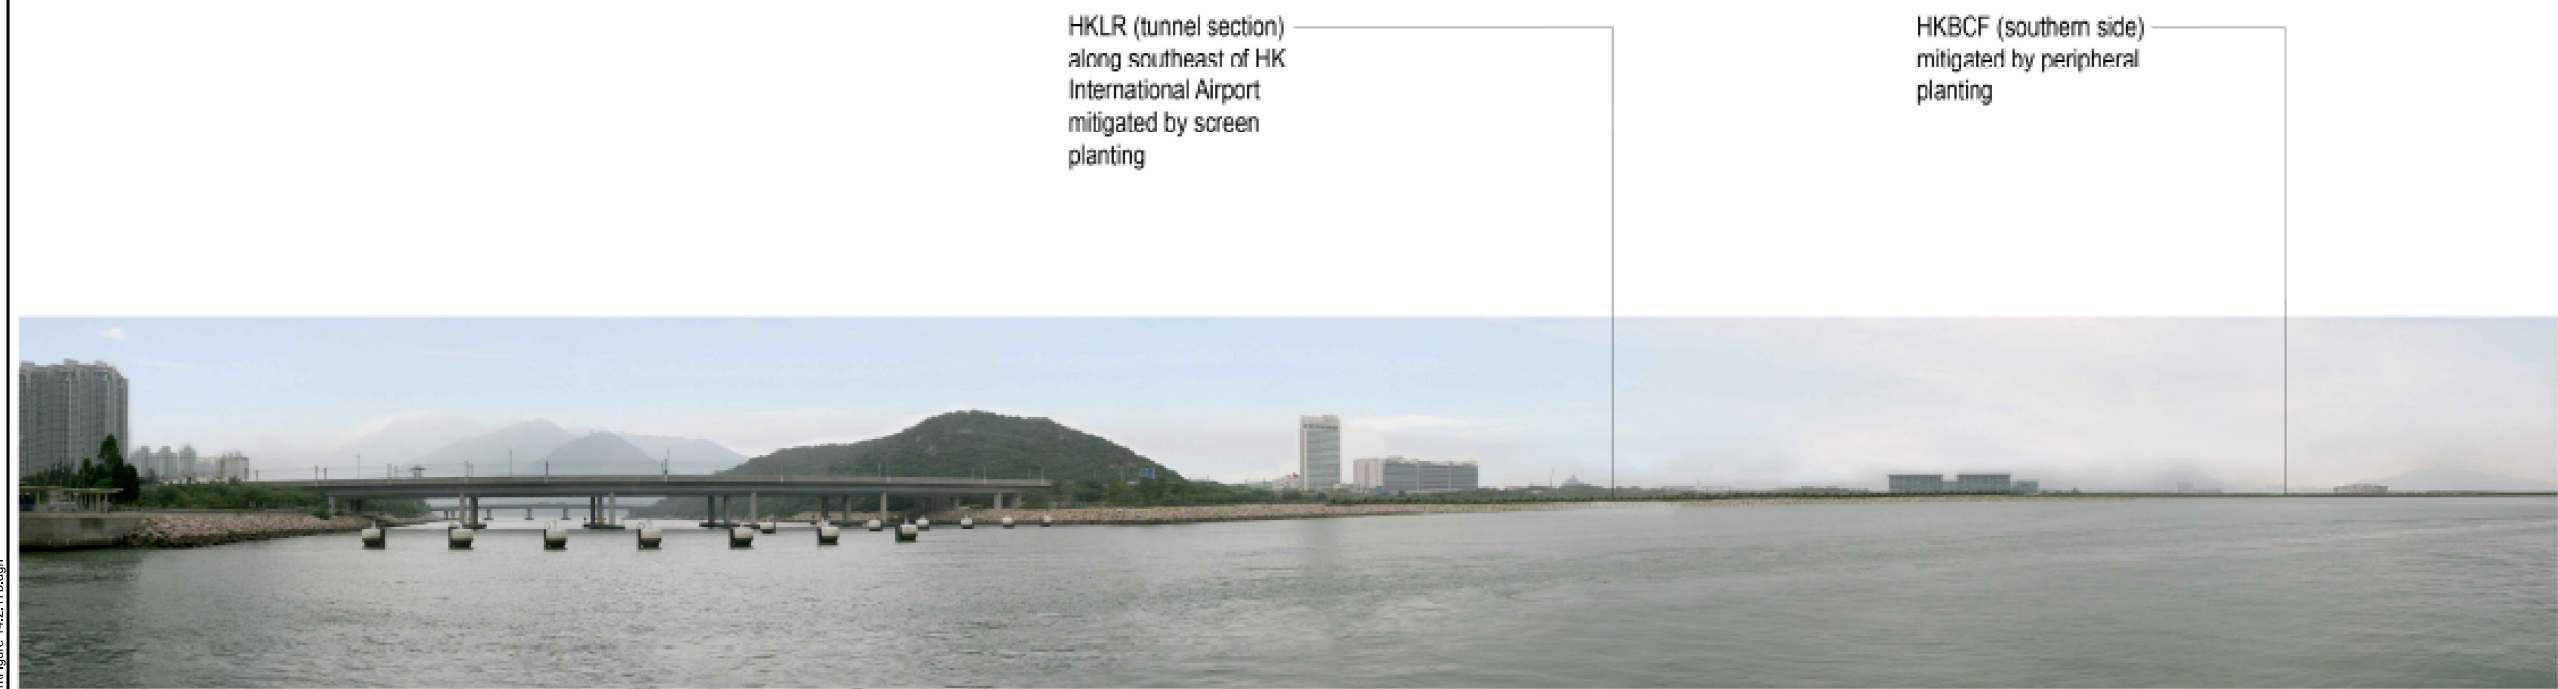

Development with Mitigation (Year 10 of Operation Phase)

A	FIRST ISSUE		TW	07/09/19	
Rev	Description		By	Date	
Supervising Officer					
ARUP 奧雅納工程顧問 Ove Arup & Partners Hong Kong Limited					
Contractor					
CSCEC 中國建築工程(香港)有限公司 CHINA STATE CONSTRUCTION ENGINEERING (HONG KONG) LTD.					
Contractor's Designer					
ATKINS 阿特金斯					
Contract No. and Title:					
Contract No. HY/2011/03 Hong Kong-Zhuhai-Macao Bridge Hong Kong Link Road - Section Between Scenic Hill and Hong Kong Boundary Crossing Facilities					
Drawing title					
PHOTOMONTAGE OF VSR17 - SHEET 2 OF 2					
Drawing no.				Rev.	
FIGURE 14.2.17b				A	
Drawn	Date	Checked	Approved		
KIT	07/09/2019	TW	TW		
Scale	N.T.S.		Status	-	

COPYRIGHT RESERVED



路政署

HIGHWAYS DEPARTMENT

港珠澳大橋香港工程管理局

Hong Kong - Zhuhai - Macao Bridge

Hong Kong Project Management Office



Existing Baseline Condition



Development without Mitigation (Construction Phase)

A	FIRST ISSUE	TW	07/09/19
Rev	Description	By	Date

Supervising Officer
ARUP 奧雅納工程顧問
Ove Arup & Partners Hong Kong Limited

Contractor
中國建築工程(香港)有限公司
CHINA STATE CONSTRUCTION ENGINEERING (HONG KONG) LTD.

Contractor's Designer
ATKINS 阿特金斯

Contract No. and Title:
Contract No. HY/2011/03
Hong Kong-Zhuhai-Macao Bridge
Hong Kong Link Road -
Section Between Scenic Hill and
Hong Kong Boundary Crossing Facilities

Drawing title
PHOTOMONTAGE OF VSR19
- SHEET 1 OF 2

Drawing no. FIGURE 14.2.19a		Rev. A	
Drawn KIT	Date 07/09/2019	Checked TW	Approved TW
Scale N.T.S.	Status -		

COPYRIGHT RESERVED

路政署
HIGHWAYS DEPARTMENT
港珠澳大橋香港工程管理局
Hong Kong - Zhuhai - Macao Bridge
Hong Kong Project Management Office



Development with Mitigation (Day 1 of Operation Phase)



Development with Mitigation (Year 10 of Operation Phase)

Rev	Description	By	Date
A	FIRST ISSUE	TW	07/09/19

Supervising Officer
ARUP 奧雅納工程顧問
Ove Arup & Partners Hong Kong Limited

Contractor
CSCEC 中國建築工程(香港)有限公司
CHINA STATE CONSTRUCTION ENGINEERING (HONG KONG) LTD.

Contractor's Designer
ATKINS 阿特金斯

Contract No. and Title:
Contract No. HY/2011/03
Hong Kong-Zhuhai-Macao Bridge
Hong Kong Link Road -
Section Between Scenic Hill and
Hong Kong Boundary Crossing Facilities

Drawing title
PHOTOMONTAGE OF VSR19
- SHEET 2 OF 2

Drawing no. FIGURE 14.2.19b		Rev. A	
Drawn KIT	Date 07/09/2019	Checked TW	Approved TW
Scale N.T.S.		Status -	

COPYRIGHT RESERVED

路政署
HIGHWAYS DEPARTMENT
港珠澳大橋香港工程管理局
Hong Kong - Zhuhai - Macao Bridge
Hong Kong Project Management Office

User name: SUSERNAMES Date: 2019/7 Time: 13:23:53
Filename: C:\Users\coh\Desktop\2019-09-05_LVP\dgn\Figure 14.2.20a.dgn



Existing Baseline Condition



Development without Mitigation (Construction Phase)

A	FIRST ISSUE		TW	07/09/19	
Rev	Description		By	Date	
Supervising Officer					
ARUP 奧雅納工程顧問 Ove Arup & Partners Hong Kong Limited					
Contractor					
CSCEC 中國建築工程(香港)有限公司 CHINA STATE CONSTRUCTION ENGINEERING (HONG KONG) LTD.					
Contractor's Designer					
ATKINS 阿特金斯					
Contract No. and Title:					
Contract No. HY/2011/03 Hong Kong-Zhuhai-Macao Bridge Hong Kong Link Road - Section Between Scenic Hill and Hong Kong Boundary Crossing Facilities					
Drawing title					
PHOTOMONTAGE OF VSR20 - SHEET 1 OF 2					
Drawing no.				Rev.	
FIGURE 14.2.20a				A	
Drawn	Date	Checked	Approved		
KIT	07/09/2019	TW	TW		
Scale	N.T.S.		Status	-	

COPYRIGHT RESERVED



User name: SUSERNAME\$ Date:5/7/2020 Time: 5:15:05
Filename: Z:\Drawings\214487\HY03\Draft\Janice So\20200507\14.2.20b\Figure 14.2.20b-REV-0.dgn




Development with Mitigation (Day 1 of Operation Phase)



Development with Mitigation (Year 10 of Operation Phase)



ENLARGED VIEW FOR EAST PORTAL OF SCENIC HILL TUNNEL

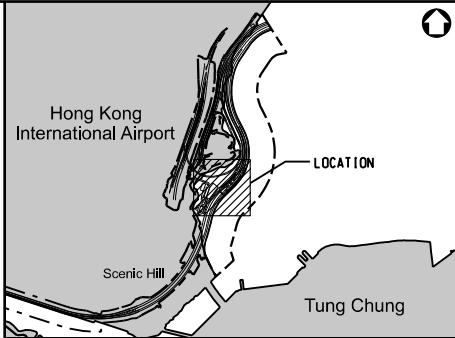

Key Plan

Rev	Description	By	Date
B	SECOND ISSUE	TW	02/05/20
A	FIRST ISSUE	TW	07/09/19

Supervising Officer
ARUP 奧雅納工程顧問
Ove Arup & Partners Hong Kong Limited

Contractor
中雷建築工程(香港)有限公司
CHINA STATE CONSTRUCTION ENGINEERING (HONG KONG) LTD.

Contractor's Designer
ATKINS 阿特金斯

Contract No. and Title:
Contract No. HY/2011/03
Hong Kong-Zhuhai-Macao Bridge
Hong Kong Link Road -
Section Between Scenic Hill and
Hong Kong Boundary Crossing Facilities

Drawing title
**PHOTOMONTAGE OF VSR20
- SHEET 2 OF 2**

Drawing no.	FIGURE 14.2.20b	Rev.	B
Drawn	KIT	Date	07/09/2019
Scale	N.T.S.	Checked	TW
Status	-	Approved	TW

COPYRIGHT RESERVED

路政署
HIGHWAYS DEPARTMENT
港珠澳大橋香港工程管理局
Hong Kong - Zhuhai - Macao Bridge
Hong Kong Project Management Office



Existing Baseline Condition



Development without Mitigation (Construction Phase)

A	FIRST ISSUE	TW	07/09/19	
Rev	Description	By	Date	
Supervising Officer				
ARUP 奧雅納工程顧問 Ove Arup & Partners Hong Kong Limited				
Contractor				
CSCEC 中國建築工程(香港)有限公司 CHINA STATE CONSTRUCTION ENGINEERING (HONG KONG) LTD.				
Contractor's Designer				
ATKINS 阿特金斯				
Contract No. and Title:				
Contract No. HY/2011/03 Hong Kong-Zhuhai-Macao Bridge Hong Kong Link Road - Section Between Scenic Hill and Hong Kong Boundary Crossing Facilities				
Drawing title				
PHOTOMONTAGE OF VSR23 - SHEET 1 OF 2				
Drawing no. FIGURE 14.2.23a				Rev. A
Drawn KIT	Date 07/09/2019	Checked TW	Approved TW	
Scale @ A1	N.T.S.	Status	-	

COPYRIGHT RESERVED



路政署

HIGHWAYS DEPARTMENT

港珠澳大橋香港工程管理局


Hong Kong - Zhuhai - Macao Bridge

Hong Kong Project Management Office

The configuration of the Ventilation Building has been made as compact as possible in order to achieve a more pleasant visual integration between Scenic Hill and the building mass. The optimized building height, the architectural articulation on the facades, choice of finishes and colours are intended to break down the building scale. A green roof and parapet planting are also introduced to the Ventilation Building to allow the building to be better integrated with its surroundings.





Development with Mitigation (Day 1 of Operation Phase)

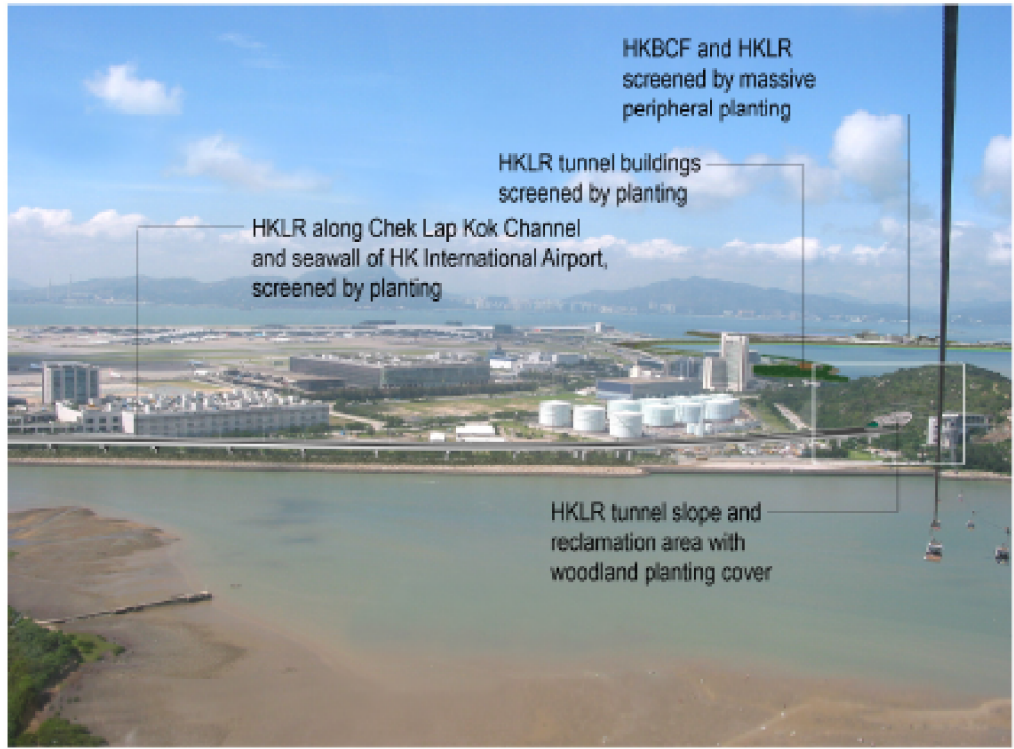

Development with Mitigation (Year 10 of Operation Phase)




ENLARGED VIEW FOR WEST PORTAL OF SCENIC HILL TUNNEL

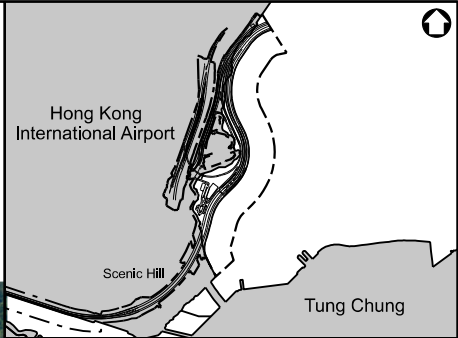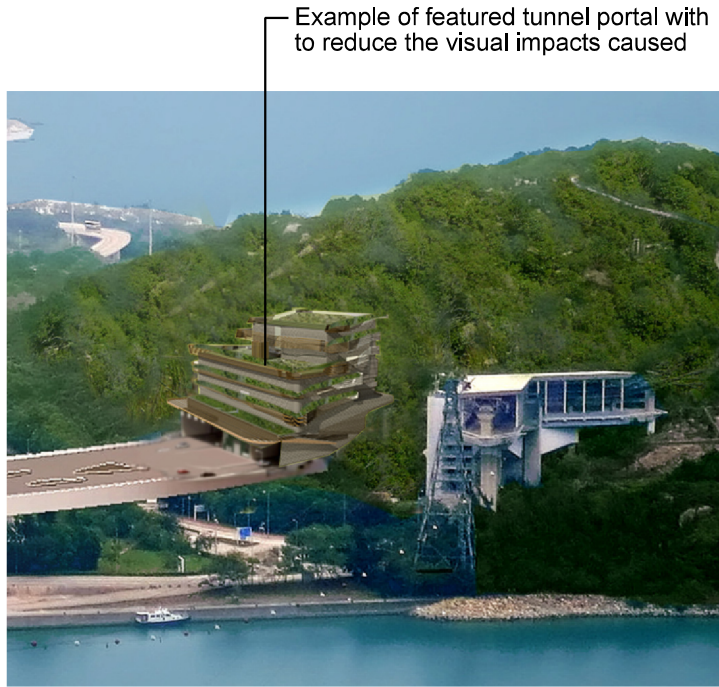

Key Plan

B	SECOND ISSUE		TW	02/05/20	
A	FIRST ISSUE		TW	07/09/19	
Rev	Description		By	Date	
Supervising Officer					
ARUP 奧雅納工程顧問 Ove Arup & Partners Hong Kong Limited					
Contractor					
中國建築工程(香港)有限公司 CHINA STATE CONSTRUCTION ENGINEERING (HONG KONG) LTD.					
Contractor's Designer					
ATKINS 阿特金斯					
Contract No. and Title:					
Contract No. HY/2011/03 Hong Kong-Zhuhai-Macao Bridge Hong Kong Link Road - Section Between Scenic Hill and Hong Kong Boundary Crossing Facilities					
Drawing title					
PHOTOMONTAGE OF VSR23 - SHEET 2 OF 2					
Drawing no.					
FIGURE 14.2.23b					
Rev.					
B					
Drawn	Date	Checked	Approved		
KIT	07/09/2019	TW	TW		
Scale	© A1	Status			
N.T.S.		-			



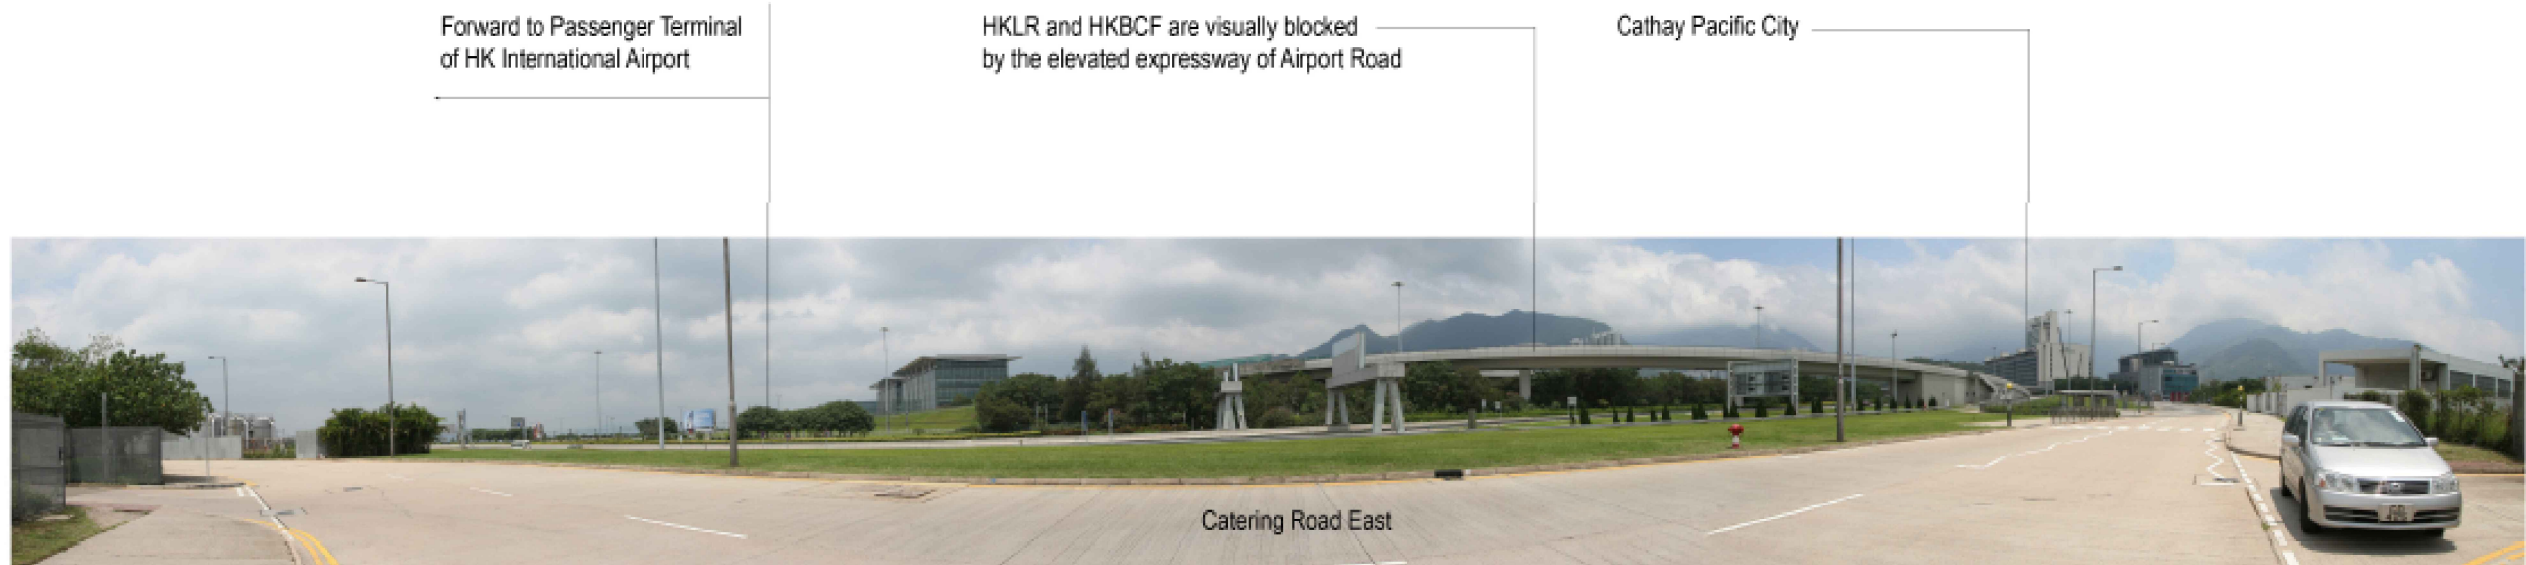

Existing Baseline Condition

Remarks:

As mentioned in Section 14.1.4.5 of the EIA report, only VSRs to which Link Road / BCF are visible will have photomontages showing views of the four stages. This VSR (VSR 24) to which Link Road / BCF are blocked would only have photomontage showing the baseline condition (Refer to Table 14-8 of the EIA Report).


A	FIRST ISSUE	TW	07/09/19
Rev	Description	By	Date
Supervising Officer			
ARUP 奧雅納工程顧問 Ove Arup & Partners Hong Kong Limited			
Contractor			
CSCEC 中國建築工程(香港)有限公司 CHINA STATE CONSTRUCTION ENGINEERING (HONG KONG) LTD.			
Contractor's Designer			
ATKINS 阿特金斯			
Contract No. and Title:			
Contract No. HY/2011/03 Hong Kong-Zhuhai-Macao Bridge Hong Kong Link Road - Section Between Scenic Hill and Hong Kong Boundary Crossing Facilities			
Drawing title			
PHOTOMONTAGE OF VSR24			
Drawing no. FIGURE 14.2.24			Rev. A
Drawn KIT	Date 07/09/2019	Checked TW	Approved TW
Scale @ A1	N.T.S.	Status	-

COPYRIGHT RESERVED



路政署
HIGHWAYS DEPARTMENT
港珠澳大橋香港工程管理局
Hong Kong - Zhuhai - Macao Bridge
Hong Kong Project Management Office

User name: SUSERNAMES Date: 2019/9/9 Time: 17:16:45
Filename: C:\Users\coh\Desktop\2019-09-05_LVP\dgn\Figure 14.2.26a.dgn

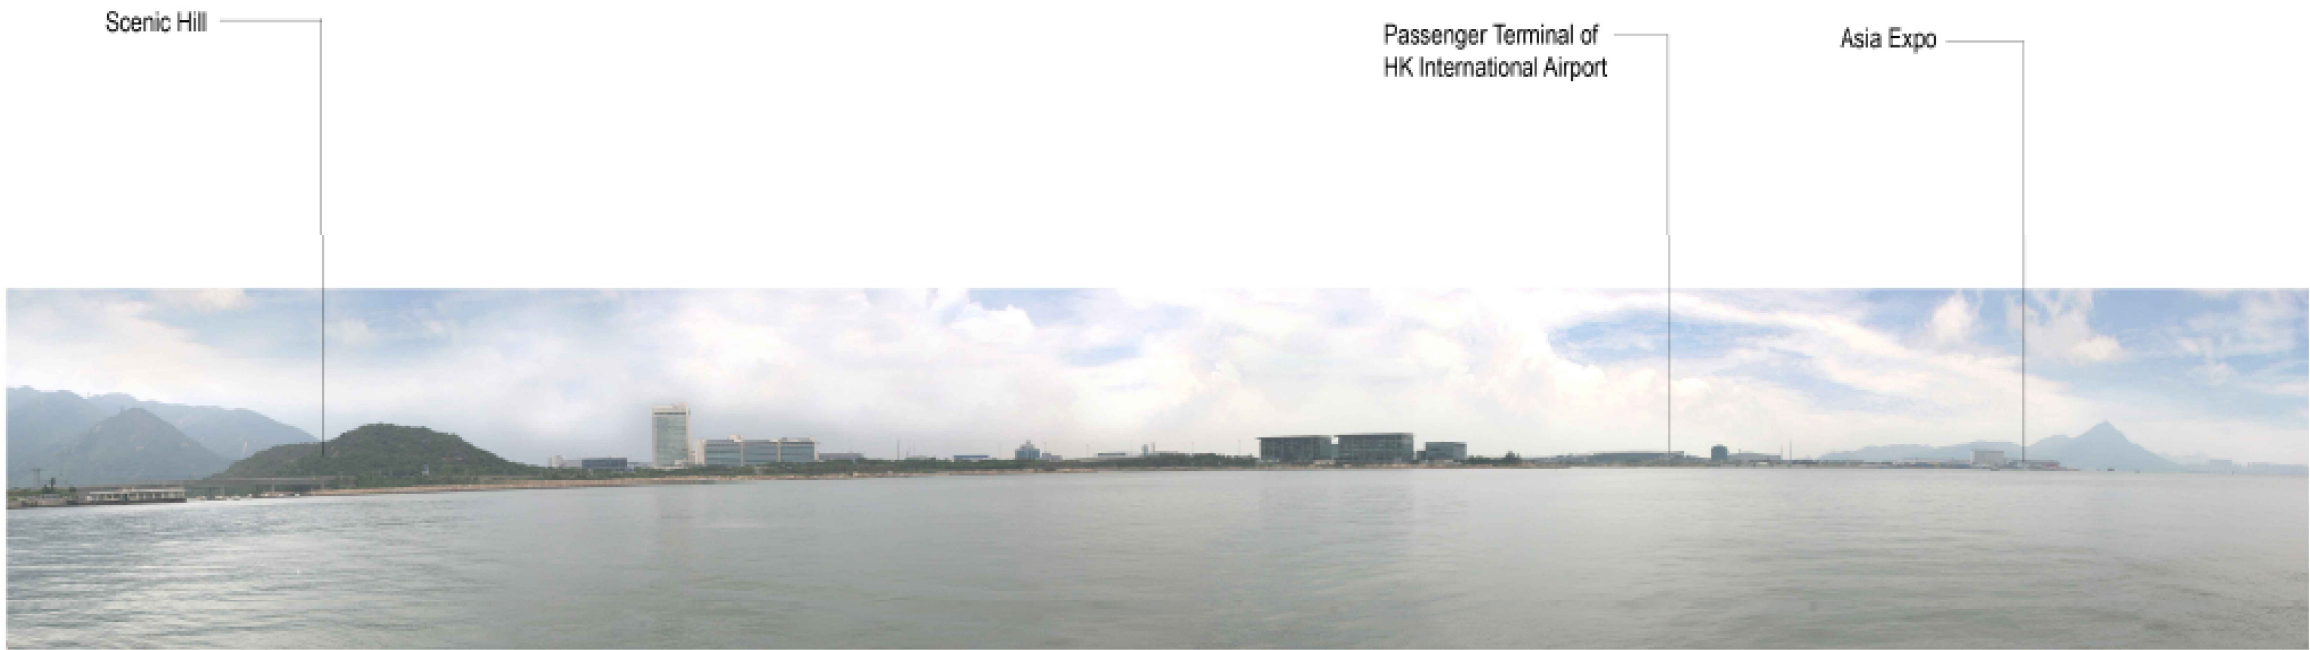

Existing Baseline Condition



Development without Mitigation (Construction Phase)


A	FIRST ISSUE	TW	07/09/19
Rev	Description	By	Date
Supervising Officer			
ARUP 奧雅納工程顧問 Ove Arup & Partners Hong Kong Limited			
Contractor			
CSCEC 中國建築工程(香港)有限公司 CHINA STATE CONSTRUCTION ENGINEERING (HONG KONG) LTD.			
Contractor's Designer			
ATKINS 阿特金斯			
Contract No. and Title:			
Contract No. HY/2011/03 Hong Kong-Zhuhai-Macao Bridge Hong Kong Link Road - Section Between Scenic Hill and Hong Kong Boundary Crossing Facilities			
Drawing title			
PHOTOMONTAGE OF VSR26 - SHEET 1 OF 2			
Drawing no. FIGURE 14.2.26a			Rev. A
Drawn KIT	Date 07/09/2019	Checked TW	Approved TW
Scale @ A1	N.T.S.	Status	-

COPYRIGHT RESERVED



路政署
HIGHWAYS DEPARTMENT
港珠澳大橋香港工程管理局
Hong Kong - Zhuhai - Macao Bridge
Hong Kong Project Management Office

User name: SUSERNAMES Date: 2019/9/9 Time: 17:18:23
Filename: C:\Users\coh\Desktop\2019-09-05_LVP\dgn\Figure 14.2.26b.dgn

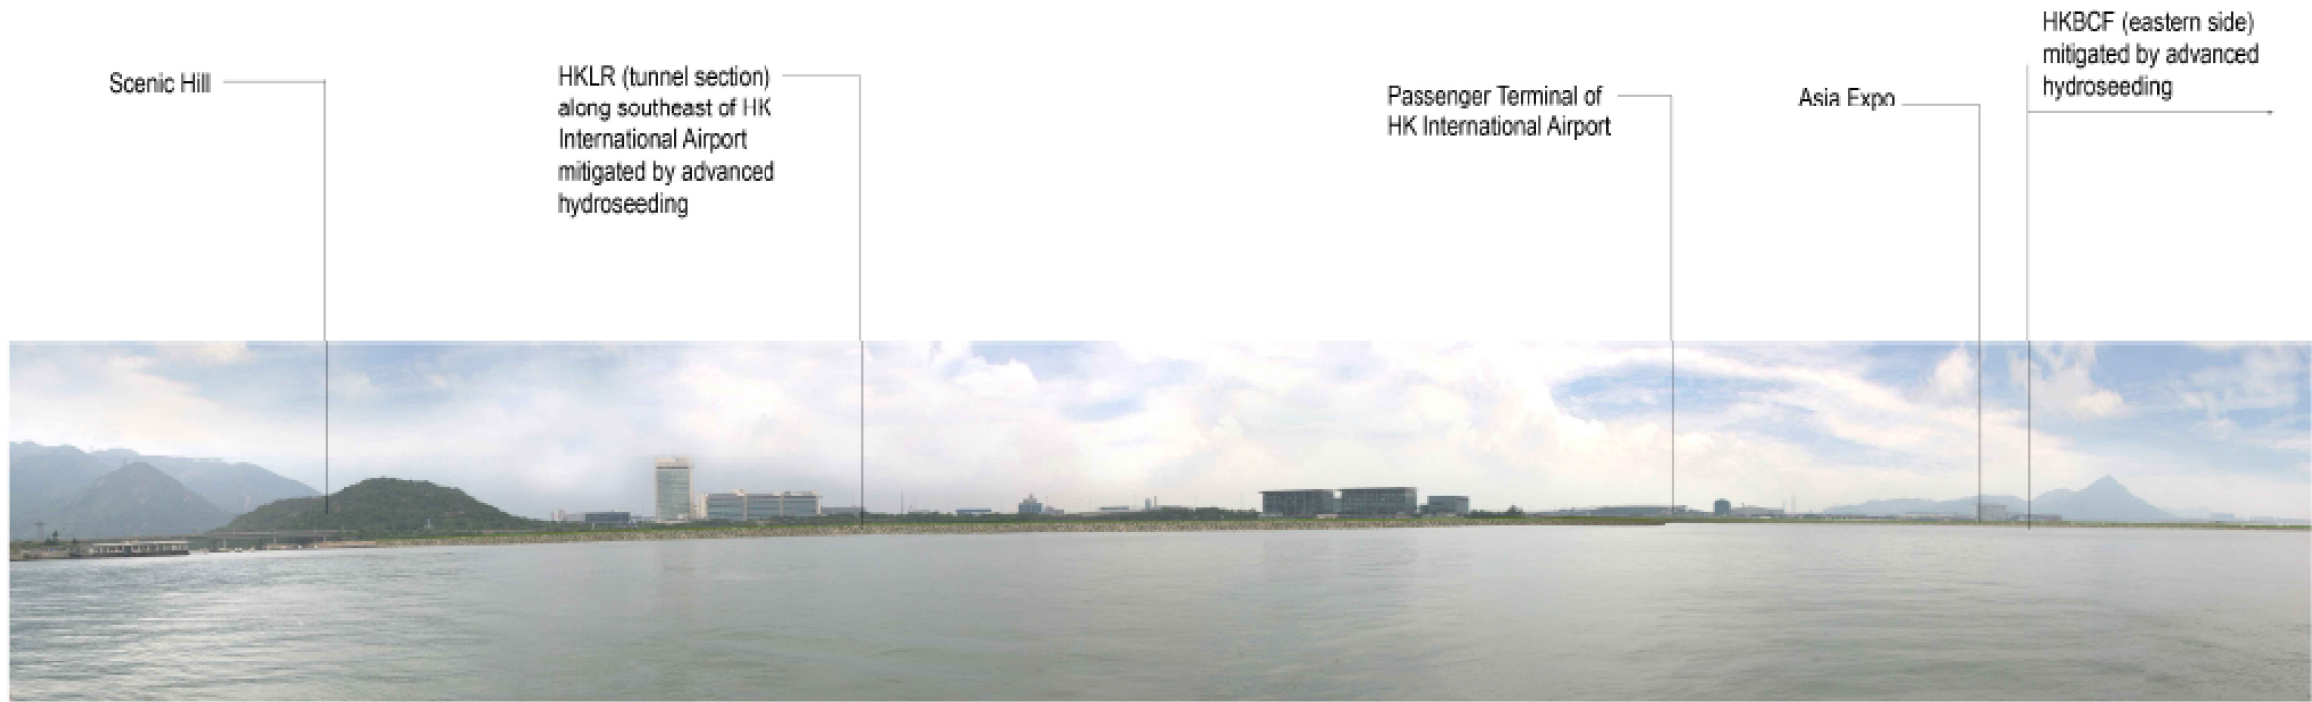

Development with Mitigation (Day 1 of Operation Phase)



Development with Mitigation (Year 10 of Operation Phase)

A	FIRST ISSUE	TW	07/09/19	
Rev	Description	By	Date	
Supervising Officer				
ARUP 奧雅納工程顧問 Ove Arup & Partners Hong Kong Limited				
Contractor				
CSCEC 中國建築工程(香港)有限公司 CHINA STATE CONSTRUCTION ENGINEERING (HONG KONG) LTD.				
Contractor's Designer				
ATKINS 阿特金斯				
Contract No. and Title:				
Contract No. HY/2011/03 Hong Kong-Zhuhai-Macao Bridge Hong Kong Link Road - Section Between Scenic Hill and Hong Kong Boundary Crossing Facilities				
Drawing title				
PHOTOMONTAGE OF VSR26 - SHEET 2 OF 2				
Drawing no. FIGURE 14.2.26b				Rev. A
Drawn KIT	Date 07/09/2019	Checked TW	Approved TW	
Scale @ A1	N.T.S.	Status	-	

COPYRIGHT RESERVED



路政署

HIGHWAYS DEPARTMENT

港珠澳大橋香港工程管理局

Hong Kong - Zhuhai - Macao Bridge

Hong Kong Project Management Office



Existing Baseline Condition

Remarks:
As mentioned in Section 14.1.4.5 of the EIA report, only VSRs to which Link Road / BCF are visible will have photomontages showing views of the four stages. This VSR (VSR 32) to which Link Road / BCF are blocked would only have photomontage showing the baseline condition (Refer to Table 14-8 of EIA Report).

A	FIRST ISSUE	TW	07/09/19
Rev	Description	By	Date
Supervising Officer			
ARUP 奧雅納工程顧問 Ove Arup & Partners Hong Kong Limited			
Contractor			
CSCEC 中國建築工程(香港)有限公司 CHINA STATE CONSTRUCTION ENGINEERING (HONG KONG) LTD.			
Contractor's Designer			
ATKINS 阿特金斯			
Contract No. and Title:			
Contract No. HY/2011/03 Hong Kong-Zhuhai-Macao Bridge Hong Kong Link Road - Section Between Scenic Hill and Hong Kong Boundary Crossing Facilities			
Drawing title			
PHOTOMONTAGE OF VSR32			
Drawing no.		Rev.	
FIGURE 14.2.32		A	
Drawn	Date	Checked	Approved
KIT	07/09/2019	TW	TW
Scale	Status		
N.T.S.	-		

COPYRIGHT RESERVED



路政署

HIGHWAYS DEPARTMENT

港珠澳大橋香港工程管理局

Hong Kong - Zhuhai - Macao Bridge

Hong Kong Project Management Office