
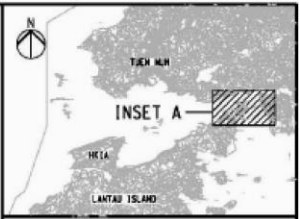


Water Monitoring Station

Monitoring Stations	Coordinates	
	Easting	Northing
IS5	811579	817106
IS(MF)6	812101	817873
IS7	812244	818777
IS8	814251	818412
IS(MF)9	813273	818850
IS10	812577	820670
SR3	810525	816456
SR4	814760	817867
SR5	811489	820455
SR10A	823741	823495
SR10B	823686	823213
CS2	805849	818780
CS(MF)5	817900	821129

Monitoring Stations	Easting	Northing
IS10(N)	812942	820881
SR4(N)	814705	817859
SR5(N)	812569	821475
SR10B(N)	823683	823187

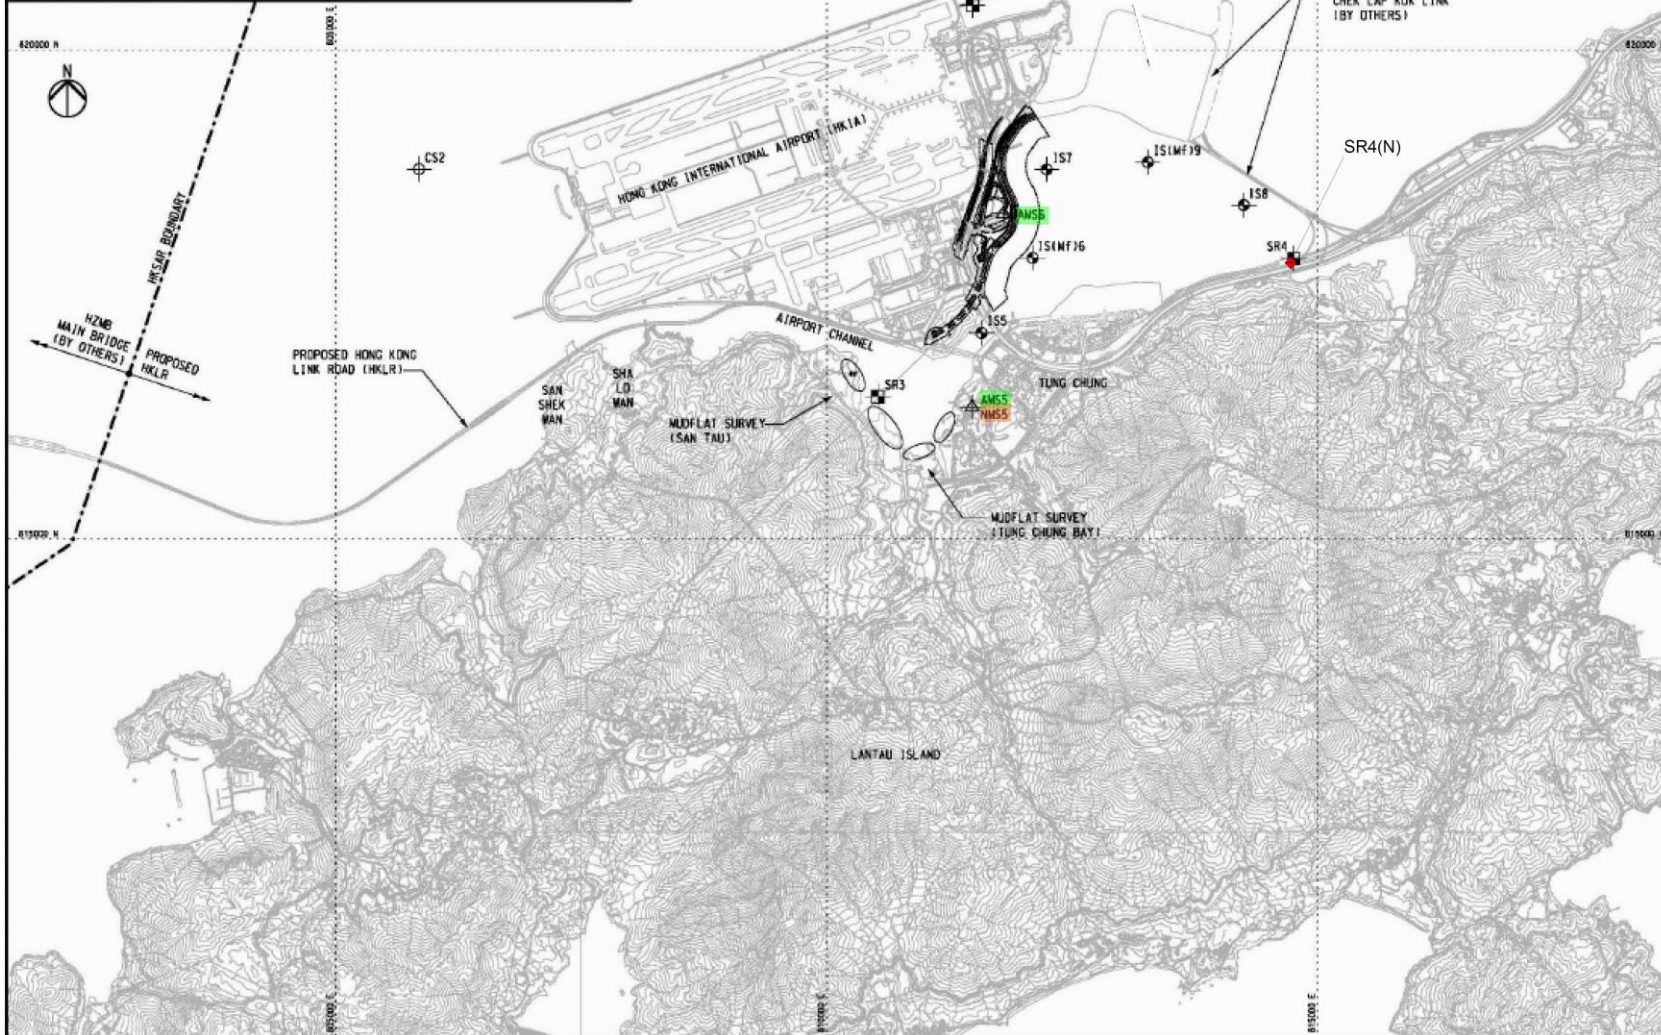

KEY PLAN

NOTES

1. EXACT LOCATIONS OF MONITORING STATIONS ARE TO BE DETERMINED ON SITE. THE CONTRACTOR AND ENVIRONMENTAL TEAM (ET) SHALL AGREE WITH THE INDEPENDENT ENVIRONMENTAL CHECKER (IEC) AND ENVIRONMENTAL PROJECT OFFICER (EMPO) AND APPROVED BY THE SUPERVISING OFFICER FOR THE PROPOSED LOCATION OF THE MONITORING STATIONS.
2. THE LOCATION AND EXTENT OF MUDFLAT SURVEY SHOWN ON THIS DRAWING ARE APPROXIMATE ONLY. THE CONTRACTOR AND ET SHALL DETERMINE AND AGREE WITH THE IEC, EMPO AND SUPERVISING OFFICER THE DETAILS OF THE MUDFLAT SURVEY IN ACCORDANCE WITH THE REQUIREMENTS STIPULATED IN THE EIA REPORTS AND EMMA MANUALS.
3. THE CONTRACTOR SHALL COMPLY WITH THE REQUIREMENTS STIPULATED IN THE EMMA MANUALS TO CONDUCT THE ENVIRONMENTAL MONITORING AND AUDIT WORKS.

LEGEND

- BOUNDARY OF CONTRACT HYDROLOG
- IS IMPACT STATIONS (WATER QUALITY)
- CS CONTROL/FIELD STATIONS (WATER QUALITY)
- SR SENSITIVE RECEIVERS STATIONS (WATER QUALITY)
- ST STATION FOR SENSITIVITY TEST RESULT (WATER QUALITY)
- AMS MONITORING STATIONS (AIR QUALITY)
- NMS MONITORING STATIONS (NOISE)
- MUDFLAT ECOLOGICAL SAMPLING LOCATION

Rev	Description	By	Date
A	TENDER ADDENDUM ISSUE	AW	11/11

Consultant
ARUP 奧雅納工程顧問
 One Aup & Partners Hong Kong Limited

Contract No. and Title
 Contract No. HY/2011/03
 Hong Kong-Zhuhai-Macao Bridge
 Hong Kong Link Road -
 Section Between Scenic Hill and
 Hong Kong Boundary Crossing Facilities

ENVIRONMENTAL MONITORING STATIONS

Drawn	11/11	Checked	AW	Approved	SA
Scale	As shown		Scale		

Copyright Reserved
HIGHWAYS DEPARTMENT
 香港公路局
 Hong Kong - Zhuhai - Macao Bridge
 Hong Kong Project Management Office