


Plot File: L:\UJ3\_2012\11\16\_PATL\_P:\p\p\020249\DRAWING\CONTRACT\11000\1\_1053.dgn  
 Project Management Initials: Designer: PLCK Checked: SLYY Approved: CWN  
 ISO A1 594mm x 841mm  
 C:\AECOM

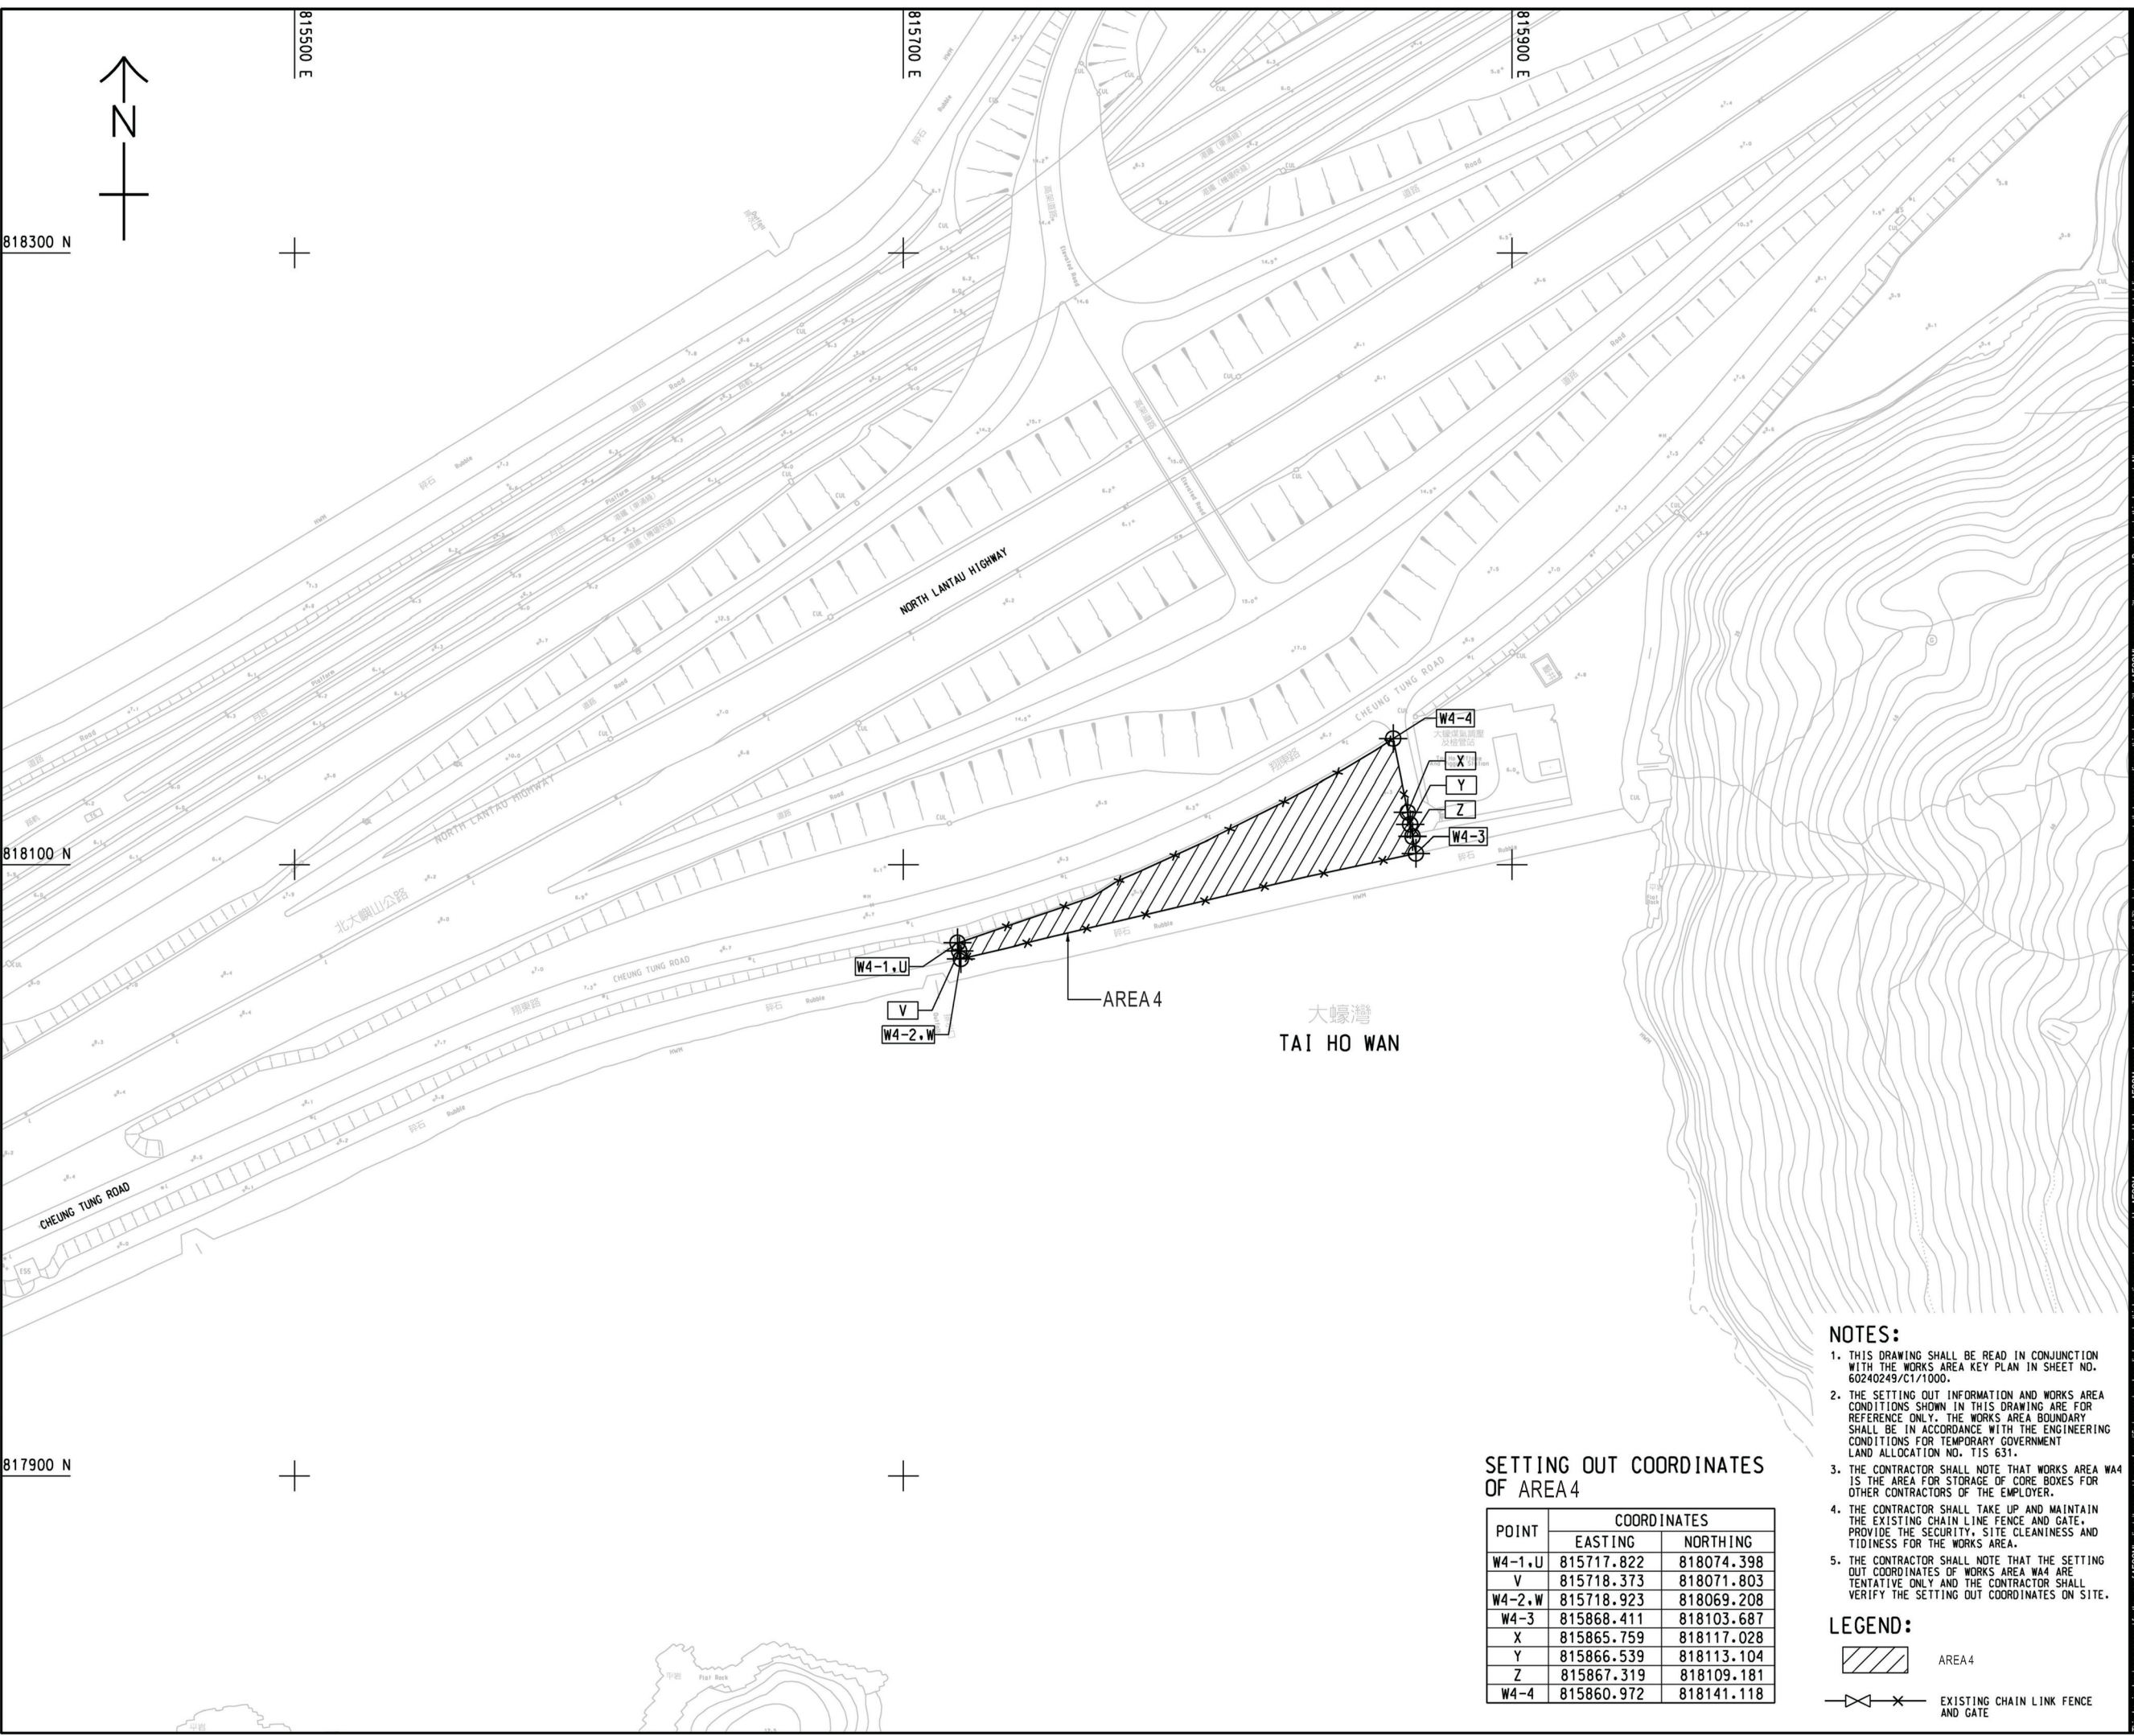

**SETTING OUT COORDINATES OF AREA 4**

POINT	COORDINATES	
	EASTING	NORTHING
W4-1, U	815717.822	818074.398
V	815718.373	818071.803
W4-2, W	815718.923	818069.208
W4-3	815868.411	818103.687
X	815865.759	818117.028
Y	815866.539	818113.104
Z	815867.319	818109.181
W4-4	815860.972	818141.118

**NOTES:**

- THIS DRAWING SHALL BE READ IN CONJUNCTION WITH THE WORKS AREA KEY PLAN IN SHEET NO. 60240249/C1/1000.
- THE SETTING OUT INFORMATION AND WORKS AREA CONDITIONS SHOWN IN THIS DRAWING ARE FOR REFERENCE ONLY. THE WORKS AREA BOUNDARY SHALL BE IN ACCORDANCE WITH THE ENGINEERING CONDITIONS FOR TEMPORARY GOVERNMENT LAND ALLOCATION NO. T1S 631.
- THE CONTRACTOR SHALL NOTE THAT WORKS AREA W4 IS THE AREA FOR STORAGE OF CORE BOXES FOR OTHER CONTRACTORS OF THE EMPLOYER.
- THE CONTRACTOR SHALL TAKE UP AND MAINTAIN THE EXISTING CHAIN LINK FENCE AND GATE, PROVIDE THE SECURITY, SITE CLEANLINESS AND TIDINESS FOR THE WORKS AREA.
- THE CONTRACTOR SHALL NOTE THAT THE SETTING OUT COORDINATES OF WORKS AREA W4 ARE TENTATIVE ONLY AND THE CONTRACTOR SHALL VERIFY THE SETTING OUT COORDINATES ON SITE.

**LEGEND:**

- AREA 4
- EXISTING CHAIN LINK FENCE AND GATE



**PROJECT**  
 TUEN MUN - CHEK LAP KOK LINK

**CONTRACT TITLE**  
 TUEN MUN - CHEK LAP KOK LINK - SOUTHERN CONNECTION VIADUCT SECTION

**CLIENT**  
 路政署  
 HIGHWAYS DEPARTMENT  
 港珠澳大橋香港工程管理處  
 Hong Kong - Zhuhai - Macao Bridge  
 Hong Kong Project Management Office

**CONSULTANT**  
 工程顧問公司  
 AECOM Asia Company Ltd.  
 www.aecom.com

**SUB-CONSULTANTS**  
 分判工程顧問公司

Fig 1.12


**ISSUE/REVISION**

I/R	DATE	DESCRIPTION	CHK.
-	NOV. 12	TENDER ADDENDUM NO. 1	CWY, CWN

**STATUS**  
 階段

**SCALE**      **DIMENSION UNIT**  
 比例      尺寸單位  
 A1 1 : 1000      METRES

**KEY PLAN**  
 索引圖

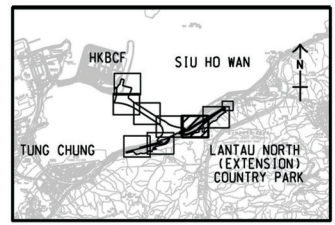

**PROJECT NO.**      **CONTRACT NO.**  
 項目編號      合約編號  
 60240249      HY/2012/07

**SHEET TITLE**  
 圖紙名稱  
 LOCATION OF AREA 4

**SHEET NUMBER**  
 圖紙編號  
 60240249/C1/1053

This drawing has been prepared for the use of AECOM's client. It may not be used, modified, reproduced or relied upon by any party without AECOM's express written consent. Do not scale this document. All measurements must be obtained from the stated dimensions.