


Plot File by: LIUJ3 2012/11/15
 PATH: P:\Projects\60240249\DRAWING\CONTRACT\11000\C1_1000.dgn
 Project Management Initials: Designer: SLYY Checked: PLCK Approved: CWN ISO A1 594mm x 841mm

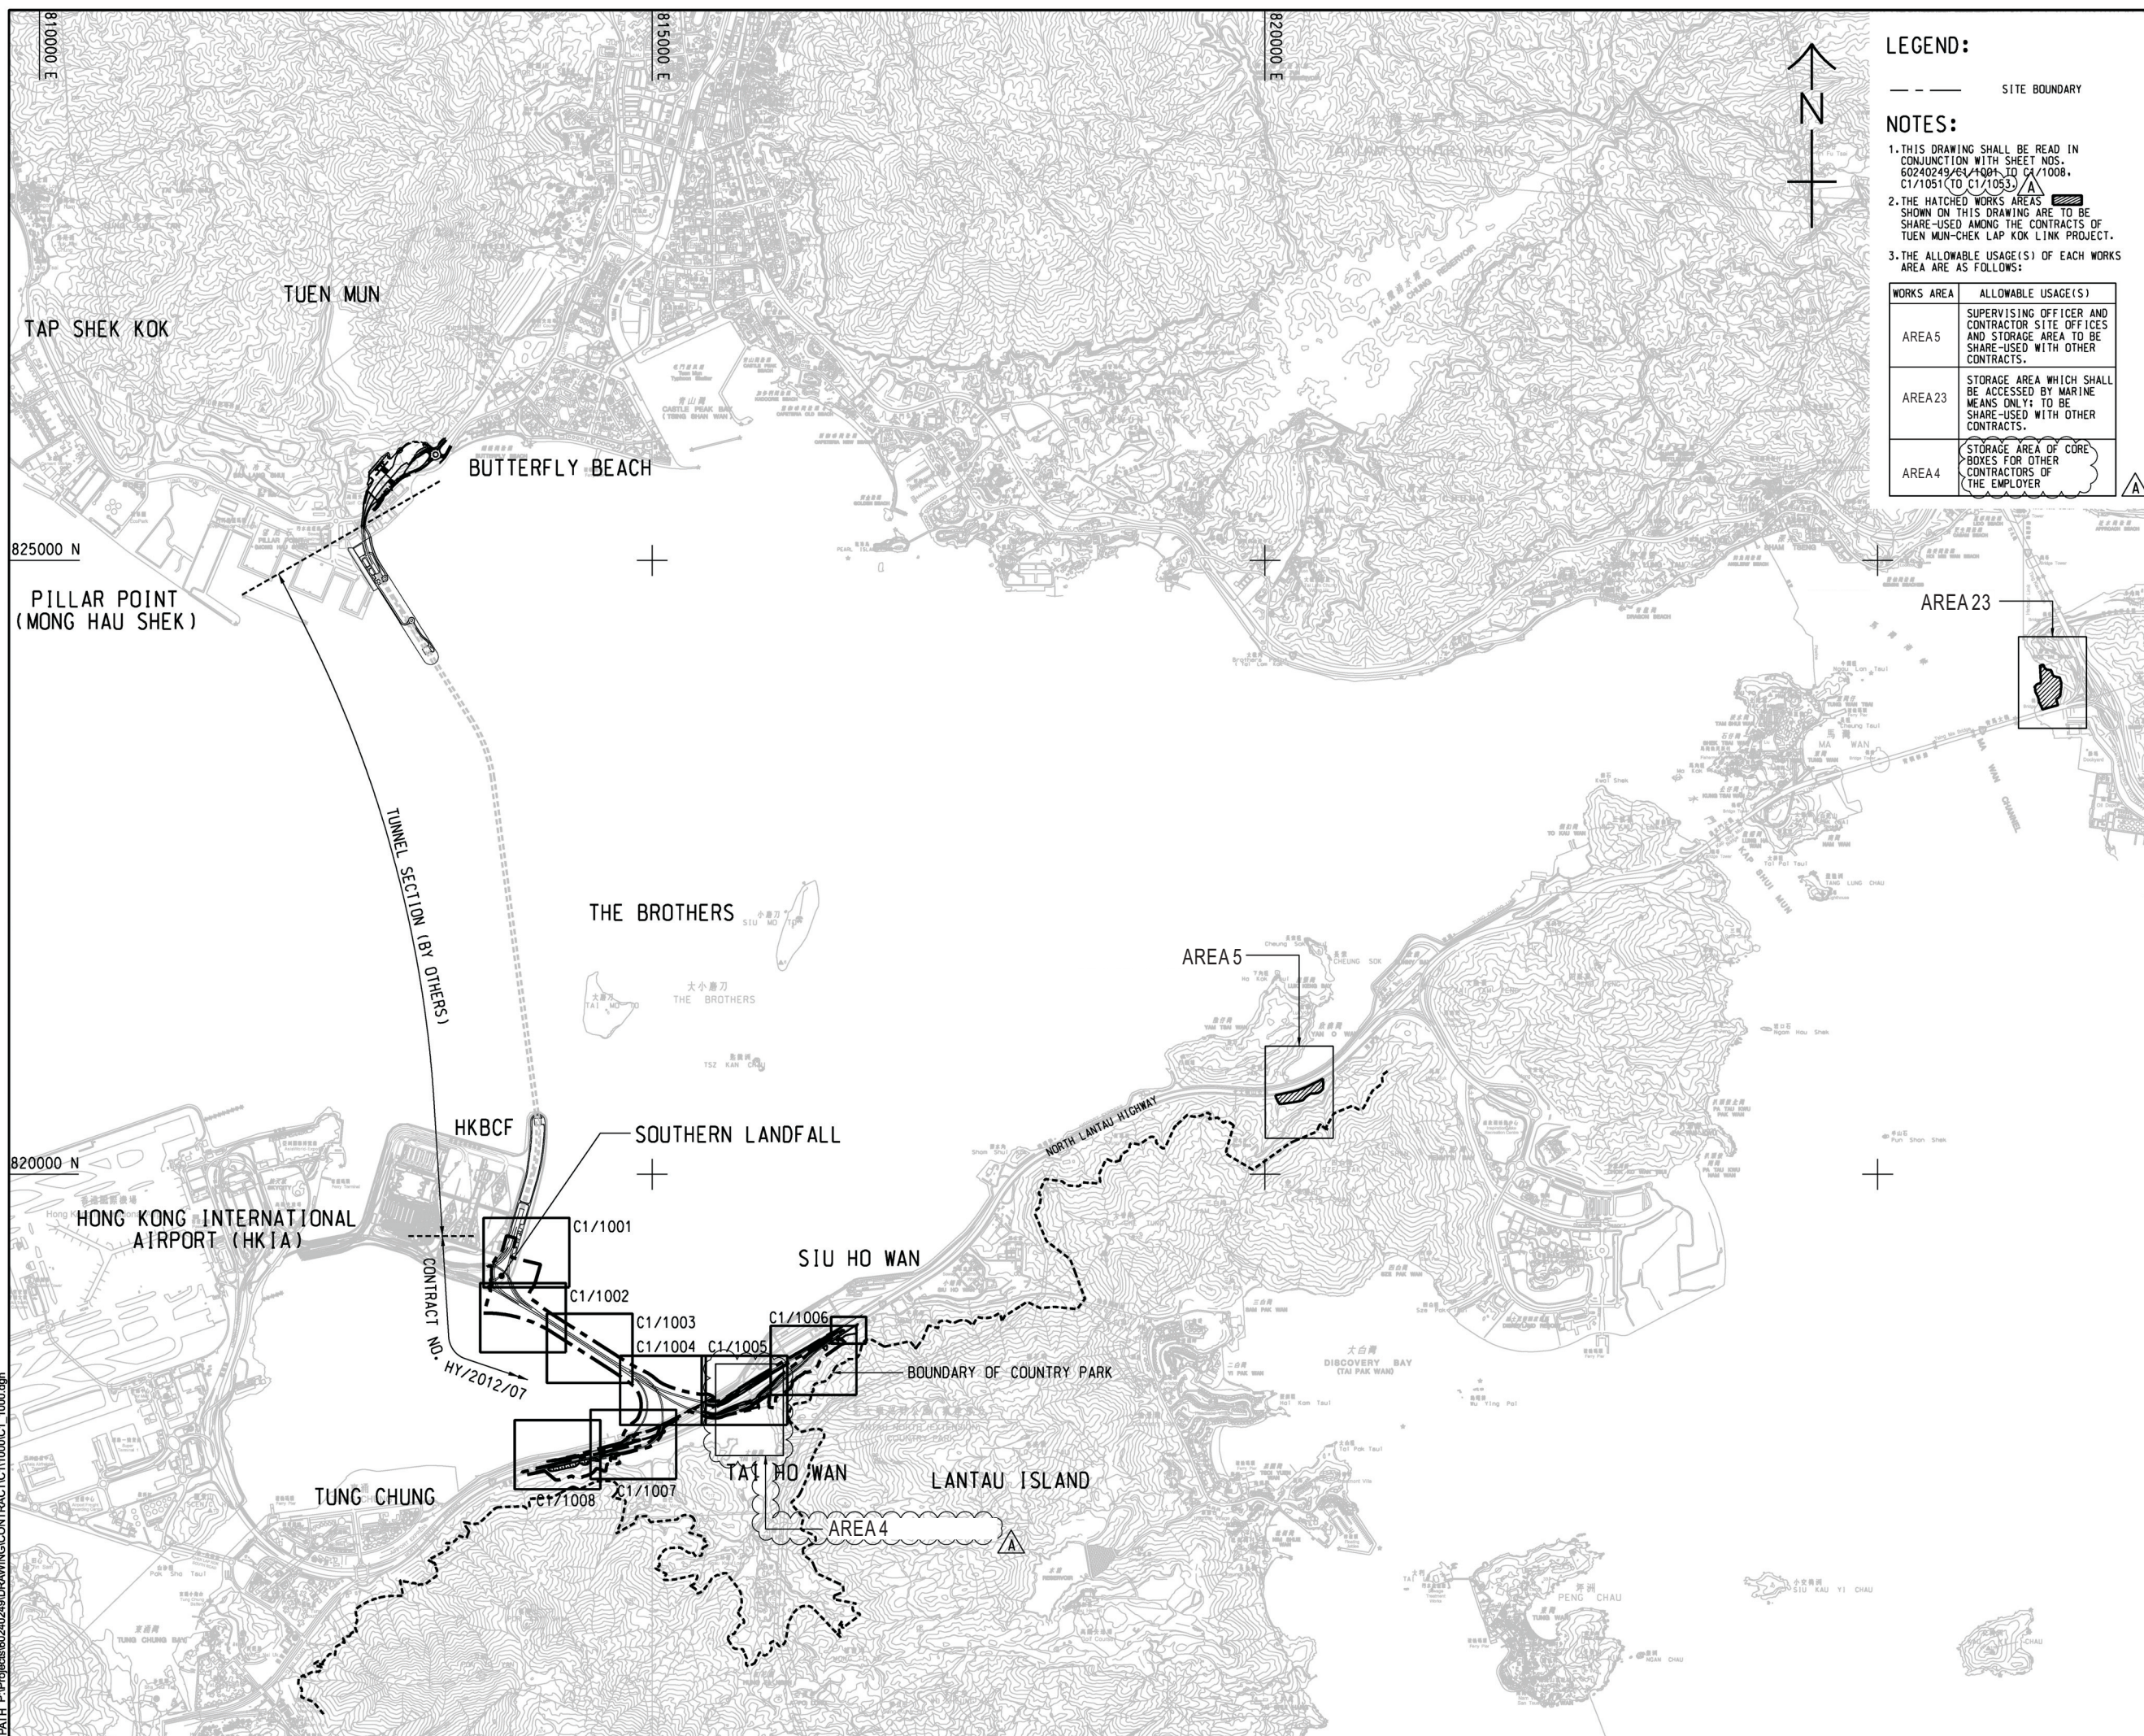

LEGEND:

--- SITE BOUNDARY

NOTES:

1. THIS DRAWING SHALL BE READ IN CONJUNCTION WITH SHEET NOS. 60240249/61/1001 TO C1/1008, C1/1051 (TO C1/1053).
2. THE HATCHED WORKS AREAS SHOWN ON THIS DRAWING ARE TO BE SHARE-USED AMONG THE CONTRACTS OF TUEN MUN-CHEK LAP KOK LINK PROJECT.
3. THE ALLOWABLE USAGE(S) OF EACH WORKS AREA ARE AS FOLLOWS:

WORKS AREA	ALLOWABLE USAGE(S)
AREA 5	SUPERVISING OFFICER AND CONTRACTOR SITE OFFICES AND STORAGE AREA TO BE SHARE-USED WITH OTHER CONTRACTS.
AREA 23	STORAGE AREA WHICH SHALL BE ACCESSED BY MARINE MEANS ONLY; TO BE SHARE-USED WITH OTHER CONTRACTS.
AREA 4	STORAGE AREA OF CORE BOXES FOR OTHER CONTRACTORS OF THE EMPLOYER



PROJECT
 項目
TUEN MUN - CHEK LAP KOK LINK

CONTRACT TITLE
 TUEN MUN - CHEK LAP KOK LINK - SOUTHERN CONNECTION VIADUCT SECTION

CLIENT
 業主
HIGHWAYS DEPARTMENT
 港珠澳大橋香港工程管理局
 Hong Kong - Zhuhai - Macao Bridge
 Hong Kong Project Management Office

CONSULTANT
 工程顧問公司
 AECOM Asia Company Ltd.
 www.aecom.com

SUB-CONSULTANTS
 分判工程顧問公司

Fig.1.2

ISSUE/REVISION

I/R	DATE	DESCRIPTION	CHK.
A	NOV. 12	TENDER ADDENDUM NO.1	CWY
-	OCT. 12	TENDER DRAWING	CWN

STATUS
 階段

SCALE **DIMENSION UNIT**
 比例 尺寸單位
 A1 1:25000 METRES

KEY PLAN
 索引圖

PROJECT NO. **CONTRACT NO.**
 項目編號 合約編號
 60240249 HY/2012/07

SHEET TITLE
 圖紙名稱
 LOCATION PLAN AND KEY PLAN

SHEET NUMBER
 圖紙編號
 60240249/C1/1000A

This drawing has been prepared for the use of AECOM's client. It may not be used, modified, reproduced or relied upon by third parties, except as agreed by AECOM or as required by law. AECOM accepts no responsibility, and denies any liability whatsoever, to any party for uses or relies on this drawing without AECOM's express written consent. Do not scale this document. All measurements must be obtained from the stated dimensions.