


DO NOT SCALE DRAWING. CHECK ALL DIMENSIONS ON SITE.

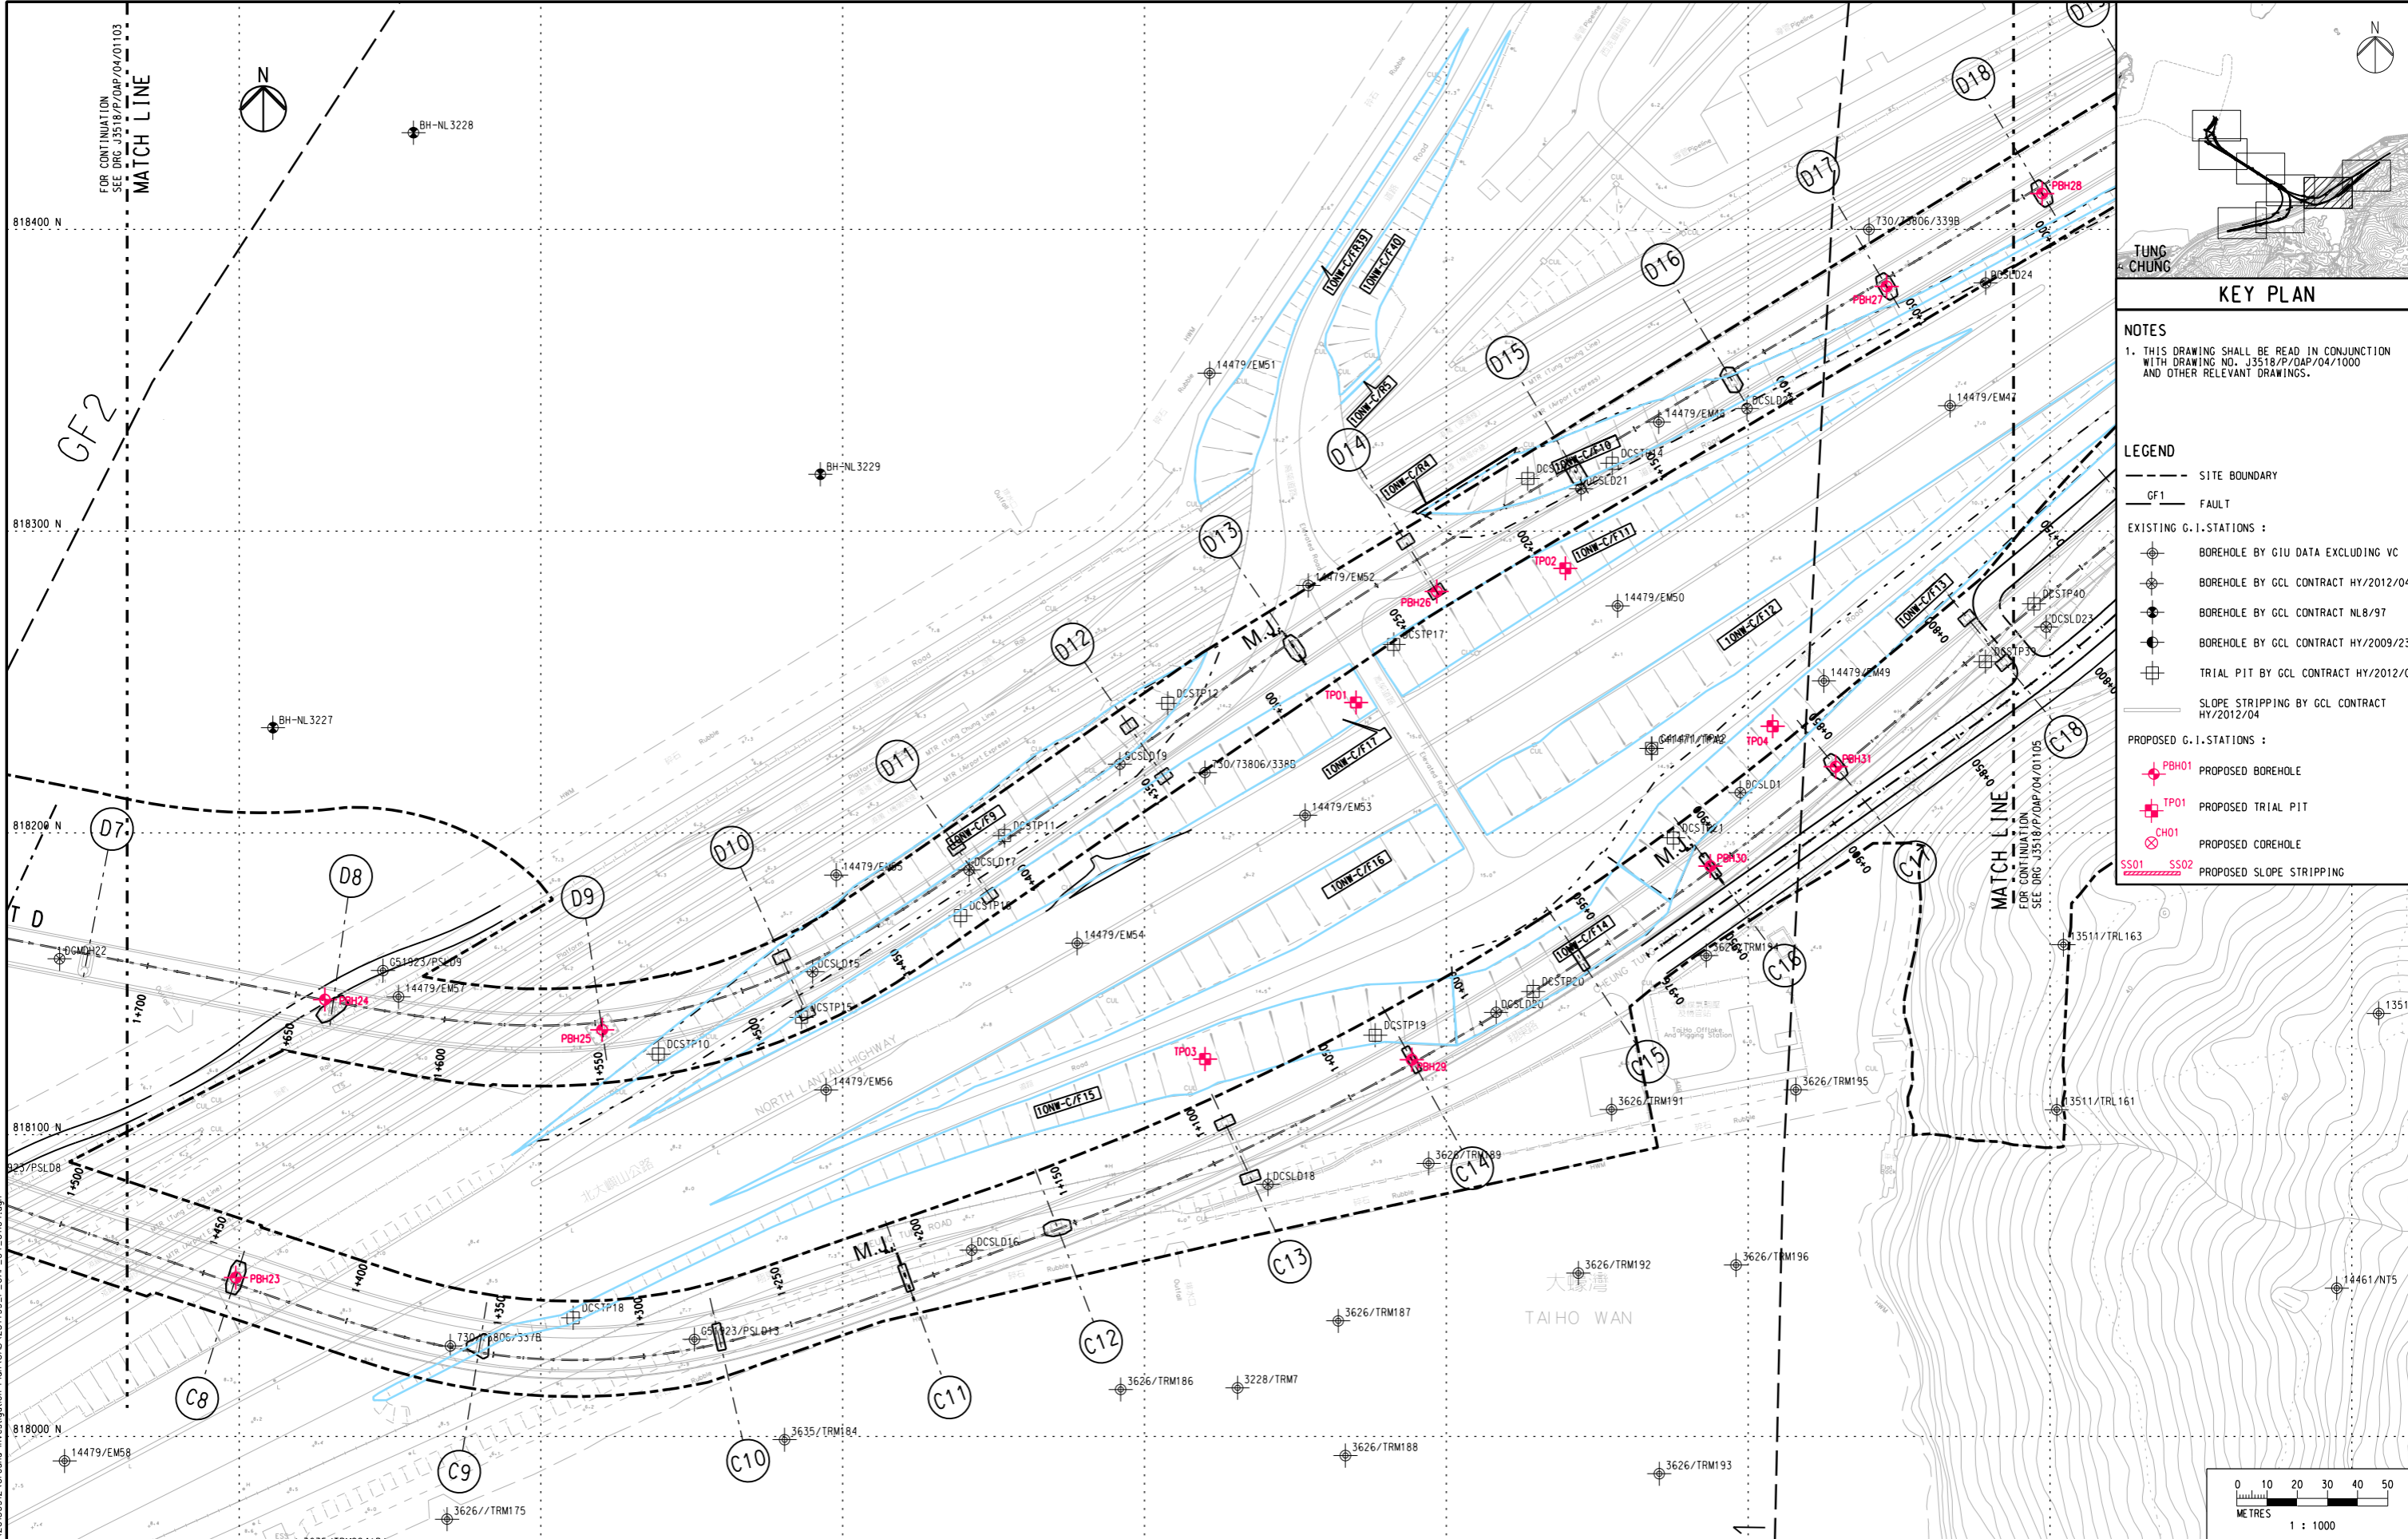


KEY PLAN

NOTES

- THIS DRAWING SHALL BE READ IN CONJUNCTION WITH DRAWING NO. J3518/P/OAP/04/1000 AND OTHER RELEVANT DRAWINGS.

LEGEND

--- SITE BOUNDARY
 GF1 FAULT
 EXISTING G.I. STATIONS:
 ● BOREHOLE BY GIU DATA EXCLUDING VC
 ● BOREHOLE BY GCL CONTRACT HY/2012/04
 ● BOREHOLE BY GCL CONTRACT NL8/97
 ● BOREHOLE BY GCL CONTRACT HY/2009/23
 ⊠ TRIAL PIT BY GCL CONTRACT HY/2012/04
 --- SLOPE STRIPPING BY GCL CONTRACT HY/2012/04
 PROPOSED G.I. STATIONS:
 ● PBH01 PROPOSED BOREHOLE
 ⊠ TP01 PROPOSED TRIAL PIT
 ⊗ CH01 PROPOSED COREHOLE
 --- SS01 SS02 PROPOSED SLOPE STRIPPING

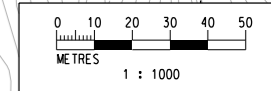

Printed by : 12/9/2013
 Filename : J:\231499\RECORD\20130912 Ground Investigation Plan\CAOV\231499_P_OAP_04_01104.dgn

Rev	Description	By	Date	Rev	Description	By	Date	Drawn	Date
A	SUBMISSION	RC	07/13					RL	07/13
B	SUBMISSION	RC	07/13					Checked	Approved
C	SUBMISSION	RC	09/13					DS	DOP
								Scale	
								1:1000 @ A1 / 1:2000 @ A3	

Client

Project Title

Contract No. HY/2012/07
 Tuen Mun - Chek Lap Kok Link
 Southern Connection Viaduct Section

Supervising Officer

Contractor

Originator

Drawing title

PROPOSED GROUND INVESTIGATION PLAN (5)

Fig 1.8

Drawing no. J3518/P/OAP/04/01104

Rev. C