

**Preliminary Layout of Temporary
Staging for TM-CLKL Southern
Connection Viaduct Section**



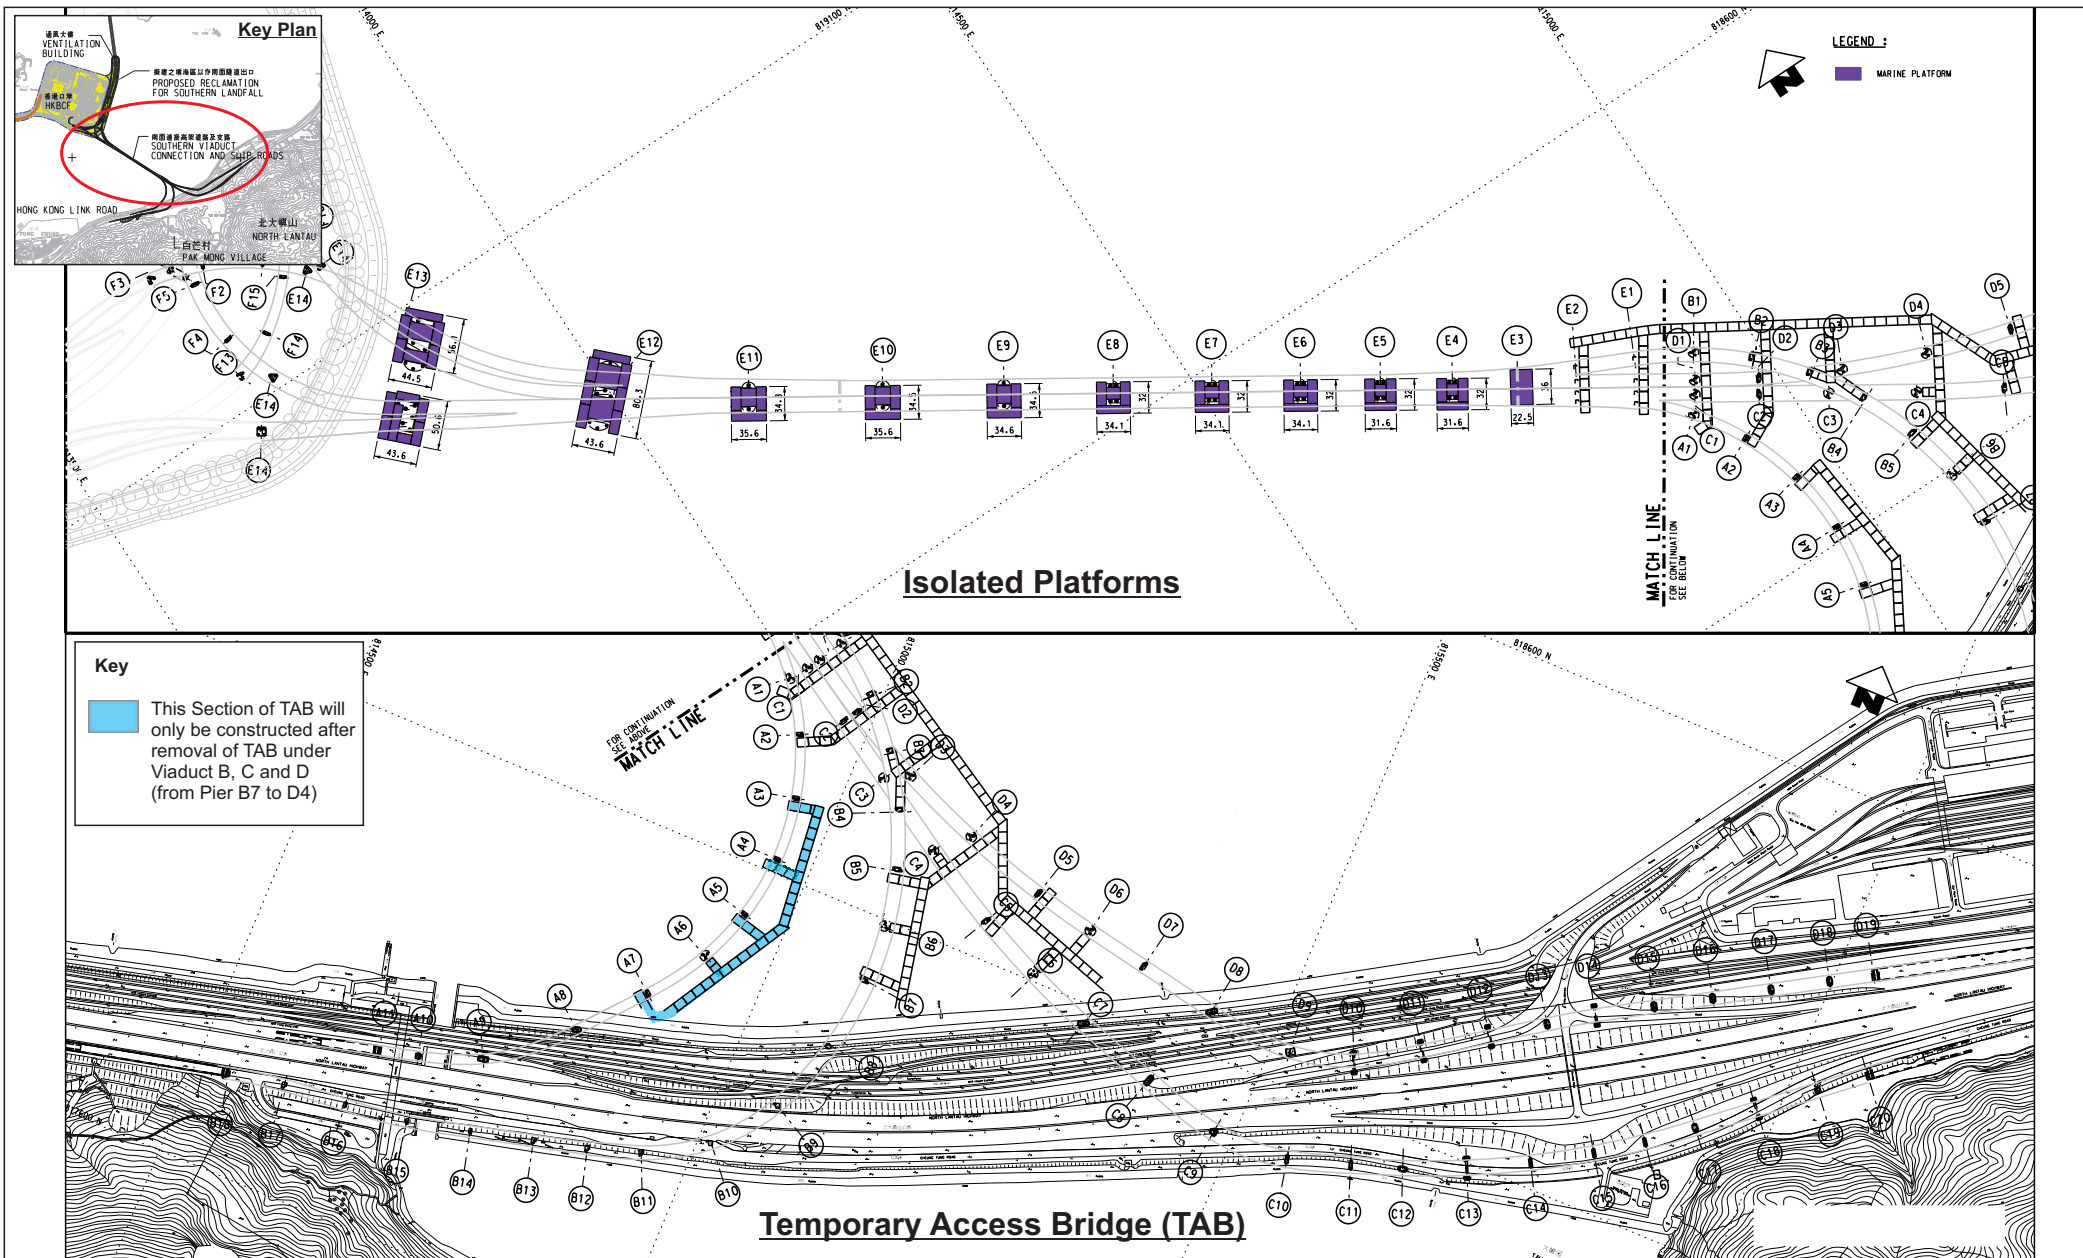


Figure 2.1A

Preliminary Layout of Temporary Staging

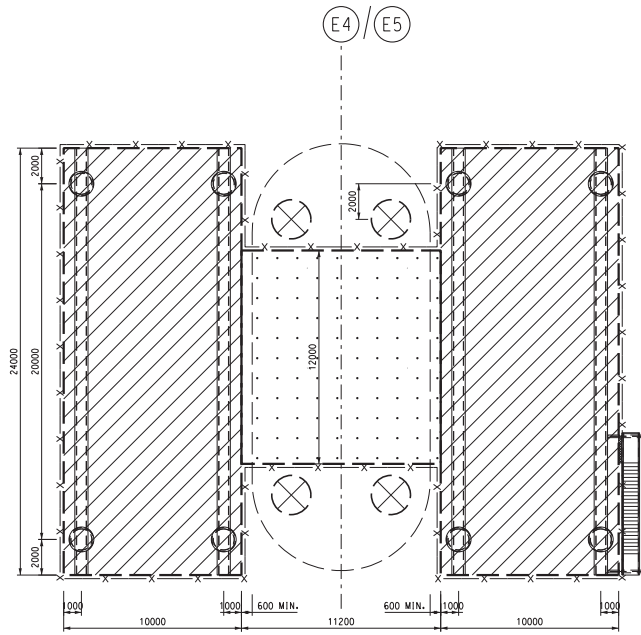

PLAN

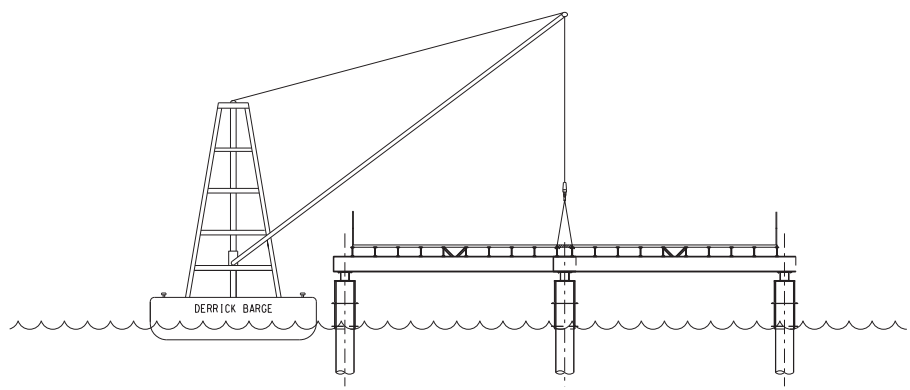

CROSS SECTION


Figure 2.2A

Typical Pile Configuration of an Isolated Platform


FILE: 0215660d
DATE: 21/10/2013

Environmental
Resources
Management



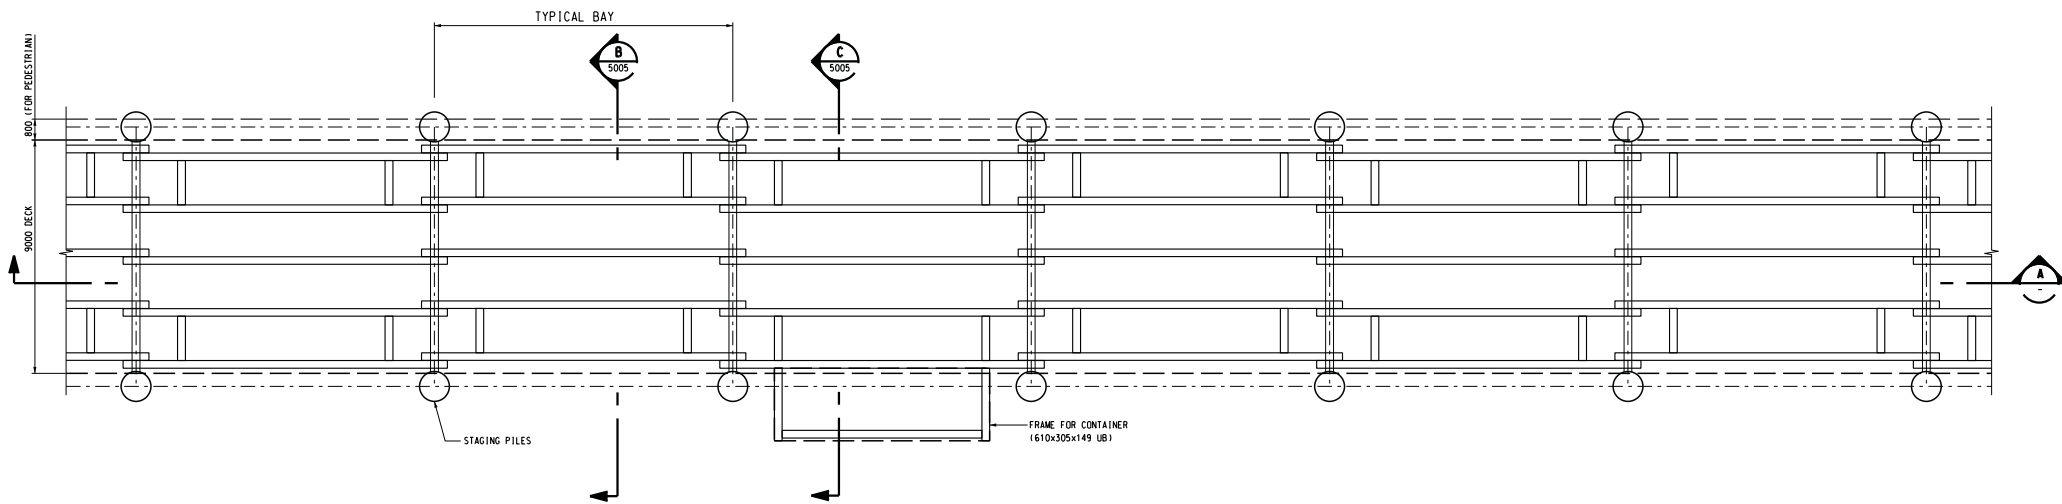

TYPICAL FRAMING PLAN

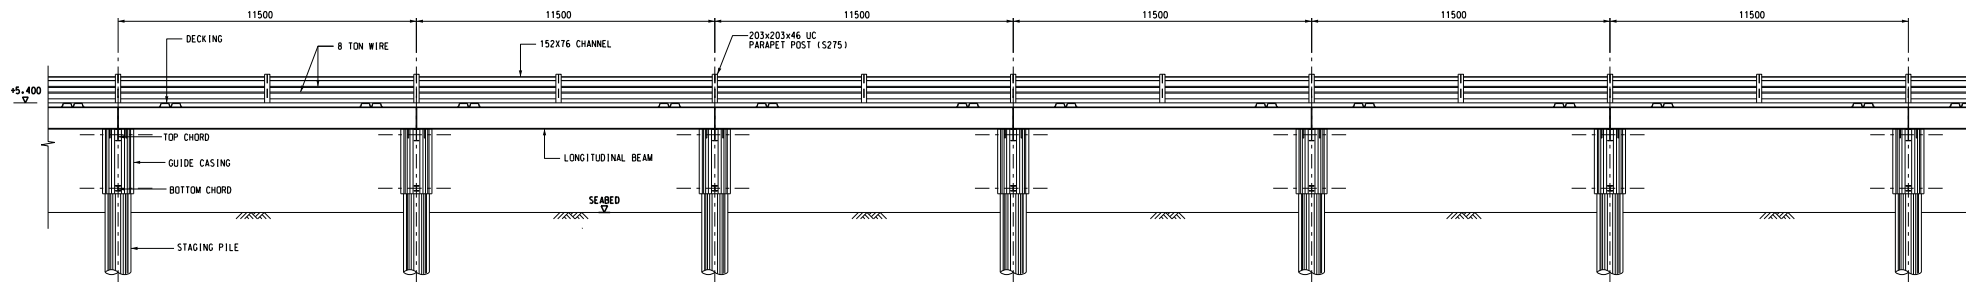

SECTION A

Figure 2.3A

Typical Pile Configuration of the TAB

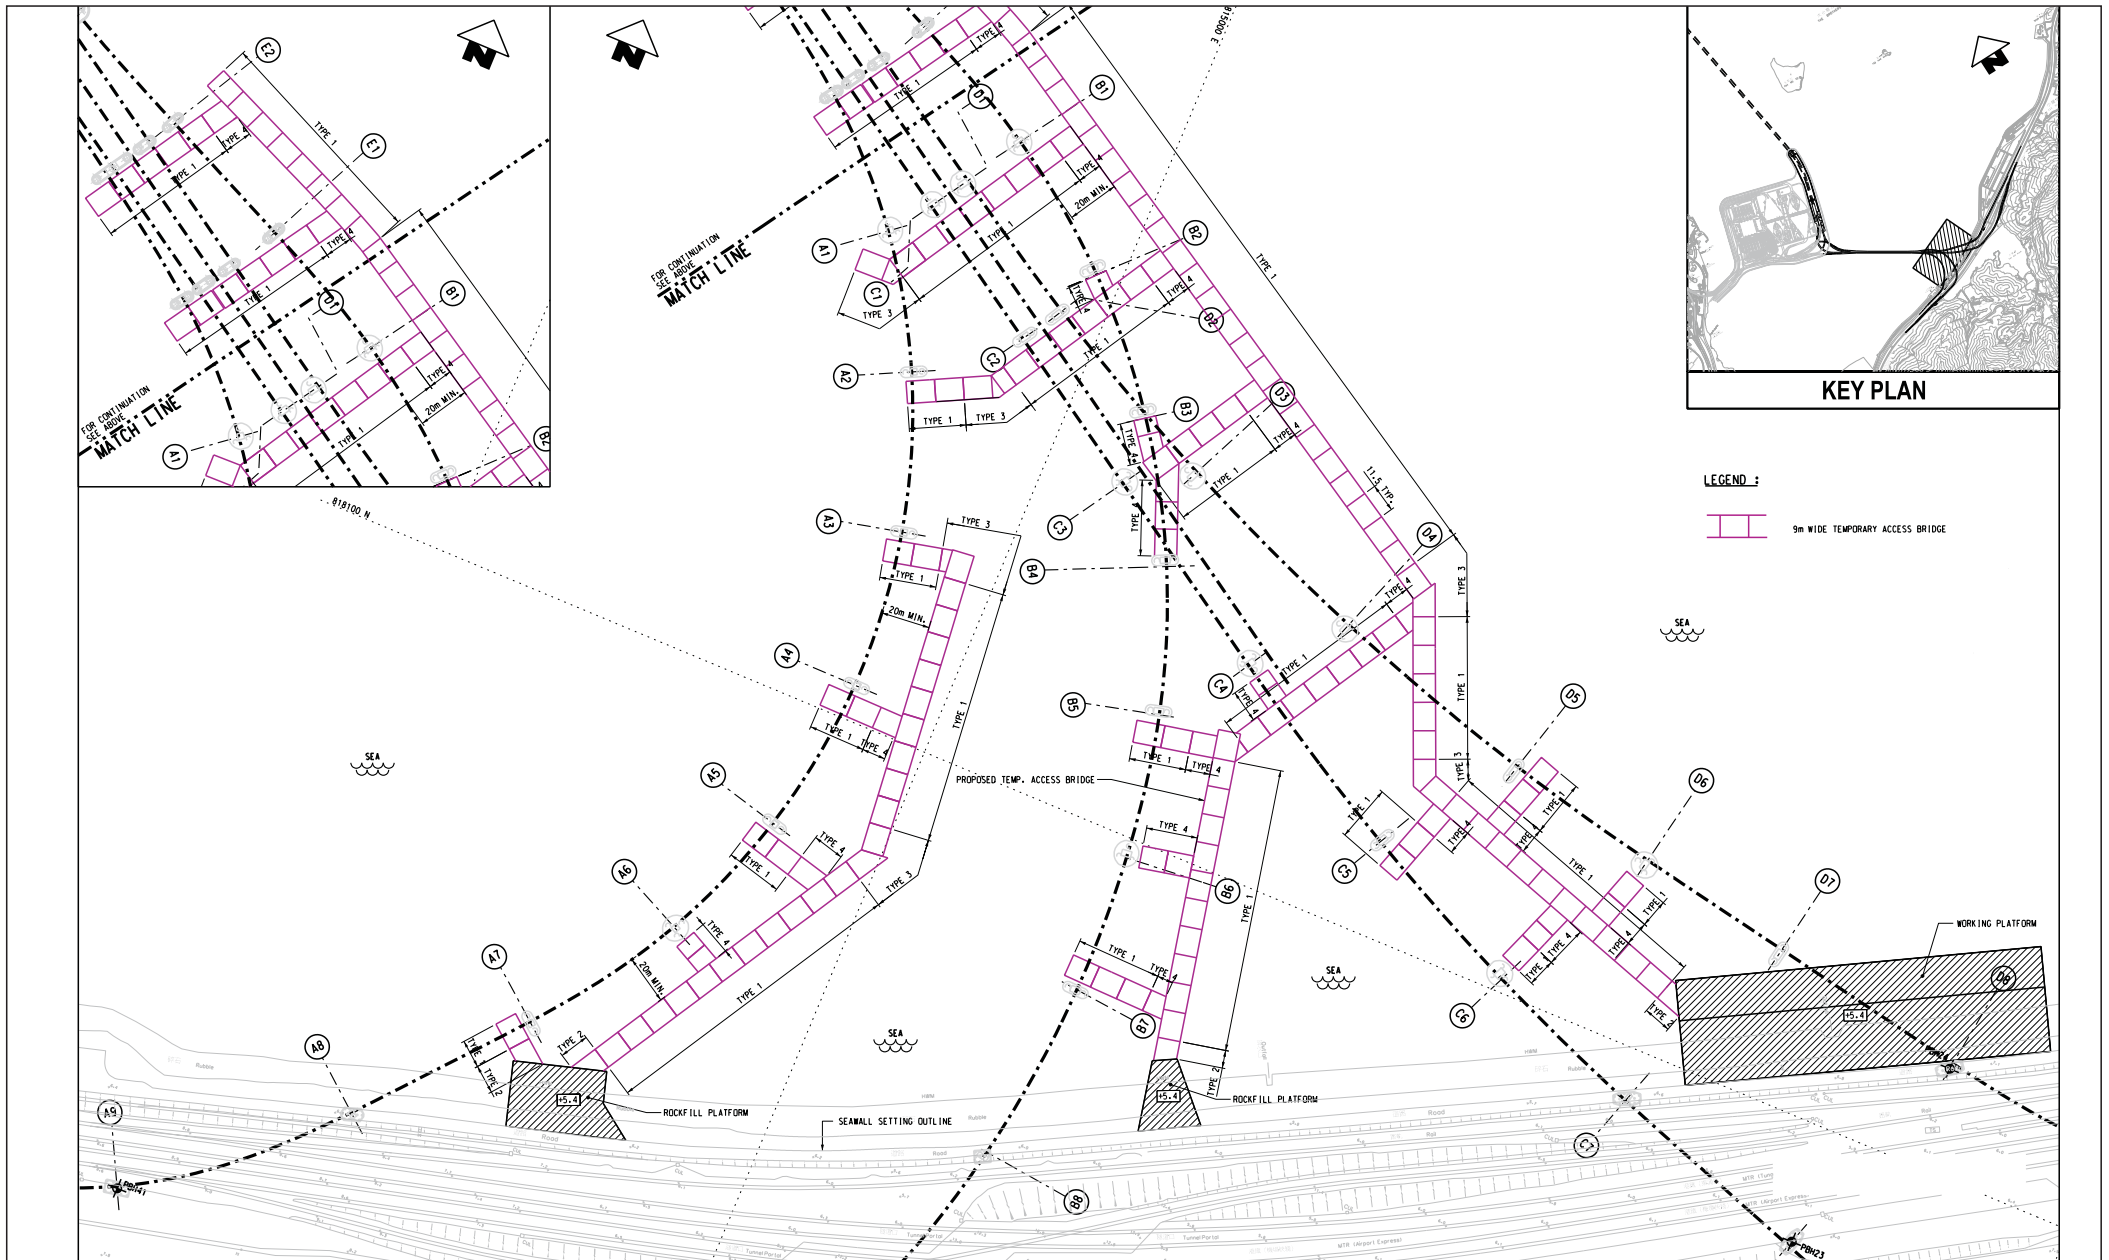
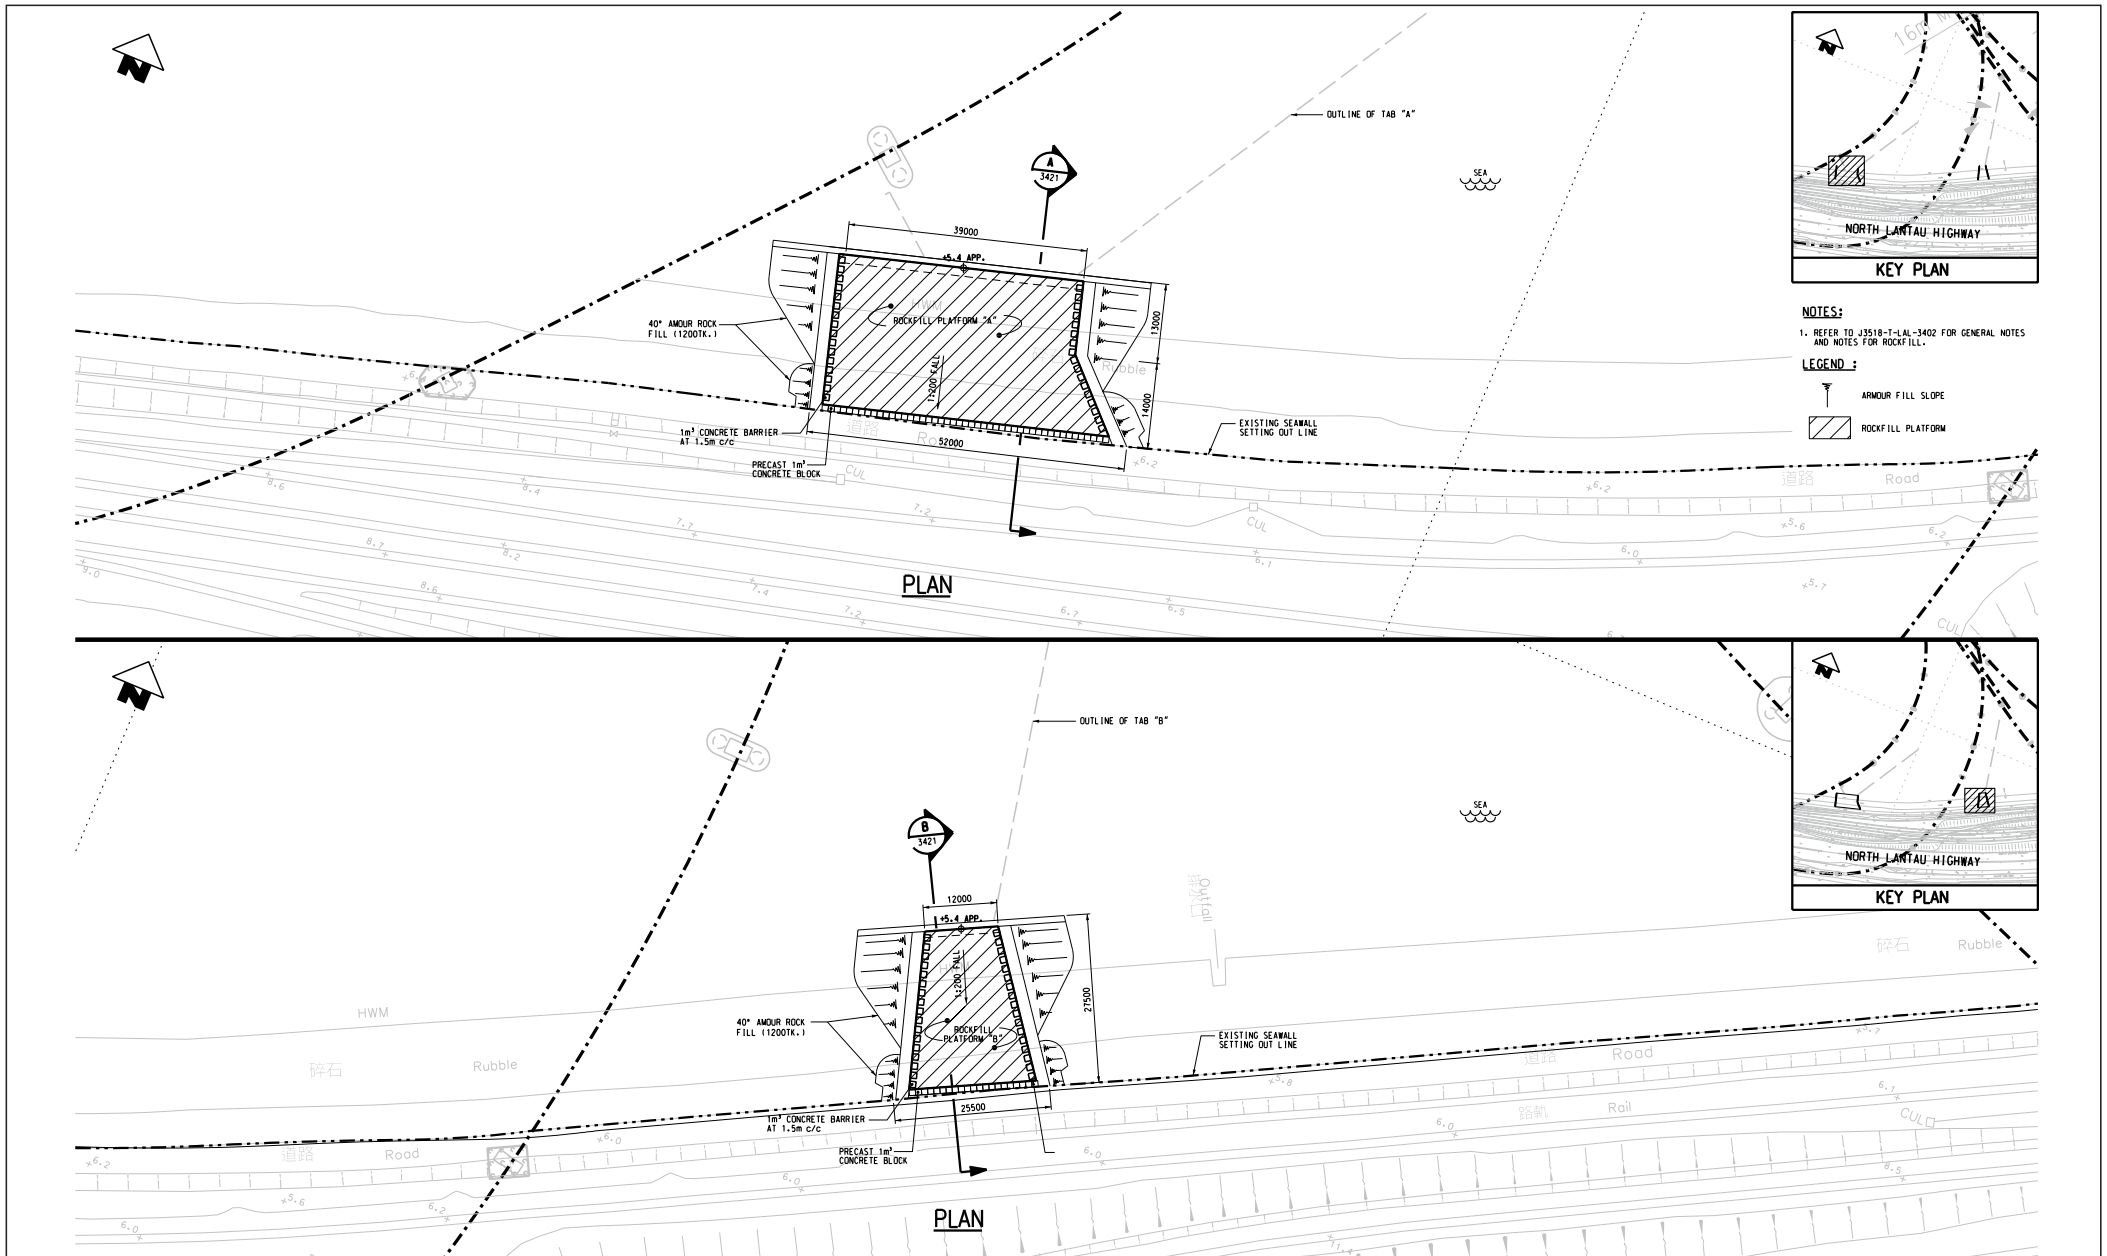


Figure 2.4A

Location of TAB Landing Platforms



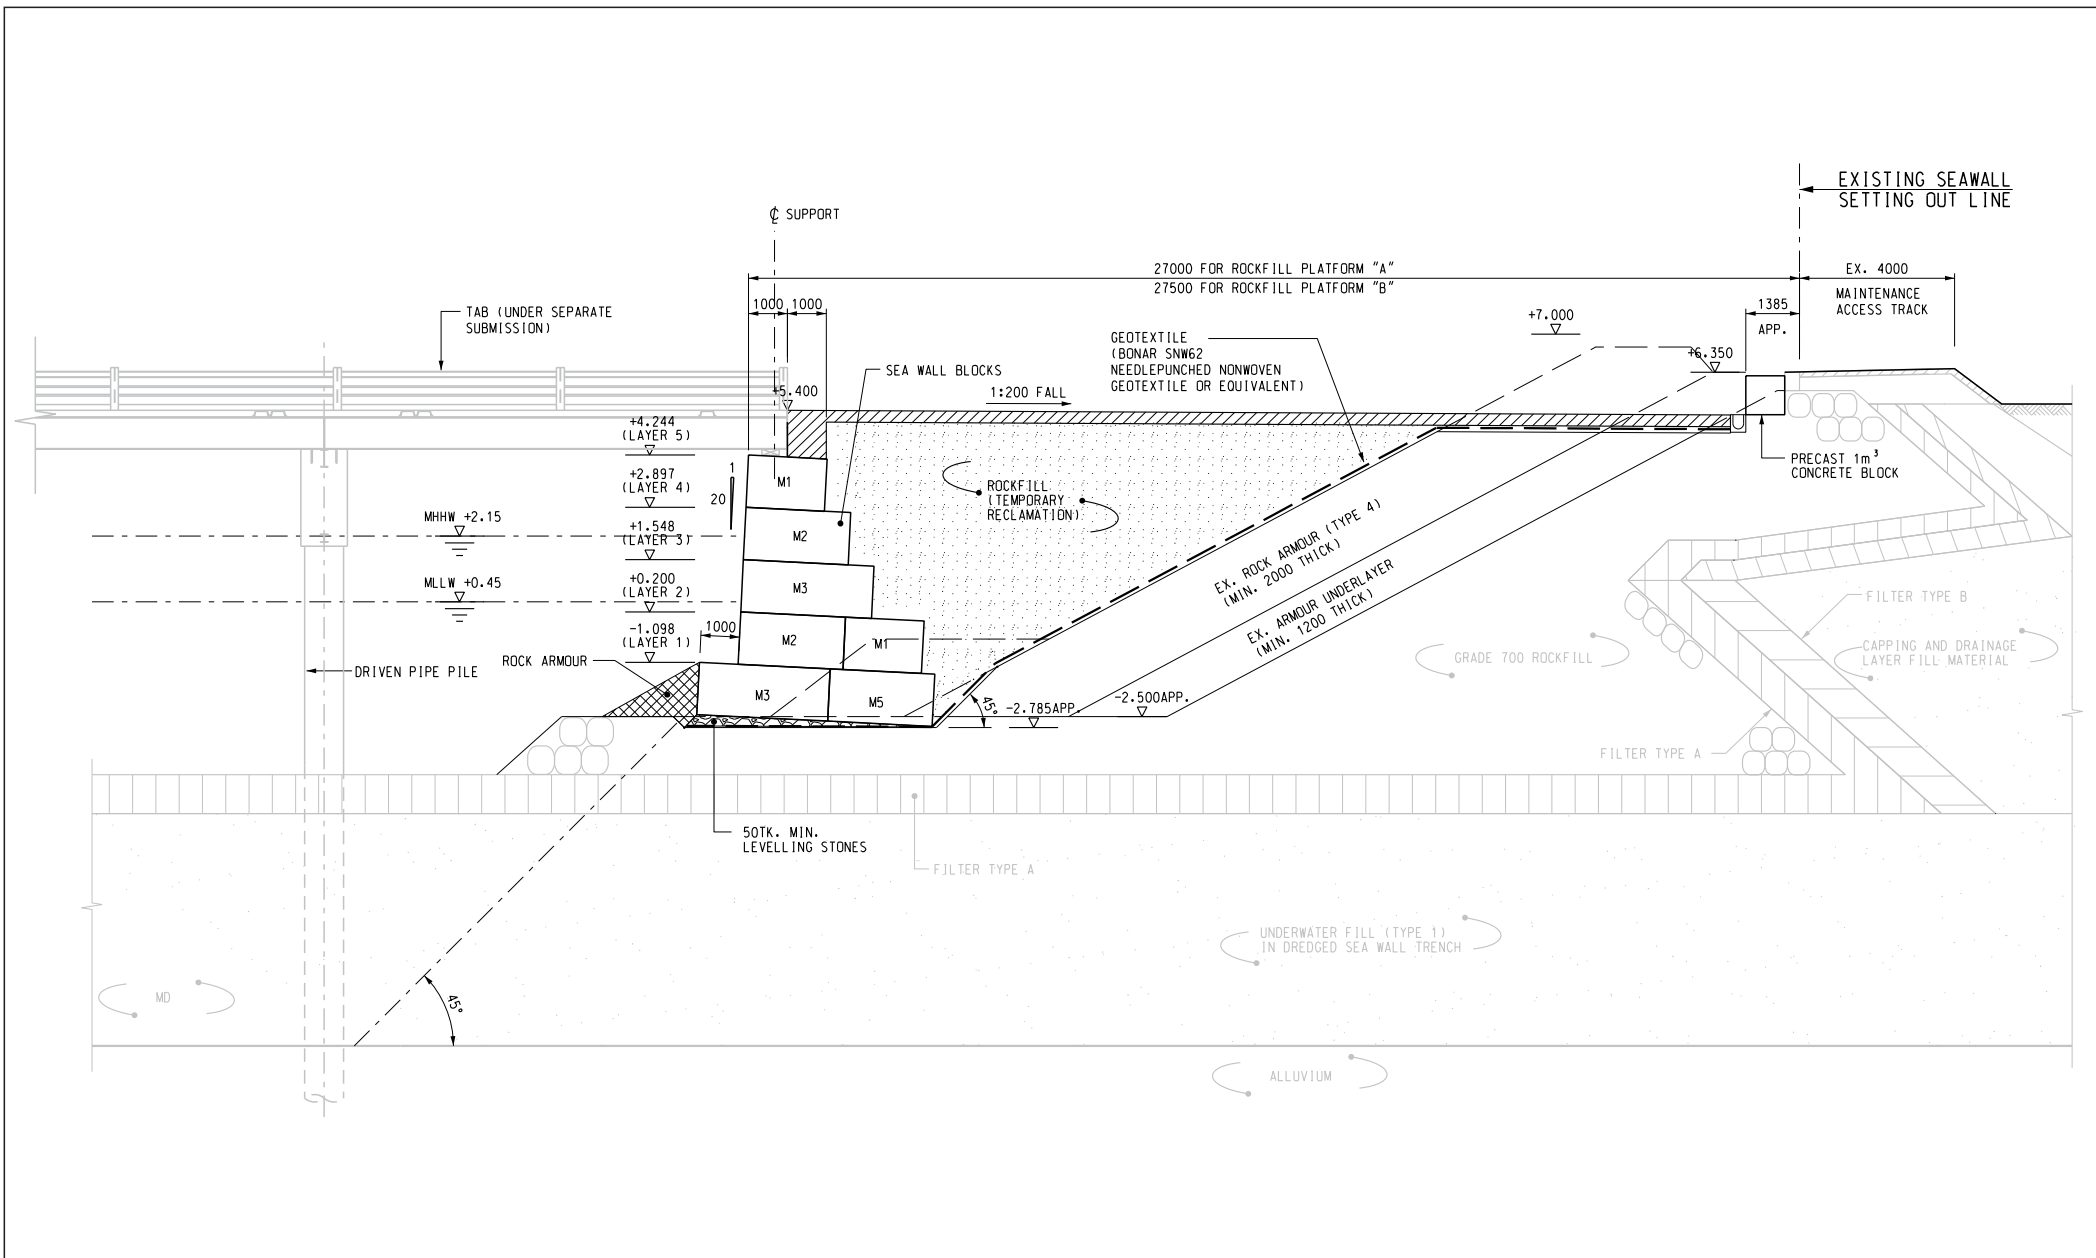


Figure 2.6A

Design of Landing Platforms at TAB "A" and TAB "B" - Section View

FILE: 0215660e4
DATE: 04/10/2013

Environmental
Resources
Management



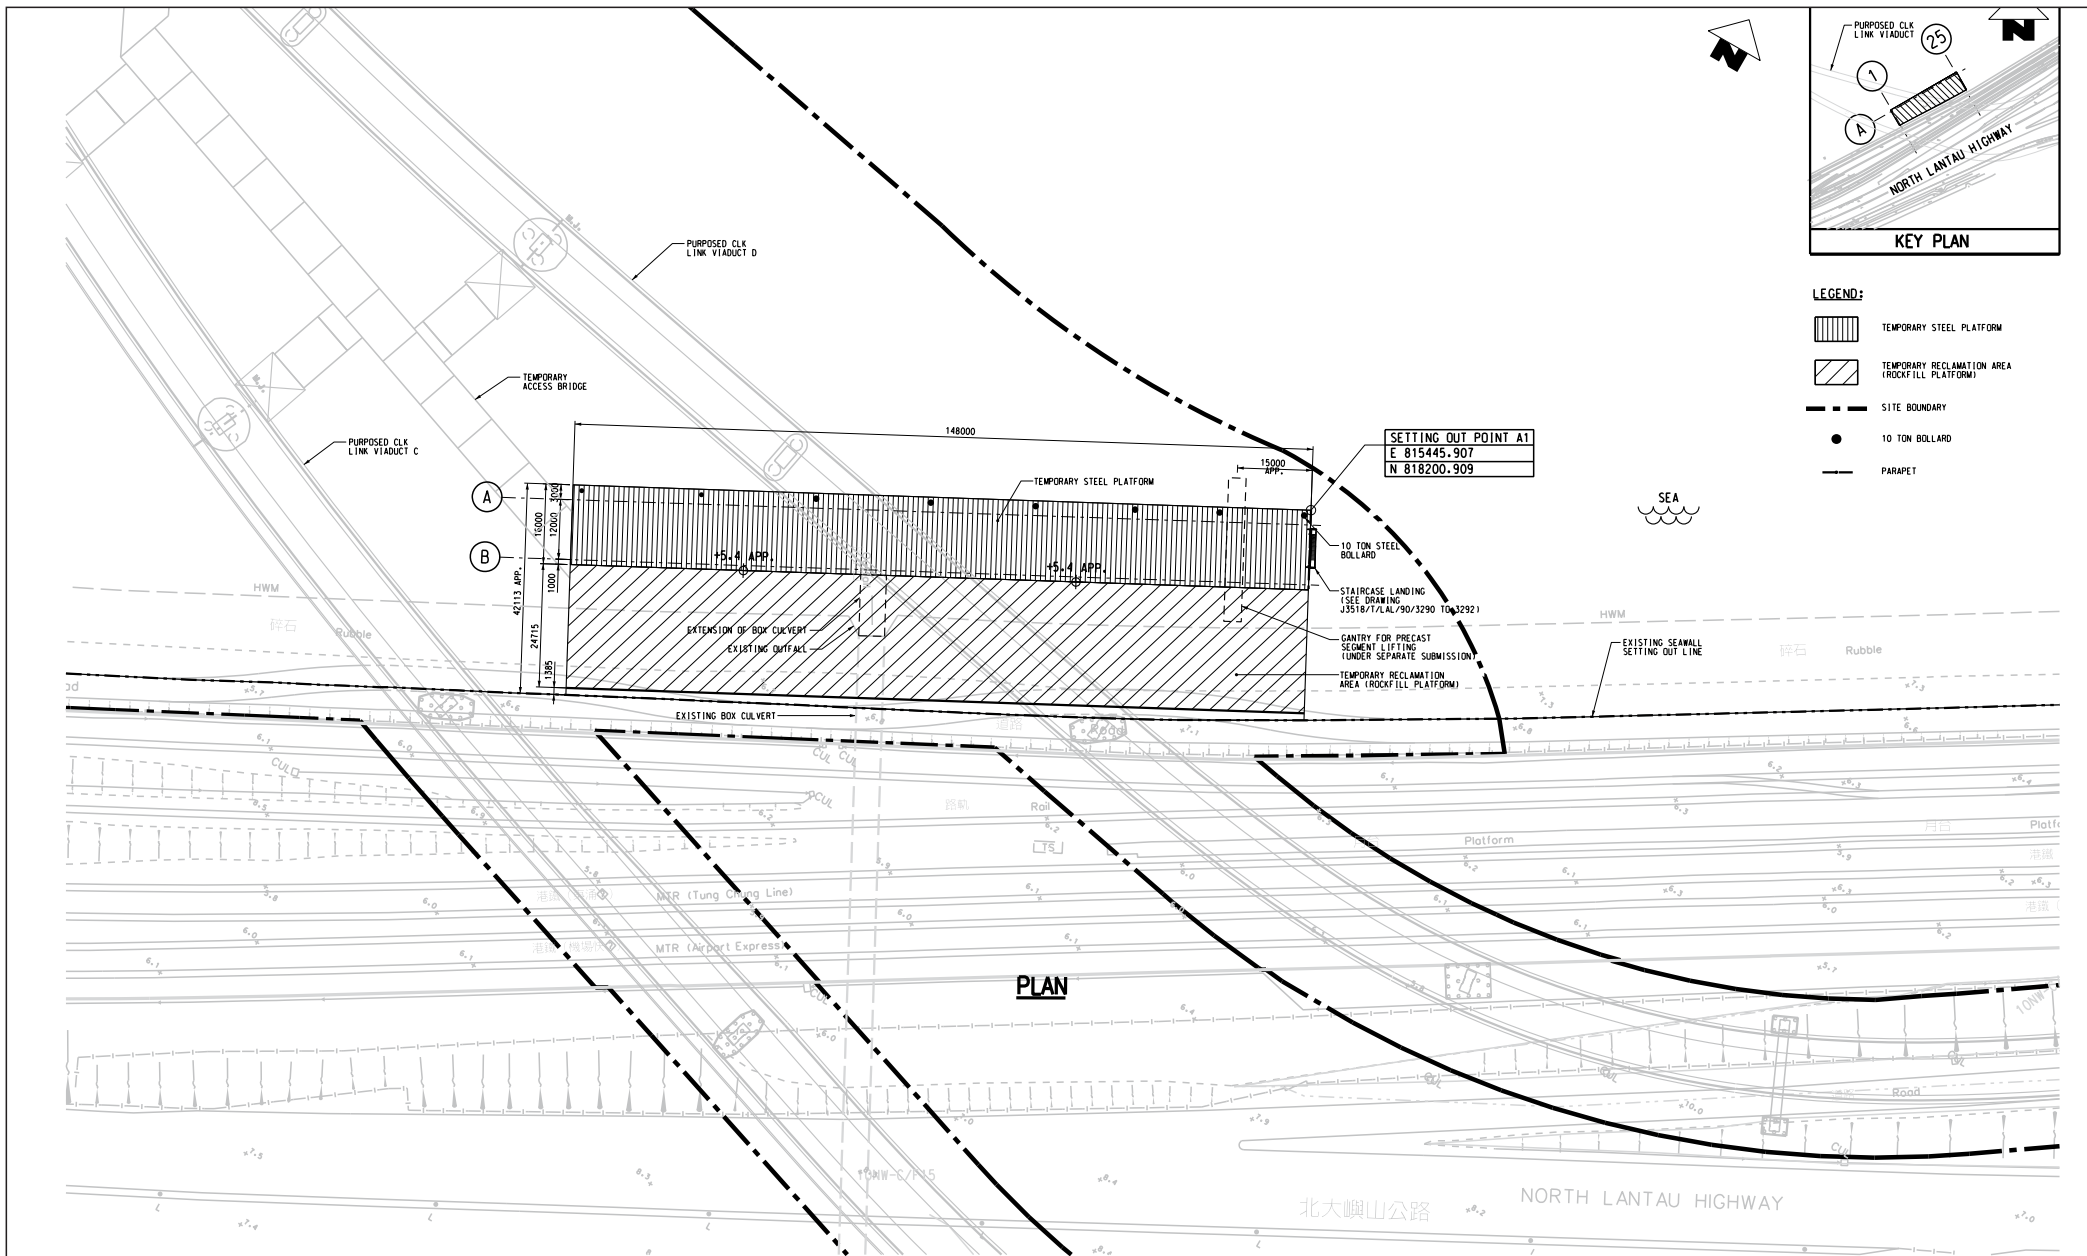


Figure 2.7A

Design of Landing Platform at TAB "D" - Plan View

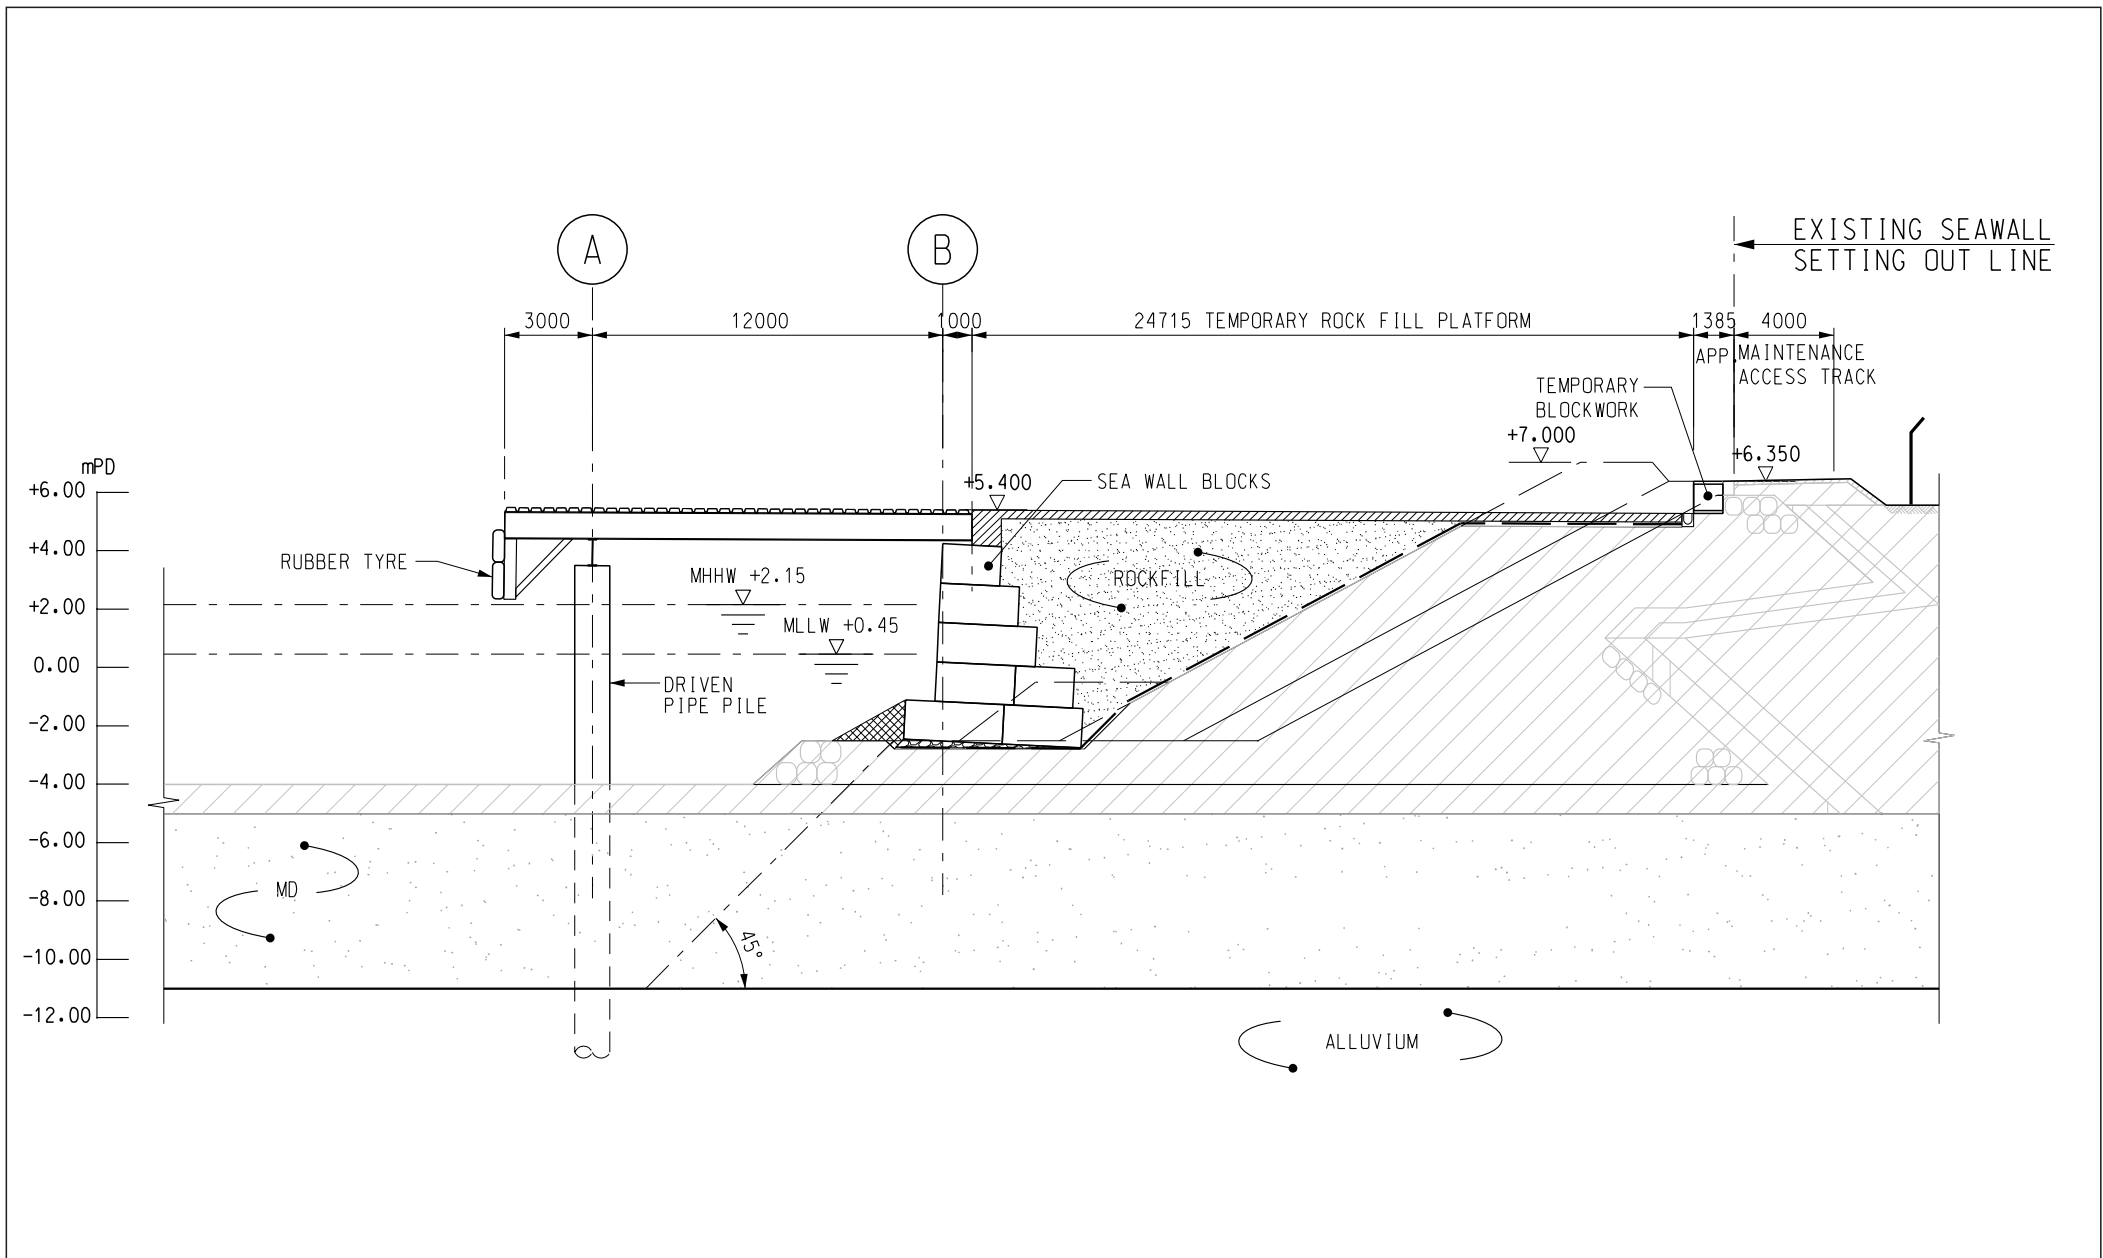


Figure 2.8A

Design of Landing Platform at TAB "D" - Section View