



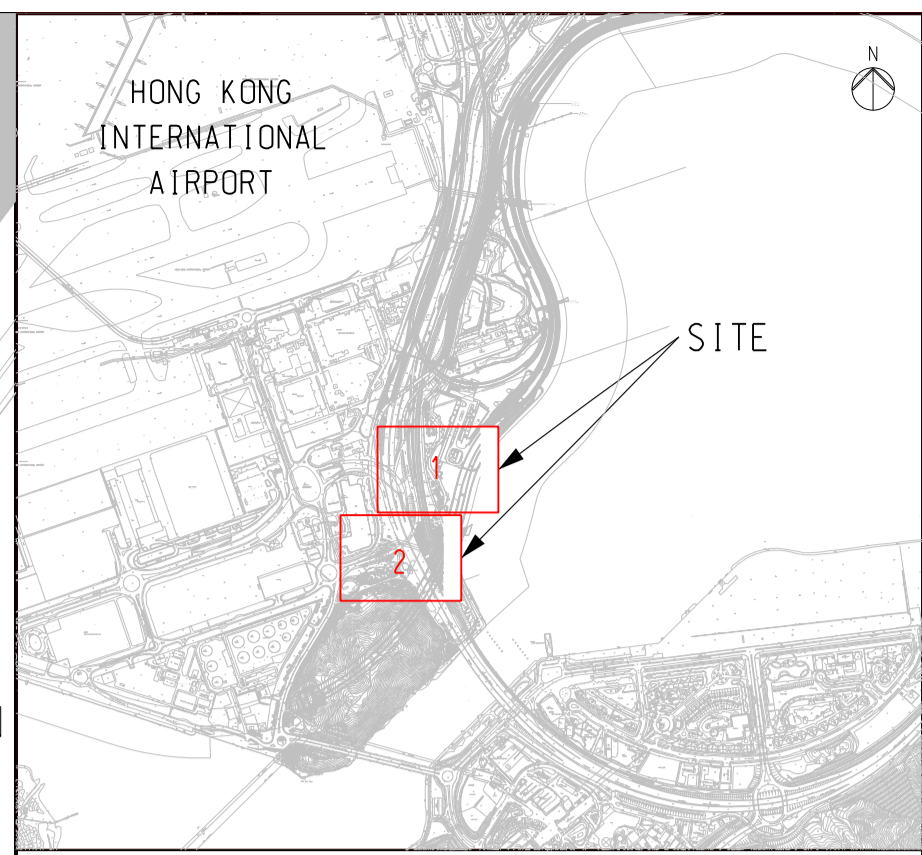

APPENDIX H: RECIPIENT LOCATIONS OF TRANSPLANTED TREES

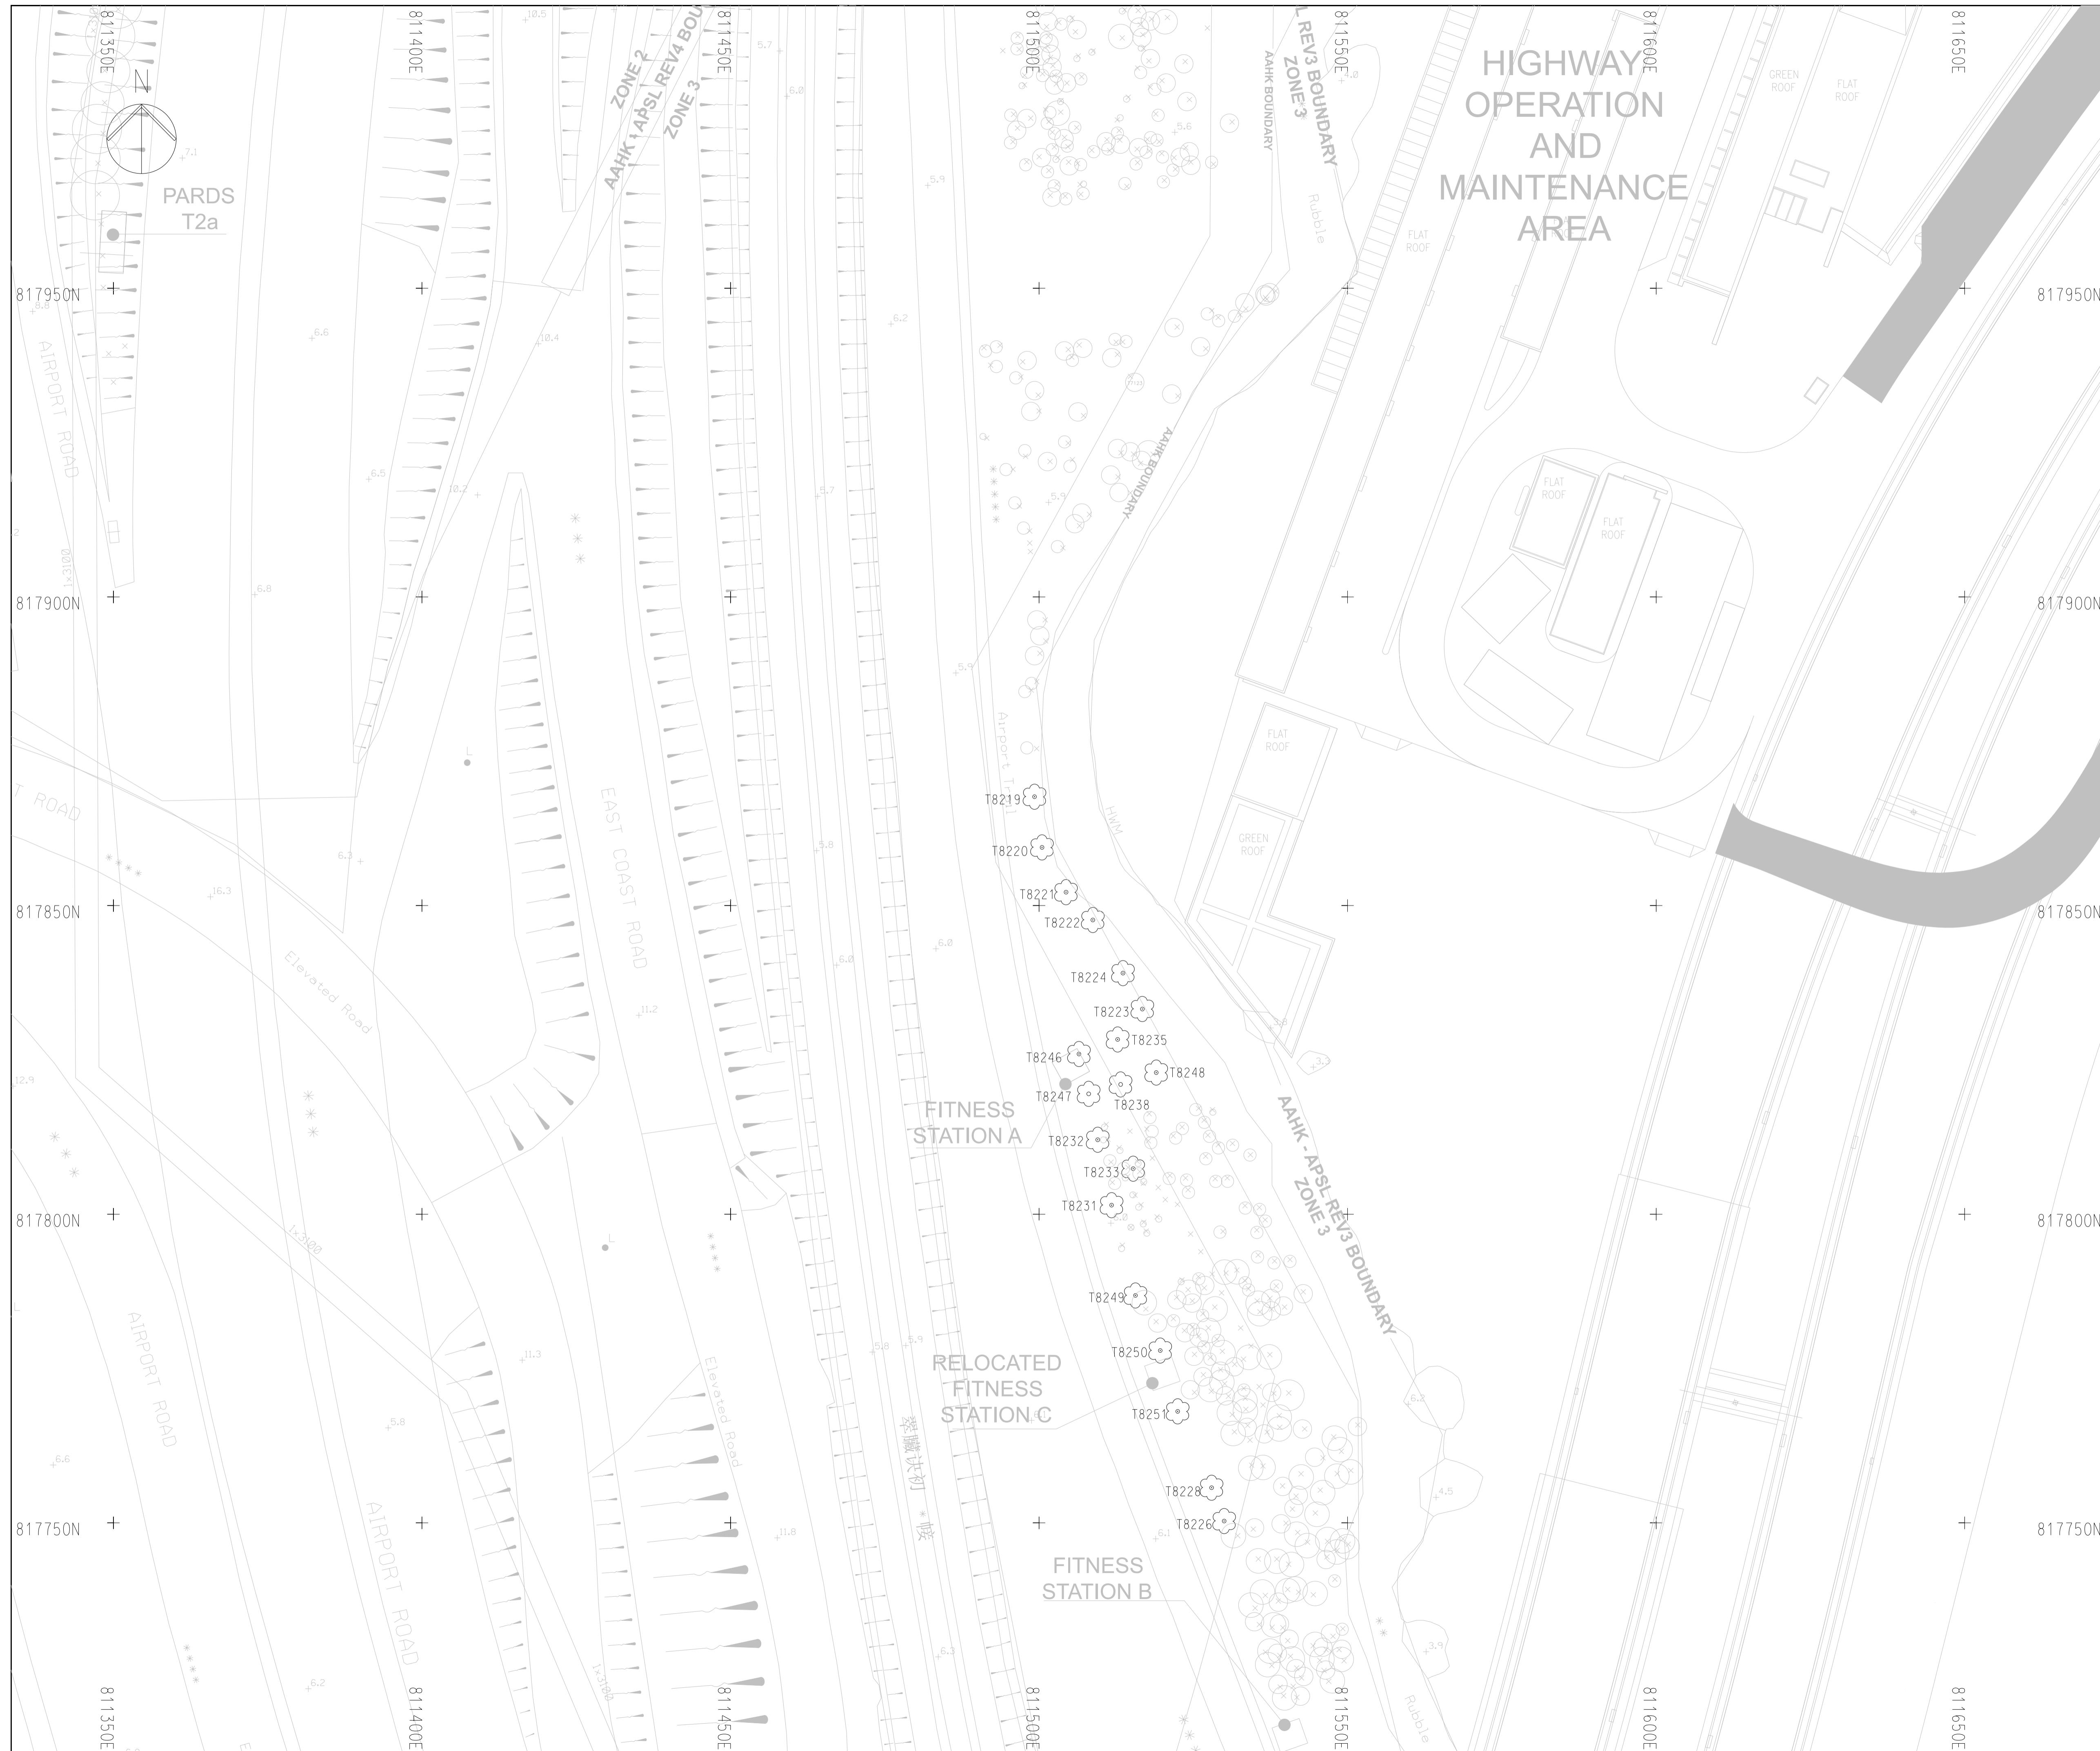

KEY LOCATION PLAN

NOTES:

- T8219 TREE MARK

| Rev | Description | By | Date |
|-----|-------------|----|------|
| | | | |
| | | | |
ARUP 奧雅納工程顧問
 Ove Arup & Partners Hong Kong Limited
 Contract No. and Title:
**Contract No. HY/2011/03
 Hong Kong-Zhuhai-Macao Bridge
 Hong Kong Link Road -
 Section Between Scenic Hill and
 Hong Kong Boundary Crossing Facilities**
 Drawing title
**TRANSPLANTED TREE
 OF TREE AREA 15
 (SHEET 1 OF 2)**
 Drawing no. Rev.
 Drawn Date Checked Approved
 Scale Status
 1:500 @A1
 COPYRIGHT RESERVED
路政署 HIGHWAYS DEPARTMENT
 港珠澳大橋香港工程管理處
 Hong Kong - Zhuhai - Macao Bridge
 Hong Kong Project Management Office



NOTES:

 TREE MARK
 T8219

| Rev | Description | By | Date |
|-----|-------------|----|------|
| | | | |
| | | | |
| | | | |
| | | | |

Consultant
ARUP 奧雅納工程顧問
 Ove Arup & Partners Hong Kong Limited

Contract No. and Title:
 Contract No. HY/2011/03
 Hong Kong-Zhuhai-Macao Bridge
 Hong Kong Link Road -
 Section Between Scenic Hill and
 Hong Kong Boundary Crossing Facilities

Drawing title
 TRANSPLANTED TREE
 OF TREE AREA 15
 (SHEET 2 OF 2)


| Drawing no. | | Rev. | |
|-------------|------|---------|----------|
| | | | |
| Drawn | Date | Checked | Approved |
| | | | |
| Scale | | Status | |
| 1:500 @A1 | | | |

COPYRIGHT RESERVED



路政署
HIGHWAYS DEPARTMENT
 港珠澳大橋香港工程處
 Hong Kong - Zhuhai - Macao Bridge
 Hong Kong Project Management Office

PRINTED BY: 17-Jun-14 2:22:44 PM
 FILENAME: \\M:\ORC\HYL_2011\DRAWING\Sketches\HYL_2011\03_SK_1129A.dgn

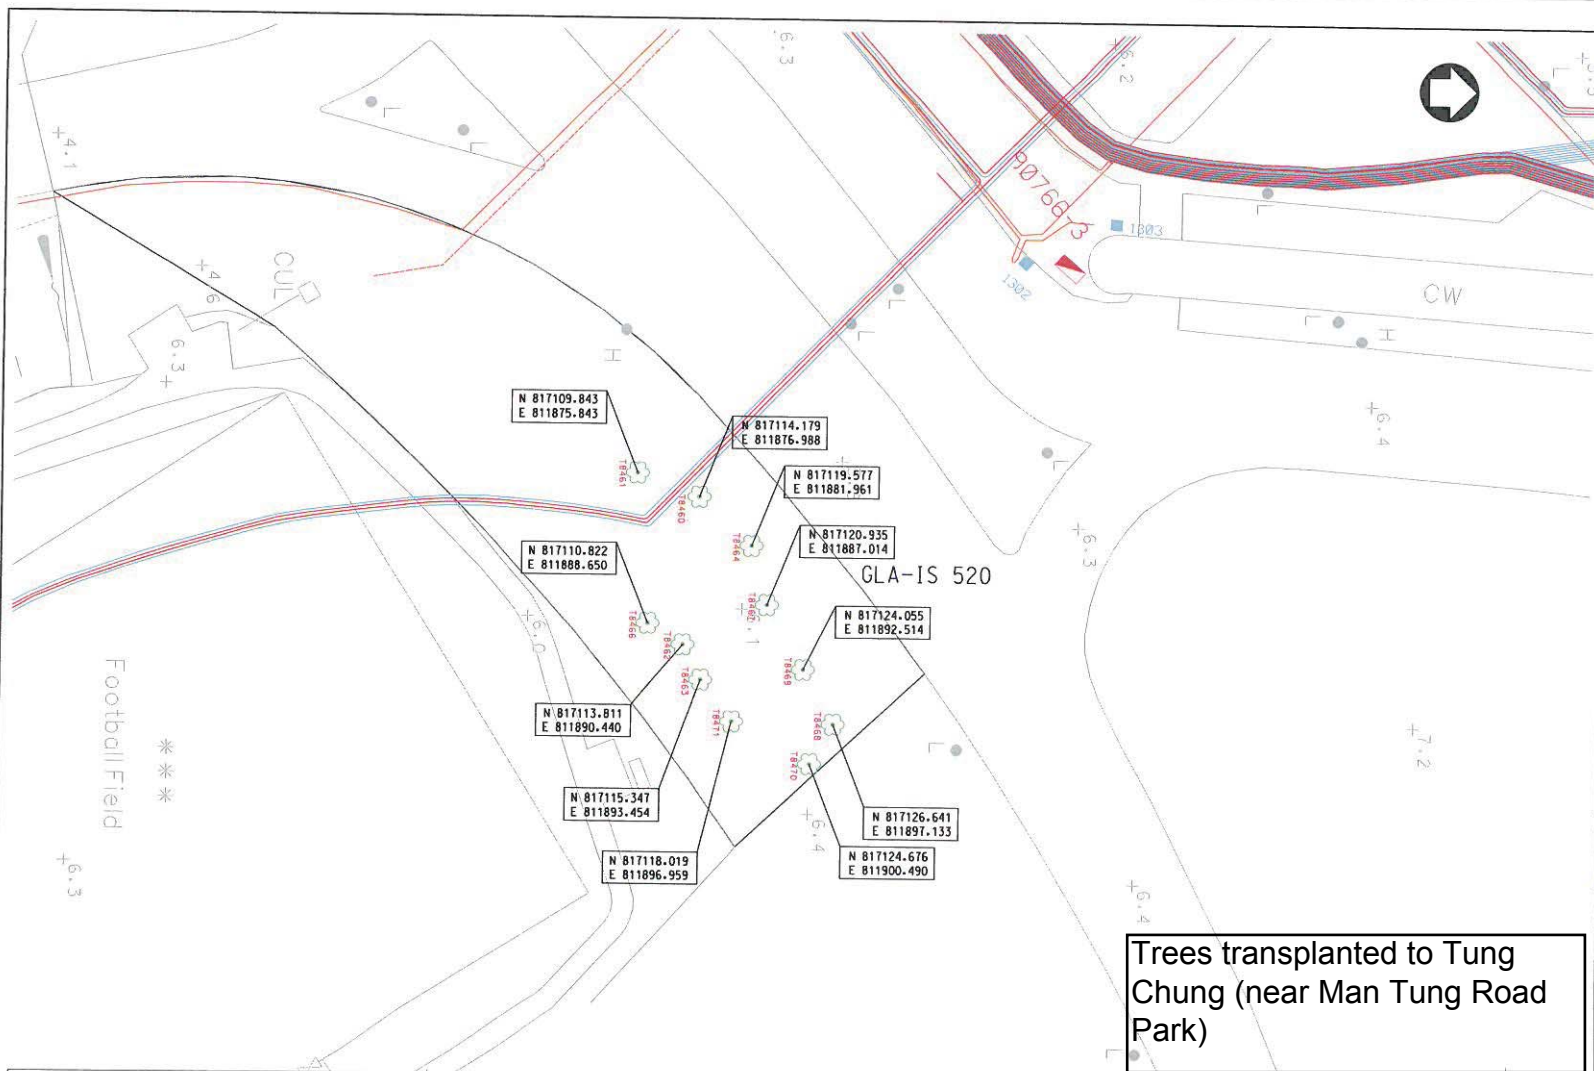

Trees transplanted to Tung Chung (near Man Tung Road Park)

LEGEND:

T8458 TREE MARK

LEGEND

| | | | | | | | | | |
|--|----------------------|--|-----------------------------|--|--------------------|--|--------------------------|--|--------------------------|
| | CLP 11KV | | STORM DRAIN PIPE | | DRAINAGE | | SEWERAGE | | BRIDGE ABUTMENT / PIER |
| | CLP 132KV | | BOX CULVERT | | POTABLE WATER | | ROAD LIGHTING CABLE | | RETAINING WALL |
| | BALFOUR BEATTY 11KV | | TRIBUTARY DRAINAGE / GULLYS | | SEA WATER | | AIRFIELD GROUND LIGHTING | | DIRECTIONAL SIGN BASES |
| | FENCE LIGHTING CABLE | | U-CHANNEL | | DUCTING (TEL) | | STREET LIGHTING | | HIGH MAST LIGHTING BASES |
| | AVF | | CATCHPITS | | DUCTING (COM) | | HIGH MAST LIGHTING | | SIGN GANTRIES |
| | GAS | | GRAVITY SEWERAGE | | TCSS - DUCT SYSTEM | | SIGN GANTRIES | | |
| | MAIN STORM WATER | | PUMP SEWERAGE | | CROSS ROAD DUCTS | | | | |
| | WATER PIPE | | | | IRRIGATION | | | | |

| | | | | |
|--|-------------|--------------------|------------|----------|
| A | | FIRST ISSUE | HEC | 17/06/14 |
| Rev | Description | By | Date | |
| Supervising Officer: | | | | |
| ARUP 奧雅納工程顧問 One Arup & Partners, Hong Kong Limited | | | | |
| Main Contractor: | | | | |
| 中國建築工程(香港)有限公司 CHINA STATE CONSTRUCTION ENGINEERING (HONG KONG) LTD. | | | | |
| Contract No. and Title: | | | | |
| Contract No. HY/2011/03 Hong Kong-Zhuhai-Macao Bridge Hong Kong Link Road - Section Between Scenic Hill and Hong Kong Boundary Crossing Facilities | | | | |
| Drawing Title: | | | | |
| TRANSPLANTED TREE OF TREE AREA 13 | | | | |
| Drawing No. | | HY/2011/03/SK/1729 | | Rev. A |
| Drawn | HF | Date | 17/06/2014 | Checked |
| Scale | 1:200 B43 | Status | | Approved |
| COPYRIGHT RESERVED | | | | |
| 路政署 HIGHWAYS DEPARTMENT 香港港大橋香港工程管理有限公司 Hong Kong - Zhuhai - Macao Bridge Hong Kong Project Management Office | | | | |