





















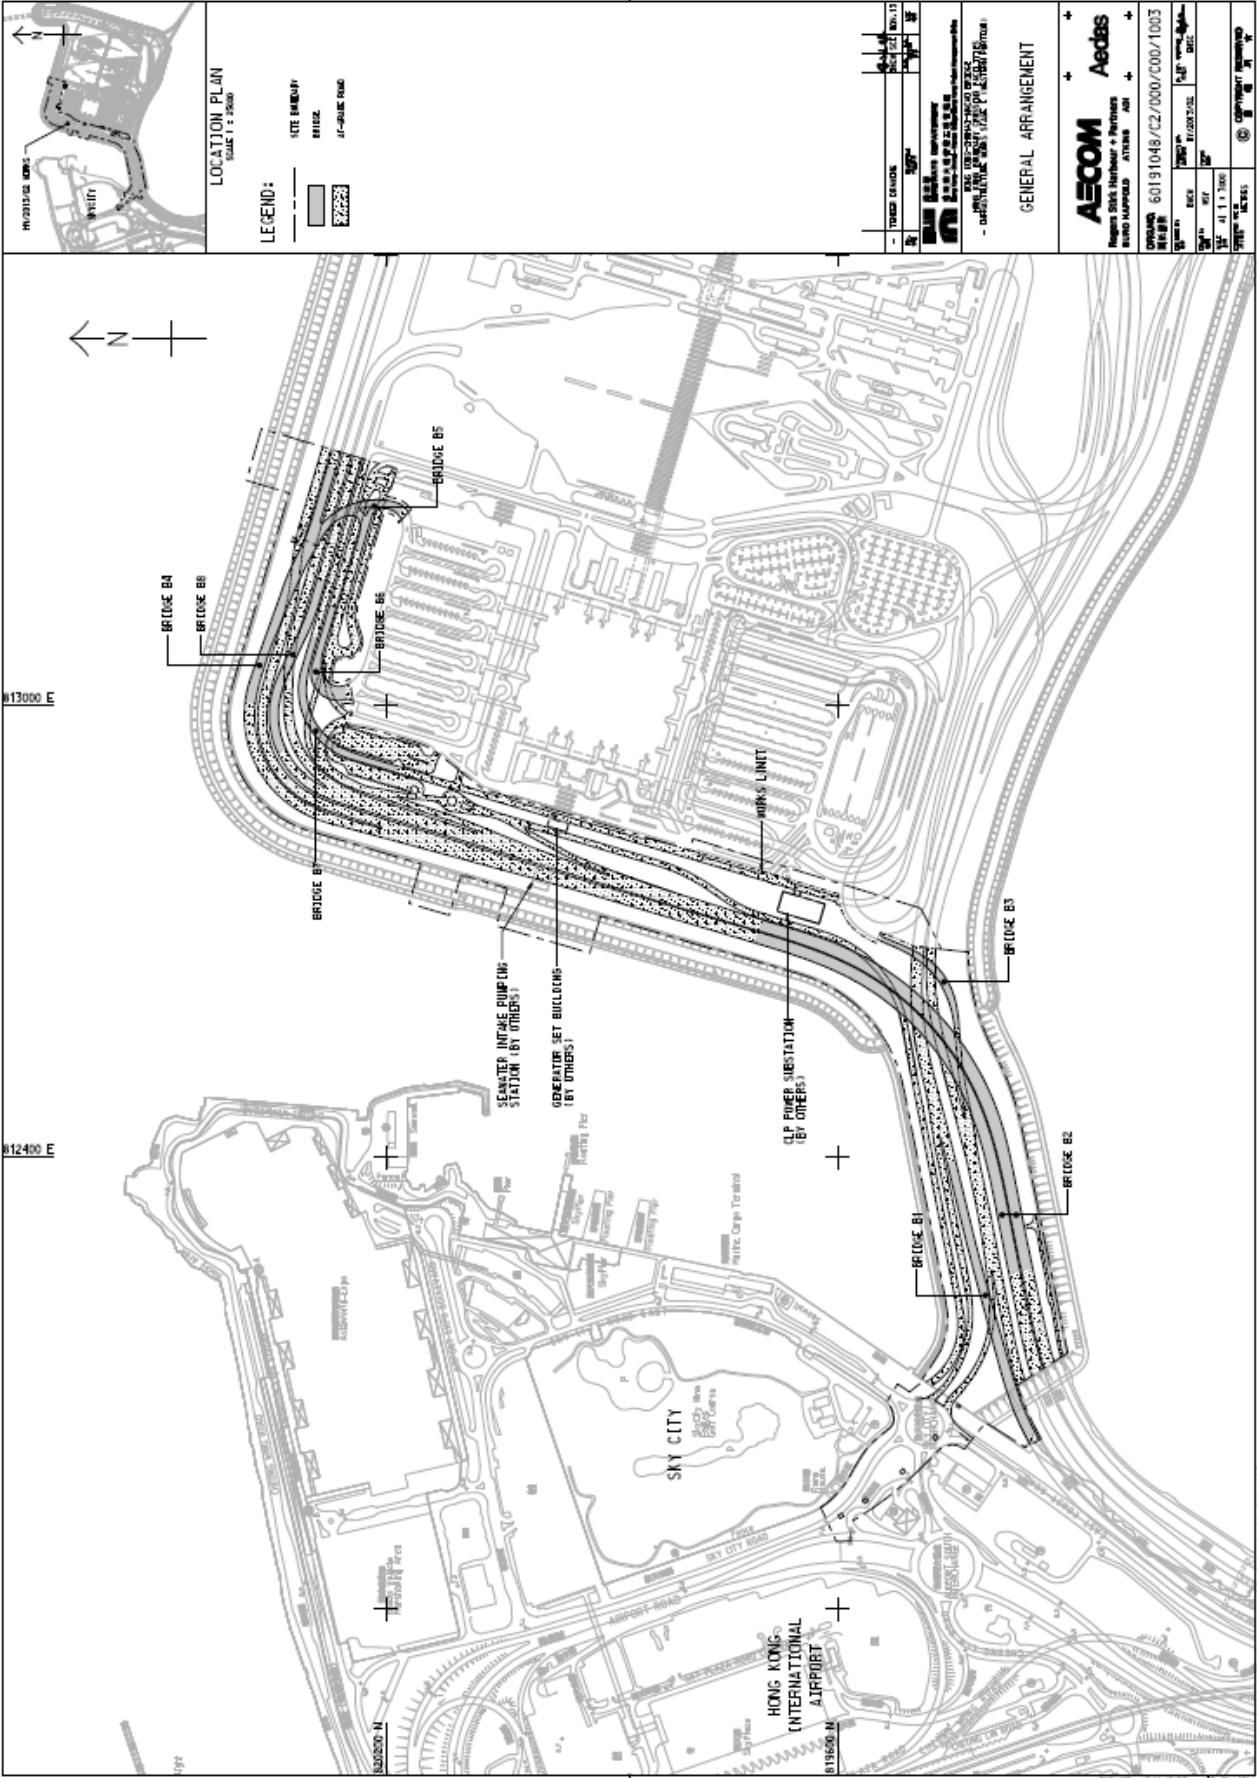

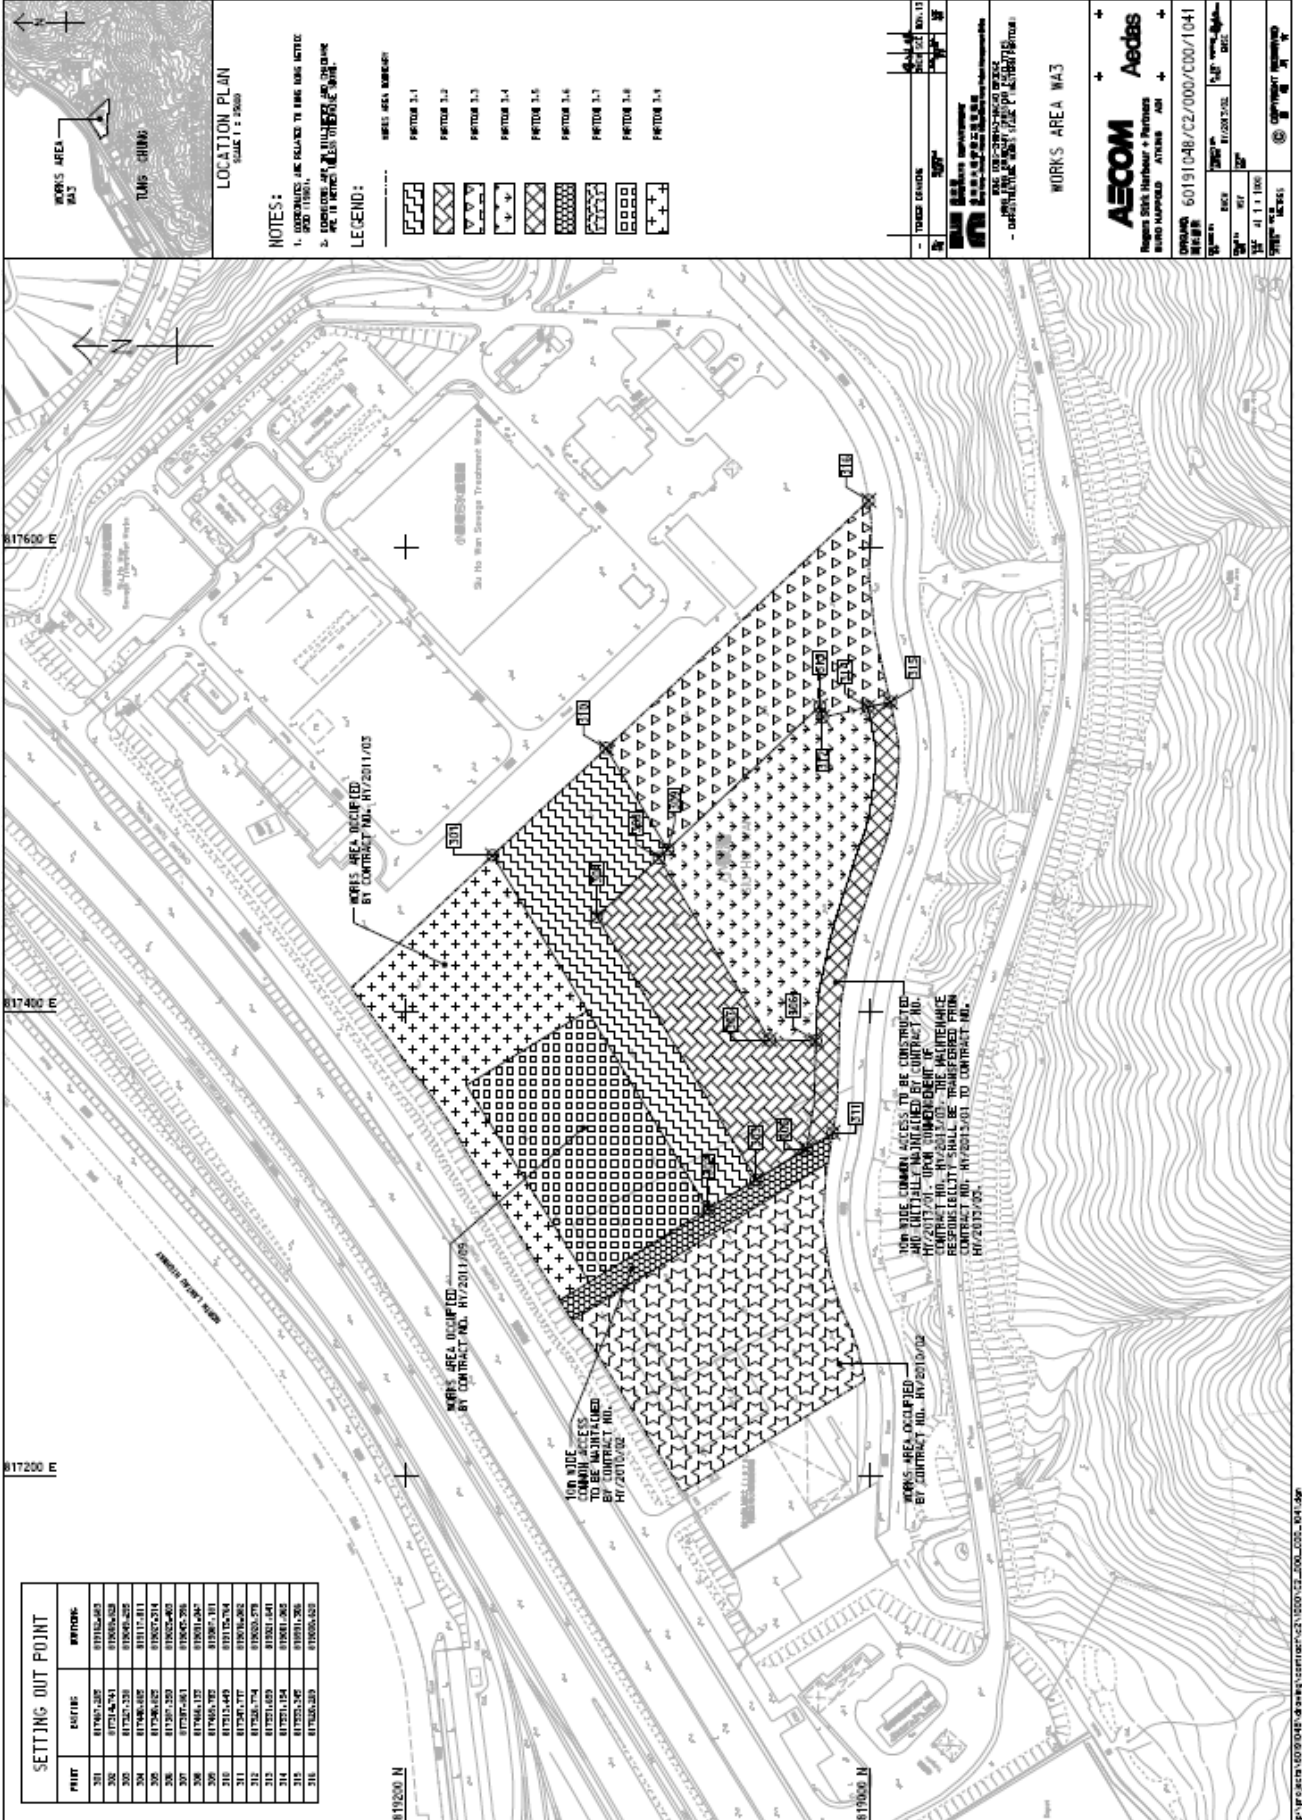

SETTING OUT POINT		
POINT	EASTING	NORTHING

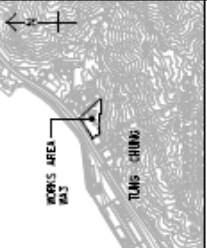




WORKS AREA WA3









