




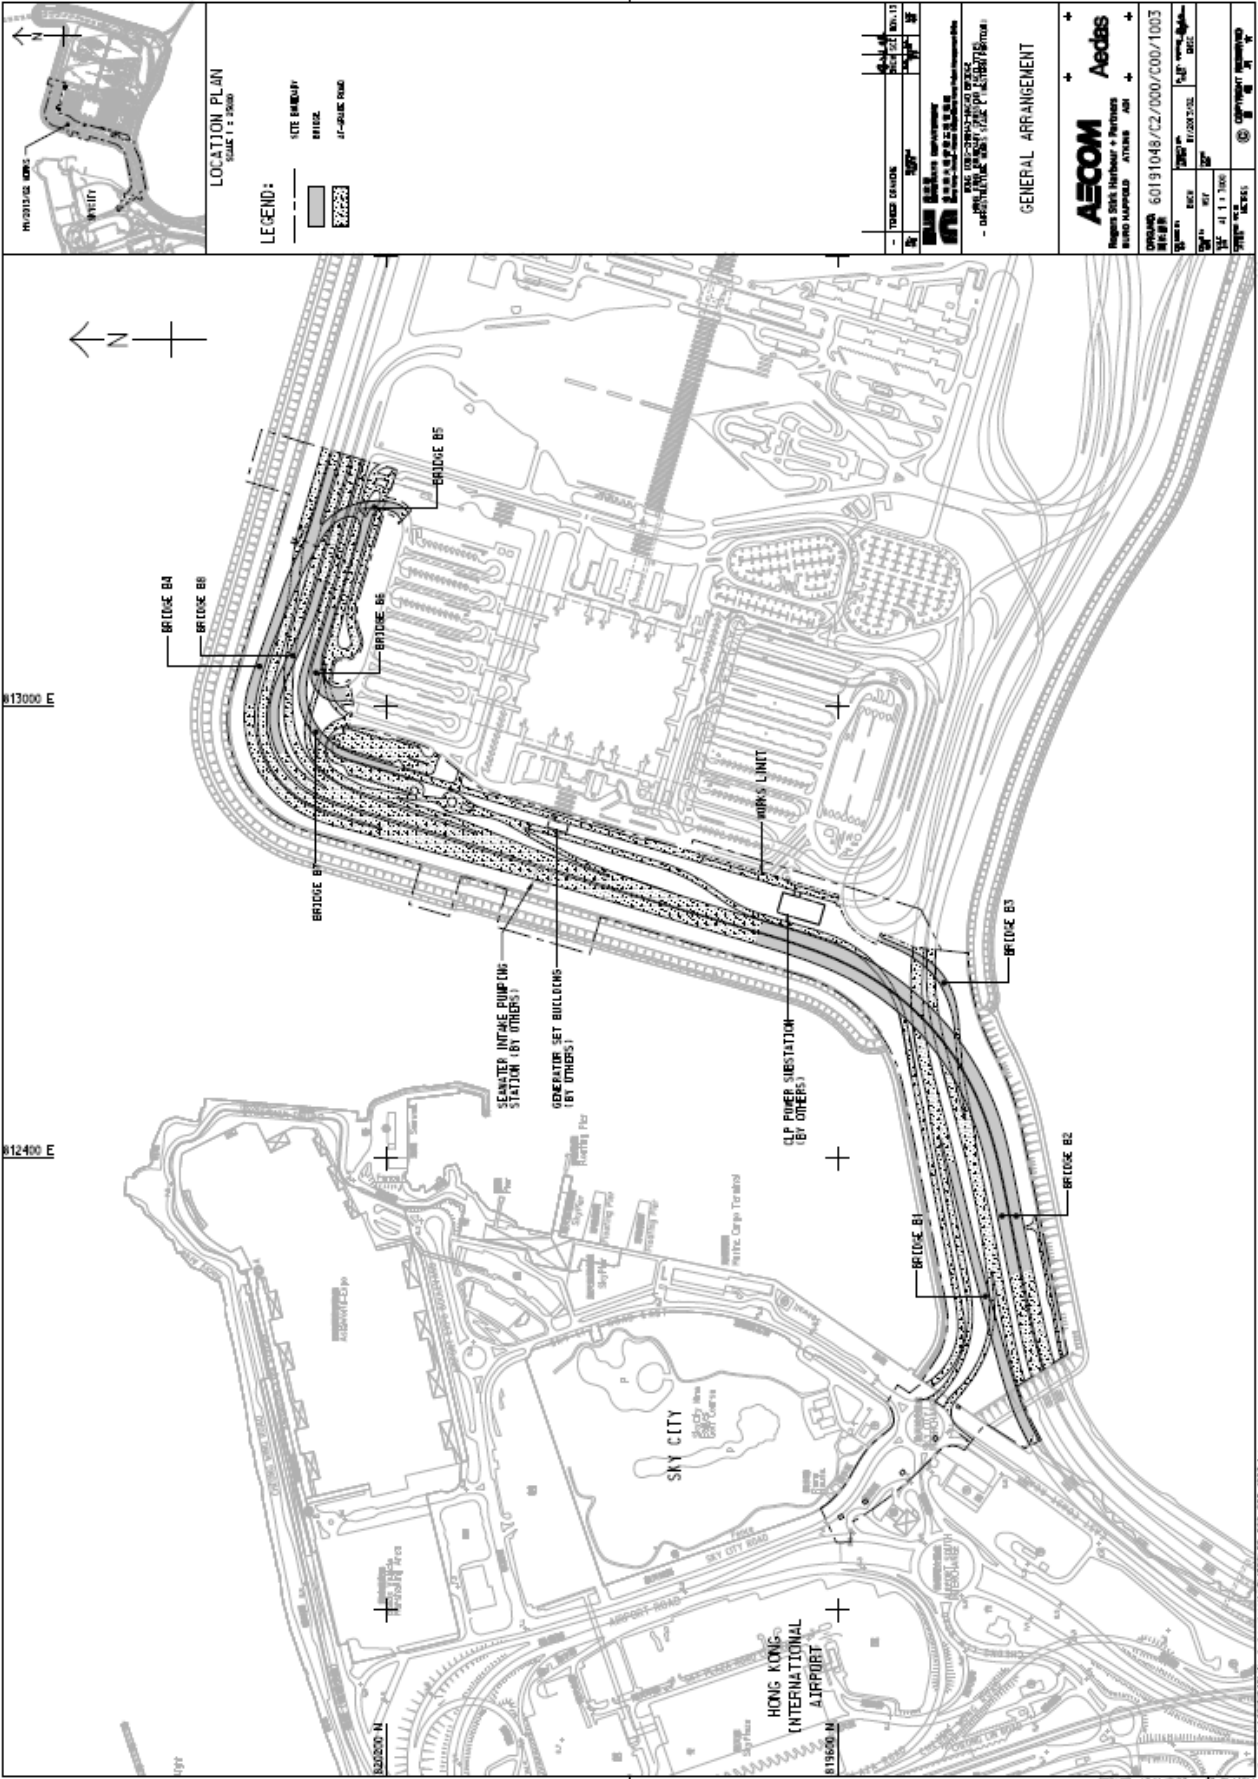

Project No. 60191048/C2/0000/C000/1003

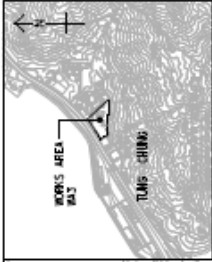

LOCATION PLAN
SCALE 1:2,000


LEGEND:

- WORKS AREA BOUNDARY



WORKS AREA MA3

AECOM Aectas



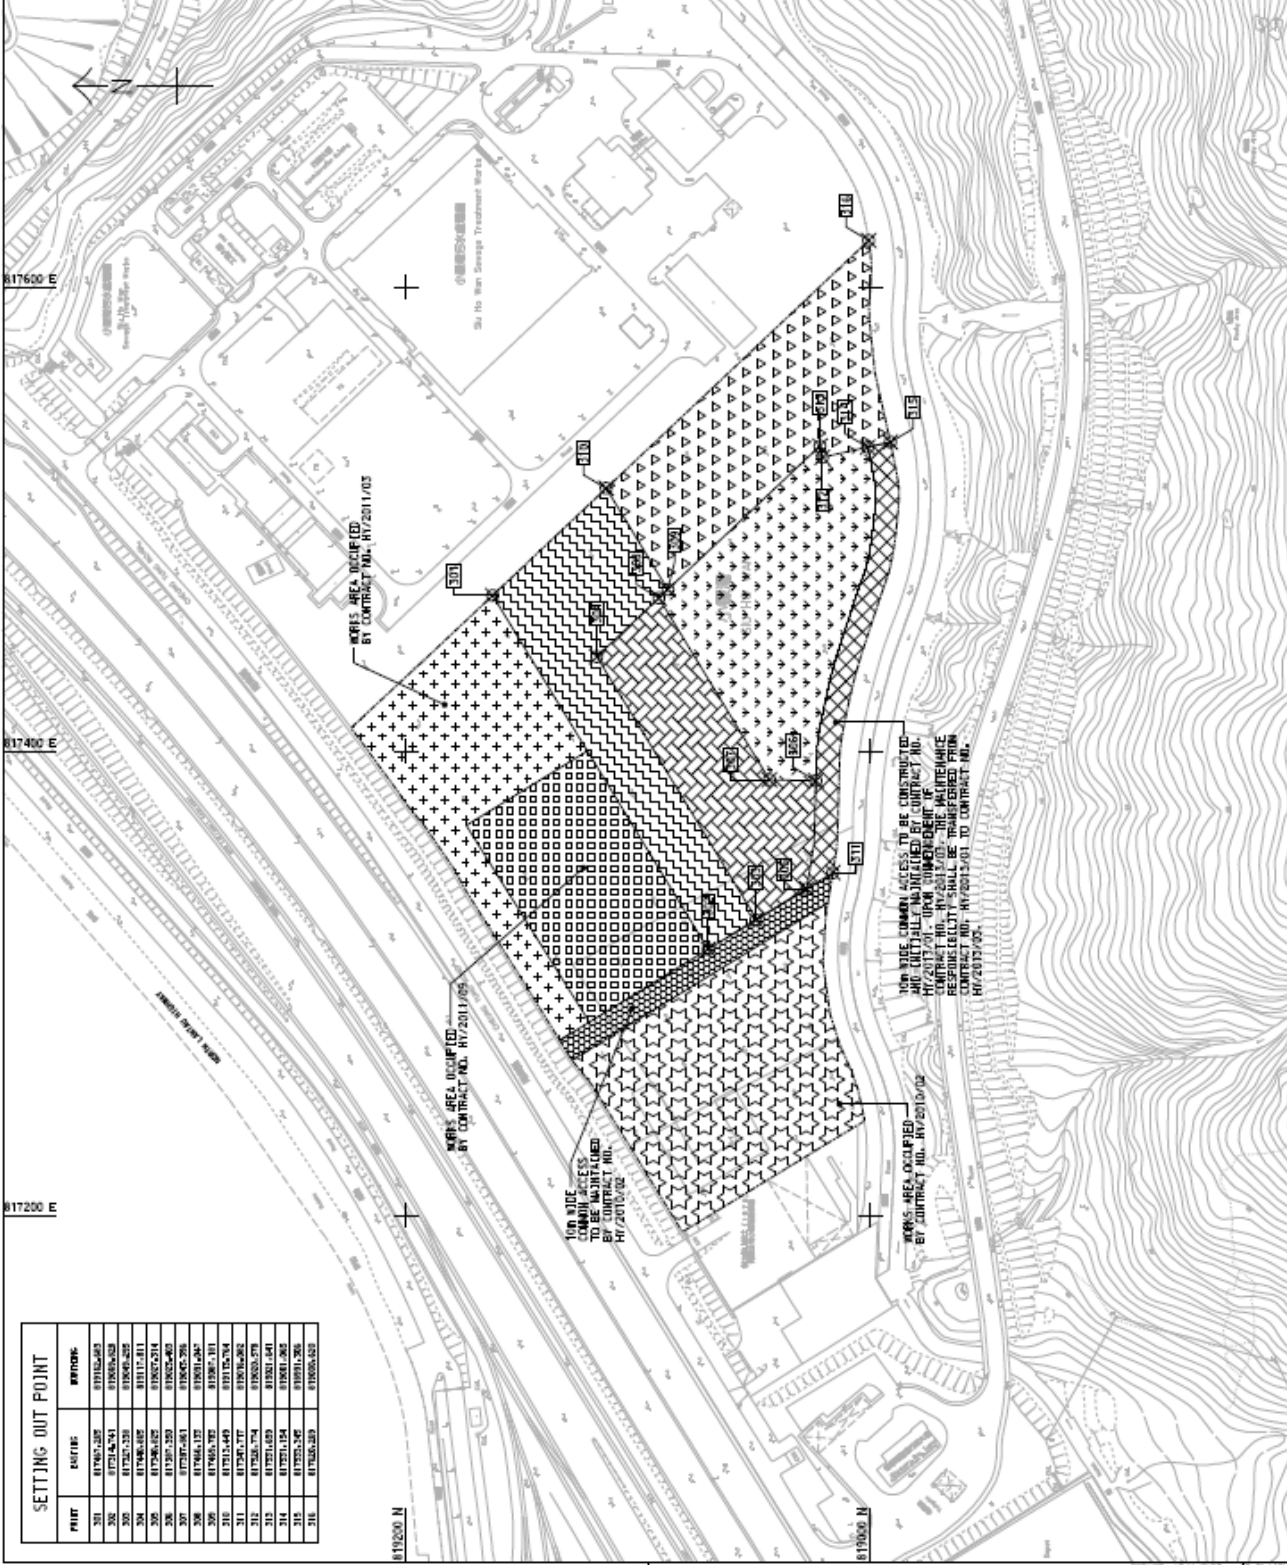

SETTING OUT POINT

POINT	Easting	Northing
