




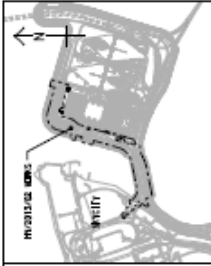

NO.	REVISION	DATE	BY	CHECKED
1	ISSUED FOR TENDER	2013/11/17	WY	WY

SKY CITY
 天際匯
 香港國際機場
 HONG KONG INTERNATIONAL AIRPORT
 香港國際機場








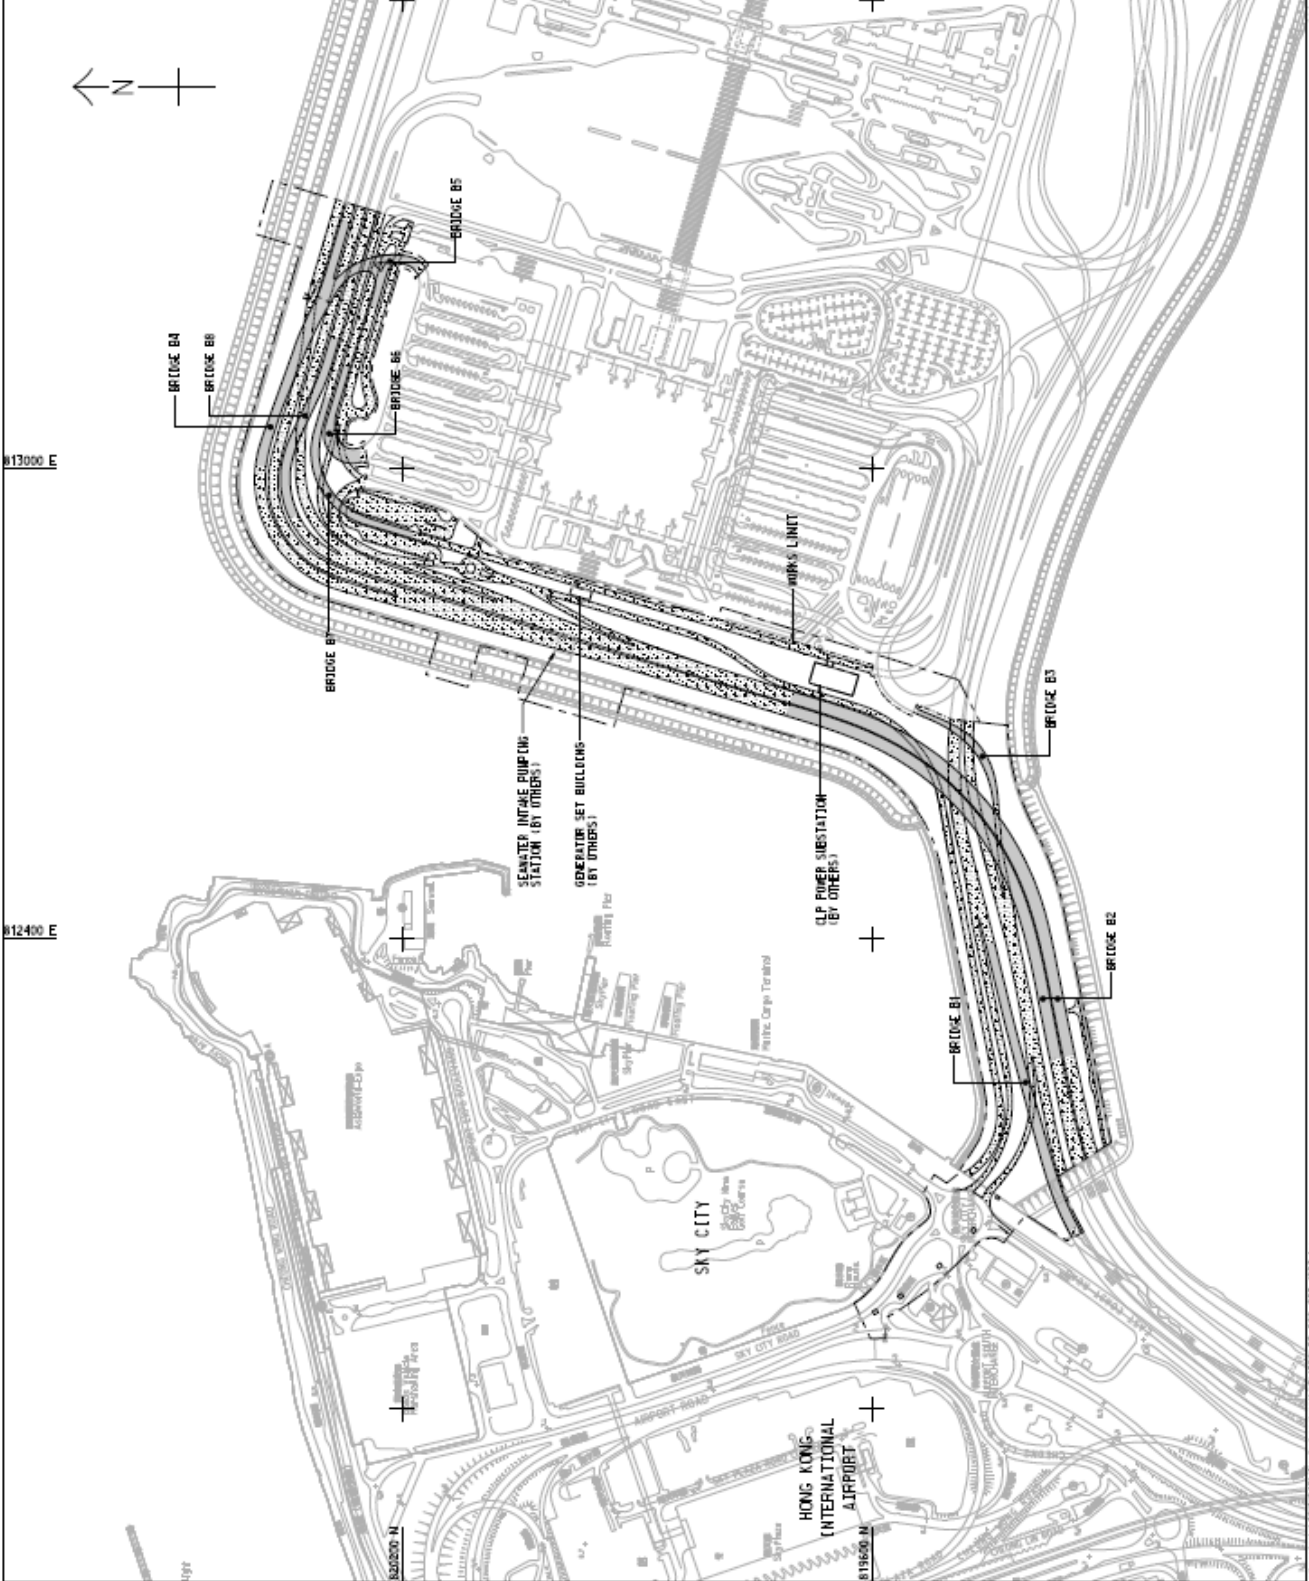

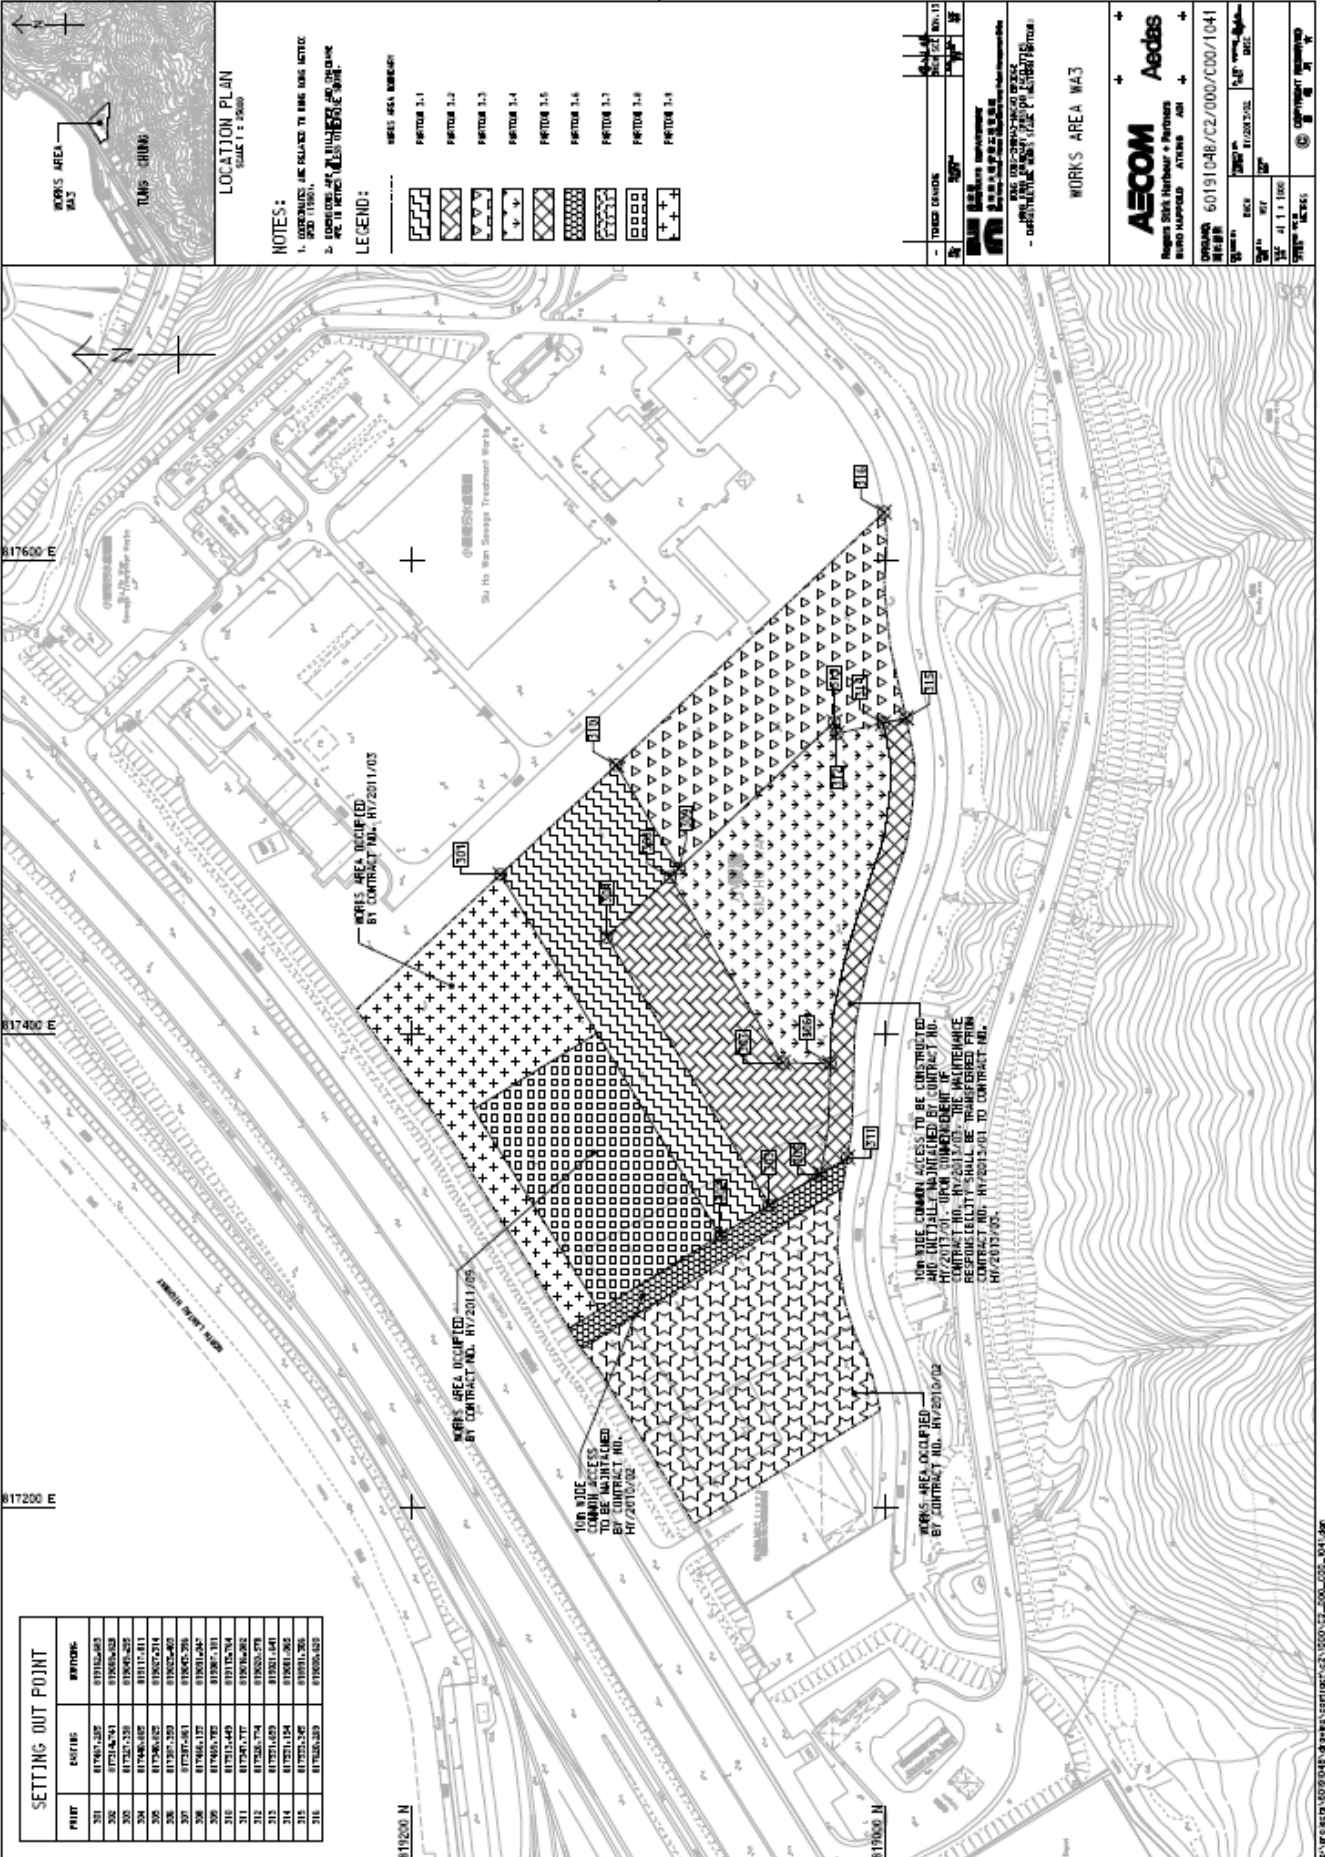

SETTING OUT POINT		
POINT	EASTING	NORTHING

WORKS AREA WA3	+

60191048/C2/000/C00/1041






