



LOCATION PLAN  
SCALE 1 : 2000




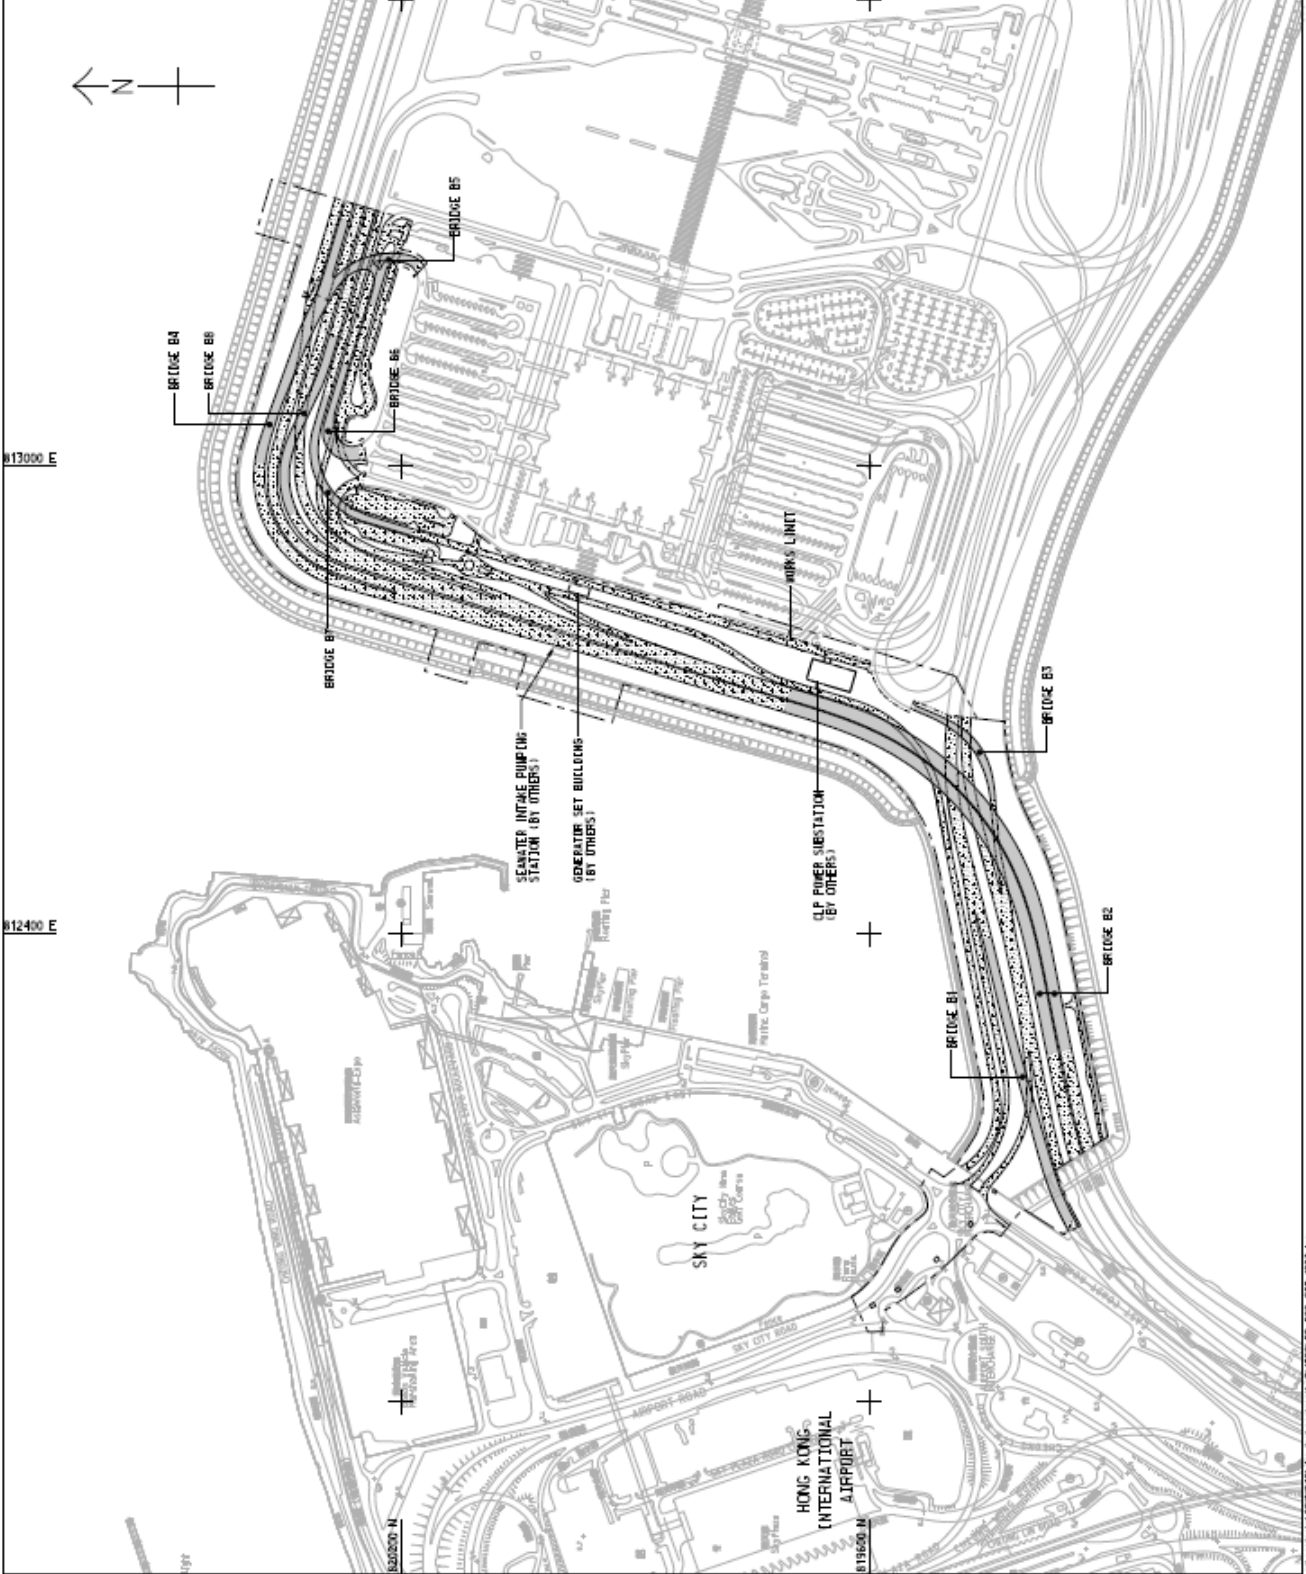

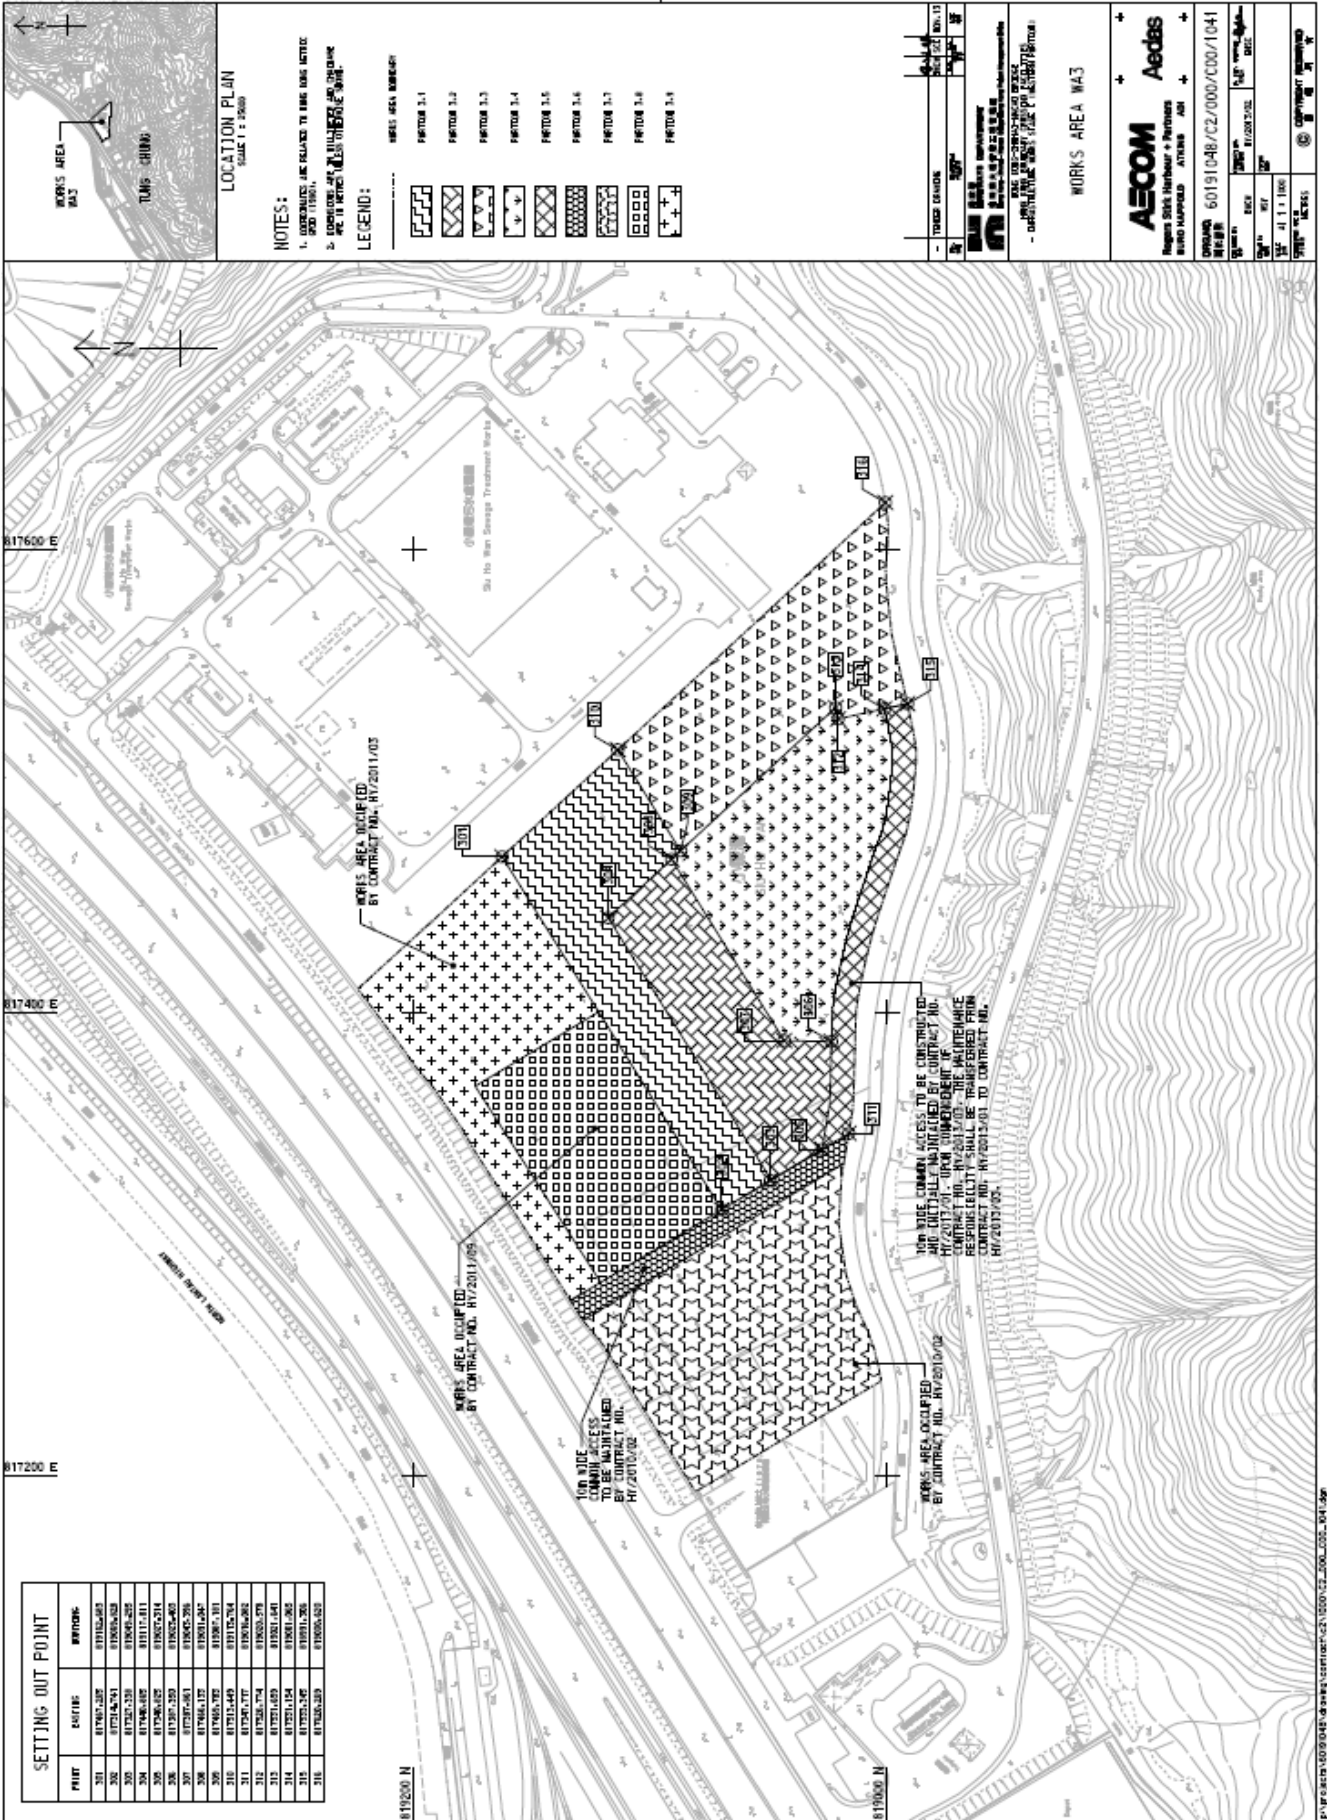

| SITTING OUT POINT |            |            |
|-------------------|------------|------------|
| POINT             | Easting    | Northing   |

LOCATION PLAN  
SCALE 1 : 2000

NOTES:  
1. COORDINATES ARE RELATED TO HONG KONG METRIC GRID 1980.  
2. ALL DIMENSIONS ARE IN METERS UNLESS OTHERWISE SPECIFIED.

- LEGEND:
- WORKS AREA WA3
  - PART 3.1
  - PART 3.2
  - PART 3.3
  - PART 3.4
  - PART 3.5
  - PART 3.6
  - PART 3.7
  - PART 3.8
  - PART 3.9


**AECOM Aedas**  

