








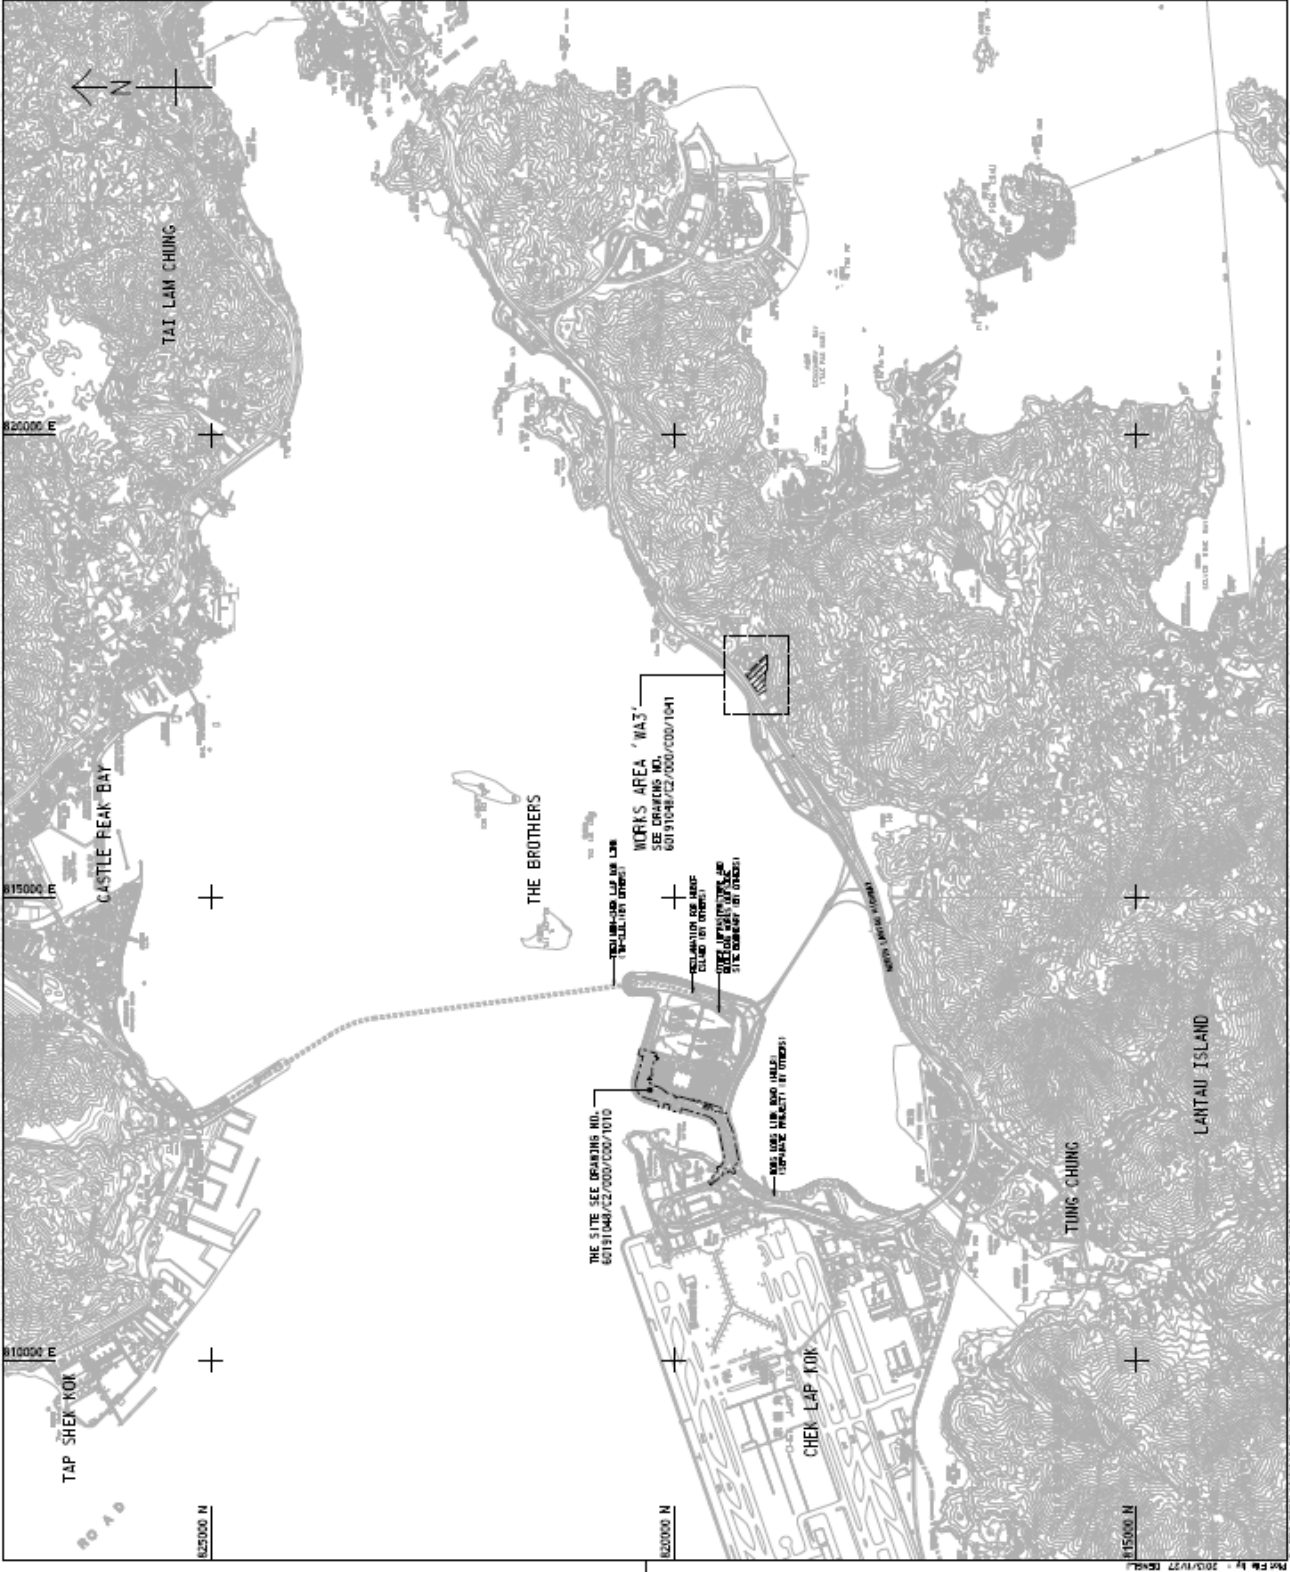
















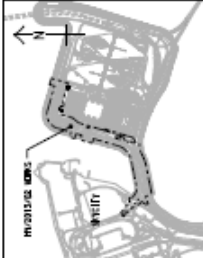

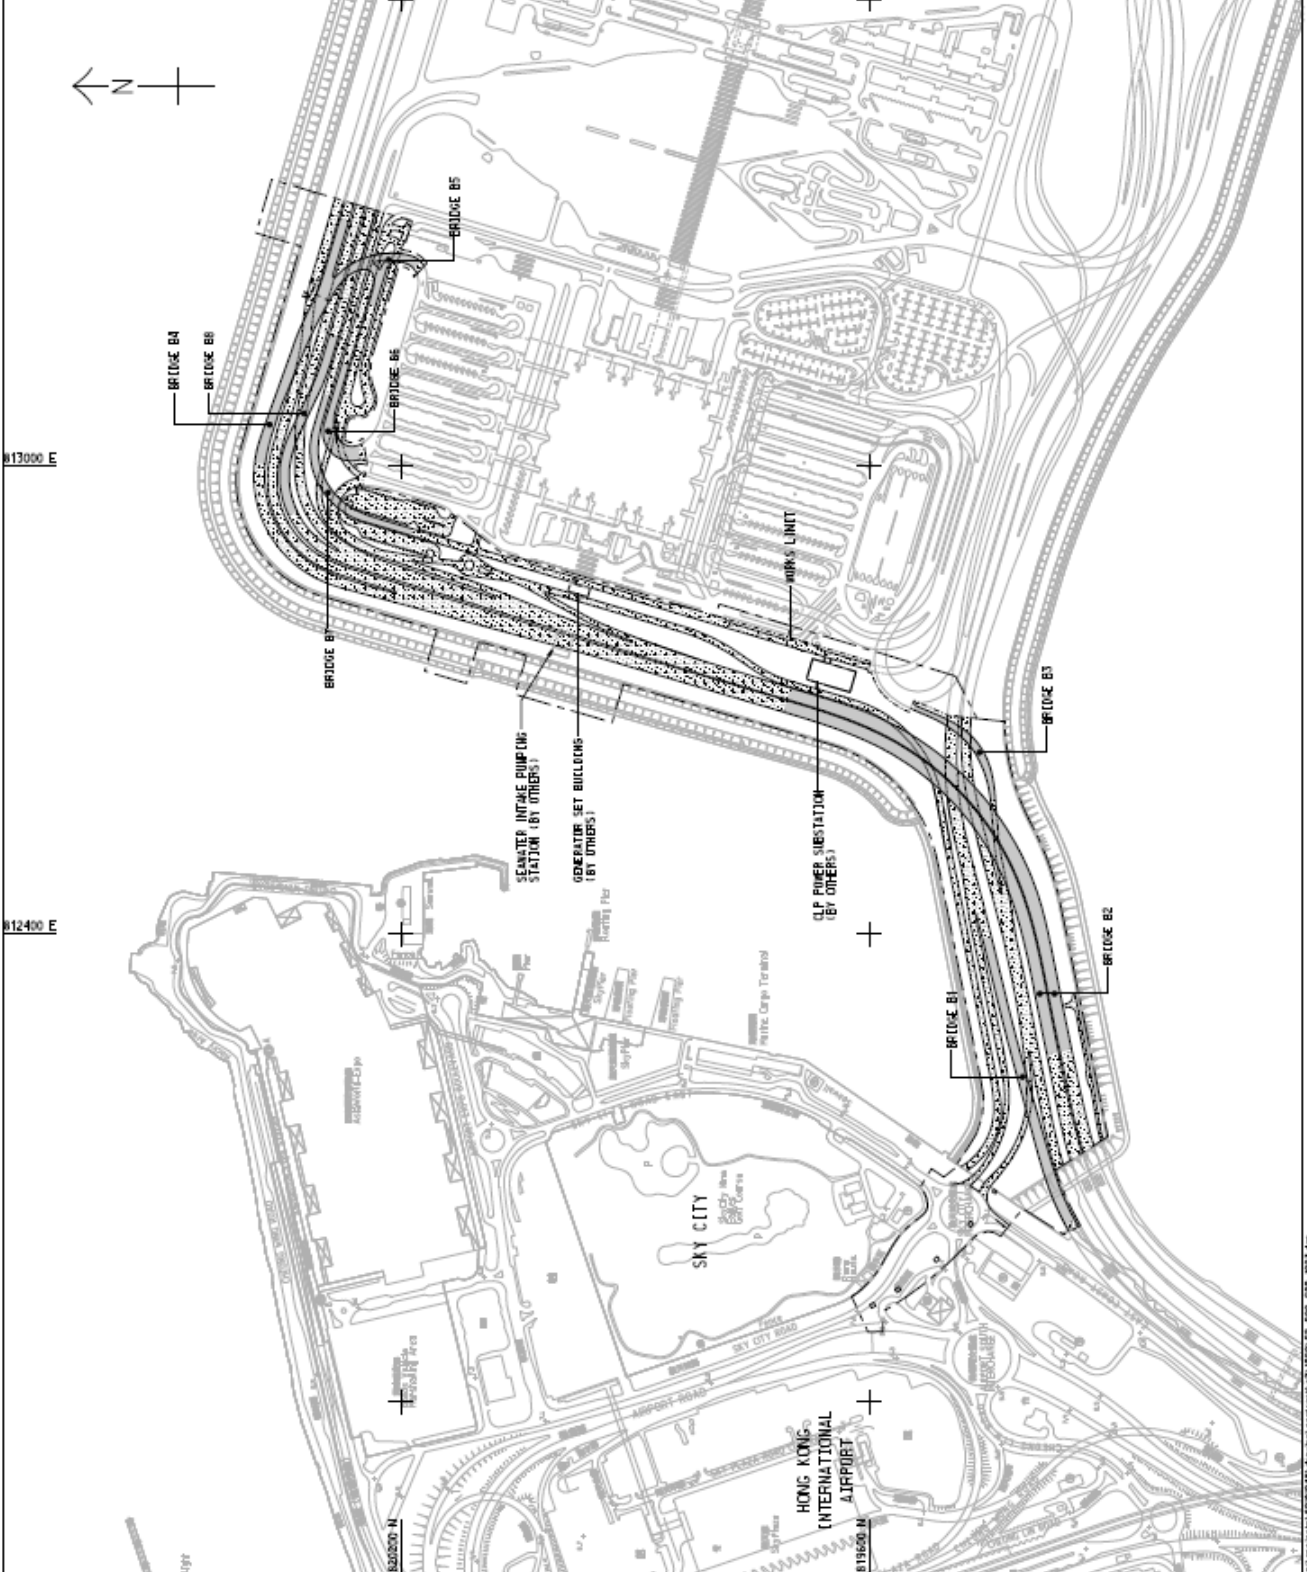

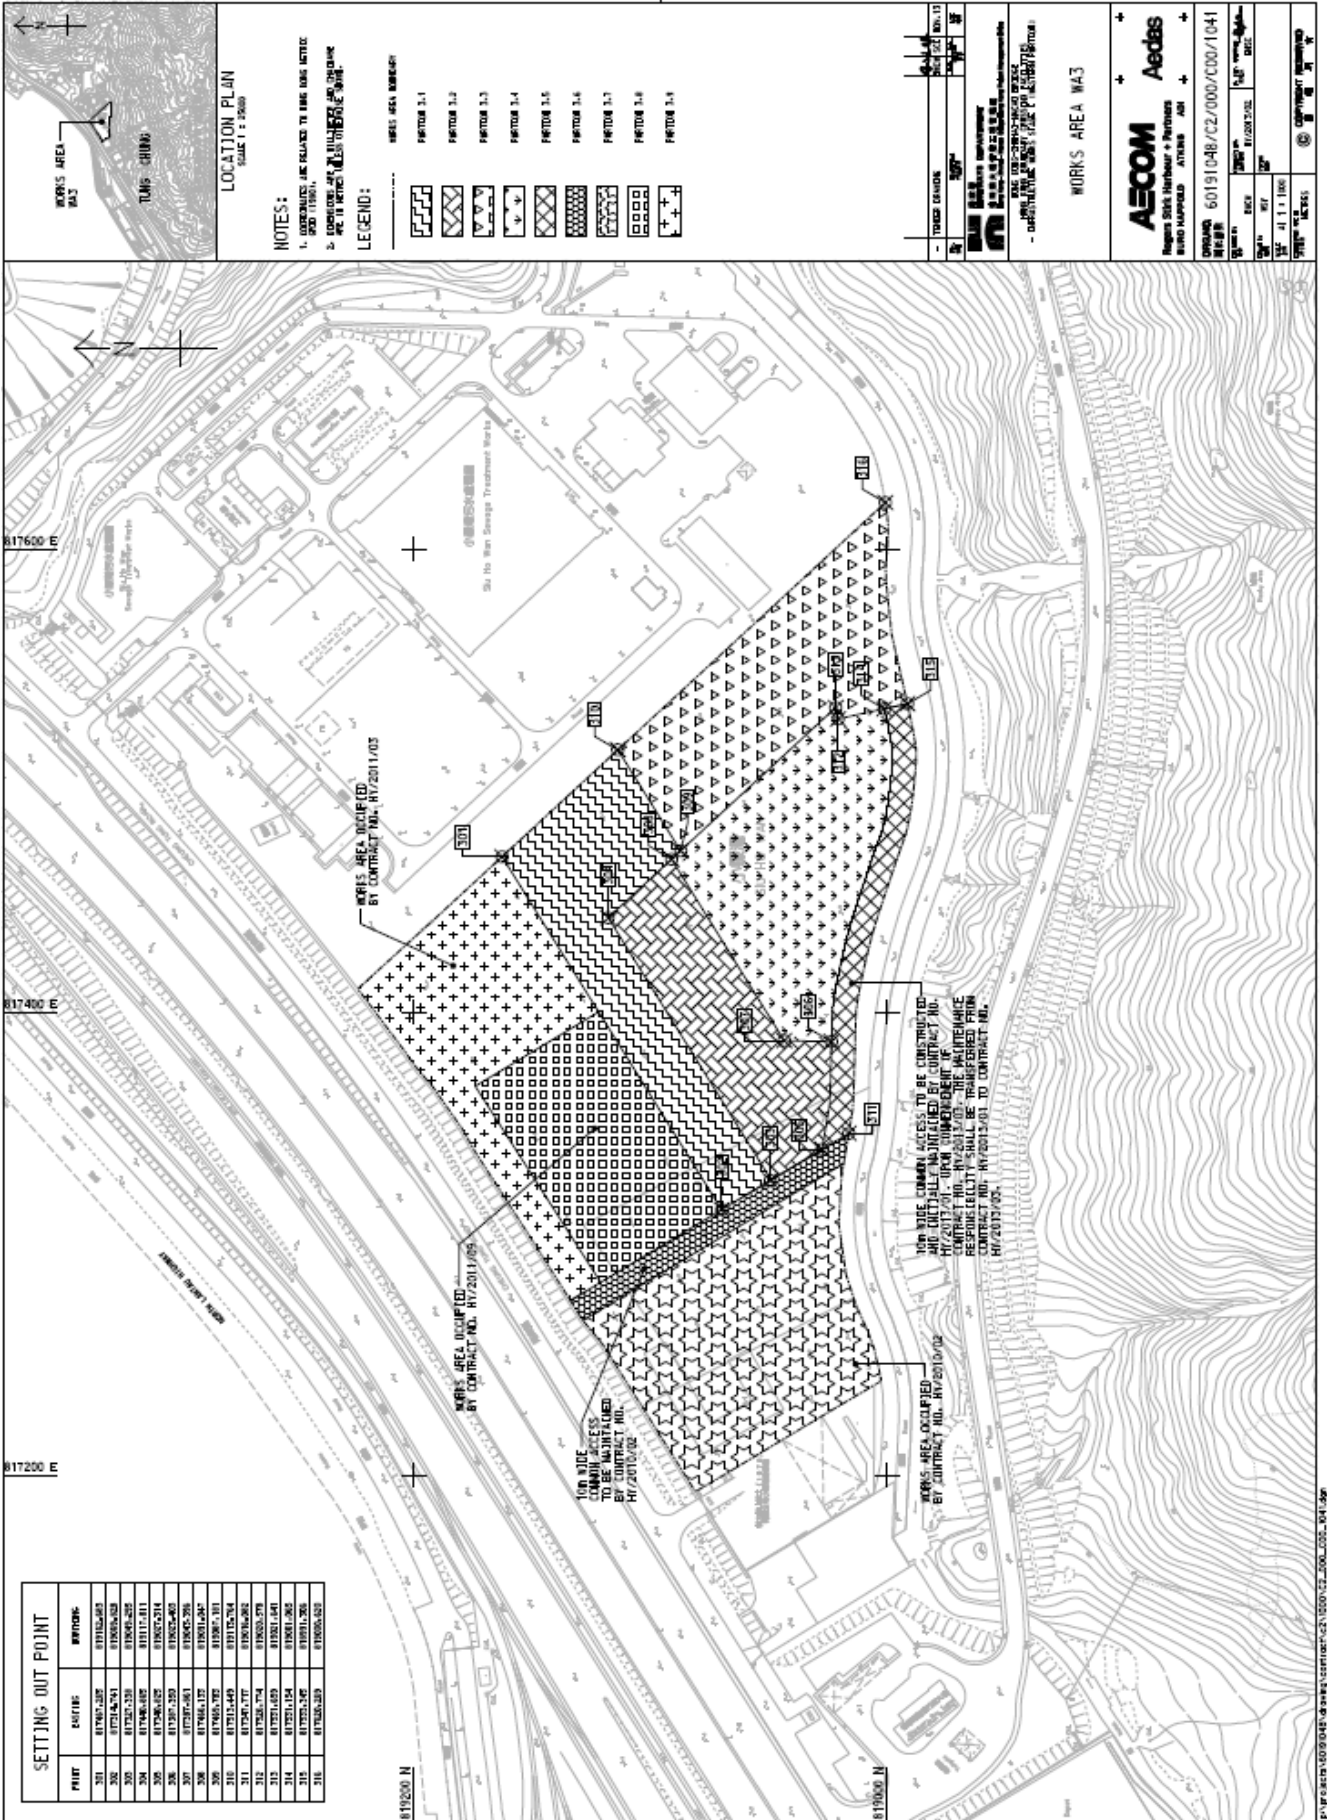

SETTING OUT POINT		
POINT	Easting	Northing

**NOTES:**  
1. COORDINATES ARE RELATED TO HONG KONG METRIC GRID 11801.  
2. ALL DIMENSIONS ARE IN METERS UNLESS OTHERWISE SPECIFIED.



