


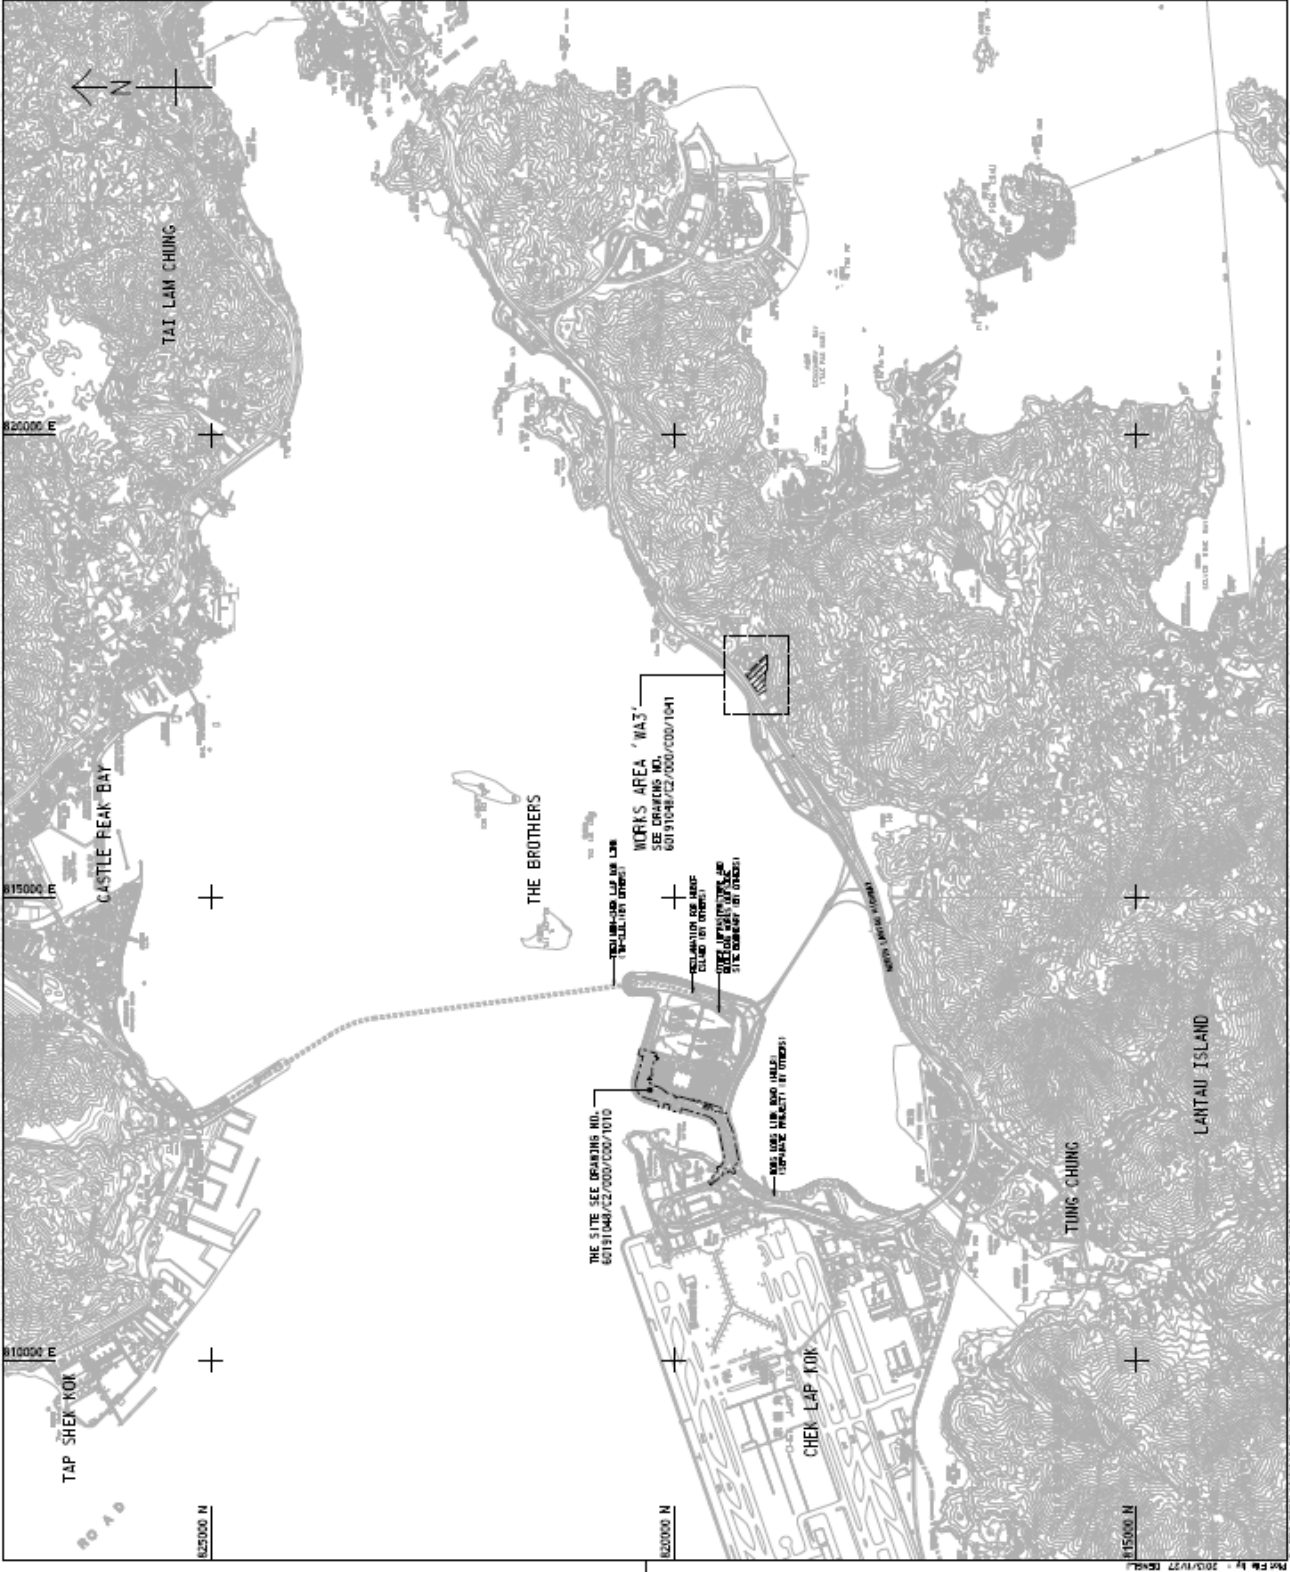

NOTES:


LEGEND:




SITE LOCATION PLAN


**AECOM** Aedas





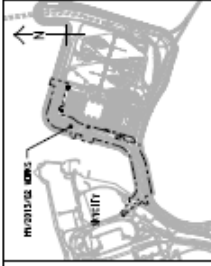

LOCATION PLAN  
SCALE 1:25000




GENERAL ARRANGEMENT

**AECOM** **Aecobis**

香港特別行政區  









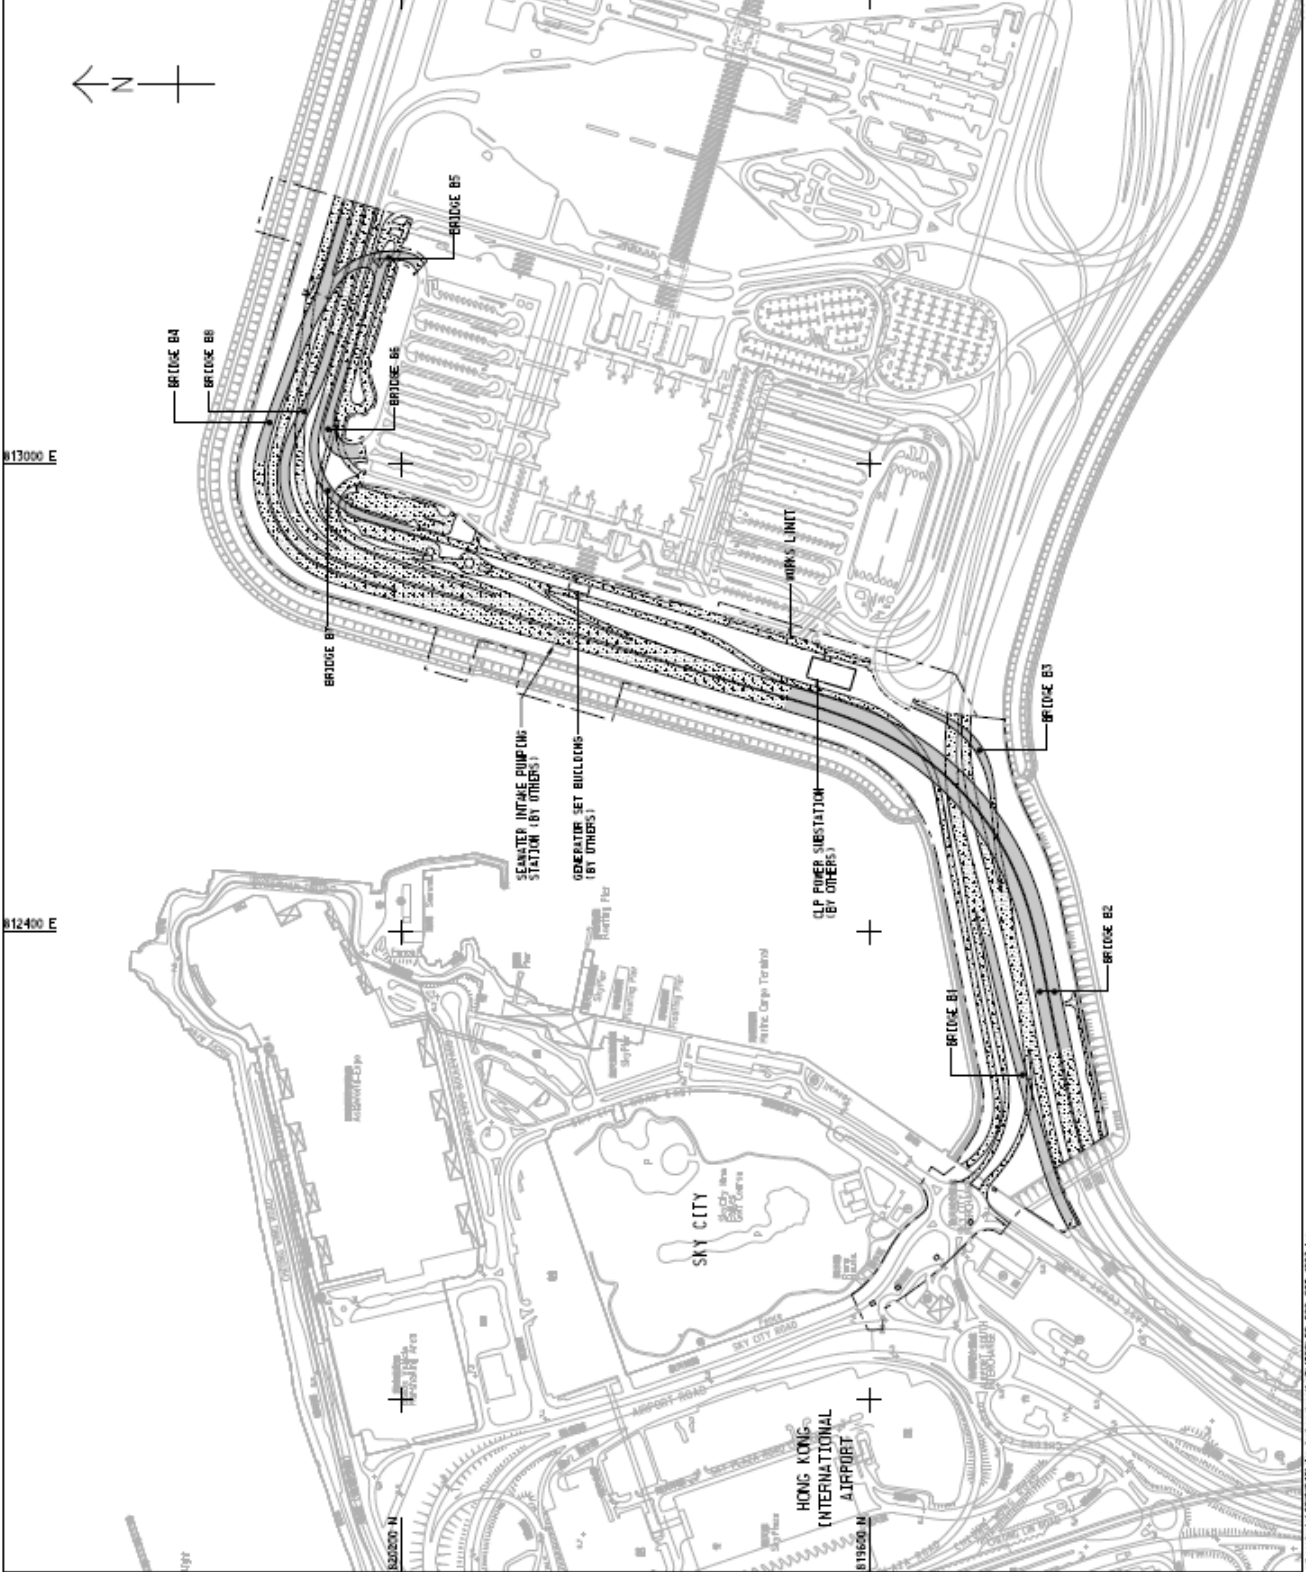

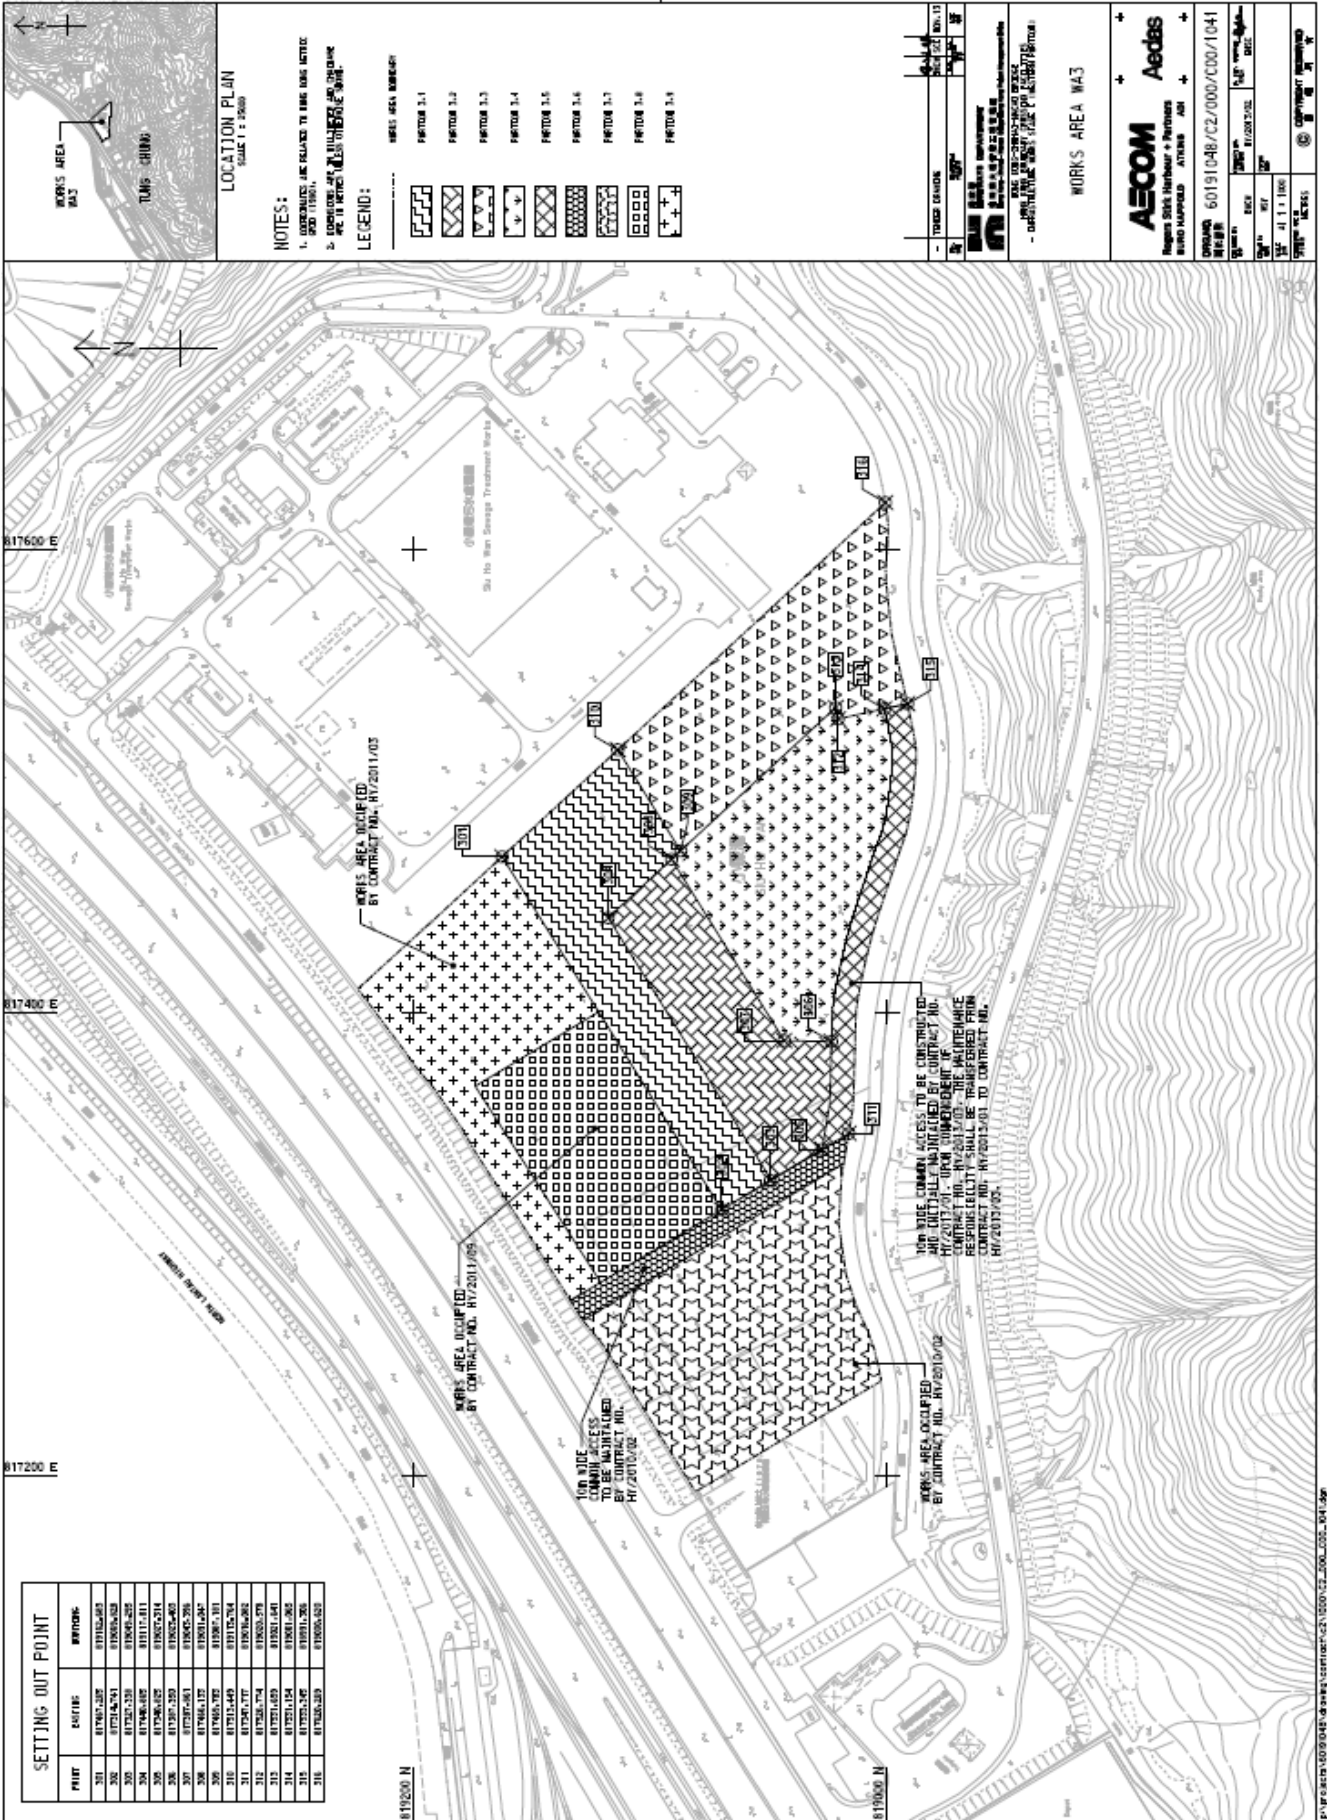

POINT	Easting	Northing

**NOTES:**  
1. COORDINATES ARE RELATED TO HONG KONG METRIC GRID 1980.  
2. ALL DIMENSIONS ARE IN METERS.

**LEGEND:**

WORKS AREA WA3






