















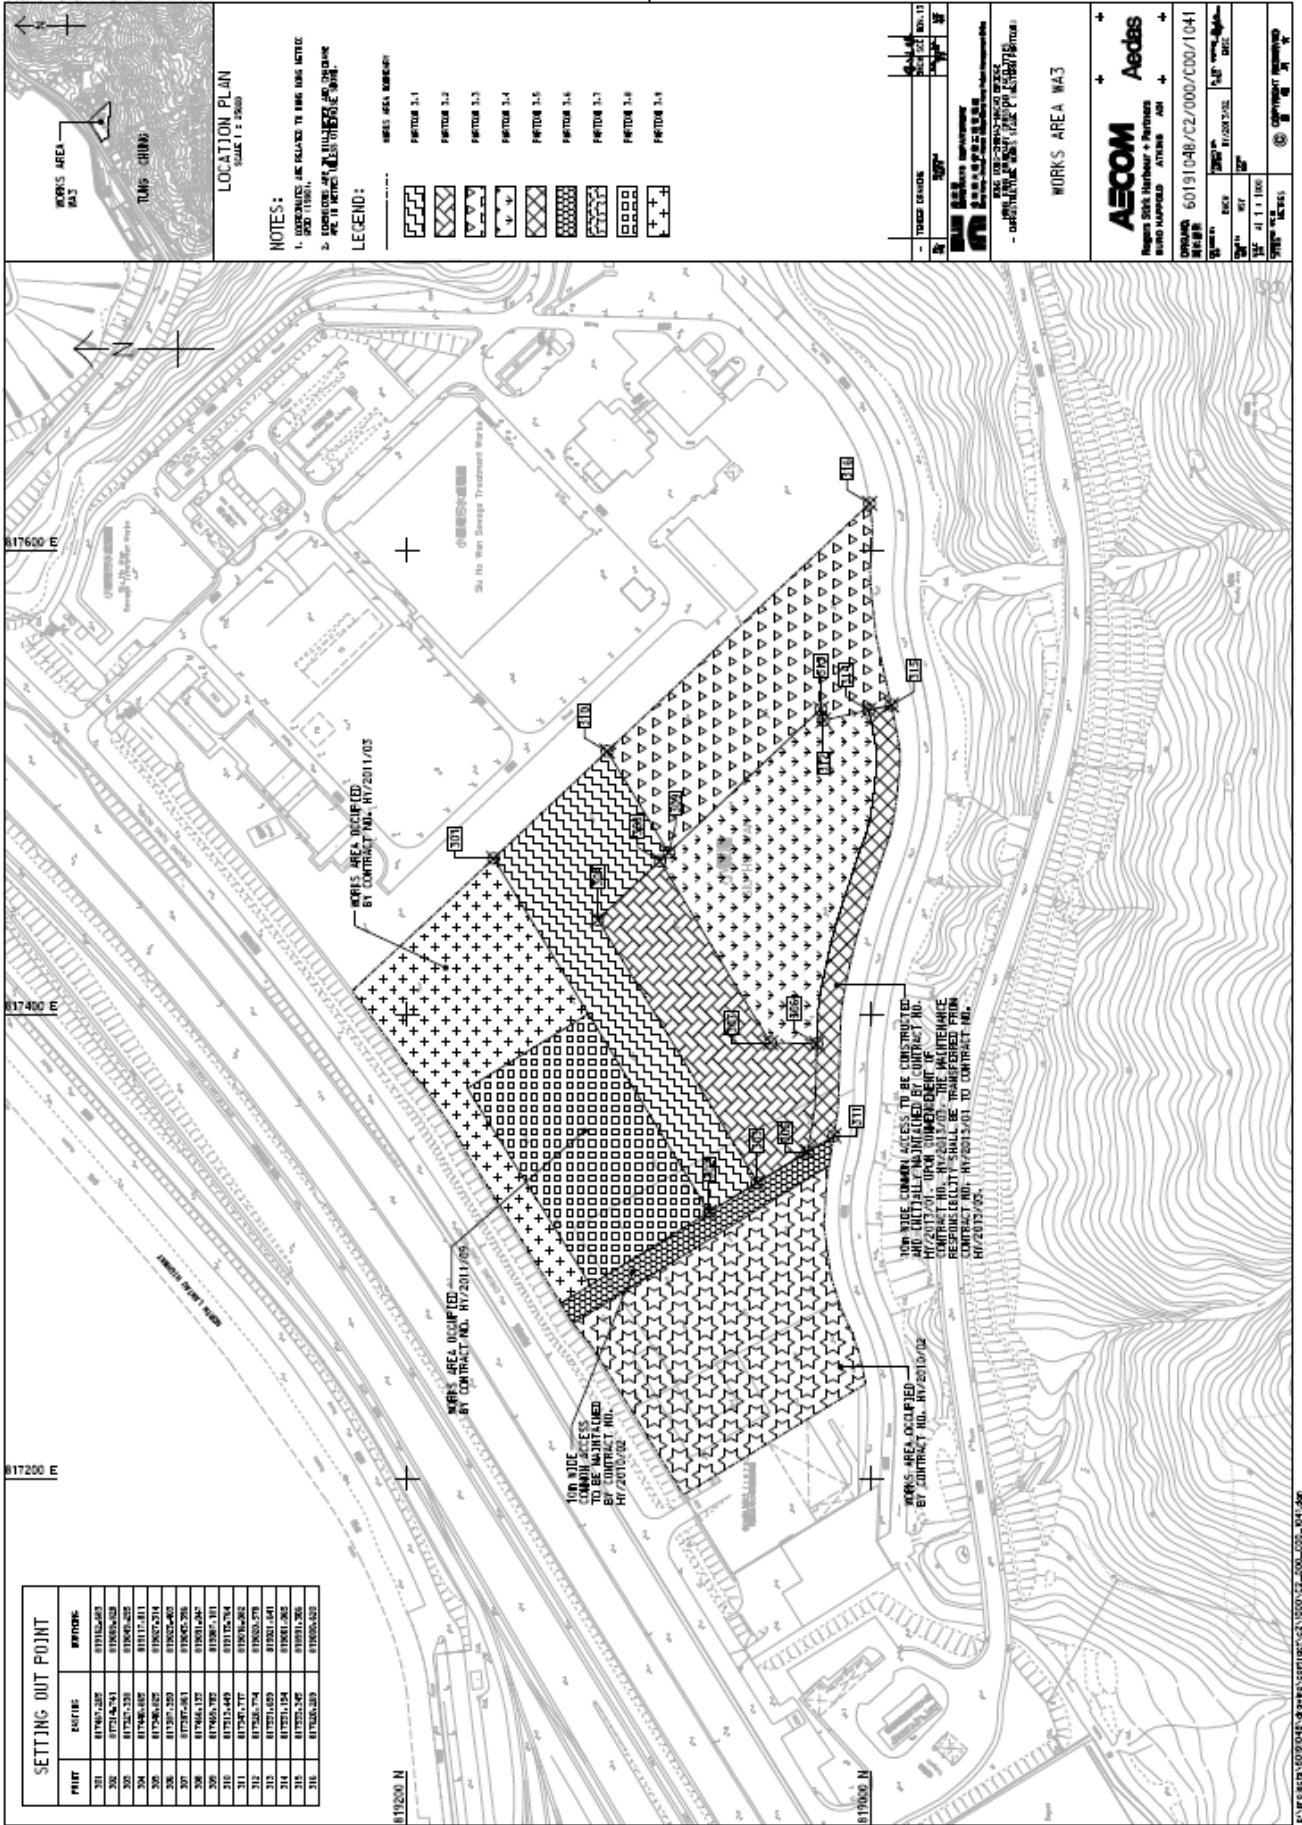

SETTING OUT POINT

| POINT | Easting | Northing |
|-------|------------|-------------|

NOTES:

LEGEND:

| WORKS AREA NUMBER | SYMBOL |
|-------------------|--------------------|

| TRADE | NO. | DATE | REVISION |
|-------|-----|------|----------|
| | | | |



WORKS AREA W43

AECOM
ATKINS AM

Aedas

PROJECT NO: 60191048/C2/000/C00/1041


