












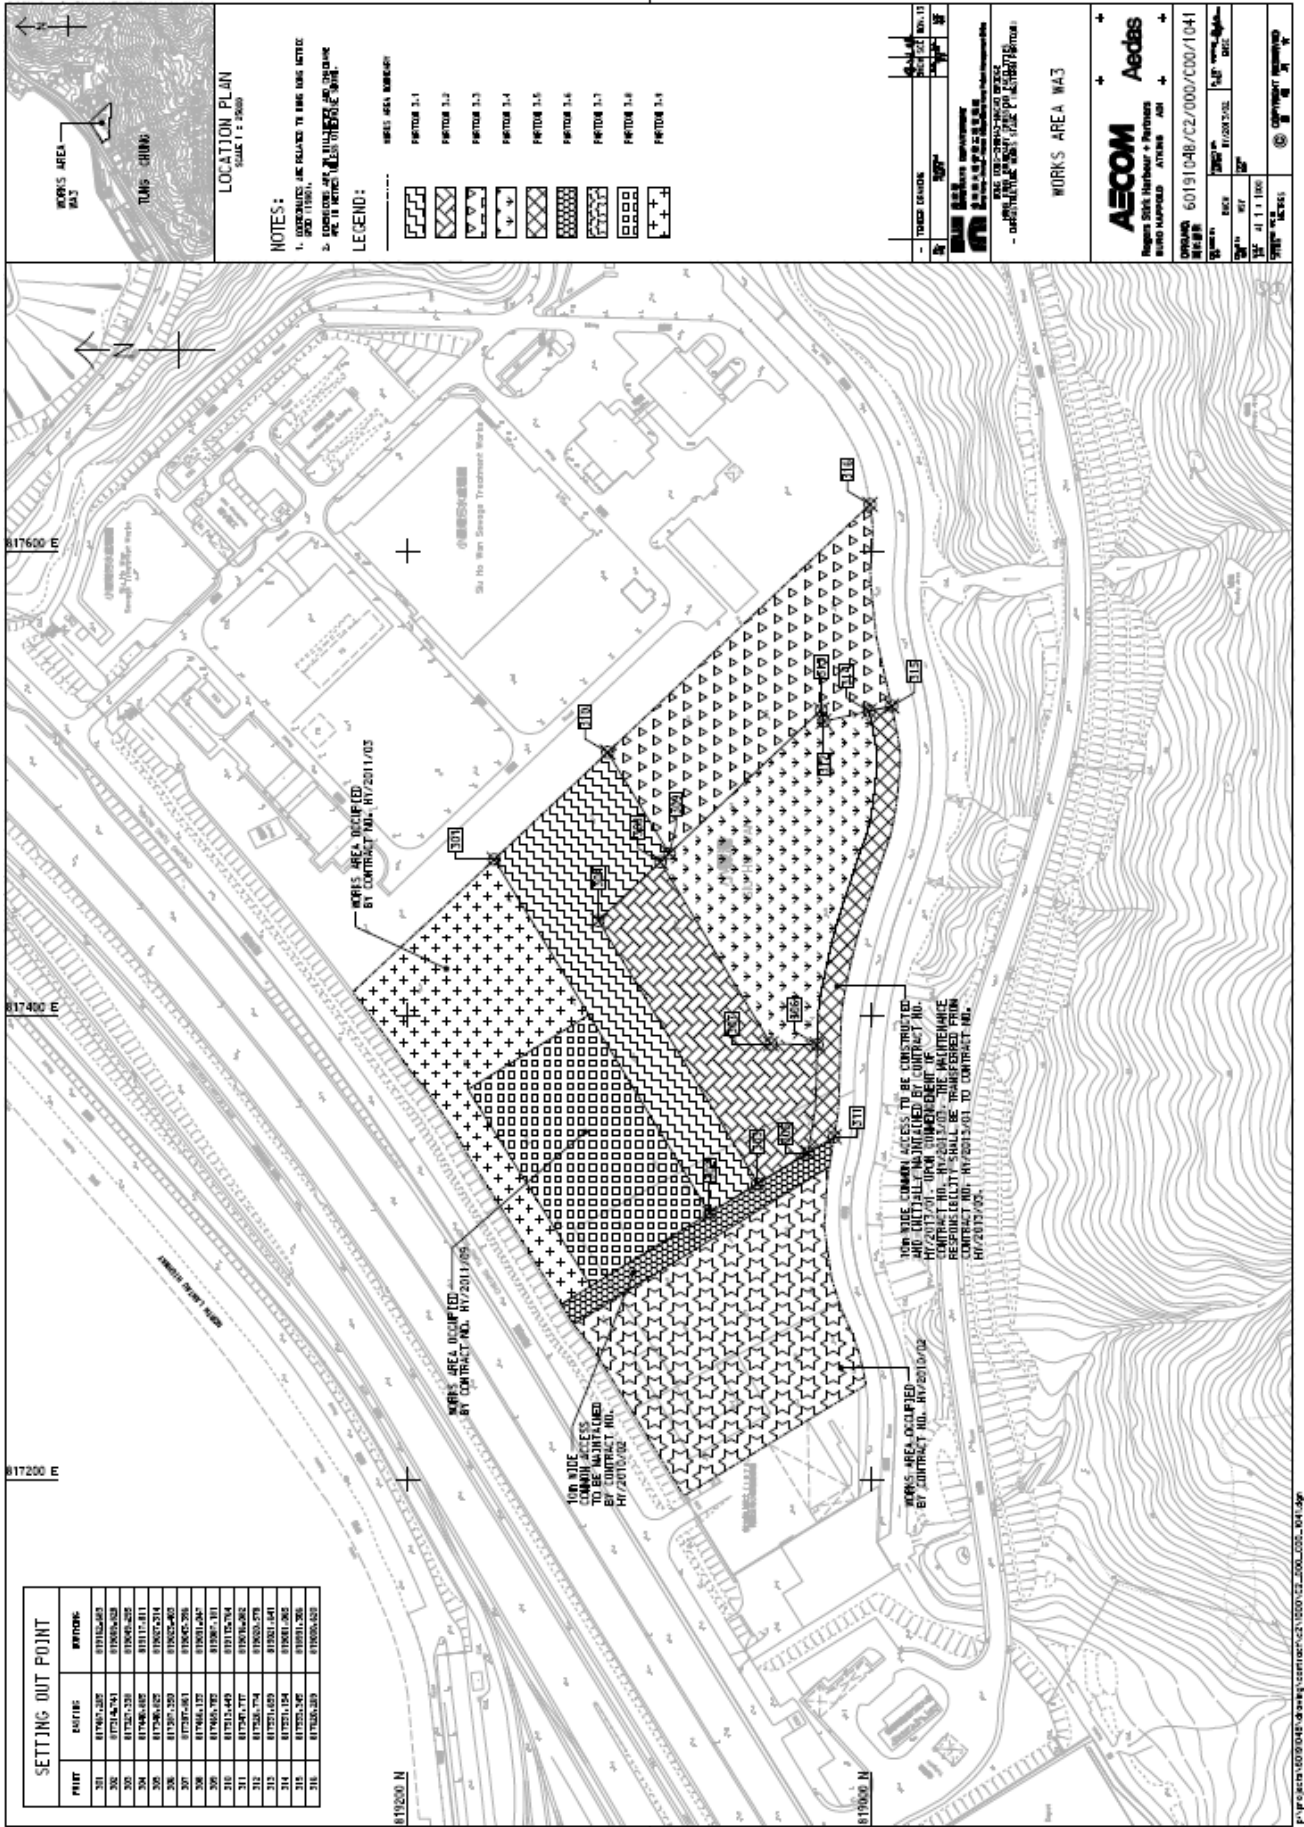

SETTING OUT POINT		

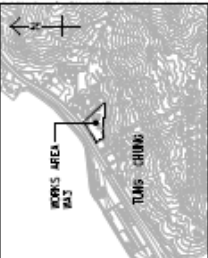

LOCATION PLAN
SCALE 1 : 25000

NOTES:

LEGEND:



WORKS AREA W43

AECOM Aedas


60191048/02/000/000/1041






