




Appendix A

Location of Works Areas

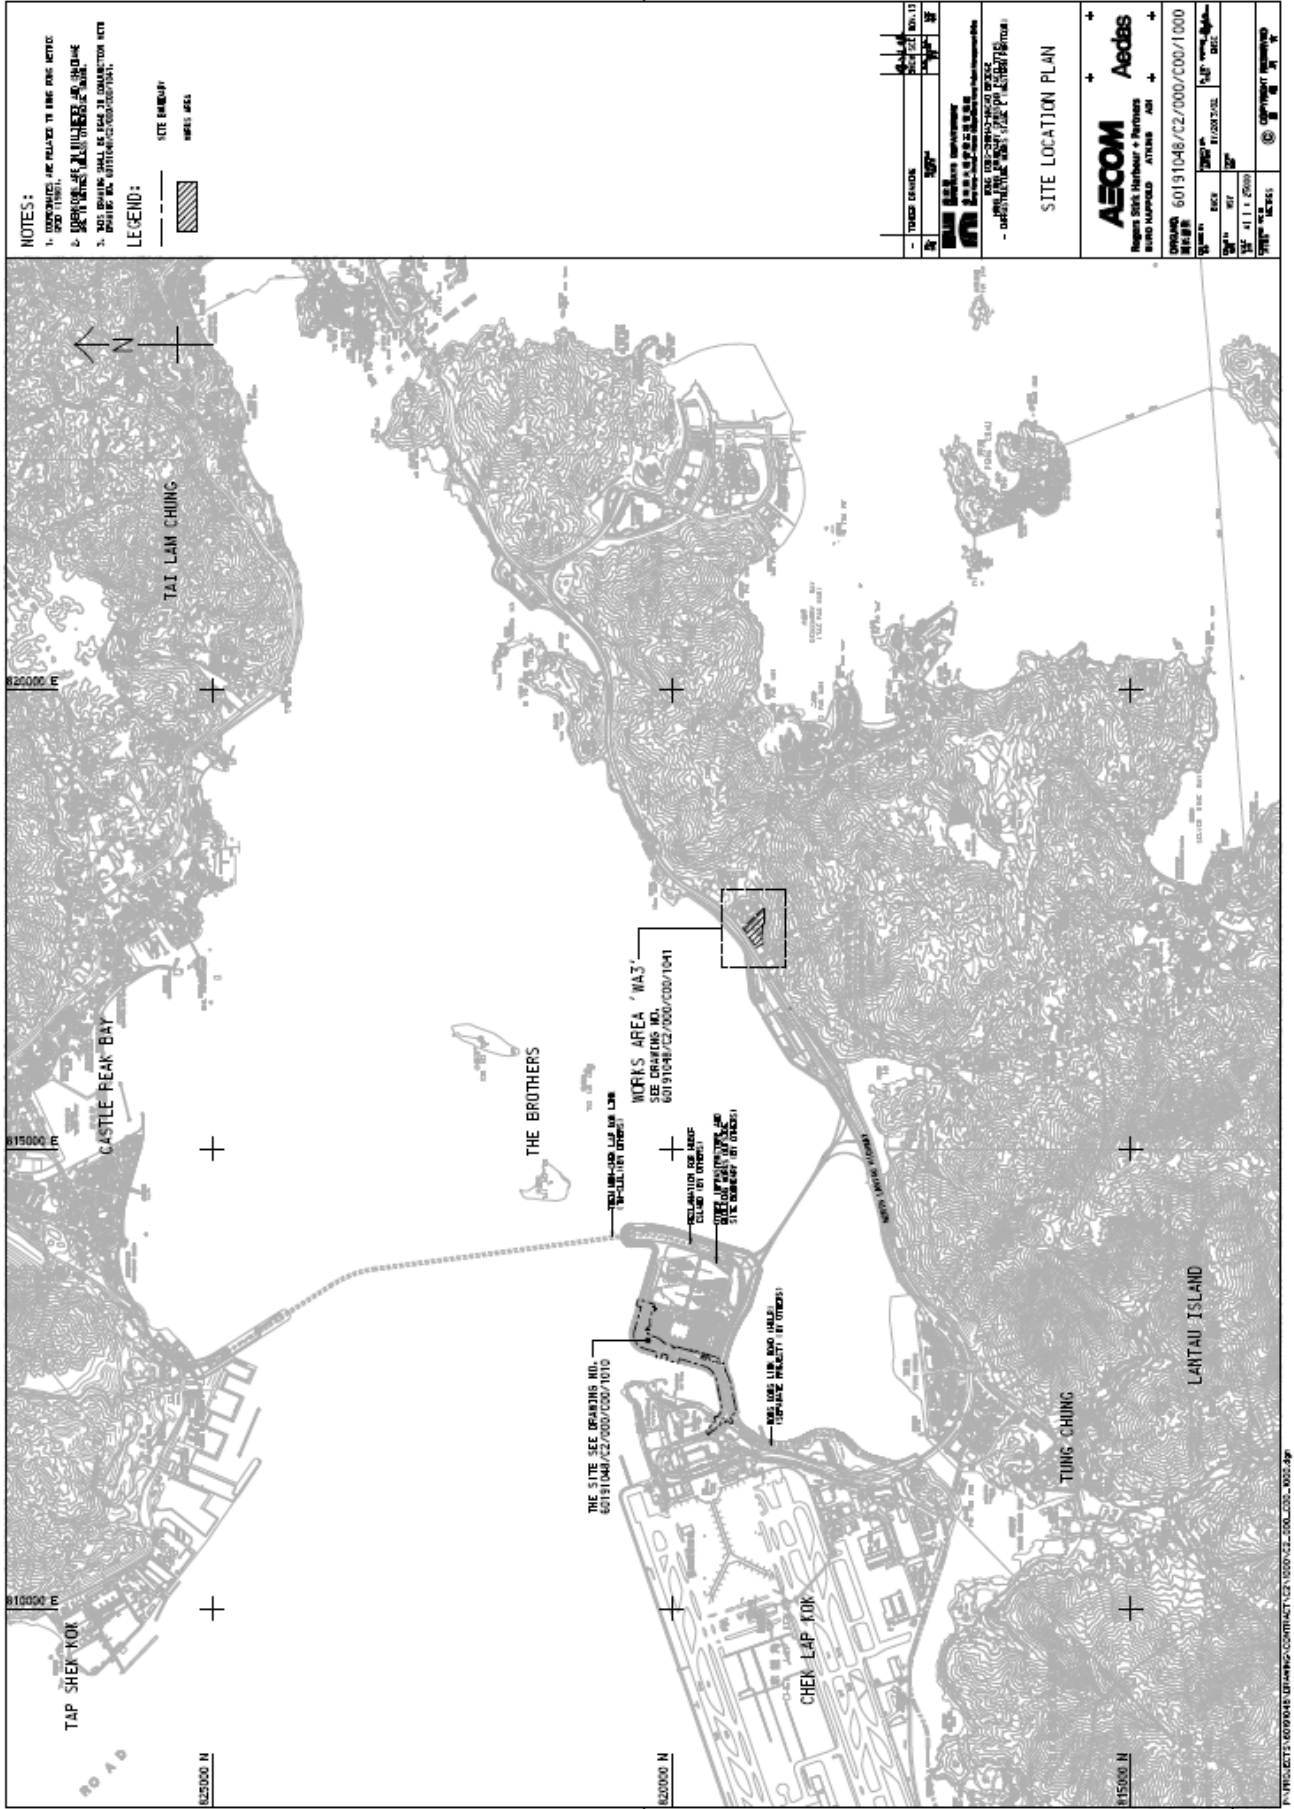

NOTES:


LEGEND:



- SITE BOUNDARY
- ▨ WORKS AREA


SITE LOCATION PLAN

AECOM Aedas


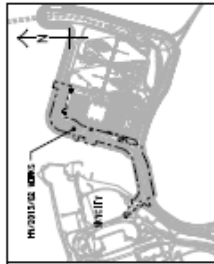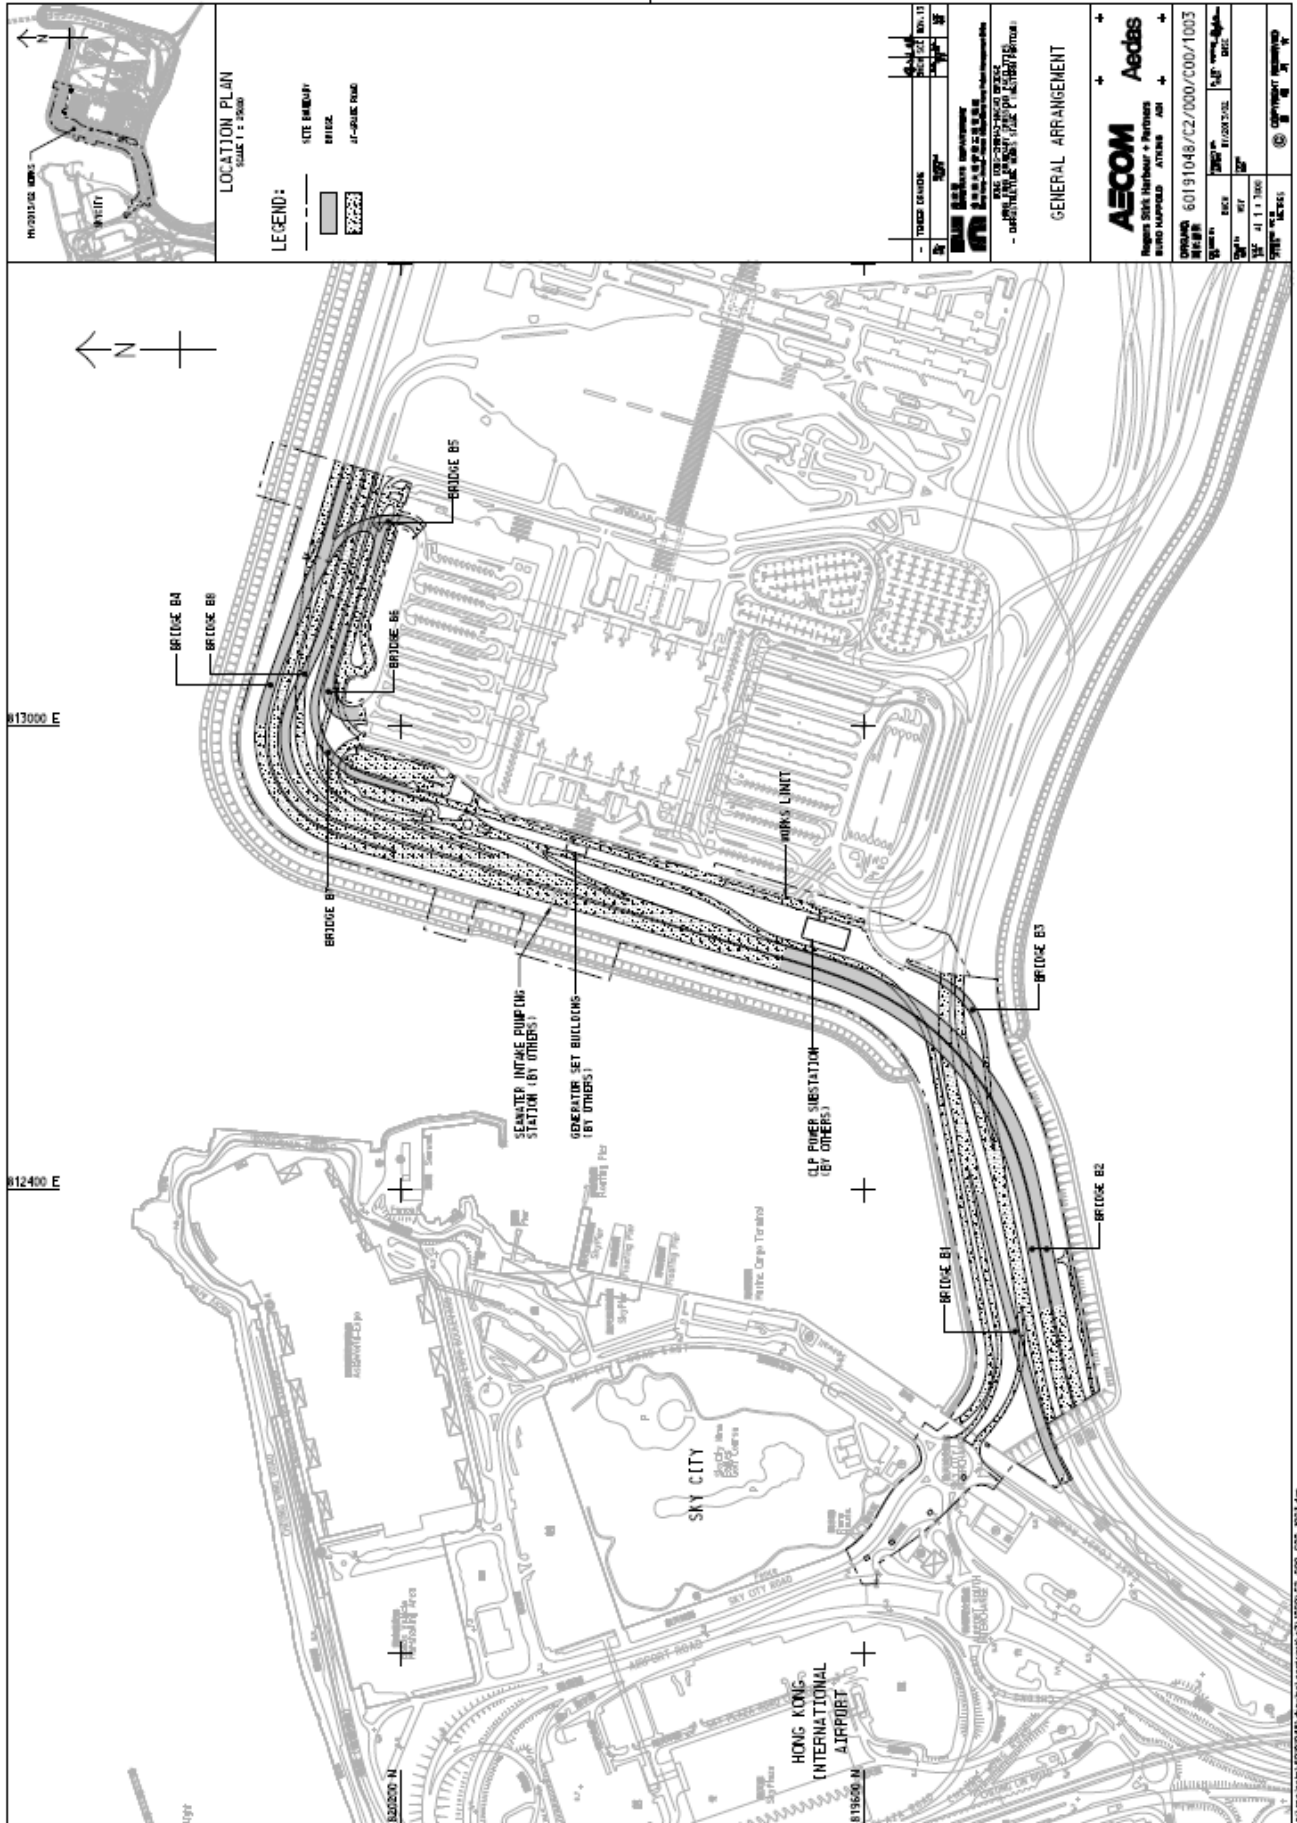

LEGEND:


- UTE BOUNDARY
- BRIDGE
- APPROXIMATE ROAD




GENERAL ARRANGEMENT

AECOM	Aecobs

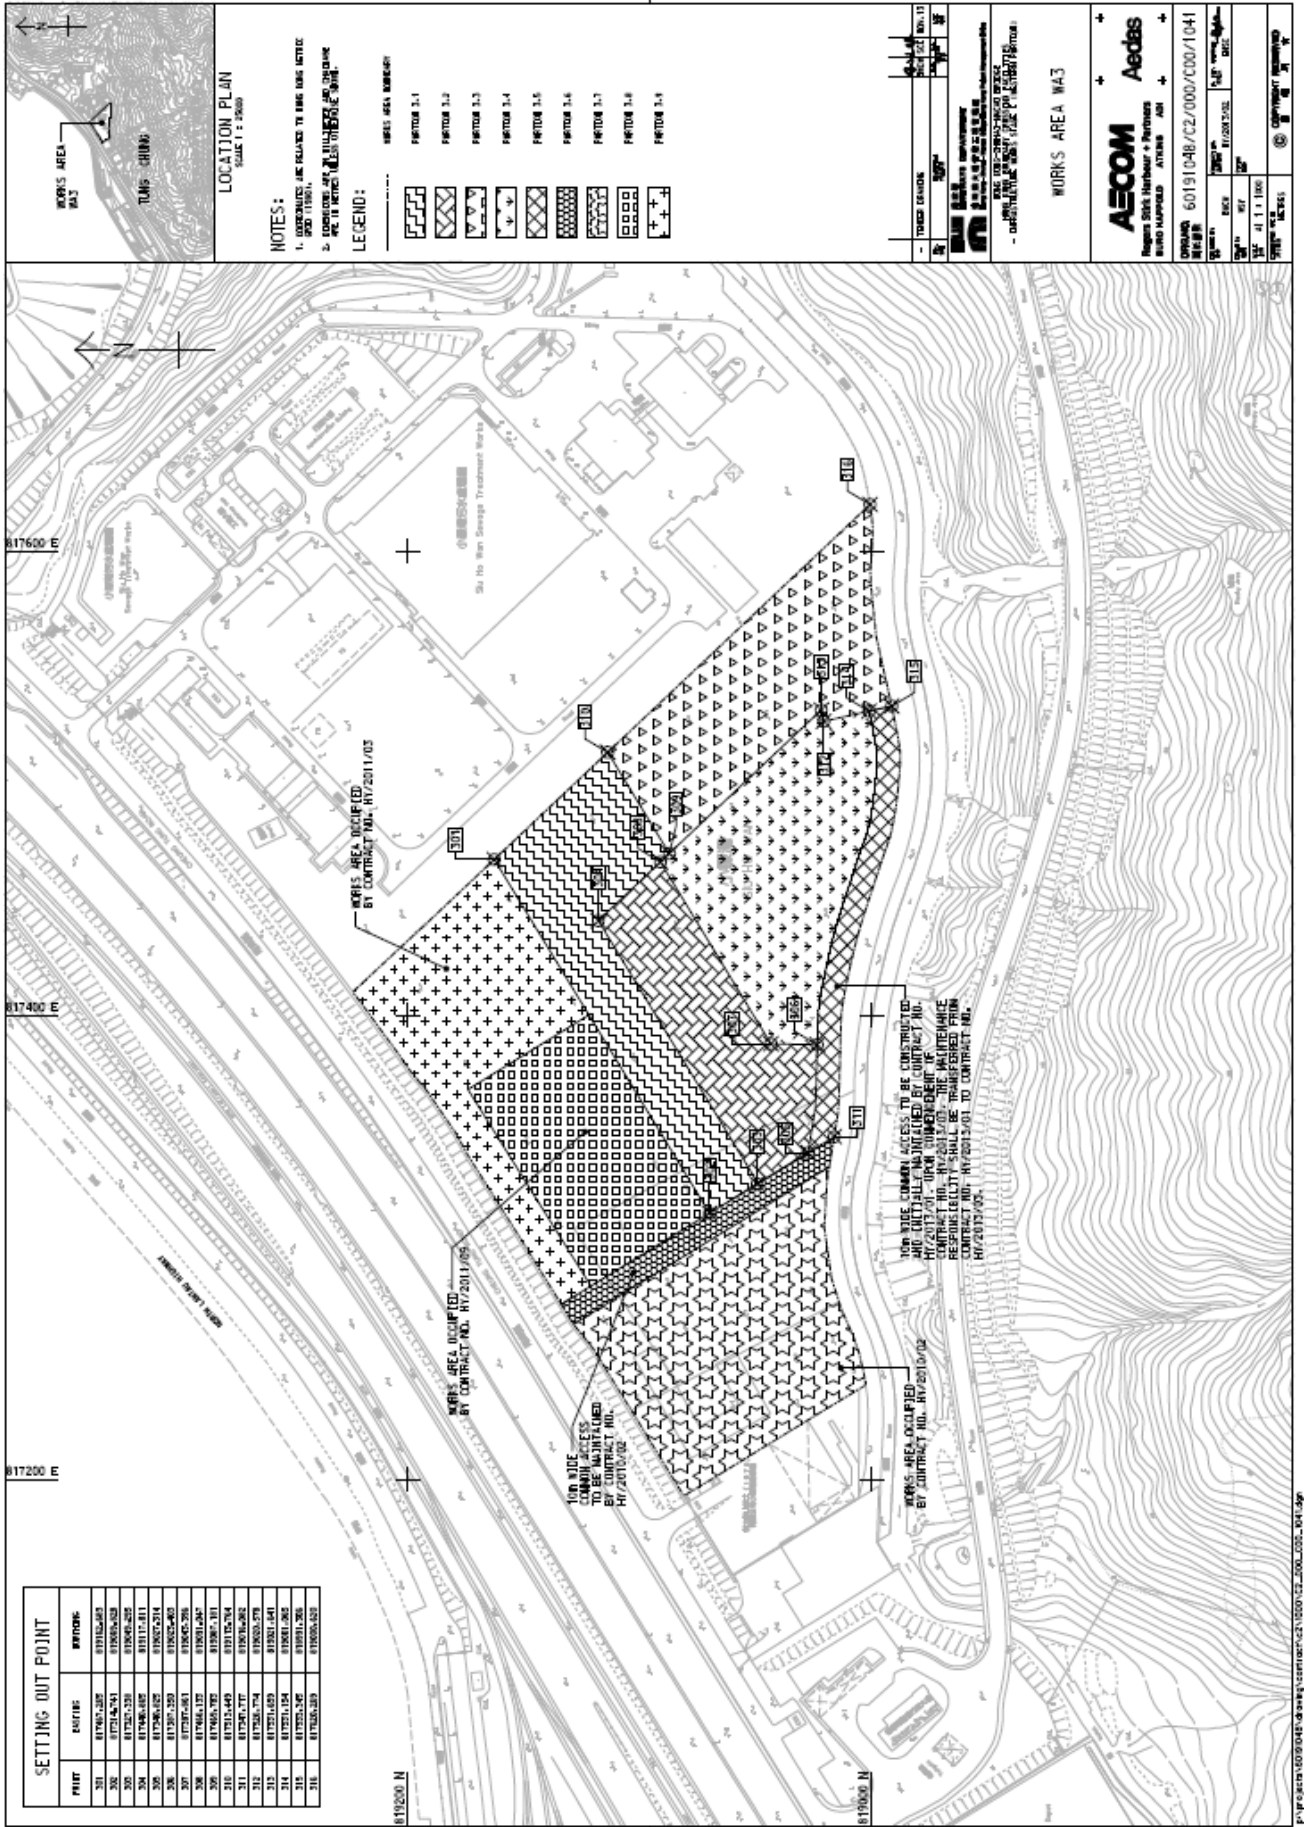

SETTING OUT POINT

POINT	EASTING	NORTHING

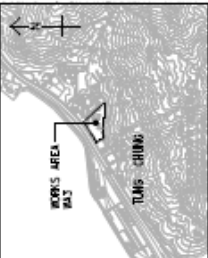

NOTES:

LEGEND:

[Hatched pattern]	[Hatched pattern]	[Hatched pattern]	[Hatched pattern]	[Hatched pattern]	[Hatched pattern]	[Hatched pattern]	[Hatched pattern]	[Hatched pattern]	[Hatched pattern]

WORKS AREA W43

60191048/02/000/000/1041

AECOM Aedas








