

MATERIALAB CONSULTANTS LIMITED

Room 723 & 725, 7/F, Block B,
Profit Industrial Building,
1-15 Kwai Fung Crescent, Kwai Fong,
Hong Kong.


Tel : (852)-24508238
Fax : (852)-24508032
Email : mcl@fugro.com

MaterialLab

Report No.: 0165/15/ED/0908

Appendix A

Location of Works Areas

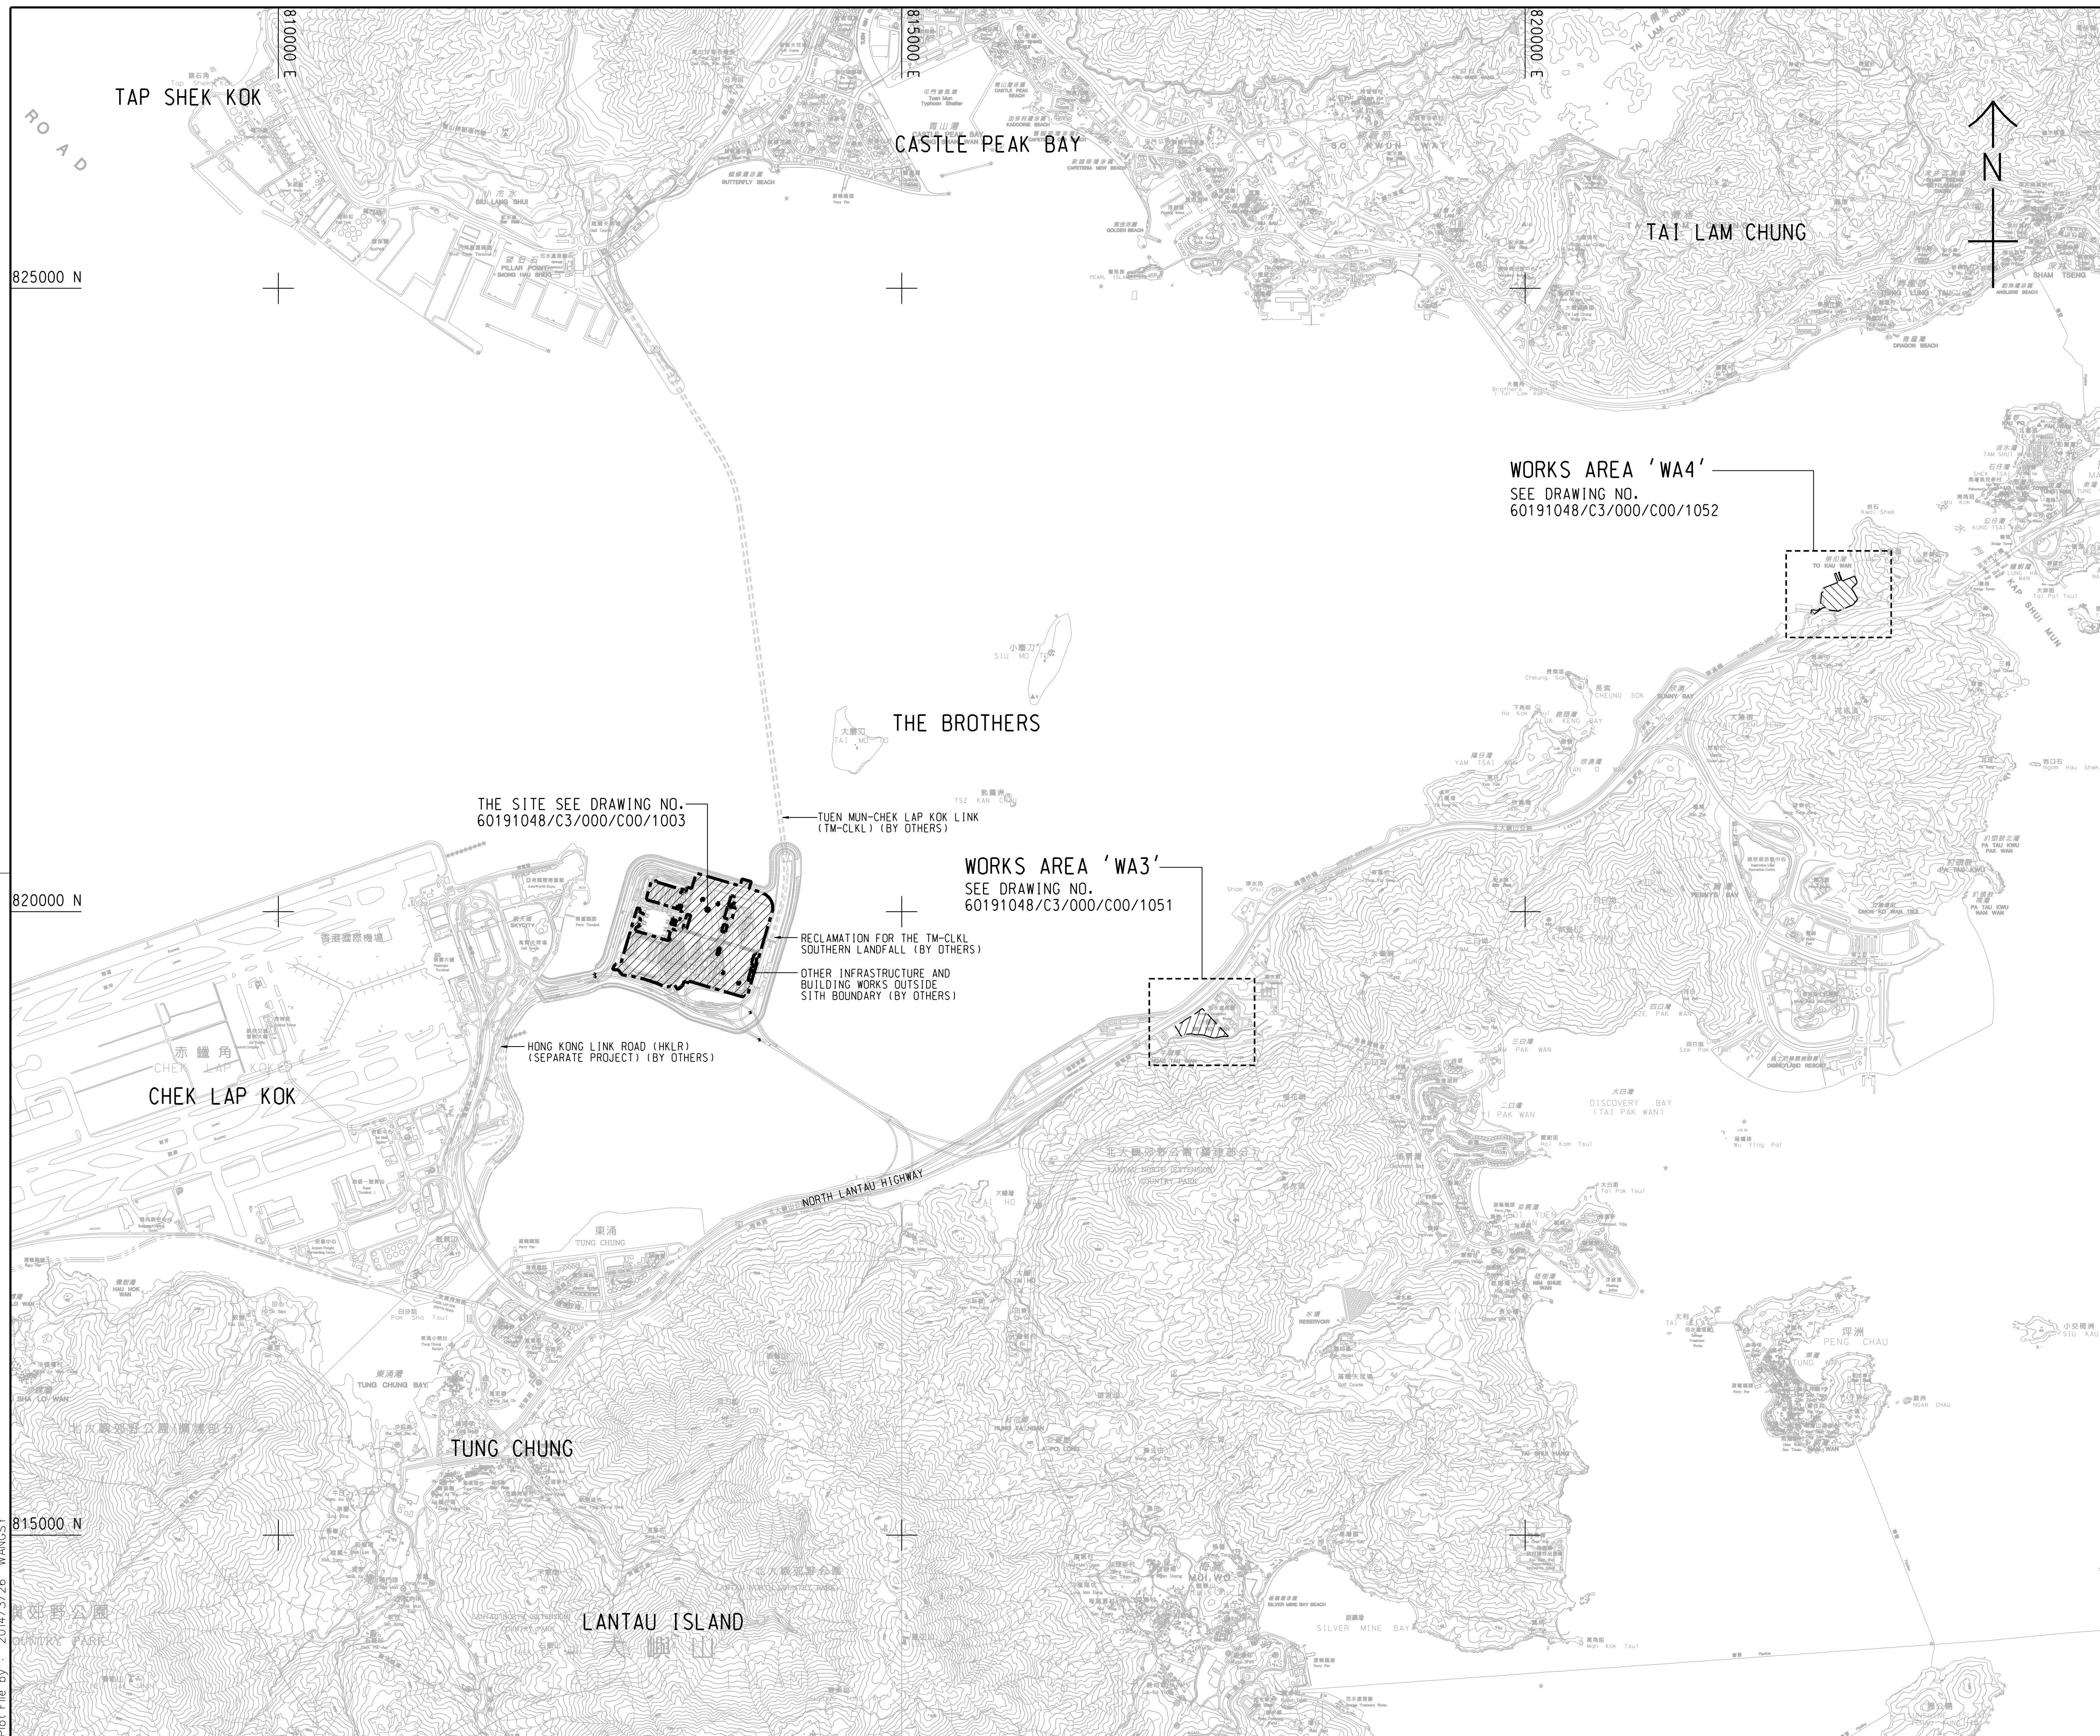




NOTES:

1. COORDINATES ARE RELATED TO HONG KONG METRIC GRID (1980).
2. DIMENSIONS ARE IN MILLIMETER AND CHAINAGE ARE IN METRES UNLESS OTHERWISE SHOWN.
3. THIS DRAWING SHALL BE READ IN CONJUNCTION WITH DRAWING NOS. 60191048/C3/000/C00/1051 TO 1053.

LEGEND:

— — — SITE BOUNDARY
 WORKS AREA

| | | | | | | | |
|---|--|--|--|---|--|---|--|
| - | | TENDER DRAWING | | B3-14 | | MAR. 14 | |
| REV. 修改 | | DESCRIPTION 内容摘要 | | D.L. 日期 | | P.L. 日期 | |
|  | | 路政署 HIGHWAYS DEPARTMENT 港 珠 澳 大 橋 香 港 工 程 管 理 處 Hong Kong - Zhuhai - Macao Bridge Hong Kong Project Management Office | | | | | |
| HONG KONG-ZHUHAI-MACAO BRIDGE HONG KONG BOUNDARY CROSSING FACILITIES - VEHICLE CLEARANCE PLAZAS AND ANCILLARY BUILDINGS AND FACILITIES | | | | | | | |
| SITE LOCATION PLAN | | | | | | | |
|  | | | |  | | | |
| Rogers Stirk Harbour + Partners BURO HAPPOLD ATKINS ADI | | | | | | | |
| DRG.NO. 圖紙編號 | | | | 60191048/C3/000/C00/1000 | | | |
| DESIGNED BY 設計 | | CONTRACT NO. 合約編號 | | P. Dir. APPROVED 批准人 | | | |
| BWCW | | HY/2013/03 | | TKH | |  | |
| DRAWN BY 繪圖 | | STATUS 階段 | | | | | |
| WSY | | | | | | | |
| SCALE 比例 | | A1 : 1 : 25000 | | | | | |
| DIMENSIONS ARE IN 尺寸單位 | | METRES | | | | | |
|  | | | | COPYRIGHT RESERVED 版權所有 | | | |

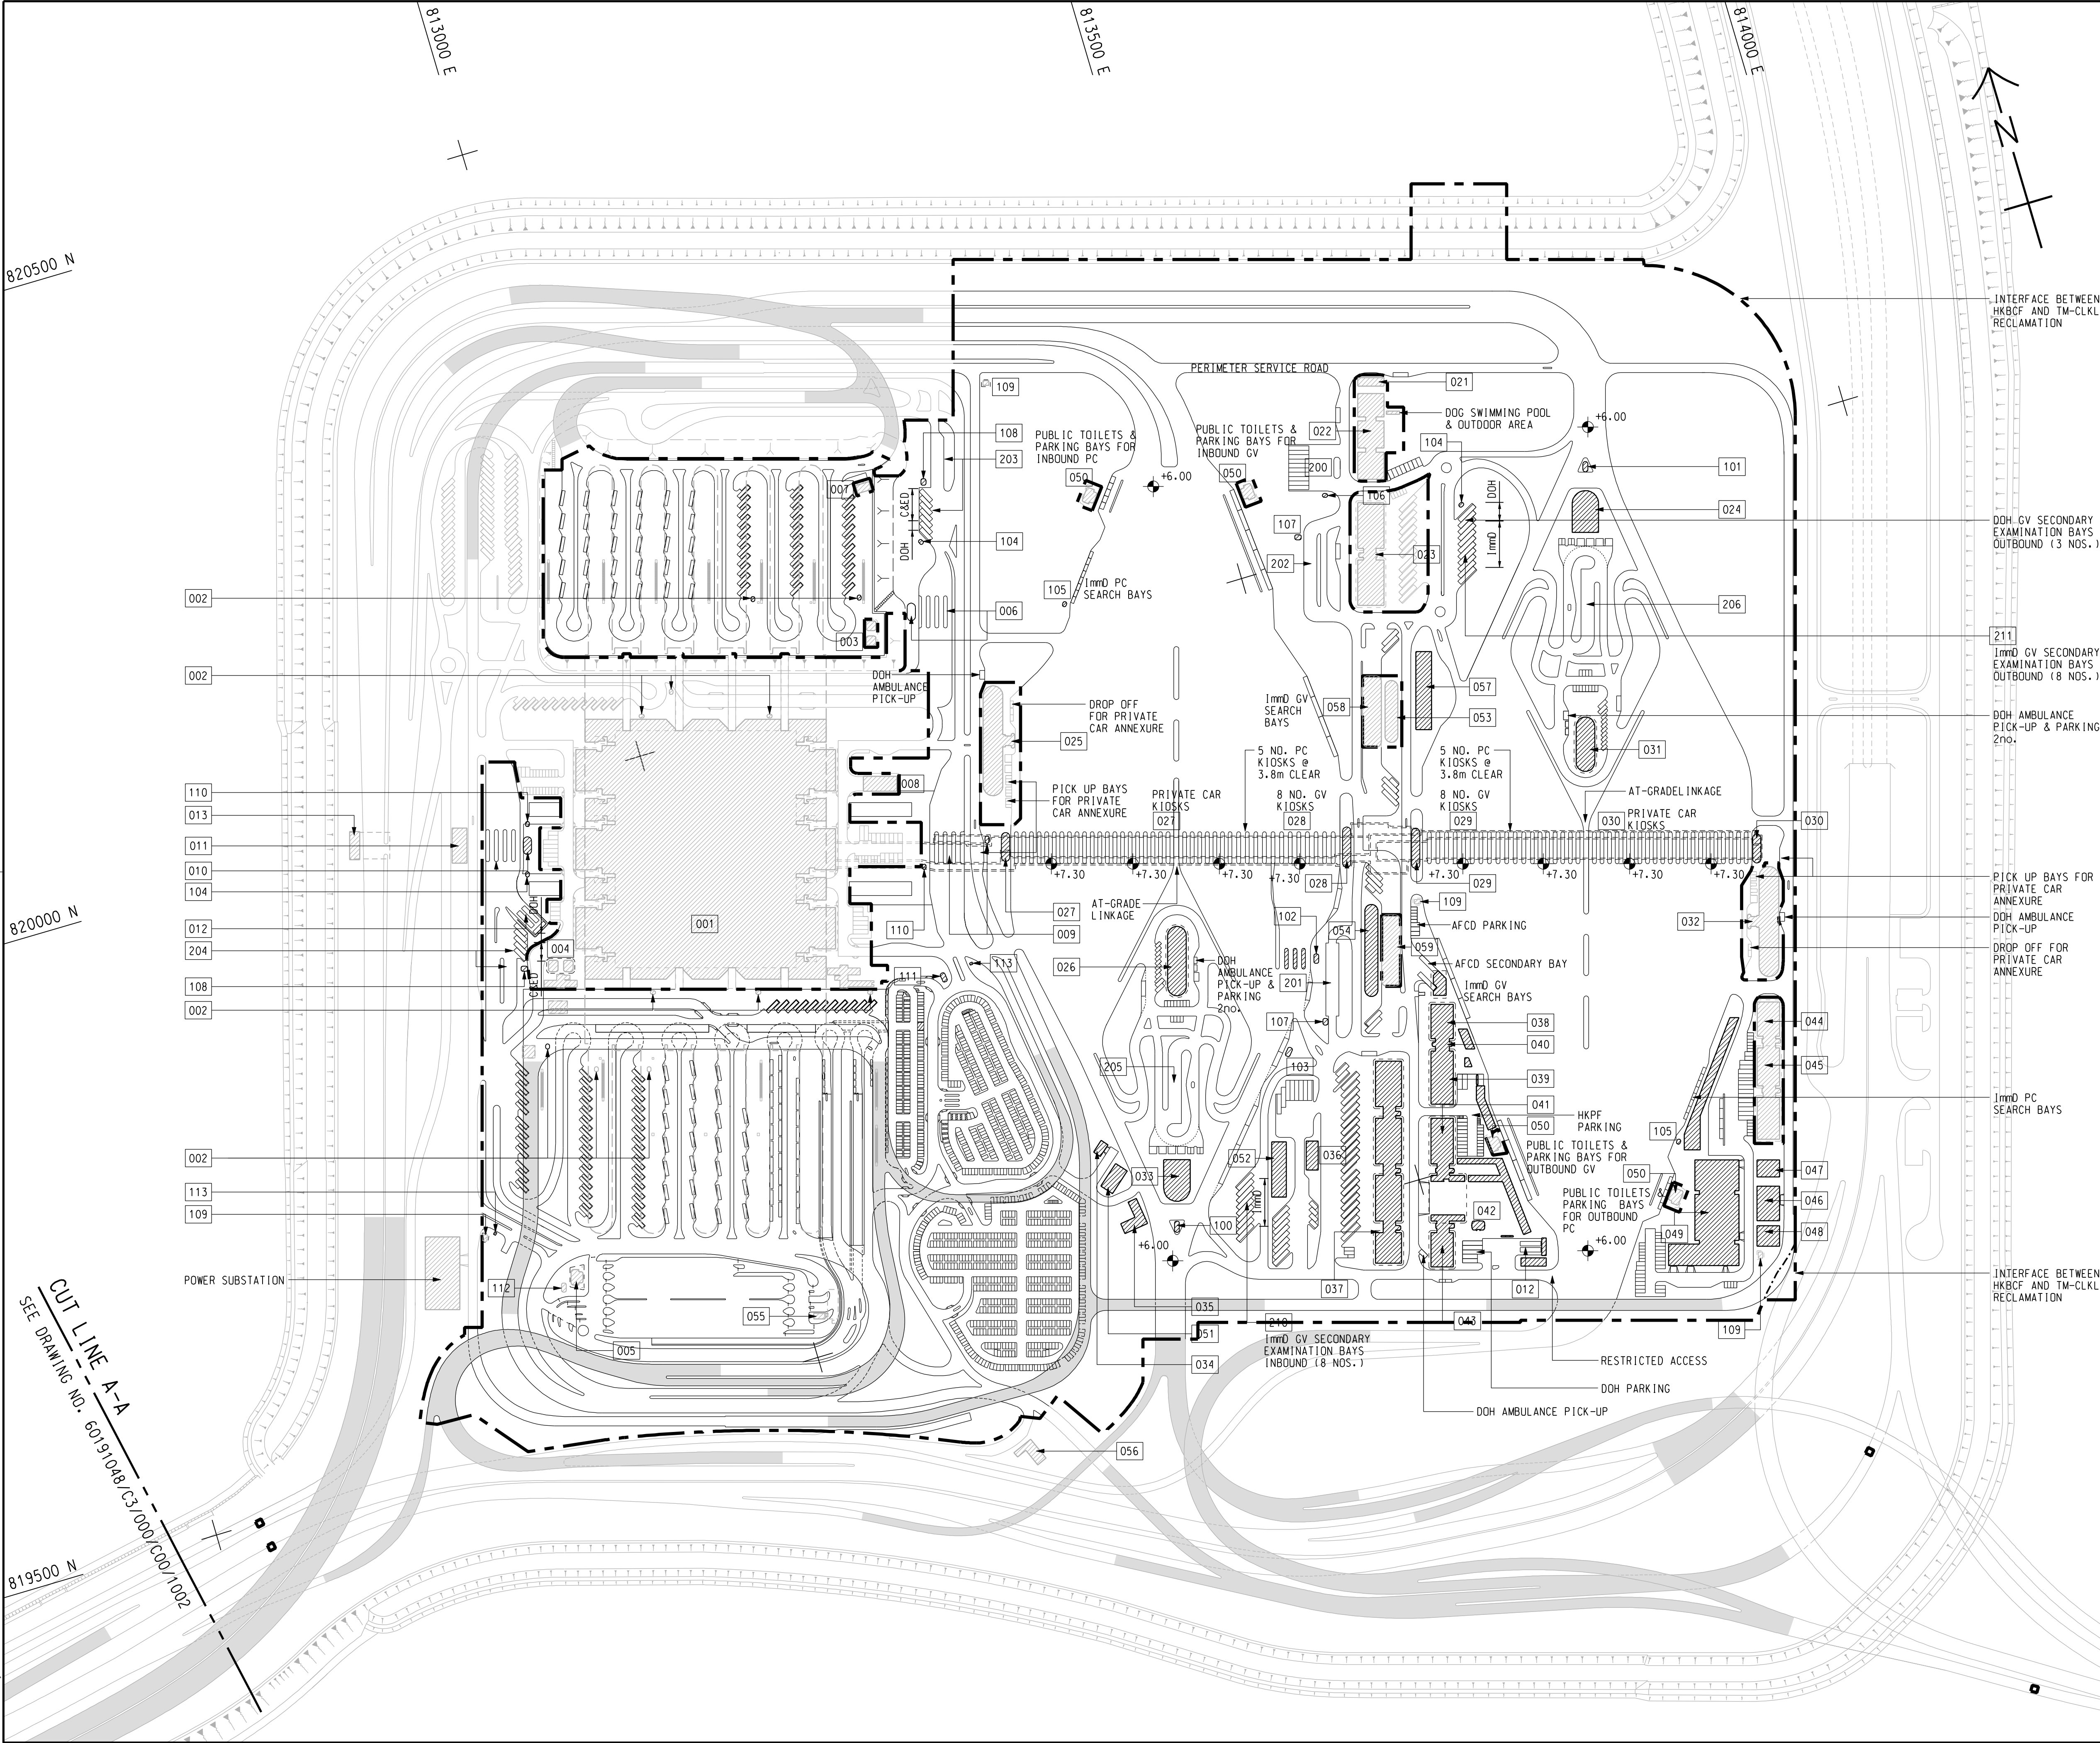

NOTE:
1. THIS DRAWING TO BE READ IN CONJUNCTION WITH
DRAWING NO. 60191048/C3/000/C00/1003.

LEGEND:

- SITE BOUNDARY
- VIADUCT
- BUILDING/FACILITIES

INTERFACE BETWEEN
HKBCF AND TM-CLKL
RECLAMATION

DOH GV SECONDARY
EXAMINATION BAYS
OUTBOUND (3 NOS.)

211
Imm GV SECONDARY
EXAMINATION BAYS
OUTBOUND (8 NOS.)

DOH AMBULANCE
PICK-UP & PARKING
2no.

PICK UP BAYS FOR
PRIVATE CAR
ANNEXURE
DOH AMBULANCE
PICK-UP

DROP OFF FOR
PRIVATE CAR
ANNEXURE

Imm PC
SEARCH BAYS

INTERFACE BETWEEN
HKBCF AND TM-CLKL
RECLAMATION

| | | | |
|---|---------------------|---------------|------------|
| - TENDER DRAWING | | BWCW SCI | MAR. 14 |
| REV. 修訂 | DESCRIPTION 內容摘要 | CHECKED 查核 | DATE 日期 |
| 路政署 HIGHWAYS DEPARTMENT 港珠澳大橋香港工程管理局 Hong Kong - Zhuhai - Macao Bridge Hong Kong Project Management Office | | | |

HONG KONG-ZHUHAI-MACAO BRIDGE
HONG KONG BOUNDARY CROSSING FACILITIES
VEHICLE CLEARANCE PLAZAS AND
ANCILLARY BUILDINGS AND FACILITIES

Figure 1- 1
Current Layout Plan

SHEET 1 OF 2

AECOM
Rogers Stirk Harbour + Partners
BURO HAPPOLD ATKINS ADI

Aedas

DRG.NO. 60191048/C3/000/C00/1001
圖紙編號

| | | |
|---------------------------|----------------------|-------------------------|
| DESIGNED BY 設計 | CONTRACT NO. 合約編號 | P. DIR. APPROVED 負責人 |
| BWCW | HY/2013/03 | TKH |
| DRAWN BY 繪圖 | STATUS 階段 | |
| WSY | | |
| SCALE 比例 | A1 1 : 2500 | |
| DIMENSIONS ARE IN 尺寸單位 | METRES | |

© COPYRIGHT RESERVED
版權所有

CUT LINE A-A
SEE DRAWING NO. 60191048/C3/000/C00/1002

SETTING OUT POINT

| POINT | EASTING | NORTHING |
|-------|------------|------------|
| 401 | 822488.151 | 822632.315 |
| 402 | 822640.593 | 822689.415 |
| 403 | 822515.608 | 822559.848 |
| 404 | 822610.940 | 822599.642 |
| 405 | 822629.428 | 822607.359 |
| 406 | 822526.988 | 822529.813 |
| 407 | 822618.348 | 822567.950 |
| 408 | 822542.232 | 822489.581 |
| 409 | 822584.983 | 822507.426 |
| 410 | 822606.866 | 822516.561 |
| 411 | 822560.278 | 822441.956 |
| 412 | 822602.949 | 822460.010 |
| 413 | 822621.914 | 822467.959 |
| 414 | 822624.130 | 822470.998 |
| 415 | 822651.725 | 822508.856 |
| 416 | 822644.758 | 822521.192 |

822600 N


822400 N

Plot File by 2014/5/5 WANGSY

P:\PROJECTS\60191048\DRAWING\CONTRACT\C3\1000\C3_000_C00_1052.dgn

822400 E

822600 E

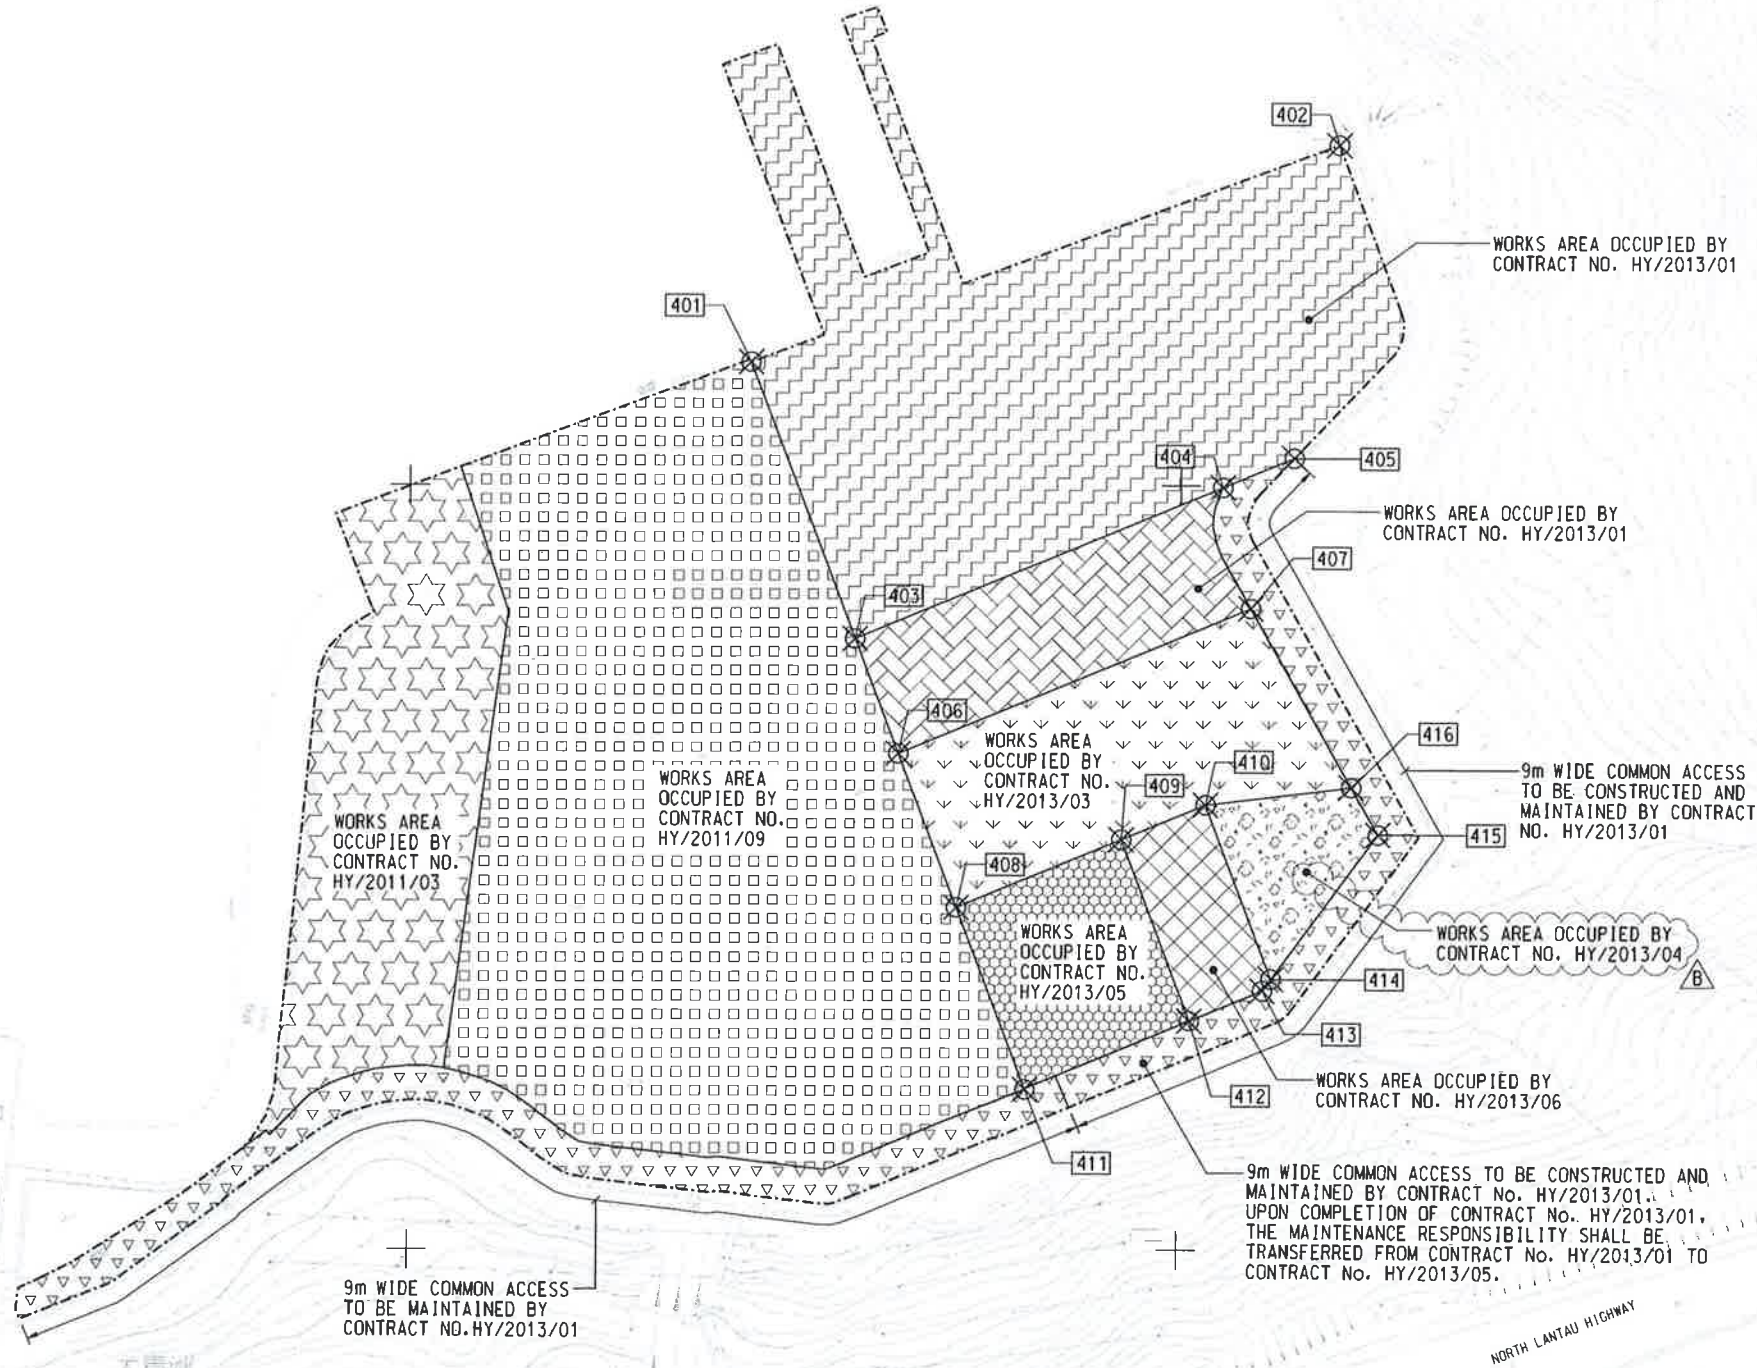

LOCATION PLAN
SCALE 1 : 25000

NOTES:

- COORDINATES ARE RELATED TO HONG KONG METRIC GRID (1980).
- DIMENSIONS ARE IN MILLIMETER AND CHAINAGE ARE IN METRES UNLESS OTHERWISE SHOWN.

LEGEND:

| WORKS AREA BOUNDARY | |
|---------------------|--|
| PORTION 4.1 | |
| PORTION 4.2 | |
| PORTION 4.3 | |
| PORTION 4.4 | |
| PORTION 4.5 | |
| PORTION 4.6 | |
| PORTION 4.7 | |
| PORTION 4.8 | |
| PORTION 4.9 | |

CONTROLLED DOCUMENT

FOR CONSTRUCTION

| | | |
|----------|-----------------------|-----------------|
| C | WORKING DRAWING | BWCW SCI MAY.15 |
| B | TENDER ADDENDUM NO. 2 | BWCW SCI MAY.14 |
| A | TENDER ADDENDUM NO. 1 | BWCW SCI APR.14 |
| - | TENDER DRAWING | BWCW SCI MAR.14 |
| REV. NO. | DESCRIPTION | DATE |

HONG KONG - ZHUHAI - MACAO BRIDGE
HONG KONG - ZHUHAI - MACAO BRIDGE PROJECT MANAGEMENT OFFICE
HONG KONG - ZHUHAI - MACAO BRIDGE PROJECT MANAGEMENT OFFICE
HONG KONG - ZHUHAI - MACAO BRIDGE PROJECT MANAGEMENT OFFICE

WORKS AREA WA4

AECOM **Aedas**

Rogers Stirk Harbour + Partners
BURO HAPPOLD ATKINS ADI

DRGNO. 60191048/C3/000/C00/1052C
圖紙編號

| | | |
|-----------------------------|----------------------------|--------------------|
| DESIGNED BY BWCW | CONTRACT NO. HY/2013/03 | APPROVED BY TKH |
| DRAWN BY WSY | STATUS WORKING DRAWING | |
| SCALE A1 1 : 1000 | | |
| DIMENSIONS ARE IN METRES | | |

© COPYRIGHT RESERVED