

MATERIALAB CONSULTANTS LIMITED

Room 723 & 725, 7/F, Block B,
Profit Industrial Building,
1-15 Kwai Fung Crescent, Kwai Fong,
Hong Kong.


Tel : (852)-24508238
Fax : (852)-24508032
Email : mcl@fugro.com

MaterialLab

Report No.: 0165/15/ED/1074

Appendix A

Location of Works Areas

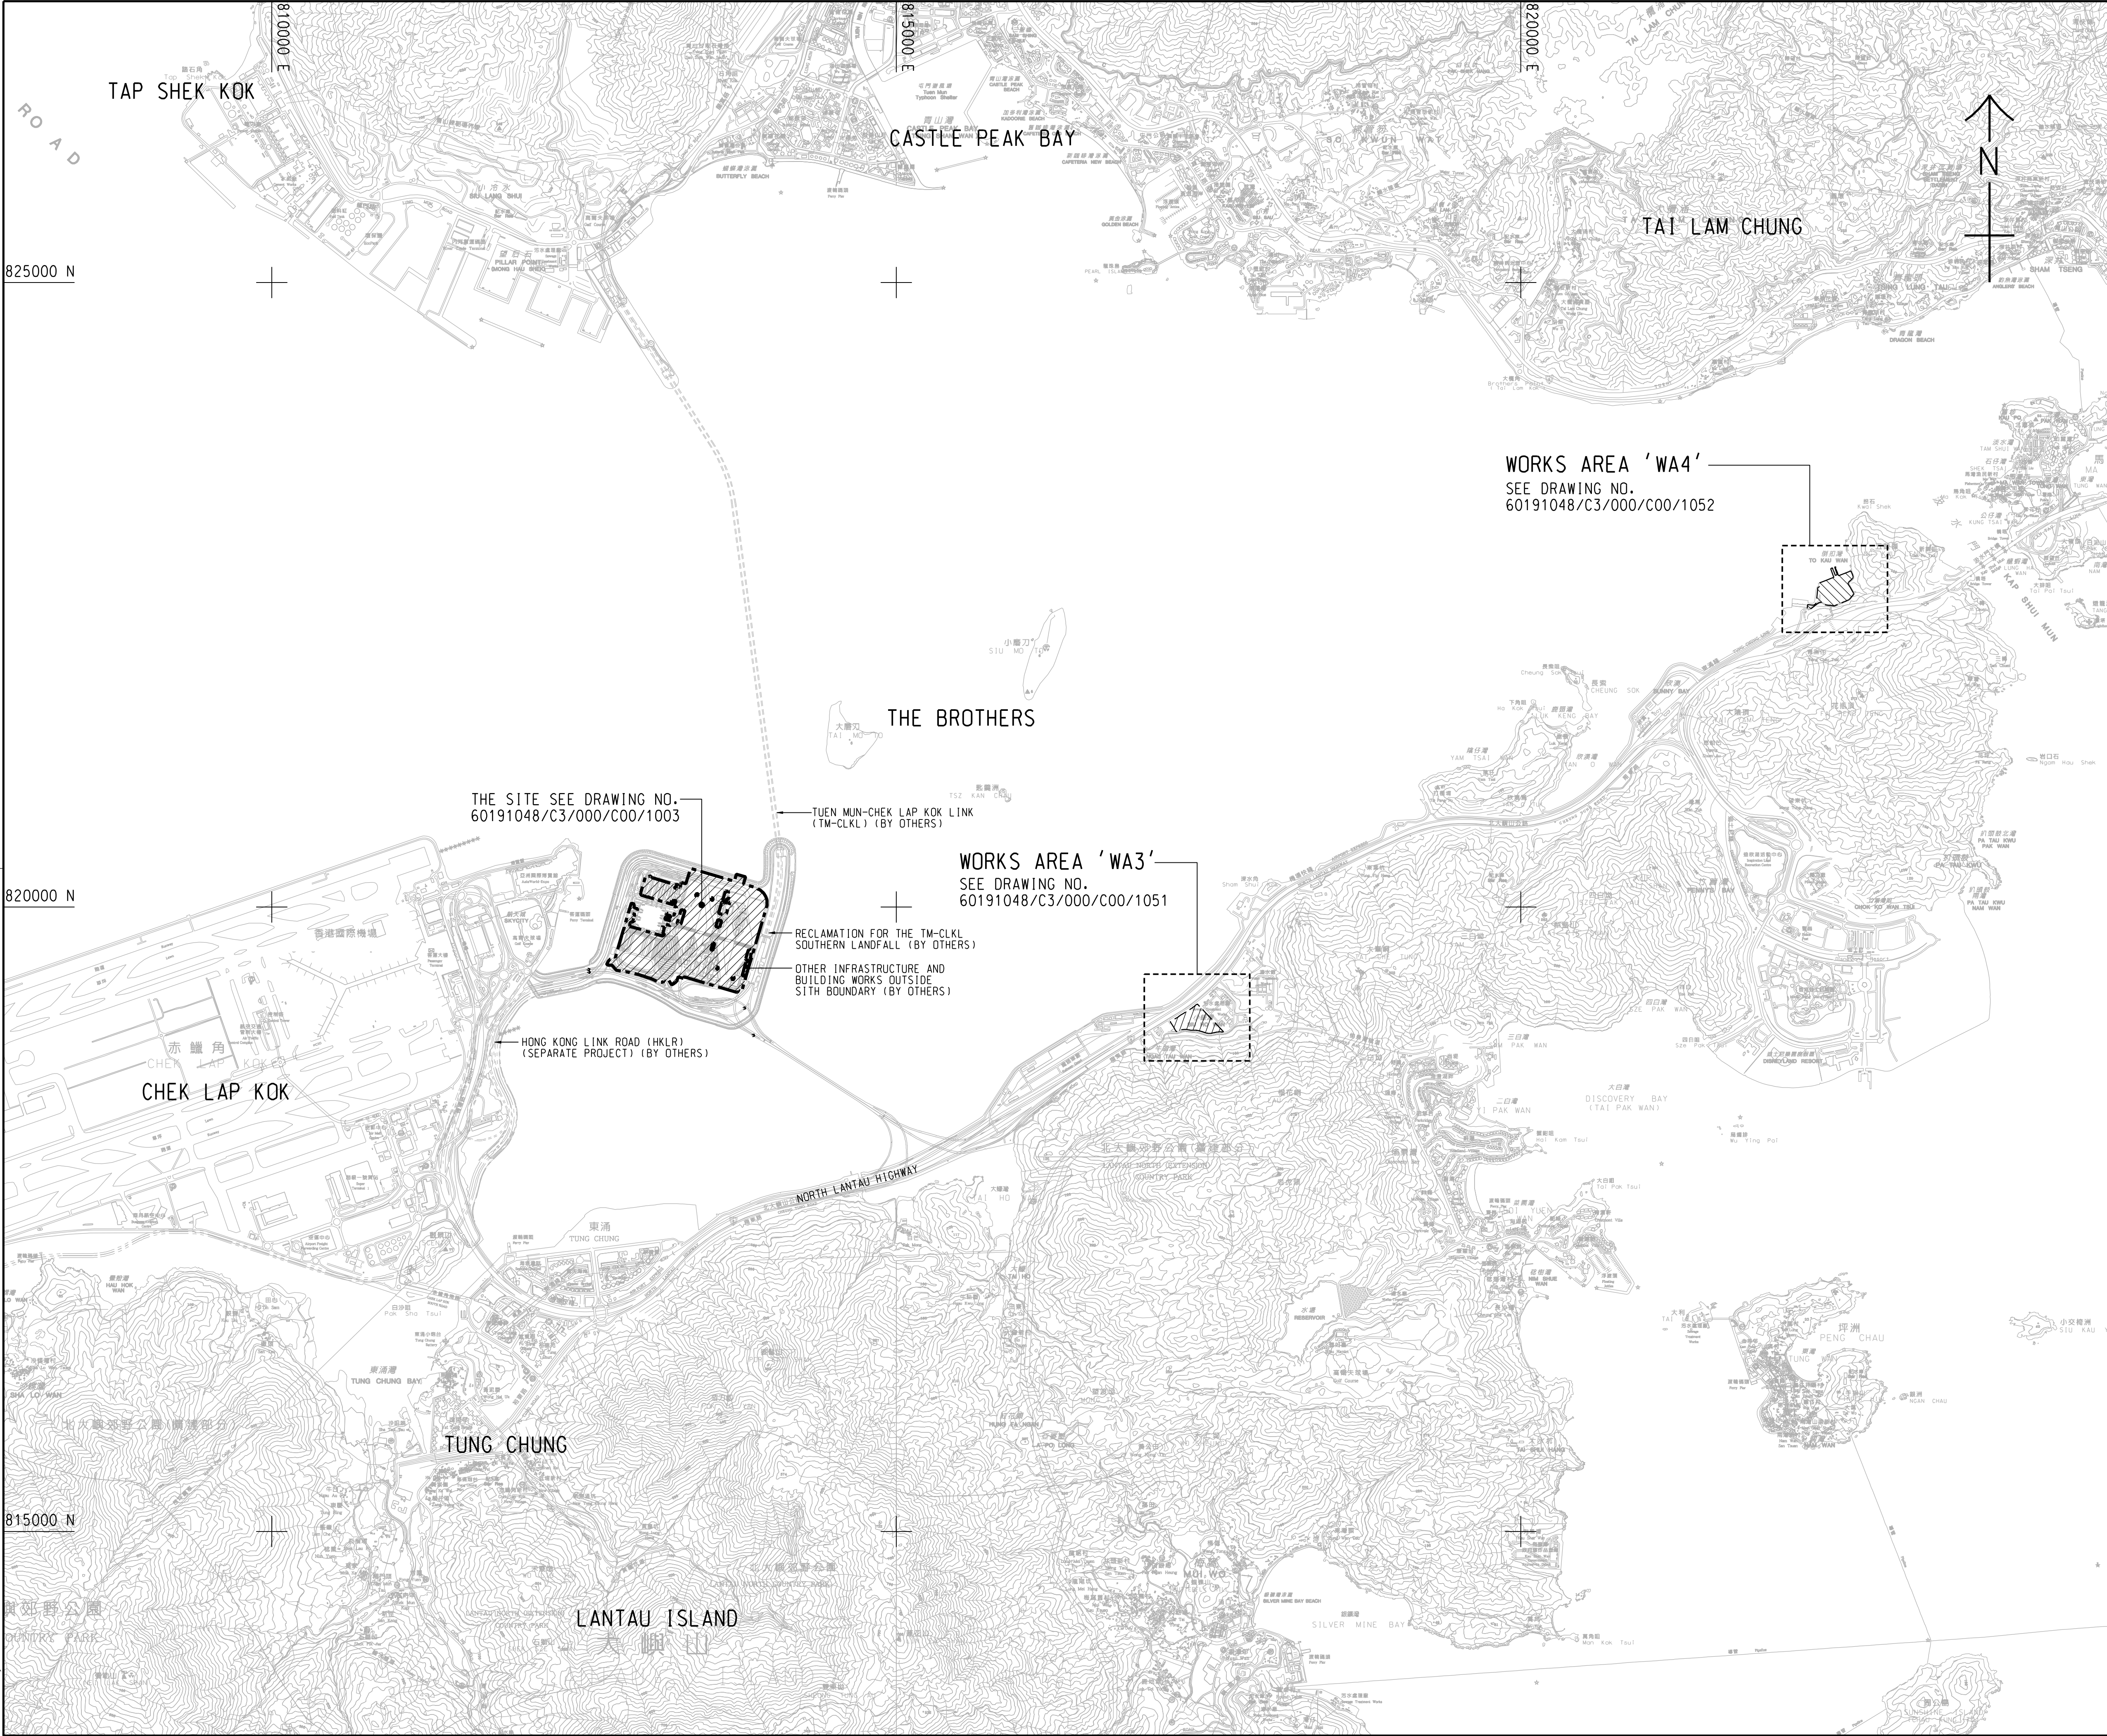

NOTES:

- COORDINATES ARE RELATED TO HONG KONG METRIC GRID (1980).
- DIMENSIONS ARE IN MILLIMETER AND CHAINAGE ARE IN METRES UNLESS OTHERWISE SHOWN.
- THIS DRAWING SHALL BE READ IN CONJUNCTION WITH DRAWING NOS. 60191048/C3/000/C00/1051 TO 1053.

LEGEND:

- SITE BOUNDARY
- WORKS AREA

WORKS AREA 'WA4'
SEE DRAWING NO.
60191048/C3/000/C00/1052

THE SITE SEE DRAWING NO.
60191048/C3/000/C00/1003

WORKS AREA 'WA3'
SEE DRAWING NO.
60191048/C3/000/C00/1051

RECLAMATION FOR THE TM-CLKL
SOUTHERN LANDFALL (BY OTHERS)
OTHER INFRASTRUCTURE AND
BUILDING WORKS OUTSIDE
SITH BOUNDARY (BY OTHERS)

HONG KONG LINK ROAD (HKLR)
(SEPARATE PROJECT) (BY OTHERS)

TUEN MUN-CHEK LAP KOK LINK
(TM-CLKL) (BY OTHERS)

-	TENDER DRAWING		BWCW SCI	MAR. 14
REV.	DESCRIPTION			
REV.	DESCRIPTION			

路政署
HIGHWAYS DEPARTMENT
港珠澳大桥香港工程管理处
Hong Kong - Zhuhai - Macao Bridge Hong Kong Project Management Office

HONG KONG-ZHUHAI-MACAO BRIDGE
HONG KONG BOUNDARY CROSSING FACILITIES
VEHICLE CLEARANCE PLAZAS AND
ANCILLARY BUILDINGS AND FACILITIES

SITE LOCATION PLAN


AECOM **Aedas**
Rogers Stirk Harbour + Partners
BURO HAPPOLD ATKINS ADI

DRG.NO. 60191048/C3/000/C00/1000
圖紙編號

DESIGNED BY BWCW CONTRACT NO. HY/2013/03 P. Dir. APPROVED TKH

DRAWN BY WSY STATUS 繪圖

SCALE A1 1 : 25000 比例尺
DIMENSIONS ARE IN METRES 尺寸單位
COPYRIGHT RESERVED 版權所有

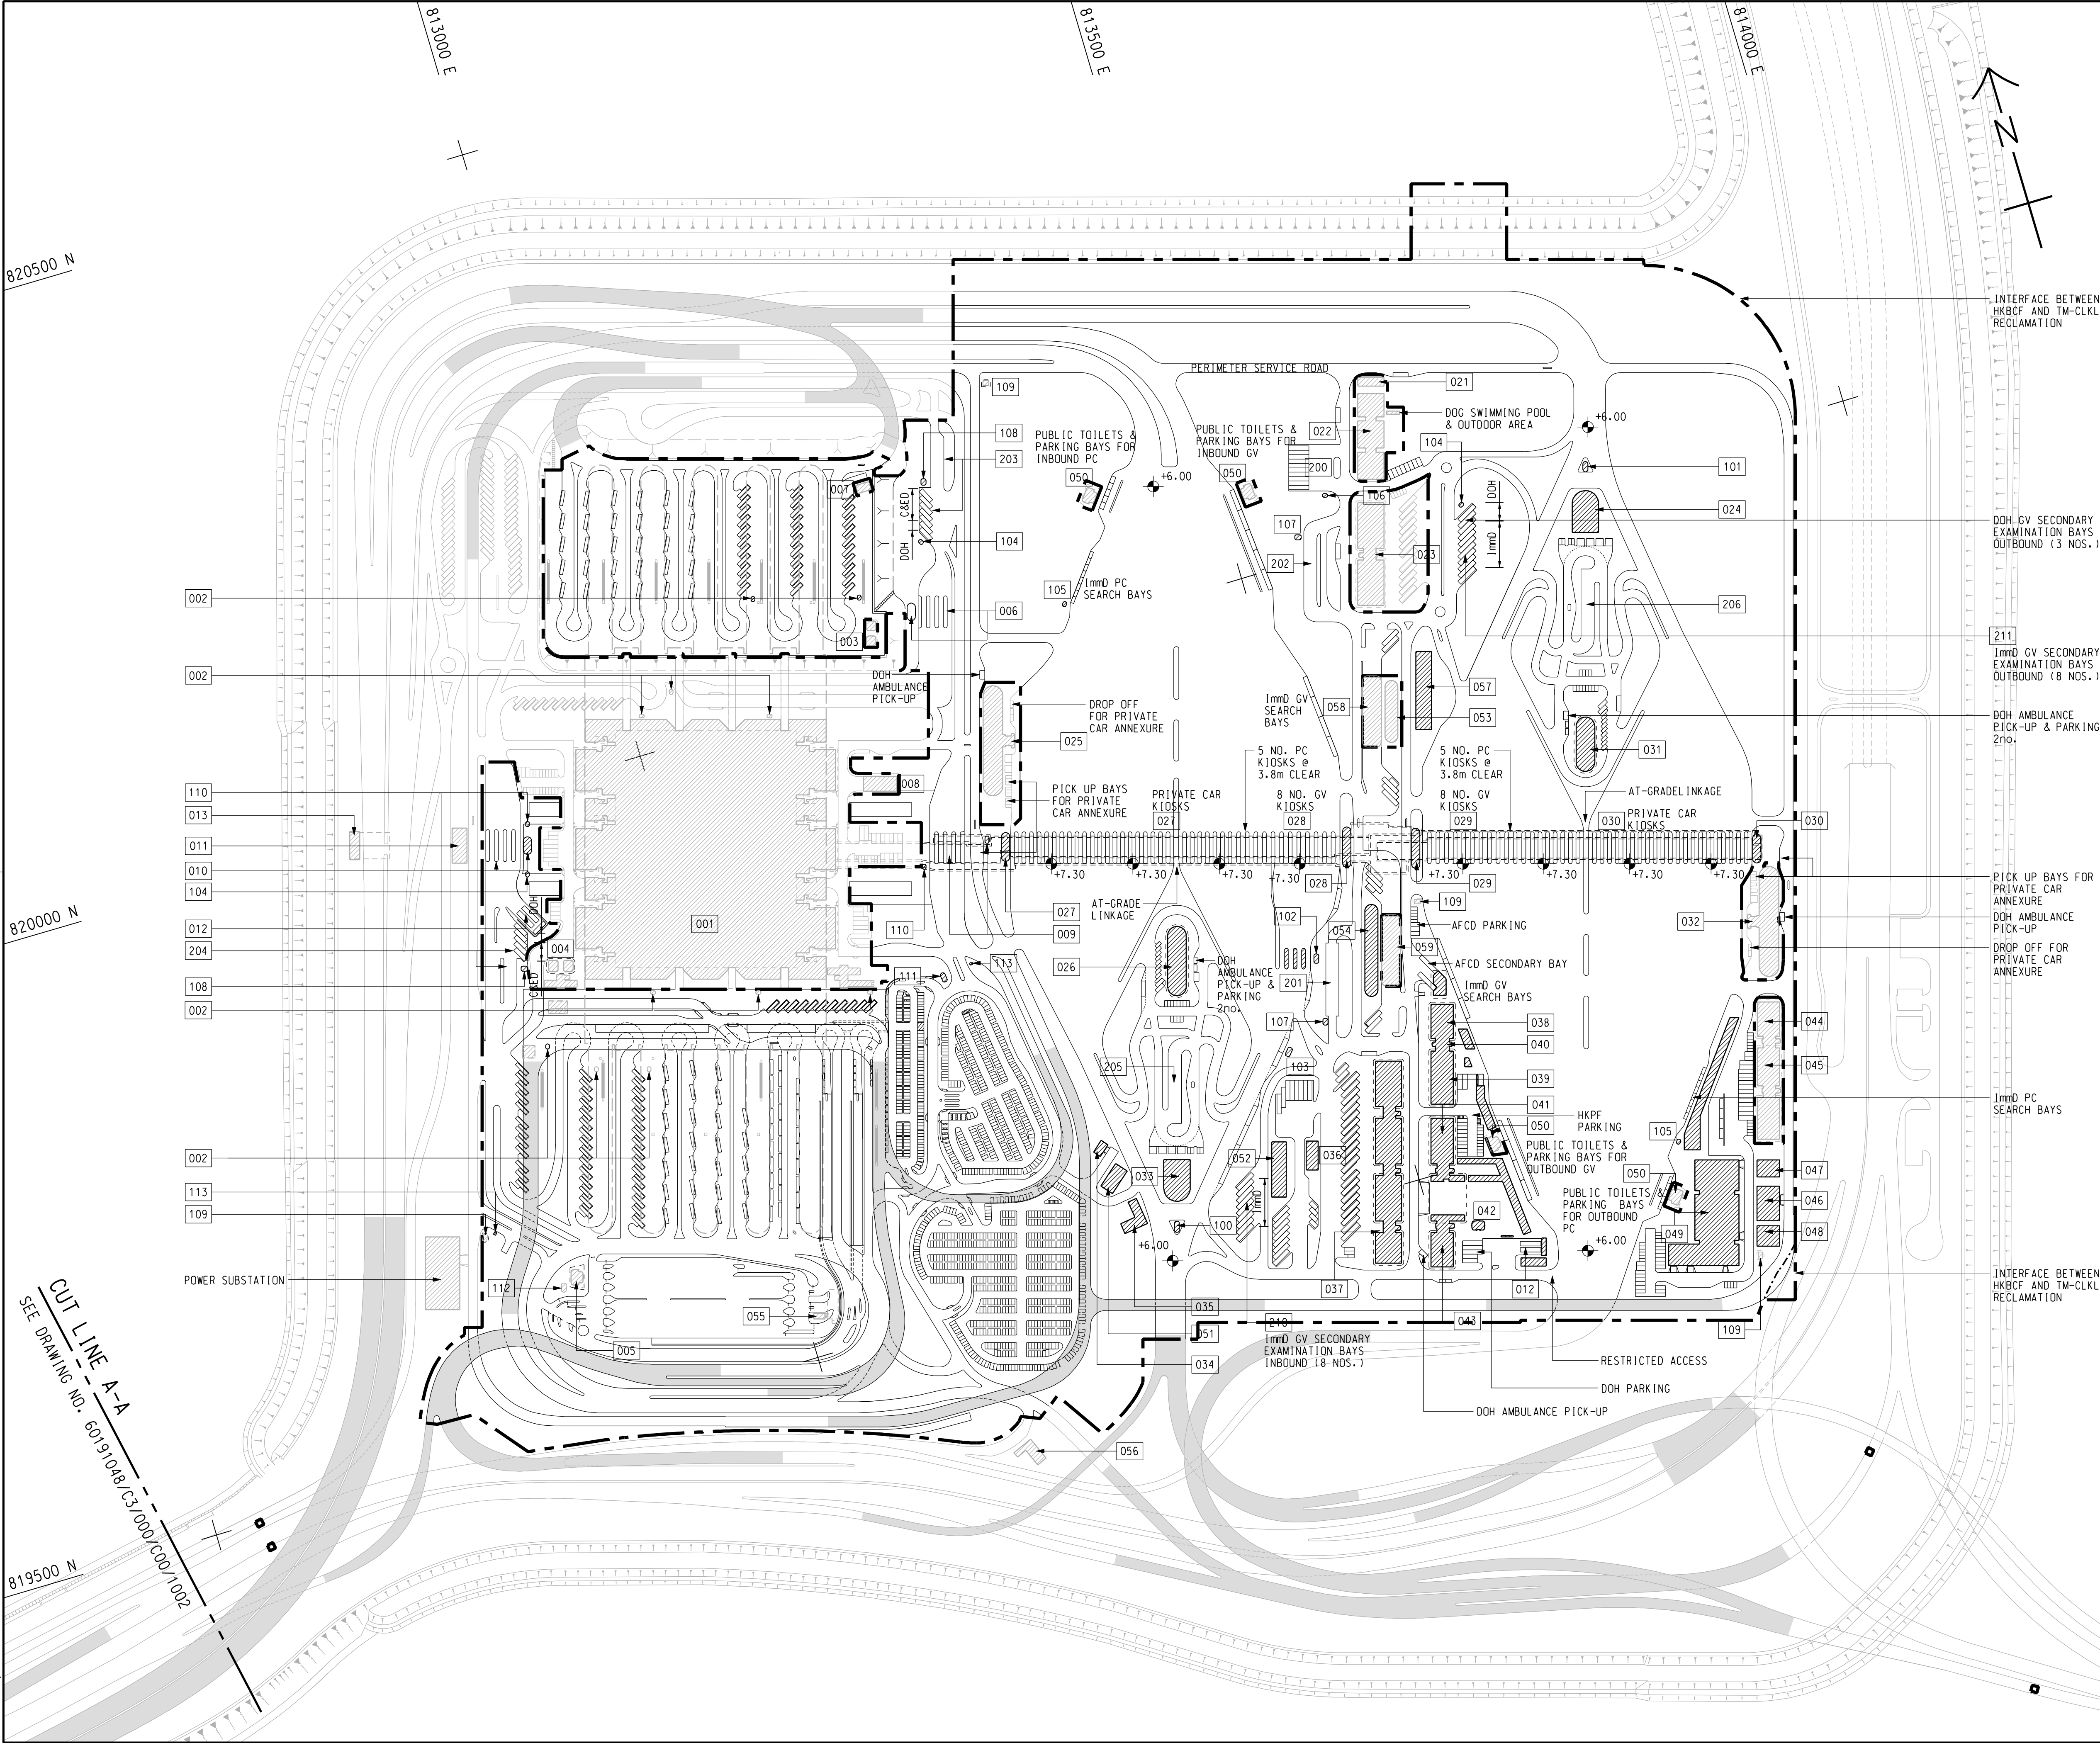

NOTE :

1. THIS DRAWING TO BE READ IN CONJUNCTION WITH
DRAWING NO. 60191048/C3/000/C00/1003.

LEGEND:

- SITE BOUNDARY
- VIADUCT
- BUILDING/FACILITIES

REV.	DESCRIPTION	DATE
01	TENDER DRAWING	MAR. 14

HONG KONG-ZHUHAI-MACAO BRIDGE
HONG KONG-BORDER CROSSING FACILITIES
VEHICLE CLEARANCE PLAZAS AND
ANCILLARY BUILDINGS AND FACILITIES

Figure 1- 1
Current Layout Plan

SHEET 1 OF 2

AECOM
Rogers Stirk Harbour + Partners
BURO HAPPOLD ATKINS ADI

Aedas

DRG.NO. 60191048/C3/000/C00/1001
圖紙編號


DESIGNED BY BWCW
DRAWN BY WSY
SCALE A1 1 : 2500
DIMENSIONS ARE IN METRES

CONTRACT NO. HY/2013/03
P. Dir. APPROVED TKH
STATUS 繪圖
COPYRIGHT RESERVED
版權所有

SETTING OUT POINT

POINT	EASTING	NORTHING
301	817467.265	819162.683
302	817314.741	819069.828
303	817327.338	819049.295
304	817440.865	819117.811
305	817340.825	819027.314
306	817387.350	819023.403
307	817387.861	819043.396
308	817466.133	819091.047
309	817469.783	819087.181
310	817513.449	819113.764
311	817347.717	819016.082
312	817450.595	819032.307
313	817445.369	819013.157
314	817531.154	819001.065
315	817533.345	818991.306
316	817620.269	819000.620
317	817495.827	819059.596
318	817522.110	819075.388
319	817566.404	819028.472
320	817568.507	819008.526
321	817569.551	818998.621

NORTH LANTAU HIGHWAY

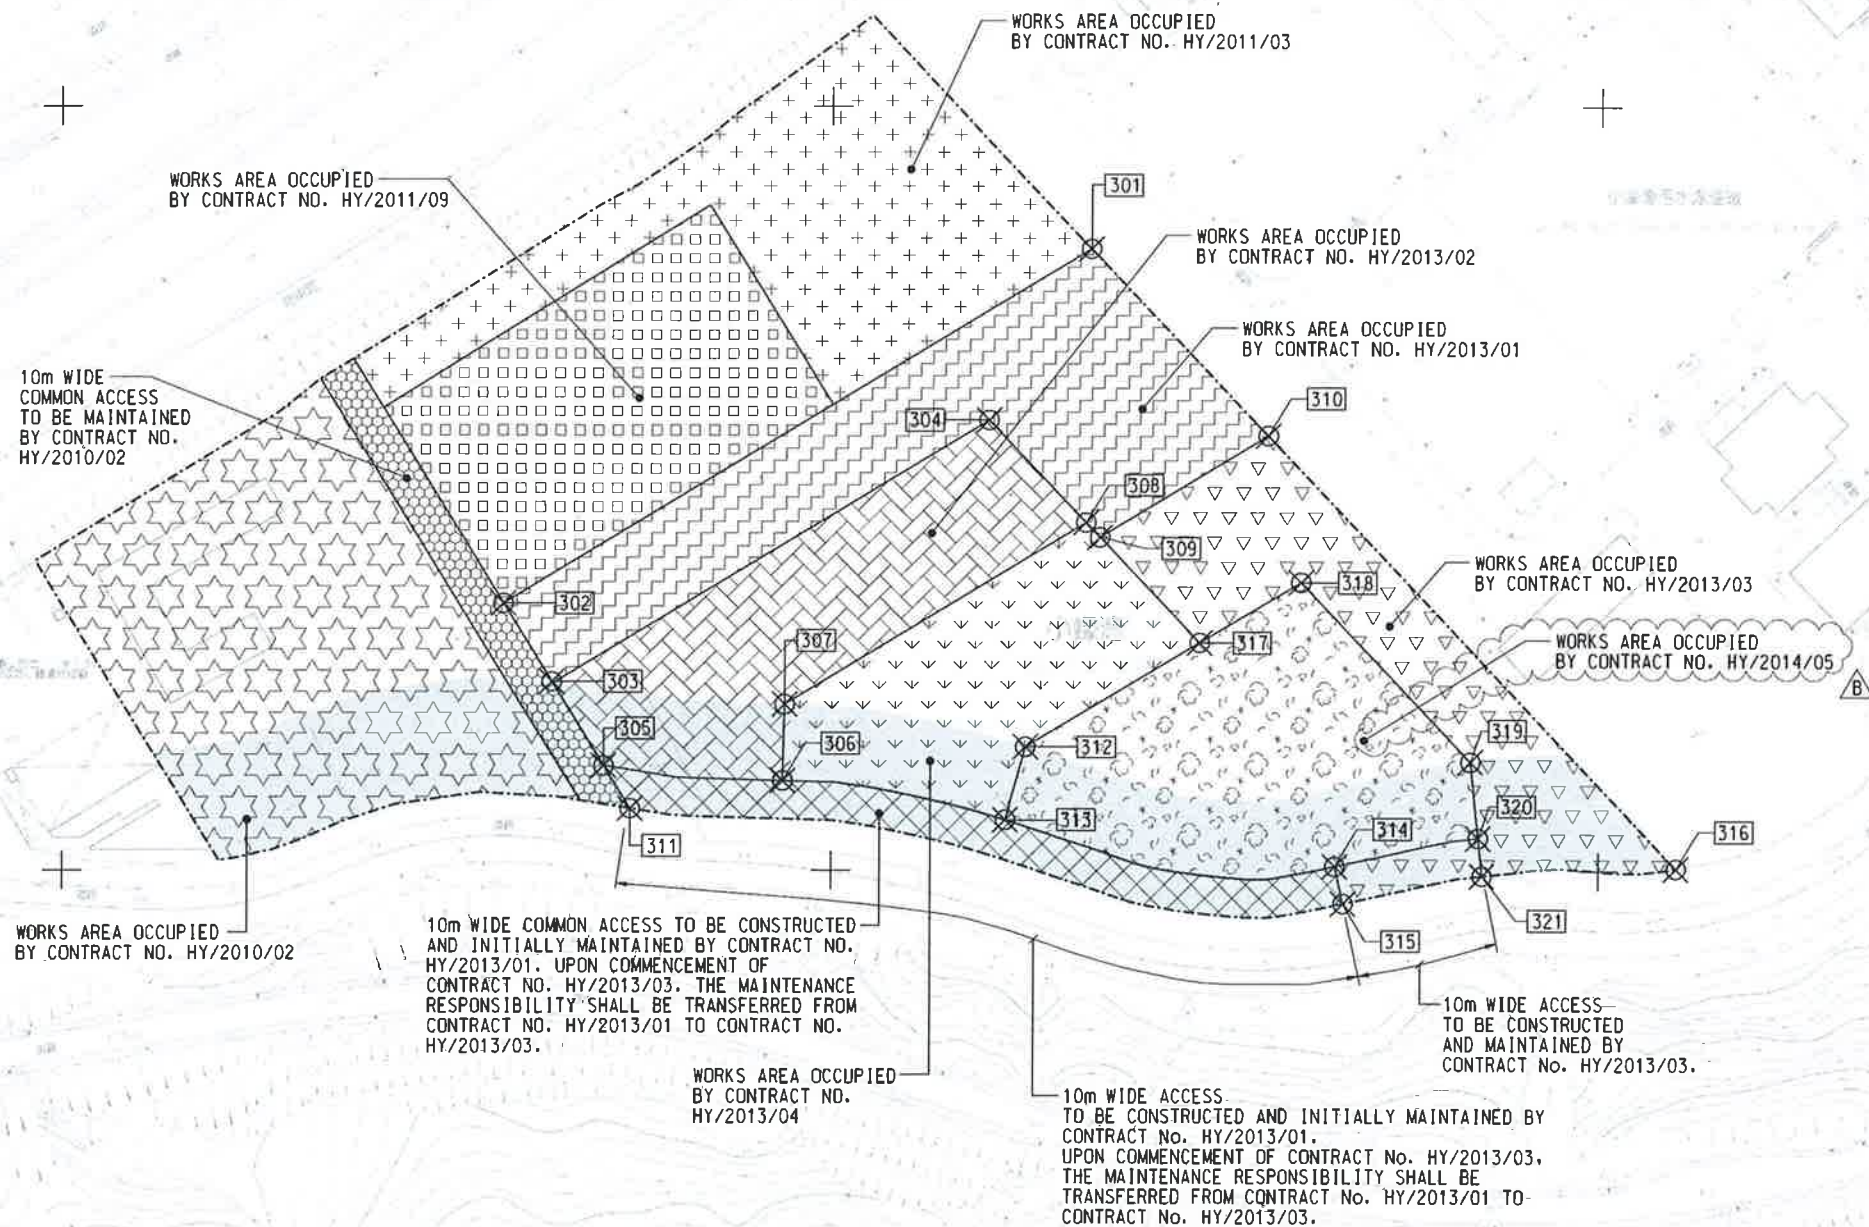

WORKS AREA WA3
TUNG CHUNG

LOCATION PLAN
SCALE 1 : 25000

NOTES:

- COORDINATES ARE RELATED TO HONG KONG METRIC GRID (1980).
- DIMENSIONS ARE IN MILLIMETER AND CHAINAGE ARE IN METRES UNLESS OTHERWISE SHOWN.

LEGEND:

WORKS AREA BOUNDARY	
PORTION 3.1	[Hatched pattern]
PORTION 3.2	[Hatched pattern]
PORTION 3.3	[Hatched pattern]
PORTION 3.4	[Hatched pattern]
PORTION 3.5	[Hatched pattern]
PORTION 3.6	[Hatched pattern]
PORTION 3.7	[Hatched pattern]
PORTION 3.8	[Hatched pattern]
PORTION 3.9	[Hatched pattern]
PORTION 3.10	[Hatched pattern]
NON-BUILDING AREA 8200m ² (WHOLE)	[Blue shaded area]

FOR CONSTRUCTION

C	WORKING DRAWING	BWCW SCI	MAY. 15
B	TENDER ADDENDUM NO. 2	BWCW SCI	MAY. 14
A	TENDER ADDENDUM NO. 1	BWCW SCI	APR. 14
-	TENDER DRAWING	BWCW SCI	MAR. 14
REV.	DESCRIPTION	REV.	DATE

HONG KONG - ZHUHAI - MACAO BRIDGE
HONG KONG - ZHUHAI - MACAO BRIDGE PROJECT MANAGEMENT OFFICE
HONG KONG - ZHUHAI - MACAO BRIDGE PROJECT MANAGEMENT OFFICE
HONG KONG - ZHUHAI - MACAO BRIDGE PROJECT MANAGEMENT OFFICE
HONG KONG - ZHUHAI - MACAO BRIDGE PROJECT MANAGEMENT OFFICE

WORKS AREA WA3

AECOM **Aedas**
Rogers Stirk Harbour + Partners
BURO HAPPOLD ATKINS ADI

DRGNO. 60191048/C3/000/C00/1051C
圖紙編號

DESIGNED BY BWCW	CONTRACT NO. HY/2013/03	P. INR. APPROVED TKH
DRAWN BY WSY	STATUS B/C	WORKING DRAWING
SCALE A1 1 : 1000	DIMENSIONS ARE IN METRES	© COPYRIGHT RESERVED

CONTROLLED DOCUMENT
不未經核准
准經核准
准經核准
准經核准

SETTING OUT POINT

POINT	EASTING	NORTHING
401	822488.151	822632.315
402	822640.593	822689.415
403	822515.608	822559.848
404	822610.940	822599.642
405	822629.428	822607.359
406	822526.988	822529.813
407	822618.348	822567.950
408	822542.232	822489.581
409	822584.983	822507.426
410	822606.866	822516.561
411	822560.278	822441.956
412	822602.949	822460.010
413	822621.914	822467.959
414	822624.130	822470.998
415	822651.725	822508.856
416	822644.758	822521.192

822600 N



822400 N

Plot File by 2014/5/5 WANGSY

P:\PROJECTS\60191048\DRAWING\CONTRACT\C3\1000\C3_000_C00_1052.dgn

822400 E

822600 E

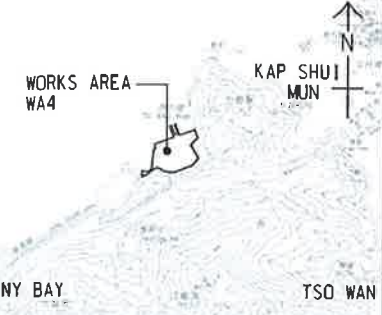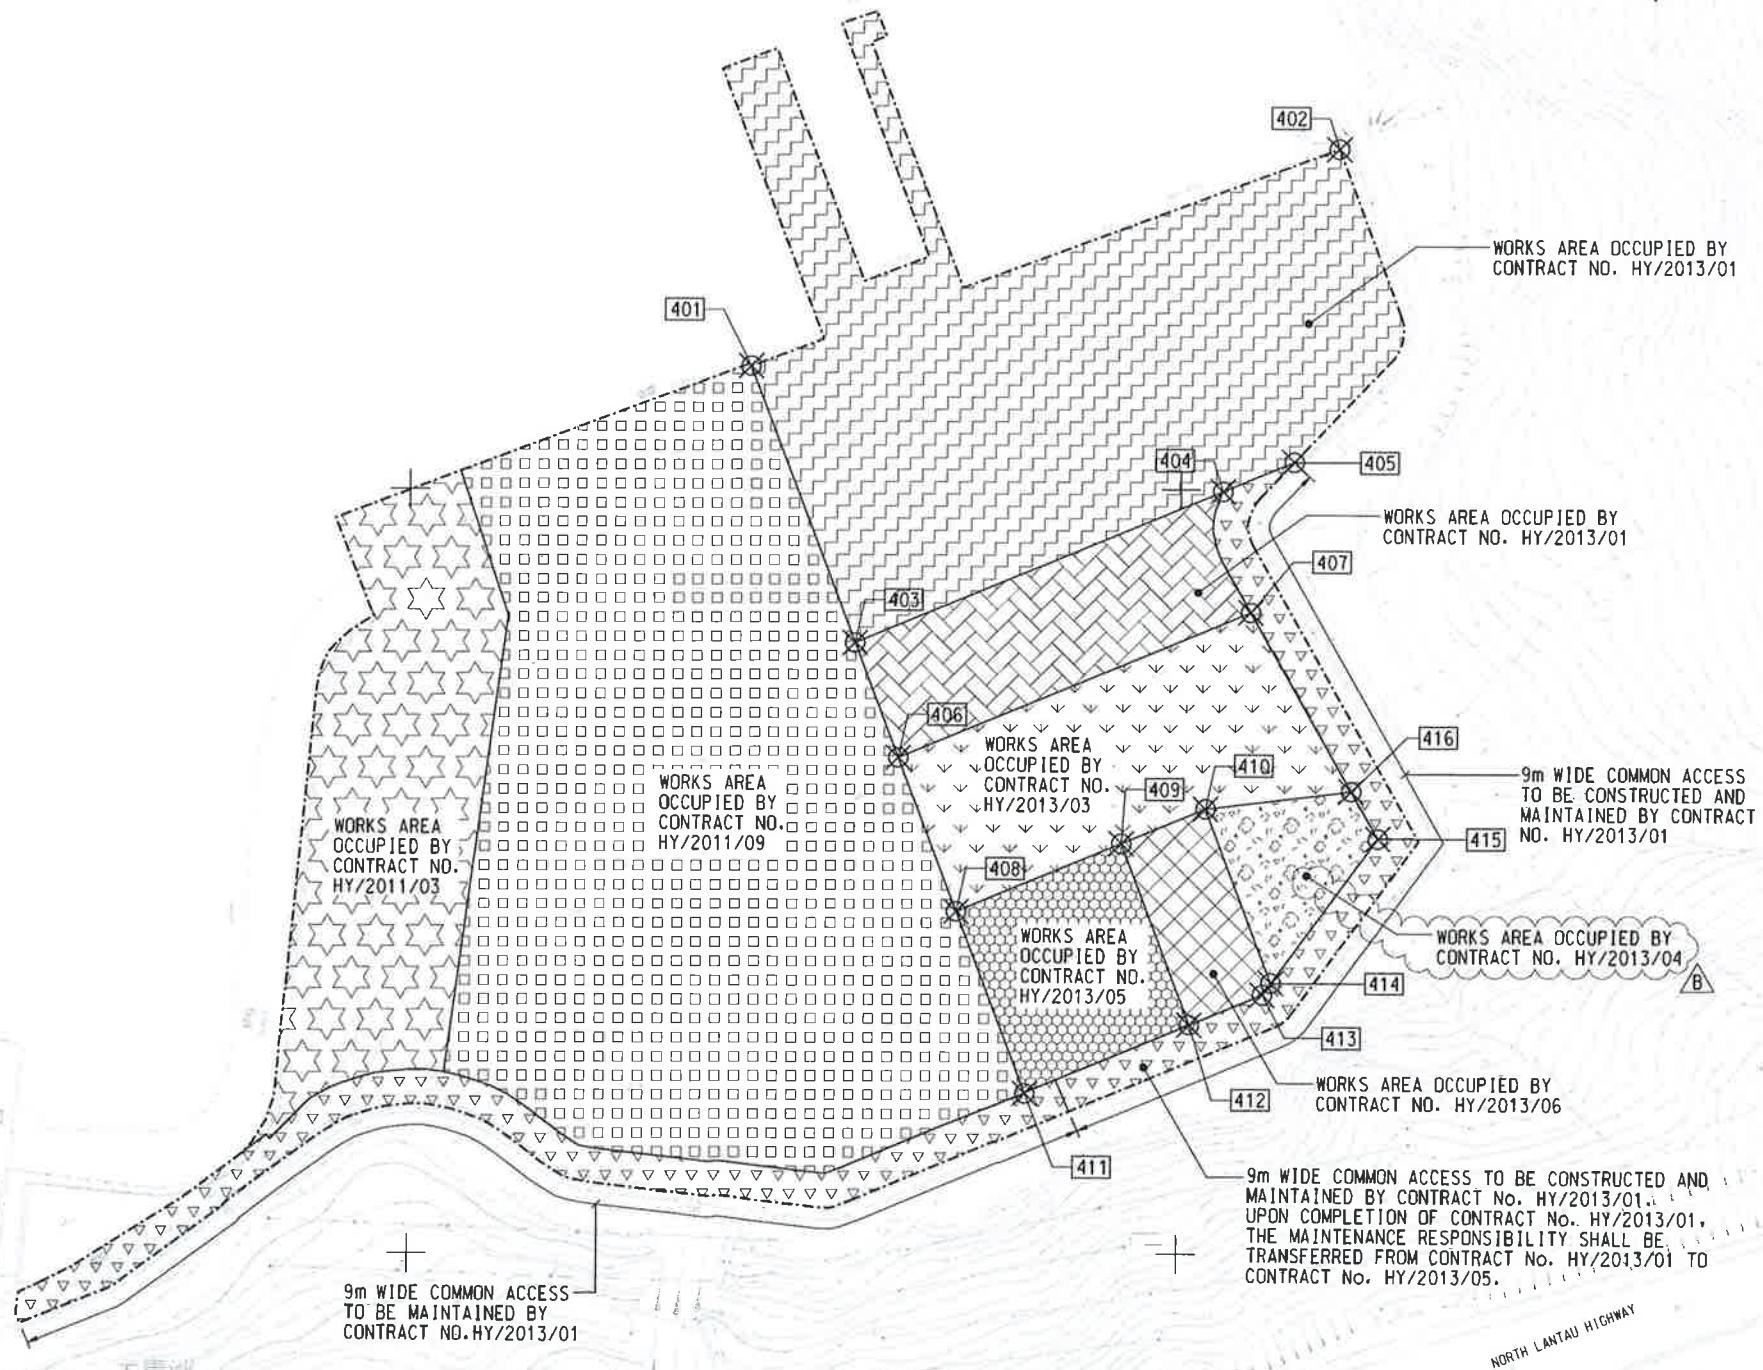

LOCATION PLAN
SCALE 1 : 25000

- NOTES:**
- COORDINATES ARE RELATED TO HONG KONG METRIC GRID (1980).
 - DIMENSIONS ARE IN MILLIMETER AND CHAINAGE ARE IN METRES UNLESS OTHERWISE SHOWN.

LEGEND:

-----	WORKS AREA BOUNDARY
[Pattern 1]	PORTION 4.1
[Pattern 2]	PORTION 4.2
[Pattern 3]	PORTION 4.3
[Pattern 4]	PORTION 4.4
[Pattern 5]	PORTION 4.5
[Pattern 6]	PORTION 4.6
[Pattern 7]	PORTION 4.7
[Pattern 8]	PORTION 4.8
[Pattern 9]	PORTION 4.9

CONTROLLED DOCUMENT

FOR CONSTRUCTION

C	WORKING DRAWING	BWCW SCI MAY.15
B	TENDER ADDENDUM NO. 2	BWCW SCI MAY.14
A	TENDER ADDENDUM NO. 1	BWCW SCI APR.14
-	TENDER DRAWING	BWCW SCI MAR.14

HONG KONG - ZHUHAI - MACAO BRIDGE
HONG KONG - ZHUHAI - MACAO BRIDGE PROJECT MANAGEMENT OFFICE
HONG KONG - ZHUHAI - MACAO BRIDGE PROJECT MANAGEMENT OFFICE
HONG KONG - ZHUHAI - MACAO BRIDGE PROJECT MANAGEMENT OFFICE

WORKS AREA WA4

Rogers Stirk Harbour + Partners
BURO HAPPOLD ATKINS ADI

DRGNO. 60191048/C3/000/C00/1052C
圖紙編號

DESIGNED BY BWCW	CONTRACT NO. HY/2013/03	APPROVED BY TKH
DRAWN BY WSY	STATUS WORKING DRAWING	
SCALE A1 1 : 1000	DIMENSIONS ARE IN METRES	
COPYRIGHT RESERVED		