


Project Management Initials: Designer: PLCK Checked: SLYY Approved: CWN ISO A1 594mm x 841mm

Pld File by: LILJ3 2012/12/21  
 PATH: P:\Projects\60240249\DRAWING\CONTRACT\C1\1004.dgn

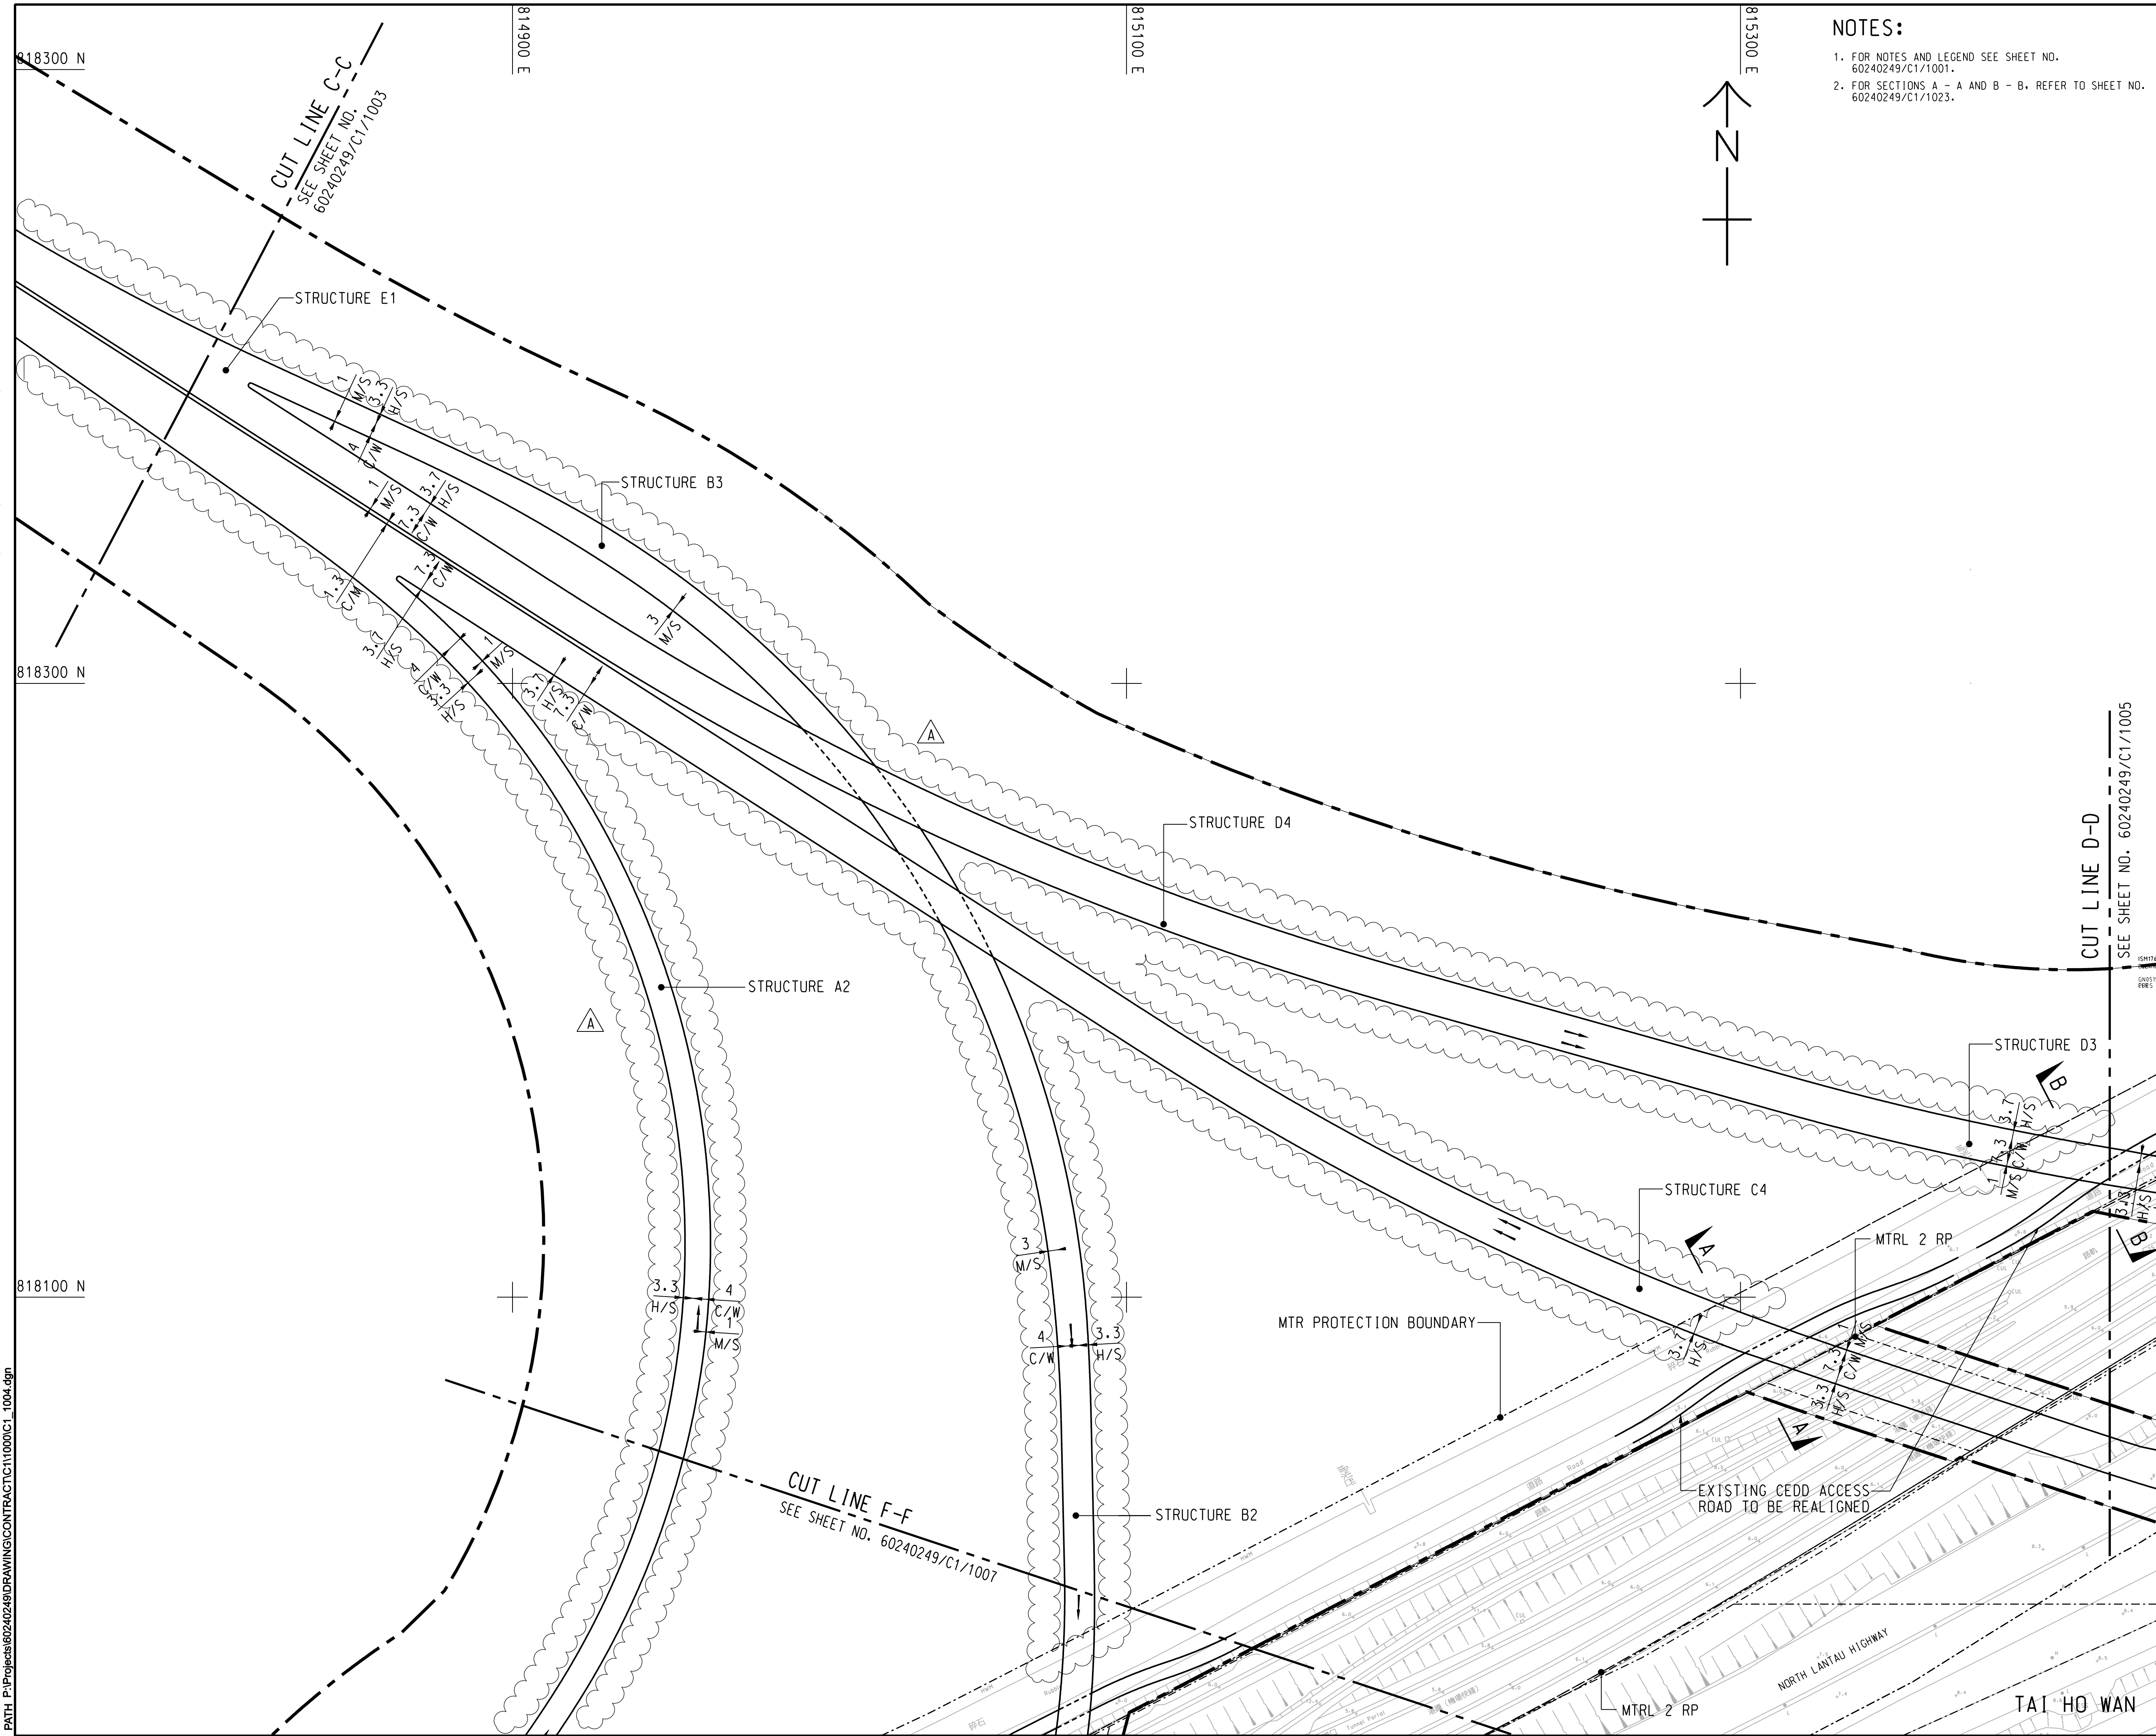

**NOTES:**

1. FOR NOTES AND LEGEND SEE SHEET NO. 60240249/C1/1001.
2. FOR SECTIONS A - A AND B - B, REFER TO SHEET NO. 60240249/C1/1023.



**PROJECT**  
 項目  
**TUEN MUN - CHEK LAP KOK LINK**

**CONTRACT TITLE**  
 TUEN MUN - CHEK LAP KOK LINK - SOUTHERN CONNECTION VIADUCT SECTION

**CLIENT**  
 業主  
**HIGHWAYS DEPARTMENT**  
 港務大樓香港工程管理局  
 Hong Kong - Zhuhai - Macao Bridge  
 Hong Kong Project Management Office

**CONSULTANT**  
 工程師有限公司  
 AECOM Asia Company Ltd.  
 www.aecom.com

**SUB-CONSULTANTS**  
 分判工程師有限公司

Fig1.3

**ISSUE/REVISION**  
 修訂


I/R	DATE	DESCRIPTION	CHK.
修訂	日期	內容摘要	核核
A	DEC. 12	TENDER ADDENDUM NO.4	CWY
-	OCT. 12	TENDER DRAWING	CWY

**STATUS**  
 階段

**SCALE**  
 比例  
 A1 1:1000

**DIMENSION UNIT**  
 尺寸單位  
 METRES

**KEY PLAN** 1:100000  
 索引圖

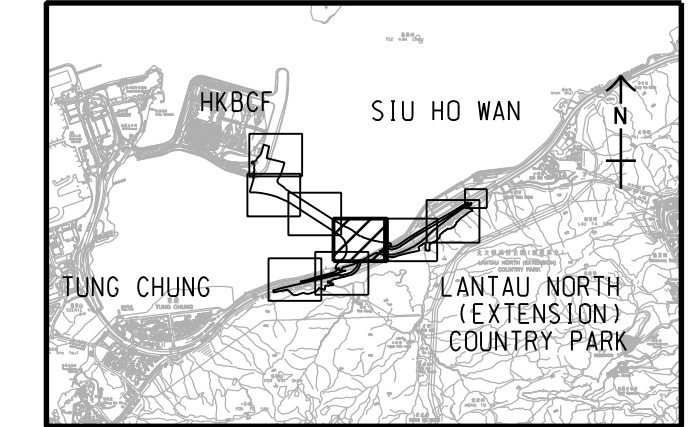

**PROJECT NO.**  
 項目編號  
 60240249

**CONTRACT NO.**  
 合約編號  
 HY/2012/07

**SHEET TITLE**  
 圖紙名稱  
 GENERAL LAYOUT

**SHEET NUMBER**  
 圖紙編號  
 60240249/C1/1004A

SHEET 4 OF 8

This drawing has been prepared for the use of AECOM's client. It may not be used, modified, reproduced or relied upon by third parties, except as agreed by AECOM in writing. AECOM accepts no responsibility, and denies any liability whatsoever, to any party that uses or relies on this drawing without AECOM's express written consent. All measurements must be obtained from the stated dimensions.