


Project Management Initials: Designer: PLCKY Checked: SLTY Approved: CWN ISO A1 594mm x 841mm
 2012/12/21
 PATH: P:\Projects\60240249\DRAWING\CONTRACT\11000\1004.dgn

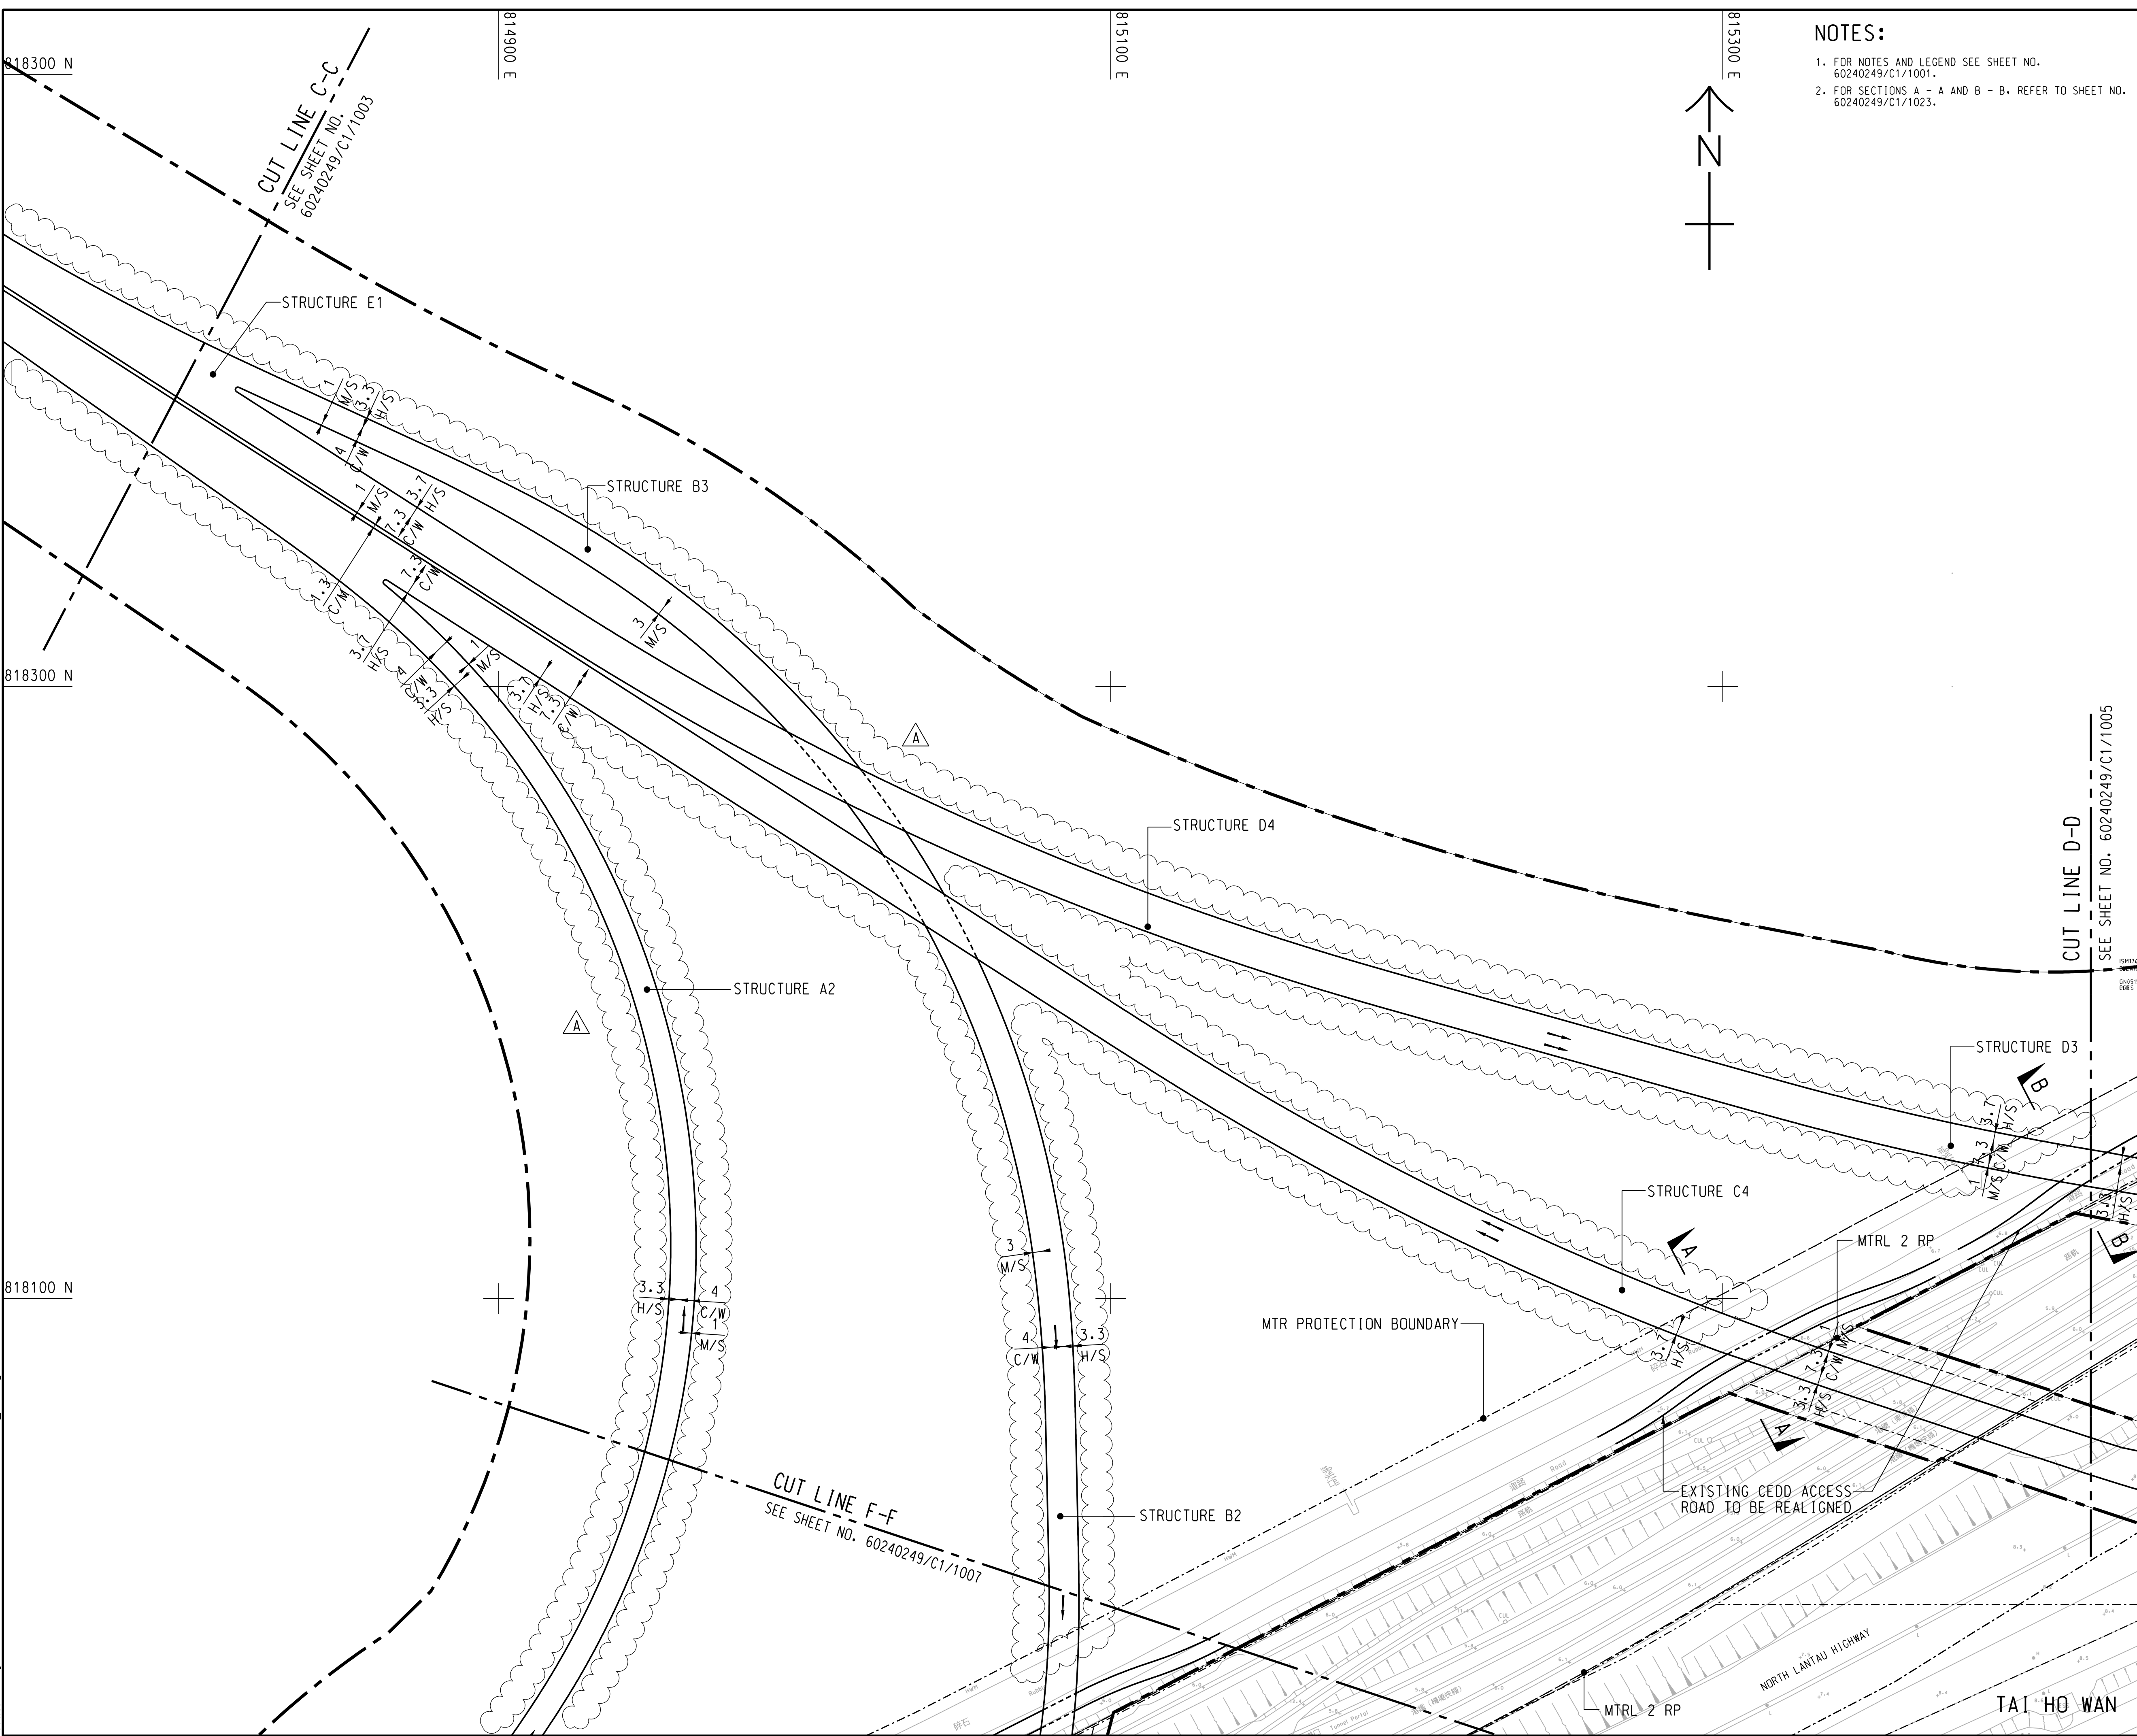

NOTES:

- FOR NOTES AND LEGEND SEE SHEET NO. 60240249/C1/1001.
- FOR SECTIONS A - A AND B - B, REFER TO SHEET NO. 60240249/C1/1023.

AECOM

PROJECT
項目

TUEN MUN - CHEK LAP KOK LINK

CONTRACT TITLE
TUEN MUN - CHEK LAP KOK LINK - SOUTHERN CONNECTION VIADUCT SECTION

CLIENT
業主

路政署
HIGHWAYS DEPARTMENT
港務大樓香港工程管理局
Hong Kong - Zhuhai - Macao Bridge
Hong Kong Project Management Office

CONSULTANT
工程顧問公司

AECOM Asia Company Ltd.
www.aecom.com

SUB-CONSULTANTS
分判工程顧問公司

Fig1.3

ISSUE/REVISION
修訂

I/R	DATE	DESCRIPTION	CHK.
A	DEC. 12	TENDER ADDENDUM NO.4	CWY
-	OCT. 12	TENDER DRAWING	CWY

STATUS
階段


SCALE
比例

A1 1:1000

DIMENSION UNIT
尺寸單位

METRES

KEY PLAN 1:100000
索引圖

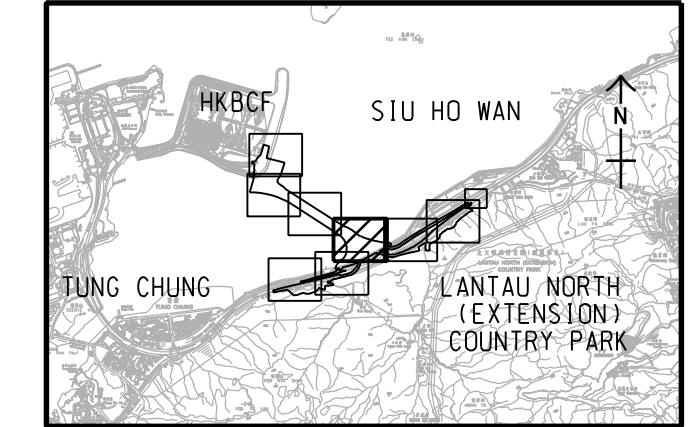

PROJECT NO.
項目編號

60240249

CONTRACT NO.
合約編號

HY/2012/07

SHEET TITLE
圖紙名稱

GENERAL LAYOUT

SHEET NUMBER
圖紙編號

60240249/C1/1004A

SHEET 4 OF 8

This drawing has been prepared for the use of AECOM's client. It may not be used, modified, reproduced or relied upon by third parties, except as agreed by AECOM in writing. AECOM accepts no responsibility, and denies any liability whatsoever, to any party that uses or relies on this drawing without AECOM's express written consent. All measurements must be obtained from the stated dimensions.