



Project Management Initials: Designer: PLCKY Checked: SLTY Approved: CWN ISO A1 594mm x 841mm

Pld File by: LILUJ 2012/12/21
 PATH: P:\Projects\60240249\DRAWING\CONTRACT\11000\C1_1004.dgn

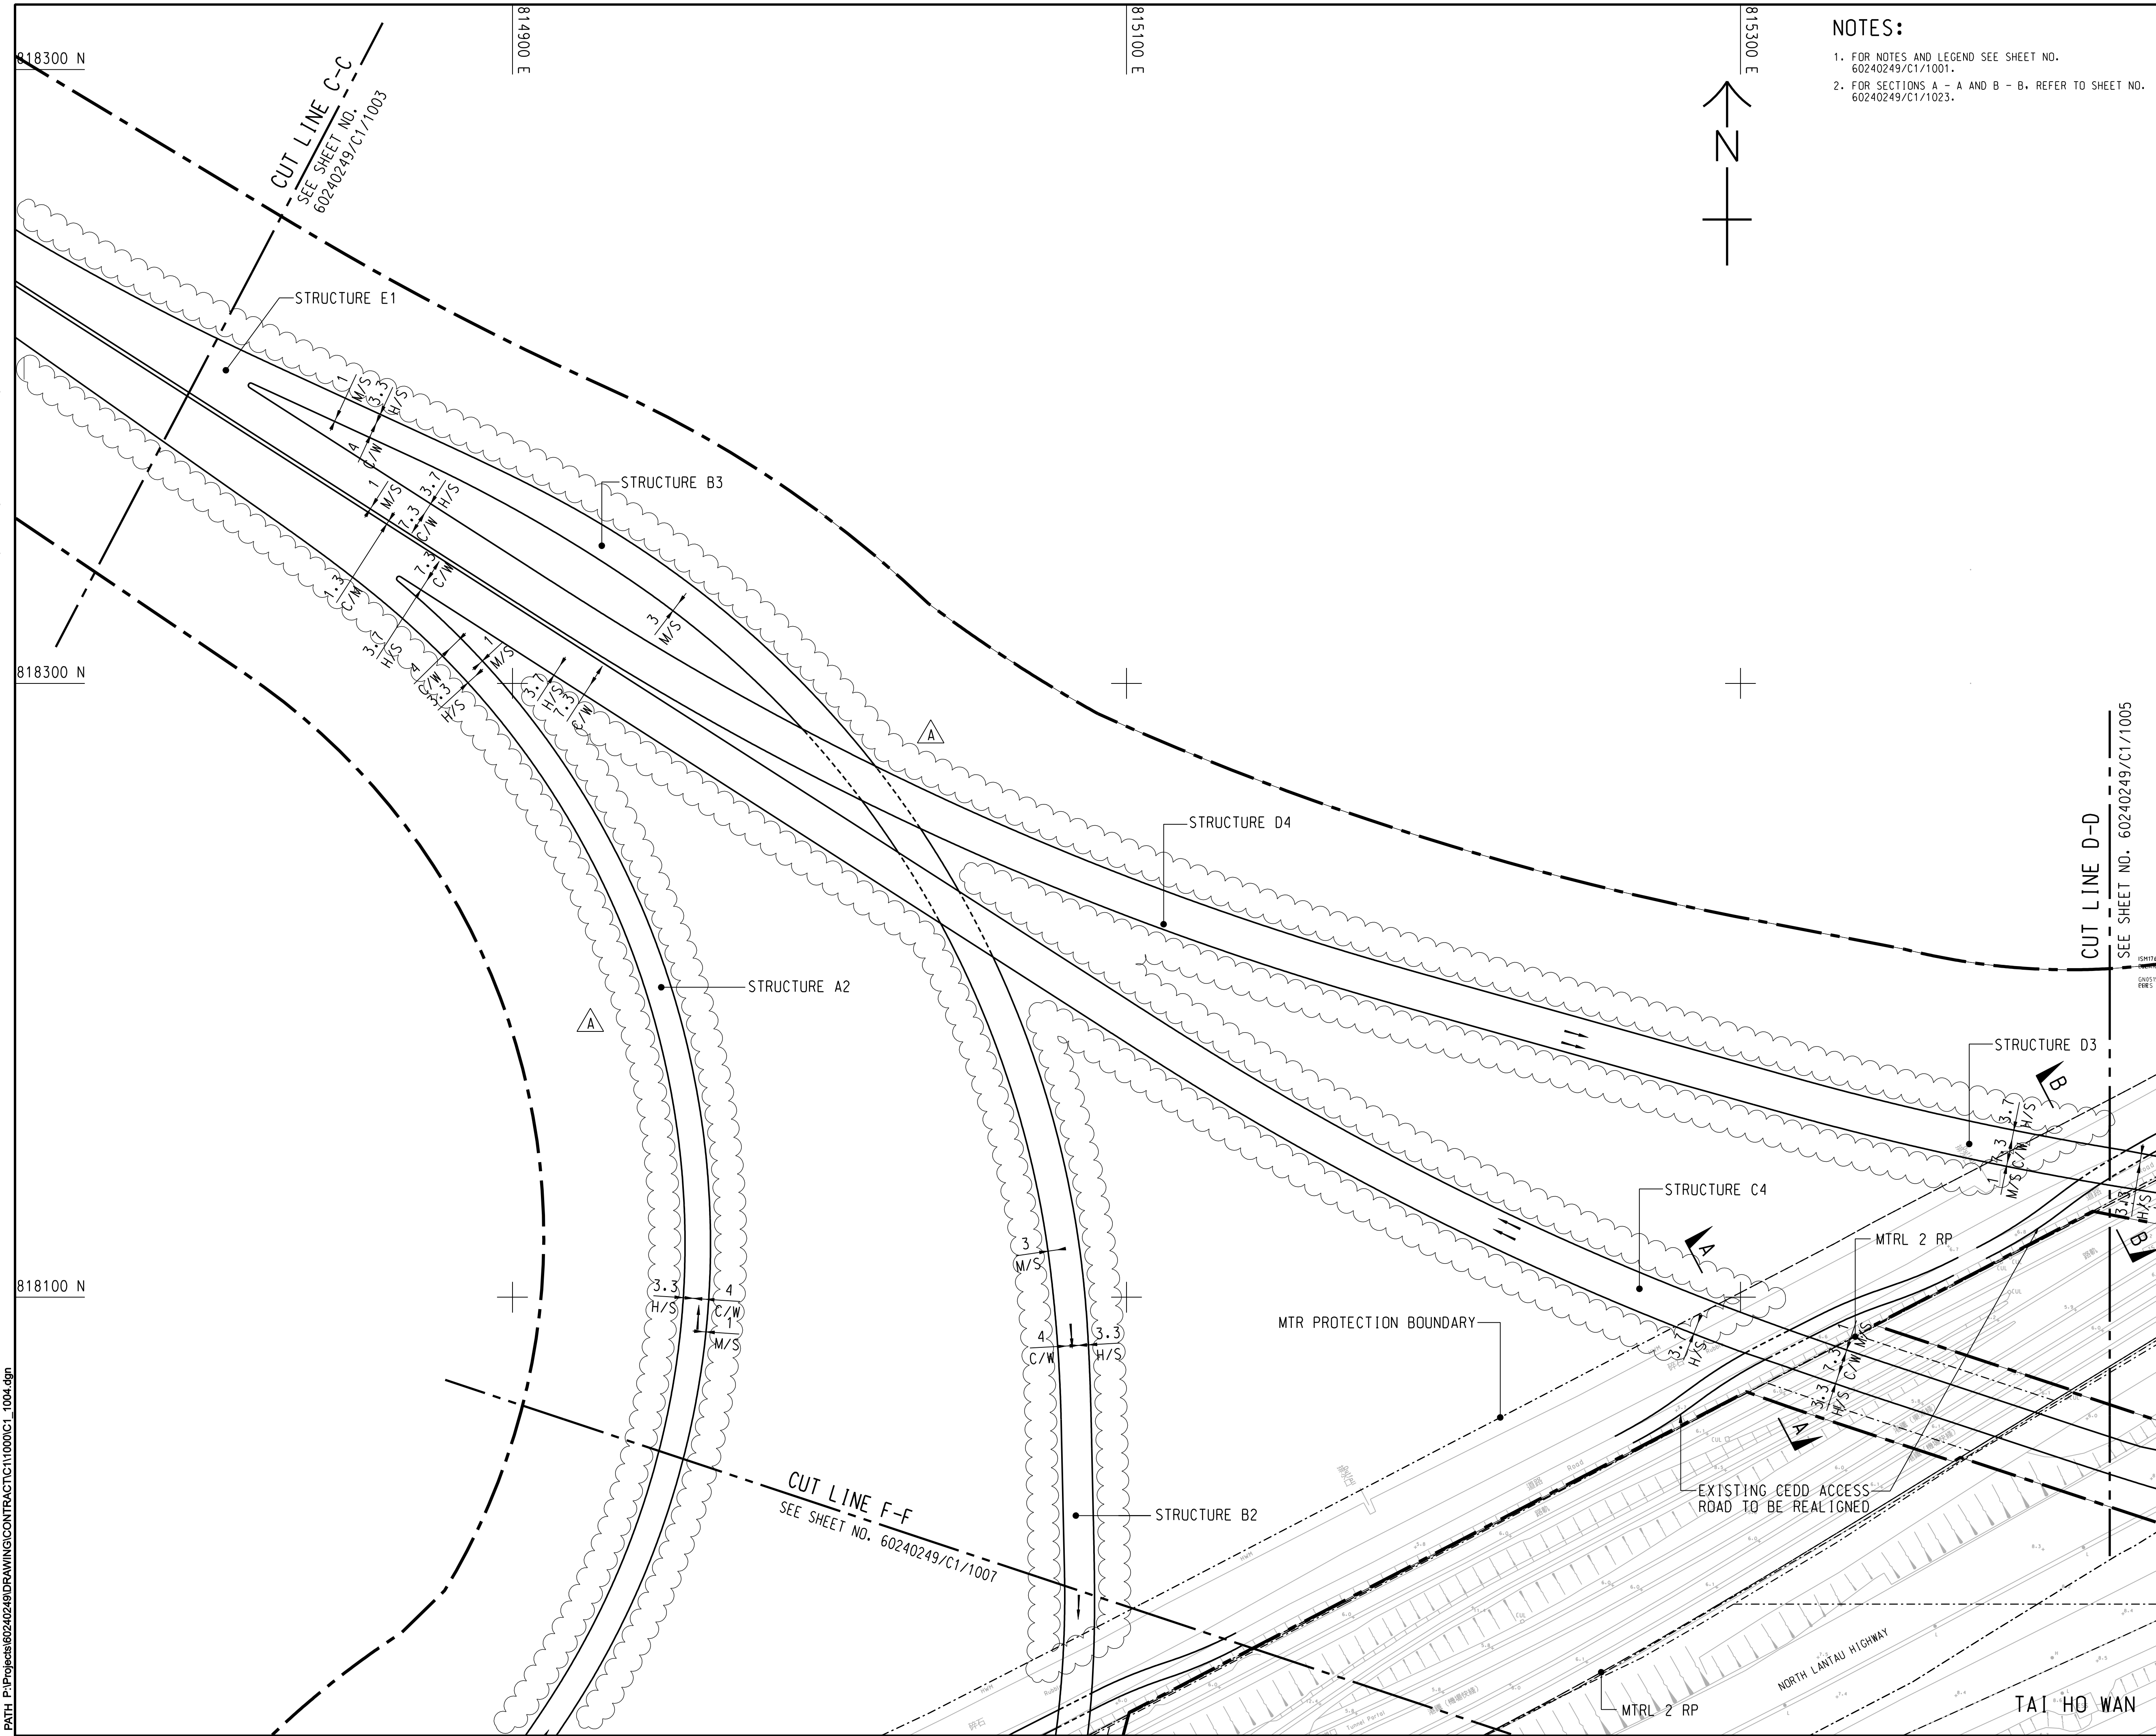

NOTES:
 1. FOR NOTES AND LEGEND SEE SHEET NO. 60240249/C1/1001.
 2. FOR SECTIONS A - A AND B - B, REFER TO SHEET NO. 60240249/C1/1023.

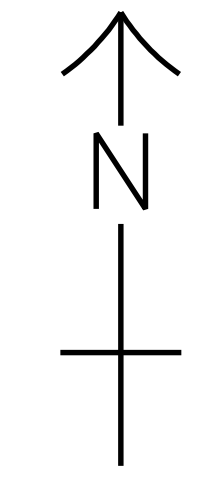

AECOM

PROJECT
 項目
TUEN MUN - CHEK LAP KOK LINK

CONTRACT TITLE
 TUEN MUN - CHEK LAP KOK LINK - SOUTHERN CONNECTION VIADUCT SECTION

CLIENT
 業主

 路政署
 HIGHWAYS DEPARTMENT
 港珠澳大橋香港工程管理局
 Hong Kong - Zhuhai - Macao Bridge
 Hong Kong Project Management Office

CONSULTANT
 工程顧問公司
 AECOM Asia Company Ltd.
 www.aecom.com

SUB-CONSULTANTS
 分判工程顧問公司

Fig1.3


ISSUE/REVISION
 修訂

I/R	DATE	DESCRIPTION	CHK.
A	DEC. 12	TENDER ADDENDUM NO.4	CWY
-	OCT. 12	TENDER DRAWING	CWY

STATUS
 階段

SCALE
 比例
 A1 1:1000

DIMENSION UNIT
 尺寸單位
 METRES

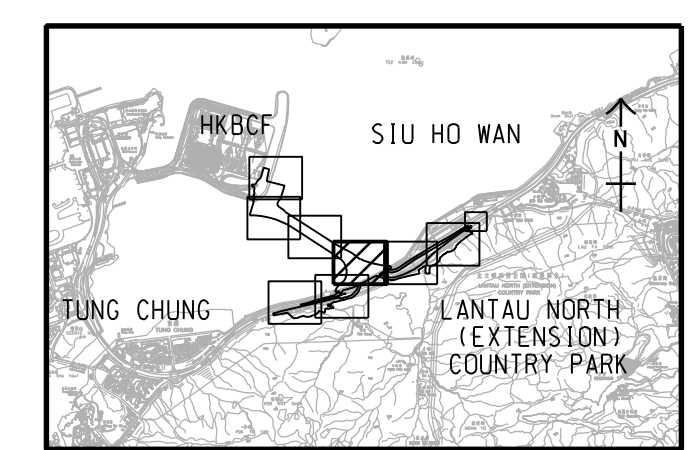

PROJECT NO.
 項目編號
 60240249

CONTRACT NO.
 合約編號
 HY/2012/07

SHEET TITLE
 圖紙名稱
 GENERAL LAYOUT

SHEET NUMBER
 圖紙編號
 60240249/C1/1004A

SHEET 4 OF 8

This drawing has been prepared for the use of AECOM's client. It may not be used, modified, reproduced or relied upon by third parties, except as agreed by AECOM, except as required by law. AECOM accepts no responsibility, and denies any liability whatsoever, to any party that uses or relies on this drawing without AECOM's express written consent. All measurements must be obtained from the stated dimensions.