


## Appendix B

## Three-Month Rolling Construction Programme

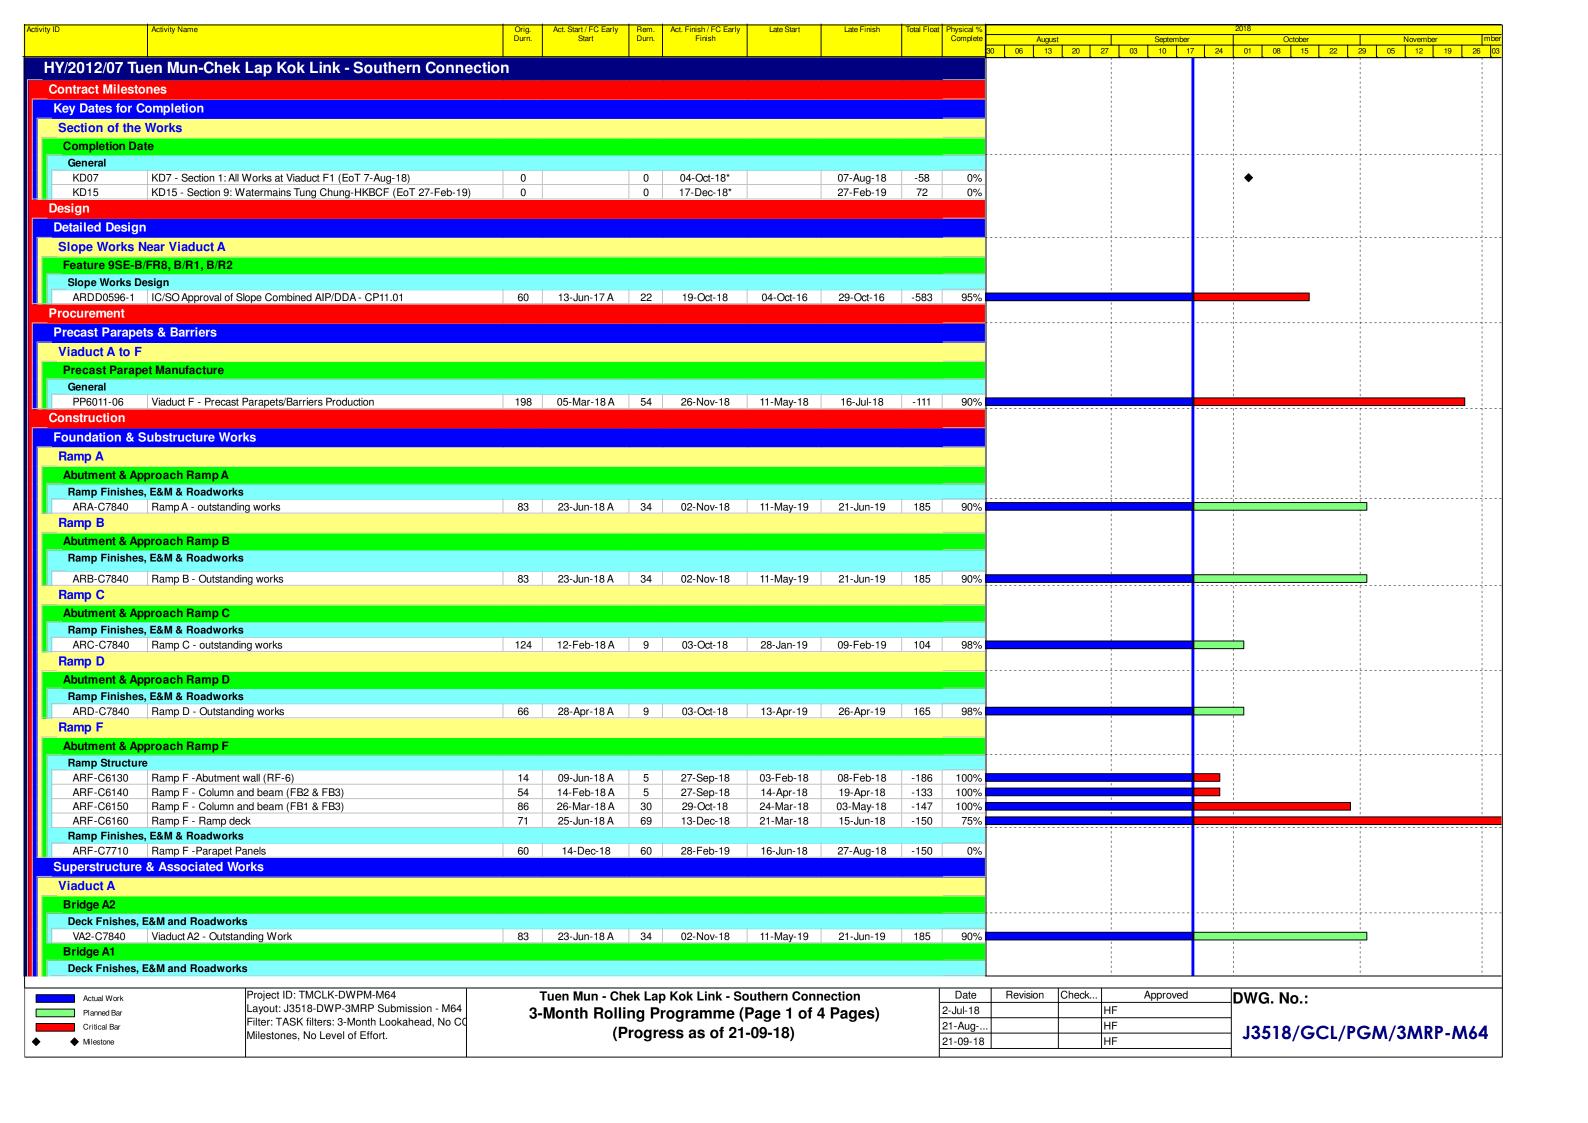

vity ID	Activity Name	Orig.	Act. Start / FC Early Start	Rem.	Act. Finish / FC Early Finish	Late Start	Late Finish	Total Float	Physical %	A		Continut		2018 Nevember
		Durn.	Start	Durn.	Firlish				Complete	August 30 06 13 20	27	September           03         10         1		October         November           01         08         15         22         29         05         12         19         26
	Viaduct A1 - Outstanding works	83	23-Jun-18 A	34	02-Nov-18	11-May-19	21-Jun-19	185	90%					
Viaduct B													ı	
Bridge B3													ı	
Deck Fnishes, E	&M and Roadworks												ı	
	Viaduct B3 - Railings, Light Poles, Signs & Street Furniture (substantial part	30	21-May-18 A	2	22-Sep-18	10-May-19	11-May-19	184	97%					
VB3-C7840	Viaduct B3 - Outstanding works	83	23-Jun-18 A	34	02-Nov-18	10-May-19	20-Jun-19	184	90%					
Bridge B2													ı	
Deck Fnishes, E	&M and Roadworks												ı	
VB2-C7840	Viaduct B2 - Outstanding works	83	23-Jun-18 A	34	02-Nov-18	10-May-19	20-Jun-19	184	90%					
Bridge B1											1		ı	
Deck Fnishes, E	&M and Roadworks													
VB1-C7840	Viaduct B1 - Outstanding works	83	23-Jun-18 A	34	02-Nov-18	10-May-19	20-Jun-19	184	90%		1			
Viaduct C											1		ı	
Bridge C4													ı	
Deck Fnishes, E	&M and Roadworks												ı	
	Viaduct C4 - Outstanding works	124	12-Feb-18 A	0	01-Sep-18 A				100%				ı	
Bridge C3														
	&M and Roadworks													
	Viaduct C3 - Outstanding works	124	12-Feb-18 A	0	01-Sep-18 A				100%					
Bridge C2														
	&M and Roadworks										!			
	Viaduct C2 - Outstanding works	124	12-Feb-18 A	0	01-Sep-18 A				100%		<del></del>		1	
Bridge C1											i			
	&M and Roadworks													
	Viaduct C1 - outstanding works	124	12-Feb-18 A	9	03-Oct-18	28-Jan-19	09-Feb-19	104	99%		!			
Viaduct D		'						'					ı	
Bridge D3														1
	&M and Roadworks												ı	
	Viaduct D3 - Outstanding works	66	28-Apr-18 A	0	01-Sep-18 A				100%				ı	
Bridge D2	Viduals Do Odistanding works	00	20 Apr 10 A	U	01 OCP 10 A				10076				ı	
the state of the s	&M and Roadworks												ı	
	Viaduct D2 - Outstanding works	66	28-Apr-18 A	0	01-Sep-18 A				100%		<del>-</del>			<del>-</del>
Bridge D1	Traduct DE Catalana World	- 00	2071070		01 00p 1071				10070				ı	
the state of the s	&M and Roadworks												ı	
	Viaduct D1 - Outstanding works	66	28-Apr-18 A	9	03-Oct-18	13-Apr-19	26-Apr-19	165	99%					<u> </u>
Viaduct E	Viduals D1 Catalana Works	00	2071071		00 001 10	10 / (р) 10	20 / (p) 10	100	3370		i			
Bridge E1													ı	
	&M and Roadworks	00	00 km 10 A	0	04 Com 40 A				1000/				ı	
	Viaduct E1 - Outstanding works	60	23-Jun-18 A	U	01-Sep-18 A				100%				ı	
Bridge E2	9 M and Deadurate										į			
	&M and Roadworks	60	21 lun 10 A	0	01 Con 10 A				1000/					- <del></del>
	Viaduct E2 - Outstanding works	60	21-Jun-18 A	0	01-Sep-18 A				100%					
Bridge E5	9 M and Danduraria													
	&M and Roadworks	10	10 1.1.40 4	0	01 Can 10	00 1 00	00 4 00	E70	1000/		į			
	Viaduct E5 - Railings, Light Poles, Signs & Street Furniture  Viaduct E5 - Deck Paving & Roadmarking (KD9)	18 18	19-Jul-18 A 14-Jul-18 A	0	21-Sep-18 01-Sep-18 A	28-Aug-20	28-Aug-20	573	100% 100%				1	
Bridge E6	VIAUUGI EU - DEUN FAVIIIY & NUAUIIIAINIIY (ND3)	10	14-Jul-18 A	U	01-3ep-18 A				100%					<del> </del>
	&M and Roadworks													
	Window E6 - Parapet Panels	40	21 May 10 A	10	04 Oct 10	07 Apr 10	10 Apr 10	-139	100%		i			
	Viaduct E6 - Parapet Panels  Viaduct E6 - Gantry & TCSS Provisions (KD4)	48 36	21-May-18 A 21-Sep-18	10 36	04-Oct-18 05-Nov-18	07-Apr-18 04-Apr-18	18-Apr-18 17-May-18	-139	100%		!			
	Viaduct E6 - Gantry & 1 CSS Provisions (KD4)  Viaduct E6 - Drainage, Fire Main & E&M Services	60	21-Sep-18 08-Oct-18	60	17-Dec-18	17-May-18	28-Jul-18	-141	0%					
	Viaduct E6 - Bailings, Light Poles, Signs & Street Furniture	30	06-Nov-18	30	10-Dec-18	15-Jun-18	21-Jul-18	-118	0%				1	
	Viaduct E6 - Deck Paving & Roadmarking (KD9)	18	11-Dec-18	18	03-Jan-19	23-Jul-18	11-Aug-18	-118	0%					
Bridge E7									113					
Deck Span Segm	nent													
	Viaduct E7 - Final Stressing to Span	12	21-Apr-18 A	25	23-Oct-18	02-Feb-18	06-Mar-18	-187	98%					
	Viaduct E7 - Install, grout permanent bearing and load transfer to E14B	7	24-Oct-18	7	31-Oct-18	07-Mar-18	14-Mar-18	-187	0%					
	&M and Roadworks							-			į			
	Viaduct E7 - Parapet Panels (E11 - E13B)	48	12-May-18 A	54	26-Nov-18	08-Jan-18	14-Mar-18	-209	100%		ı			
Actual Work	Project ID: TMCLK-DWPM-M64	-	·	ek Lar	Kok Link - So		ection		Date	Revision Checl	k	Approved	•	DWG. No.:
Planned Bar	Layout: J3518-DWP-3MRP Submission - M64								2-Jul-18		HF			110
Critical Bar	Filter: TASK filters: 3-Month Lookahead, No CO	head No Cd S-Month Holling Programme (Fage 2 of 4 Fages)												
◆ Milestone	Milestones, No Level of Effort.		(F	rogre	ess as ot 21.	·U9-18)				1				┤ J3518/GCL/PGM/3MRP-M64
- Milestone	· · · · · · · · · · · · · · · · · · ·			U		,			21-09-18		HF			

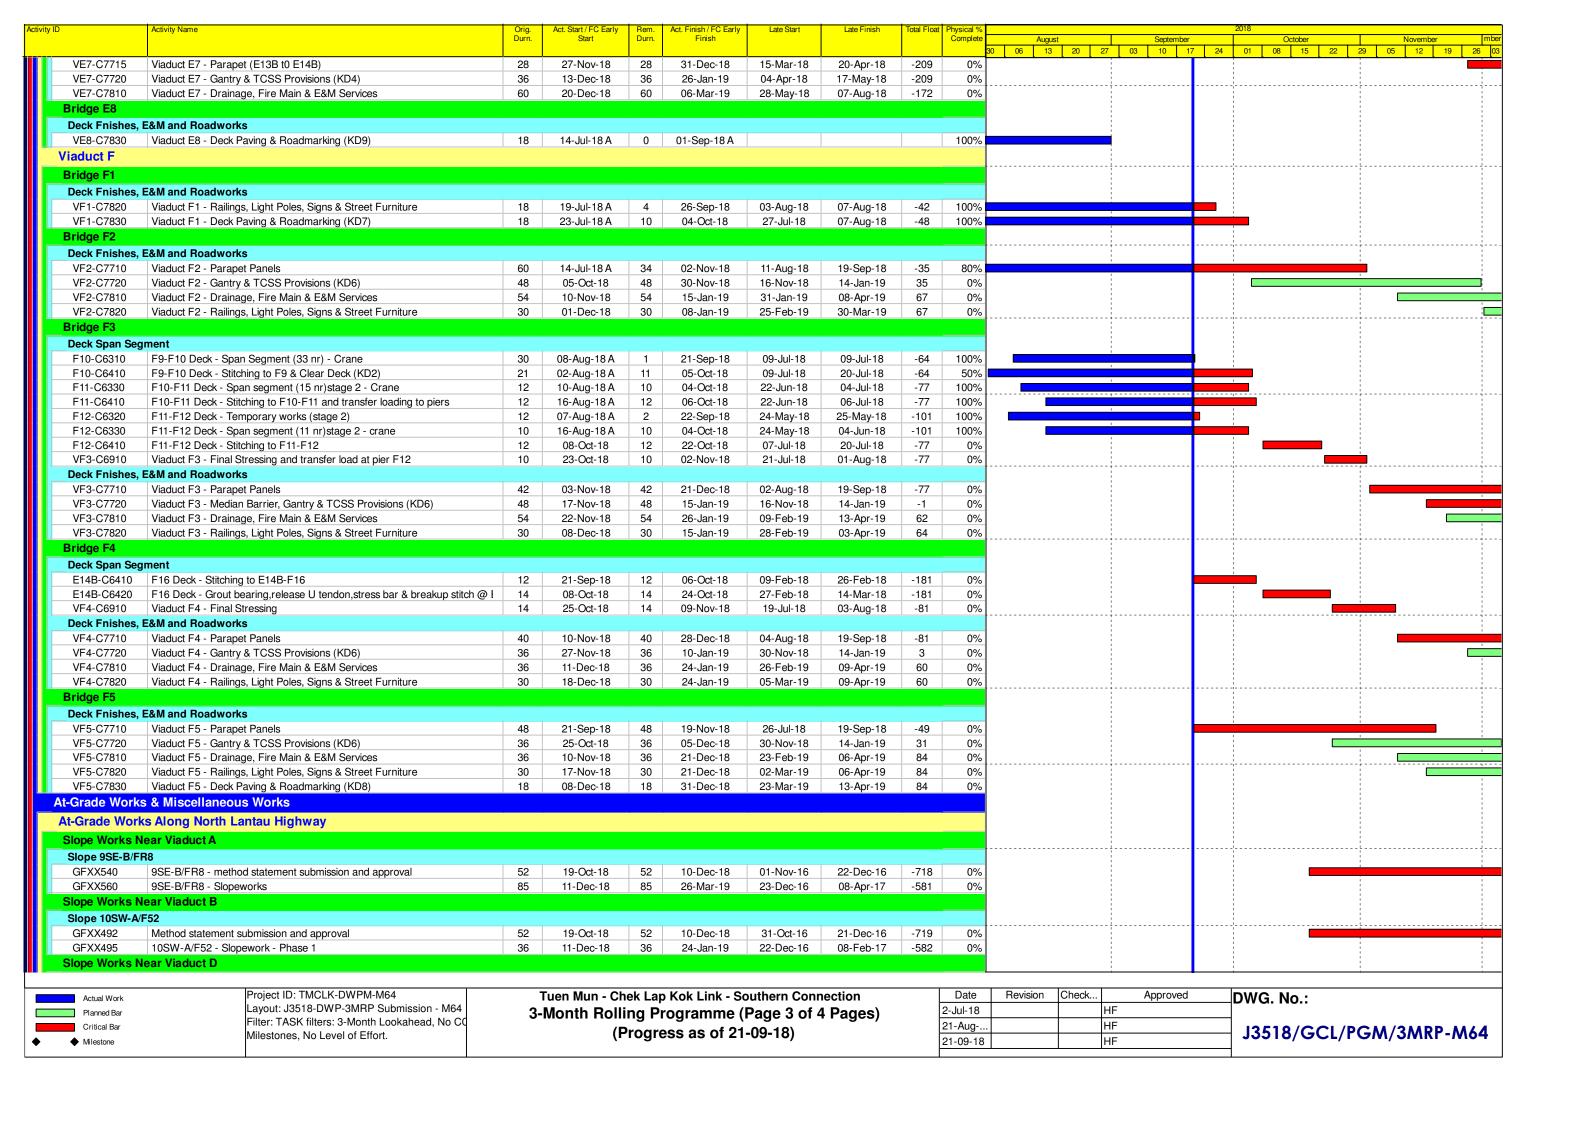

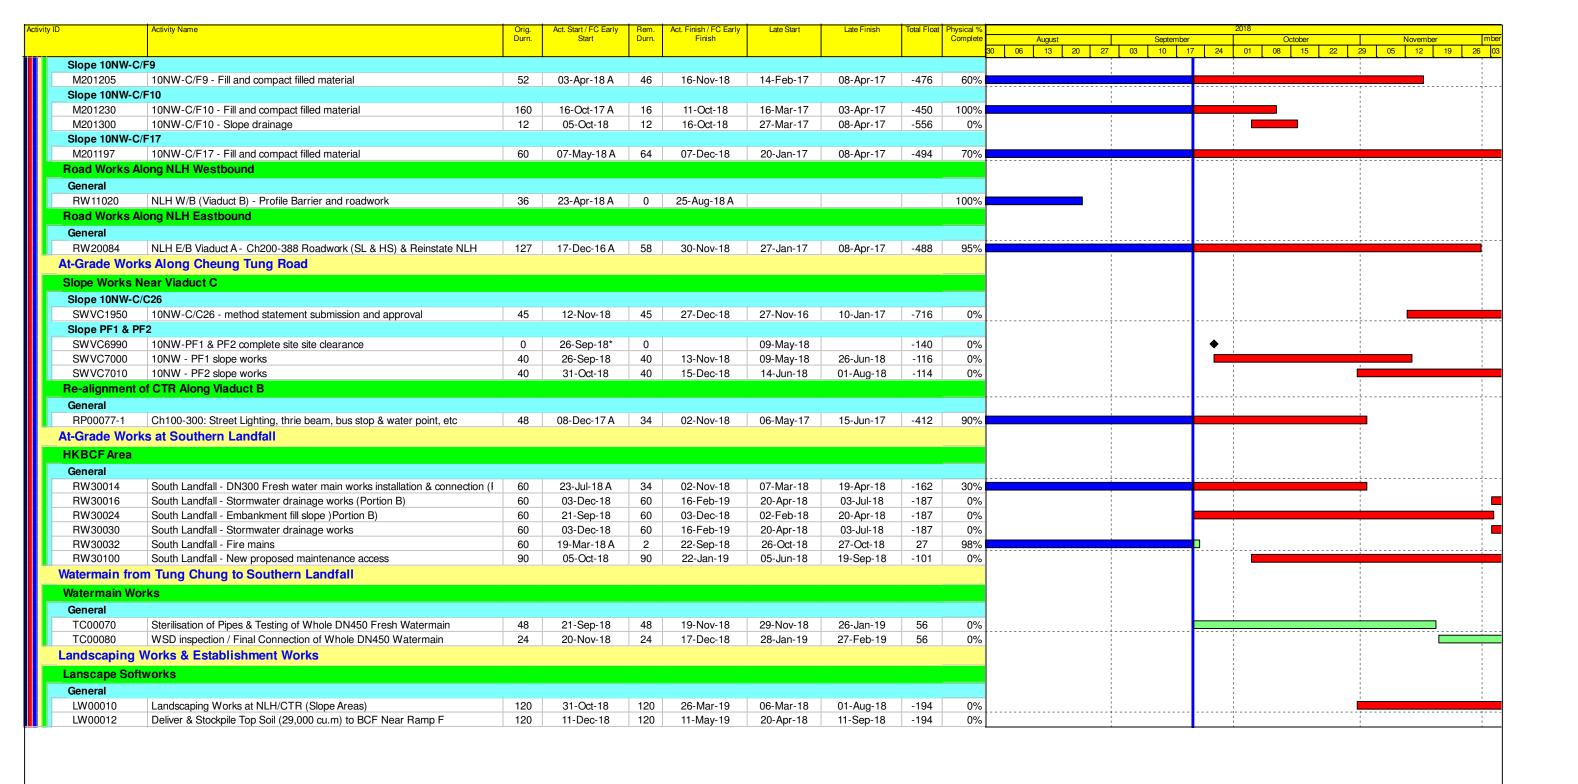

Actual Work
Planned Bar
Critical Bar

Milestone

Project ID: TMCLK-DWPM-M64 Layout: J3518-DWP-3MRP Submission - M64 Filter: TASK filters: 3-Month Lookahead, No CC Milestones, No Level of Effort. Tuen Mun - Chek Lap Kok Link - Southern Connection 3-Month Rolling Programme (Page 4 of 4 Pages) (Progress as of 21-09-18)

Date	Revision	Check	Approved
2-Jul-18			HF
21-Aug			HF
21-09-18			HF

DWG. No.:

J3518/GCL/PGM/3MRP-M64