

Plot File by: jerry.wong 23-Jan-18  
 PATH: Y:\1010\SS\NS\C4 Drawings\C4 Drawings\C4\_7061.dgn  
 Project Management Initials: Designer: KATH Checked: SYLC Approved: CWN ISO A1 594mm x 841mm  
 01/1  
 This drawing has been prepared for the use of AECOM's client. It may not be used, modified, reproduced or distributed in any form without the express written consent of AECOM. All measurements must be obtained from the master drawings.



**AECOM**

PROJECT  
TUEN MUN - CHEK LAP KOK LINK

CONTRACT TITLE  
TUEN MUN - CHEK LAP KOK LINK - NORTHERN CONNECTION TUNNEL BUILDINGS, ELECTRICAL AND MECHANICAL WORKS

CLIENT  
路政署  
**HIGHWAYS DEPARTMENT**  
港務局  
Hong Kong - Zhuhai - Macao Bridge  
Hong Kong Project Management Office

CONSULTANT  
AECOM Asia Company Ltd.  
www.aecom.com

SUB-CONSULTANTS

**Figure 1.2a**

ISSUE/REVISION

NO.	DATE	DESCRIPTION	CHK.
A	JAN.18	TENDER ADDENDUM NO.1	SYLC
-	DEC.17	TENDER DRAWING	SYLC

STATUS

SCALE  
A1 1:2500

DIMENSION UNIT  
MILLIMETRES



KEY PLAN

PROJECT NO.  
60240249

CONTRACT NO.  
HY/2017/10

SHEET TITLE  
ZONING PLAN (SHEET 1)

SHEET NUMBER  
60240249/C4/7061A

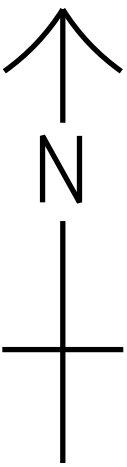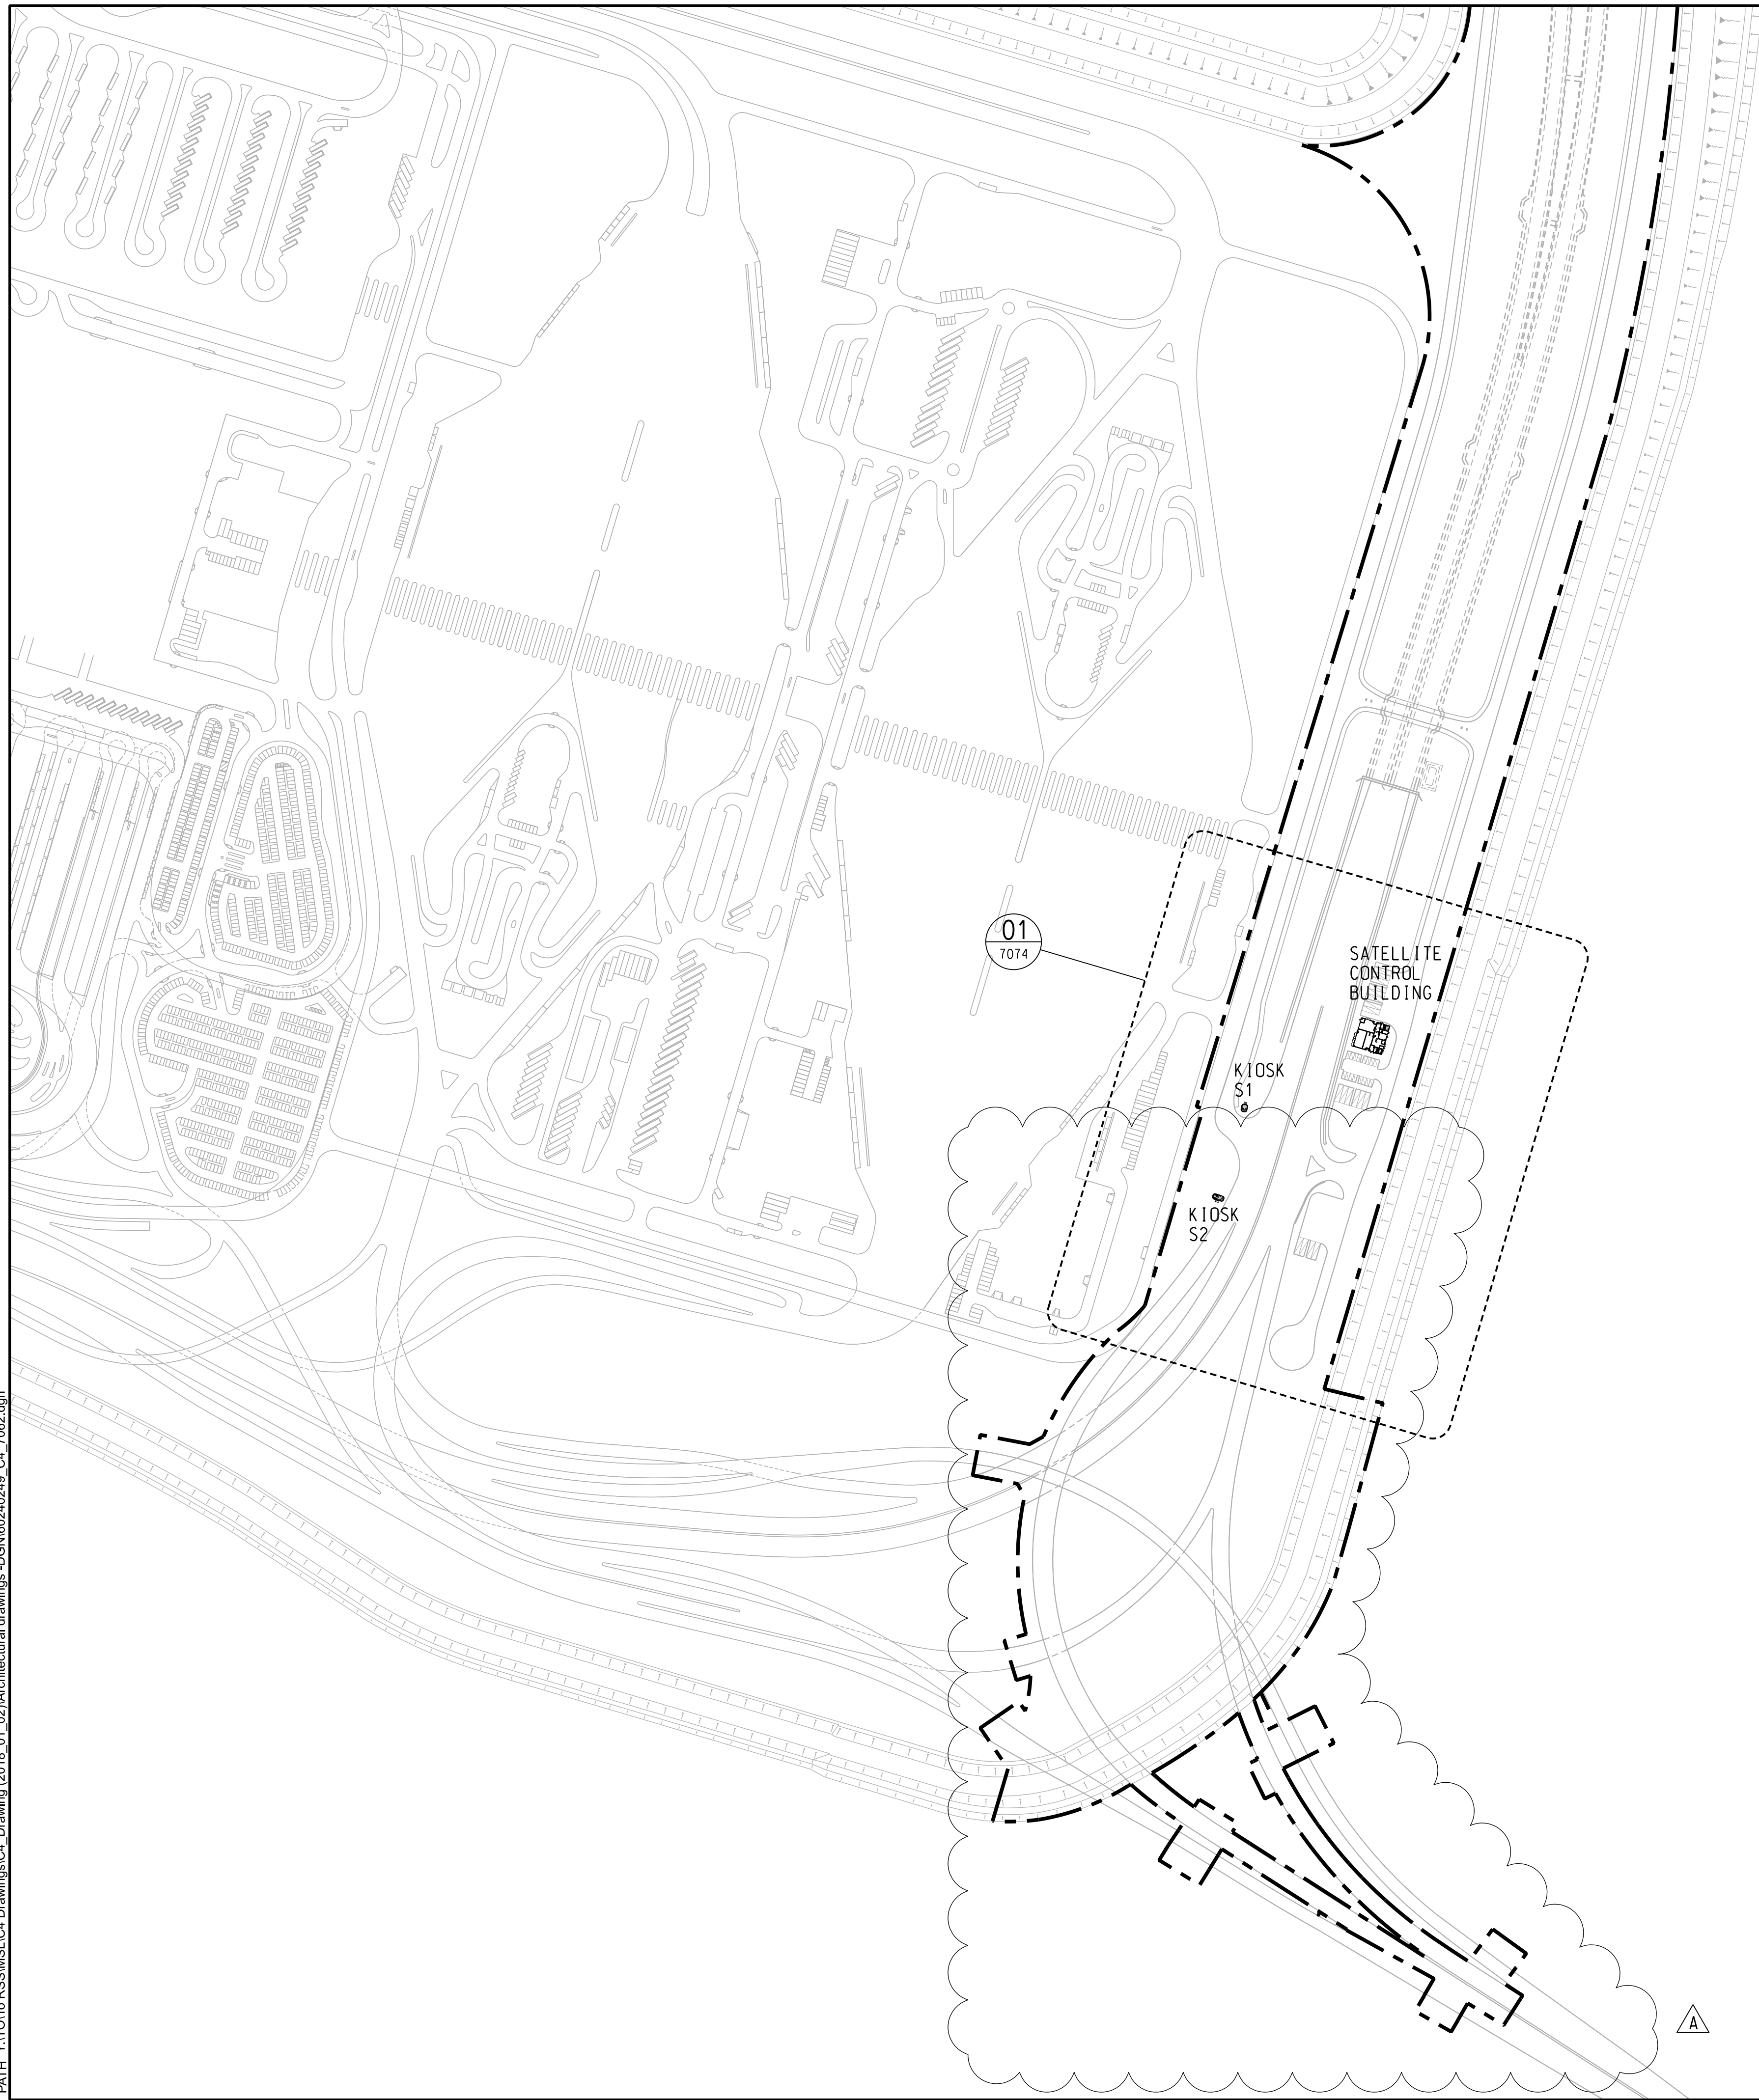

**AECOM**

PROJECT  
 項目

**TUEN MUN -  
 CHEK LAP KOK LINK**

CONTRACT TITLE  
 TUEN MUN - CHEK LAP KOK LINK  
 - NORTHERN CONNECTION TUNNEL  
 BUILDINGS, ELECTRICAL AND  
 MECHANICAL WORKS

CLIENT  
 業主



CONSULTANT  
 工程顧問公司

AECOM Asia Company Ltd.  
 www.aecom.com

SUB-CONSULTANTS  
 分判工程顧問公司

**Figure 1.2b**

ISSUE/REVISION  
 修訂

I/R 修訂	DATE 日期	DESCRIPTION 修訂描述	CHK. 核校
A	JAN.18	TENDER ADDENDUM NO.1	SYLC
-	DEC.17	TENDER DRAWING	SYLC

STATUS  
 階段

SCALE  
 比例

A1 1 : 2500

DIMENSION UNIT  
 尺寸單位

MILLIMETRES

KEY PLAN  
 索引圖

PROJECT NO.  
 項目編號

60240249

CONTRACT NO.  
 合約編號

HY/2017/10

SHEET TITLE  
 圖號/名稱

ZONING PLAN  
 (SHEET 2)



SHEET NUMBER  
 圖號/圖號

60240249/C4/7062A

This drawing has been prepared for the use of AECOM's client. It may not be used, modified, reproduced or relied upon by third parties, except as agreed by AECOM or as required by law. AECOM accepts no responsibility, and denies any liability whatsoever, for any party that uses or relies on this drawing without AECOM's express written consent. Do not scale this document. All measurements must be obtained from the stated dimensions.

Project Management Initials: Designer: KATH Checked: SYLC Approved: CWN  
 16/1/18  
 CWS

Plot File by: jerrywong  
 PATH: \\TOTO10-RSS\MSL\C4 Drawings\C4\_Drawing (2018\_01\_02)\Architectural Drawings-DGN\60240249\_C4\_7063.dgn

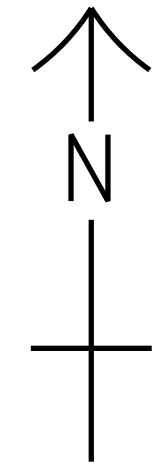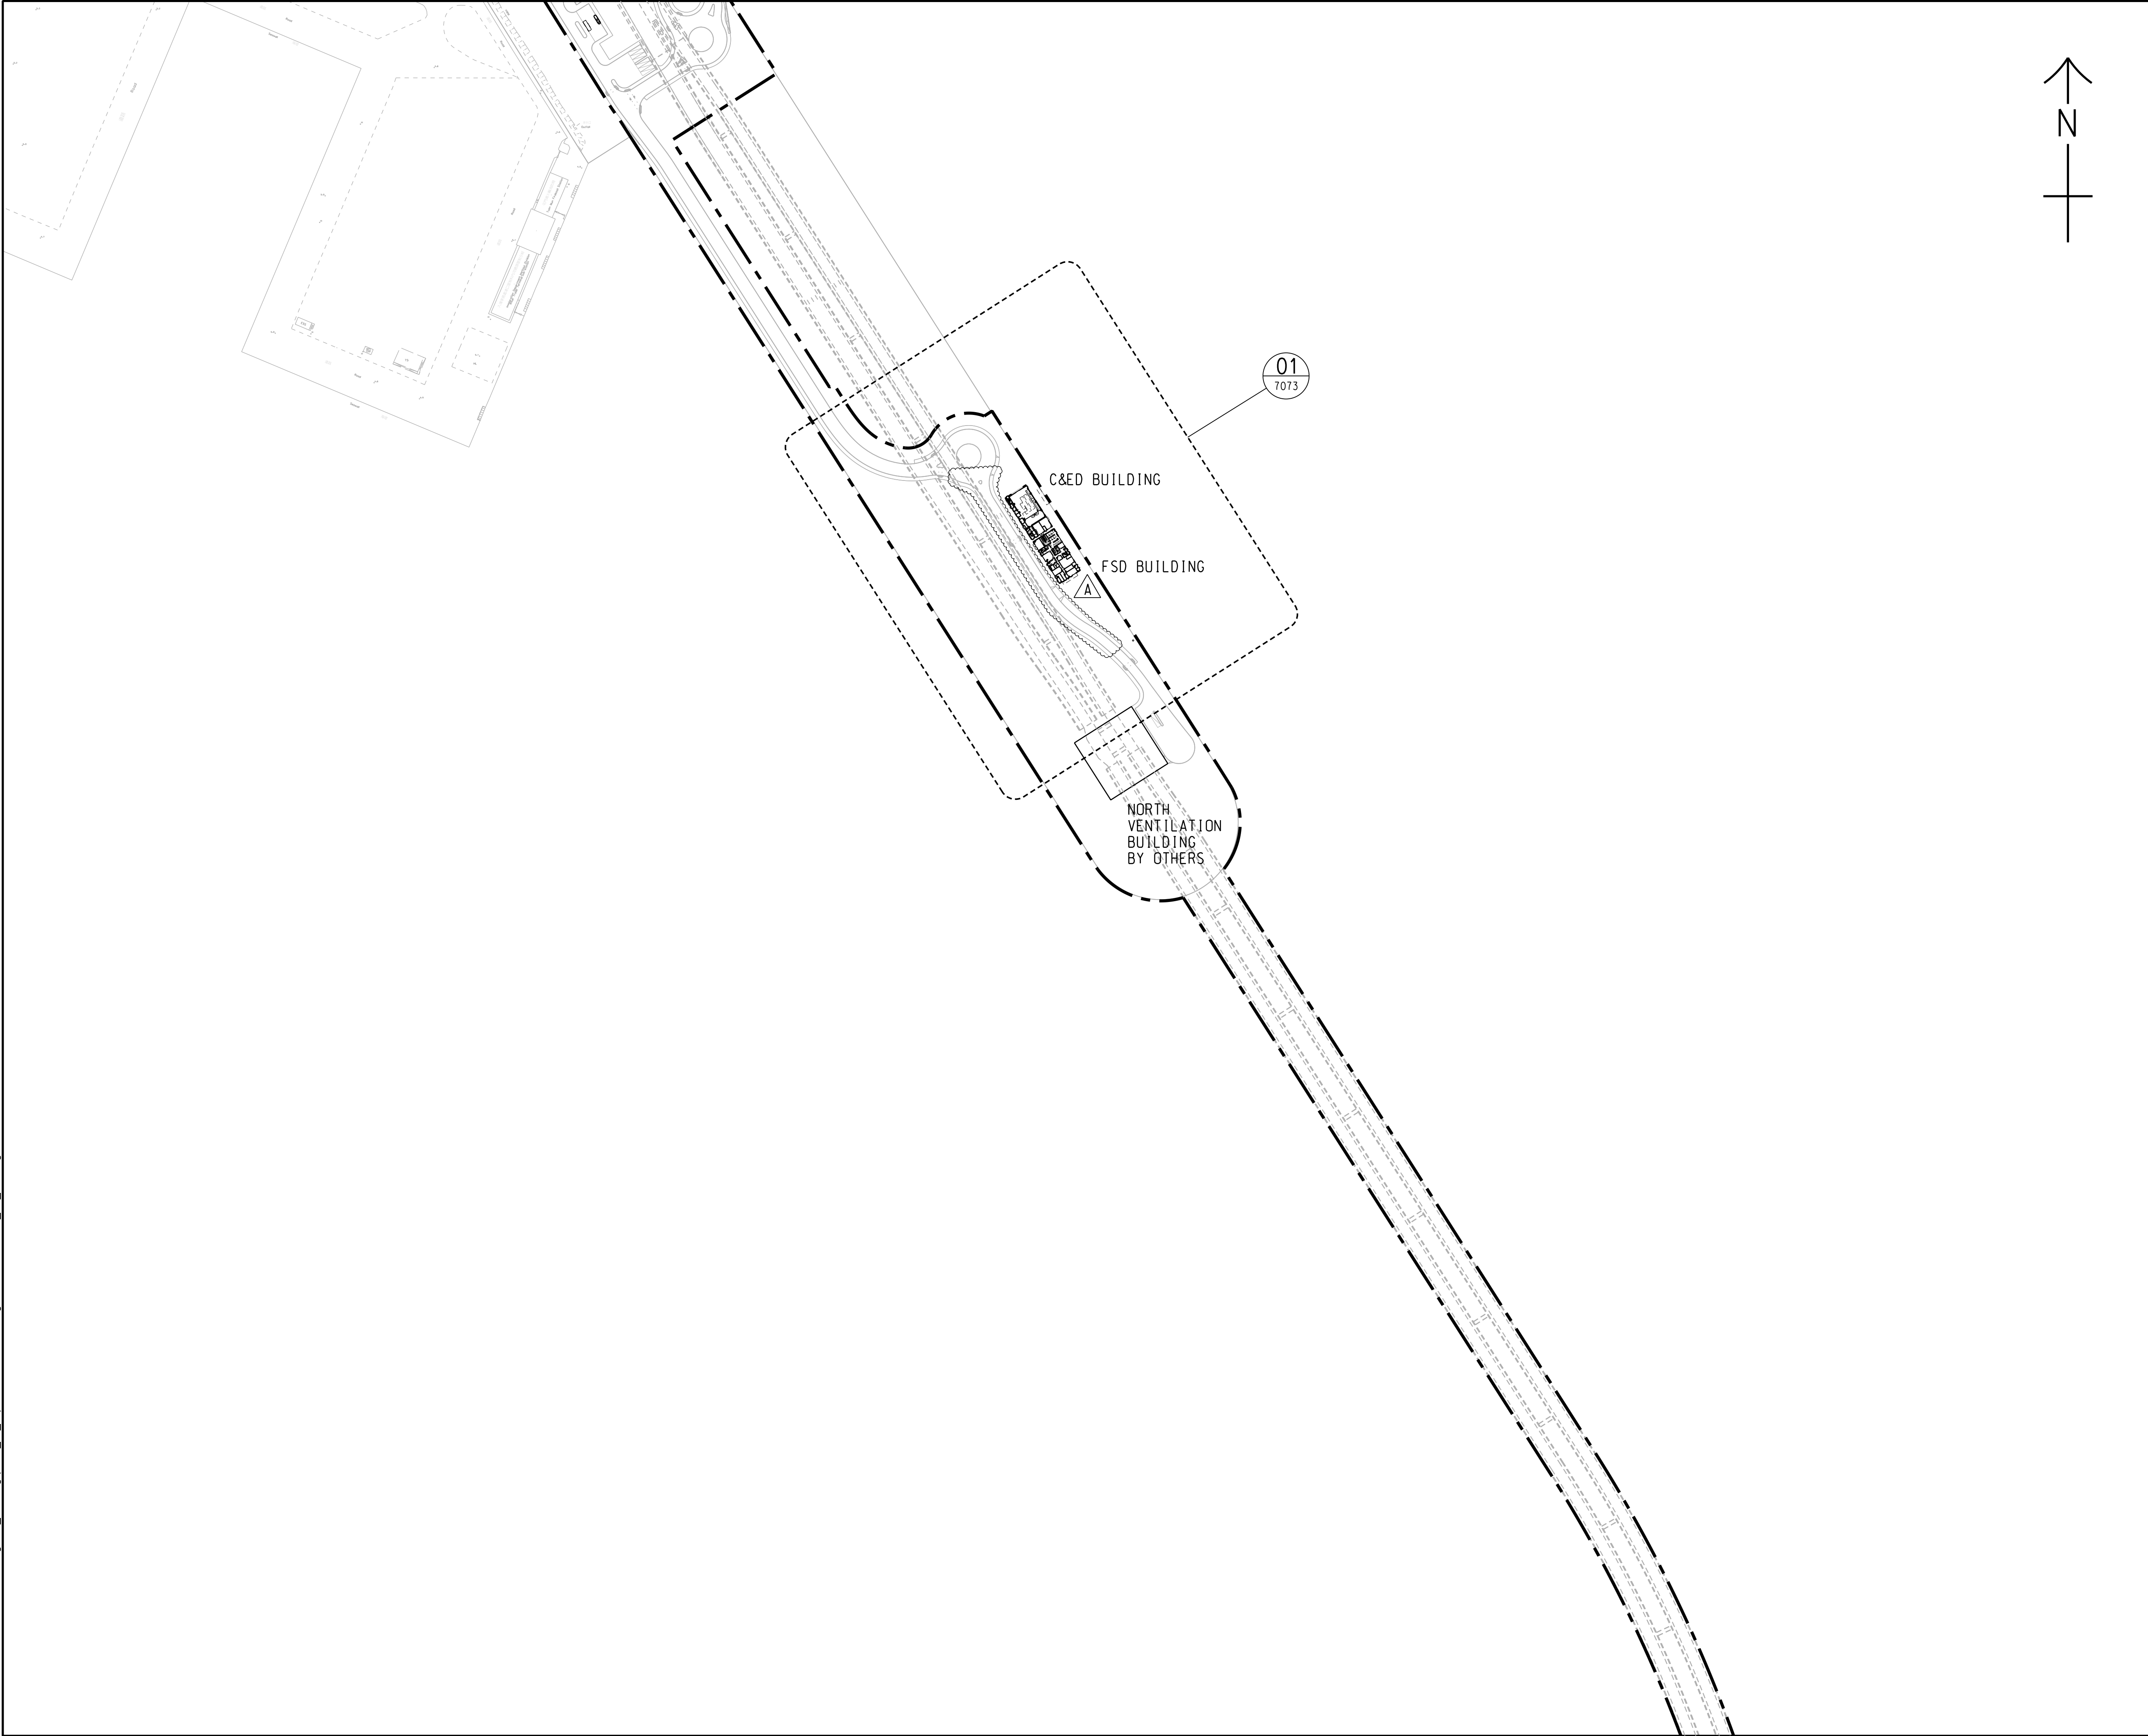

**AECOM**

**PROJECT**  
 項目  
**TUEN MUN - CHEK LAP KOK LINK**

**CONTRACT TITLE**  
 TUEN MUN - CHEK LAP KOK LINK - NORTHERN CONNECTION TUNNEL BUILDINGS, ELECTRICAL AND MECHANICAL WORKS

**CLIENT**  
 業主  
  
 路政署 HIGHWAYS DEPARTMENT  
 港珠澳大橋香港工程管理局  
 Hong Kong - Zhuhai - Macao Bridge  
 Hong Kong Project Management Office

**CONSULTANT**  
 工程師有限公司  
 AECOM Asia Company Ltd.  
 www.aecom.com

**SUB-CONSULTANTS**  
 分判工程師有限公司

**Figure 1.2c**

**ISSUE/REVISION**  
 修訂

I/R	DATE	DESCRIPTION	CHK.
修訂	日期	內容摘要	核校
A	JAN.18	TENDER ADDENDUM NO.1	SYLC
-	DEC.17	TENDER DRAWING	SYLC

**STATUS**  
 階段

**SCALE**  
 比例  
 A1 1 : 2500

**DIMENSION UNIT**  
 尺寸單位  
 MILLIMETRES

**KEY PLAN**  
 索引圖

**PROJECT NO.**  
 項目編號  
 60240249

**CONTRACT NO.**  
 合約編號  
 HY/2017/10

**SHEET TITLE**  
 圖紙名稱  
 ZONING PLAN  
 (SHEET 3)

**SHEET NUMBER**  
 圖紙編號  
 60240249/C4/7063A

This drawing has been prepared for the use of AECOM's client. It may not be used, modified, reproduced or relied upon by third parties, except as agreed by AECOM or as required by law. AECOM accepts no responsibility, and denies any liability whatsoever, to any party that uses or relies on this drawing without AECOM's express written consent. Do not scale this document. All measurements must be obtained from the stated dimensions.